


- GENERAL NOTES:
- 1: DO NOT SCALE DRAWINGS. DIMENSIONS GOVERN.
 - 2: ALL DIMENSIONS ARE IN MILLIMETRES UNLESS NOTED OTHERWISE.
 - 3: ALL LEVELS ARE SHOWN IN METRES ABOVE ORDNANCE DATUM (AOD) UNLESS NOTED OTHERWISE.
 - 4: ALL DIMENSIONS SHALL BE VERIFIED ON SITE BEFORE PROCEEDING WITH THE WORK.
 - 5: ALL BOUNDARY LINES MUST BE CHECKED BY NICK LEITH-SMITH.
 - 6: NICK LEITH-SMITH SHALL BE NOTIFIED IMMEDIATELY IN WRITING OF ANY DISCREPANCIES.
 - 7: ALL INFORMATION REMAINS THE PROPERTY OF NICK LEITH-SMITH AND MAY NOT BE USED FOR ANY PURPOSE WHATSOEVER, OR REPRODUCED THROUGH ANY MEDIUM WITHOUT THE WRITTEN PERMISSION OF NICK LEITH-SMITH.
 - 8: ALL COPYRIGHTS RETAINED BY NICK LEITH-SMITH.
 - 9: SUBJECT TO SURVEY AND ALL NECESSARY STATUTORY AND LEGAL CONSENTS.
 - 10: REFER TO PROJECT ORGANISATION SHEETS FOR DRAWING KEYS, NOTES AND ABBREVIATIONS.

- KEY:
- SITE BOUNDARY
 - EXISTING CONSTRUCTION
 - PROPOSED CONSTRUCTION
 - STRUCTURE DEMOLITION

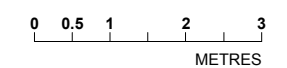

PLANNING

Rev	Date	By	Revisions
B	23/01/18	KF	Basement doors amended
A	03/11/17	AT	Planning issue




Nick Leith-Smith Architecture + Design
 Studio 1.09, Canterbury Court
 1-3 Brixton Road
 London SW9 6DE


Job Title:
Studio House
 Hampstead Hill Gardens
 London NW3 2PH

© Nick Leith-Smith 2017
 Drawing Title:
**Proposed
 Rear and Side Elevations**

Scale: 1:100	A3	Date: 25.08.16
Drawn: BB	Checked: KF	Rev: B
Drawing No: 525 / A / 1.3001		

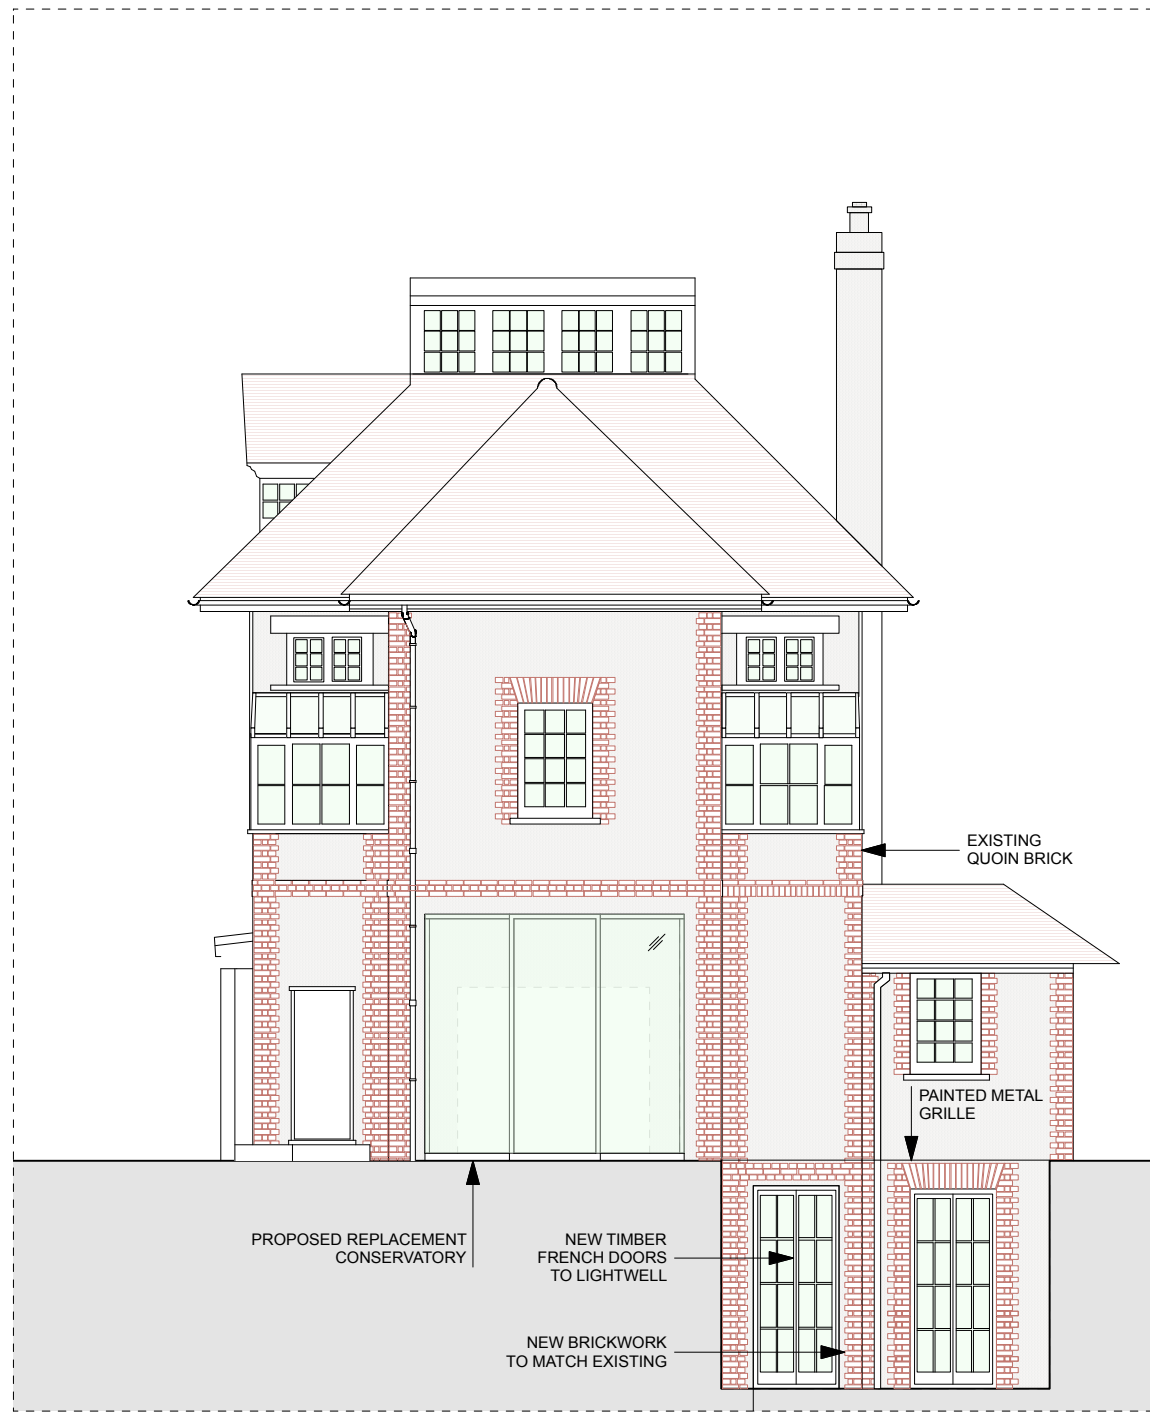

SIDE ELEVATION @ 1:100

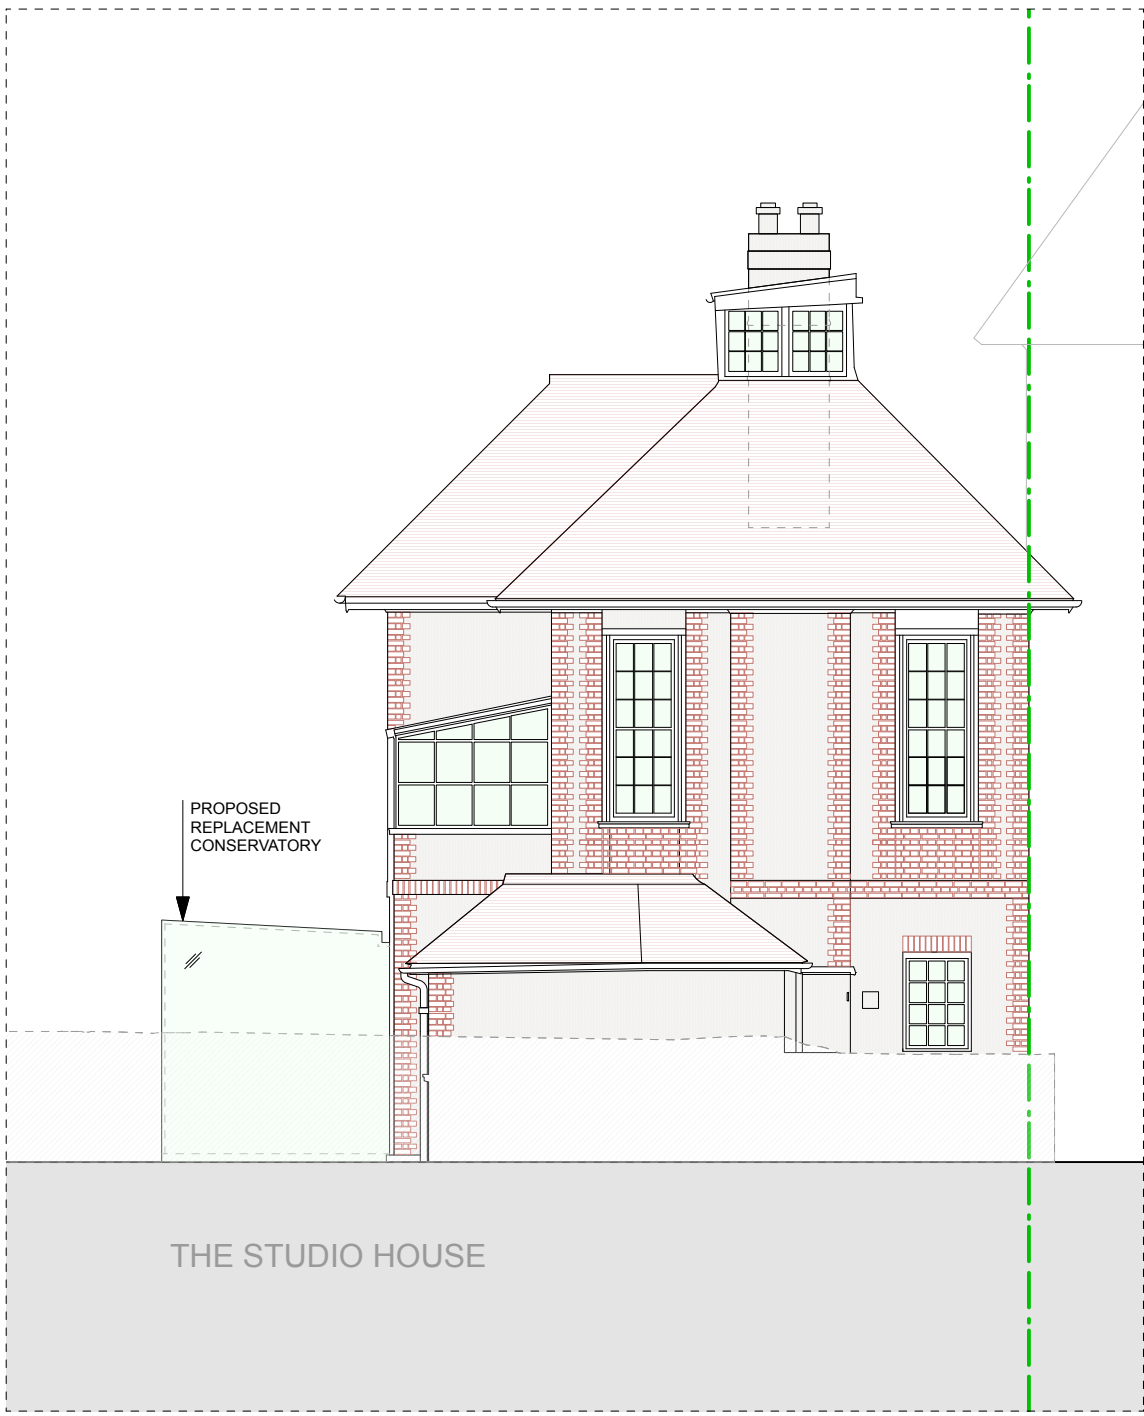

REAR ELEVATION @ 1:100

THE STUDIO HOUSE