


0m 2m 4m 6m 8m
Scale 1:100

Ingleton Wood LLP shall have no liability to the Employer arising out of any unauthorized modification or amendment to, or any transmission, copy or use of the material, or any proprietary work contained therein, by the Employer, Other Project Team Member, or any other third party. All dimensions are to be checked and verified on-site by the Main Contractor prior to commencement; any discrepancies are to be reported to the Contract Administrator. This drawing is to be read in conjunction with all other relevant drawings and specifications.
Do Not Scale © Ingleton Wood LLP

CHETWYND ROAD

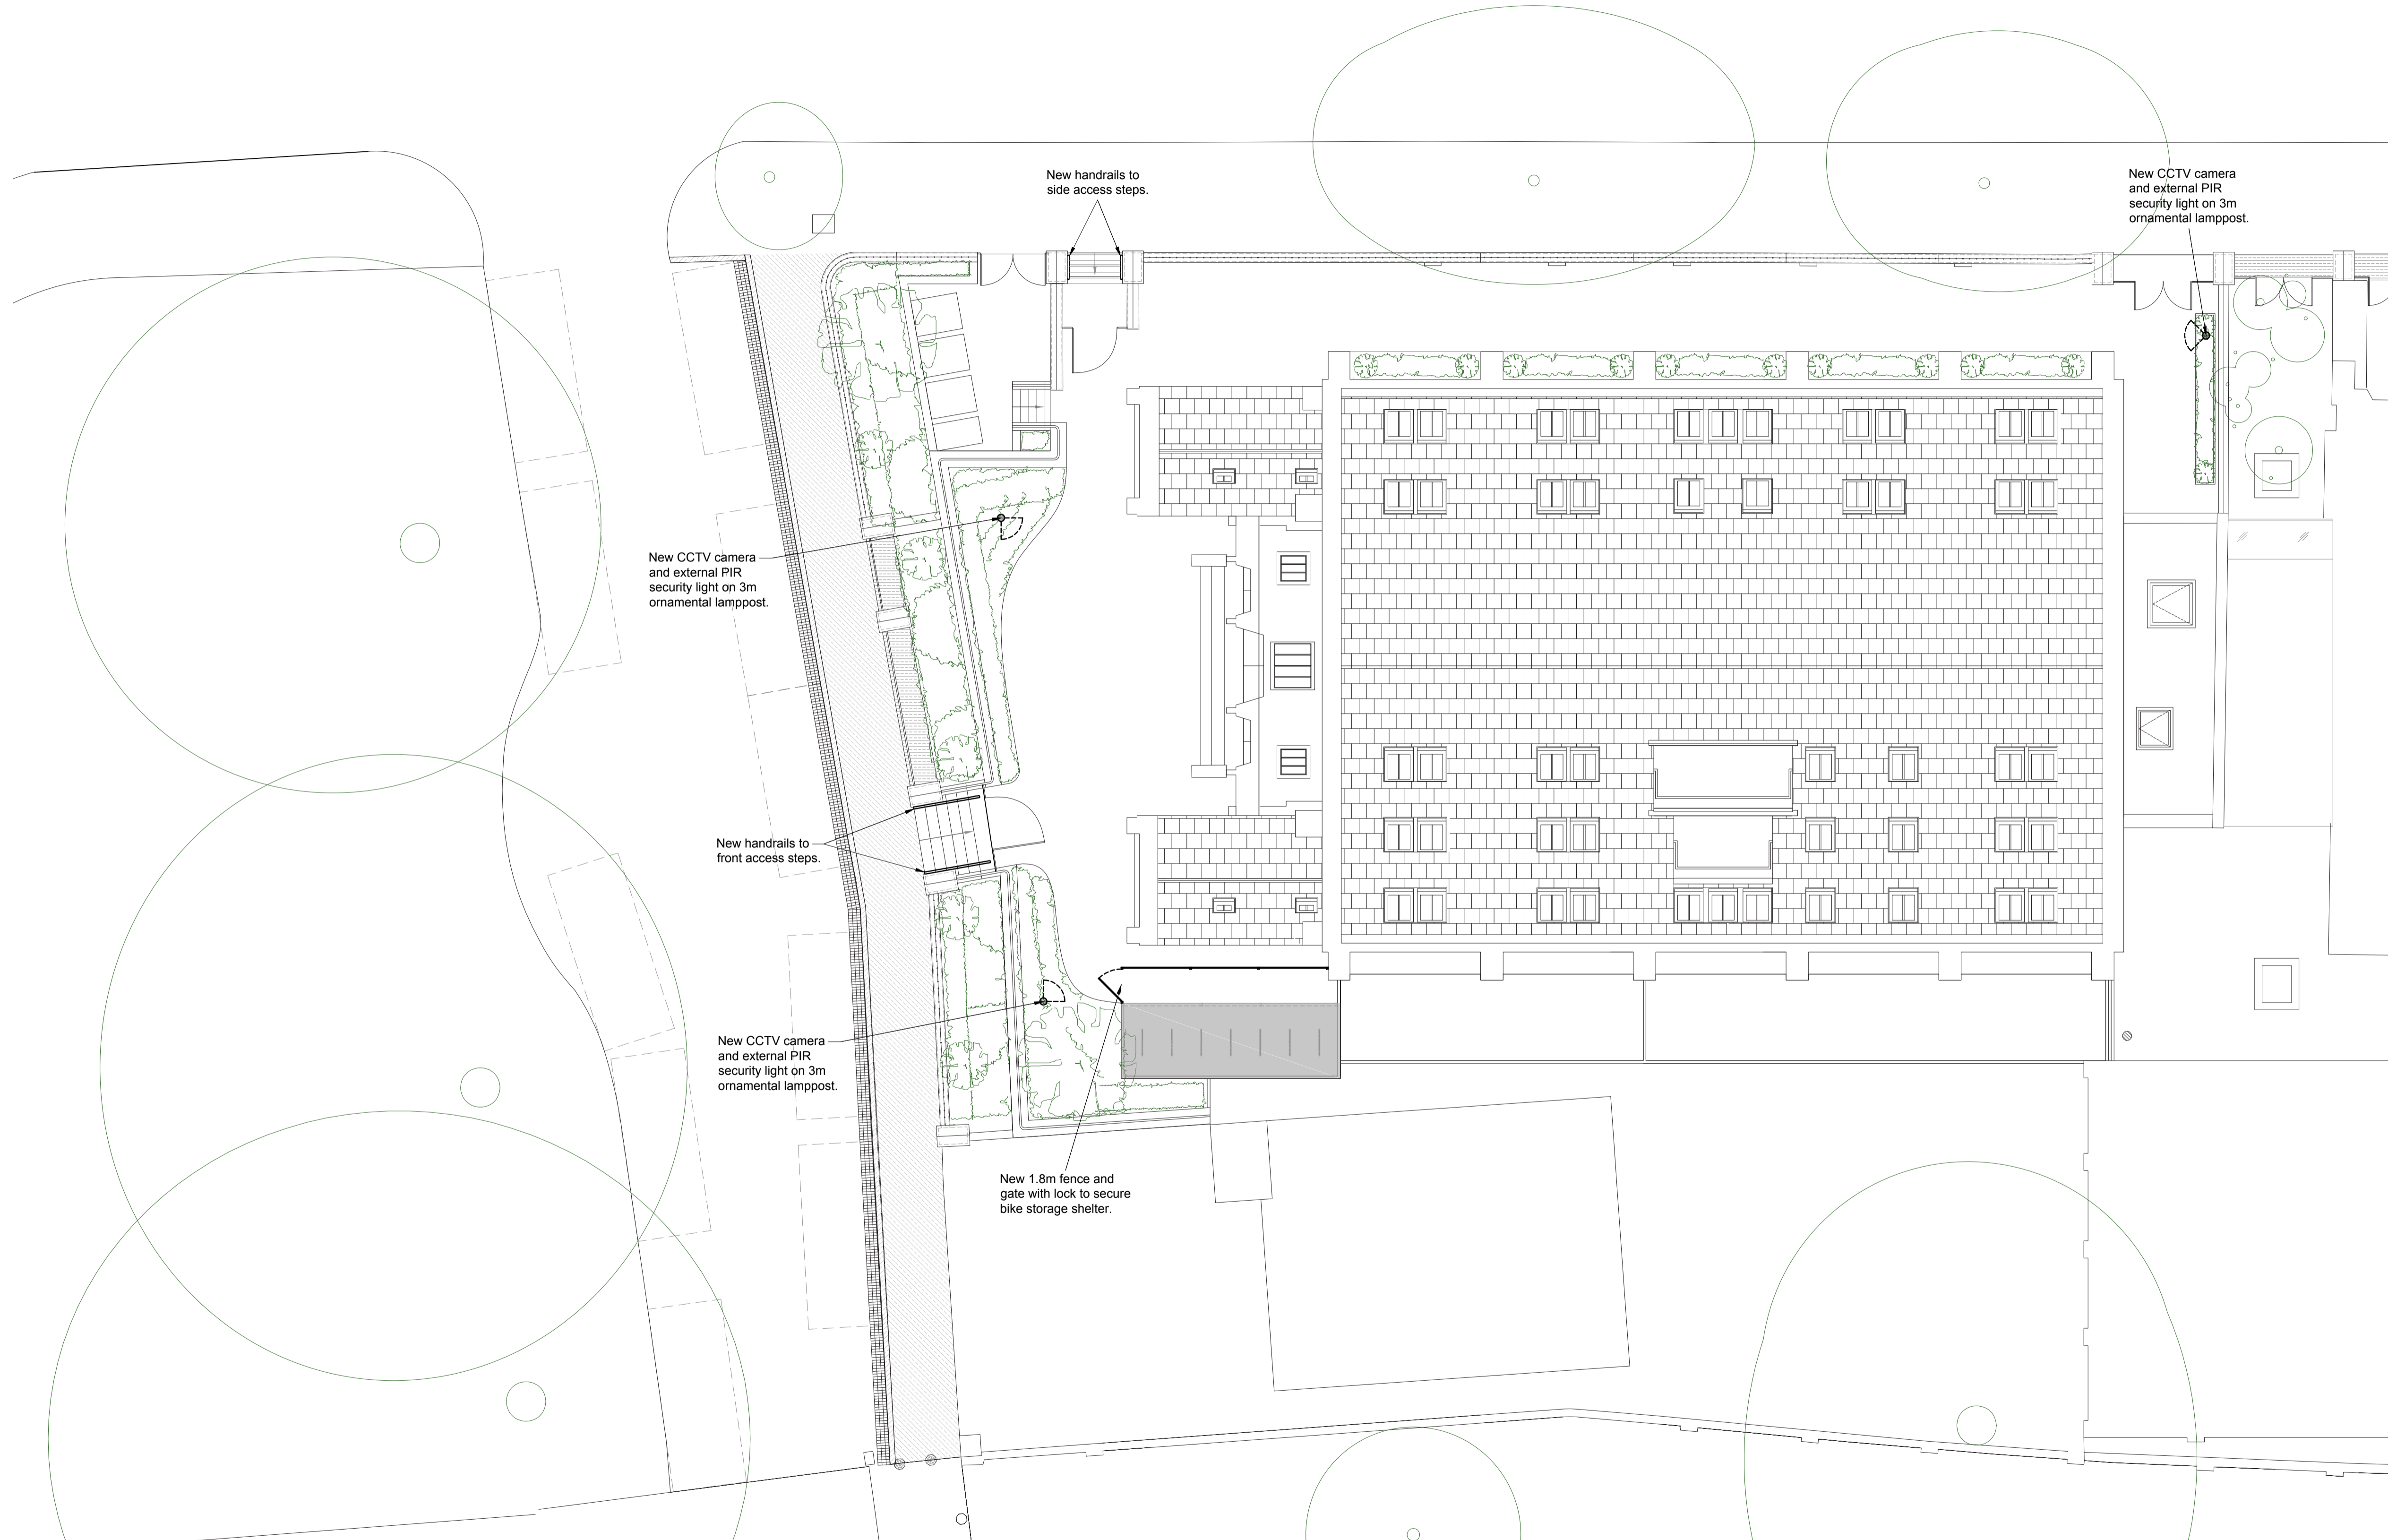

Rev	Description	Date	CHK	Appr
811519	As Indicated		MD	

Ingleton Wood Property and Construction Consultants
Issuing office: London
T: 020 7680 4400
www.ingletonwood.co.uk

Vision, form and function
Project:
Security and Safety Works
Grove View Apartments
Highgate Road
London NW5 1BE
Client:
Granville & Co

Title:
Proposed Site Plan

Drawing Number:
811519- IW - XX - XX - DR - B - 003

Status	Purpose of Issue	Revision
-	Planning	-