


Figured dimensions only are to be taken from this drawing. All dimensions are to be checked on site before any work is put in hand. If in doubt, ask.

All SHH drawings to be read in conjunction with relevant SHH Finishes, Sanitaryware, Lighting & Ironmongery schedules.

Any discrepancies to be highlighted to SHH prior to procurement and in good time.

Copyright © Spence Harris Hogan Limited 2015
Registered in England & Wales. Registered No. 261 0615
SHH is the trading name of Spence Harris Hogan Limited

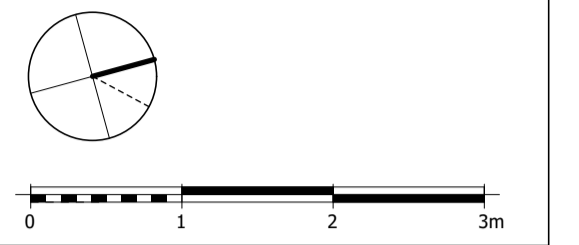

Legends & Notes:

Decorative ridge tile to be reused and replaced where necessary

Existing clay tiles to be reused and replaced where necessary.

Existing tiles to be reused and replaced where necessary. Tiles to be installed in line with manufacturer specification

25 x 38mm Treated timber battens

25 x 38mm Treated timber battens

New breather membrane

Sarking

Lead flashing. Refer to H71

Treated timber fillet

Timber boarding to match existing dormer. Refer to NBS: H21/117

New breather membrane

Decorative timber bracket to be reused or match the existing

Lead flashing as per manufacturer specification

Treated timber

New breather membrane

25 x 38mm Treated timber battens

25 x 38mm Treated timber battens

150 RAFTER

75mm Insulation to void. Refer to NBS: P10/140A


70mm Insulation under rafters. Refer to NBS: P10/140A

Timber stud wall


Window profile supplied by CAPOFERRI - Fixing TBC

2.04
BEDROOM 05

3 SCALE 1:5 @ A1; 1:10 @ A3
EXISTING / NEW DORMER DETAIL (NORTH ELEVATION)

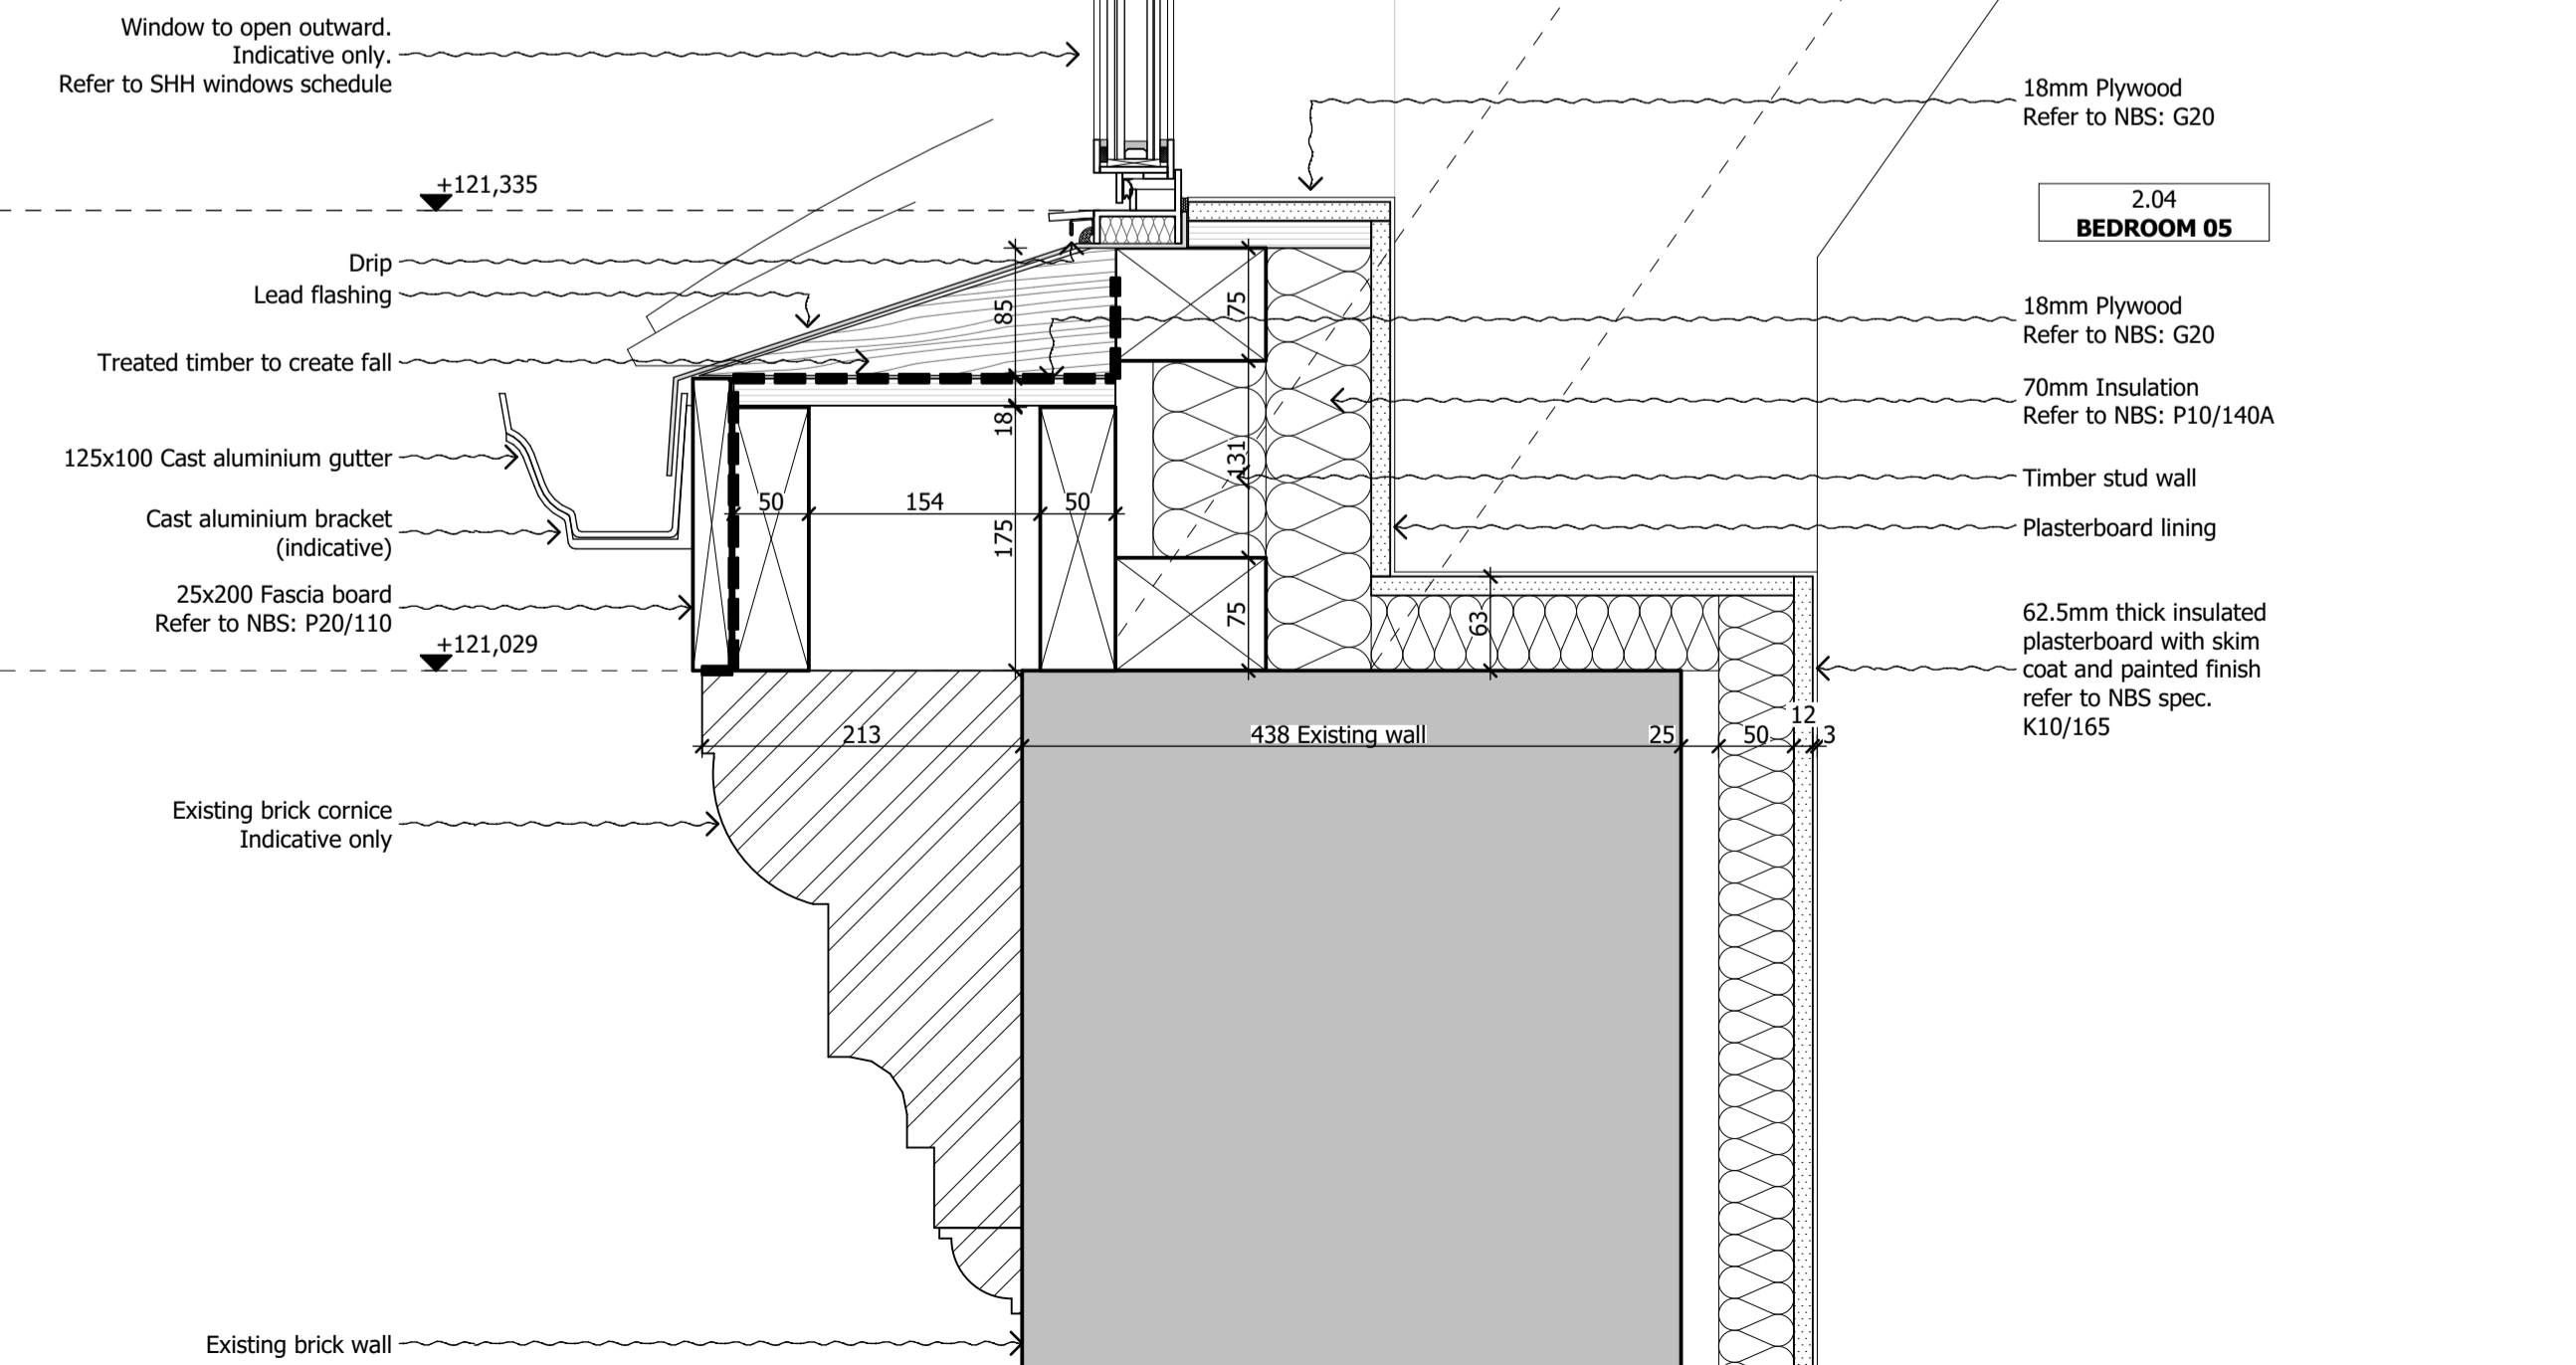

2 SCALE 1:5 @ A1; 1:10 @ A3
EXISTING / NEW DORMER DETAIL (NORTH ELEVATION)

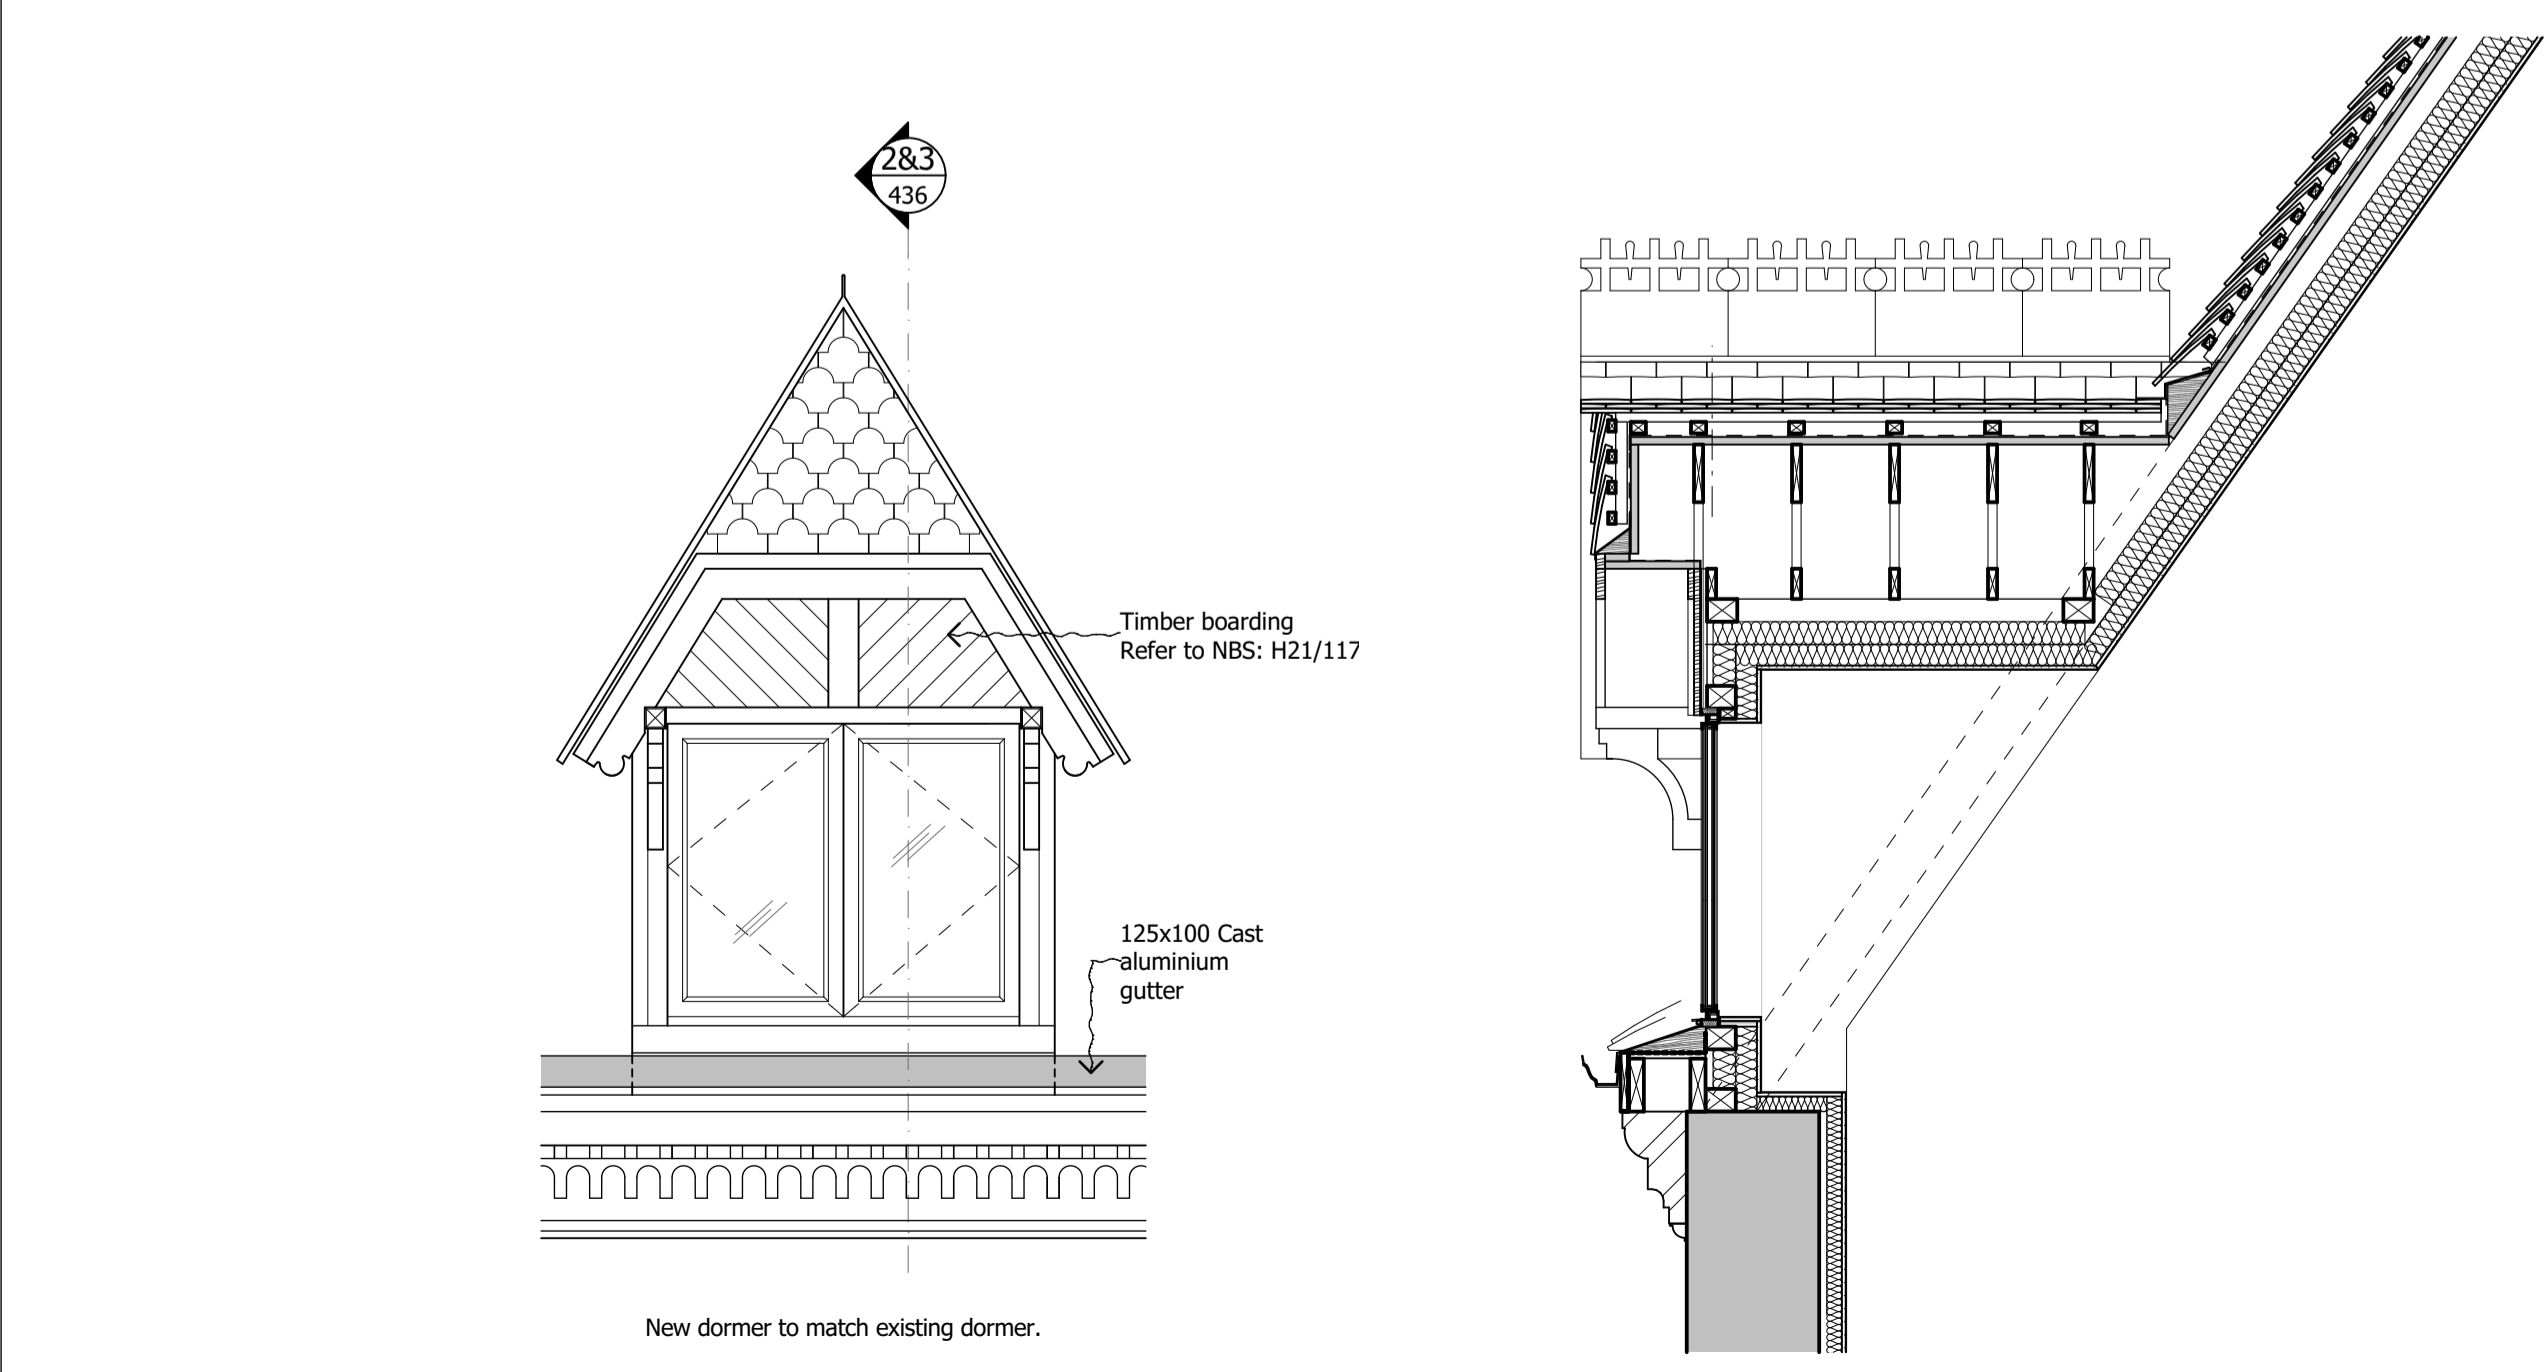

1 SCALE 1:25 @ A1; 1:50 @ A3
EXISTING / NEW DORMER ELEVATION & SECTION (NORTH ELEVATION)

PL01	19.01.18	Planning Condition Approval	CK
Rev	Date	Descriptor	Athr.

SHH ARCHITECTS | INTERIOR DESIGNERS

RIBA MEMBER

Chartered Practice

1 Vencourt Place, Ravenscourt Park
HammerSmith, London W6 9NU
Phone: +44 (0) 20 8600 4171 Email: info@shh.co.uk
shh.co.uk

Project:

Athlone House
Hampstead Lane
London

Client:

Private Client

Drawing Title:
400 Construction Details

Existing House Roof Details

(Project number)DWG number_Revision: Checked:
(817)AH-436_PL01 SM