


1 SCALE 1:5 @ A1; 1:10 @ A3
EXISTING BUILDING GROUND FLOOR PLAN DETAILS - G.06 LIVING AREA NEW TERRACE DOORS

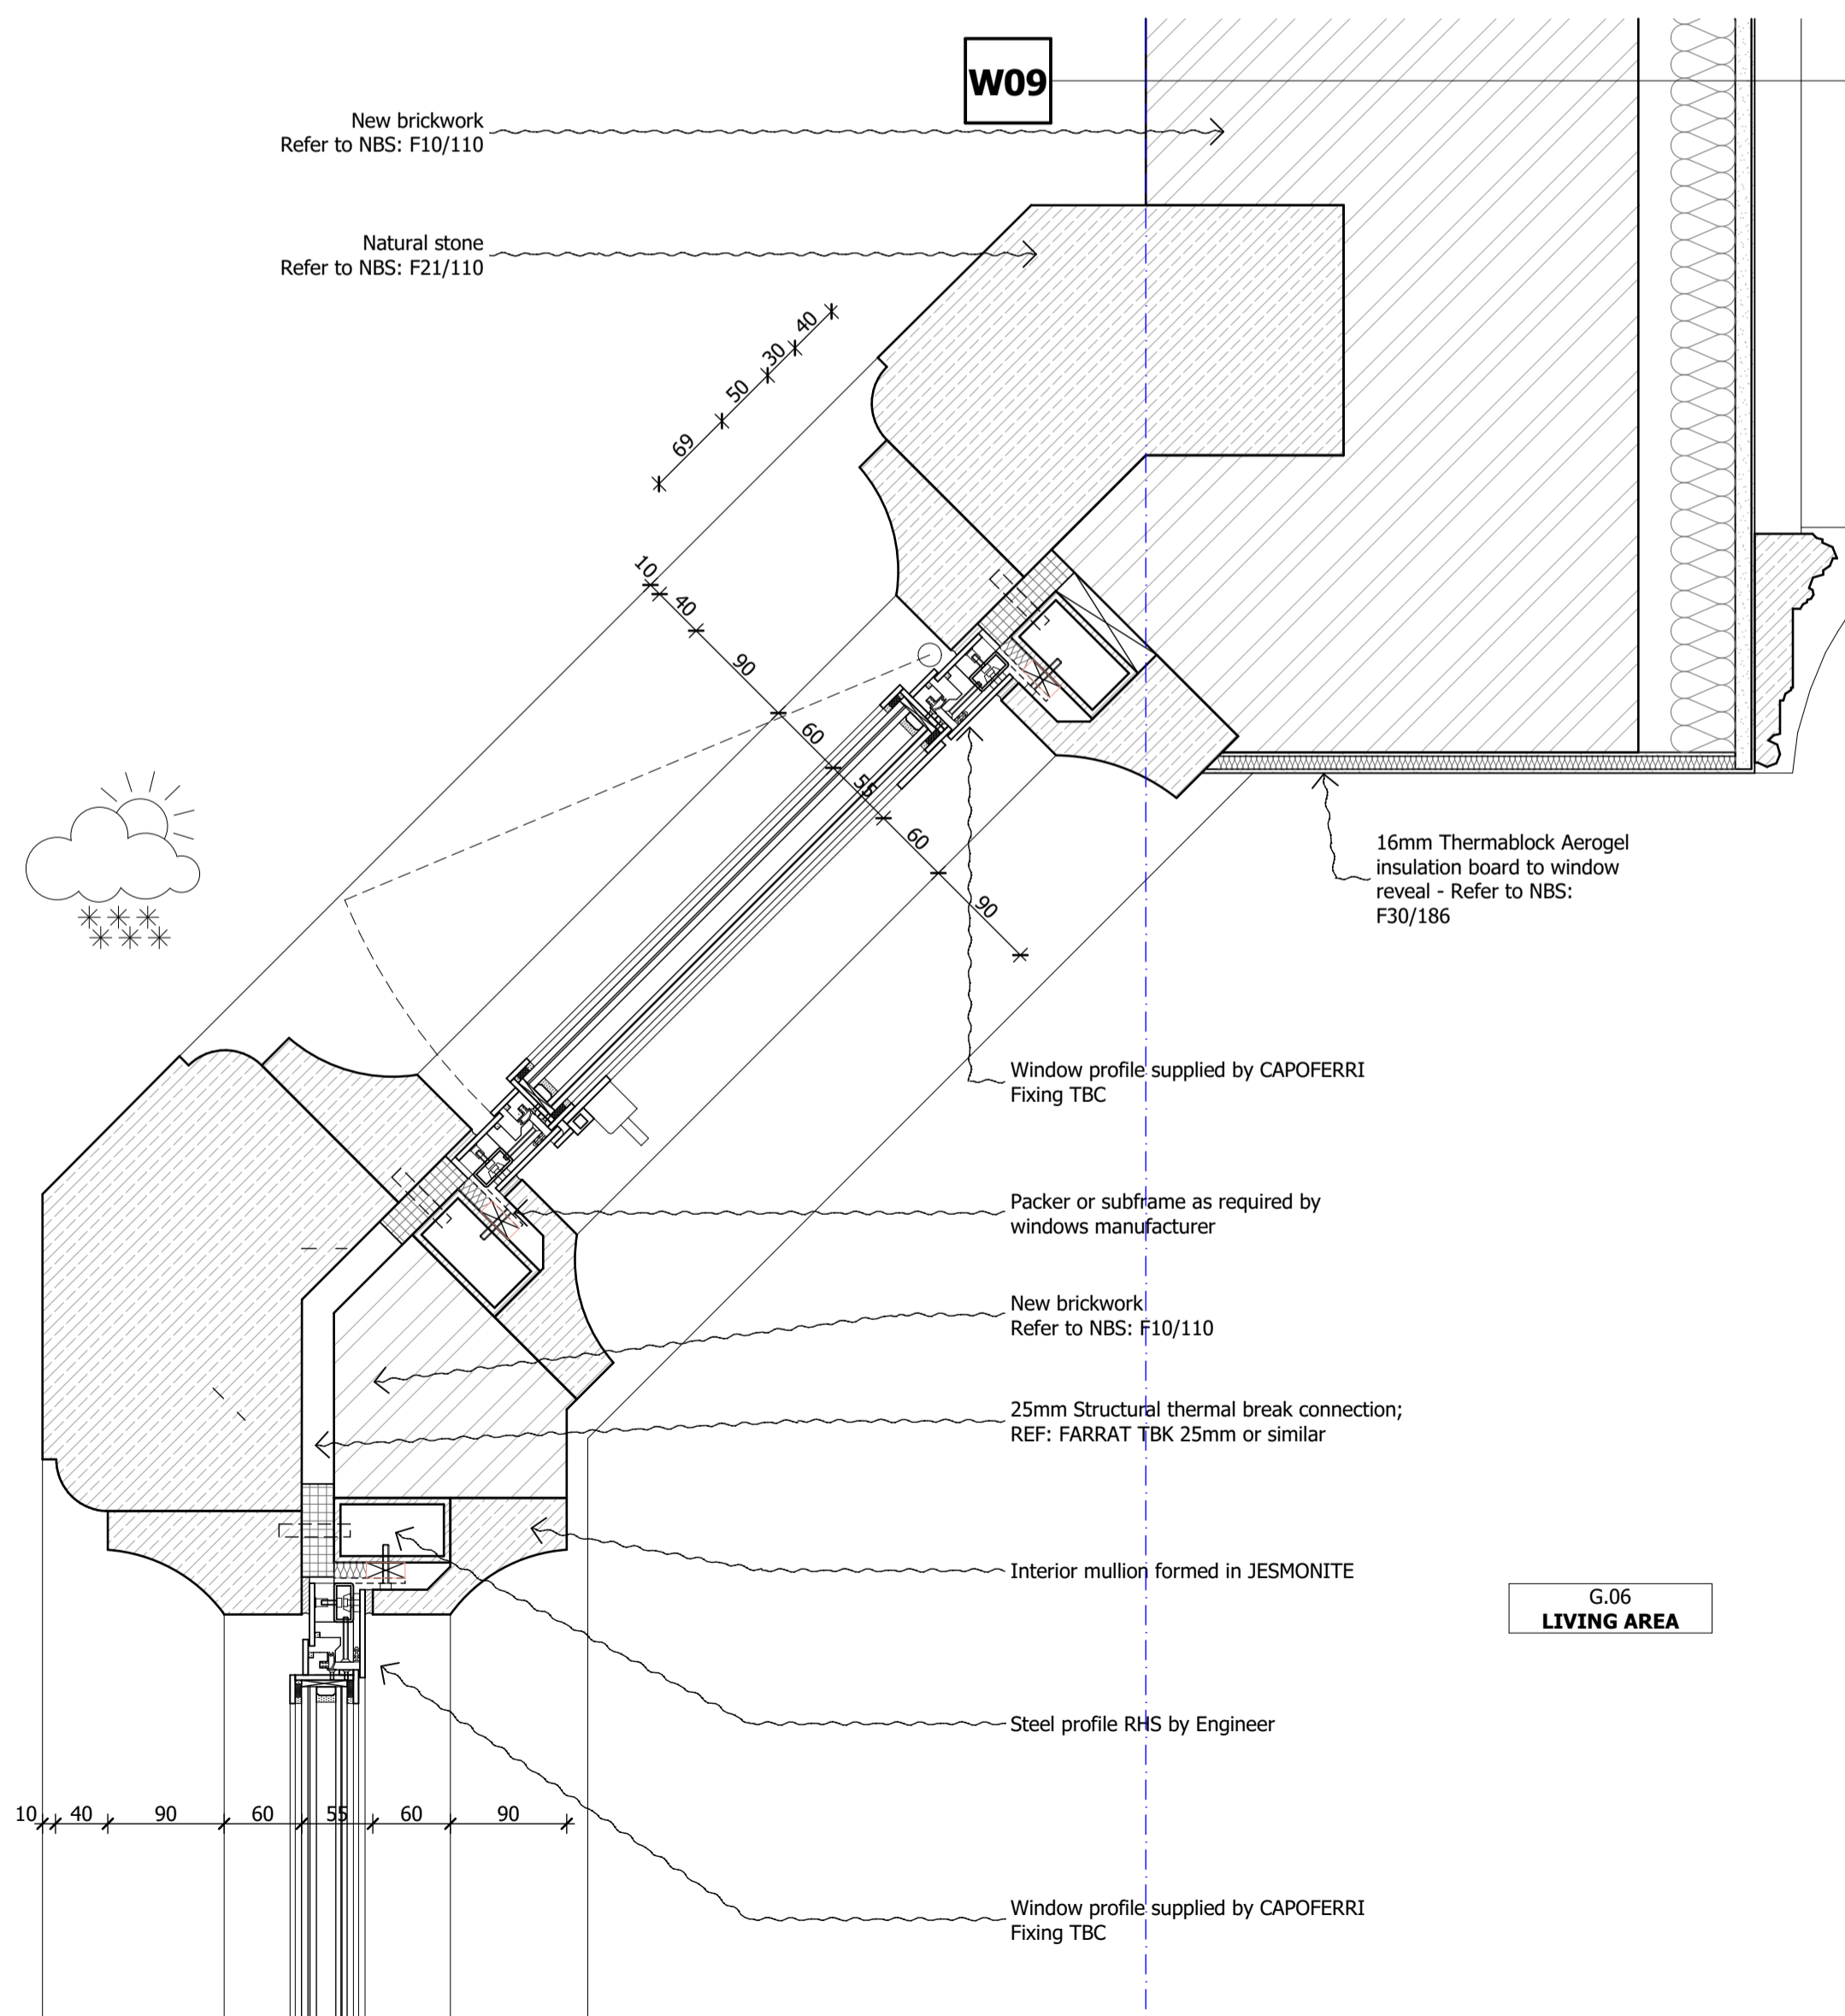

2 SCALE 1:5 @ A1; 1:10 @ A3
EXISTING BUILDING GROUND FLOOR PLAN DETAILS - G.06 LIVING AREA NEW BAY WINDOWS

DO NOT SCALE FROM THIS DRAWING

Figured dimensions only are to be taken from this drawing. All dimensions are to be checked on site before any work is put in hand.
If in doubt, ask.

All SHH drawings to be read in conjunction with relevant SHH Finishes, Sanitaryware, Lighting & Ironmongery schedules.
Any discrepancies to be highlighted to SHH prior to procurement and in good time.

Copyright © Spence Harris Hogan Limited 2015
Registered in England & Wales. Registered No. 261 0615
SHH is the trading name of Spence Harris Hogan Limited

Legends & Notes:

PL01	19.01.18	Planning Condition Approval	DP
Rev	Date	Descriptor	Athr.

SHH ARCHITECTS | INTERIORS DESIGNERS

RIBA MEMBER

Chartered Practices

1 Vencourt Place, Ravenscourt Park
HammerSmith, London W6 9NU
Phone +44 (0) 20 8600 4171 Email info@shh.co.uk
shh.co.uk

Project:
Athlone House
Hampstead Lane
London
Client:
Private Client

Drawing Title:
400 Construction Details

Ground Floor Plan Details

(Project number)/DWG number_Revision: Checked:
(817)AH-590_PL01 SM