



01

Plan of sliding-sash
1:10 @ A1

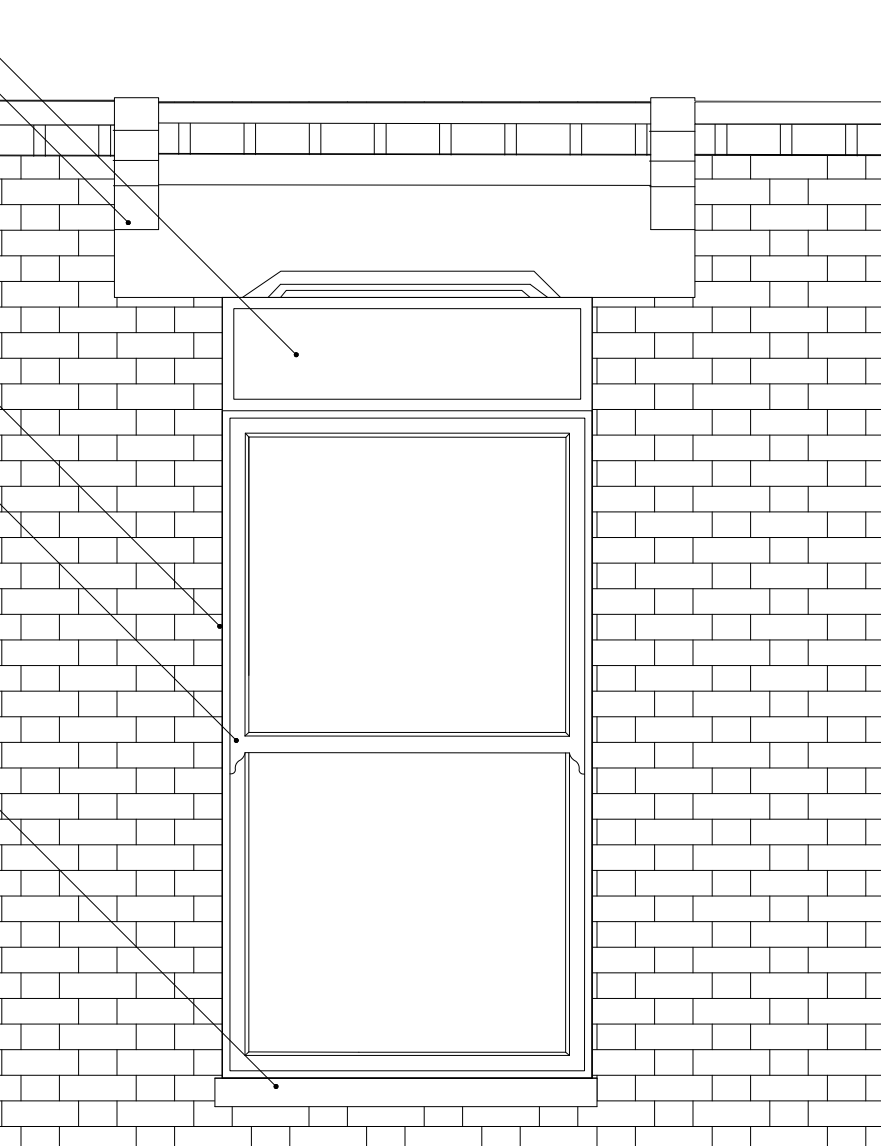

02

Elevation of sliding-sash
1:10 @ A1

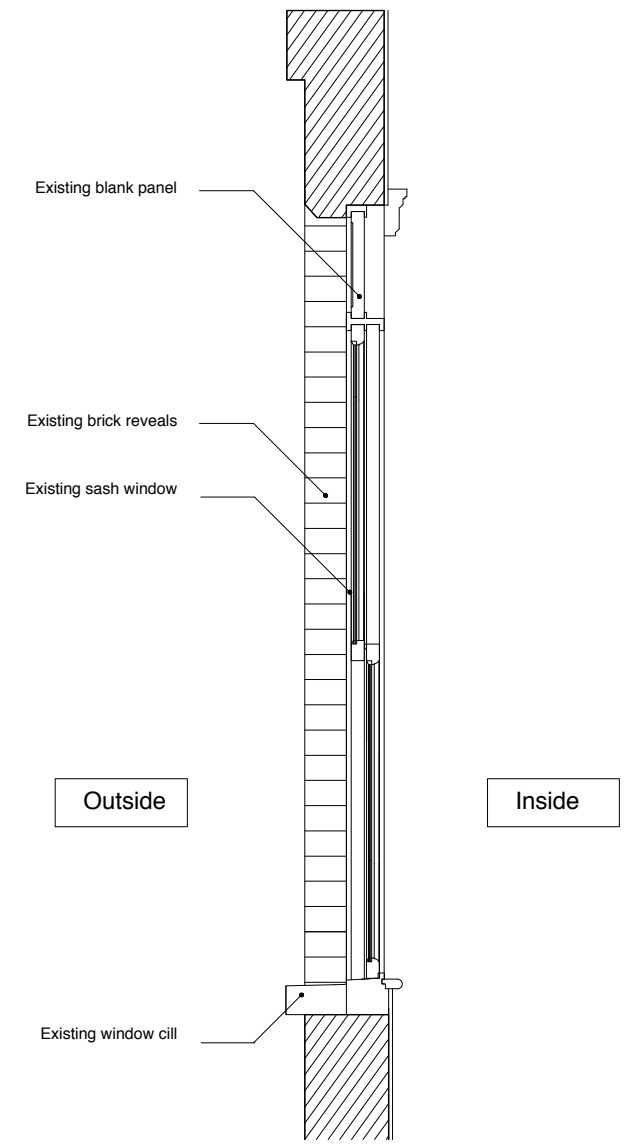

03

Section of sliding-sash
1:10 @ A1

Notes


These plans and specifications prepared by Robert Dye Architects LLP as instruments of professional service shall remain the property of Robert Dye Architects LLP.

These plans may not be copied or re-used without the express written consent of Robert Dye Architects LLP. The use of these plans for construction is permitted only when specifically released for construction reference by a dated authorised signature.

These plans are project and site specific and shall only be used for their intended purpose unless otherwise permitted by written consent of Robert Dye Architects LLP.



All dimensions shown are indicative and must be double checked on site by the contractor. Any inconsistencies found must be reported to Robert Dye Architects LLP.

DO NOT SCALE FROM THE DRAWING

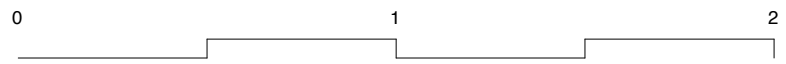

Rev	Date	Notes
/	13.12.17	Issued to client and planning consultant
A	26.01.18	Scale bar amended

robertdye	
Robert Dye Architects LLP 4 Ella Mews, Cressy Road London NW3 2NH	
tel: 020 7267 9388	www.robertdye.com
fax: 020 7267 9345	email: info@robertdye.com
project 25/25A Willow Road	project no 270
drawing Existing Front Elevation, 1st Floor	scale 1:10@A1
drawing no EX 008	rev A
date Dec 2017	dwg status Planning

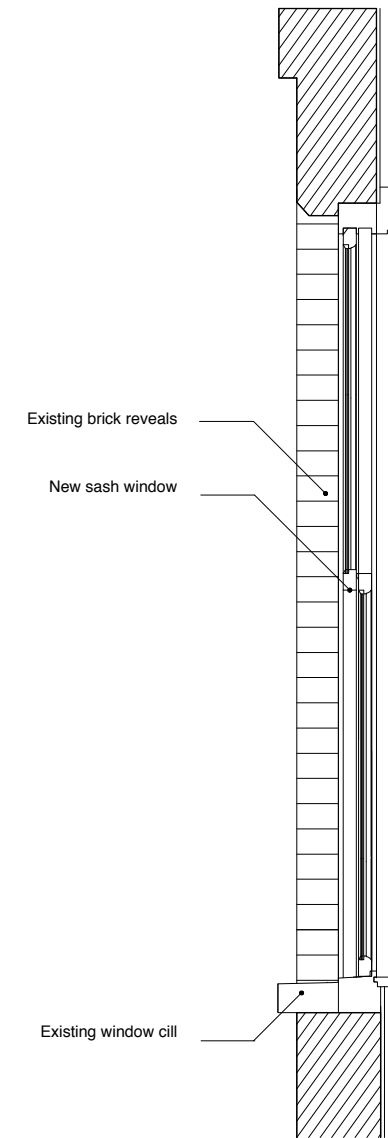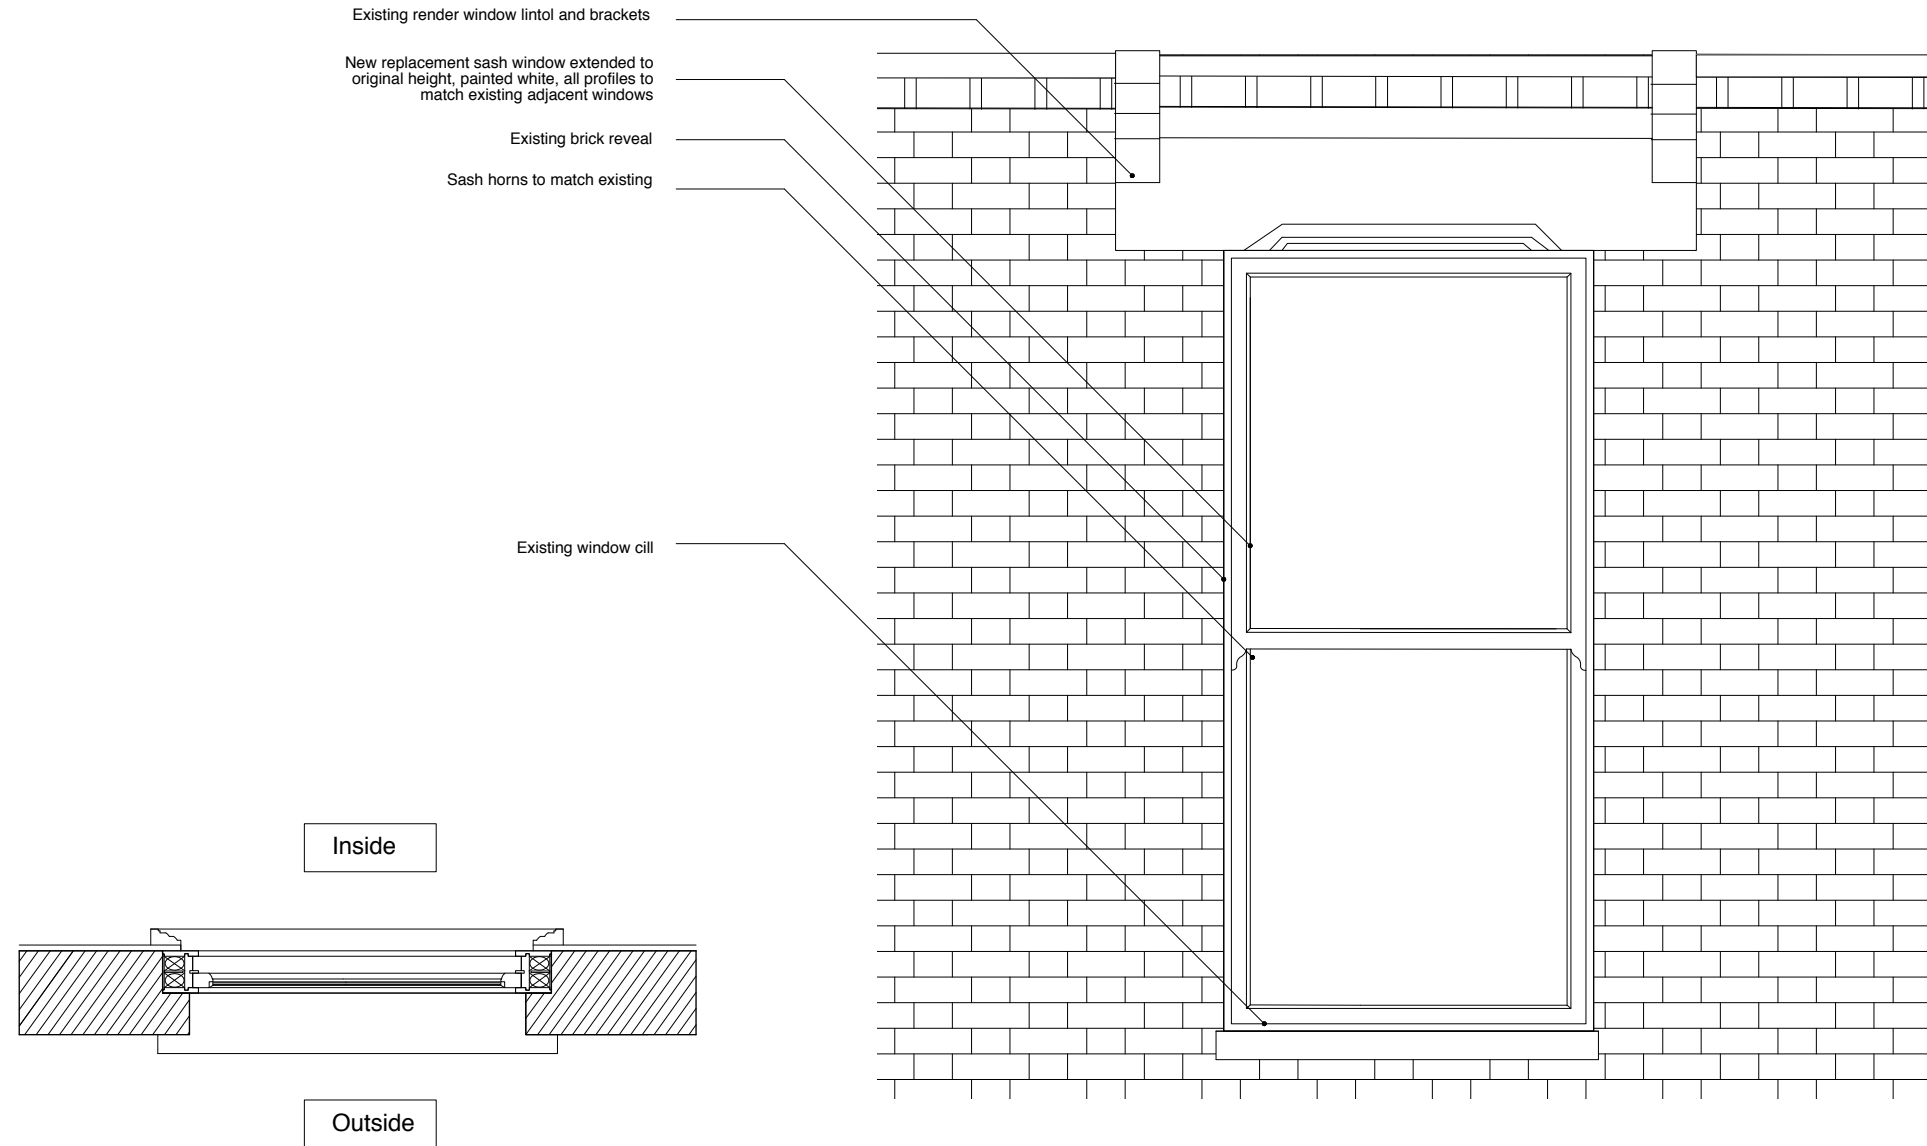

01


Plan of sliding-sash
1:10 @ A1

02

Elevation of sliding-sash
1:10 @ A1

03

Section of sliding-sash
1:10 @ A1

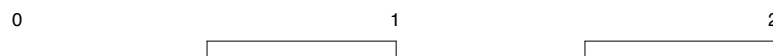

Notes

These plans and specifications prepared by Robert Dye Architects LLP as instruments of professional service shall remain the property of Robert Dye Architects LLP.

These plans may not be copied or re-used without the express written consent of Robert Dye Architects LLP. The use of these plans for construction is permitted only when specifically released for construction reference by a dated authorised signature.

These plans are project and site specific and shall only be used for their intended purpose unless otherwise permitted by written consent of Robert Dye Architects LLP.

All dimensions shown are indicative and must be double checked on site by the contractor. Any inconsistencies found must be reported to Robert Dye Architects LLP.

DO NOT SCALE FROM THE DRAWING

Rev	Date	Notes	robertdye	
/	13.12.17	Issued to client and planning consultant	Robert Dye Architects LLP 4 Ella Mews, Cressy Road London NW3 2NH	
A	26.01.18	Scale bar amended	tel: 020 7267 9388 fax: 020 7267 9345	www.robertdye.com email: info@robertdye.com
			project 25/25A Willow Road	project no 270
			drawing Sash window details Front Elevation, 1st Floor	scale 1:10@A1 drawn by CC
			drawing no P 008	rev A date Dec 2017 dwg status Planning