


PROPOSED DOOR TO BE TIMBER TO MATCH EXISTING

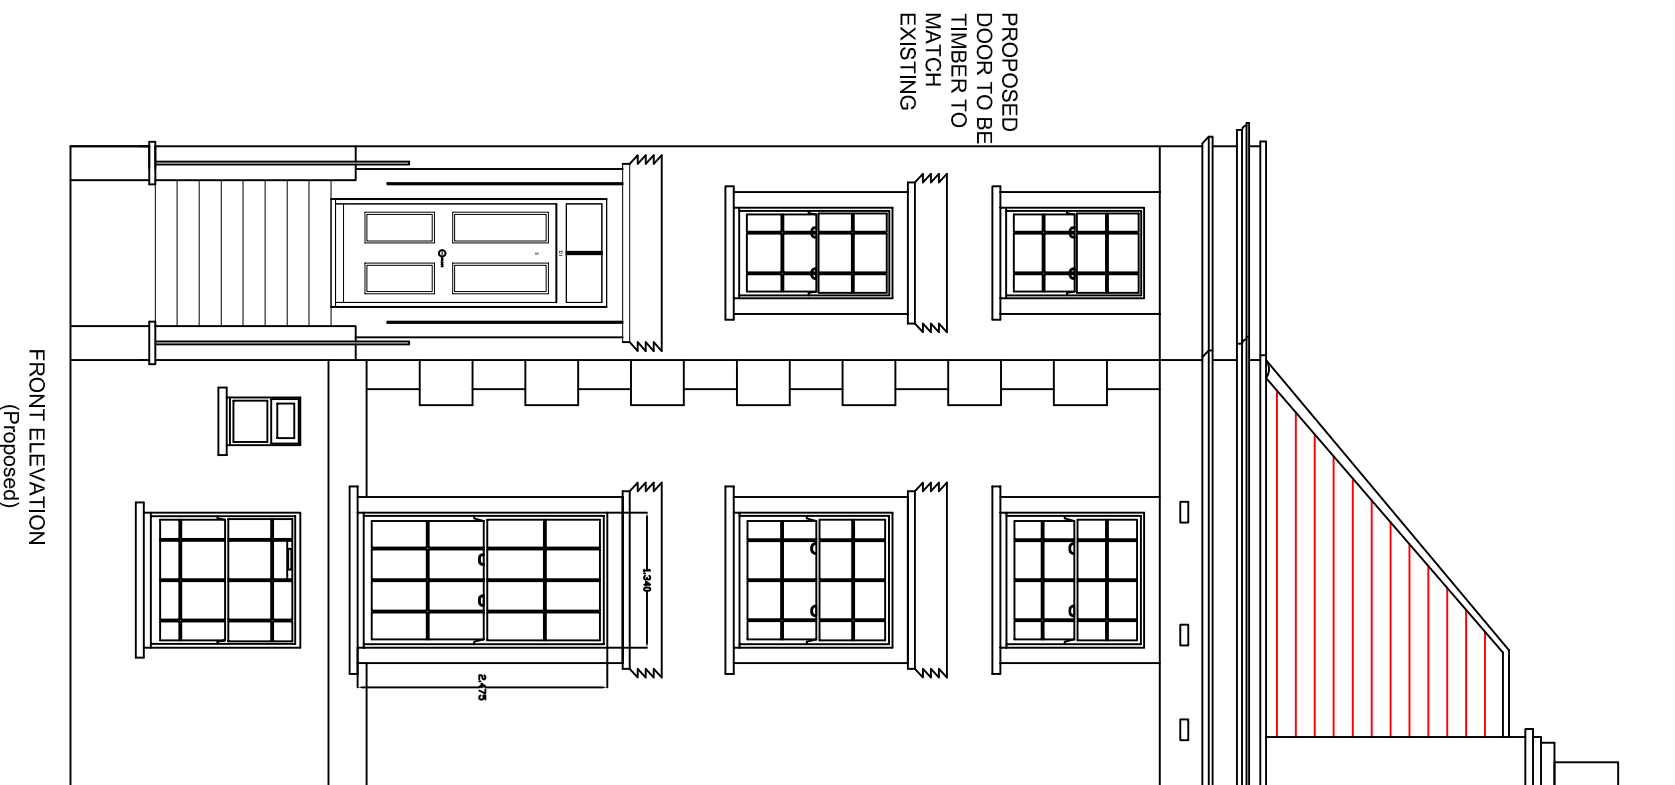


FRONT ELEVATION
(Proposed)

PROPOSED
DOOR TO BE
TIMBER TO
MATCH
EXISTING

PROPOSALS:


The proposals are for the replacement of the existing timber front door.

The proposed replacement door is to be timber, constructed to current building regulations as per the attached details.

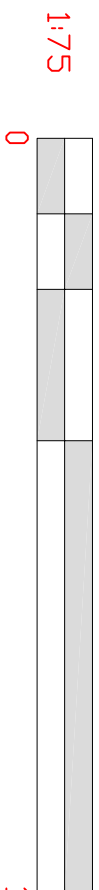


1:75

10 Meter

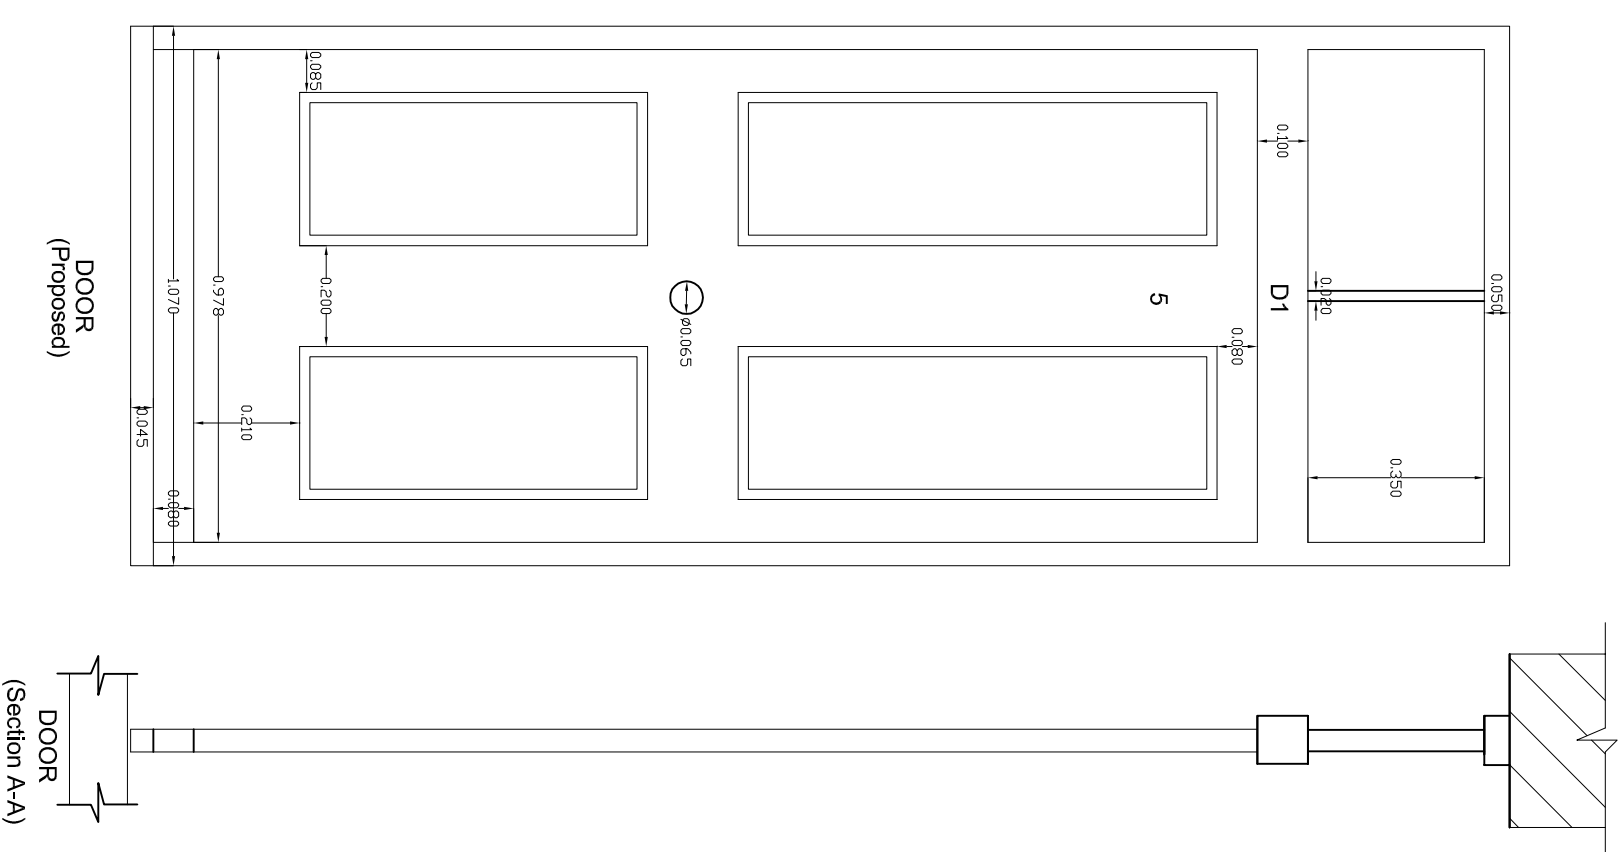

DOOR
(Proposed)

DOOR
(Section A-A)

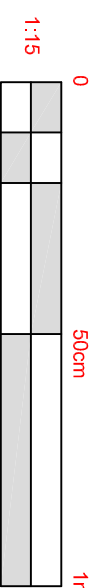

1:15

50cm

1m

WALKER MANAGEMENT

EMPLOYER'S AGENTS & PROJECT MANAGERS

LION HOUSE, 242 BALLARDS LANE

LONDON N12 0EP

TEL: 020 8446 5537

E-MAIL: INFO@WALKERMANAGEMENT.CO.UK

TITLE

PROPOSED ELEVATIONS WITH DOOR

PROJECT
5 Rochester Road

CLIENT
CIRCLE 33 HOUSING / KIER

SCALE AS IDENTIFIED

CAD FILE

DATE: 17.10.17

DRAWN BY: MSR

CHECKED:

PROJECT NO. 3577

DRAWING NO. 3577/MM/02

REVISION R-2