


PROPOSED DOOR TO BE TIMBER TO MATCH EXISTING

PROPOSED DOOR TO BE TIMBER TO MATCH EXISTING



PROPOSED DOOR TO BE TIMBER TO MATCH EXISTING

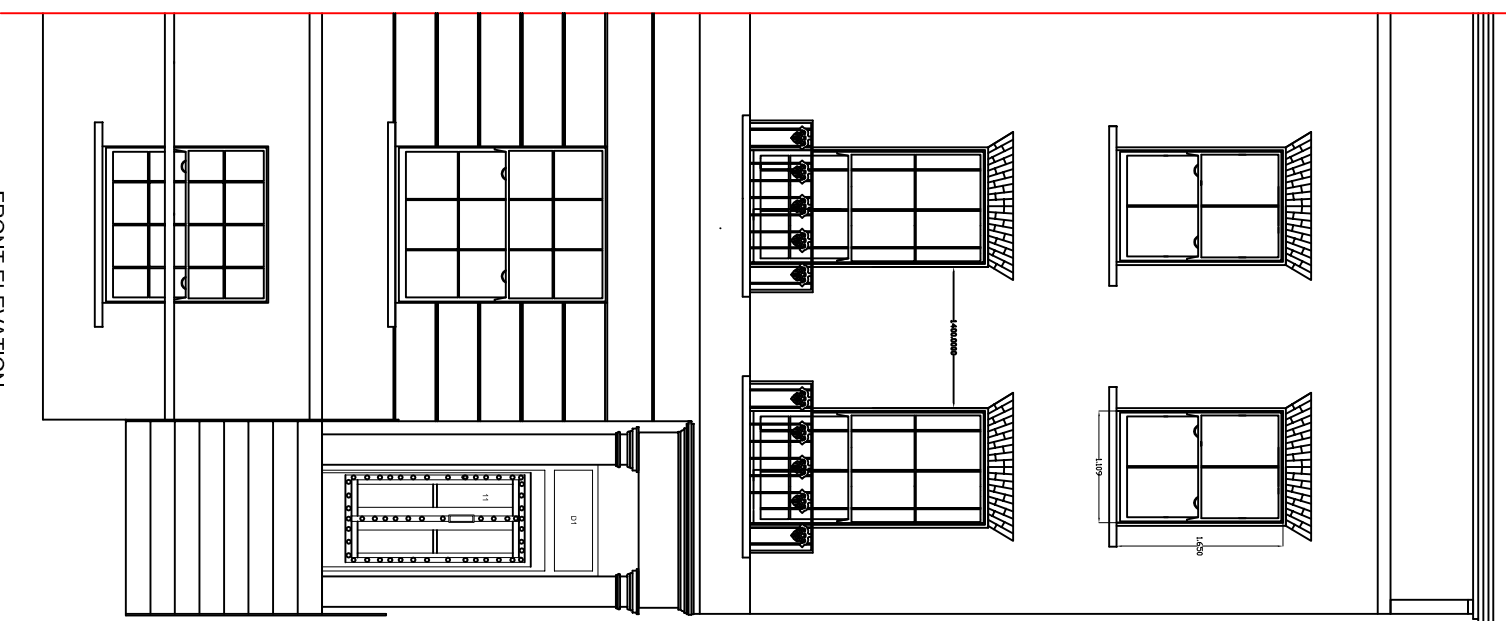

**PROPOSALS:**


The proposals are for the replacement of the existing timber front door. The proposed replacement door is to be timber, constructed to current building regulations as per the attached details.

FRONT ELEVATION  
(Proposed)

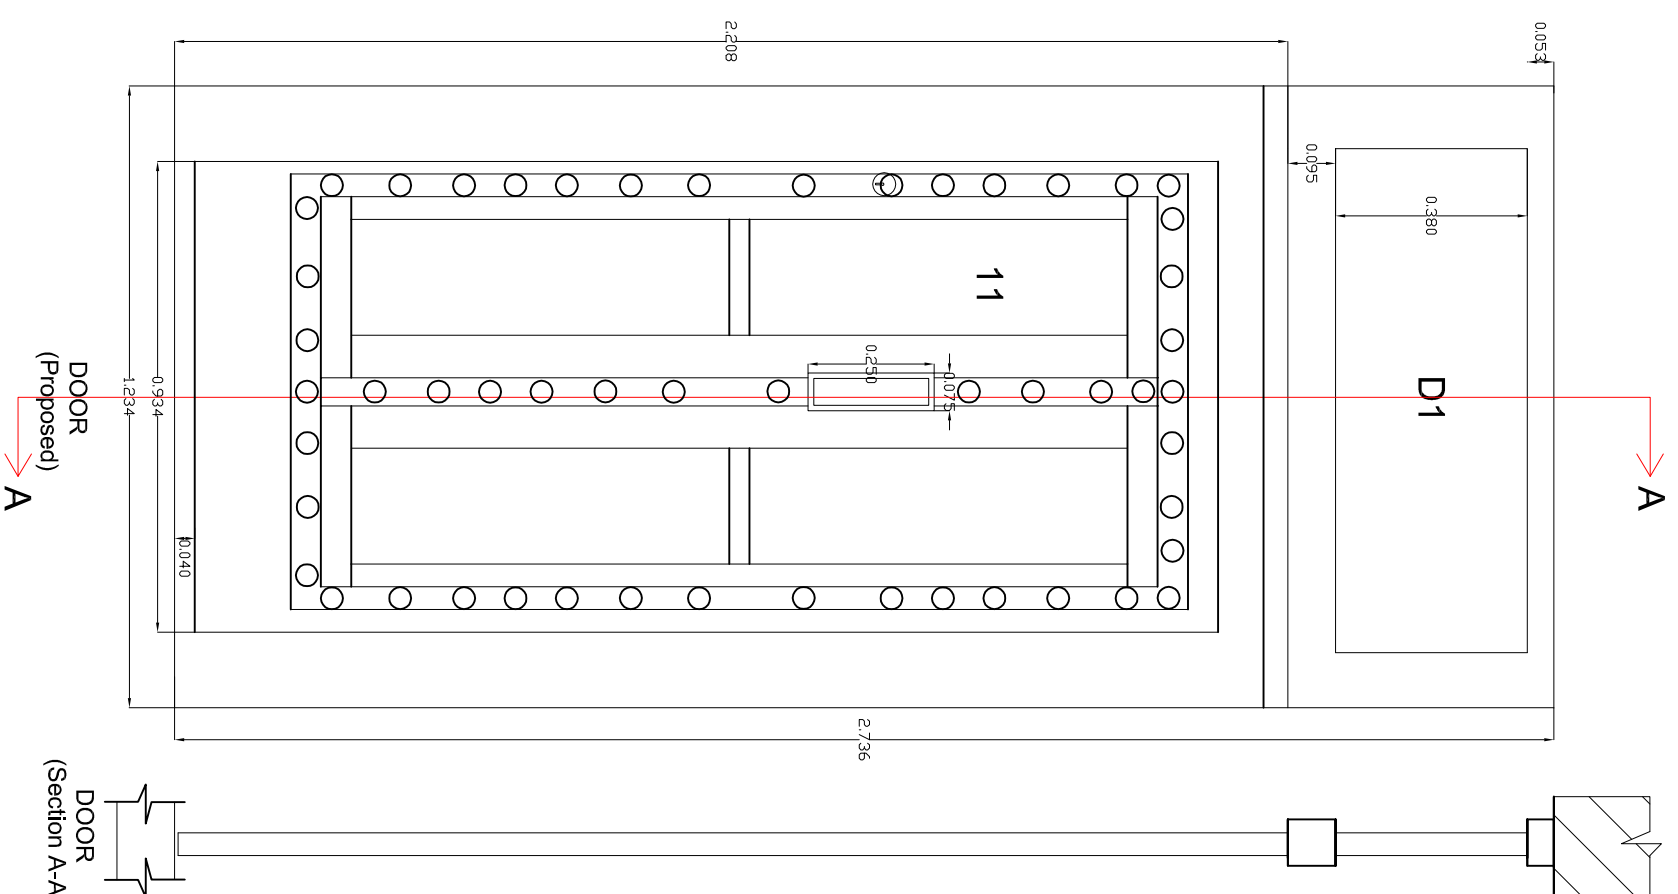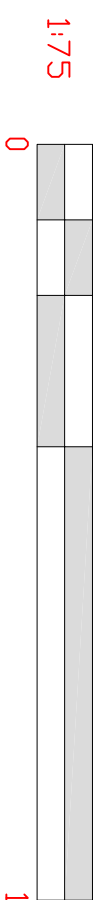

DOOR  
(Proposed)  
A

DOOR  
(Section A-A)

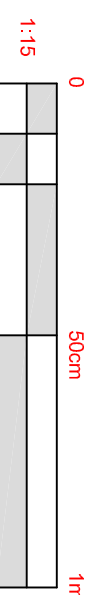

**WALKER MANAGEMENT**

EMPLOYER'S AGENTS & PROJECT MANAGERS

LION HOUSE, 242 BALLARDS LANE  
LONDON N12 0EP  
TEL: 020 8446 5537  
E-MAIL: [INFO@WALKERMANAGEMENT.CO.UK](mailto:INFO@WALKERMANAGEMENT.CO.UK)

TITLE  
PROPOSED ELEVATIONS WITH DOOR

PROJECT  
11 Rochester Road

CLIENT  
CIRCLE 33 HOUSING / KIER

SCALE AS IDENTIFIED	DRAWING NO.	REVISION
CAD FILE	3568 / WM / 02	R-2
DATE: 16.10.17		
DRAWN BY: SIB		
CHECKED:		
PROJECT NO.	3568	