


Existing Third Floor Plan

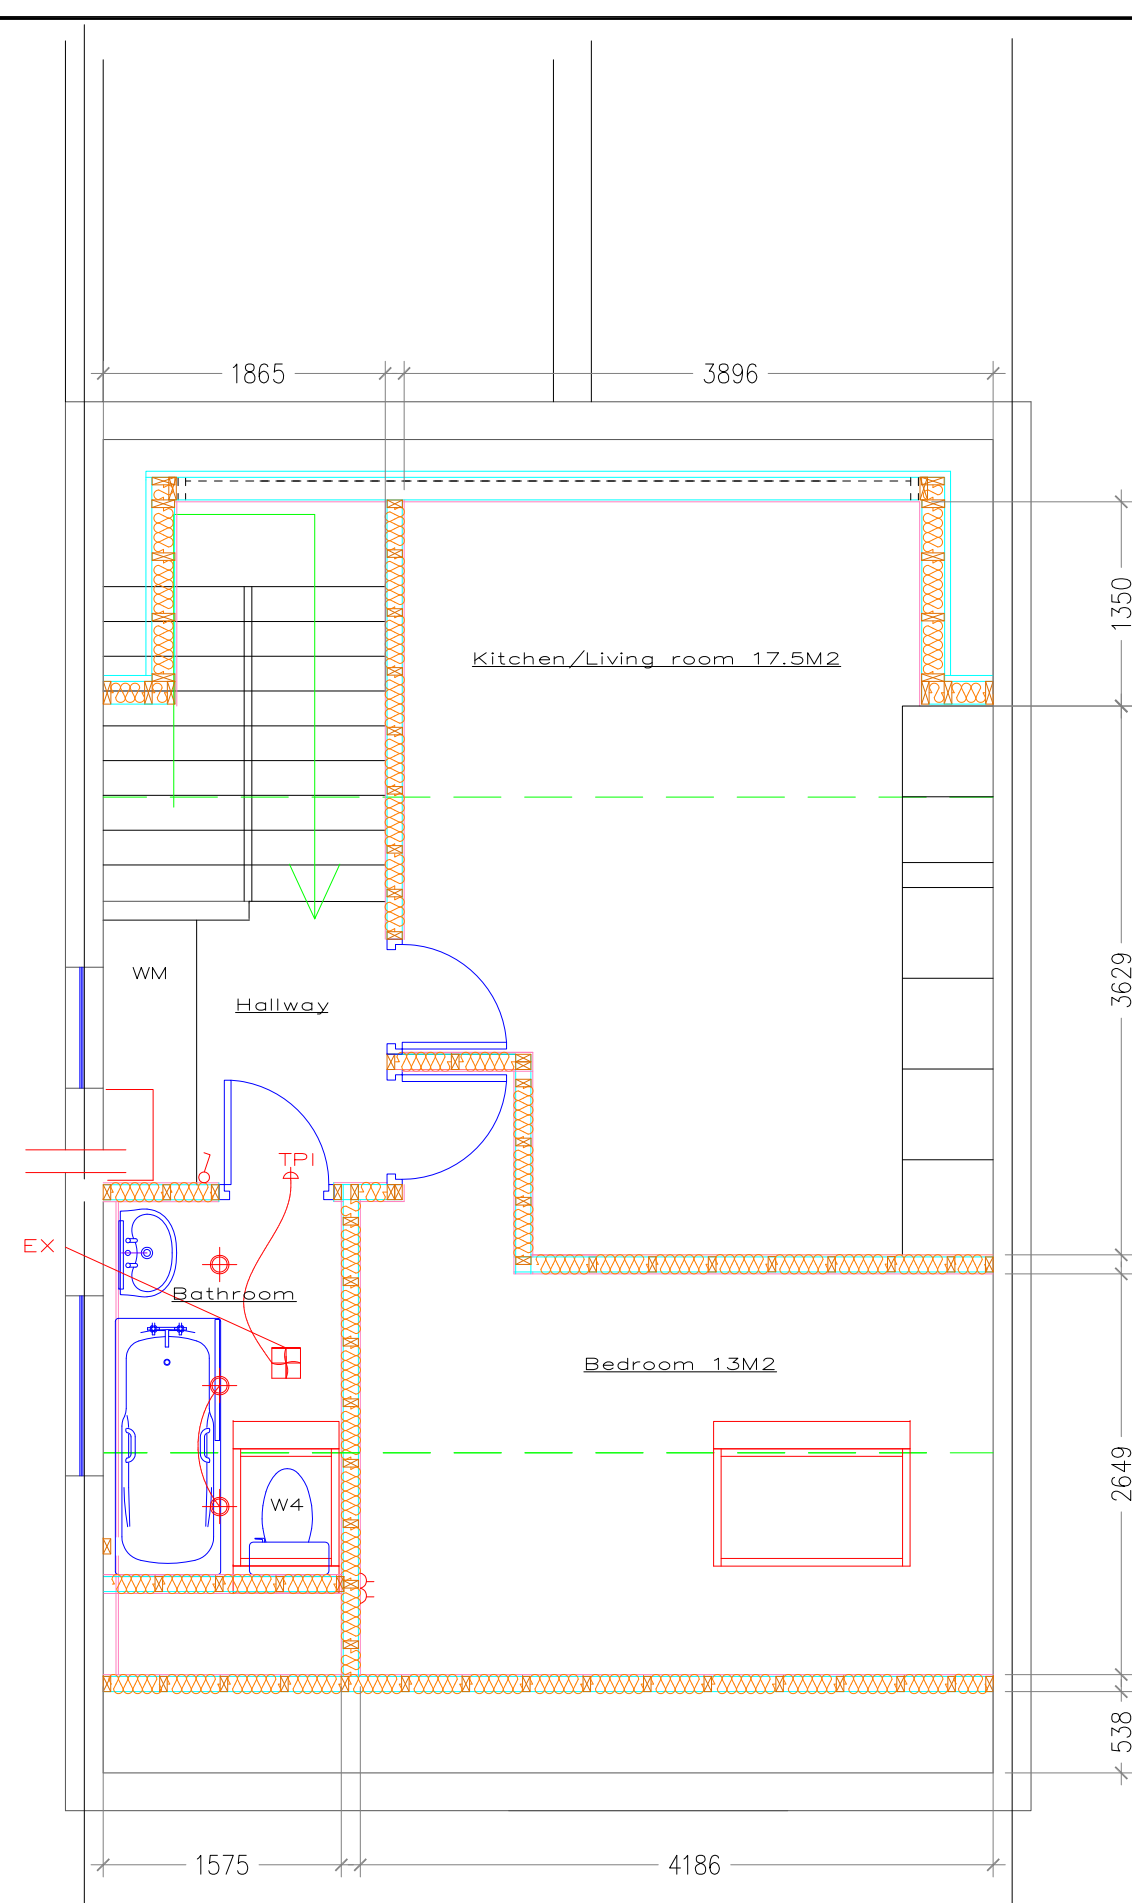

Proposed Third Floor Plan

Note

This drawing is not to be scaled. Use figured dimensions only. All dimensions are to be checked on site and any discrepancies, errors or omissions are to be reported to the architect prior to commencement of works.

Client
Bromley Park Garden Estates Ltd

Project/Site Location
Flat 3 142 Fortress Road
London
NW5 2HP

Drawing Title
Existing & Proposed Floor Plans

Drawn bm	Scale 1:50 at A3 1:25 at A1	Checked --	Date 20/10/2017
-------------	-----------------------------------	---------------	--------------------

Avalon Built Environment Ltd
Chartered Building Surveyors
Project Managers
Parndon Hill
Parndon Hill Lane
Harlow
Essex CM20 2HP
T: 01279 441 911
F: 01279 441 202
E: info@avalonbe.co.uk



Drawing No. A0522-A-001	Rev. -
----------------------------	-----------