

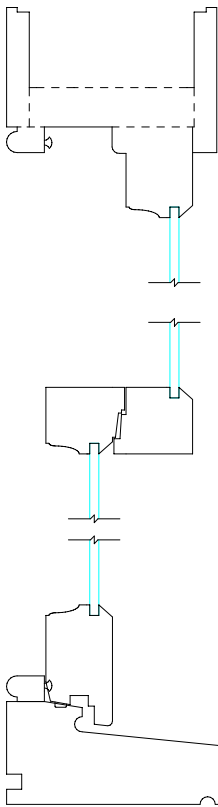



EXISTING SASH WINDOWS
refer to the FRONT ELEVATION in drawing no. 064-3EX-03 Existing drawings - Elevations

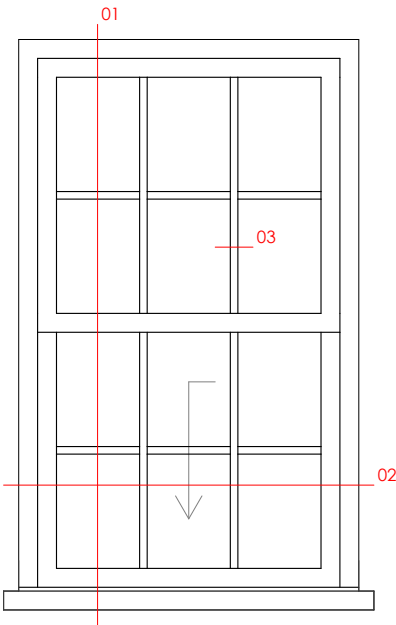

DETAIL no. 01

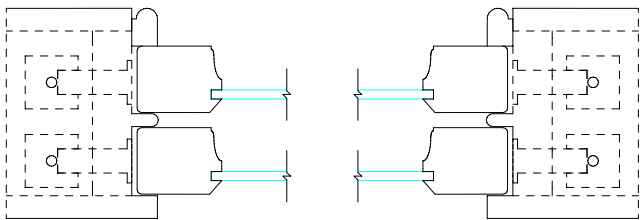

DETAIL no. 02

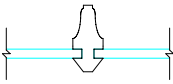

DETAIL no. 03



- Notes**
1. All dimensions to be checked on site.
 2. All dimensions are to masonry unless otherwise stated (ie not plaster finishes)
 3. All information is to be checked and verified by the contractors and sub-contractors for accuracy and fit.
 4. Discrepancies or omissions to be brought to the attention of **CIAO** prior to construction.
 5. This drawing has been drawn to scale, as shown, for the purpose of obtaining local authority approval
 6. For General Notes refer to Drawing No. 4GN-01



© Creative ideas & Architecture Office

Note: elevation drawings viewed externally


Rev	Date	Notes	Client:	Stage:	Date:	22-24 Red Lion Court, London, EC4A 3EB	CIAO Creative Ideas & Architecture Office
			Sarah Davies	Planning	30/01/2018		
			Project: Royal College Street, NW19LT	Project Ref. No: 064	Scale: 1:20, 1:5@A4	+ 44 (0)20 34751385	
			Drawing title: Existing sash windows detail	Drawing number: 064-3EX-04	Drawn By: MM	Checked By: DD	

email : info@ciao.archi
www.ciao.archi

EXISTING CASEMENT WINDOW
refer to the REAR ELEVATION in drawing no. 064-3EX-03 Existing drawings - Elevations

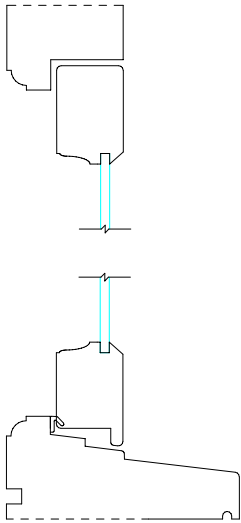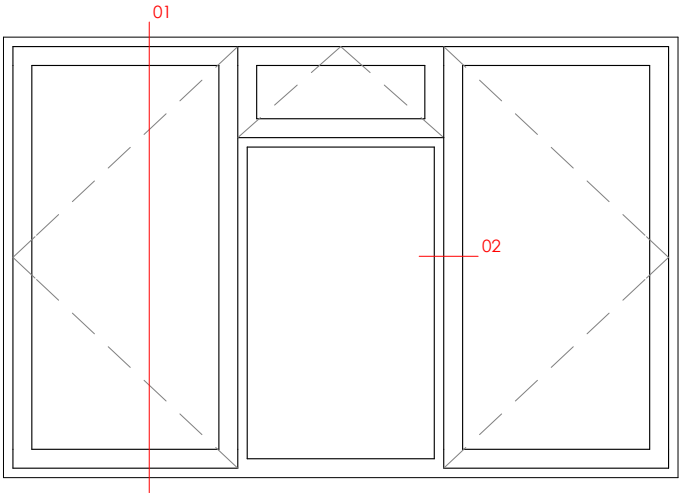

DETAIL no. 01

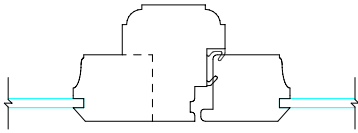

DETAIL no. 02



- Notes**
1. All dimensions to be checked on site.
 2. All dimensions are to masonry unless otherwise stated (ie not plaster finishes)
 3. All information is to be checked and verified by the contractors and sub-contractors for accuracy and fit.
 4. Discrepancies or omissions to be brought to the attention of **CIAO** prior to construction.
 5. This drawing has been drawn to scale, as shown, for the purpose of obtaining local authority approval
 6. For General Notes refer to Drawing No. 4GN-01

© Creative ideas & Architecture Office

Note: elevation drawings viewed externally

Rev	Date	Notes	Client:	Stage:	Date:	22-24 Red Lion Court,
			Sarah Davies	Planning	30/01/2018	London, EC4A 3EB
			Project:	Project Ref. No:	Scale:	+ 44 (0)20 34751385
			Royal College Street, NW19LT	064	1:20, 1:5@A4	email : info@ciao.archi
			Drawing title:	Drawing number:	Drawn By:	Checked By:
			Existing casement window details	064-3EX-05	MM	DD
						www.ciao.archi

CIAO
Creative Ideas & Architecture Office