

**NEIL  
DAVIES  
ARCHITECTS**

ALL INFORMATION REMAINS THE PROPERTY OF THE ARCHITECT AND MAY NOT BE USED FOR ANY PURPOSE WHATSOEVER, OR REPRODUCED THROUGH ANY MEDIUM WITHOUT THE WRITTEN PERMISSION OF THE ARCHITECT. NO RESPONSIBILITY ACCEPTED FOR UNAUTHORISED USE.


4 The Glasshouse  
49A Goldhawk Road  
London W12 8QP  
T: +44(0)20 8743 4401  
E: info@neildaviesarchitects.com

NOTES


B	Issued for planning	26/01/18
A	Client issue for comment	12/01/18

PLANNING

PROJECT	CHALCOTS ESTATE
TITLE	Dorney Existing GF Plan
JOB NO	114
SCALE	1:200 @ A3
DATE	22/12/17
DRAWN BY	SN
CHECKED BY	ND
DWG NO	030
REVISION	B

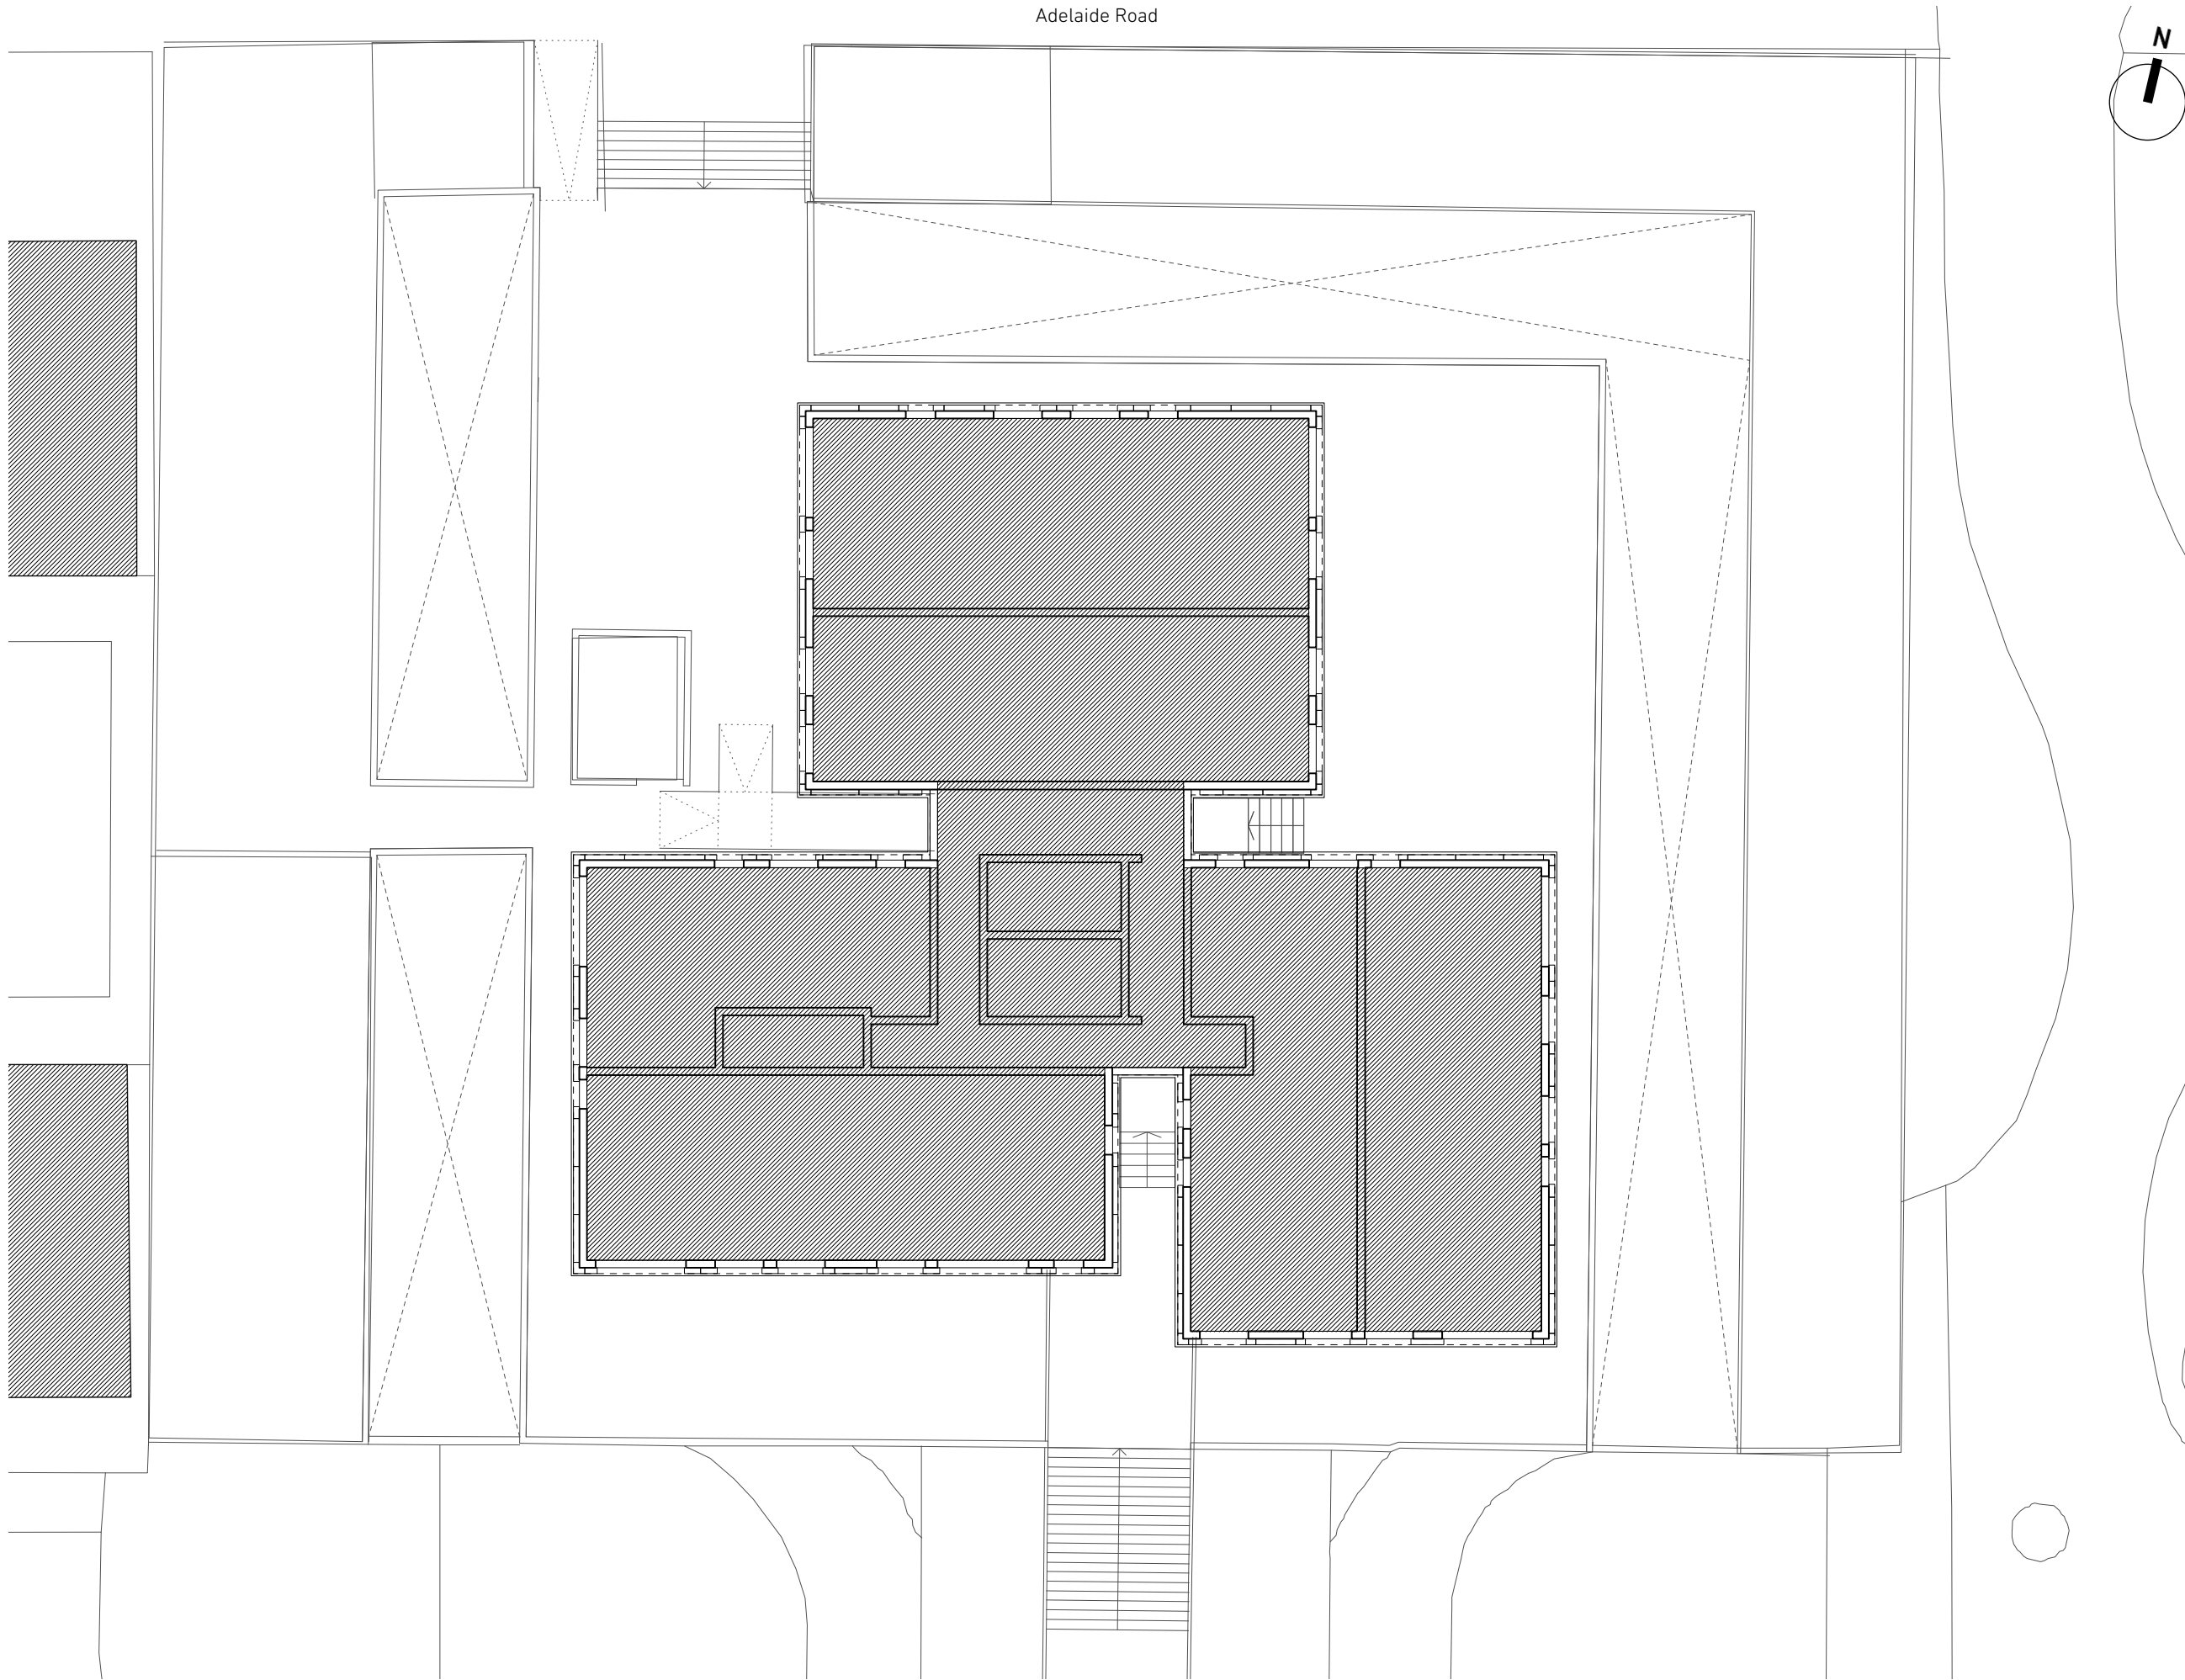

Adelaide Road

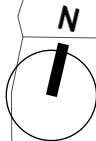

**NEIL  
DAVIES  
ARCHITECTS**

ALL INFORMATION REMAINS THE PROPERTY OF  
THE ARCHITECT AND MAY NOT BE USED FOR  
ANY PURPOSE WHATSOEVER, OR REPRODUCED  
THROUGH ANY MEDIUM WITHOUT THE WRITTEN  
PERMISSION OF THE ARCHITECT. NO  
RESPONSIBILITY ACCEPTED FOR  
UNAUTHORISED USE.

4 The Glasshouse  
49A Goldhawk Road  
London W12 8QP


T: +44(0)20 8743 4401  
E: info@neildaviesarchitects.com

NOTES


A Issued for planning 26/01/18

PLANNING

PROJECT	CHALCOTS ESTATE
TITLE	Dorney Existing 3F Plan
JOB NO	114
SCALE	1:200 @ A3
DATE	22/12/17
DRAWN BY	SN
CHECKED BY	ND
DWG NO	031
REVISION	A

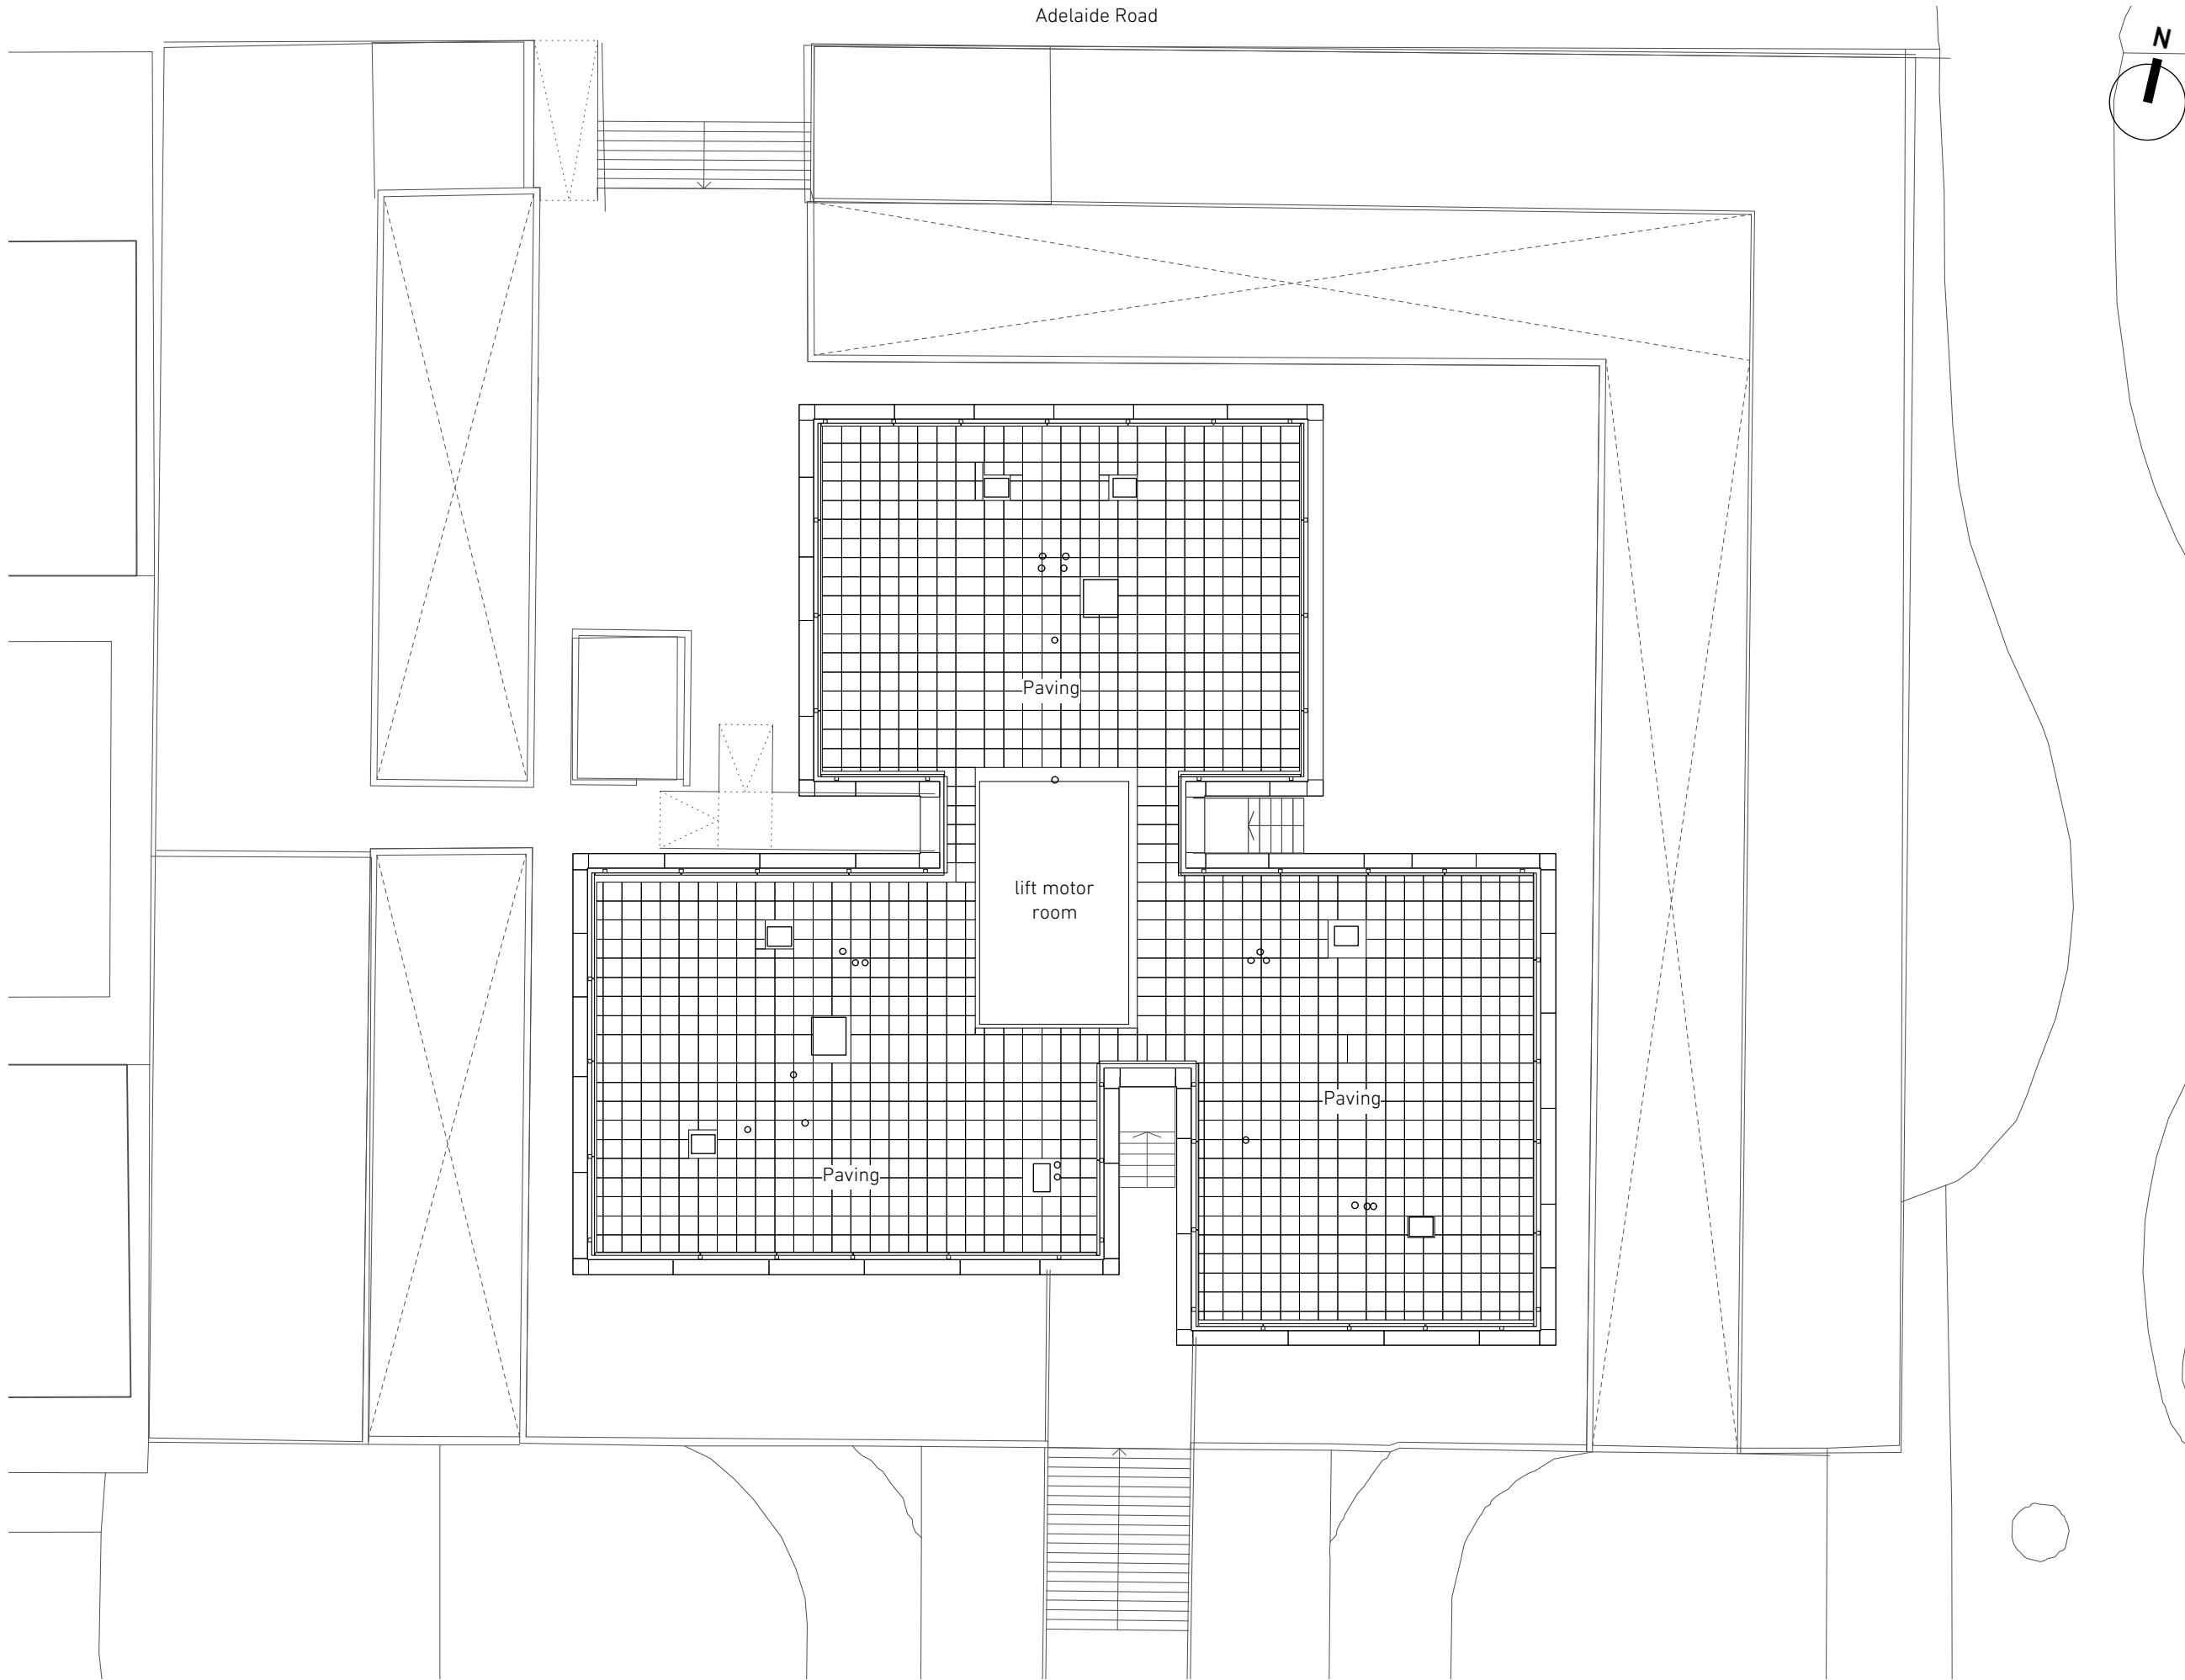

Adelaide Road

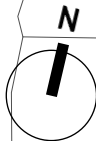

**NEIL  
DAVIES  
ARCHITECTS**

ALL INFORMATION REMAINS THE PROPERTY OF THE ARCHITECT AND MAY NOT BE USED FOR ANY PURPOSE WHATSOEVER, OR REPRODUCED THROUGH ANY MEDIUM WITHOUT THE WRITTEN PERMISSION OF THE ARCHITECT. NO RESPONSIBILITY ACCEPTED FOR UNAUTHORISED USE.


4 The Glasshouse  
49A Goldhawk Road  
London W12 8QP  
T: +44(0)20 8743 4401  
E: info@neildaviesarchitects.com

NOTES

A Issued for planning 26/01/18

PLANNING

PROJECT	CHALCOTS ESTATE
TITLE	Dorney Existing Roof Plan
JOB NO	114
SCALE	1:200 @ A3
DATE	22/12/17
DRAWN BY	SN
CHECKED BY	ND
DWG NO	032
REVISION	A

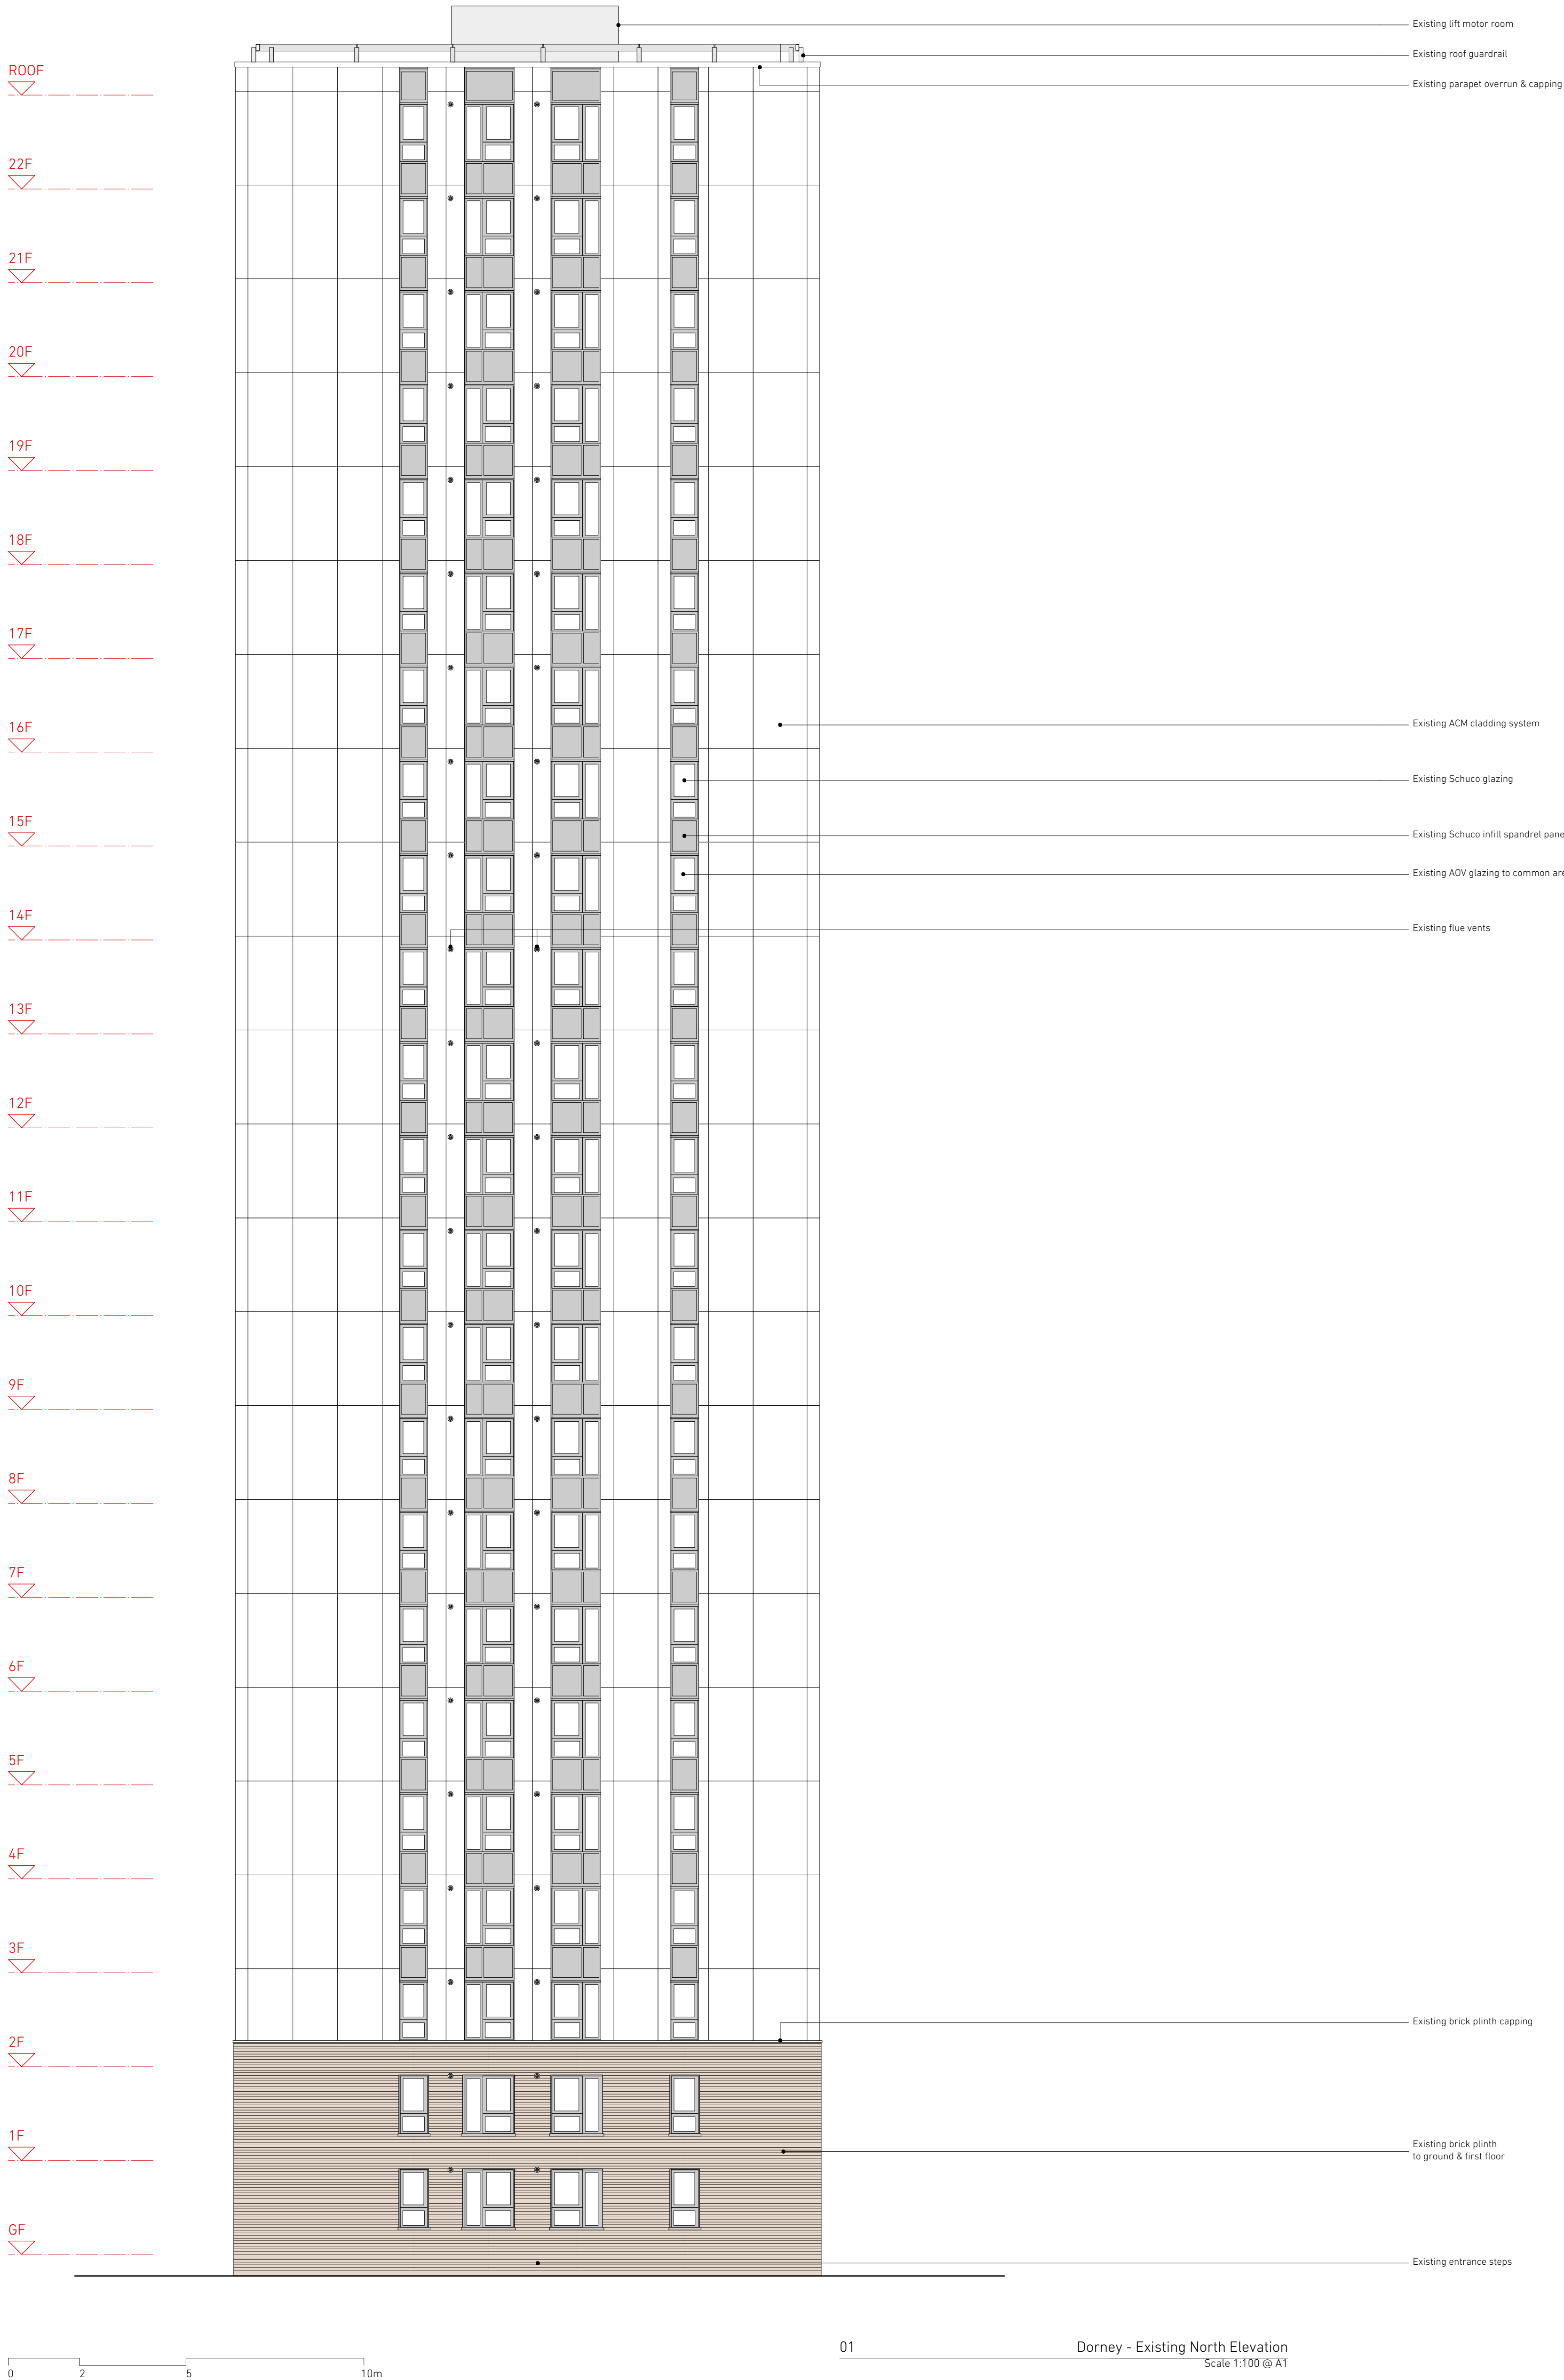

01 Dorney - Existing North Elevation  
Scale 1:100 @ A1

02 Dorney - Key Plan  
Scale 1:500 @ A1

**NEIL  
DAVIES  
ARCHITECTS**

ALL INFORMATION REMAINS THE PROPERTY OF  
THE ARCHITECT AND MAY NOT BE USED FOR  
ANY PURPOSE WHATSOEVER, OR REPRODUCED  
THROUGH ANY MEDIUM WITHOUT THE WRITTEN  
PERMISSION OF THE ARCHITECT. NO  
RESPONSIBILITY ACCEPTED FOR  
UNAUTHORISED USE.


4 The Glasshouse  
47A Goldhawk Road  
London W12 8DP  
T: +44(0)20 8743 4401  
E: info@neildaviesarchitects.com

NOTES


A Issued for planning 26/01/18

PLANNING

**PROJECT** CHALCOTS ESTATE  
**TITLE** Dorney Existing Elev North  
**JOB NO** 114  
**SCALE** 1:100 @ A1  
**DATE** 22/12/17  
**DRAWN BY** SN  
**CHECKED BY** ND  
**DWG NO** 033  
**REVISION** A

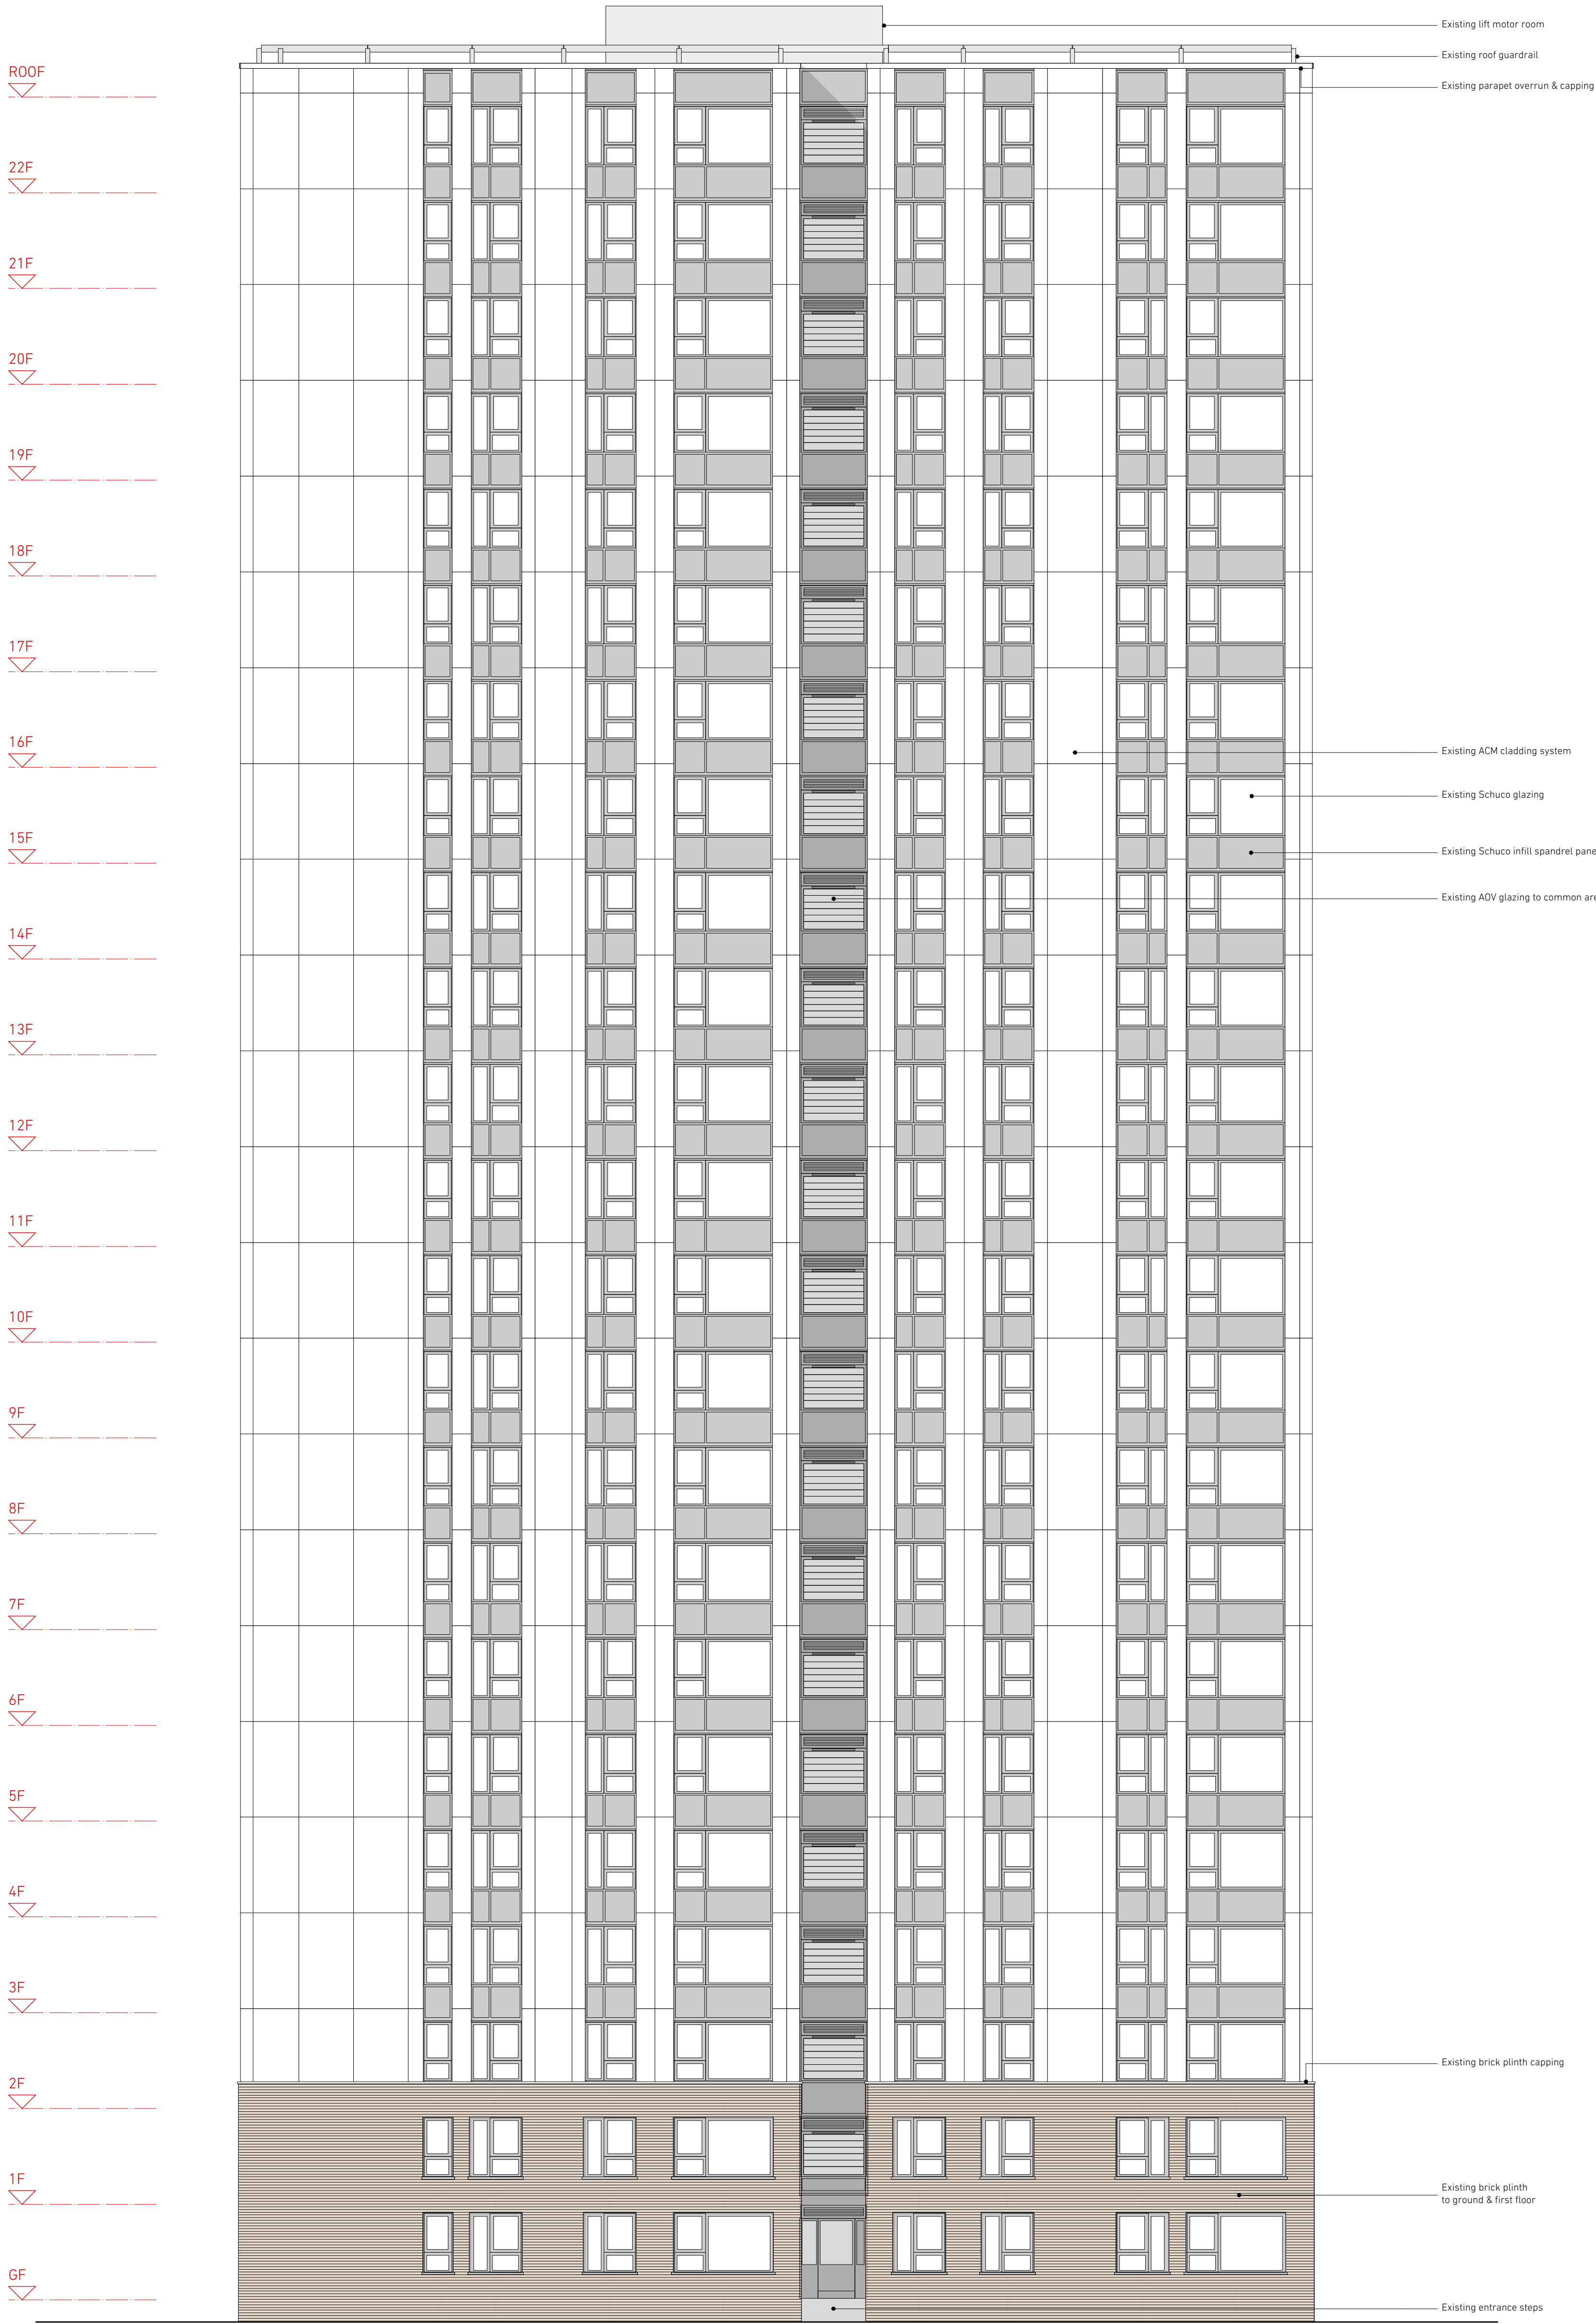

01 Dorney - Existing East Elevation  
Scale 1:100 @ A1

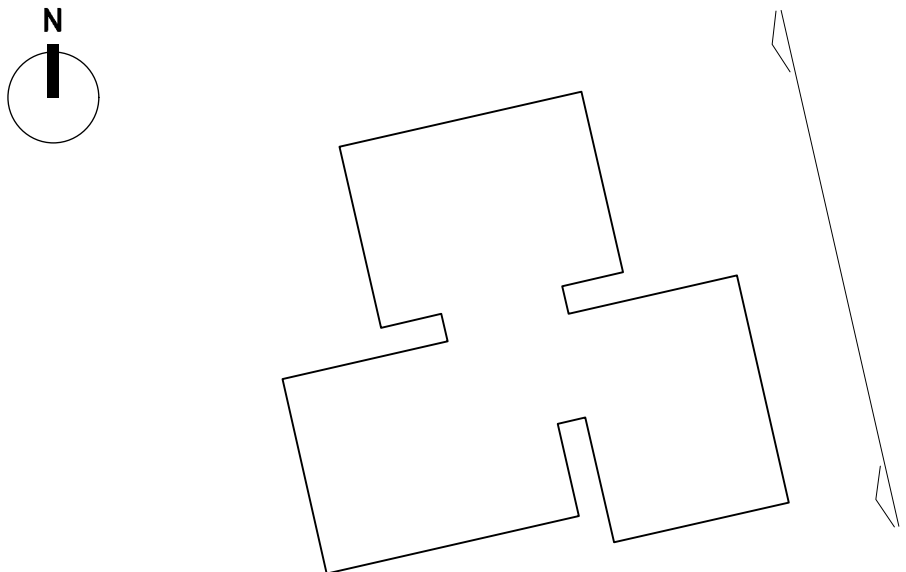

02 Dorney - Key Plan  
Scale 1:500 @ A1

NEIL  
DAVIES  
ARCHITECTS

ALL INFORMATION REMAINS THE PROPERTY OF  
THE ARCHITECT AND MAY NOT BE USED FOR  
ANY PURPOSE WHATSOEVER, OR REPRODUCED  
THROUGH ANY MEDIUM WITHOUT THE WRITTEN  
PERMISSION OF THE ARCHITECT. NO  
RESPONSIBILITY ACCEPTED FOR  
UNAUTHORISED USE.


4 The Glasshouse  
47A Goldhawk Road  
London W12 8DP  
T: +44(0)20 8743 4401  
E: info@neildaviesarchitects.com

NOTES

A Issued for planning 26/01/18

PLANNING

PROJECT CHALCOTS ESTATE  
TITLE Dorney Existing Elev East  
JOB NO 114  
SCALE 1:100 @ A1  
DATE 22/12/17  
DRAWN BY SN  
CHECKED BY ND  
DWG NO 034  
REVISION A

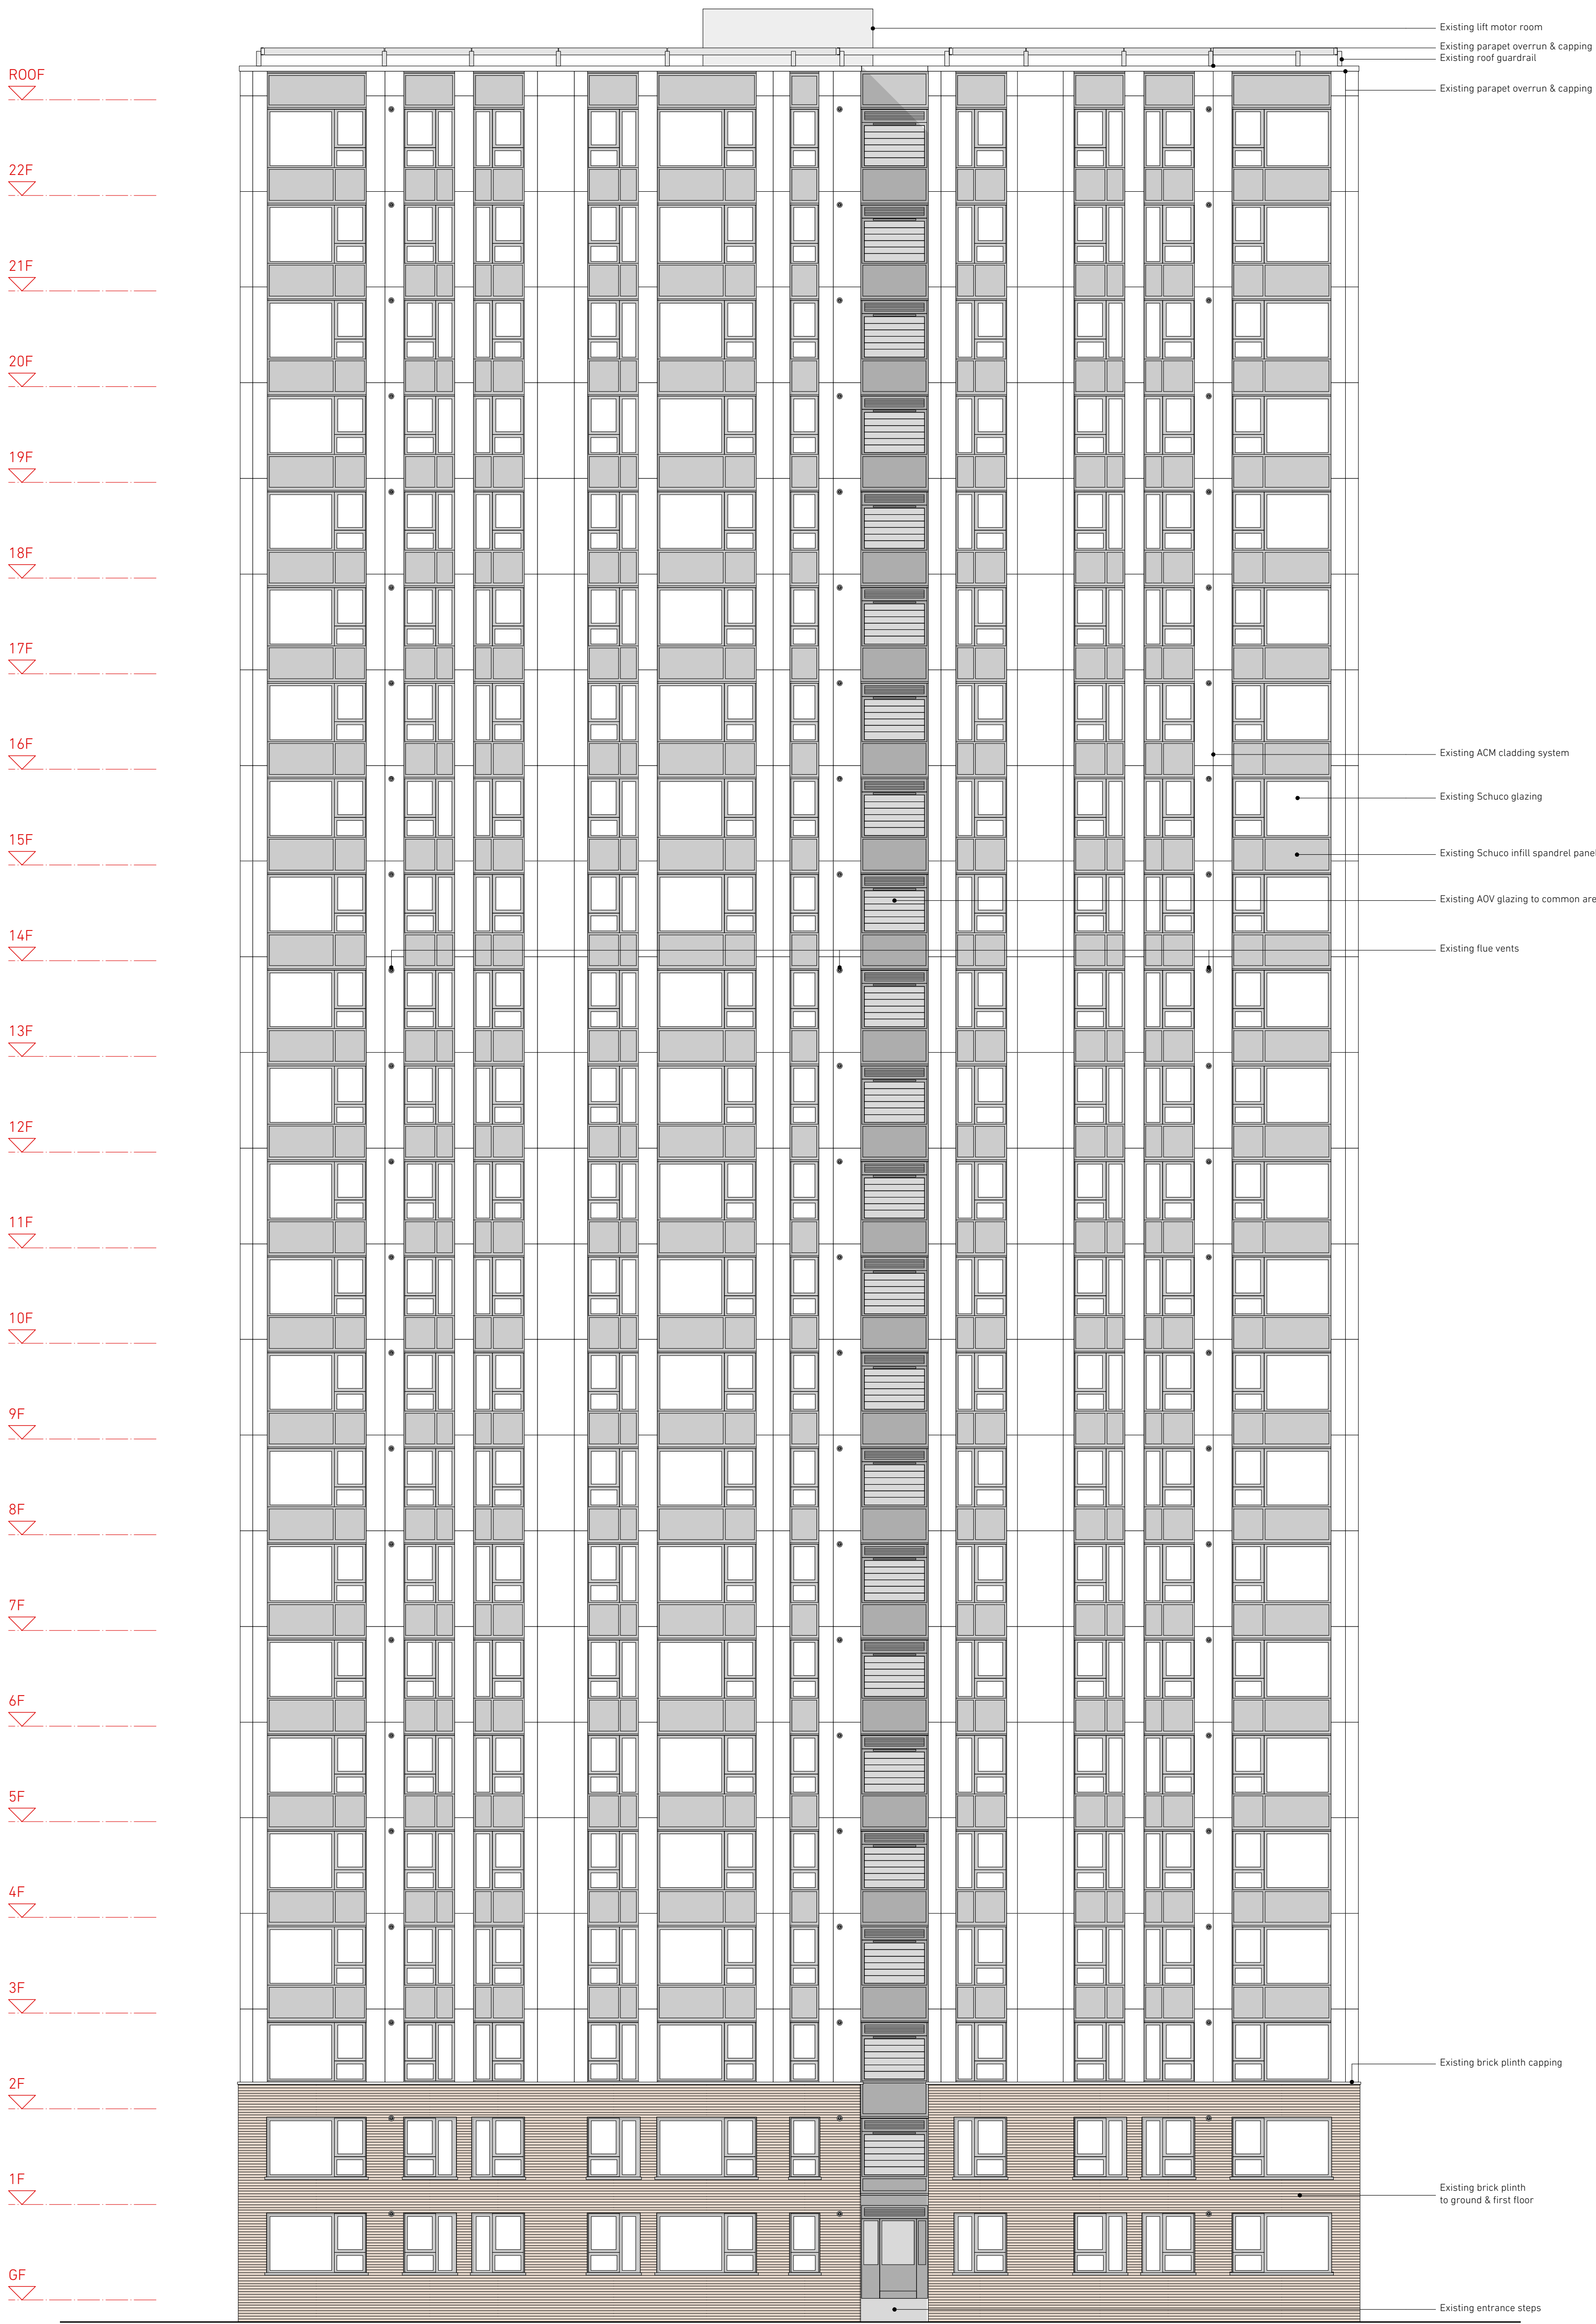

NEIL  
DAVIES  
ARCHITECTS

ALL INFORMATION REMAINS THE PROPERTY OF  
THE ARCHITECT AND MAY NOT BE USED FOR  
ANY PURPOSE WHATSOEVER, OR REPRODUCED  
THROUGH ANY MEDIUM WITHOUT THE WRITTEN  
PERMISSION OF THE ARCHITECT. NO  
RESPONSIBILITY ACCEPTED FOR  
UNAUTHORISED USE.

4 The Glasshouse  
47A Goldhawk Road  
London W12 8DP  
T: +44(0)20 8743 4401  
E: info@neildaviesarchitects.com

NOTES

A Issued for planning 26/01/18


PLANNING

PROJECT CHALCOTS ESTATE  
TITLE Dorney Existing Elev South  
JOB NO 114  
SCALE 1:100 @ A1  
DATE 22/12/17  
DRAWN BY SN  
CHECKED BY ND  
DWG NO 035  
REVISION A

01 Dorney - Existing South Elevation  
Scale 1:100 @ A1



02 Dorney - Key Plan  
Scale 1:500 @ A1



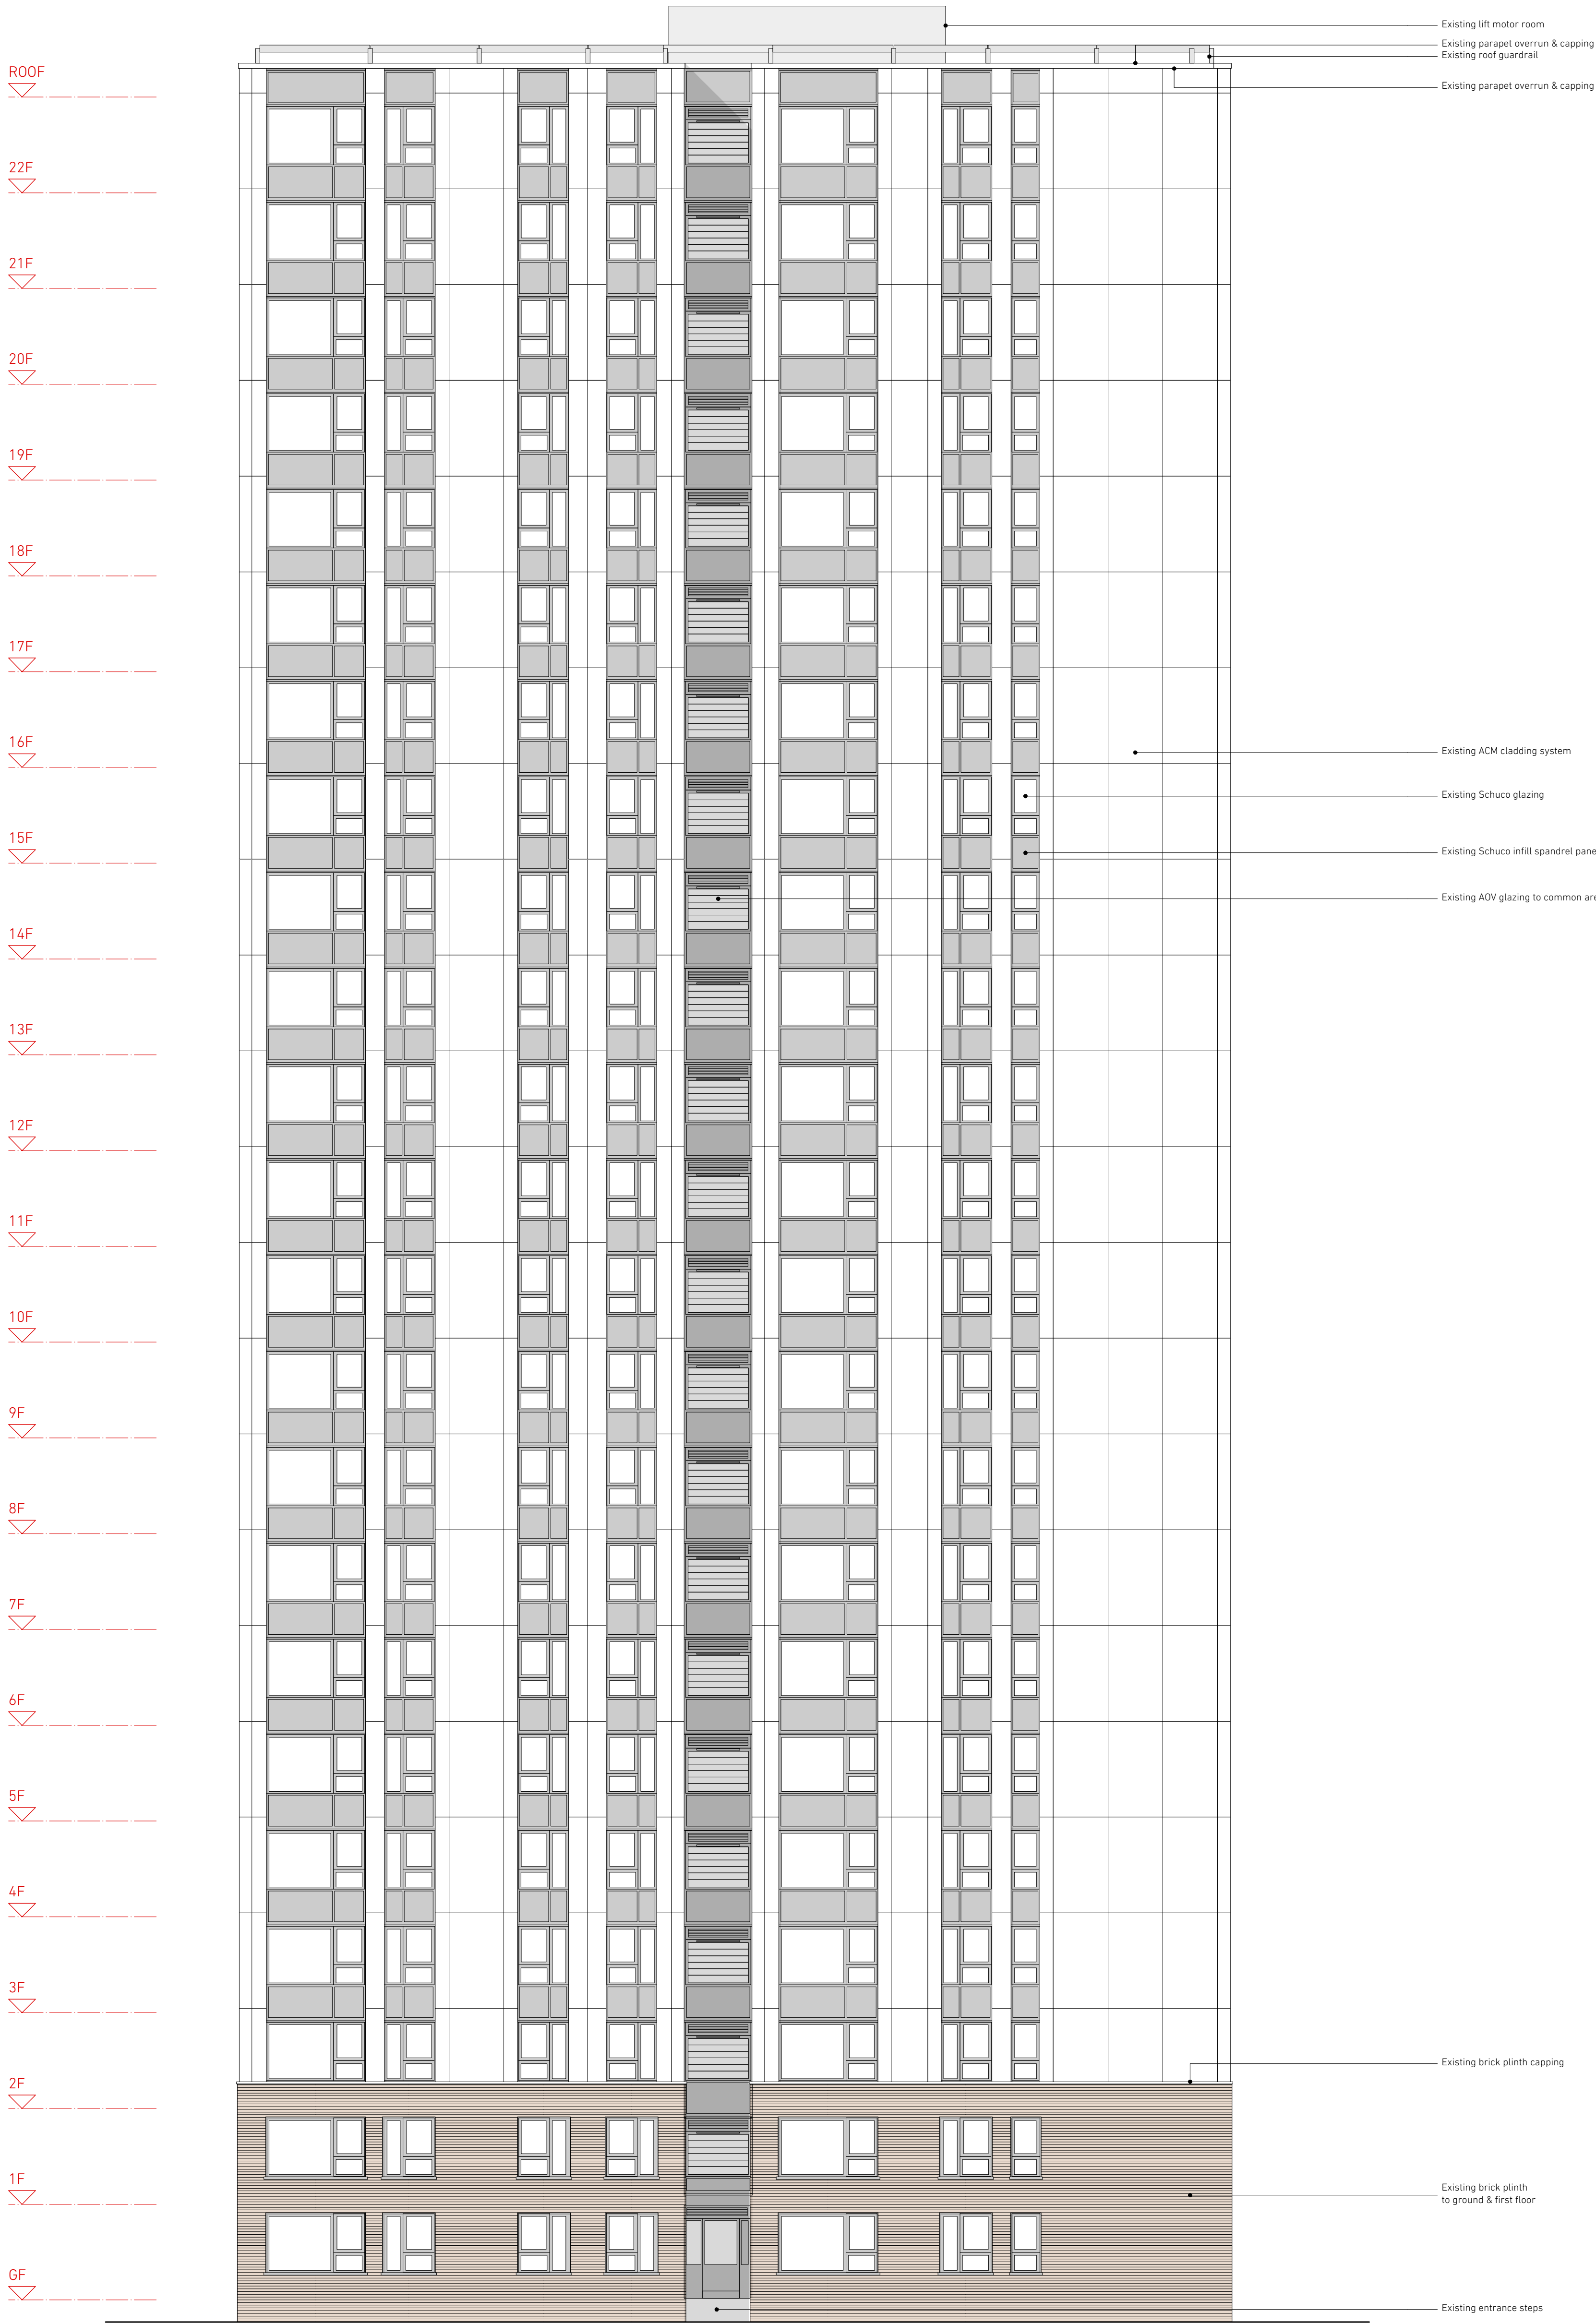

0 2 5 10m

01 Dorney - Existing West Elevation  
Scale 1:100 @ A1

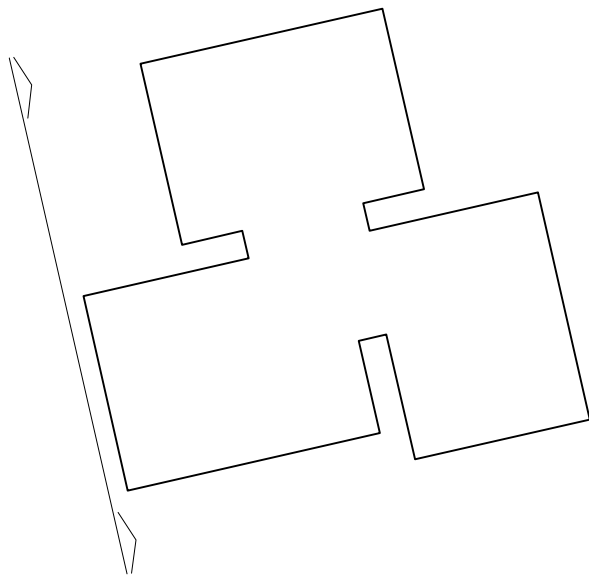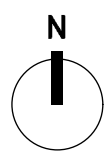

02 Dorney - Key Plan  
Scale 1:500 @ A1

Existing lift motor room  
Existing parapet overrun & capping  
Existing roof guardrail  
Existing parapet overrun & capping

Existing ACM cladding system  
Existing Schuco glazing  
Existing Schuco infill spandrel panels  
Existing AOV glazing to common area

Existing brick plinth capping

Existing brick plinth  
to ground & first floor

Existing entrance steps

**NEIL  
DAVIES  
ARCHITECTS**

ALL INFORMATION REMAINS THE PROPERTY OF  
THE ARCHITECT AND MAY NOT BE USED FOR  
ANY PURPOSE WHATSOEVER, OR REPRODUCED  
THROUGH ANY MEDIUM WITHOUT THE WRITTEN  
PERMISSION OF THE ARCHITECT. NO  
RESPONSIBILITY ACCEPTED FOR  
UNAUTHORISED USE.

4 The Glasshouse  
47A Goldhawk Road  
London W12 8DP  
T: +44(0)20 8743 4401  
E: info@neildaviesarchitects.com

NOTES



A Issued for planning 26/01/18

PLANNING



**PROJECT** CHALCOTS ESTATE  
**TITLE** Dorney Existing Elev West  
**JOB NO** 114  
**SCALE** 1:100 @ A1  
**DATE** 22/12/17  
**DRAWN BY** SN  
**CHECKED BY** ND  
**DWG NO** 036  
**REVISION** A

ROOF  
▽  
22F  
▽  
21F  
▽  
20F  
▽  
19F  
▽  
18F  
▽  
17F  
▽  
16F  
▽  
15F  
▽  
14F  
▽  
13F  
▽  
12F  
▽  
11F  
▽  
10F  
▽  
9F  
▽  
8F  
▽  
7F  
▽  
6F  
▽  
5F  
▽  
4F  
▽  
3F  
▽  
2F  
▽  
1F  
▽  
GF  
▽

0 2 5 10m

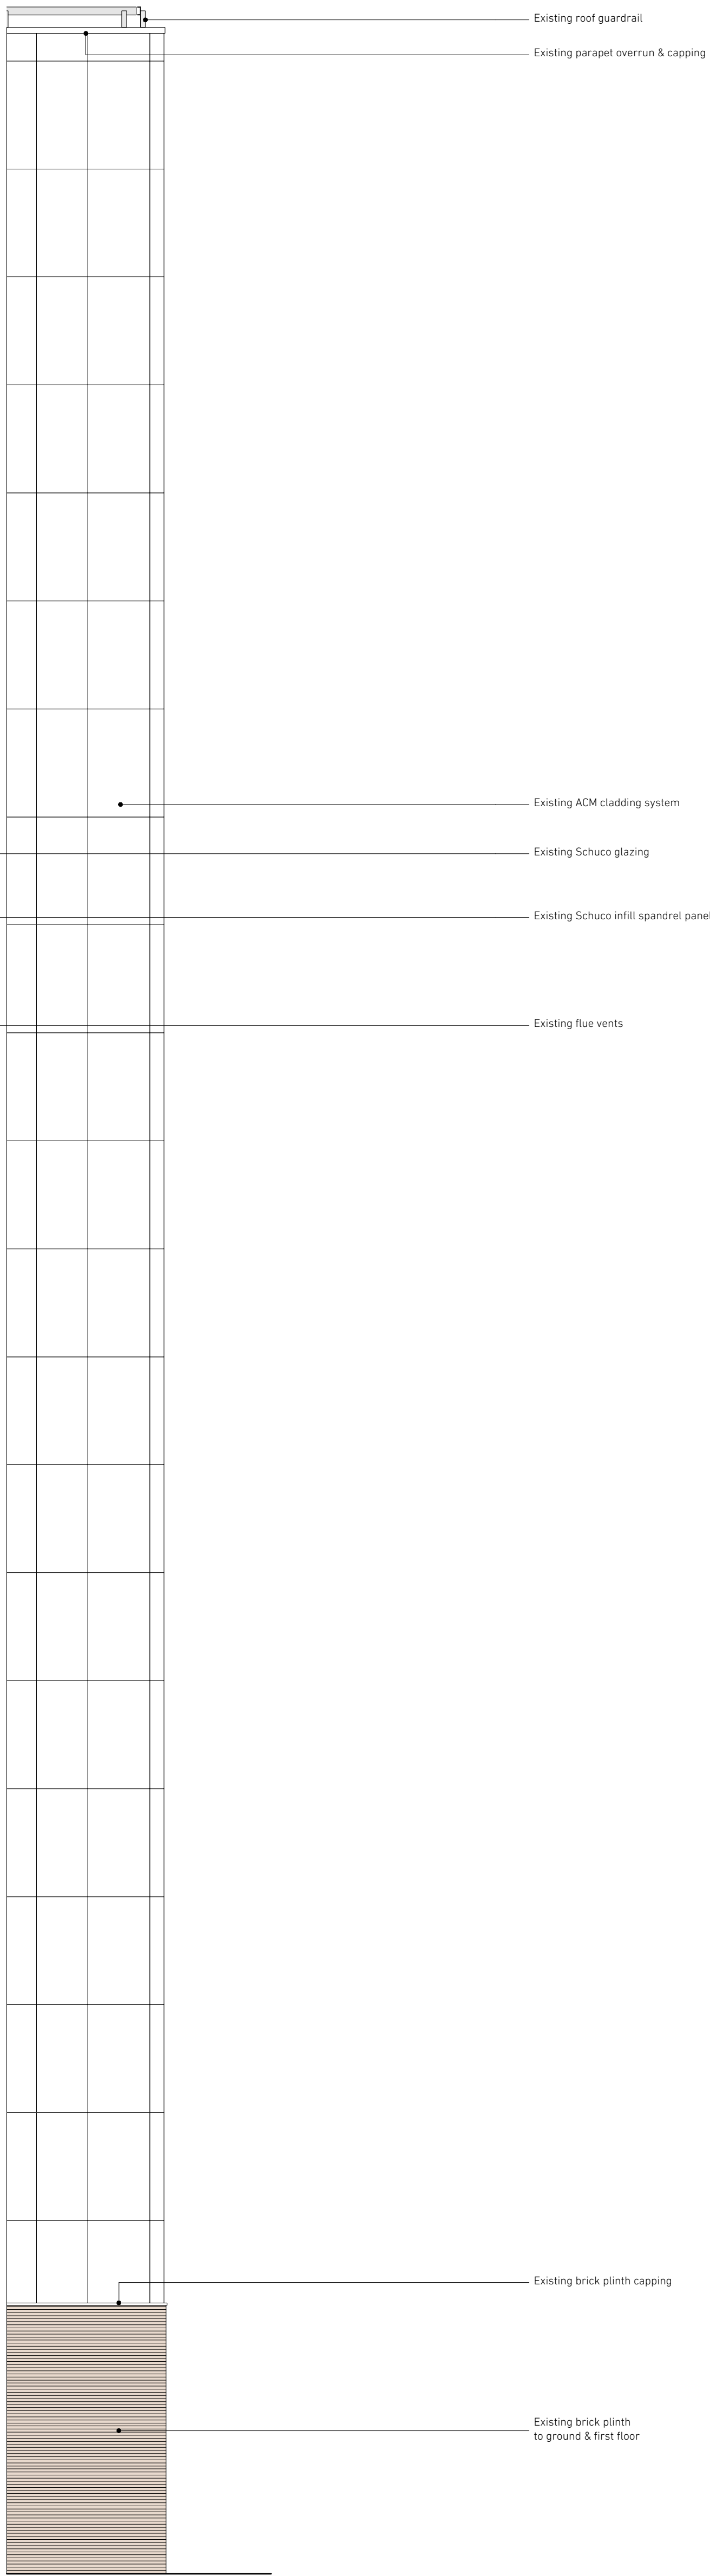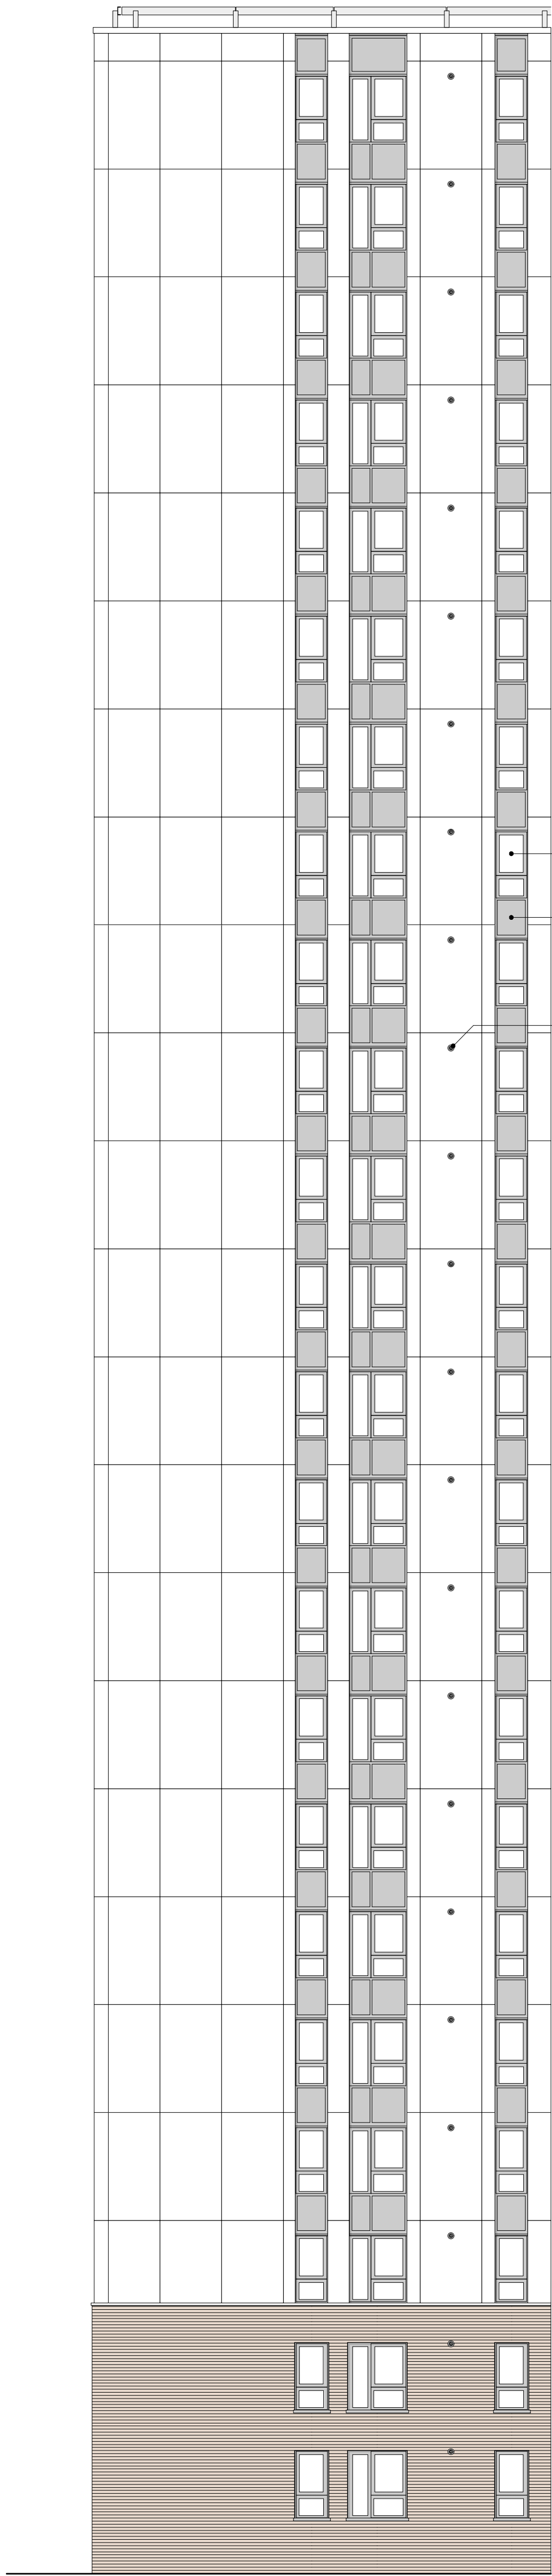

01 Dorney - Existing East Elevation Internal  
Scale 1:100 @ A1

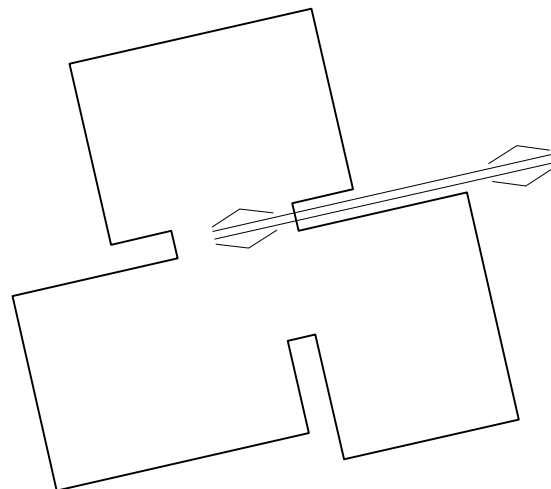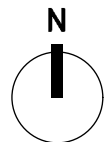

02 Dorney - Key Plan  
Scale 1:500 @ A1

**NEIL  
DAVIES  
ARCHITECTS**

ALL INFORMATION REMAINS THE PROPERTY OF  
THE ARCHITECT AND MAY NOT BE USED FOR  
ANY PURPOSE WHATSOEVER, OR REPRODUCED  
THROUGH ANY MEDIUM WITHOUT THE WRITTEN  
PERMISSION OF THE ARCHITECT. NO  
RESPONSIBILITY ACCEPTED FOR  
UNAUTHORISED USE.

4 The Glasshouse  
47A Goldhawk Road  
London W12 8DP  
T: +44(0)20 8743 4401  
E: info@neildaviesarchitects.com

NOTES



A Issued for planning 26/01/18  
PLANNING

**PROJECT** CHALCOTS ESTATE  
**TITLE** Dorney Existing Elev Int East  
**JOB NO** 114  
**SCALE** 1:100 @ A1  
**DATE** 22/12/17  
**DRAWN BY** SN  
**CHECKED BY** ND  
**DWG NO** 037  
**REVISION** A





ROOF  
▽  
22F  
▽  
21F  
▽  
20F  
▽  
19F  
▽  
18F  
▽  
17F  
▽  
16F  
▽  
15F  
▽  
14F  
▽  
13F  
▽  
12F  
▽  
11F  
▽  
10F  
▽  
9F  
▽  
8F  
▽  
7F  
▽  
6F  
▽  
5F  
▽  
4F  
▽  
3F  
▽  
2F  
▽  
1F  
▽  
GF  
▽

0 2 5 10m

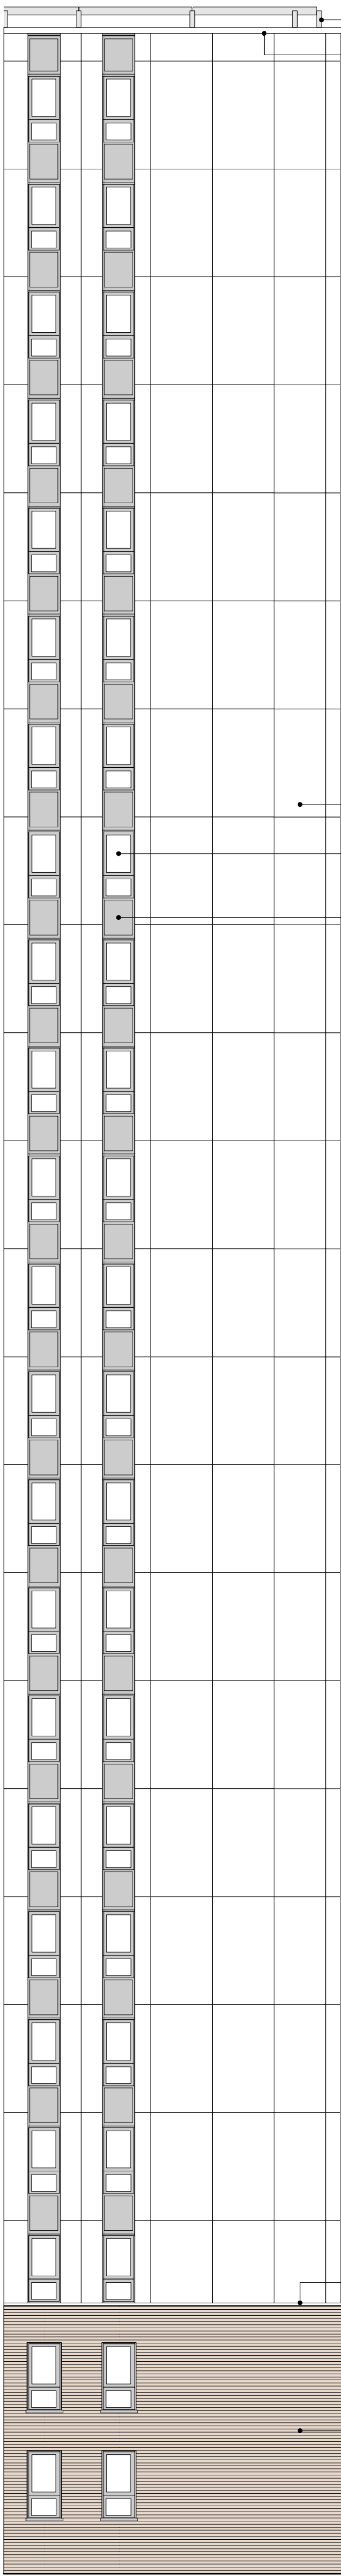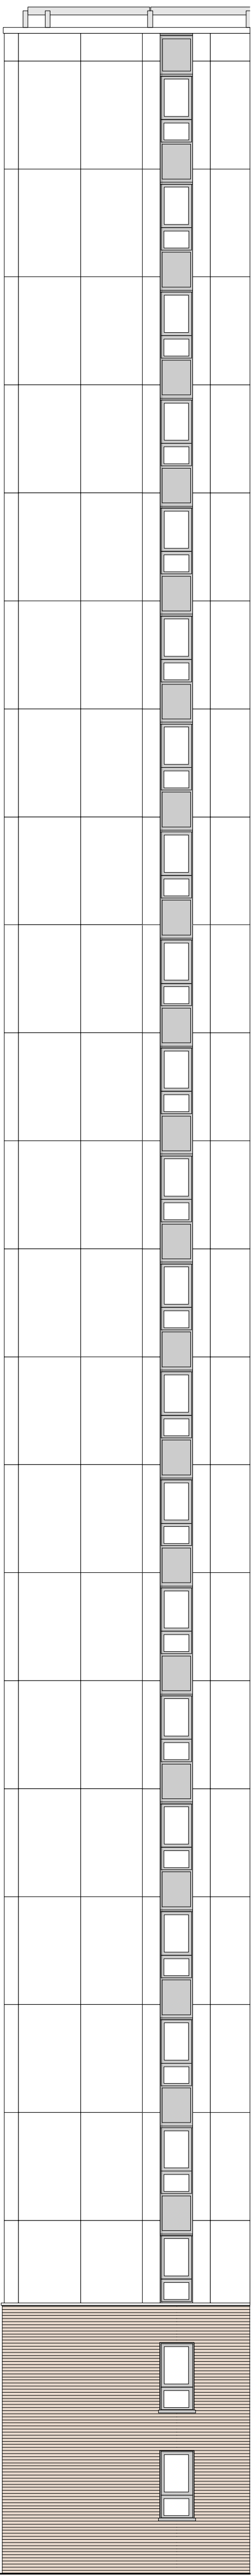

Existing roof guardrail  
Existing parapet overrun & capping  
Existing ACM cladding system  
Existing Schuco glazing  
Existing Schuco infill spandrel panels  
Existing brick plinth capping  
Existing brick plinth to ground & first floor

01 Dorney - Existing South Elevation Internal  
Scale 1:100 @ A1

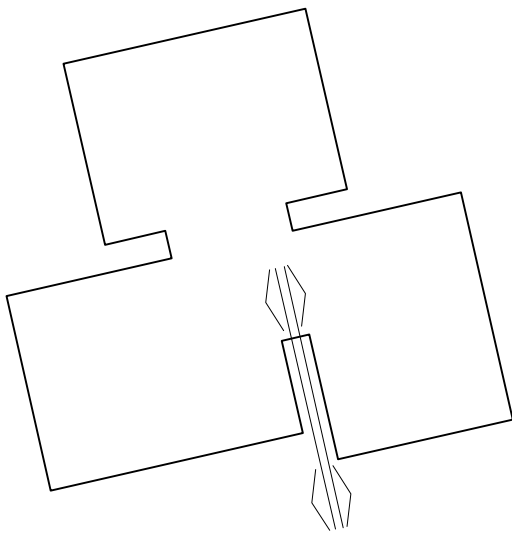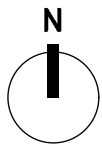

02 Dorney - Key Plan  
Scale 1:500 @ A1

NEIL  
DAVIES  
ARCHITECTS

ALL INFORMATION REMAINS THE PROPERTY OF  
THE ARCHITECT AND MAY NOT BE USED FOR  
ANY PURPOSE WHATSOEVER, OR REPRODUCED  
THROUGH ANY MEDIUM WITHOUT THE WRITTEN  
PERMISSION OF THE ARCHITECT. NO  
RESPONSIBILITY ACCEPTED FOR  
UNAUTHORISED USE.

4 The Glasshouse  
47A Goldhawk Road  
London W12 8DP  
T: +44(0)20 8743 4401  
E: info@neildaviesarchitects.com

NOTES


A Issued for planning 26/01/18

PLANNING



PROJECT CHALCOTS ESTATE  
TITLE Dorney Existing Elev Int South  
JOB NO 114  
SCALE 1:100 @ A1  
DATE 22/12/17  
DRAWN BY SN  
CHECKED BY ND  
DWG NO 038  
REVISION A

ROOF  
▽  
22F  
▽  
21F  
▽  
20F  
▽  
19F  
▽  
18F  
▽  
17F  
▽  
16F  
▽  
15F  
▽  
14F  
▽  
13F  
▽  
12F  
▽  
11F  
▽  
10F  
▽  
9F  
▽  
8F  
▽  
7F  
▽  
6F  
▽  
5F  
▽  
4F  
▽  
3F  
▽  
2F  
▽  
1F  
▽  
GF  
▽

0 2 5 10m

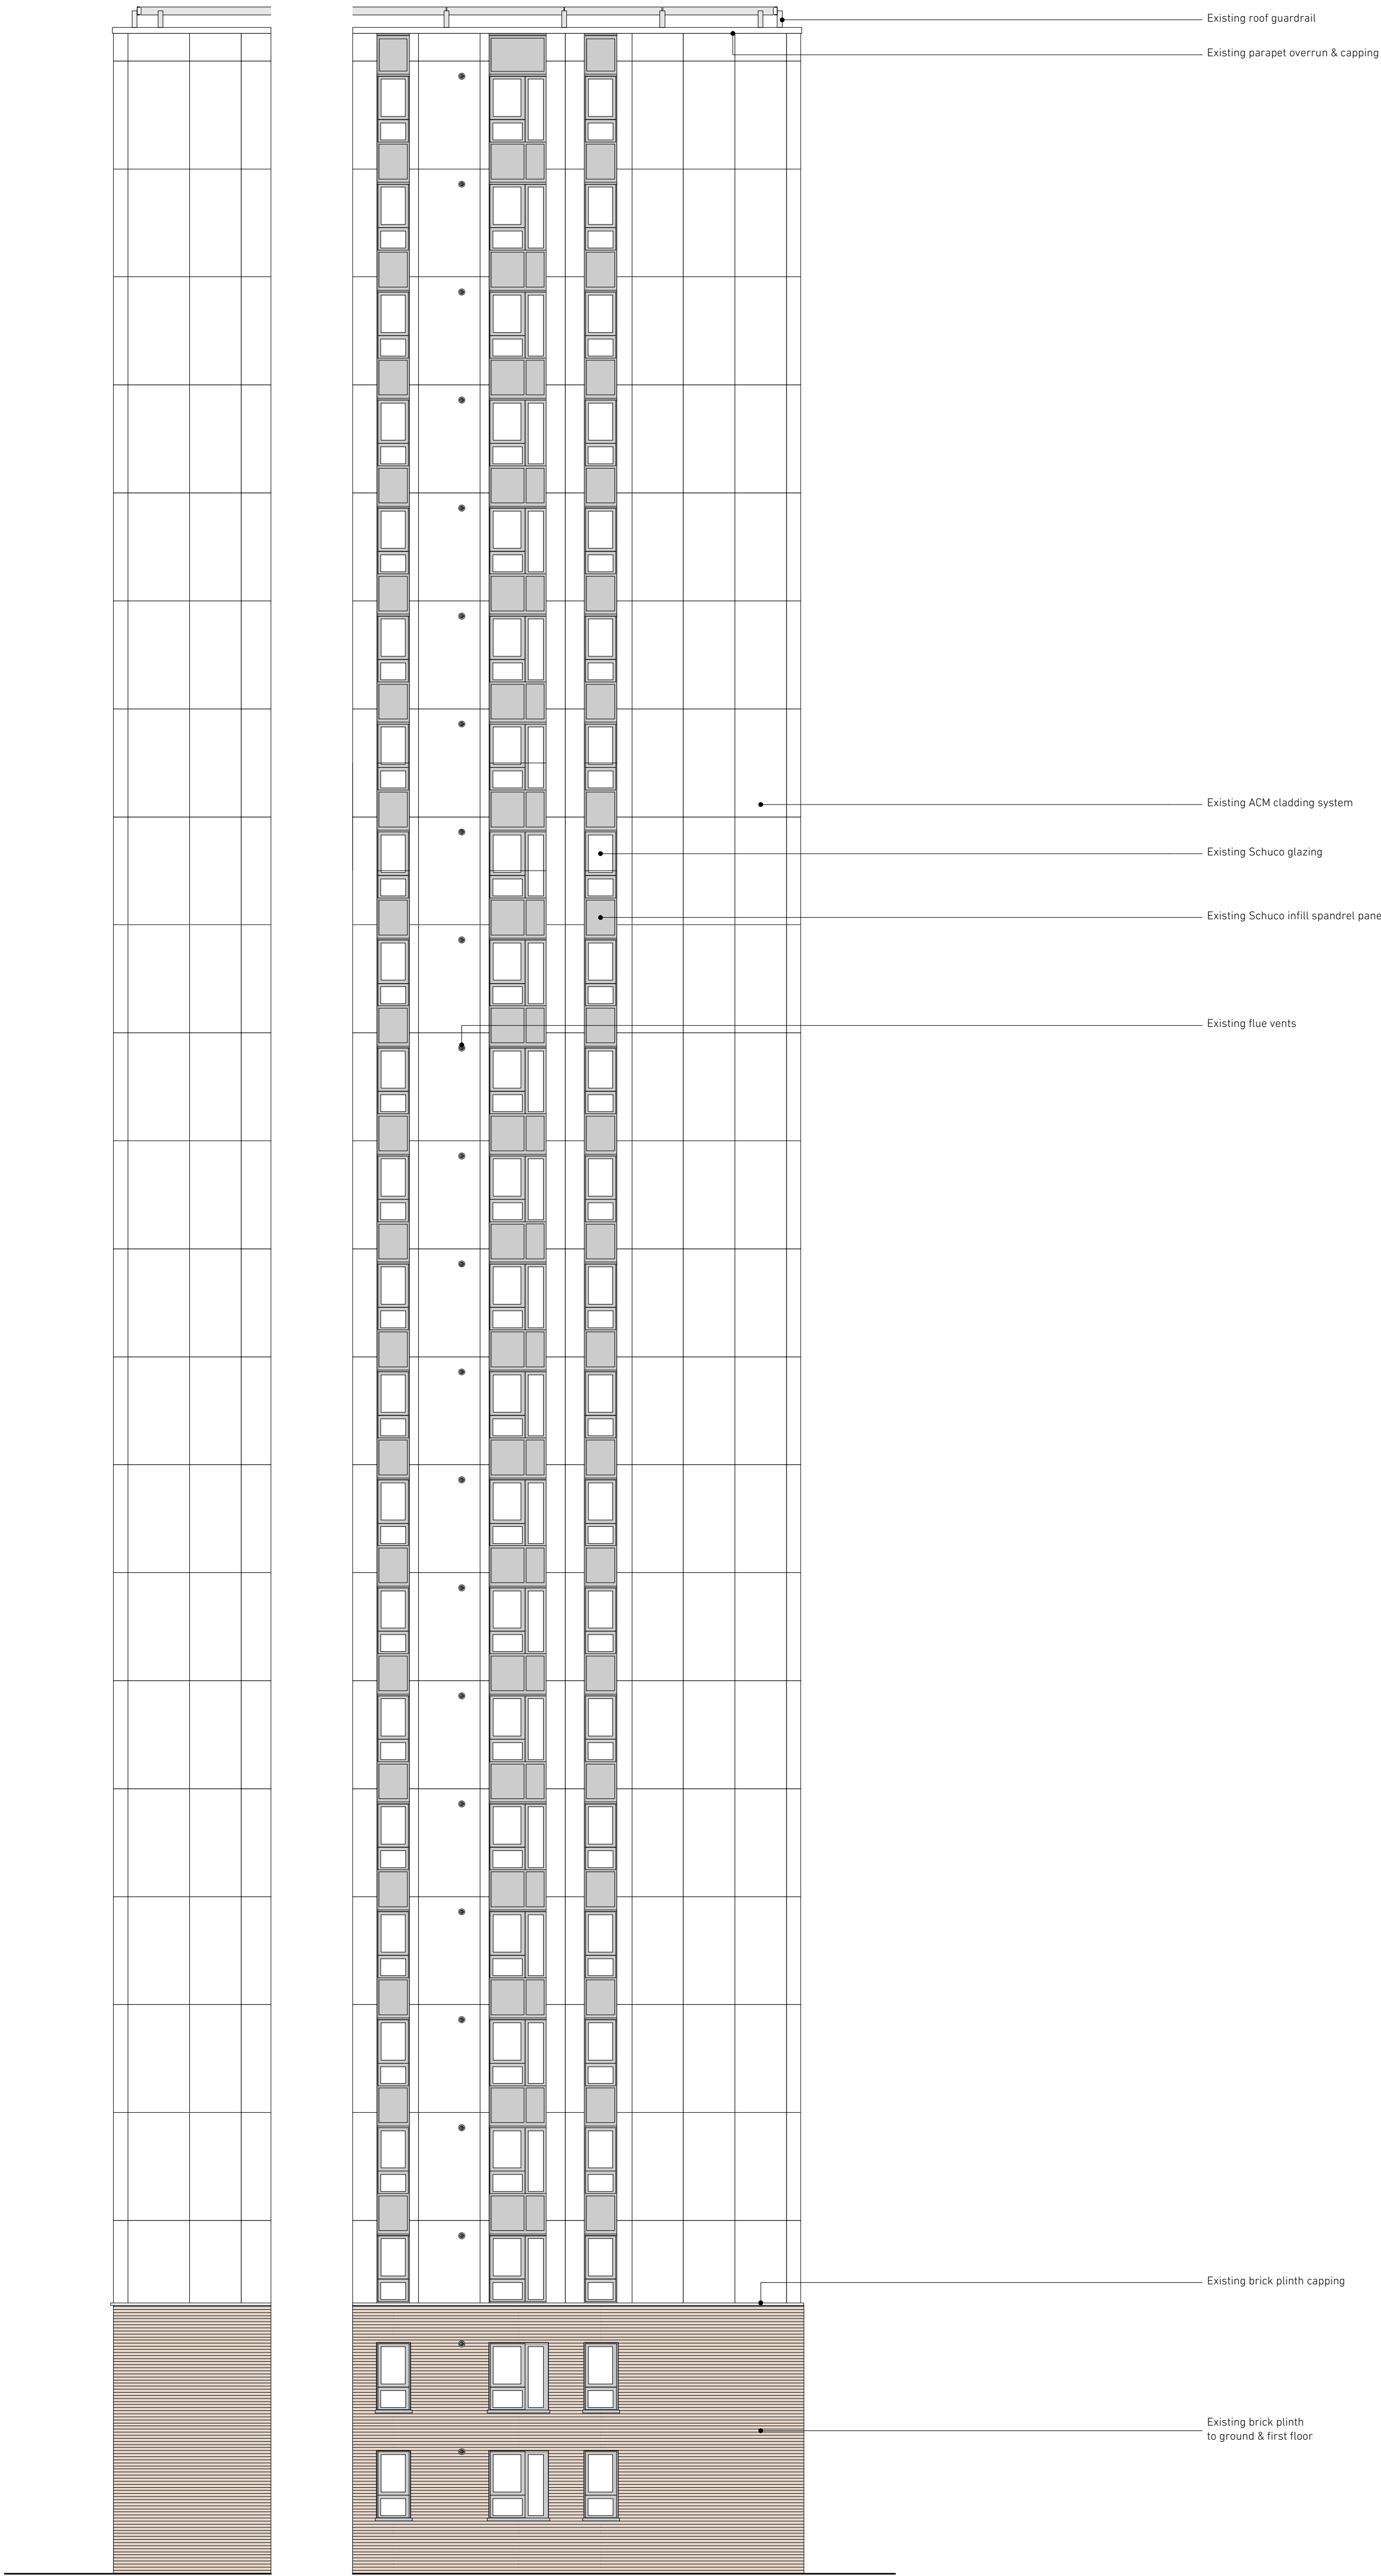

01 Dorney - Existing West Elevation Internal  
Scale 1:100 @ A1

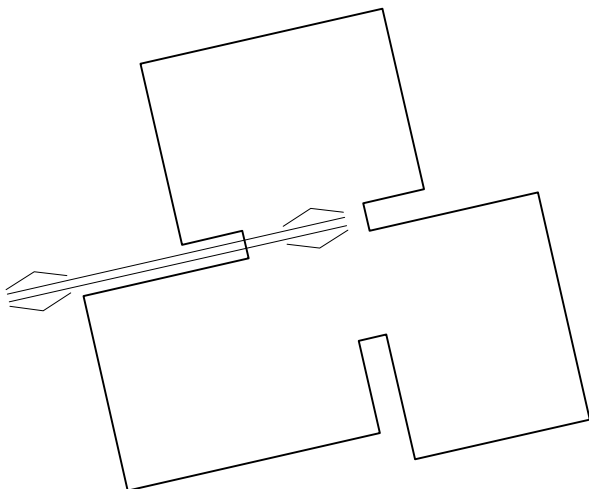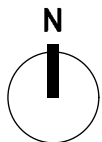

02 Dorney - Key Plan  
Scale 1:500 @ A1

**NEIL  
DAVIES  
ARCHITECTS**

ALL INFORMATION REMAINS THE PROPERTY OF  
THE ARCHITECT AND MAY NOT BE USED FOR  
ANY PURPOSE WHATSOEVER, OR REPRODUCED  
THROUGH ANY MEDIUM WITHOUT THE WRITTEN  
PERMISSION OF THE ARCHITECT. NO  
RESPONSIBILITY ACCEPTED FOR  
UNAUTHORISED USE.

4 The Glasshouse  
47A Goldhawk Road  
London W12 8DP  
T: +44(0)20 8743 4401  
E: info@neildaviesarchitects.com

NOTES

A Issued for planning 26/01/18

PLANNING

**PROJECT** CHALCOTS ESTATE  
**TITLE** Dorney Existing Elev Int West  
**JOB NO** 114  
**SCALE** 1:100 @ A1  
**DATE** 22/12/17  
**DRAWN BY** SN  
**CHECKED BY** ND  
**DWG NO** 039  
**REVISION** A