

**NEIL
DAVIES
ARCHITECTS**

ALL INFORMATION REMAINS THE PROPERTY OF THE ARCHITECT AND MAY NOT BE USED FOR ANY PURPOSE WHATSOEVER, OR REPRODUCED THROUGH ANY MEDIUM WITHOUT THE WRITTEN PERMISSION OF THE ARCHITECT. NO RESPONSIBILITY ACCEPTED FOR UNAUTHORISED USE.


4 The Glasshouse
49A Goldhawk Road
London W12 8QP
T: +44(0)20 8743 4401
E: info@neildaviesarchitects.com

NOTES


B	Issued for planning	26/01/18
A	Client issue for comment	12/01/18

PLANNING

PROJECT	PLANNING
TITLE	Dorney Proposed GF Plan
JOB NO	114
SCALE	1:200 @ A3
DATE	22/12/17
DRAWN BY	SN
CHECKED BY	ND
DWG NO	130
REVISION	B

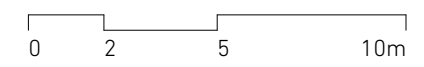

Adelaide Road

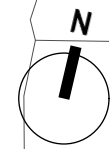

**NEIL
DAVIES
ARCHITECTS**

ALL INFORMATION REMAINS THE PROPERTY OF THE ARCHITECT AND MAY NOT BE USED FOR ANY PURPOSE WHATSOEVER, OR REPRODUCED THROUGH ANY MEDIUM WITHOUT THE WRITTEN PERMISSION OF THE ARCHITECT. NO RESPONSIBILITY ACCEPTED FOR UNAUTHORISED USE.

4 The Glasshouse
49A Goldhawk Road
London W12 8QP
T: +44(0)20 8743 4401
E: info@neildaviesarchitects.com

NOTES



B	Issued for planning	26/01/18
A	Client issue for comment	12/01/18

PLANNING


PROJECT	PLANNING
TITLE	Dorney Proposed 3F Plan
JOB NO	114
SCALE	1:200 @ A3
DATE	22/12/17
DRAWN BY	SN
CHECKED BY	ND
DWG NO	131
REVISION	B

01

Dorney Proposed Third Floor Plan
Scale 1:200 @ A3

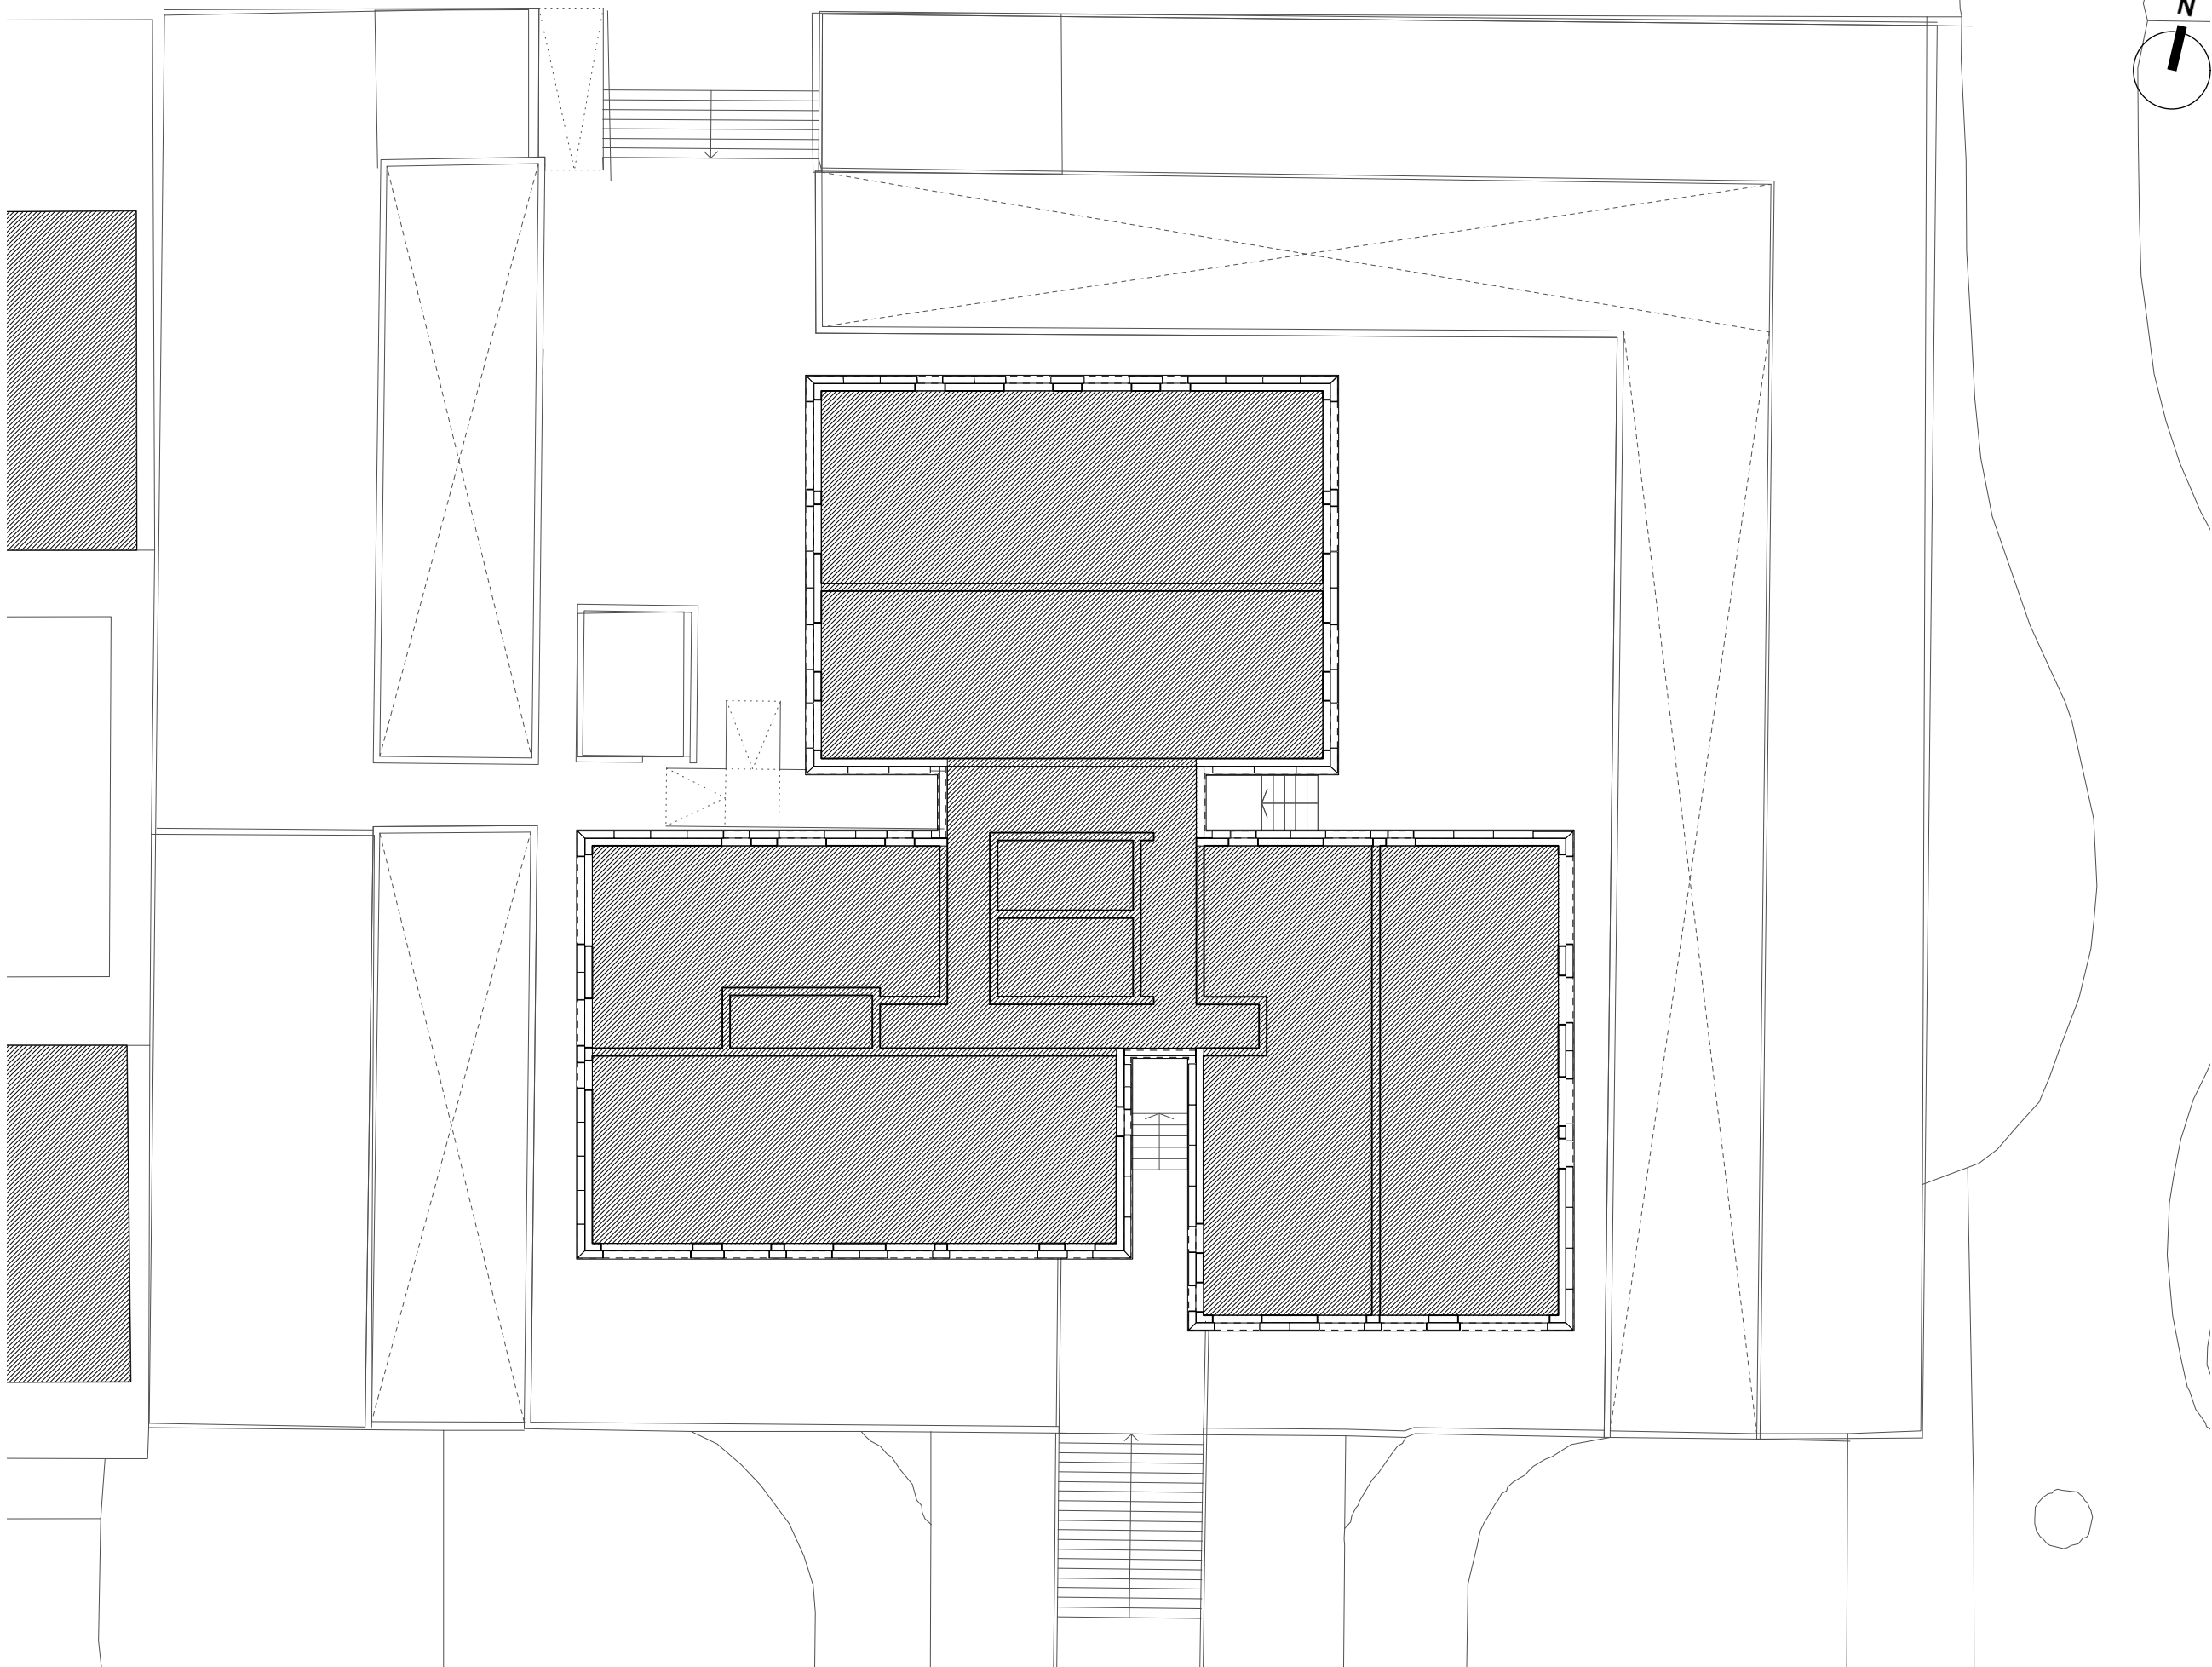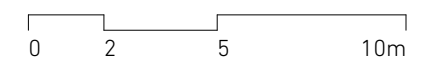

Adelaide Road

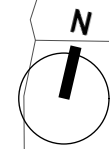

**NEIL
DAVIES
ARCHITECTS**

ALL INFORMATION REMAINS THE PROPERTY OF THE ARCHITECT AND MAY NOT BE USED FOR ANY PURPOSE WHATSOEVER, OR REPRODUCED THROUGH ANY MEDIUM WITHOUT THE WRITTEN PERMISSION OF THE ARCHITECT. NO RESPONSIBILITY ACCEPTED FOR UNAUTHORISED USE.

4 The Glasshouse
49A Goldhawk Road
London W12 8QP

T: +44(0)20 8743 4401
E: info@neildaviesarchitects.com

NOTES



B	Issued for planning	26/01/18
A	Client issue for comment	12/01/18



PLANNING

PROJECT	PLANNING
TITLE	Dorney Proposed Roof Plan
JOB NO	114
SCALE	1:200 @ A3
DATE	22/12/17
DRAWN BY	SN
CHECKED BY	ND
DWG NO	132
REVISION	B


01

Dorney Proposed Roof Plan
Scale 1:200 @ A3

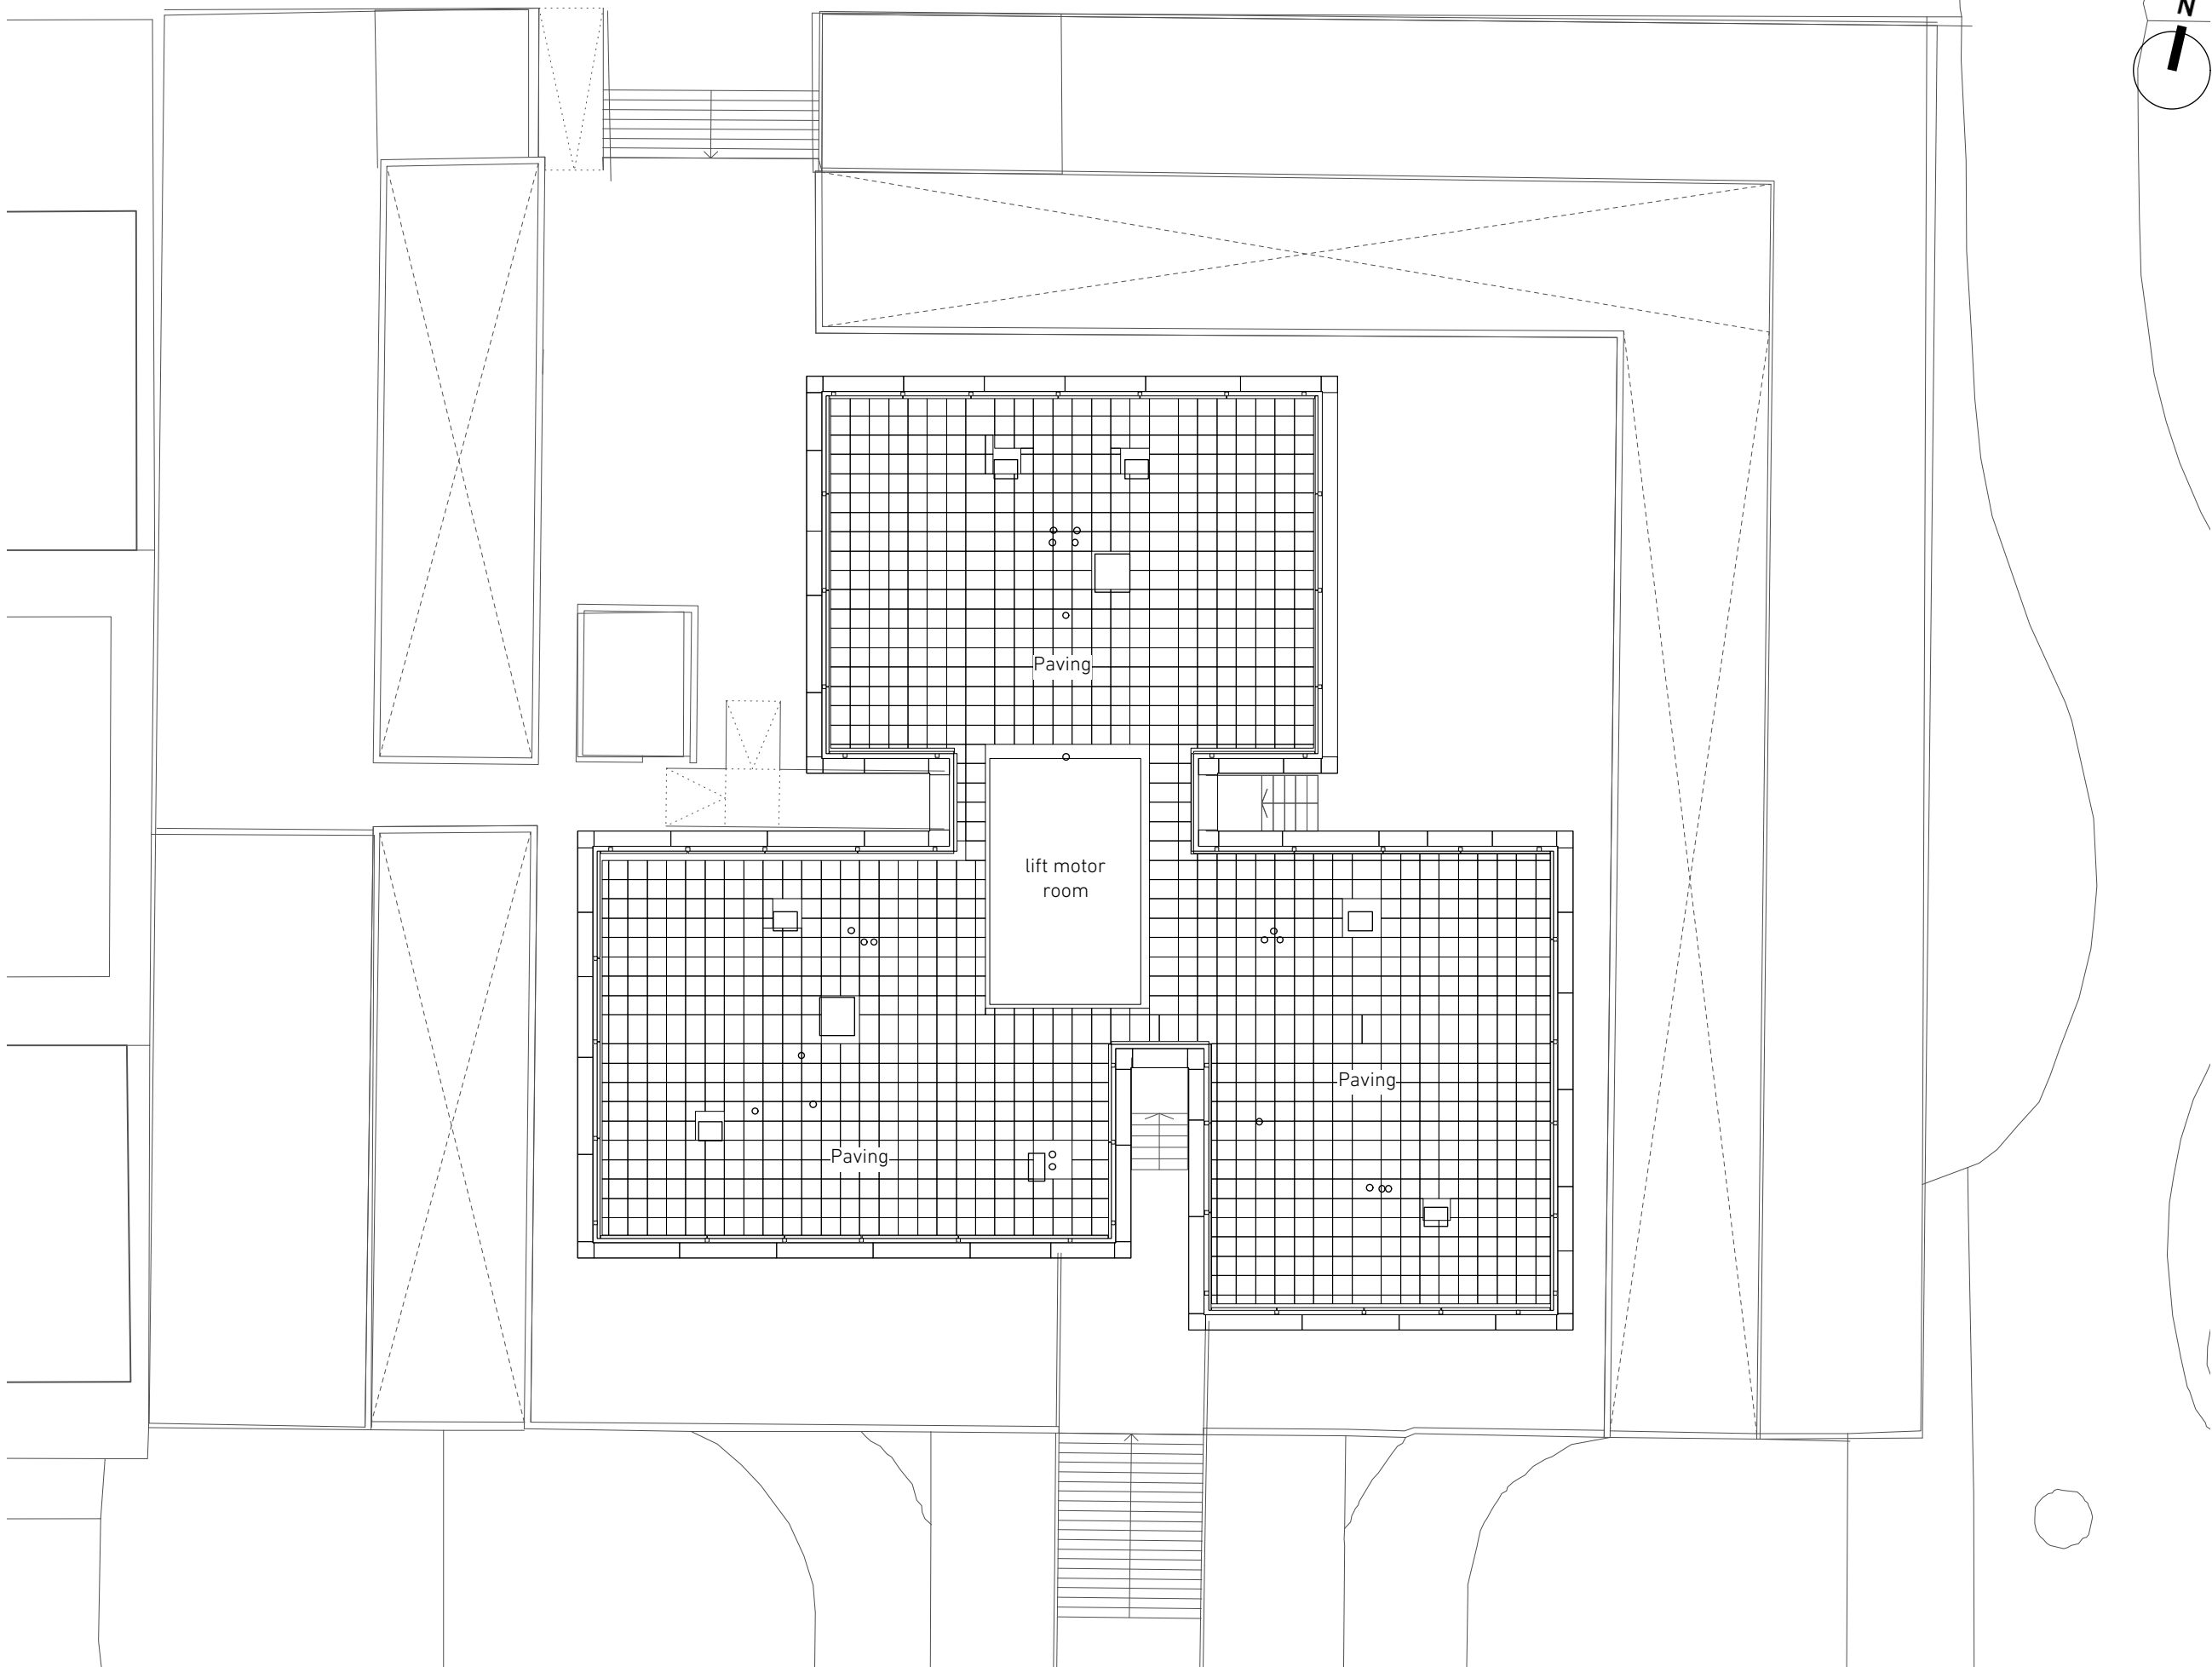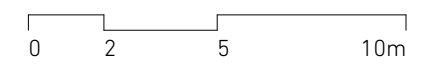

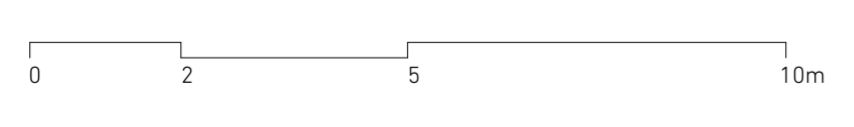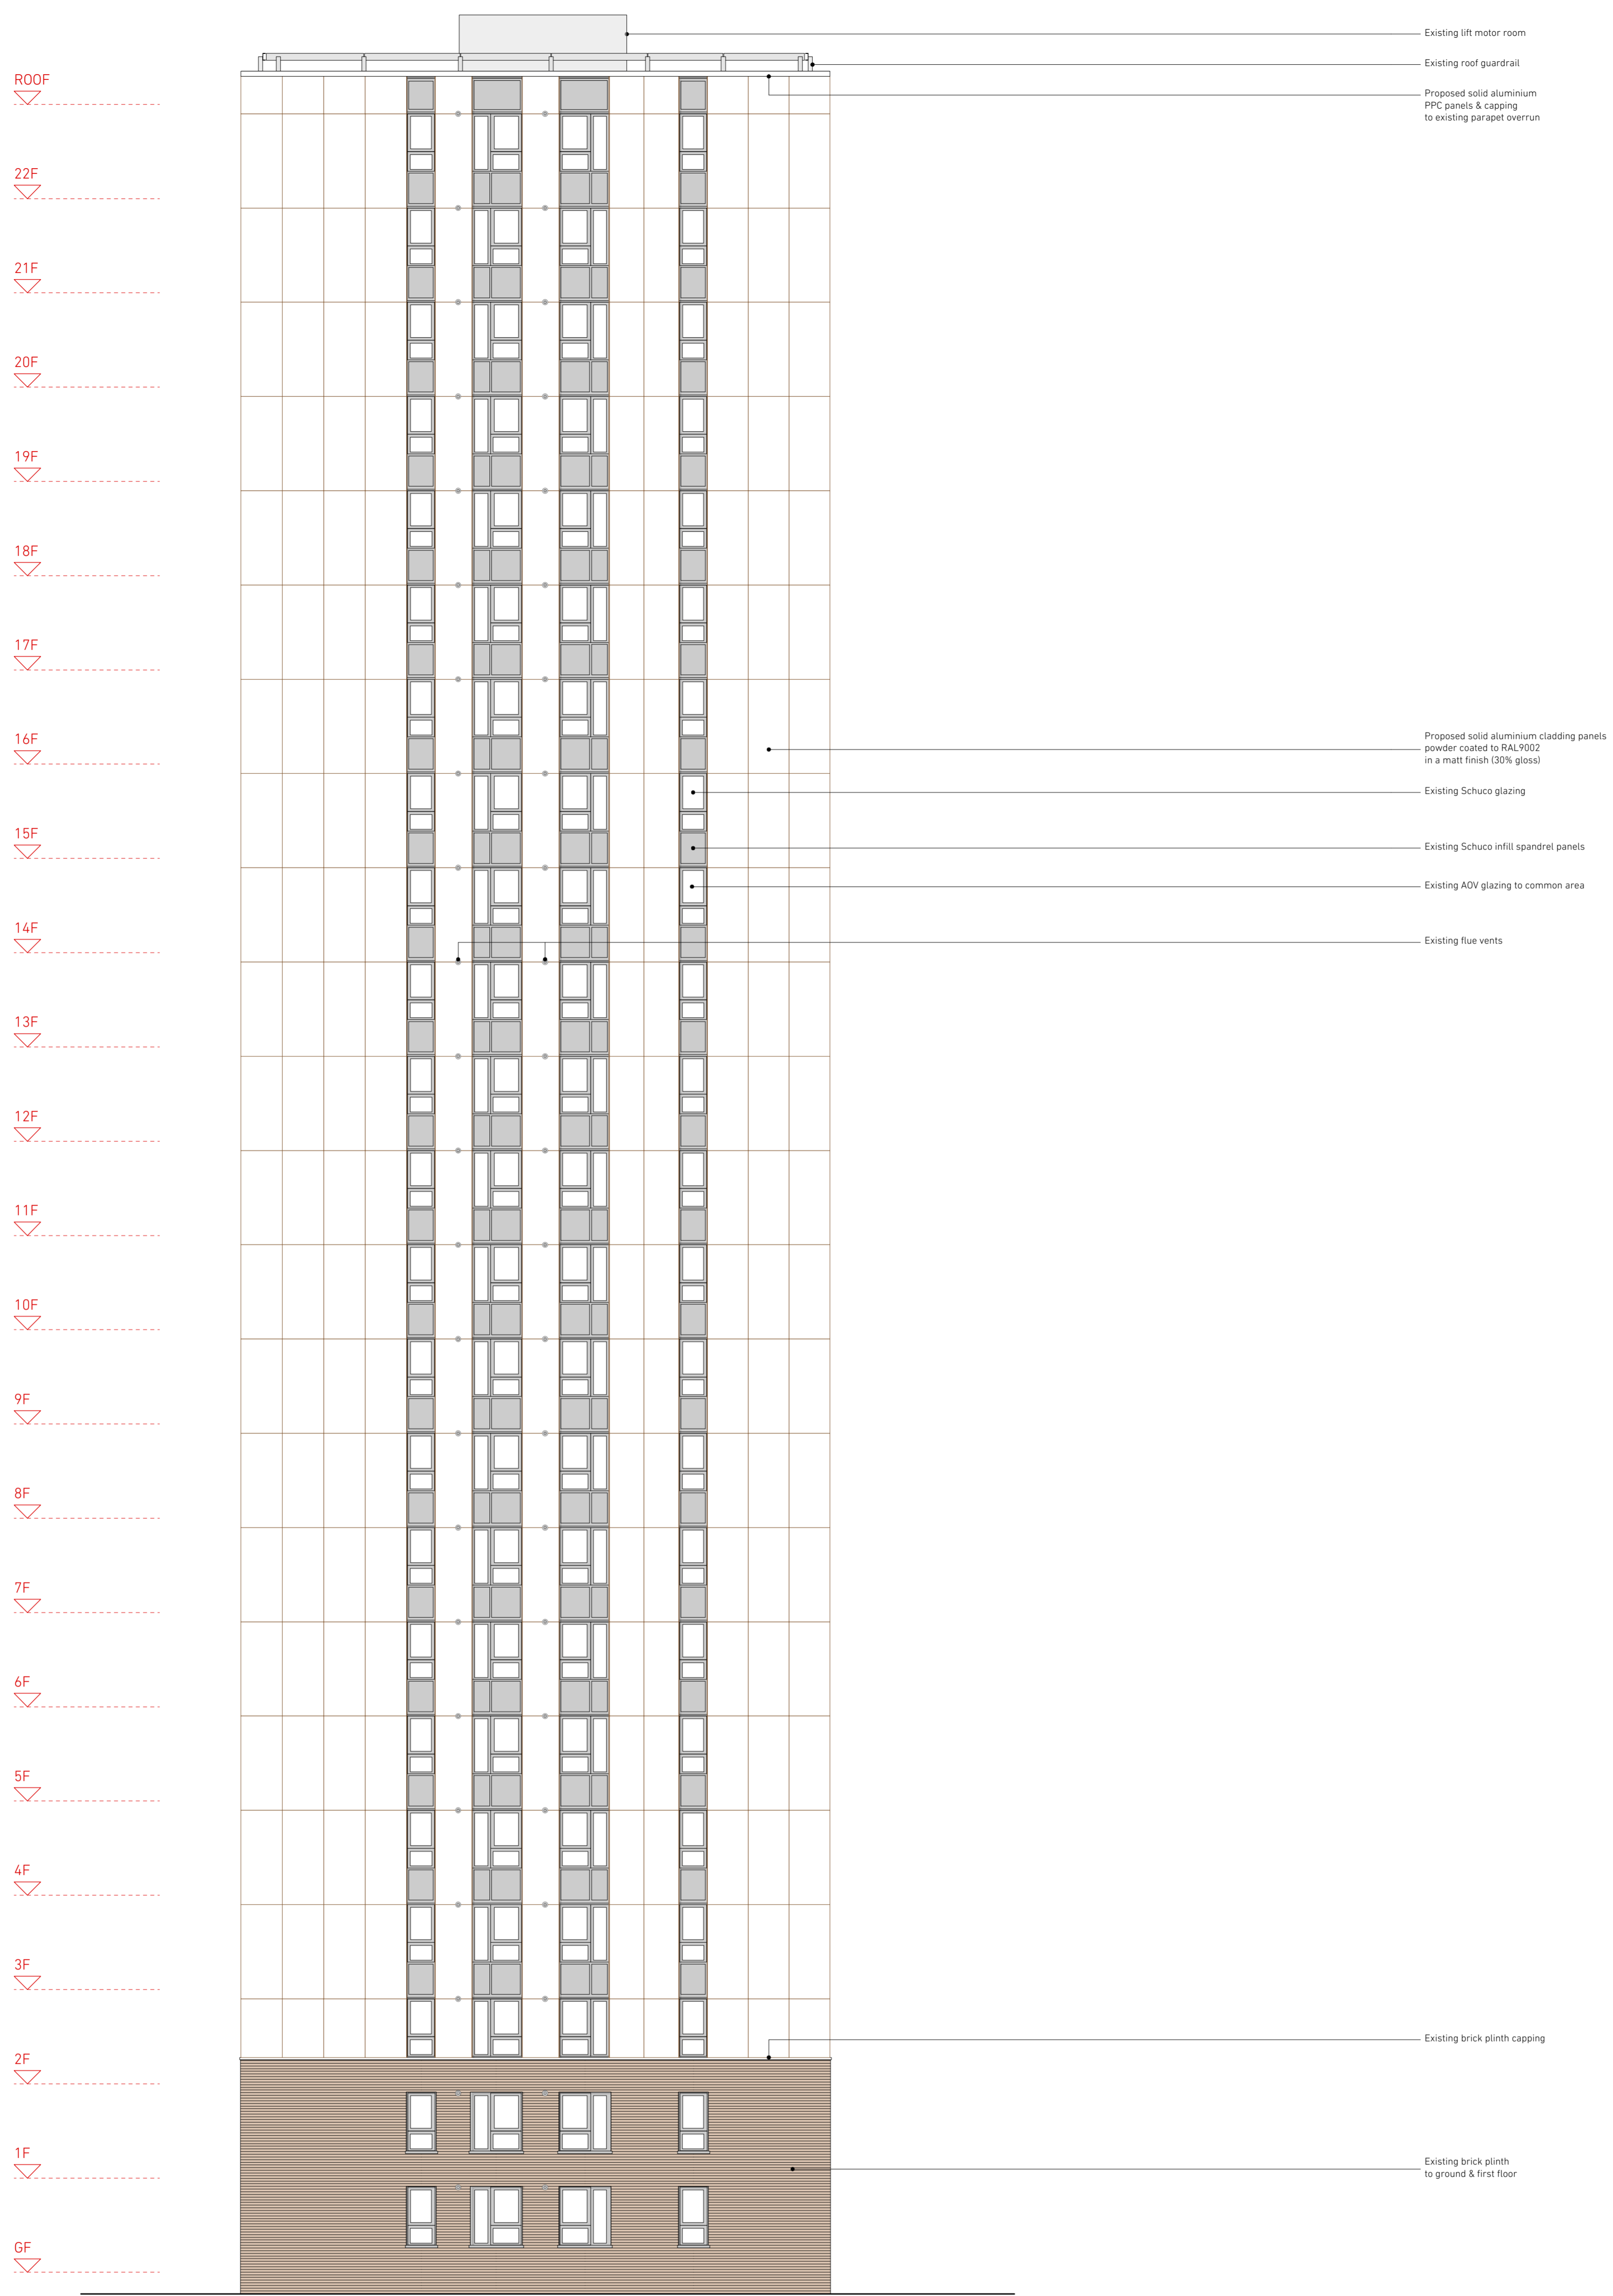

01 Dorney - Proposed North Elevation
Scale 1:100 @ A1

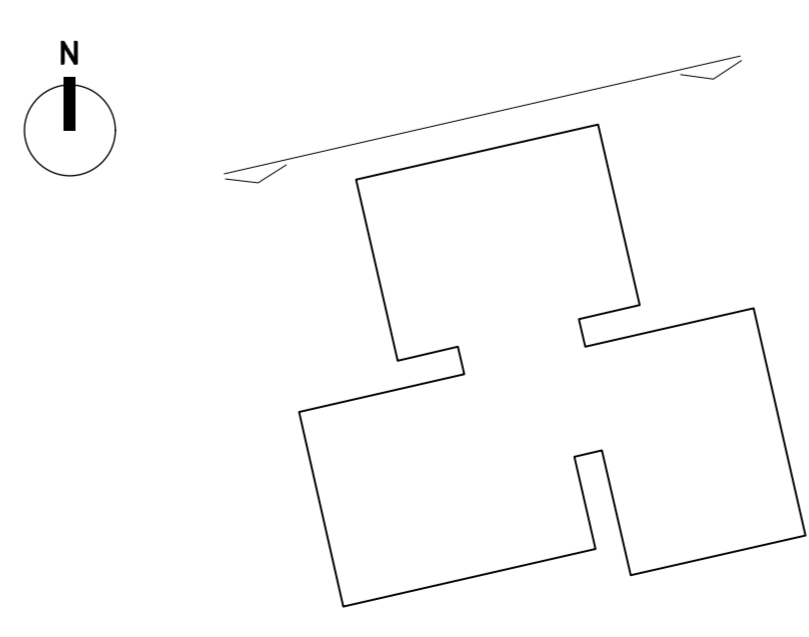

02 Dorney - Key Plan
Scale 1:500 @ A1

**NEIL
DAVIES
ARCHITECTS**



ALL INFORMATION REMAINS THE PROPERTY OF THE ARCHITECT AND MAY NOT BE USED FOR ANY PURPOSE WHATSOEVER, OR REPRODUCED THROUGH ANY MEDIUM WITHOUT THE WRITTEN PERMISSION OF THE ARCHITECT. NO RESPONSIBILITY ACCEPTED FOR UNAUTHORISED USE.

4 The Glasshouse
47A Goshawk Road
London W12 8DP
T: +44(0)20 8743 4401
E: info@neildaviesarchitects.com



NOTES

A Issued for planning 26/01/18

PLANNING	
PROJECT	PLANNING
TITLE	Dorney Proposed Elev North
JOB NO	114
SCALE	1:100 @ A1
DATE	20/12/17
DRAWN BY	SN
CHECKED BY	ND
DWG NO	133
REVISION	A

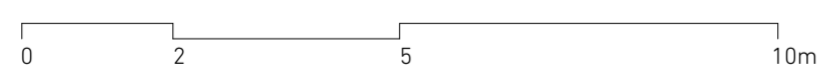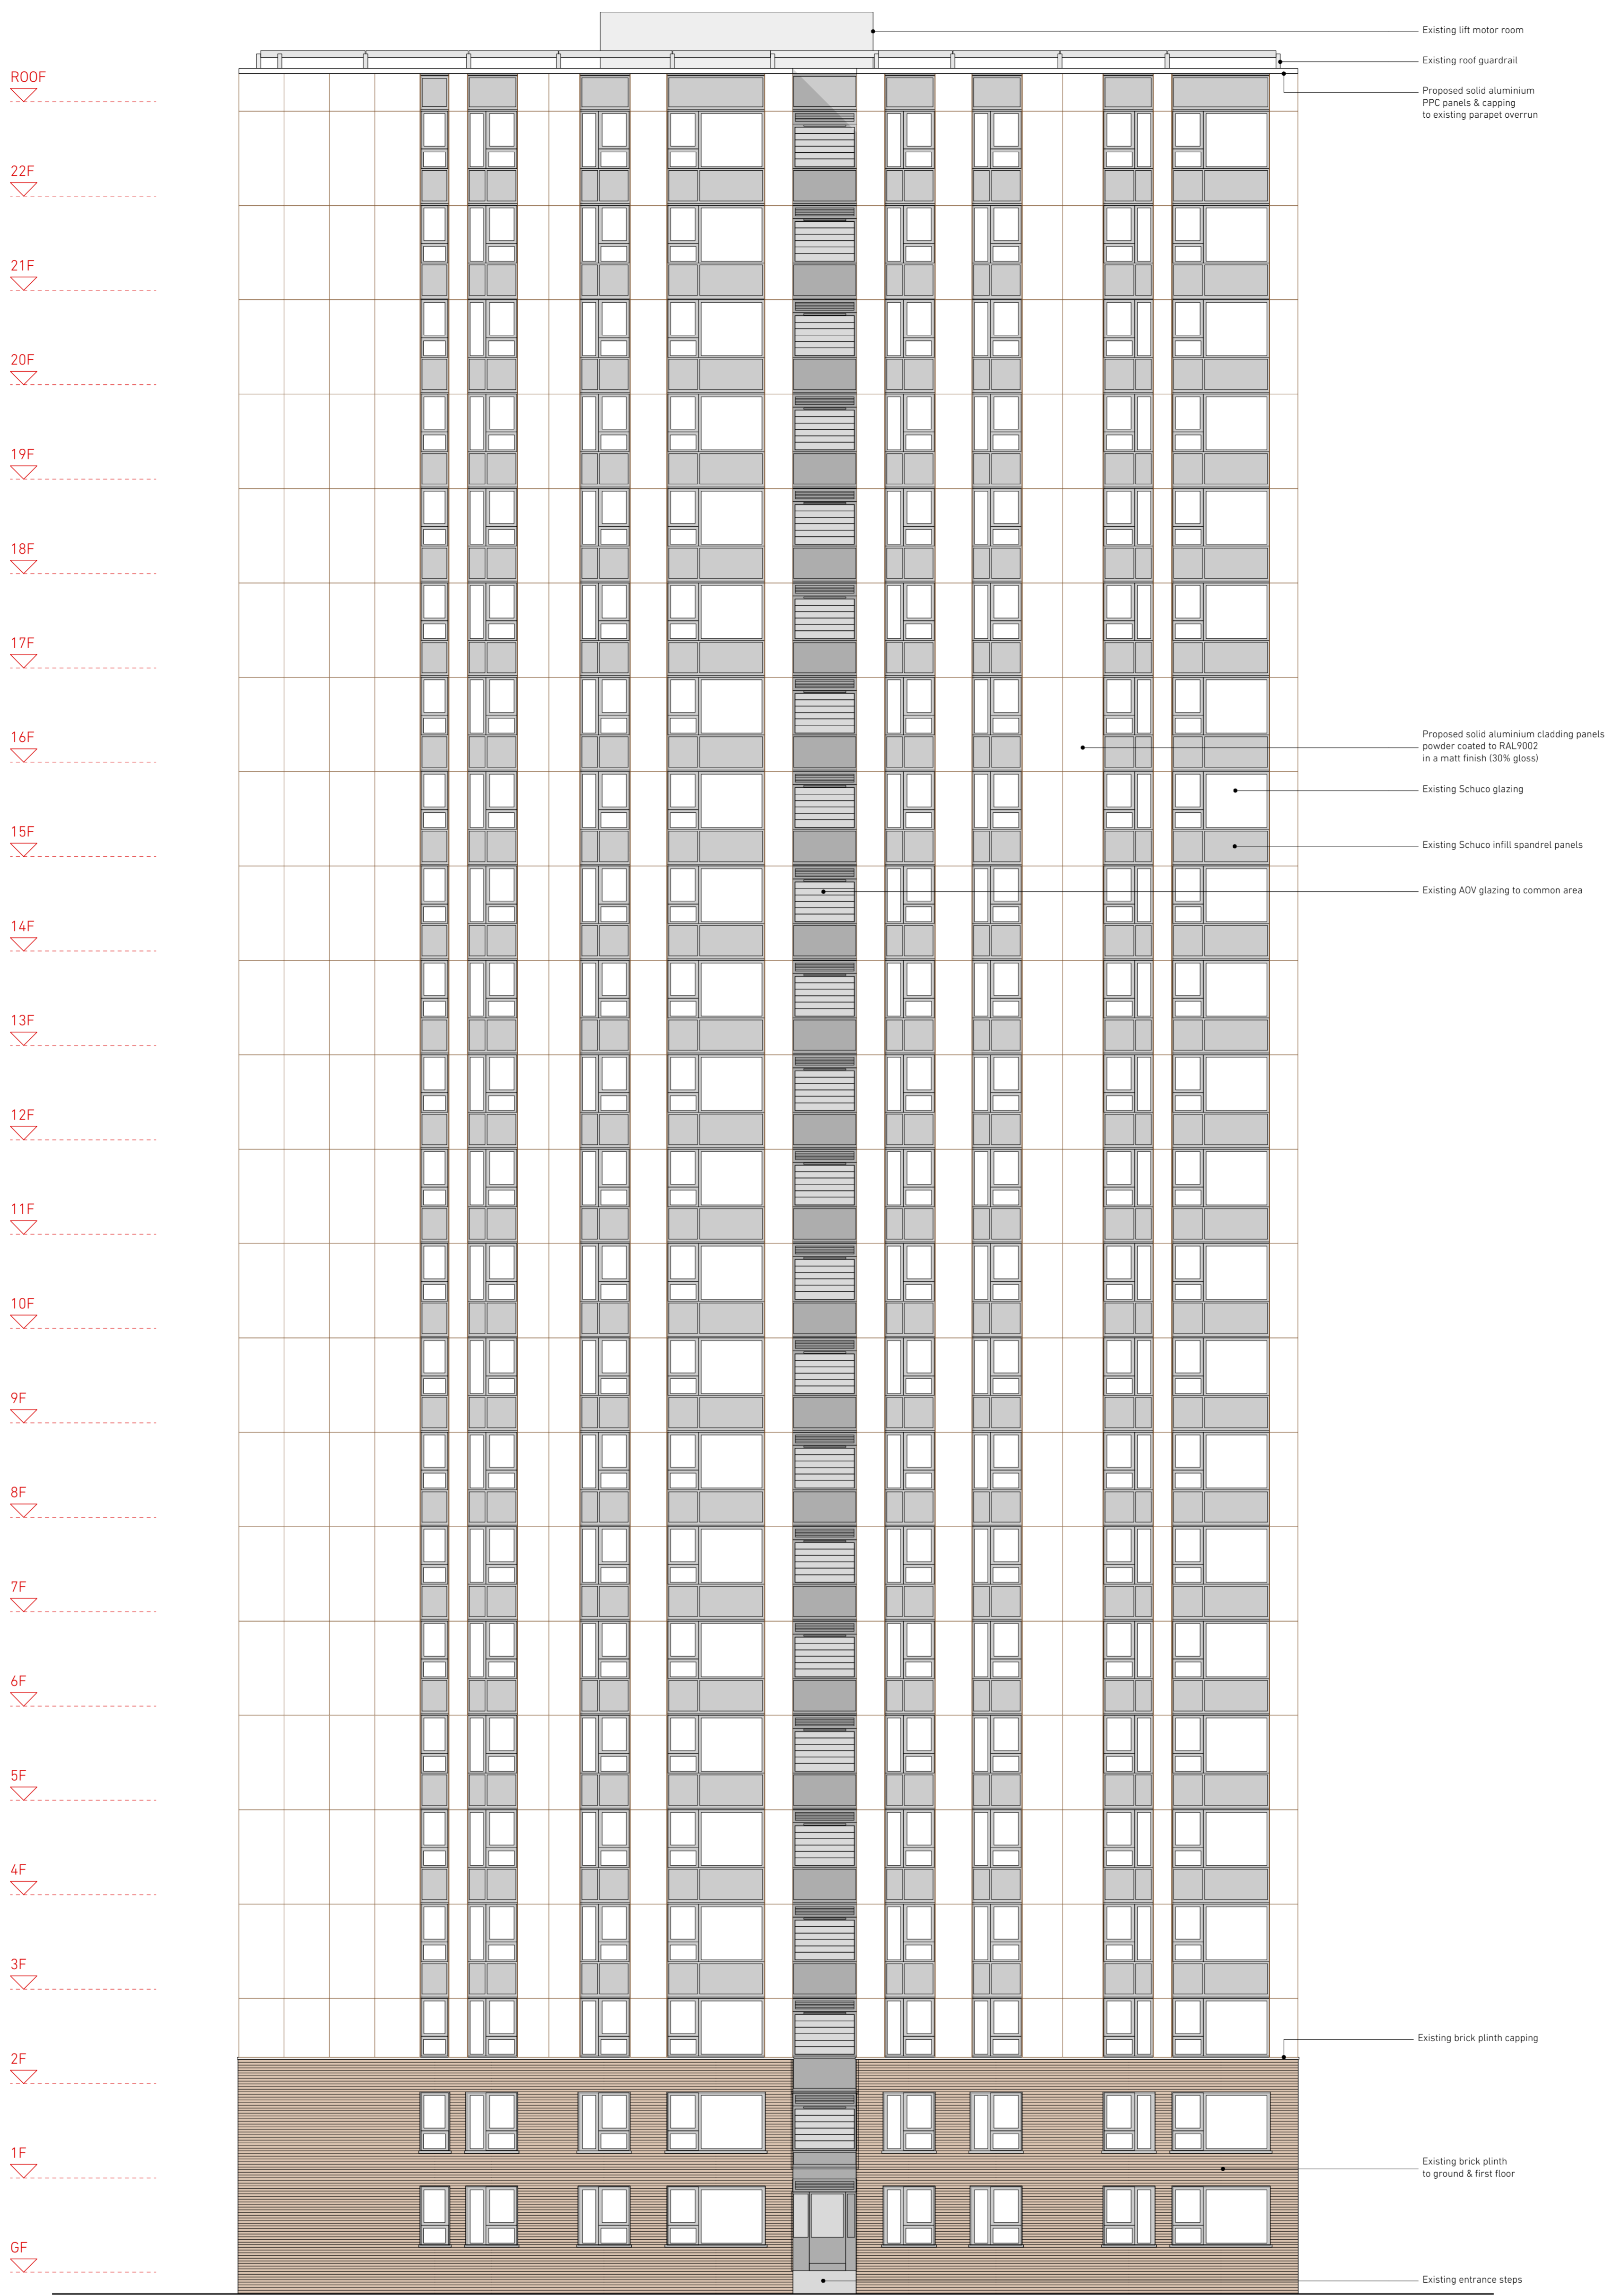

01 Dorney - Proposed East Elevation
Scale 1:100 @ A1

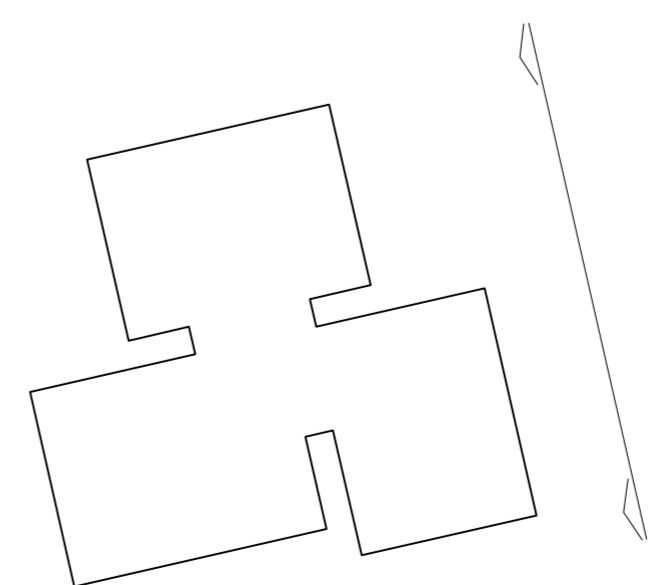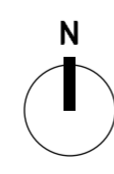

02 Dorney - Key Plan
Scale 1:500 @ A1

NEIL DAVIES ARCHITECTS



ALL INFORMATION REMAINS THE PROPERTY OF THE ARCHITECT AND MAY NOT BE USED FOR ANY PURPOSE WHATSOEVER, OR REPRODUCED THROUGH ANY MEDIUM WITHOUT THE WRITTEN PERMISSION OF THE ARCHITECT. NO RESPONSIBILITY ACCEPTED FOR UNAUTHORISED USE.

4 The Glasshouse
47A Goshawk Road
London W12 8DP
T: +44(0)20 8743 4401
E: info@neildaviesarchitects.com



NOTES

A Issued for planning 26/01/18

PLANNING	
PROJECT TITLE	PLANNING Dorney Proposed Elev East
JOB NO	114
SCALE	1:100 @ A1
DATE	20/12/17
DRAWN BY	SN
CHECKED BY	ND
DWG NO	134
REVISION	A

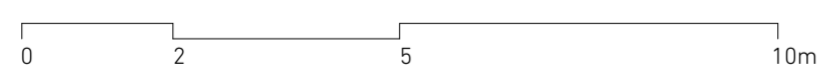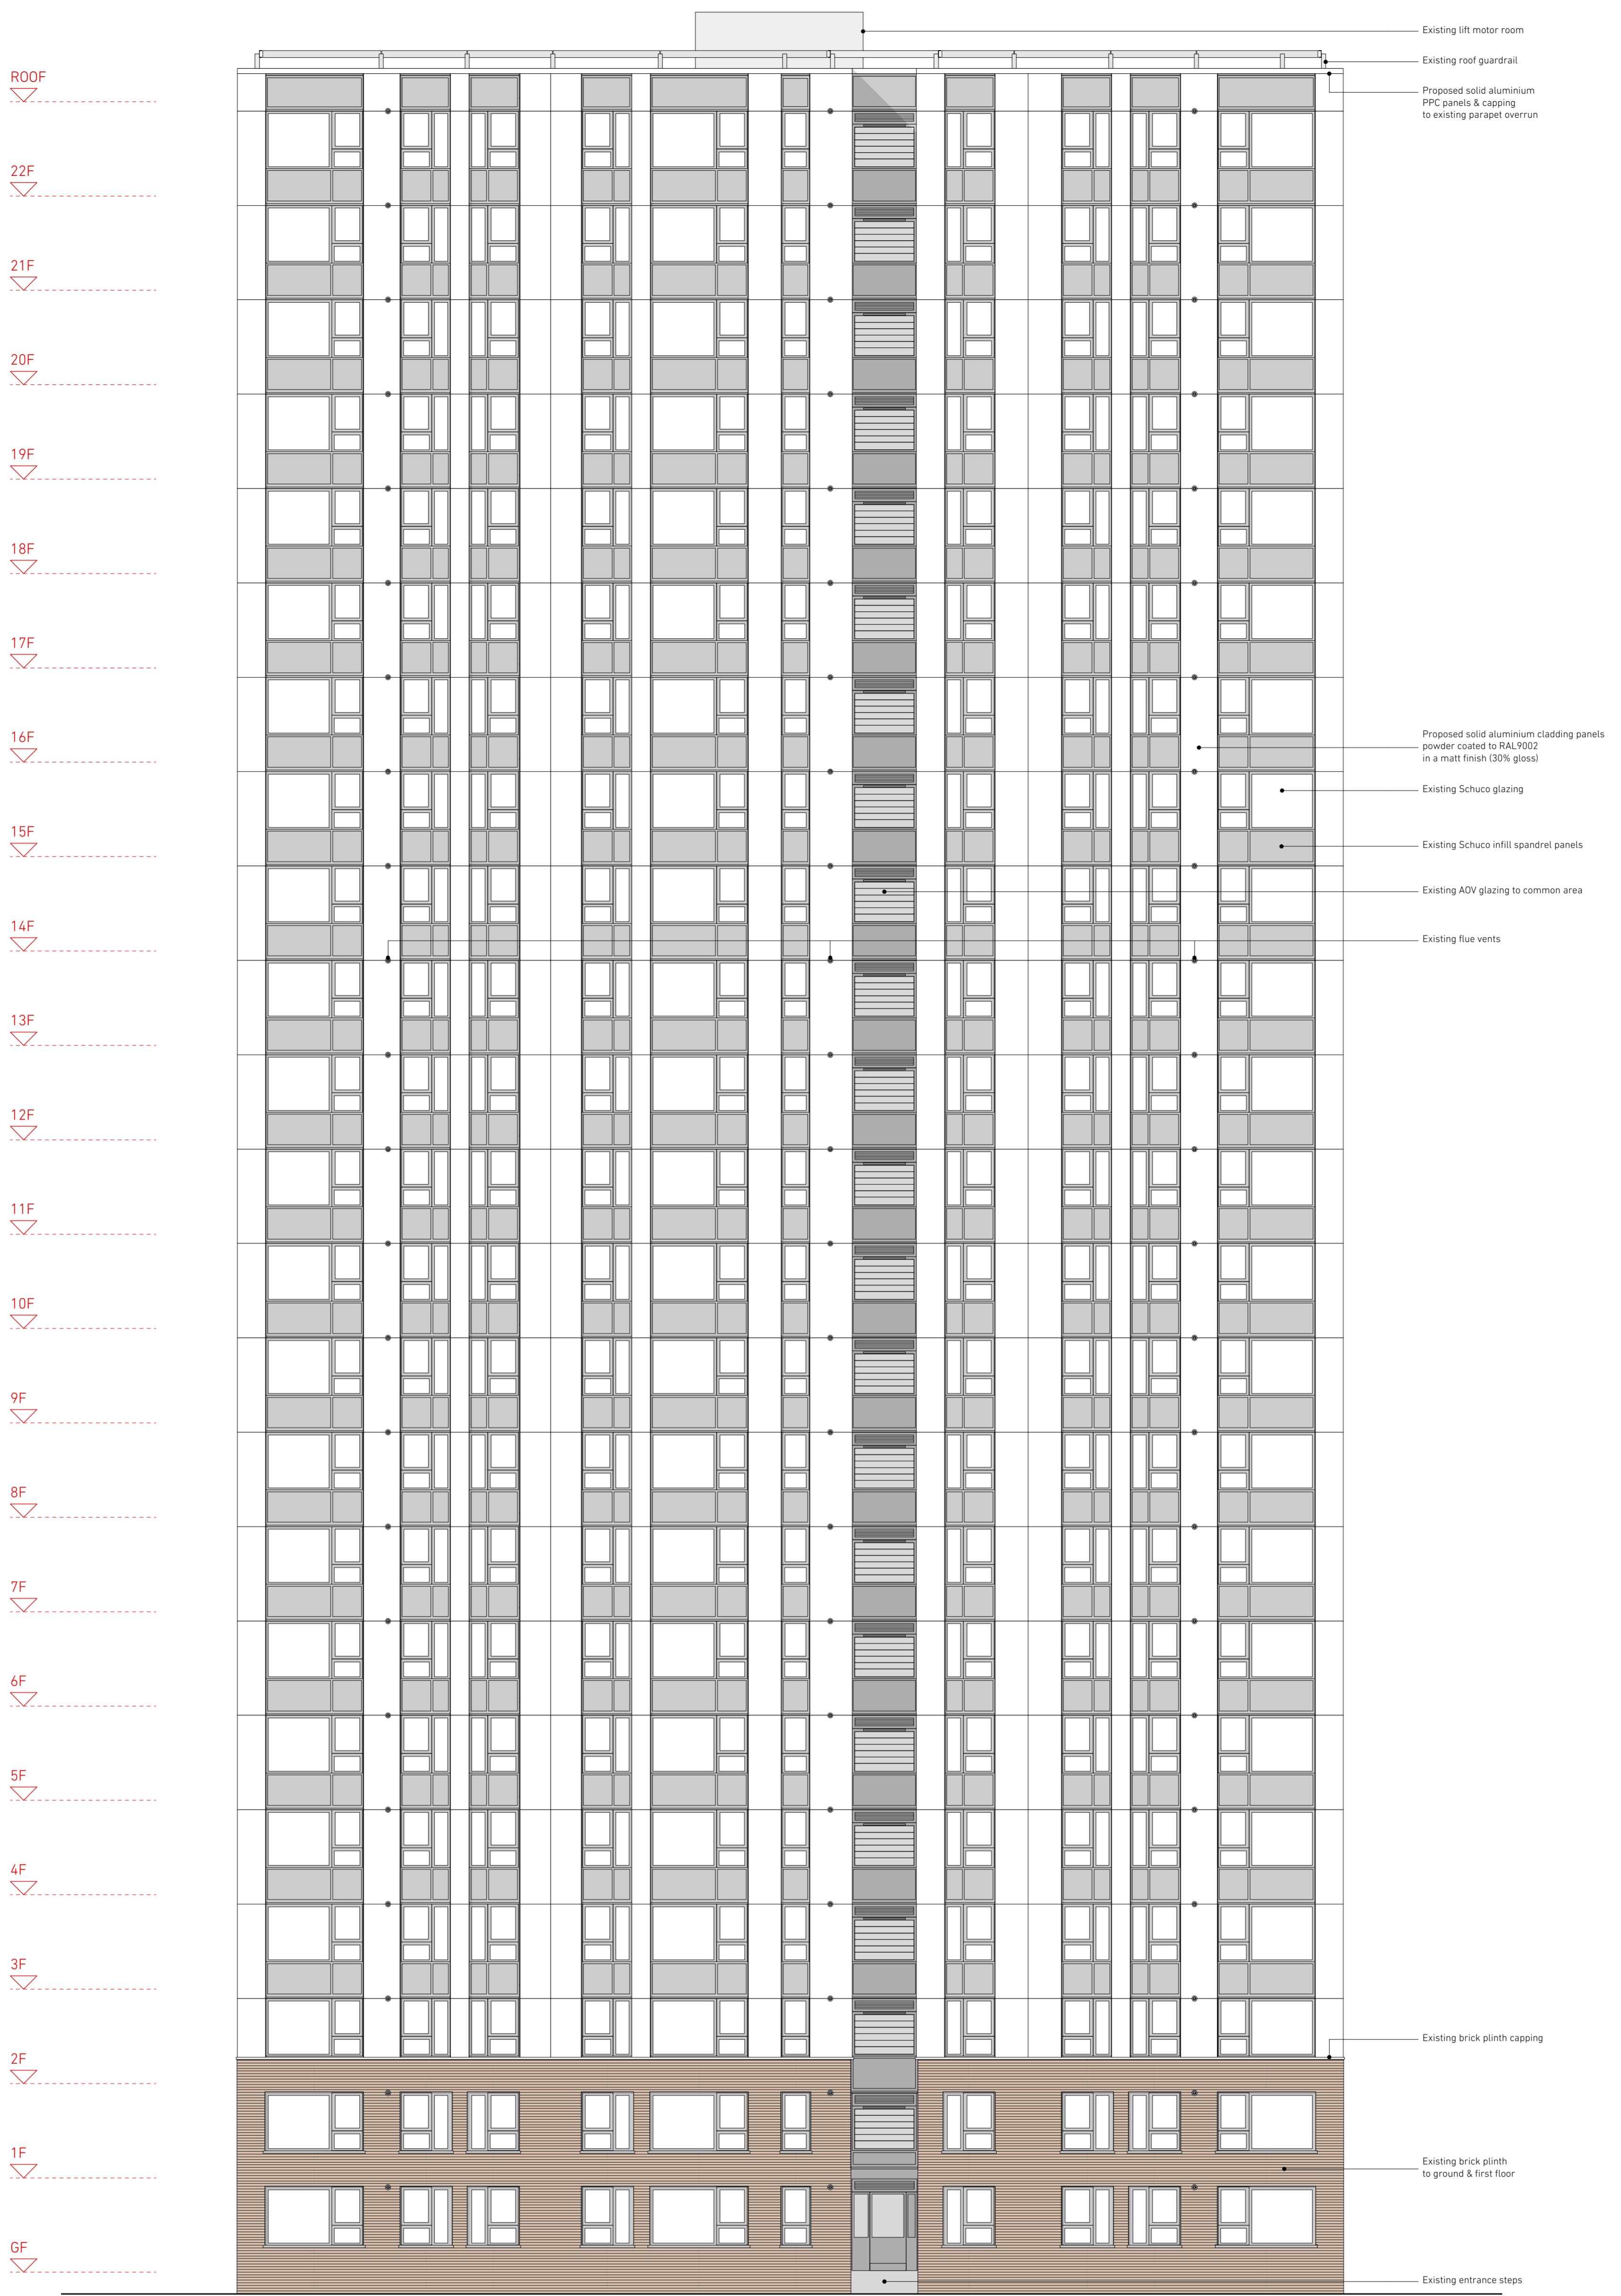

01 Dorney - Proposed South Elevation
Scale 1:100 @ A1

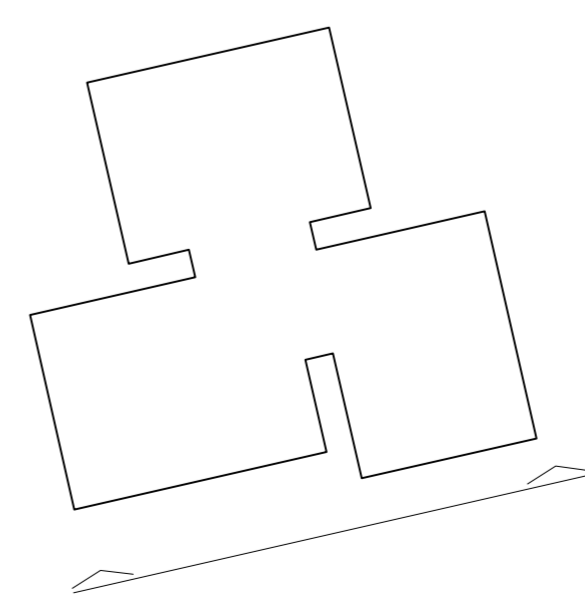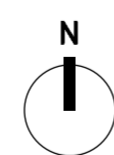

02 Dorney - Key Plan
Scale 1:500 @ A1


NEIL DAVIES ARCHITECTS

ALL INFORMATION REMAINS THE PROPERTY OF THE ARCHITECT AND MAY NOT BE USED FOR ANY PURPOSE WHATSOEVER, OR REPRODUCED THROUGH ANY MEDIUM WITHOUT THE WRITTEN PERMISSION OF THE ARCHITECT. NO RESPONSIBILITY ACCEPTED FOR UNAUTHORISED USE.


4 The Glasshouse
47A Goshawk Road
London W12 8DP
T: +44(0)20 8743 4401
E: info@neildaviesarchitects.com

NOTES

A Issued for planning 26/01/18	
PLANNING	
PROJECT	PLANNING
TITLE	Dorney Proposed Elev South
JOB NO	114
SCALE	1:100 @ A1
DATE	20/12/17
DRAWN BY	SN
CHECKED BY	ND
DWG NO	135
REVISION	A

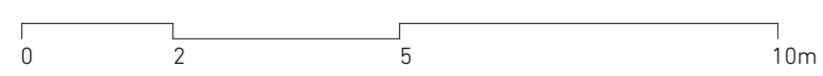

01 Dorney - Proposed West Elevation
Scale 1:100 @ A1

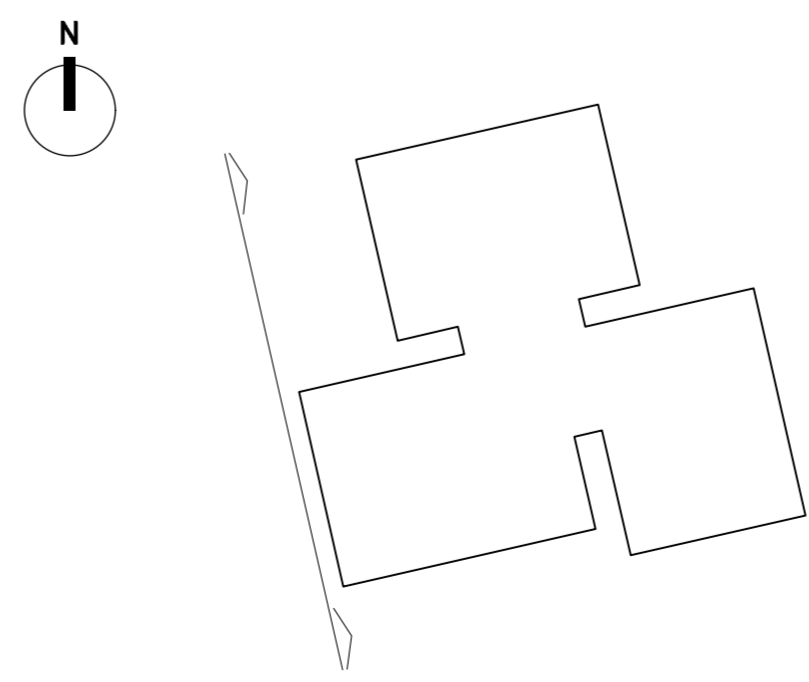

02 Dorney - Key Plan
Scale 1:500 @ A1

**NEIL
DAVIES
ARCHITECTS**



ALL INFORMATION REMAINS THE PROPERTY OF THE ARCHITECT AND MAY NOT BE USED FOR ANY PURPOSE WHATSOEVER, OR REPRODUCED THROUGH ANY MEDIUM WITHOUT THE WRITTEN PERMISSION OF THE ARCHITECT. NO RESPONSIBILITY ACCEPTED FOR UNAUTHORISED USE.

4 The Glasshouse
47A Goshawk Road
London W12 8DP
T: +44(0)20 8743 4401
E: info@neildaviesarchitects.com

NOTES

A Issued for planning 26/01/18	
PLANNING	
PROJECT	PLANNING
TITLE	Dorney Proposed Elev West
JOB NO	114
SCALE	1:100 @ A1
DATE	20/12/17
DRAWN BY	SN
CHECKED BY	ND
DWG NO	136
REVISION	A


ROOF
 22F
 21F
 20F
 19F
 18F
 17F
 16F
 15F
 14F
 13F
 12F
 11F
 10F
 9F
 8F
 7F
 6F
 5F
 4F
 3F
 2F
 1F
 GF

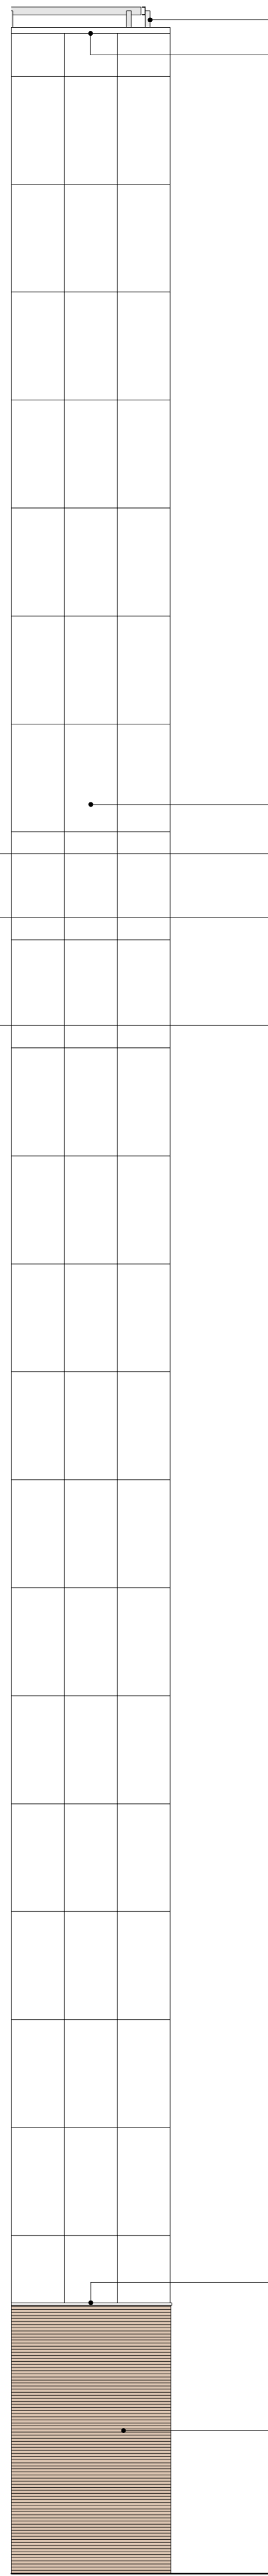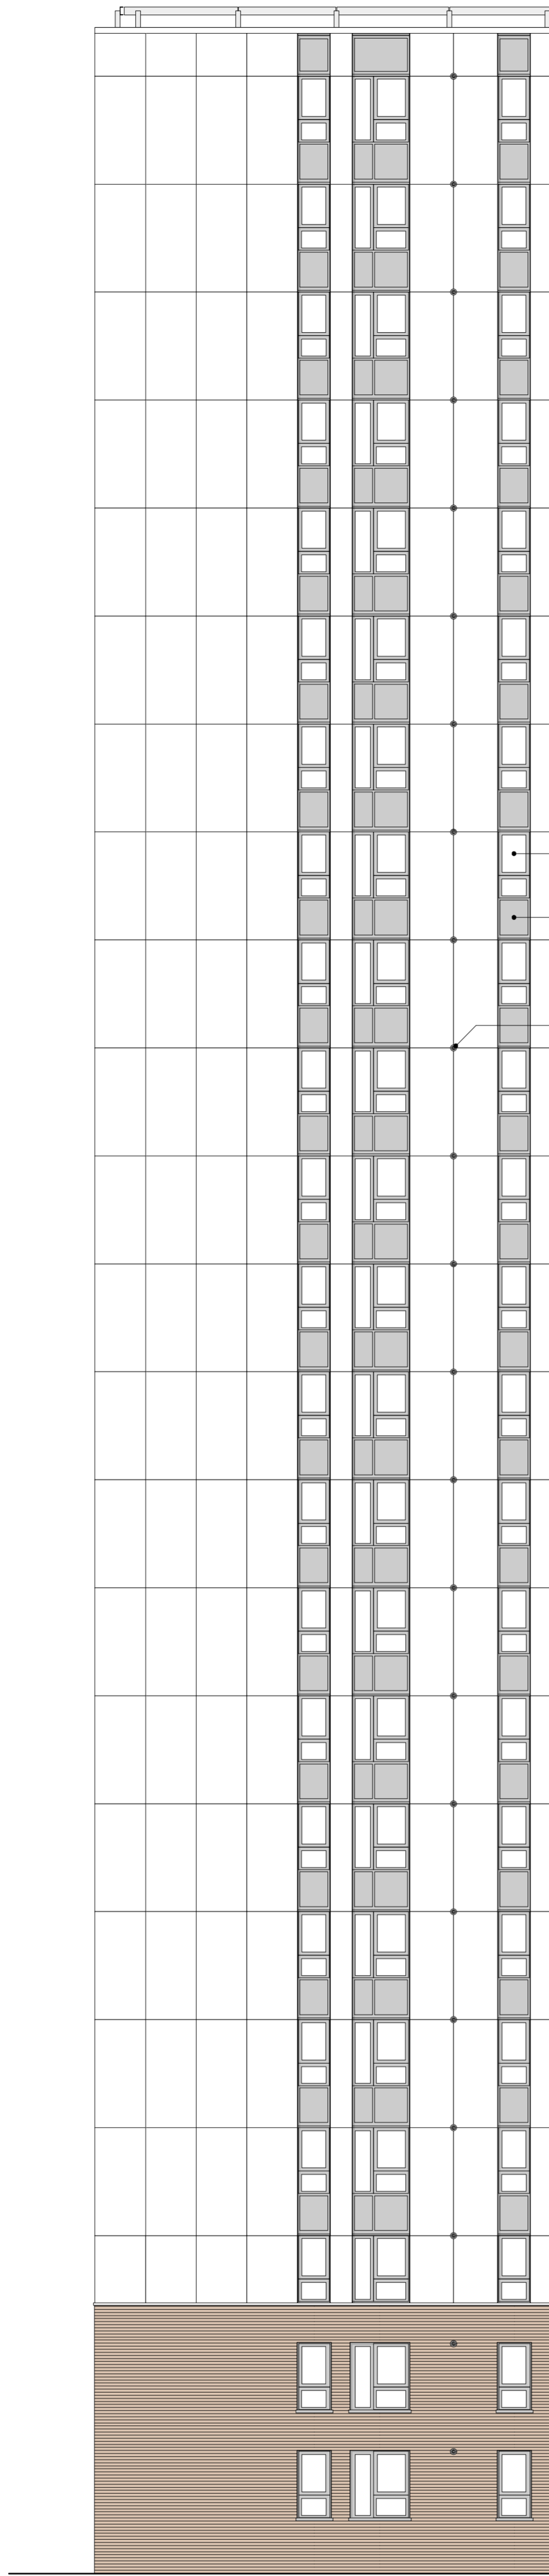

Existing roof guardrail
 Proposed solid aluminium
 PPC panels & capping
 to existing parapet overrun

 Proposed solid aluminium cladding panels
 powder coated to RAL 9002
 in a matt finish (30% gloss)
 Existing Schuco glazing
 Existing Schuco infill spandrel panels
 Existing flue vents

Existing brick plinth capping
 Existing brick plinth
 to ground & first floor

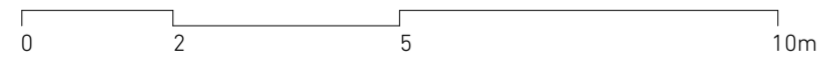



01 Dorney - Proposed East Elevation Internal Scale 1:100 @ A1

NEIL DAVIES ARCHITECTS

ALL INFORMATION REMAINS THE PROPERTY OF
 THE ARCHITECT AND MAY NOT BE USED FOR
 ANY PURPOSE WHATSOEVER, OR REPRODUCED
 THROUGH ANY MEDIUM WITHOUT THE WRITTEN
 PERMISSION OF THE ARCHITECT. NO
 RESPONSIBILITY ACCEPTED FOR
 UNAUTHORISED USE.

4 The Glasshouse
 47A Goshawk Road
 London W12 8DP
 T: +44(0)20 8743 4401
 E: info@neildaviesarchitects.com



NOTES

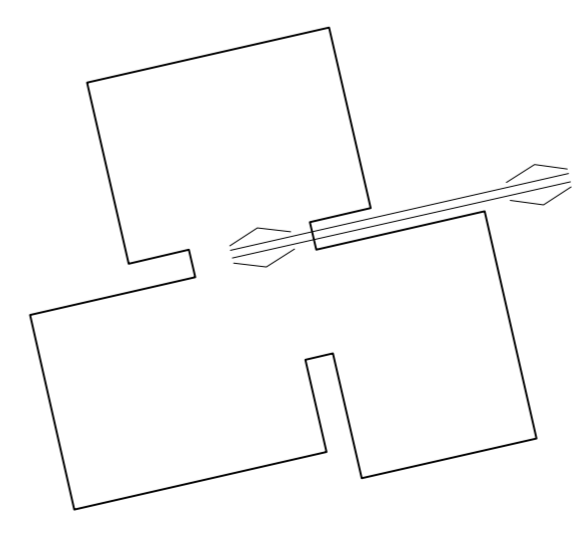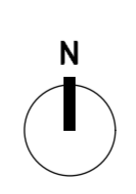

02 Dorney - Key Plan Scale 1:500 @ A1

A Issued for planning 26/01/18	
PLANNING	
PROJECT	PLANNING
TITLE	Dorney Proposed Elev Int East
JOB NO	114
SCALE	1:100 @ A1
DATE	20/12/17
DRAWN BY	SN
CHECKED BY	ND
DWG NO	137
REVISION	A


ROOF
 22F
 21F
 20F
 19F
 18F
 17F
 16F
 15F
 14F
 13F
 12F
 11F
 10F
 9F
 8F
 7F
 6F
 5F
 4F
 3F
 2F
 1F
 GF

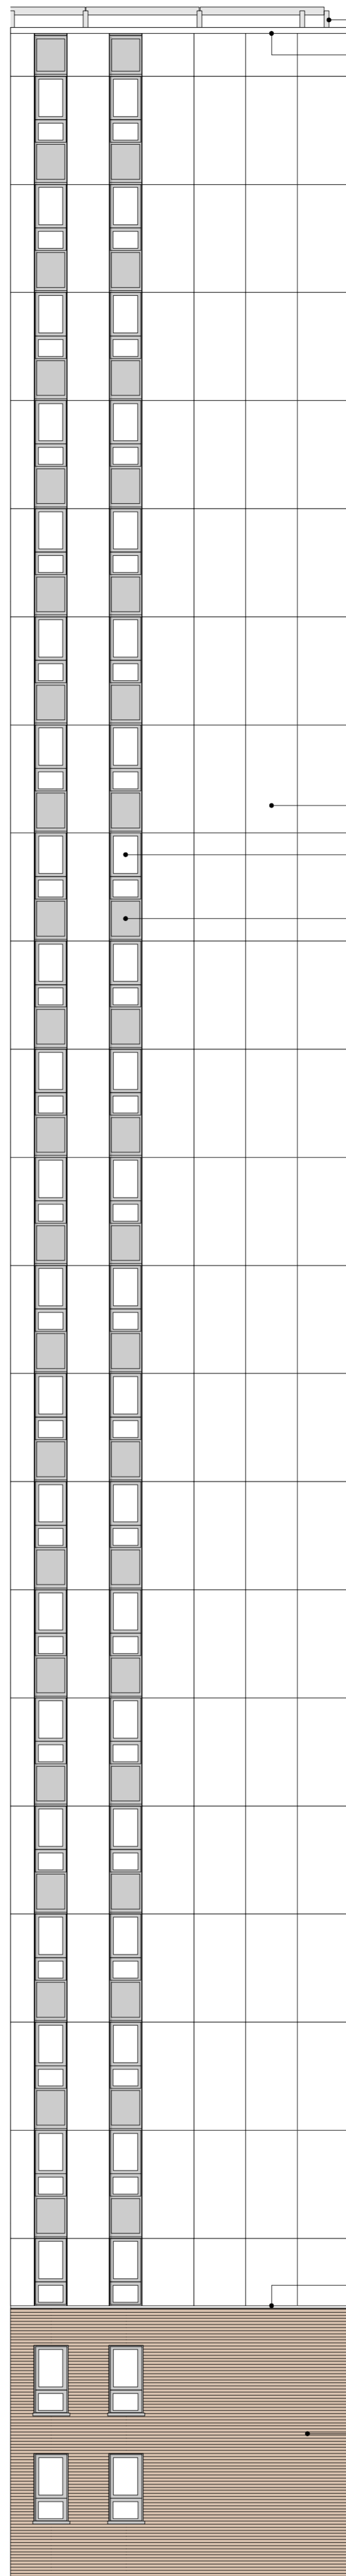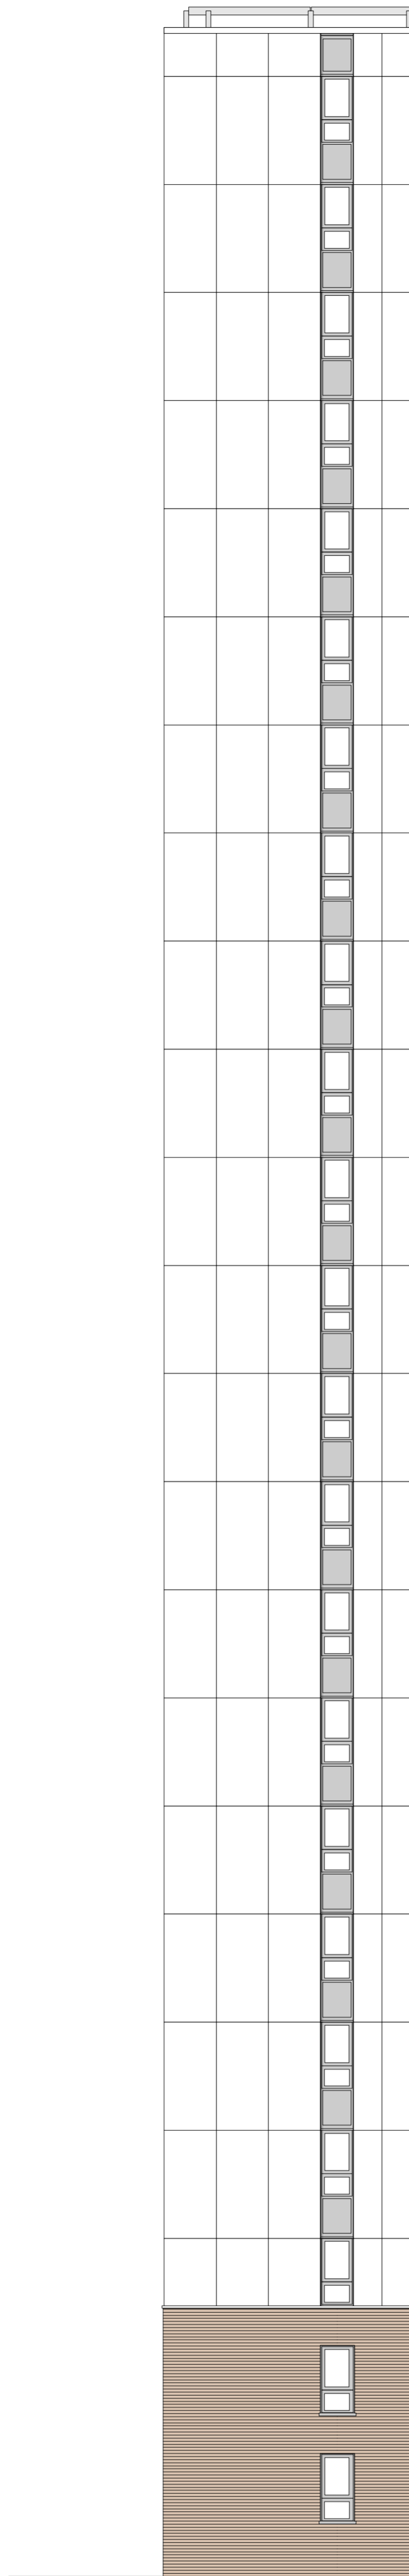



Existing roof guardrail
 Proposed solid aluminium
 PPC panels & capping
 to existing parapet overrun

Proposed solid aluminium cladding panels
 powder coated to RAL9002
 in a matt finish (30% gloss)
 Existing Schuco glazing
 Existing Schuco infill spandrel panels

Existing brick plinth capping
 Existing brick plinth
 to ground & first floor

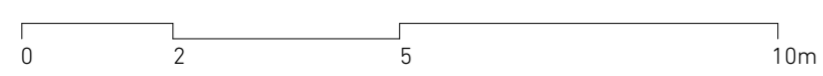

01 Dorney - Proposed South Elevation Internal
 Scale 1:100 @ A1

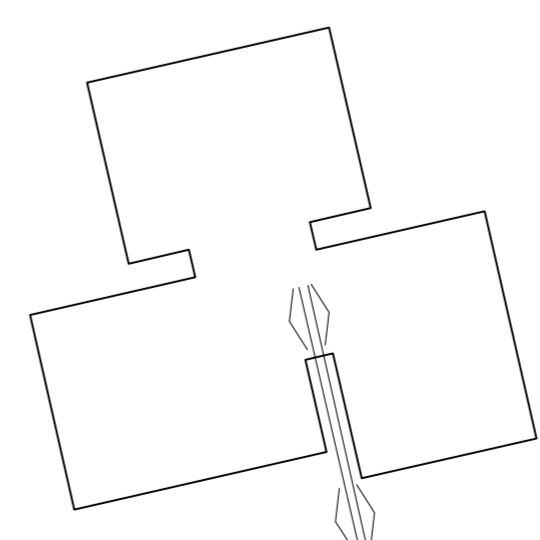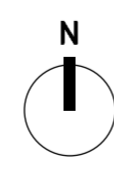

02 Dorney - Key Plan
 Scale 1:500 @ A1

**NEIL
 DAVIES
 ARCHITECTS**


ALL INFORMATION REMAINS THE PROPERTY OF
 THE ARCHITECT AND MAY NOT BE USED FOR
 ANY PURPOSE WHATSOEVER, OR REPRODUCED
 THROUGH ANY MEDIUM WITHOUT THE WRITTEN
 PERMISSION OF THE ARCHITECT. NO
 RESPONSIBILITY ACCEPTED FOR
 UNAUTHORISED USE.

4 The Glasshouse
 47A Goshawk Road
 London W12 8DP
 T: +44(0)20 8743 4401
 E: info@neildaviesarchitects.com

NOTES

A	Issued for planning	26/01/18
PLANNING		
PROJECT	PLANNING	
TITLE	Dorney Proposed Elev Int South	
JOB NO	114	
SCALE	1:100 @ A1	
DATE	20/12/17	
DRAWN BY	SN	
CHECKED BY	ND	
DWG NO	138	
REVISION	A	


ROOF
 22F
 21F
 20F
 19F
 18F
 17F
 16F
 15F
 14F
 13F
 12F
 11F
 10F
 9F
 8F
 7F
 6F
 5F
 4F
 3F
 2F
 1F
 GF

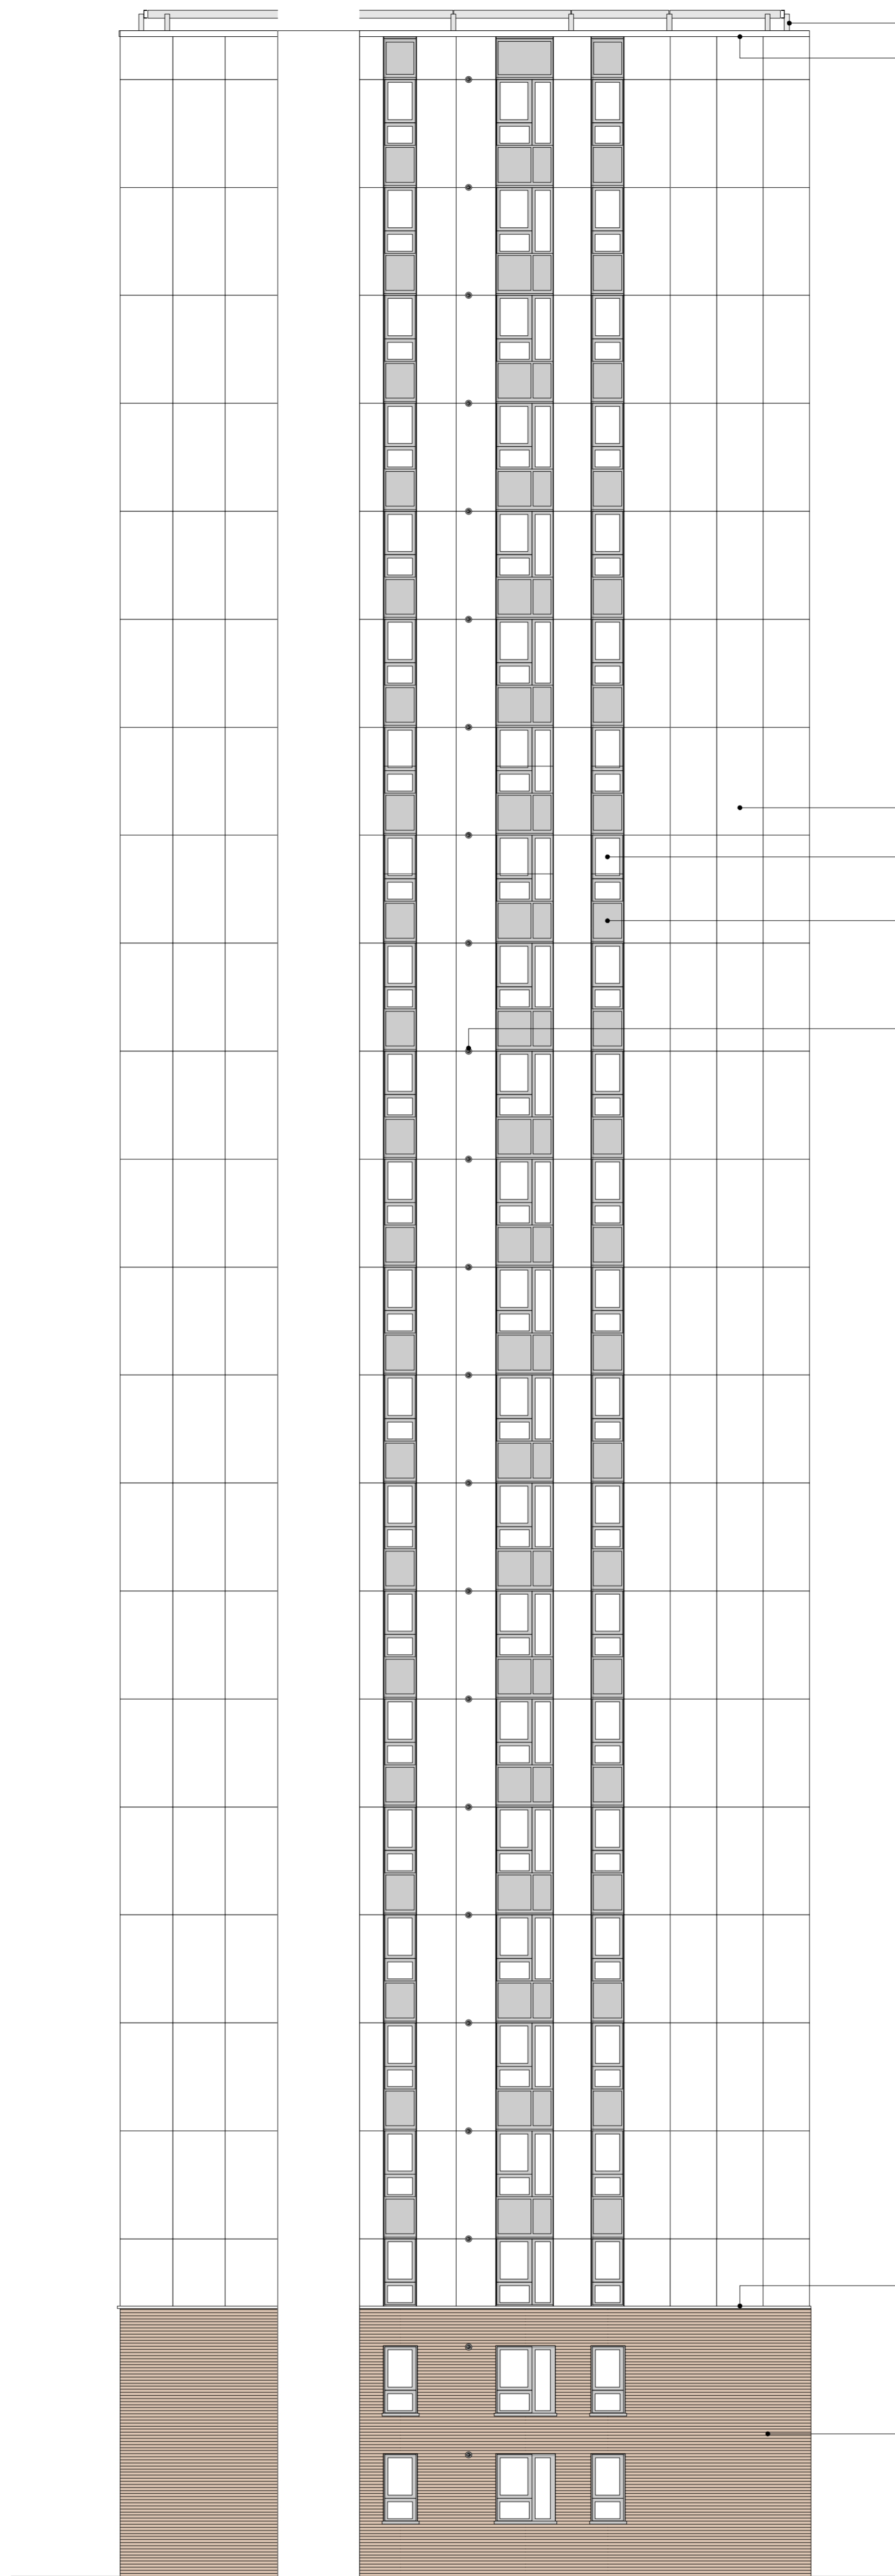

Existing roof guardrail
 Proposed solid aluminium PPC panels & capping to existing parapet overrun
 Proposed solid aluminium cladding panels powder coated to RAL9002 in a matt finish (30% gloss)
 Existing Schuco glazing
 Existing Schuco infill spandrel panels
 Existing flue vents
 Existing brick plinth capping
 Existing brick plinth to ground & first floor



01 Dorney - Proposed West Elevation Internal
 Scale 1:100 @ A1

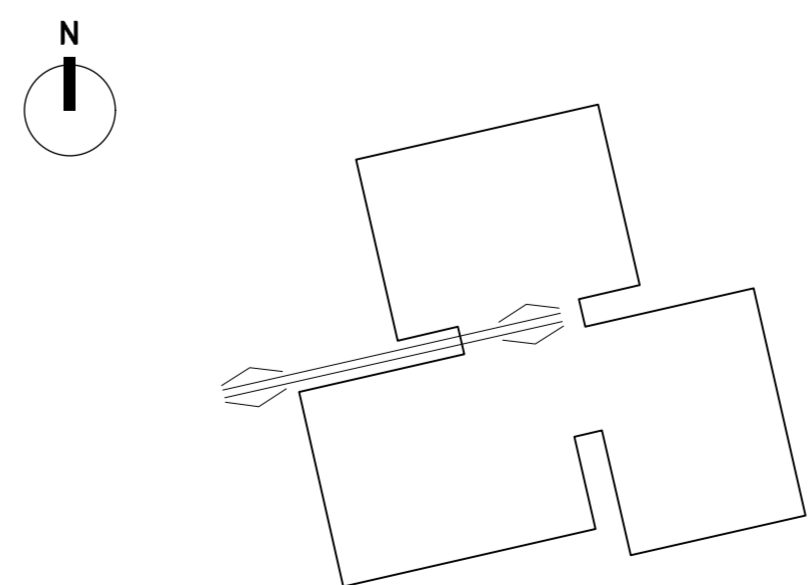

02 Dorney - Key Plan
 Scale 1:500 @ A1

NEIL DAVIES ARCHITECTS

ALL INFORMATION REMAINS THE PROPERTY OF THE ARCHITECT AND MAY NOT BE USED FOR ANY PURPOSE WHATSOEVER, OR REPRODUCED THROUGH ANY MEDIUM WITHOUT THE WRITTEN PERMISSION OF THE ARCHITECT. NO RESPONSIBILITY ACCEPTED FOR UNAUTHORISED USE.

4 The Glasshouse
 47A Goshawk Road
 London W12 8DP
 T: +44(0)20 8743 4401
 E: info@neildaviesarchitects.com

NOTES

A Issued for planning 26/01/18
PLANNING

PROJECT PLANNING
TITLE Dorney Proposed Elev Int West
JOB NO 114
SCALE 1:100 @ A1
DATE 20/12/17
DRAWN BY SN
CHECKED BY ND
DWG NO 139
REVISION A