

**NEIL
DAVIES
ARCHITECTS**

ALL INFORMATION REMAINS THE PROPERTY OF THE ARCHITECT AND MAY NOT BE USED FOR ANY PURPOSE WHATSOEVER, OR REPRODUCED THROUGH ANY MEDIUM WITHOUT THE WRITTEN PERMISSION OF THE ARCHITECT. NO RESPONSIBILITY ACCEPTED FOR UNAUTHORISED USE.

4 The Glasshouse
49A Goldhawk Road
London W12 8QP
T: +44(0)20 8743 4401
E: info@neildaviesarchitects.com

NOTES


B	Issued for planning	26/01/18
A	Client issue for comment	12/01/18

PLANNING


PROJECT	CHALCOTS ESTATE
TITLE	Taplow Existing GF Plan
JOB NO	114
SCALE	1:200 @ A3
DATE	22/12/17
DRAWN BY	SN
CHECKED BY	ND
DWG NO	060
REVISION	B

01

Taplow Existing Ground Floor Plan
Scale 1:200 @ A3

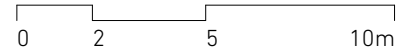

Winchester Road

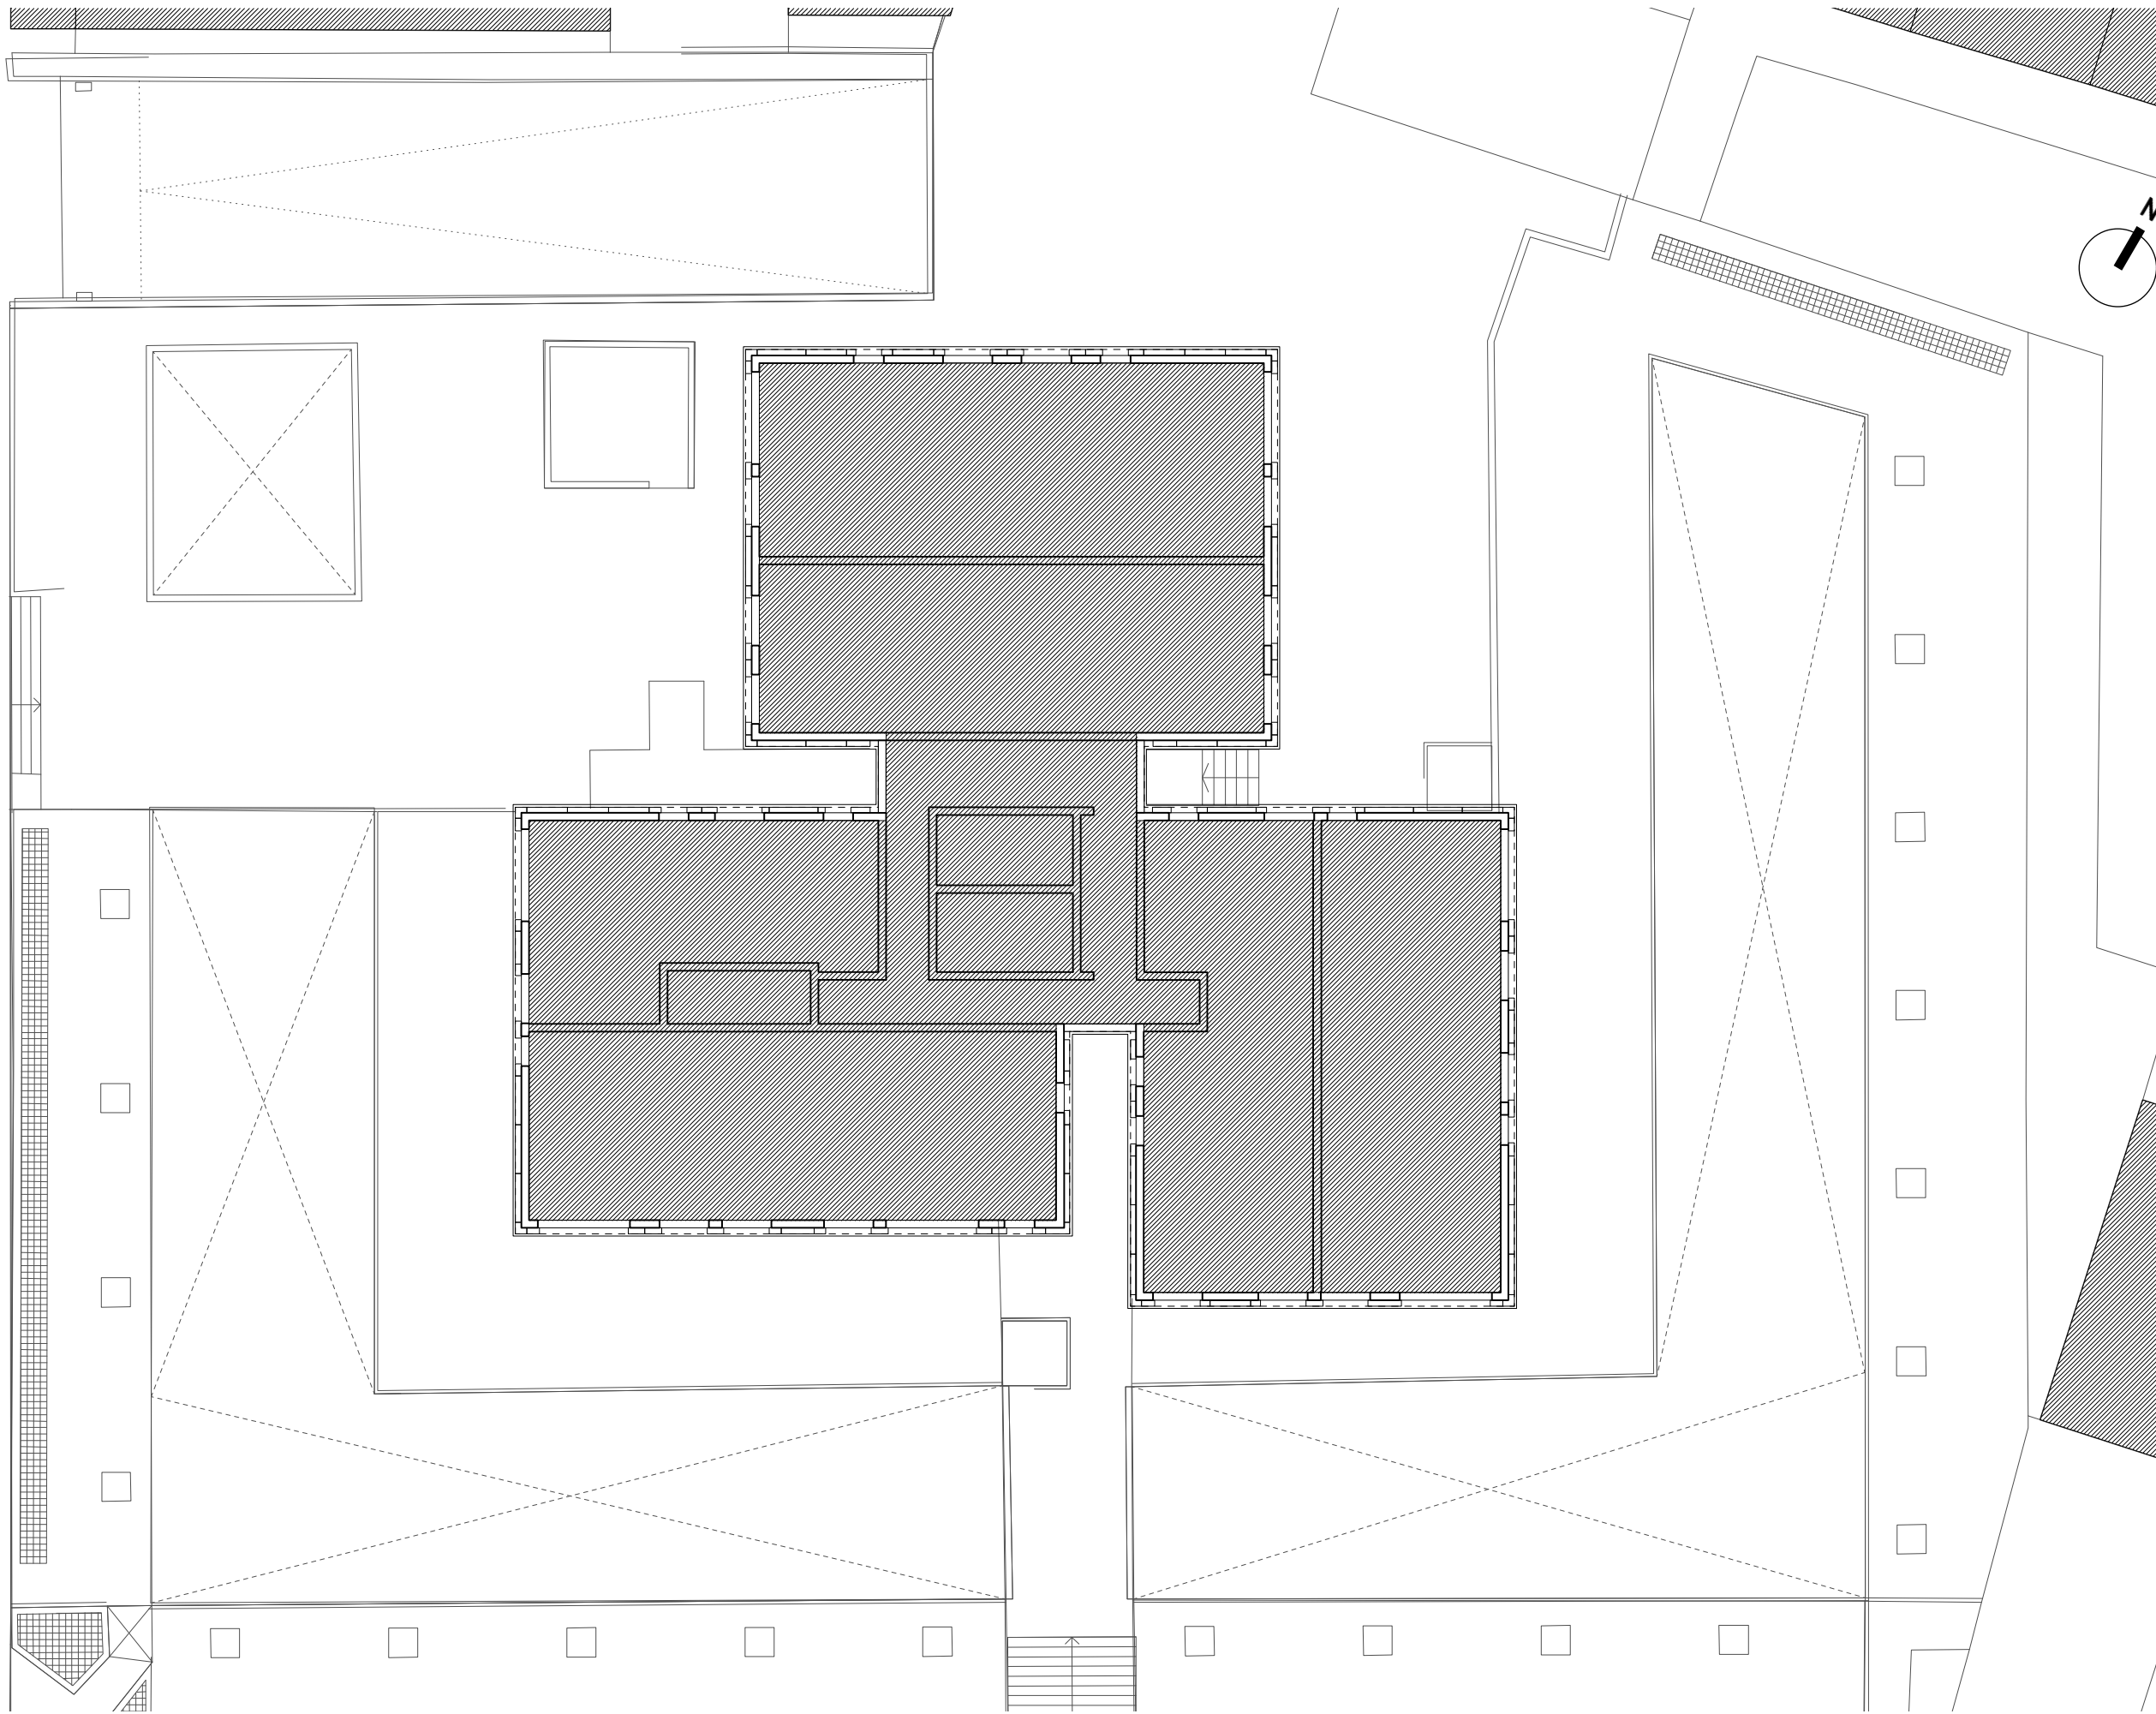

**NEIL
DAVIES
ARCHITECTS**

ALL INFORMATION REMAINS THE PROPERTY OF THE ARCHITECT AND MAY NOT BE USED FOR ANY PURPOSE WHATSOEVER, OR REPRODUCED THROUGH ANY MEDIUM WITHOUT THE WRITTEN PERMISSION OF THE ARCHITECT. NO RESPONSIBILITY ACCEPTED FOR UNAUTHORISED USE.

4 The Glasshouse
49A Goldhawk Road
London W12 8QP
T: +44(0)20 8743 4401
E: info@neildaviesarchitects.com

NOTES

A Issued for planning 26/01/18

PLANNING


PROJECT	CHALCOTS ESTATE
TITLE	Taplow Existing 3F Plan
JOB NO	114
SCALE	1:200 @ A3
DATE	22/12/17
DRAWN BY	SN
CHECKED BY	ND
DWG NO	061
REVISION	A

01

Taplow Existing Third Floor Plan
Scale 1:200 @ A3

0 2 5 10m

Winchester Road

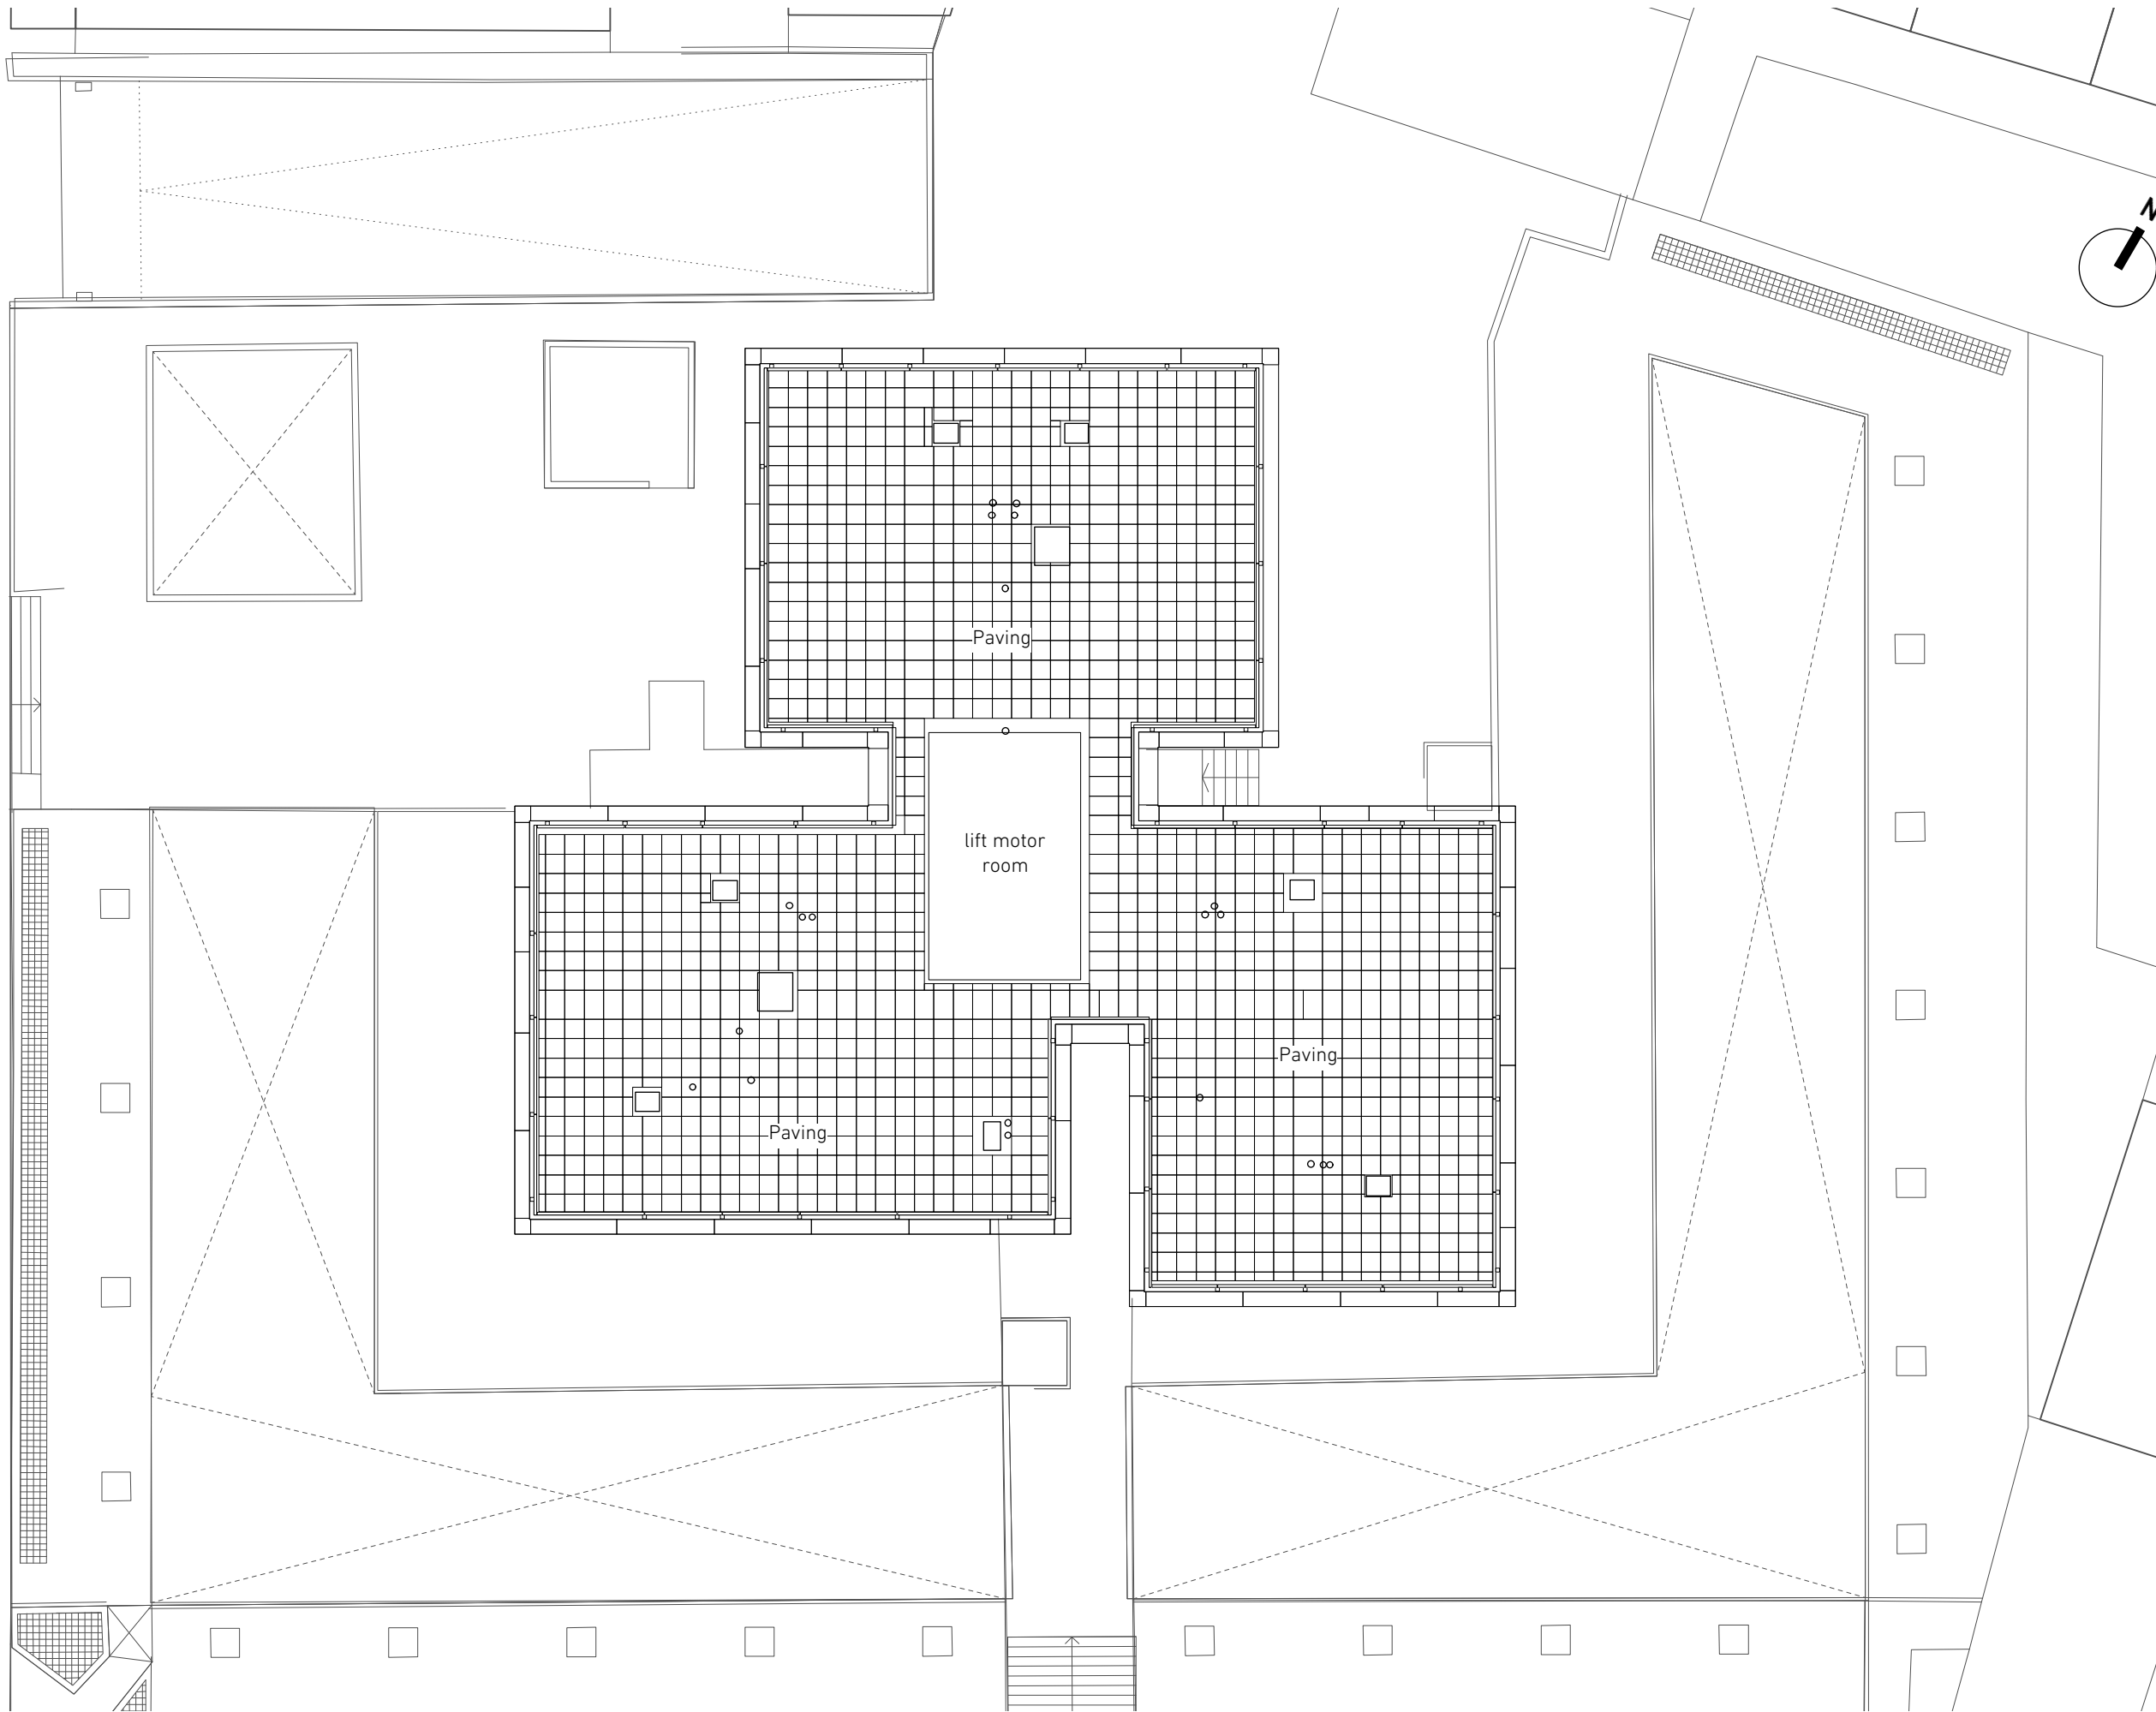

**NEIL
DAVIES
ARCHITECTS**

ALL INFORMATION REMAINS THE PROPERTY OF THE ARCHITECT AND MAY NOT BE USED FOR ANY PURPOSE WHATSOEVER, OR REPRODUCED THROUGH ANY MEDIUM WITHOUT THE WRITTEN PERMISSION OF THE ARCHITECT. NO RESPONSIBILITY ACCEPTED FOR UNAUTHORISED USE.

4 The Glasshouse
49A Goldhawk Road
London W12 8QP
T: +44(0)20 8743 4401
E: info@neildaviesarchitects.com

NOTES

A Issued for planning 26/01/18



PLANNING

PROJECT	CHALCOTS ESTATE
TITLE	Taplow Existing Roof Plan
JOB NO	114
SCALE	1:200 @ A3
DATE	22/12/17
DRAWN BY	SN
CHECKED BY	ND
DWG NO	062
REVISION	A


01

Taplow Existing Roof Plan
Scale 1:200 @ A3

0 2 5 10m

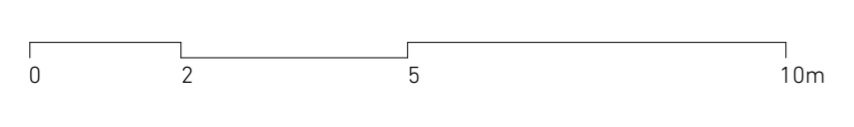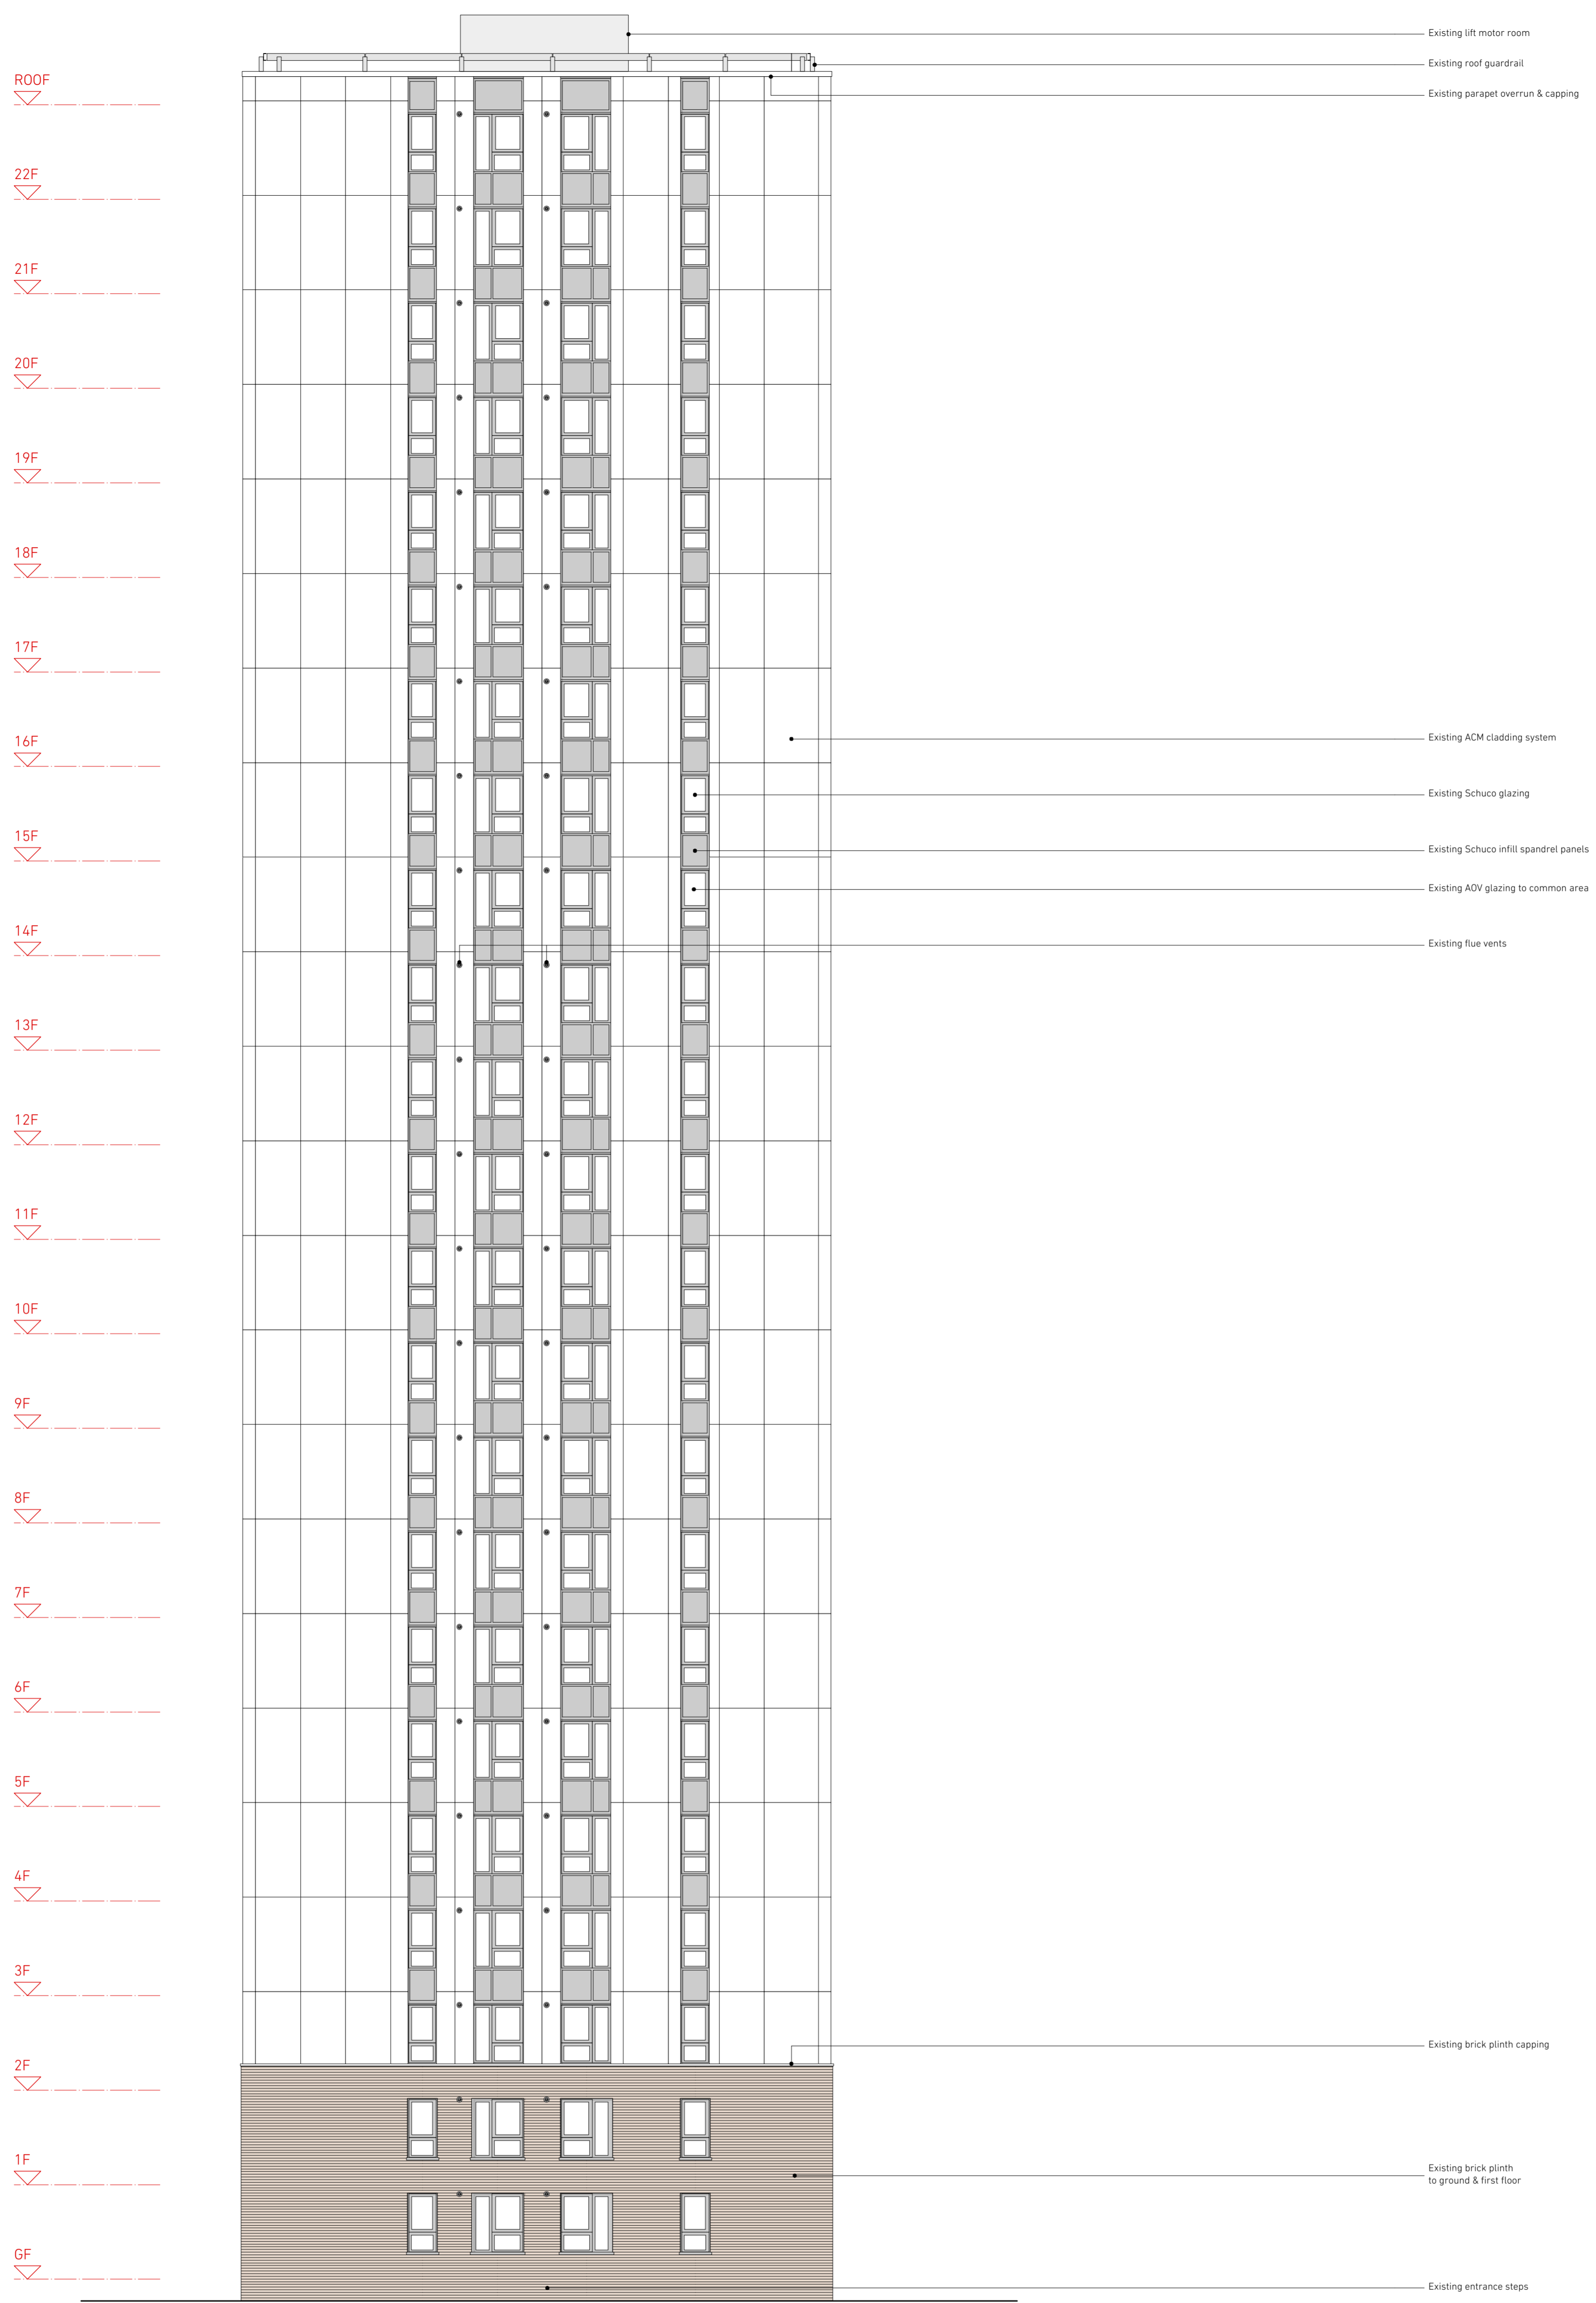

01 Taplow - Existing North Elevation
Scale 1:100 @ A1

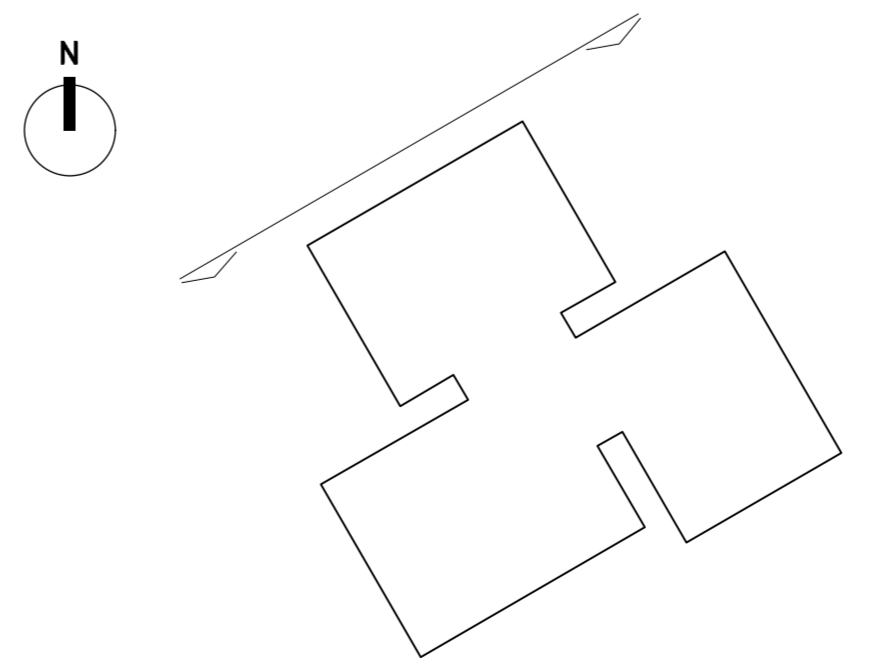

02 Taplow - Key Plan
Scale 1:500 @ A1

**NEIL
DAVIES
ARCHITECTS**


ALL INFORMATION REMAINS THE PROPERTY OF THE ARCHITECT AND MAY NOT BE USED FOR ANY PURPOSE WHATSOEVER, OR REPRODUCED THROUGH ANY MEDIUM WITHOUT THE WRITTEN PERMISSION OF THE ARCHITECT. NO RESPONSIBILITY ACCEPTED FOR UNAUTHORISED USE.

4 The Glasshouse
47A Goshawk Road
London W12 8DP
T: +44(0)20 8743 4401
E: info@neildaviesarchitects.com

NOTES

A Issued for planning 26/01/18

PLANNING	
PROJECT	CHALCOTS ESTATE
TITLE	Taplow Existing Elev North
JOB NO	114
SCALE	1:100 @ A1
DATE	22/12/17
DRAWN BY	SN
CHECKED BY	ND
DWG NO	063
REVISION	A

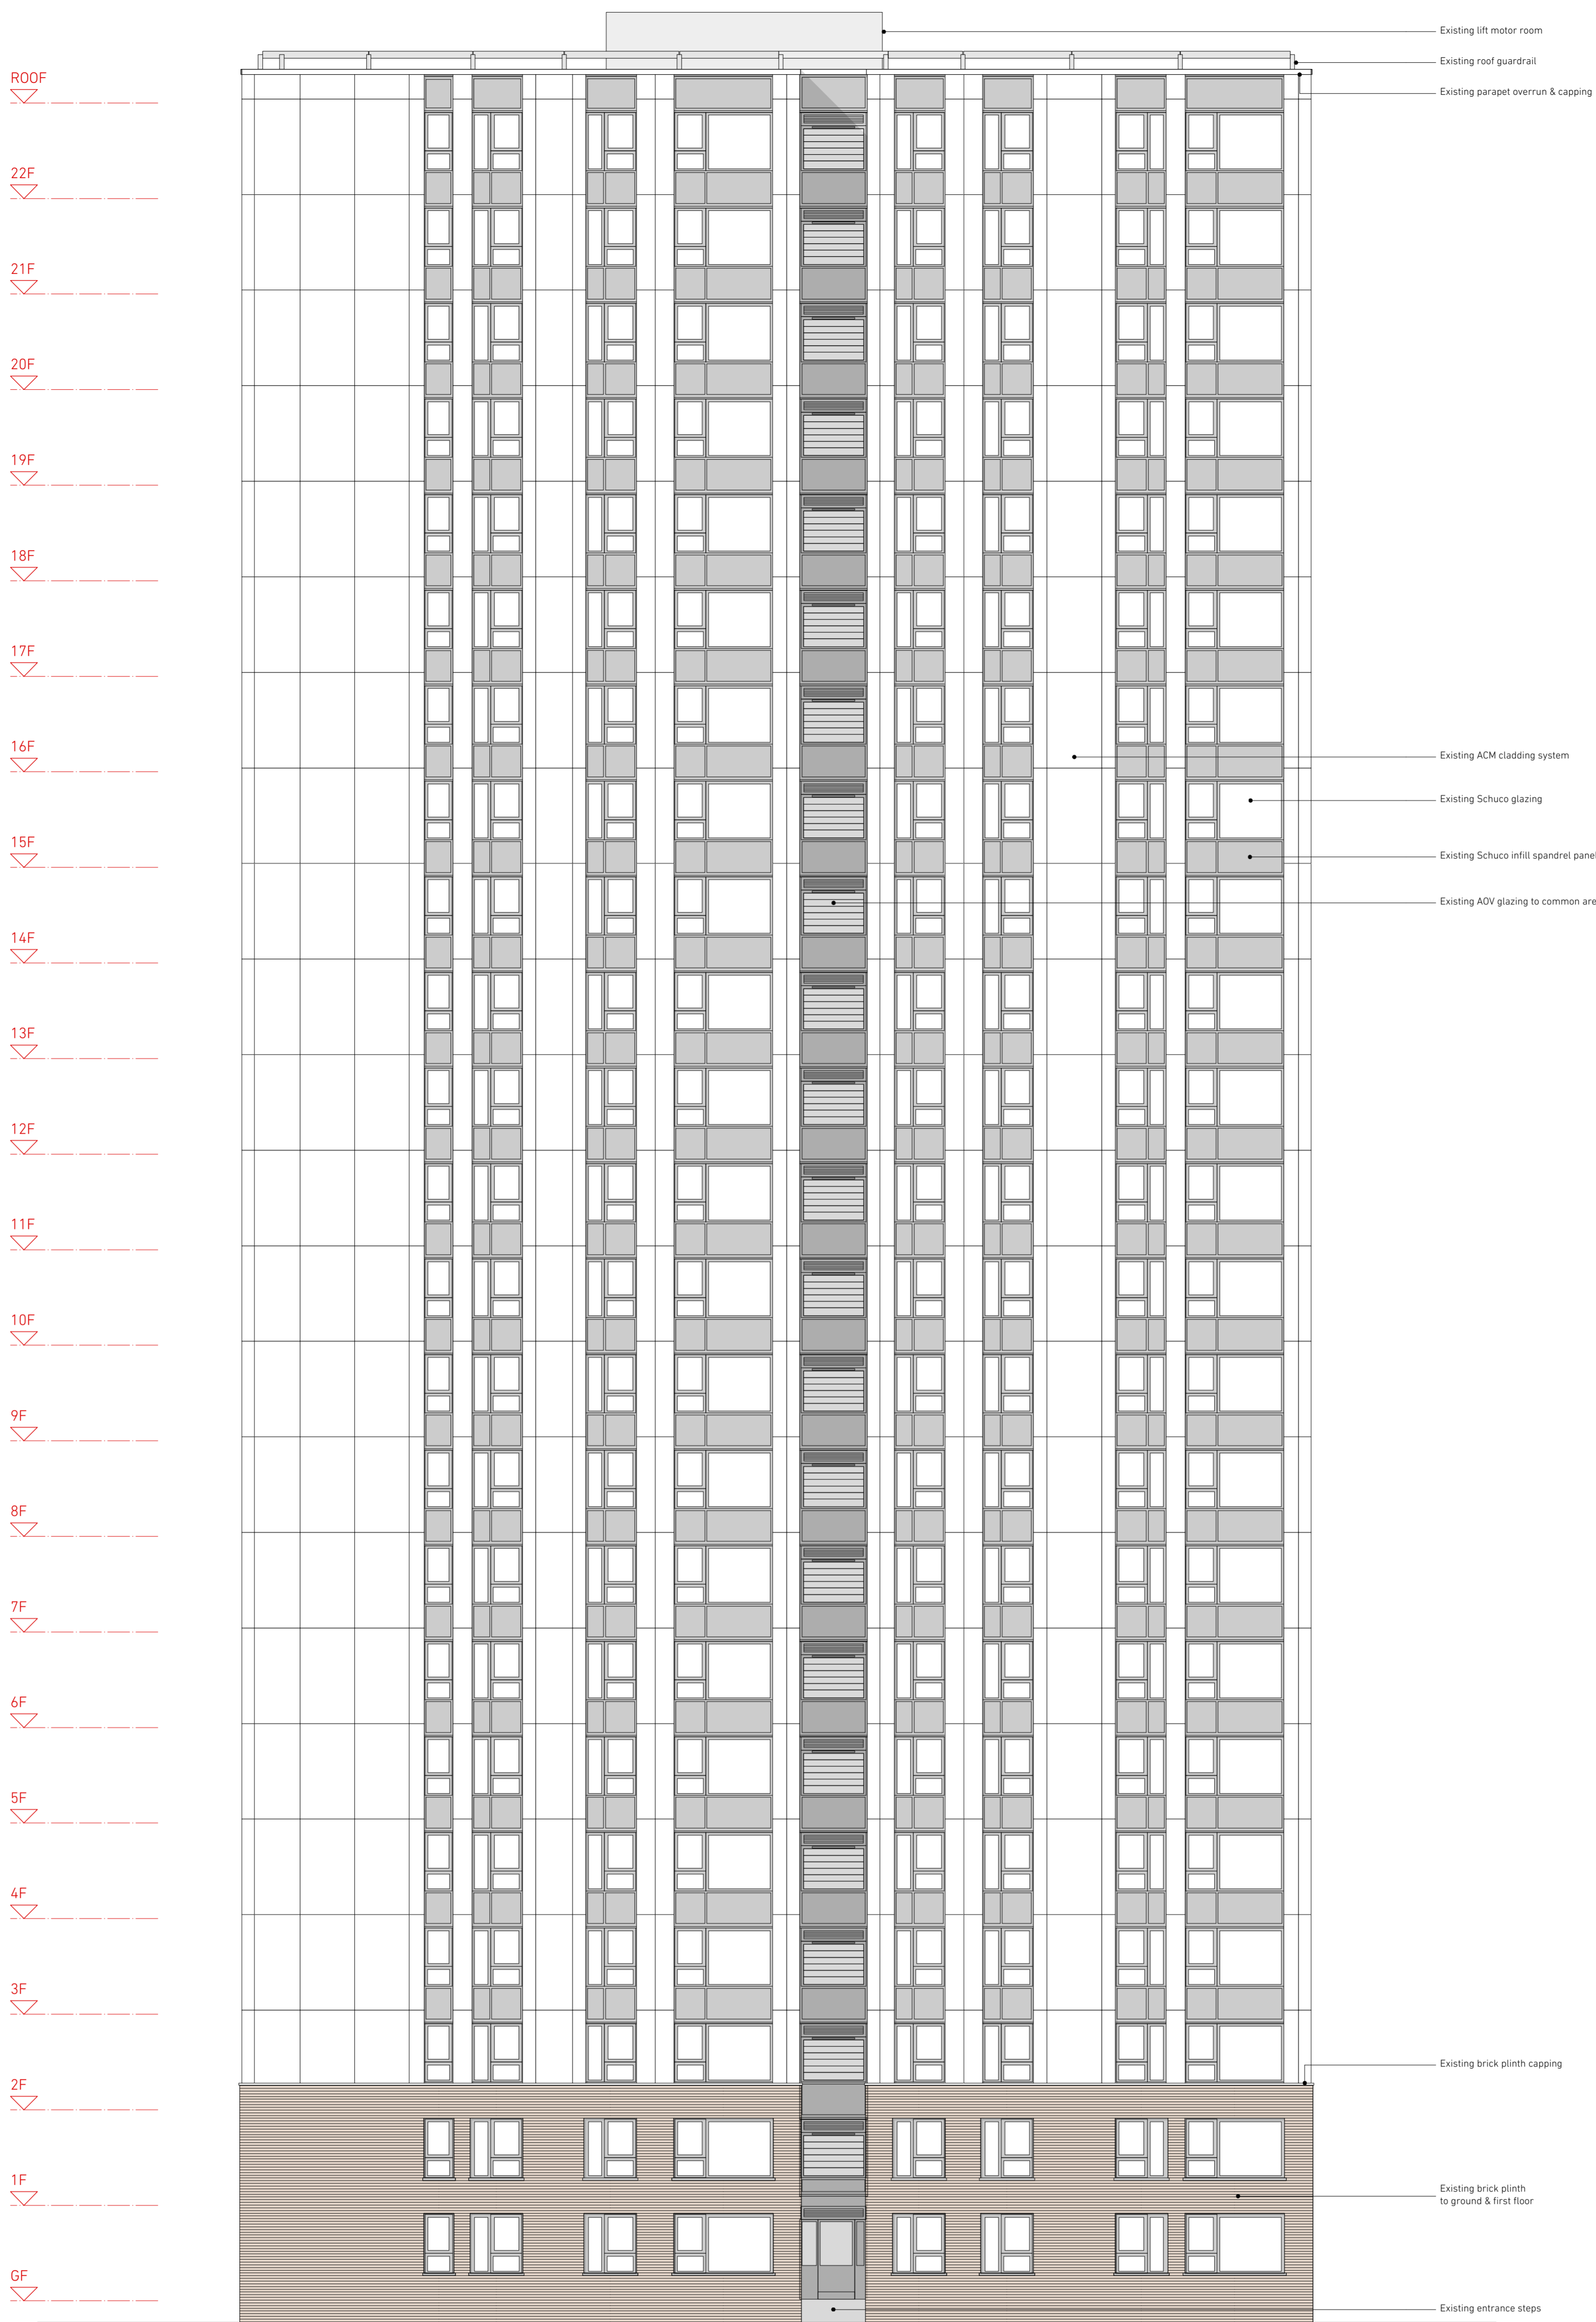


01 Taplow - Existing East Elevation
Scale 1:100 @ A1

**NEIL
DAVIES
ARCHITECTS**

ALL INFORMATION REMAINS THE PROPERTY OF THE ARCHITECT AND MAY NOT BE USED FOR ANY PURPOSE WHATSOEVER, OR REPRODUCED THROUGH ANY MEDIUM WITHOUT THE WRITTEN PERMISSION OF THE ARCHITECT. NO RESPONSIBILITY ACCEPTED FOR UNAUTHORISED USE.

4 The Glasshouse
47A Goshawk Road
London W12 8DP
T: +44(0)20 8743 4401
E: info@neildaviesarchitects.com

NOTES

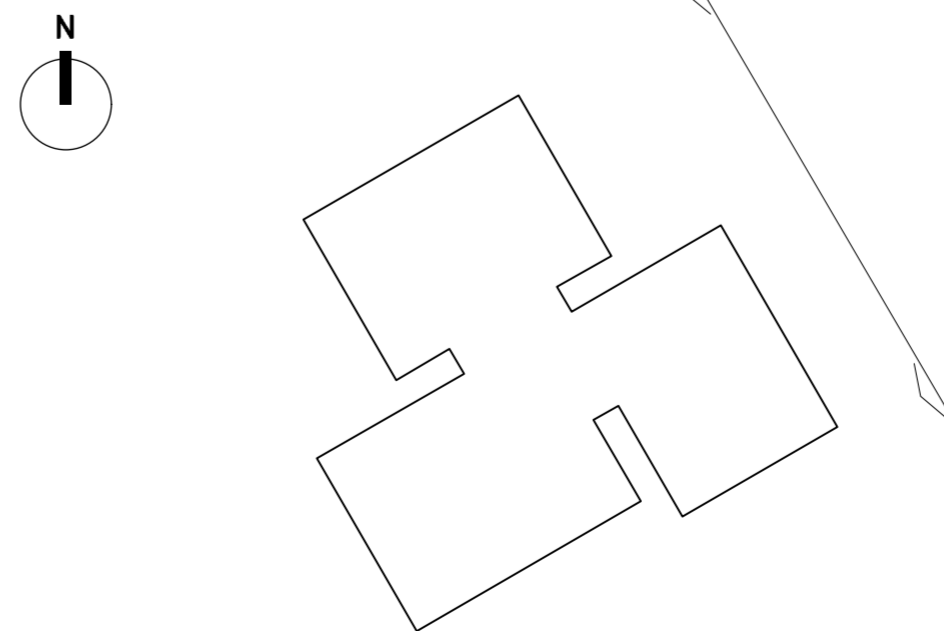


02 Taplow - Key Plan
Scale 1:500 @ A1

A Issued for planning 26/01/18

PLANNING

PROJECT CHALCOTS ESTATE
TITLE Taplow Existing Elev East
JOB NO 114
SCALE 1:100 @ A1
DATE 22/12/17
DRAWN BY SN
CHECKED BY ND
DWG NO 064
REVISION A

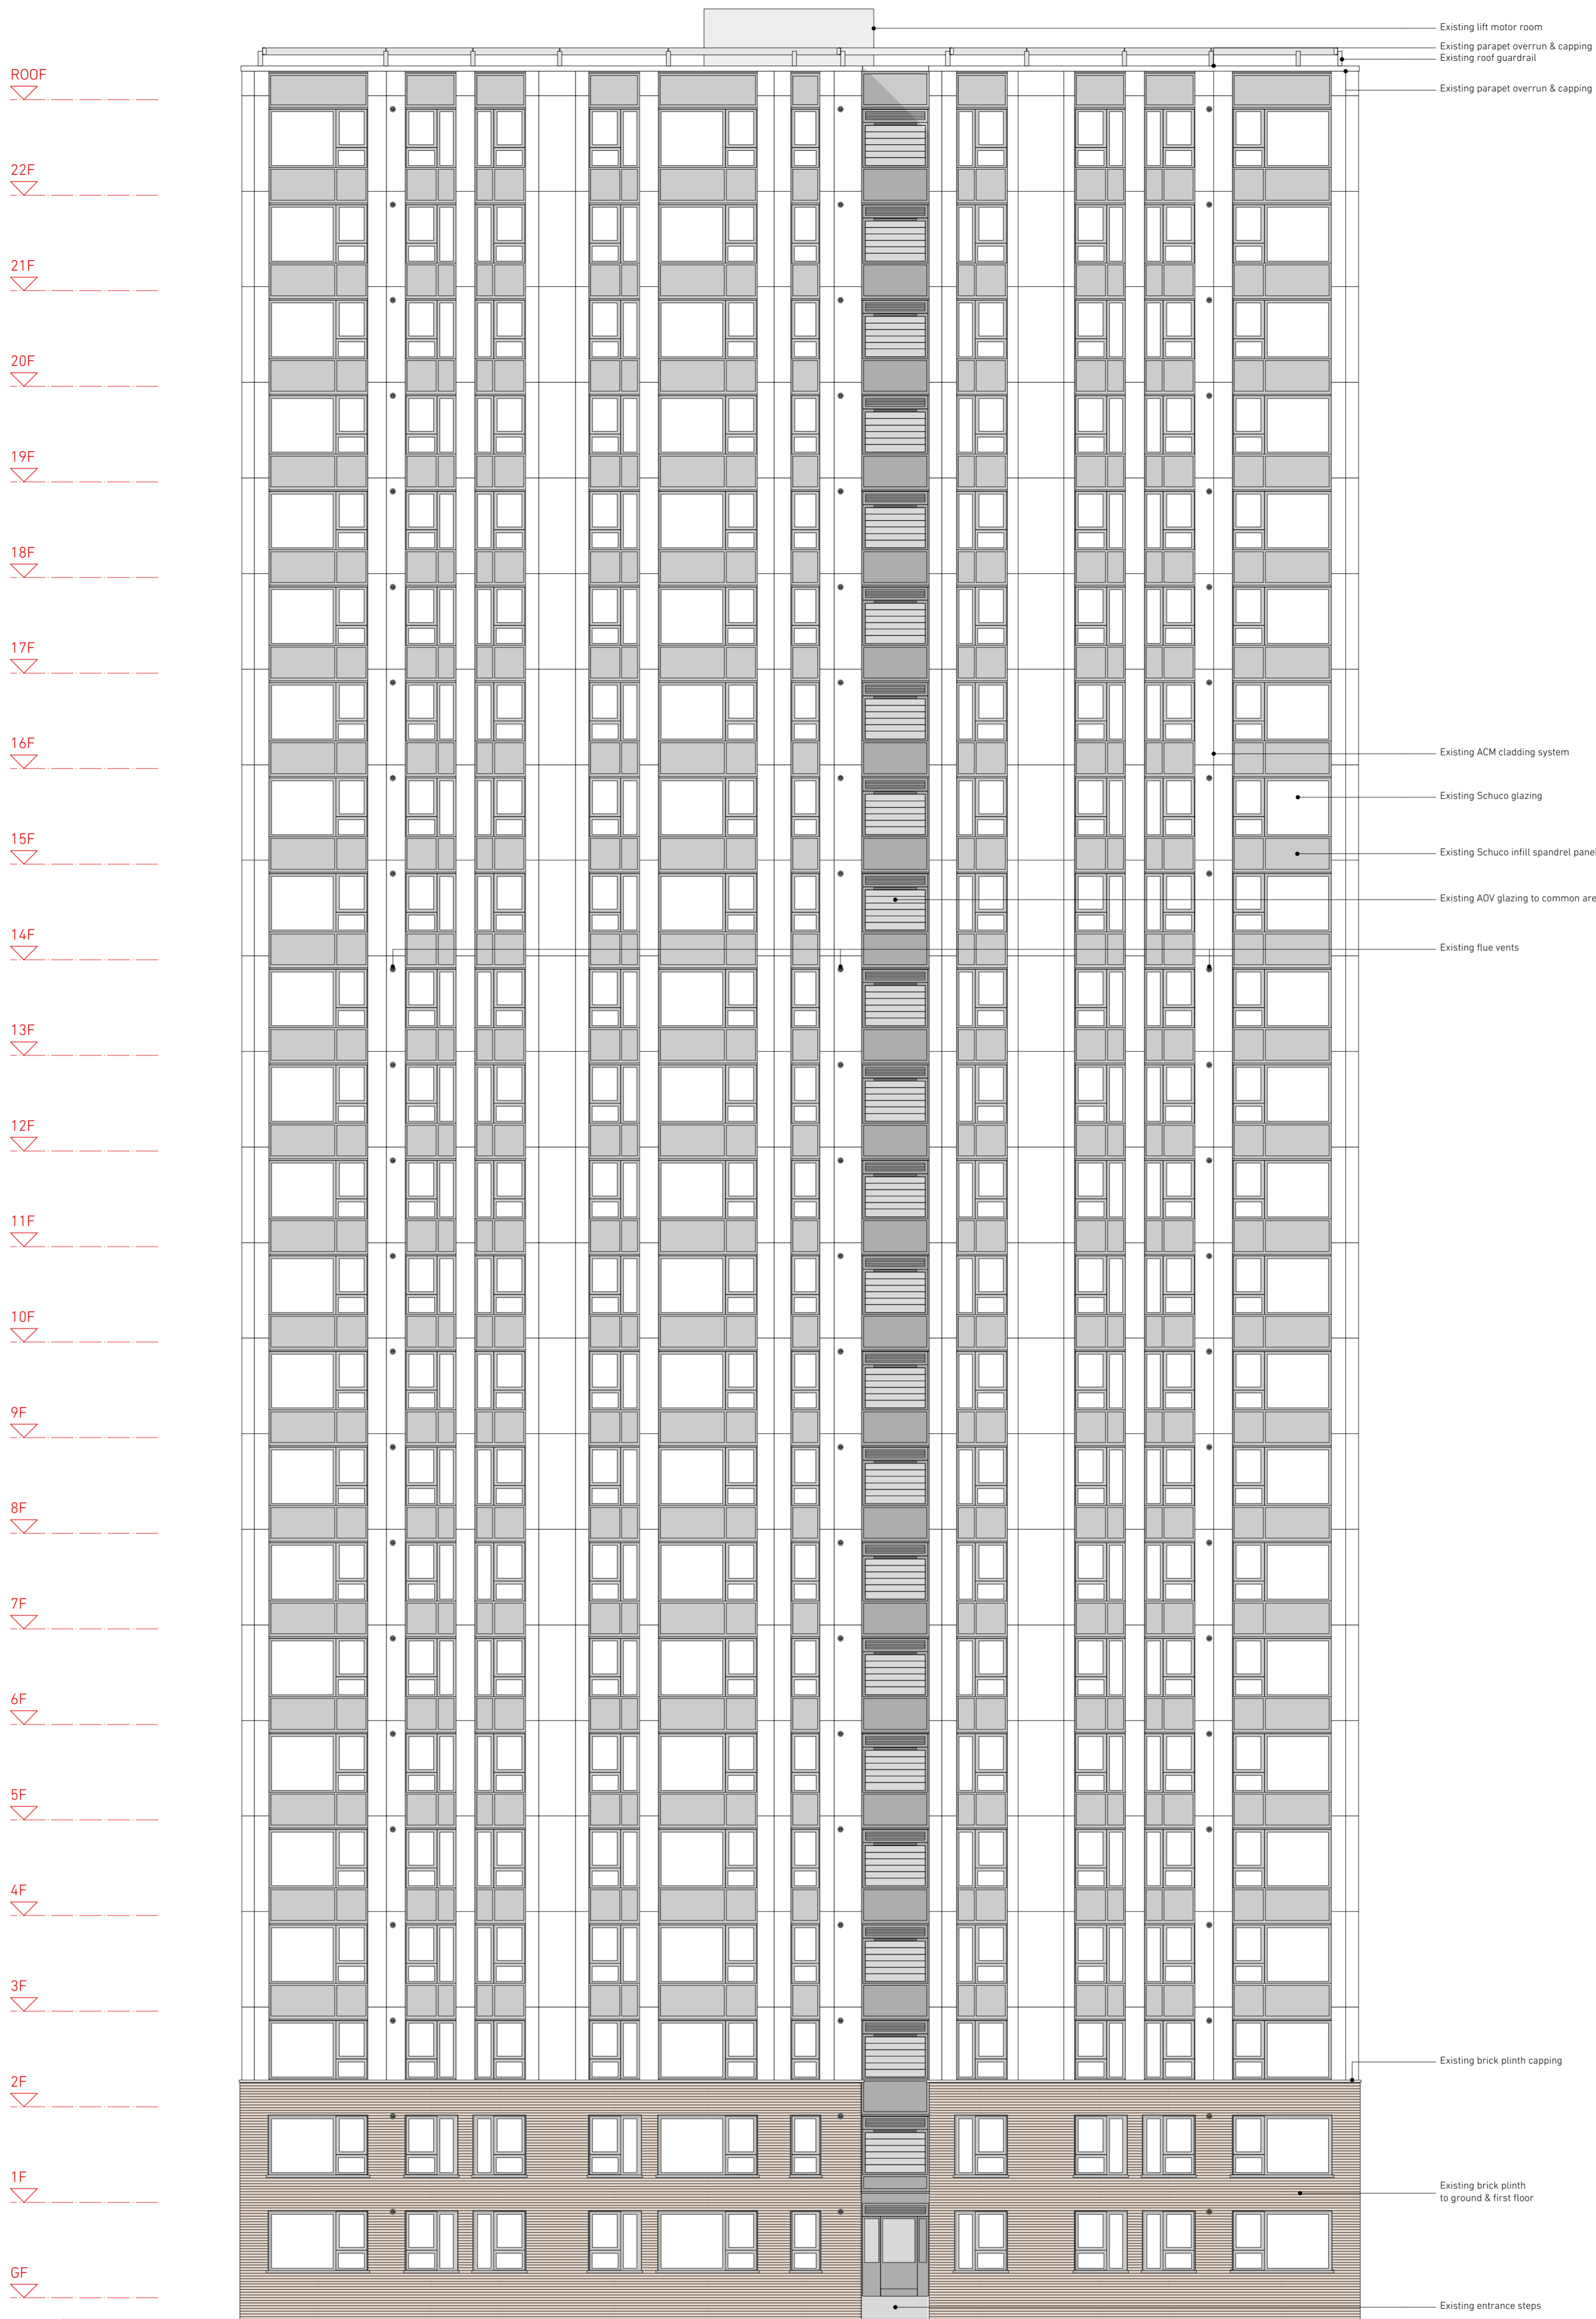



01 Taplow - Existing South Elevation
Scale 1:100 @ A1

**NEIL
DAVIES
ARCHITECTS**

ALL INFORMATION REMAINS THE PROPERTY OF THE ARCHITECT AND MAY NOT BE USED FOR ANY PURPOSE WHATSOEVER, OR REPRODUCED THROUGH ANY MEDIUM WITHOUT THE WRITTEN PERMISSION OF THE ARCHITECT. NO RESPONSIBILITY ACCEPTED FOR UNAUTHORISED USE.

4 The Glasshouse
47A Goshawk Road
London W12 8DP
T: +44(0)20 8743 4401
E: info@neildaviesarchitects.com

NOTES

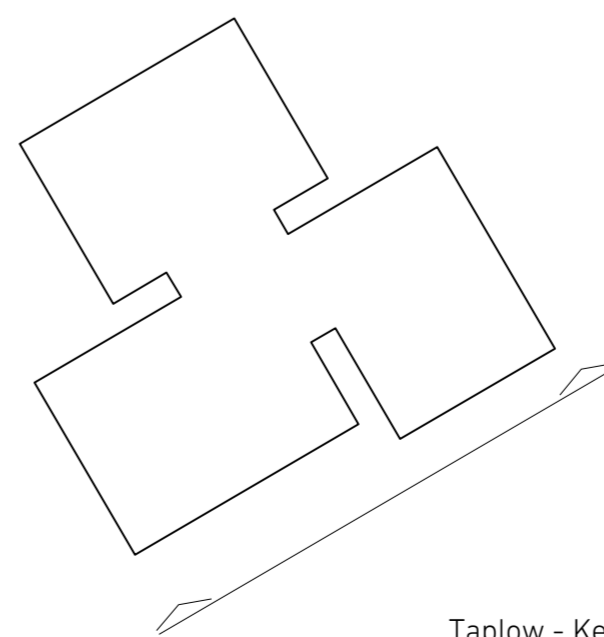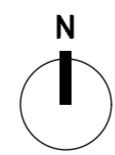


02 Taplow - Key Plan
Scale 1:500 @ A1

A Issued for planning 26/01/18

PLANNING

PROJECT CHALCOTS ESTATE
TITLE Taplow Existing Elev South
JOB NO 114
SCALE 1:100 @ A1
DATE 22/12/17
DRAWN BY SN
CHECKED BY ND
DWG NO 065
REVISION A

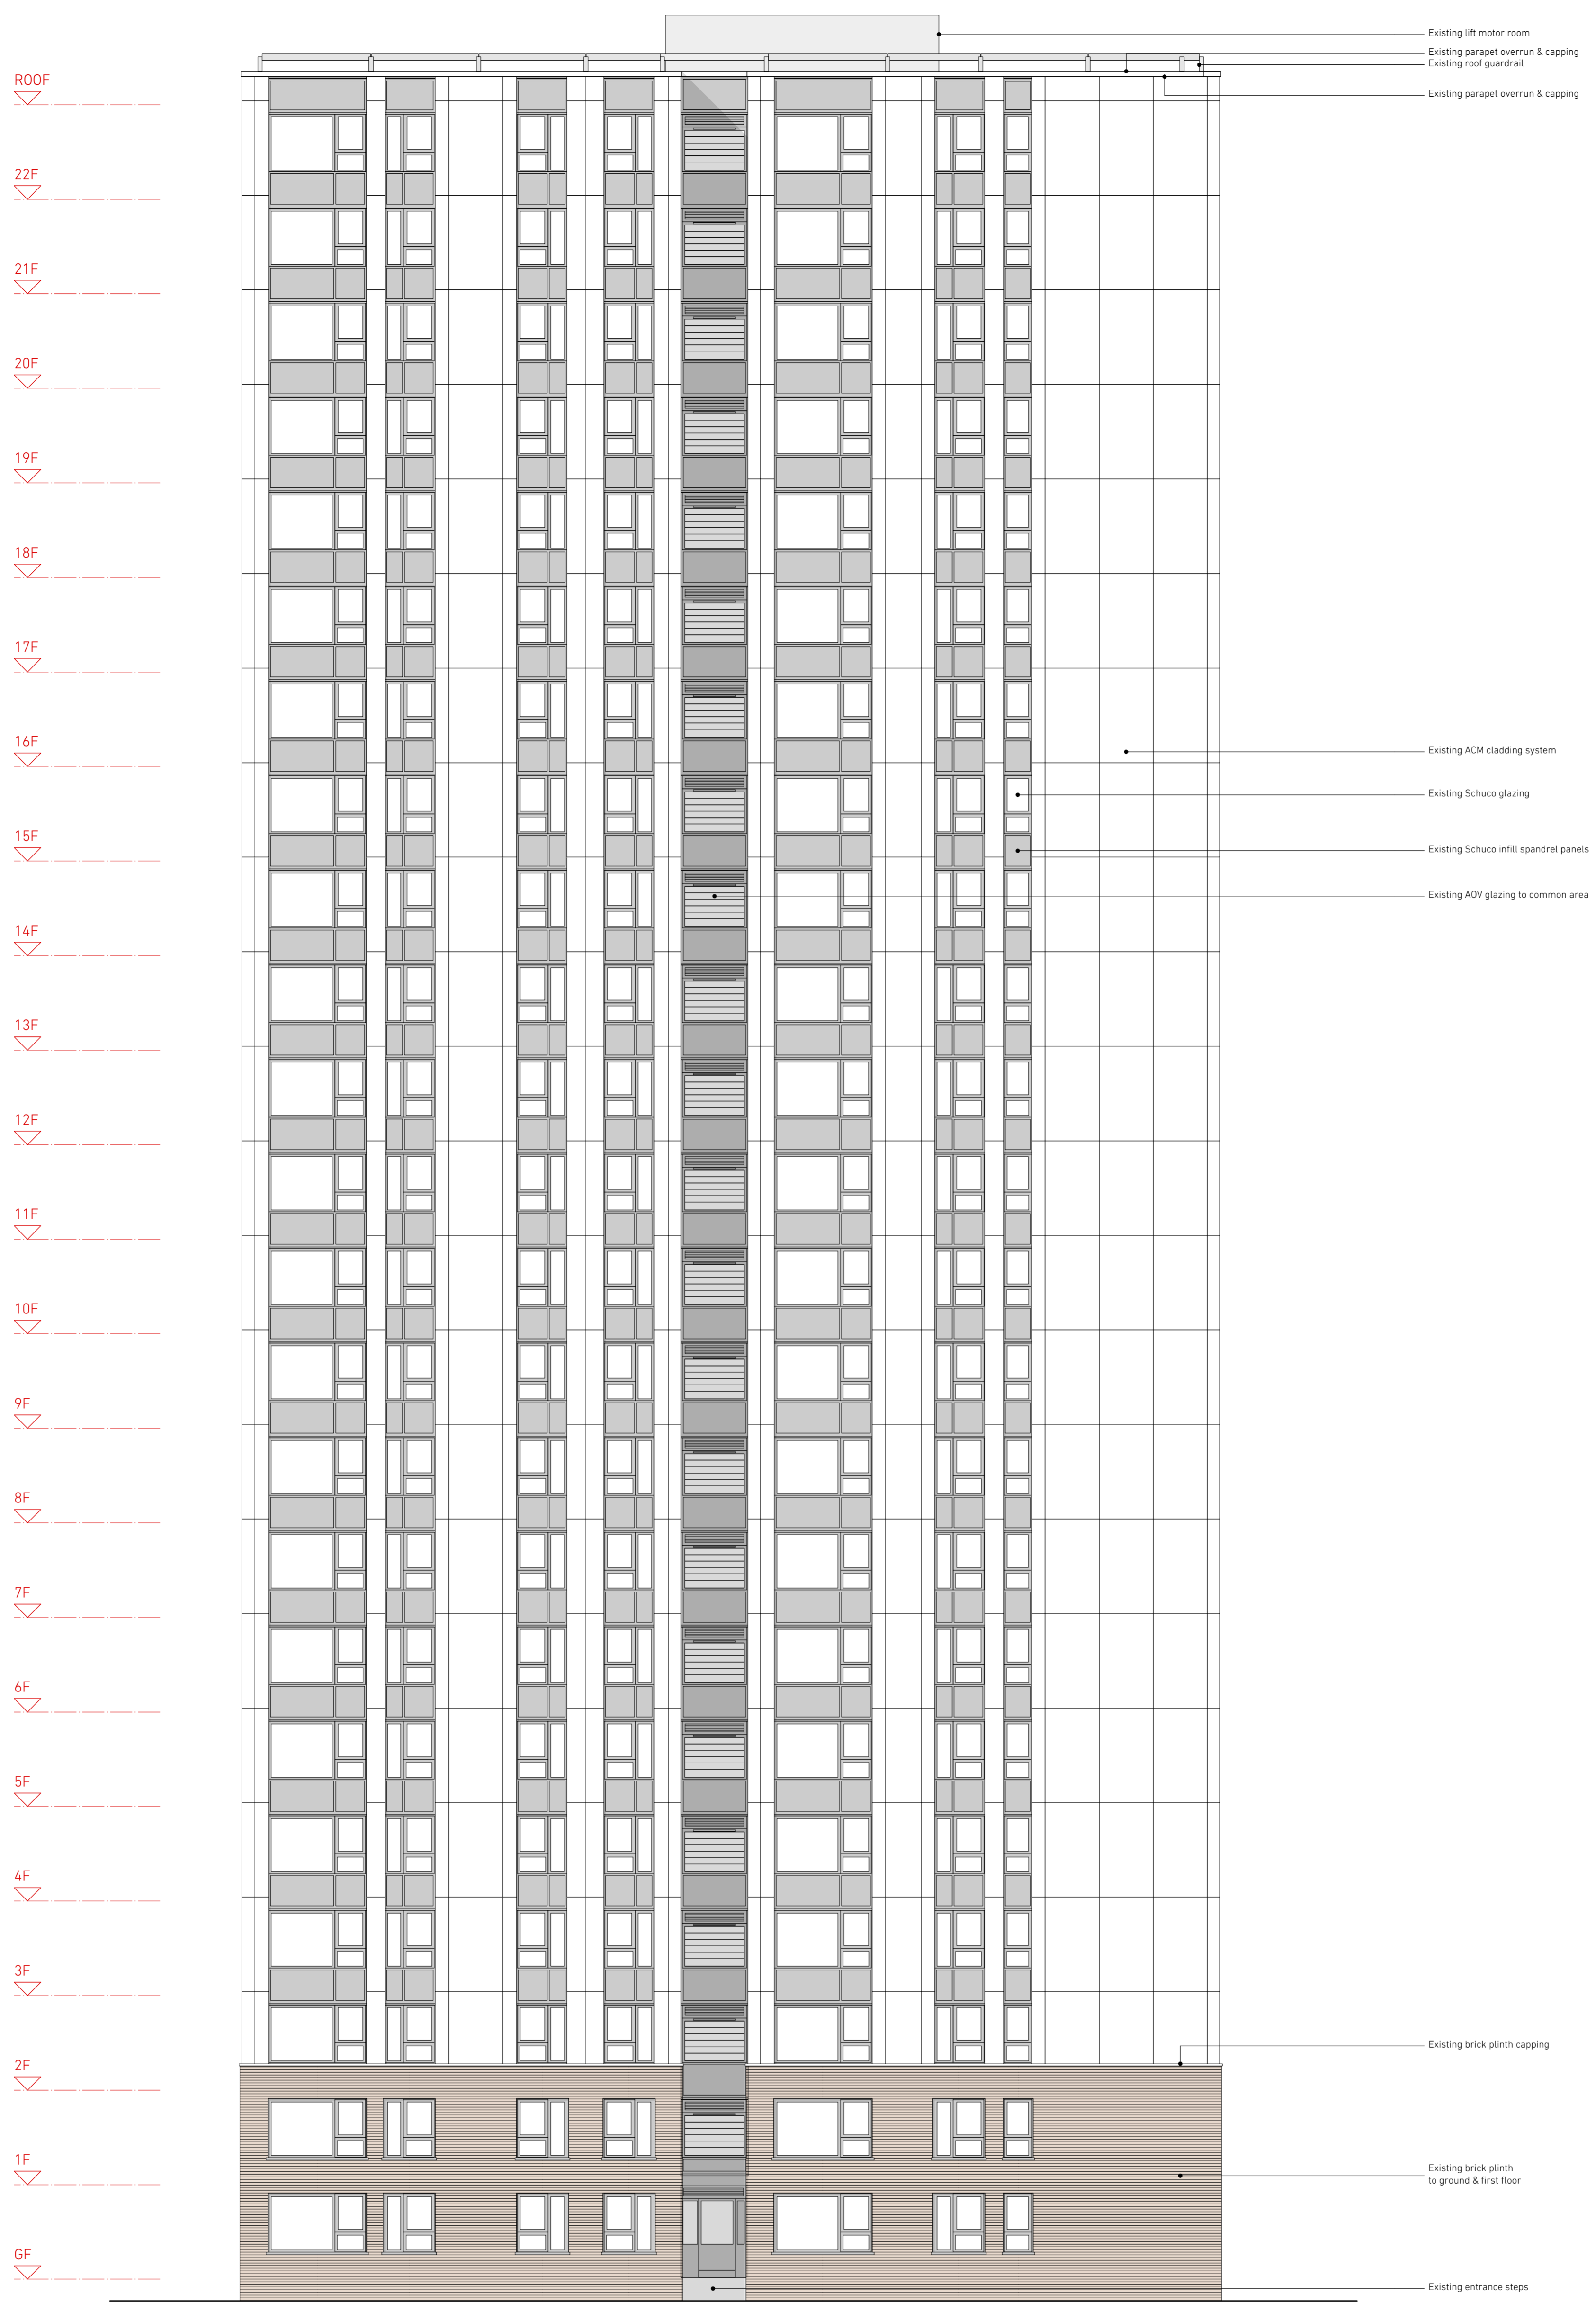


**NEIL
DAVIES
ARCHITECTS**

ALL INFORMATION REMAINS THE PROPERTY OF THE ARCHITECT AND MAY NOT BE USED FOR ANY PURPOSE WHATSOEVER, OR REPRODUCED THROUGH ANY MEDIUM WITHOUT THE WRITTEN PERMISSION OF THE ARCHITECT. NO RESPONSIBILITY ACCEPTED FOR UNAUTHORISED USE.

4 The Glasshouse
47A Goshawk Road
London W12 8DP
T: +44(0)20 8743 4401
E: info@neildaviesarchitects.com

NOTES



01 Taplow - Existing West Elevation
Scale 1:100 @ A1

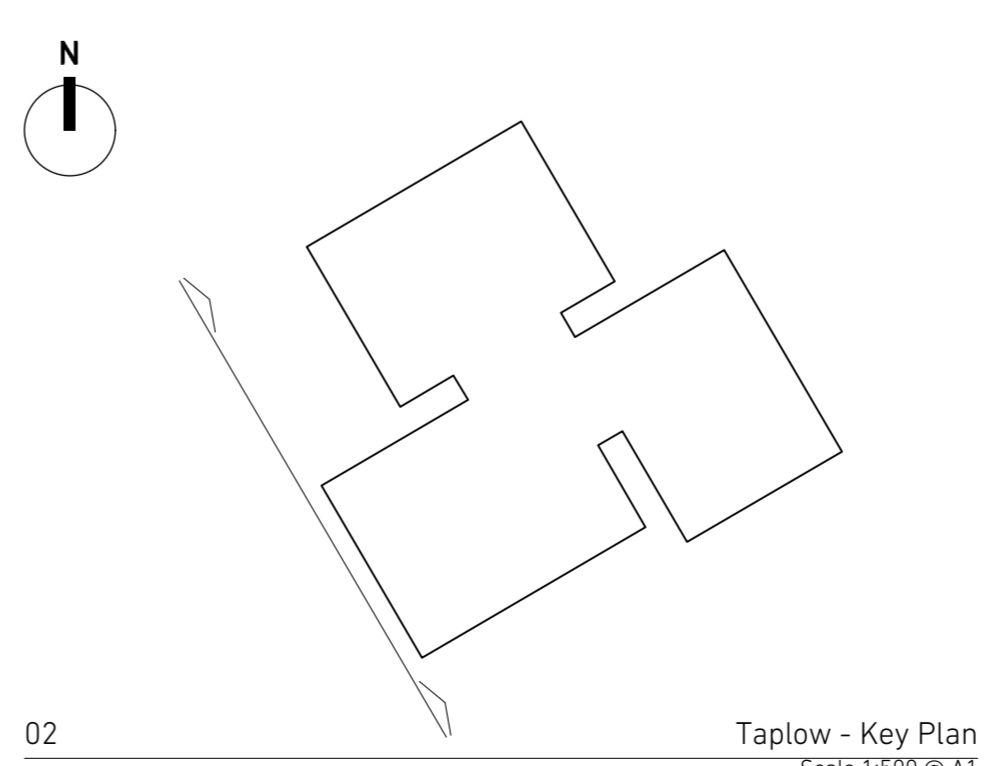


02 Taplow - Key Plan
Scale 1:500 @ A1

PLANNING	
PROJECT	CHALCOTS ESTATE
TITLE	Taplow Existing Elev West
JOB NO	114
SCALE	1:100 @ A1
DATE	22/12/17
DRAWN BY	SN
CHECKED BY	ND
DWG NO	066
REVISION	A



ROOF
 22F
 21F
 20F
 19F
 18F
 17F
 16F
 15F
 14F
 13F
 12F
 11F
 10F
 9F
 8F
 7F
 6F
 5F
 4F
 3F
 2F
 1F
 GF

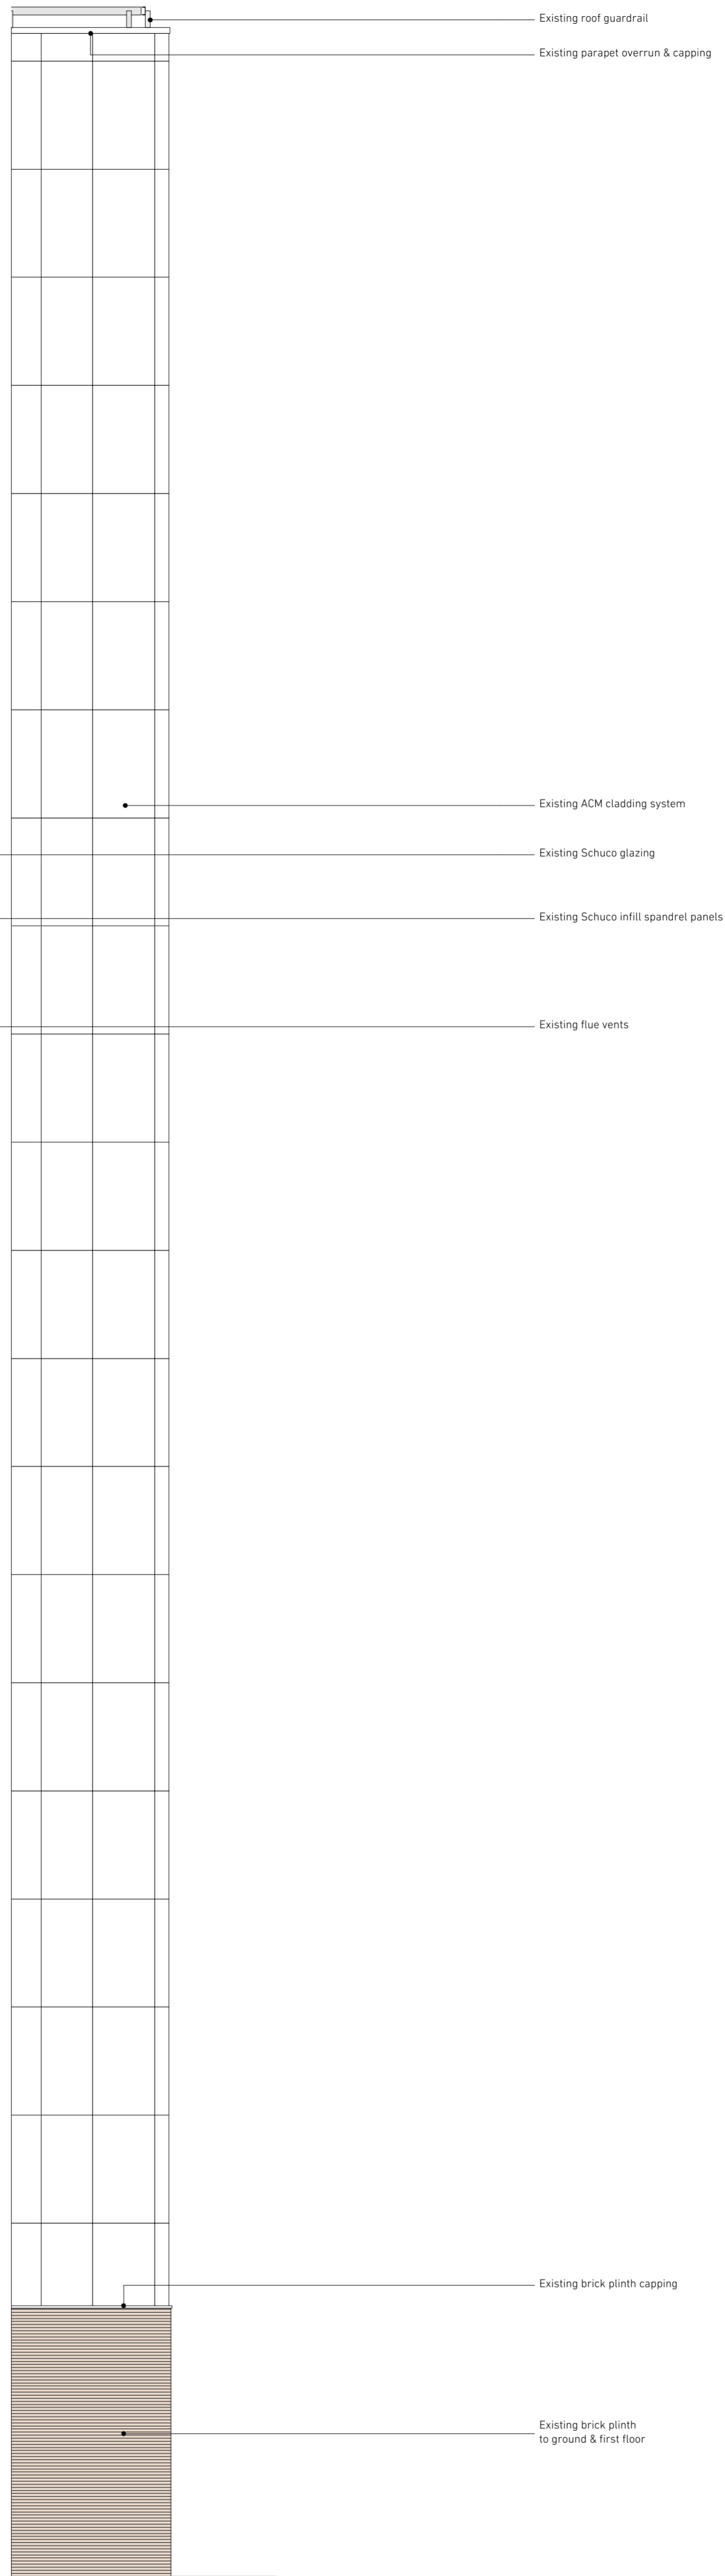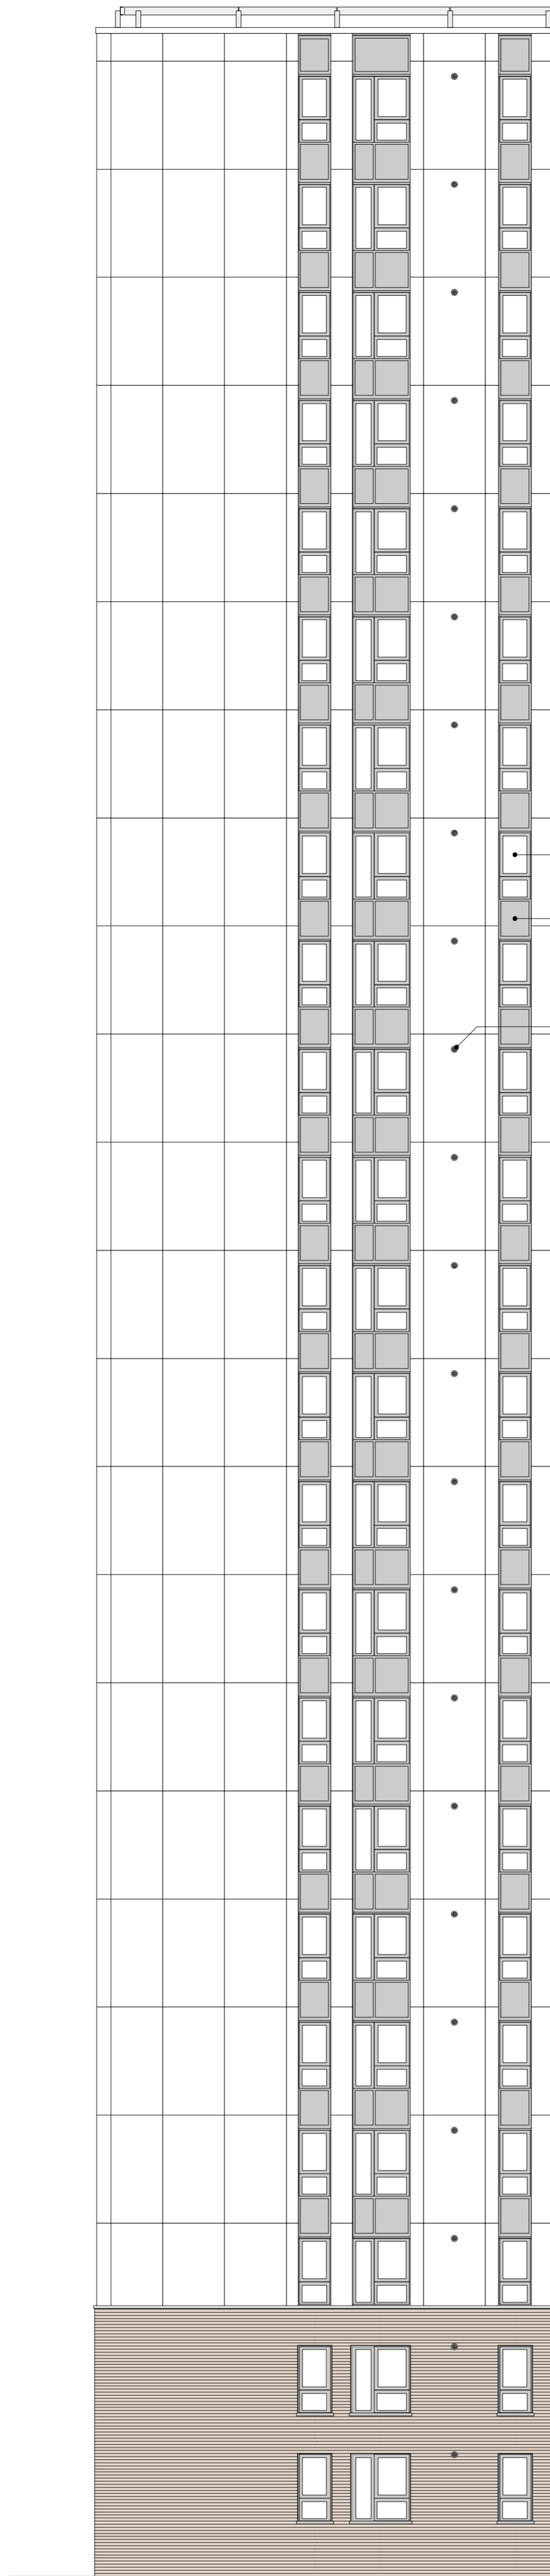

Existing roof guardrail
 Existing parapet overrun & capping
 Existing ACM cladding system
 Existing Schuco glazing
 Existing Schuco infill spandrel panels
 Existing flue vents
 Existing brick plinth capping
 Existing brick plinth to ground & first floor

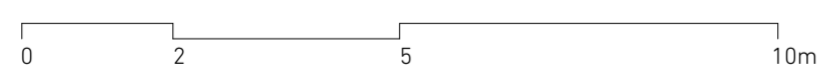

01 Taplow - Existing East Elevation Internal
Scale 1:100 @ A1

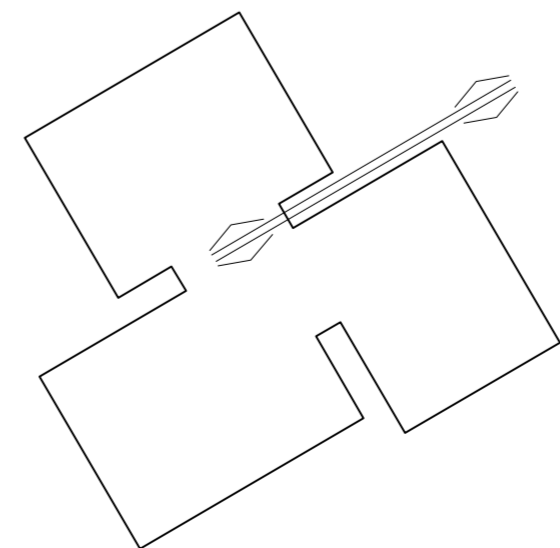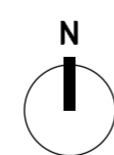

02 Taplow - Key Plan
Scale 1:500 @ A1

NEIL DAVIES ARCHITECTS

ALL INFORMATION REMAINS THE PROPERTY OF THE ARCHITECT AND MAY NOT BE USED FOR ANY PURPOSE WHATSOEVER, OR REPRODUCED THROUGH ANY MEDIUM WITHOUT THE WRITTEN PERMISSION OF THE ARCHITECT. NO RESPONSIBILITY ACCEPTED FOR UNAUTHORISED USE.



4 The Glasshouse
 47A Goshawk Road
 London W12 8DP
 T: +44(0)20 8743 4401
 E: info@neildaviesarchitects.com

NOTES



A Issued for planning 26/01/18

PLANNING	
PROJECT	CHALCOTS ESTATE
TITLE	Taplow Existing Elev Int East
JOB NO	114
SCALE	1:100 @ A1
DATE	22/12/17
DRAWN BY	SN
CHECKED BY	ND
DWG NO	067
REVISION	A

ROOF
 22F
 21F
 20F
 19F
 18F
 17F
 16F
 15F
 14F
 13F
 12F
 11F
 10F
 9F
 8F
 7F
 6F
 5F
 4F
 3F
 2F
 1F
 GF

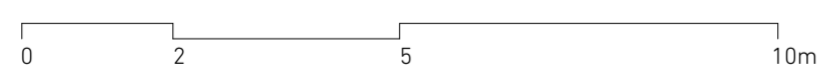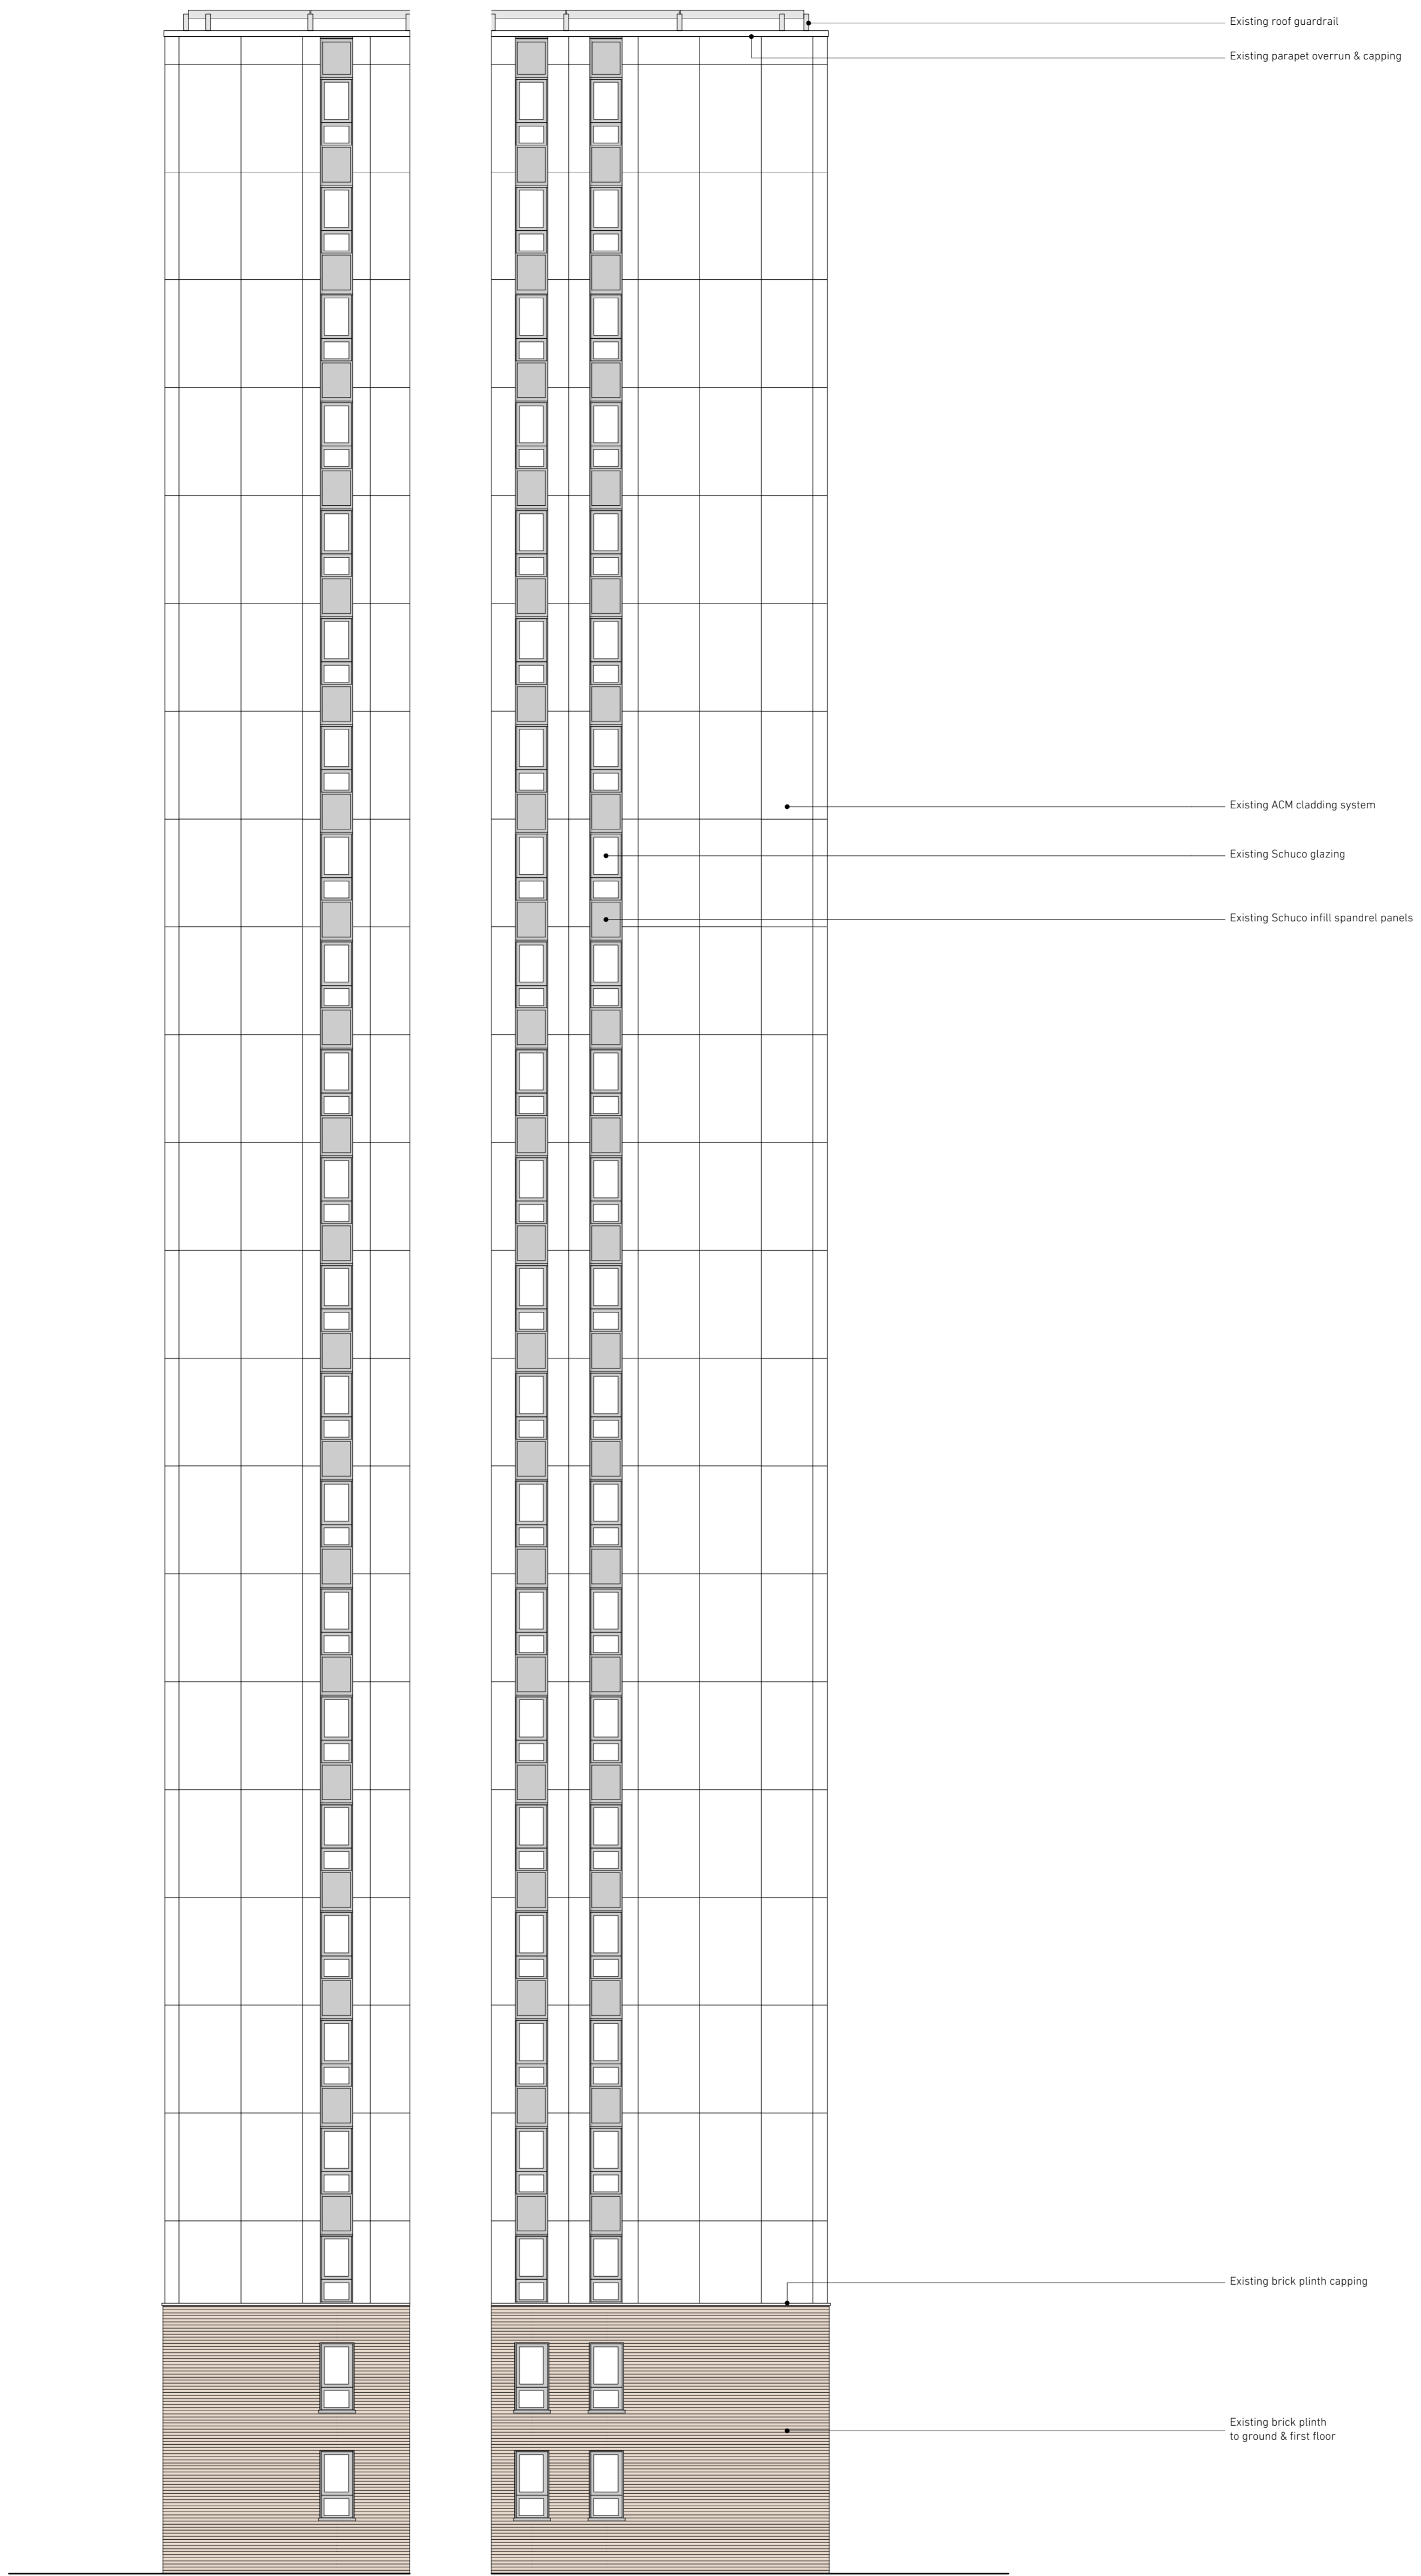

01 Taplow - Existing South Elevation Internal
Scale 1:100 @ A1

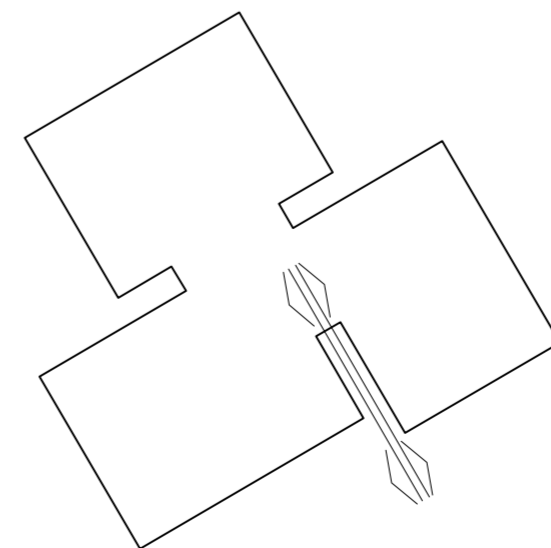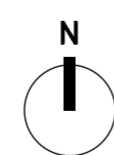

02 Taplow - Key Plan
Scale 1:500 @ A1

**NEIL
DAVIES
ARCHITECTS**

ALL INFORMATION REMAINS THE PROPERTY OF THE ARCHITECT AND MAY NOT BE USED FOR ANY PURPOSE WHATSOEVER, OR REPRODUCED THROUGH ANY MEDIUM WITHOUT THE WRITTEN PERMISSION OF THE ARCHITECT. NO RESPONSIBILITY ACCEPTED FOR UNAUTHORISED USE.



4 The Glasshouse
47A Goshawk Road
London W12 8DP
T: +44(0)20 8743 4401
E: info@neildaviesarchitects.com

NOTES



A Issued for planning 26/01/18

PLANNING	
PROJECT	CHALCOTS ESTATE
TITLE	Taplow Existing Elev Int South
JOB NO	114
SCALE	1:100 @ A1
DATE	22/12/17
DRAWN BY	SN
CHECKED BY	ND
DWG NO	068
REVISION	A

ROOF
 22F
 21F
 20F
 19F
 18F
 17F
 16F
 15F
 14F
 13F
 12F
 11F
 10F
 9F
 8F
 7F
 6F
 5F
 4F
 3F
 2F
 1F
 GF

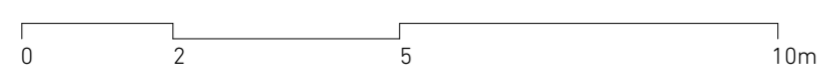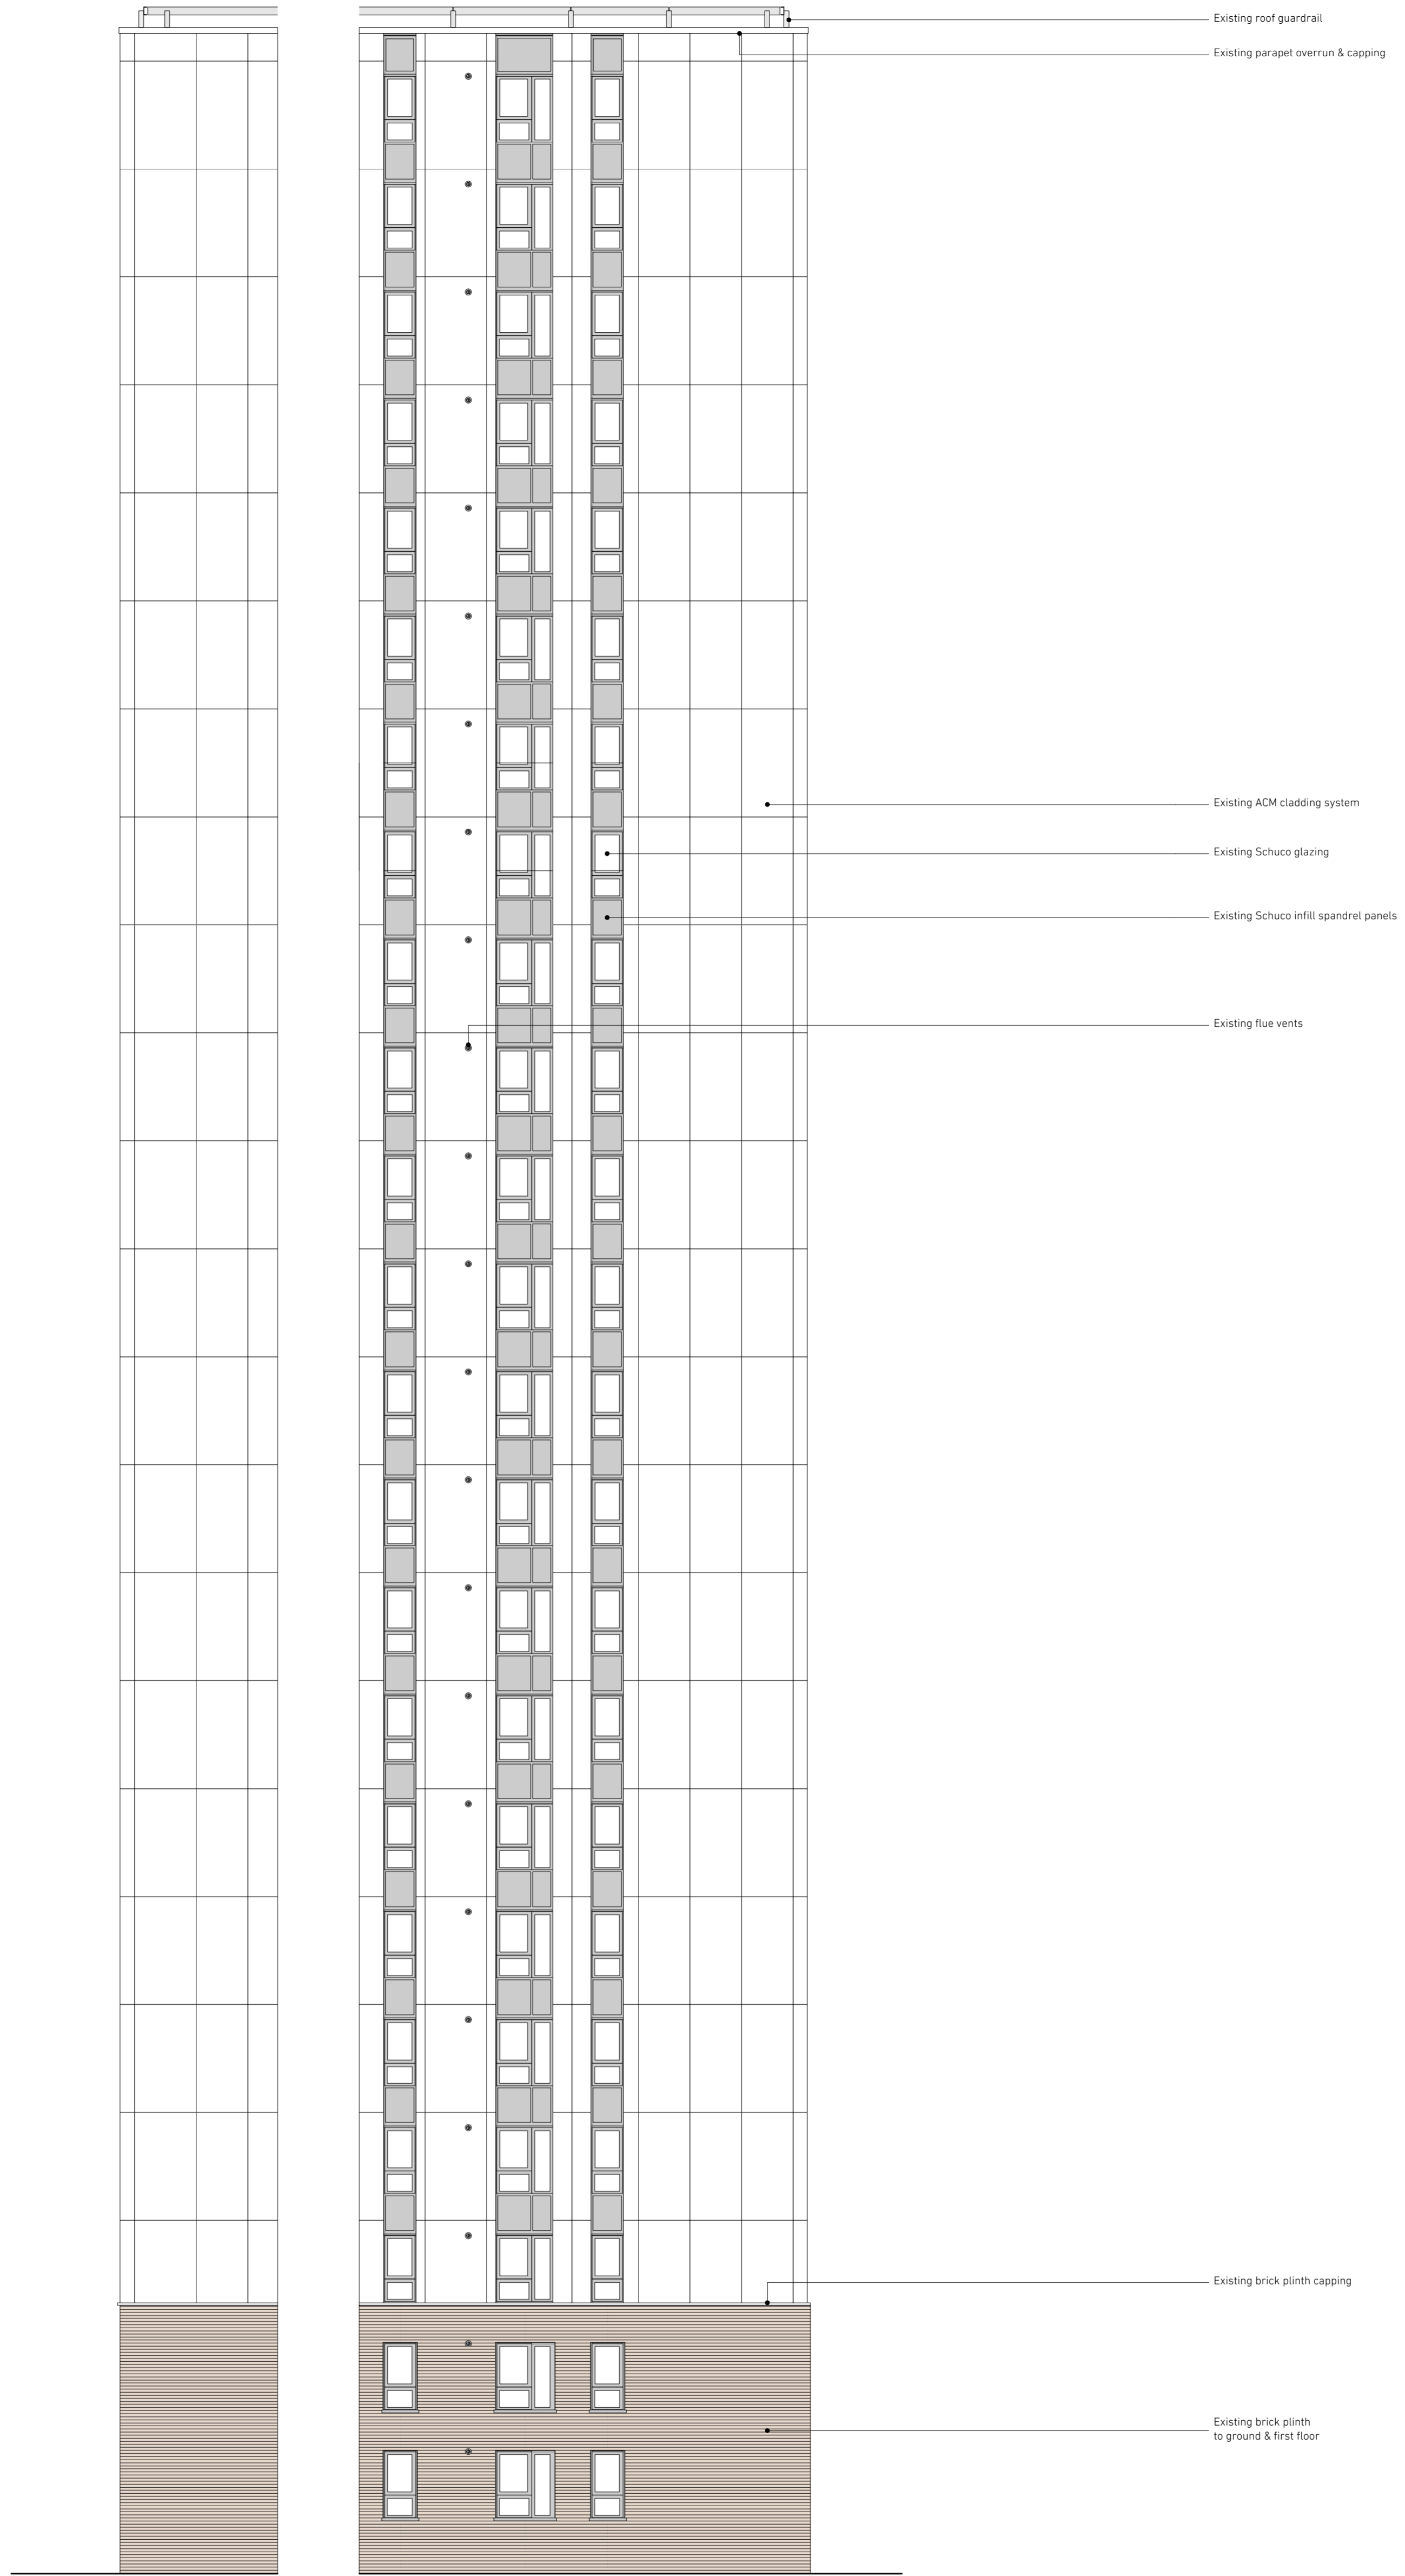

01 Taplow - Existing West Elevation Internal
Scale 1:100 @ A1

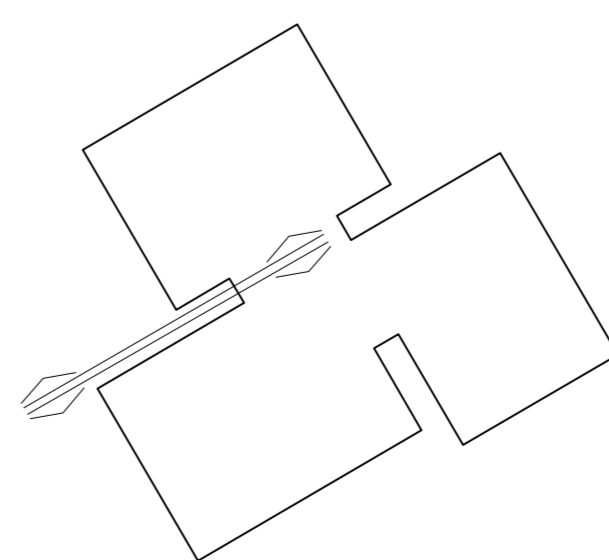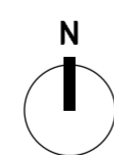

02 Taplow - Key Plan
Scale 1:500 @ A1

NEIL DAVIES ARCHITECTS

ALL INFORMATION REMAINS THE PROPERTY OF THE ARCHITECT AND MAY NOT BE USED FOR ANY PURPOSE WHATSOEVER, OR REPRODUCED THROUGH ANY MEDIUM WITHOUT THE WRITTEN PERMISSION OF THE ARCHITECT. NO RESPONSIBILITY ACCEPTED FOR UNAUTHORISED USE.

4 The Glasshouse
47A Goshawk Road
London W12 8DP
T: +44(0)20 8743 4401
E: info@neildaviesarchitects.com

NOTES

A Issued for planning 26/01/18

PLANNING	
PROJECT	CHALCOTS ESTATE
TITLE	Taplow Existing Elev Int West
JOB NO	114
SCALE	1:100 @ A1
DATE	22/12/17
DRAWN BY	SN
CHECKED BY	ND
DWG NO	069
REVISION	A