


PROPOSED DOOR TO BE TIMBER TO MATCH EXISTING

PROPOSED
OR TO BE
TIMBER TO
MATCH EXISTING

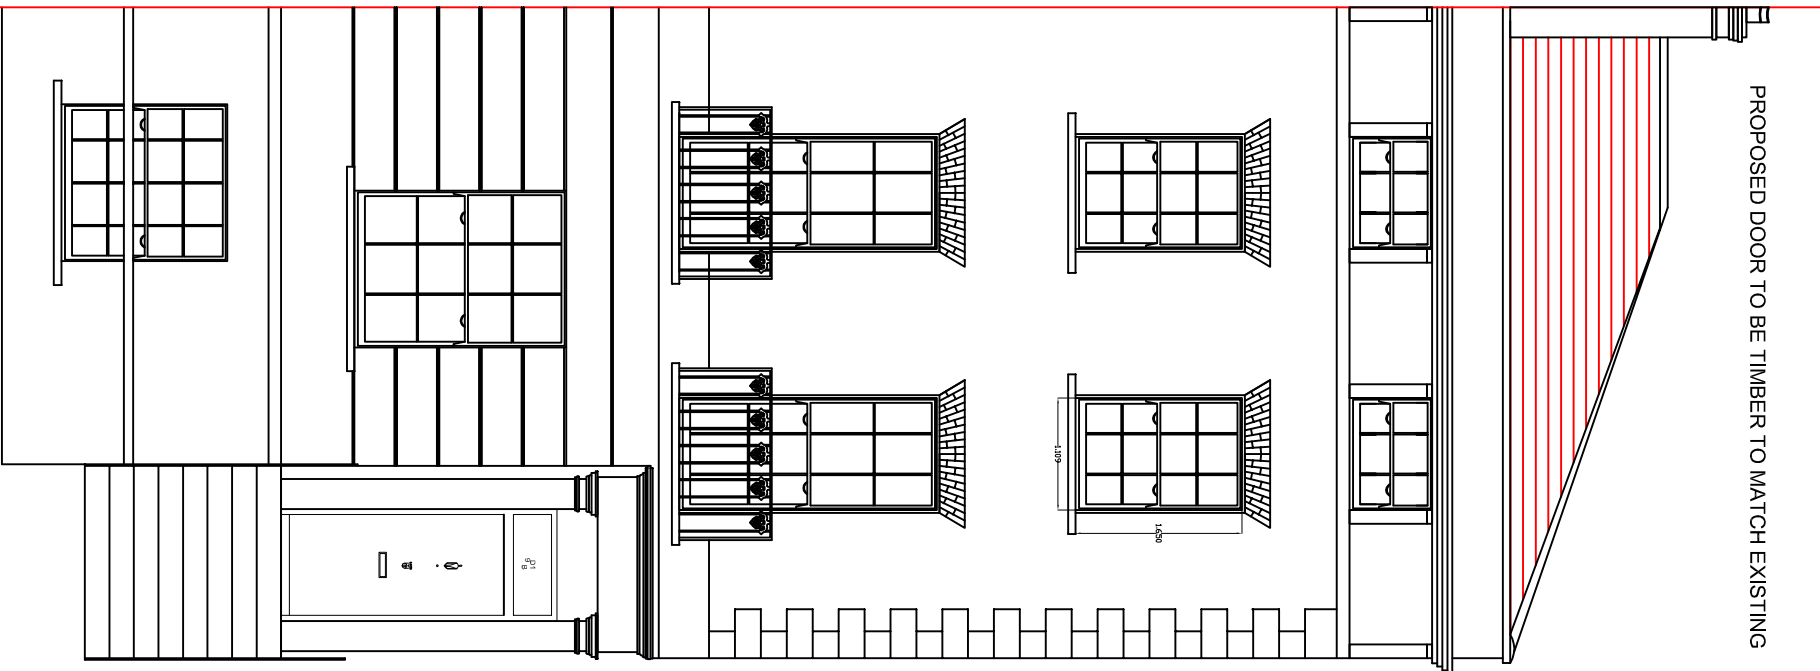


FRONT ELEVATION
(Proposed)


PROPOSED
DOOR TO BE
TIMBER TO
MATCH EXISTING

PROPOSALS:

The proposals are for the replacement of the existing timber front door. The proposed replacement door is to be timber, constructed to current building regulations as per the attached details.

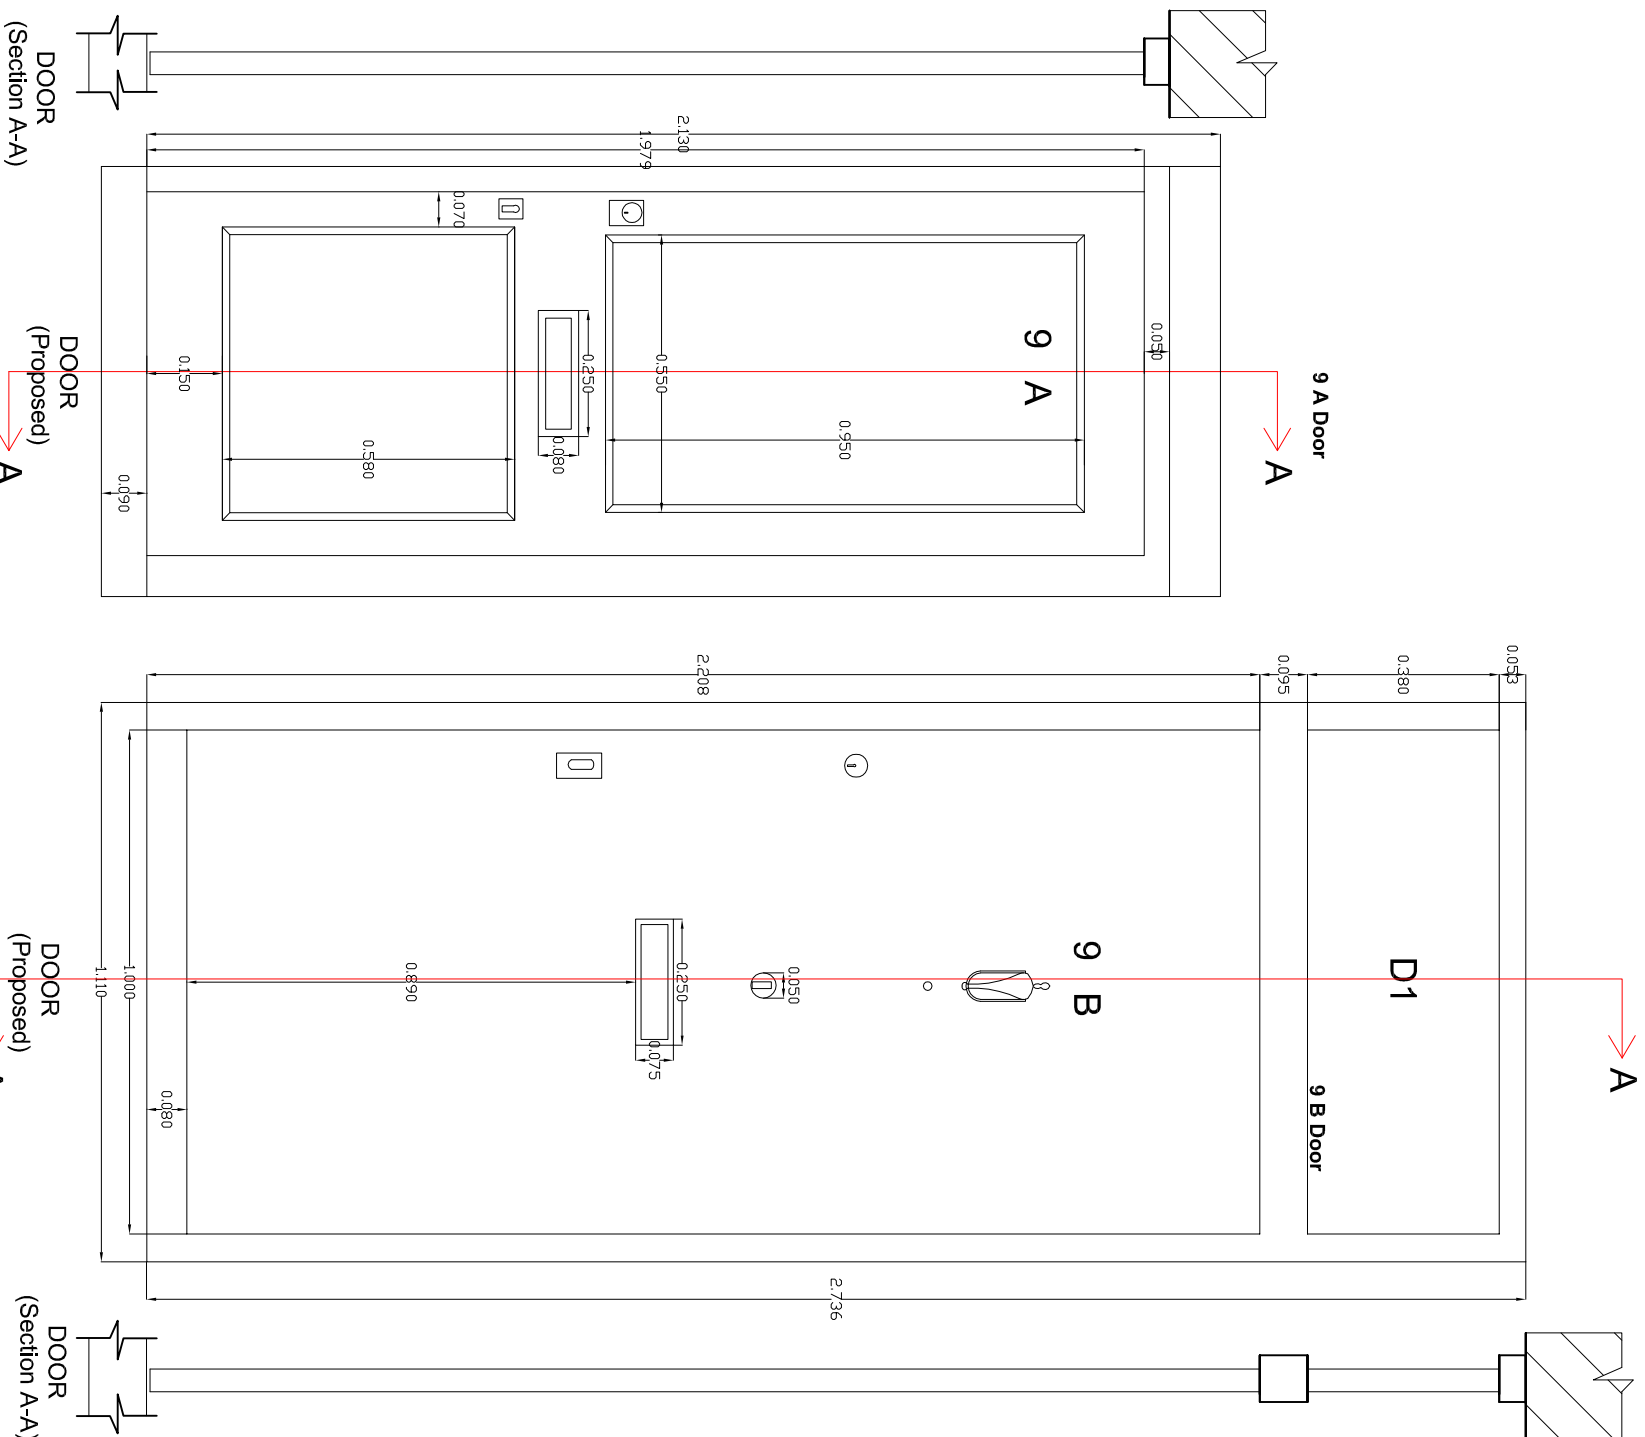


1:75

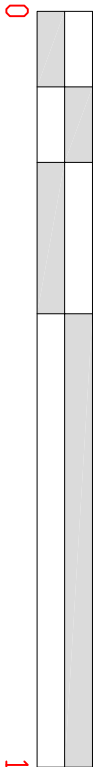

10 Meter

1:15

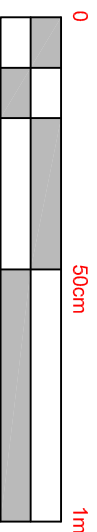

WALKER MANAGEMENT

EMPLOYER'S AGENTS & PROJECT MANAGERS

LION HOUSE, 242 BALLARDS LANE

LONDON N12 0EP

TEL: 020 8446 5537

E-MAIL: INFO@WALKERMANAGEMENT.CO.UK

TITLE

PROPOSED ELEVATIONS WITH DOOR

PROJECT
9 A & B Rochester Road

CLIENT
CIRCLE 33 HOUSING / KIER

SCALE AS IDENTIFIED

CAD FILE

DATE: 16.10.17

DRAWN BY: SIB

CHECKED:

PROJECT NO. 3565

DRAWING NO. 3565/MM/02

REVISION R-2