






PROPOSED DOOR TO BE TIMBER TO MATCH EXISTING

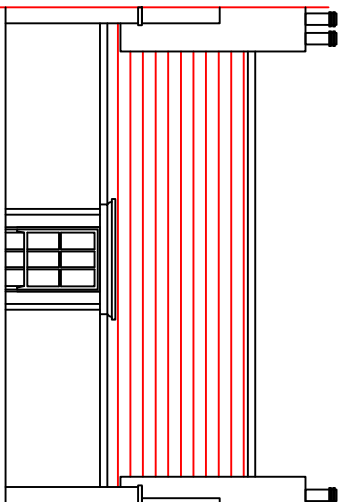

PROPOSED DOOR TO BE TIMBER TO MATCH EXISTING

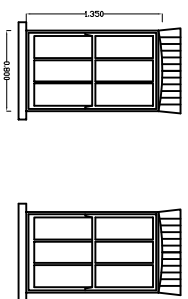

PROPOSED DOOR TO BE TIMBER TO MATCH EXISTING

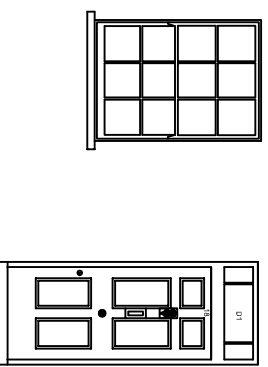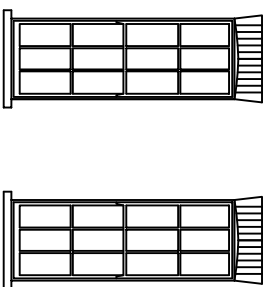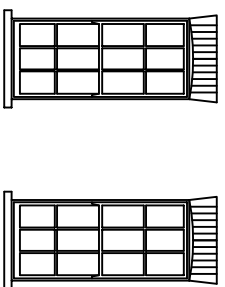


FRONT ELEVATION
(Proposed)


PROPOSALS:

The proposals are for the replacement of the existing timber front door.




The proposed replacement door is to be timber, constructed to current building regulations as per the attached details.

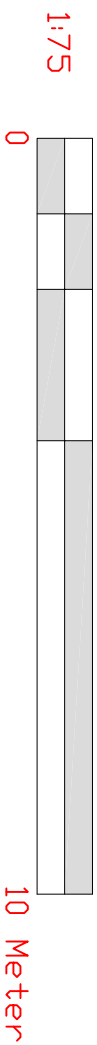

A

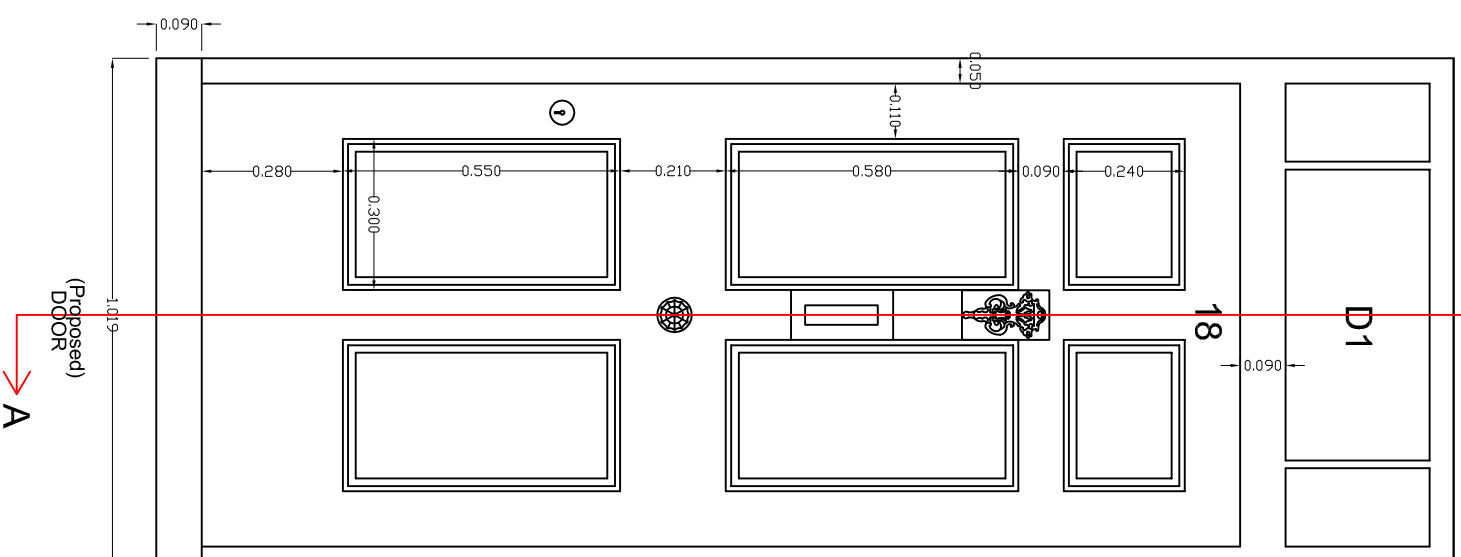

(Proposed)
DOOR
A

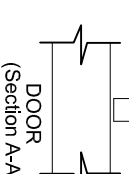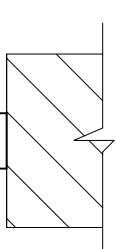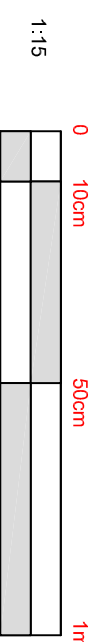

WALKER MANAGEMENT

EMPLOYER'S AGENTS & PROJECT MANAGERS

LION HOUSE, 242 BALLARDS LANE

LONDON N12 0EP

TEL: 020 8446 5537

E-MAIL: INFO@WALKERMANAGEMENT.CO.UK

TITLE
PROPOSED ELEVATIONS

PROJECT
18 Dombey street

CLIENT
CIRCLE 33 HOUSING / KIER

SCALE AS IDENTIFIED	DRAWING NO.	REVISION
CAD FILE	3408/WM/02	R-2
DATE: 31.10.17		
DRAWN BY: VAM		
CHECKED:		
PROJECT NO.	3408	