

ABD

Do not scale from drawing. The author of this drawing takes no responsibility

for any dimensions obtained by measuring or scaling from this drawing and no reliance may be placed on such dimensions. If no dimension is given, it is the responsibility of the recipient to ascertain the dimension specifically

The sizing of all structural and service elements must always be checked against the relevant engineer's drawings. No reliance should be placed upon sizing information shown on this drawing.

KH

02

03


11-01-2018

For Planning

25-01-2018 For Planning

JS

from the author or by site measurement.

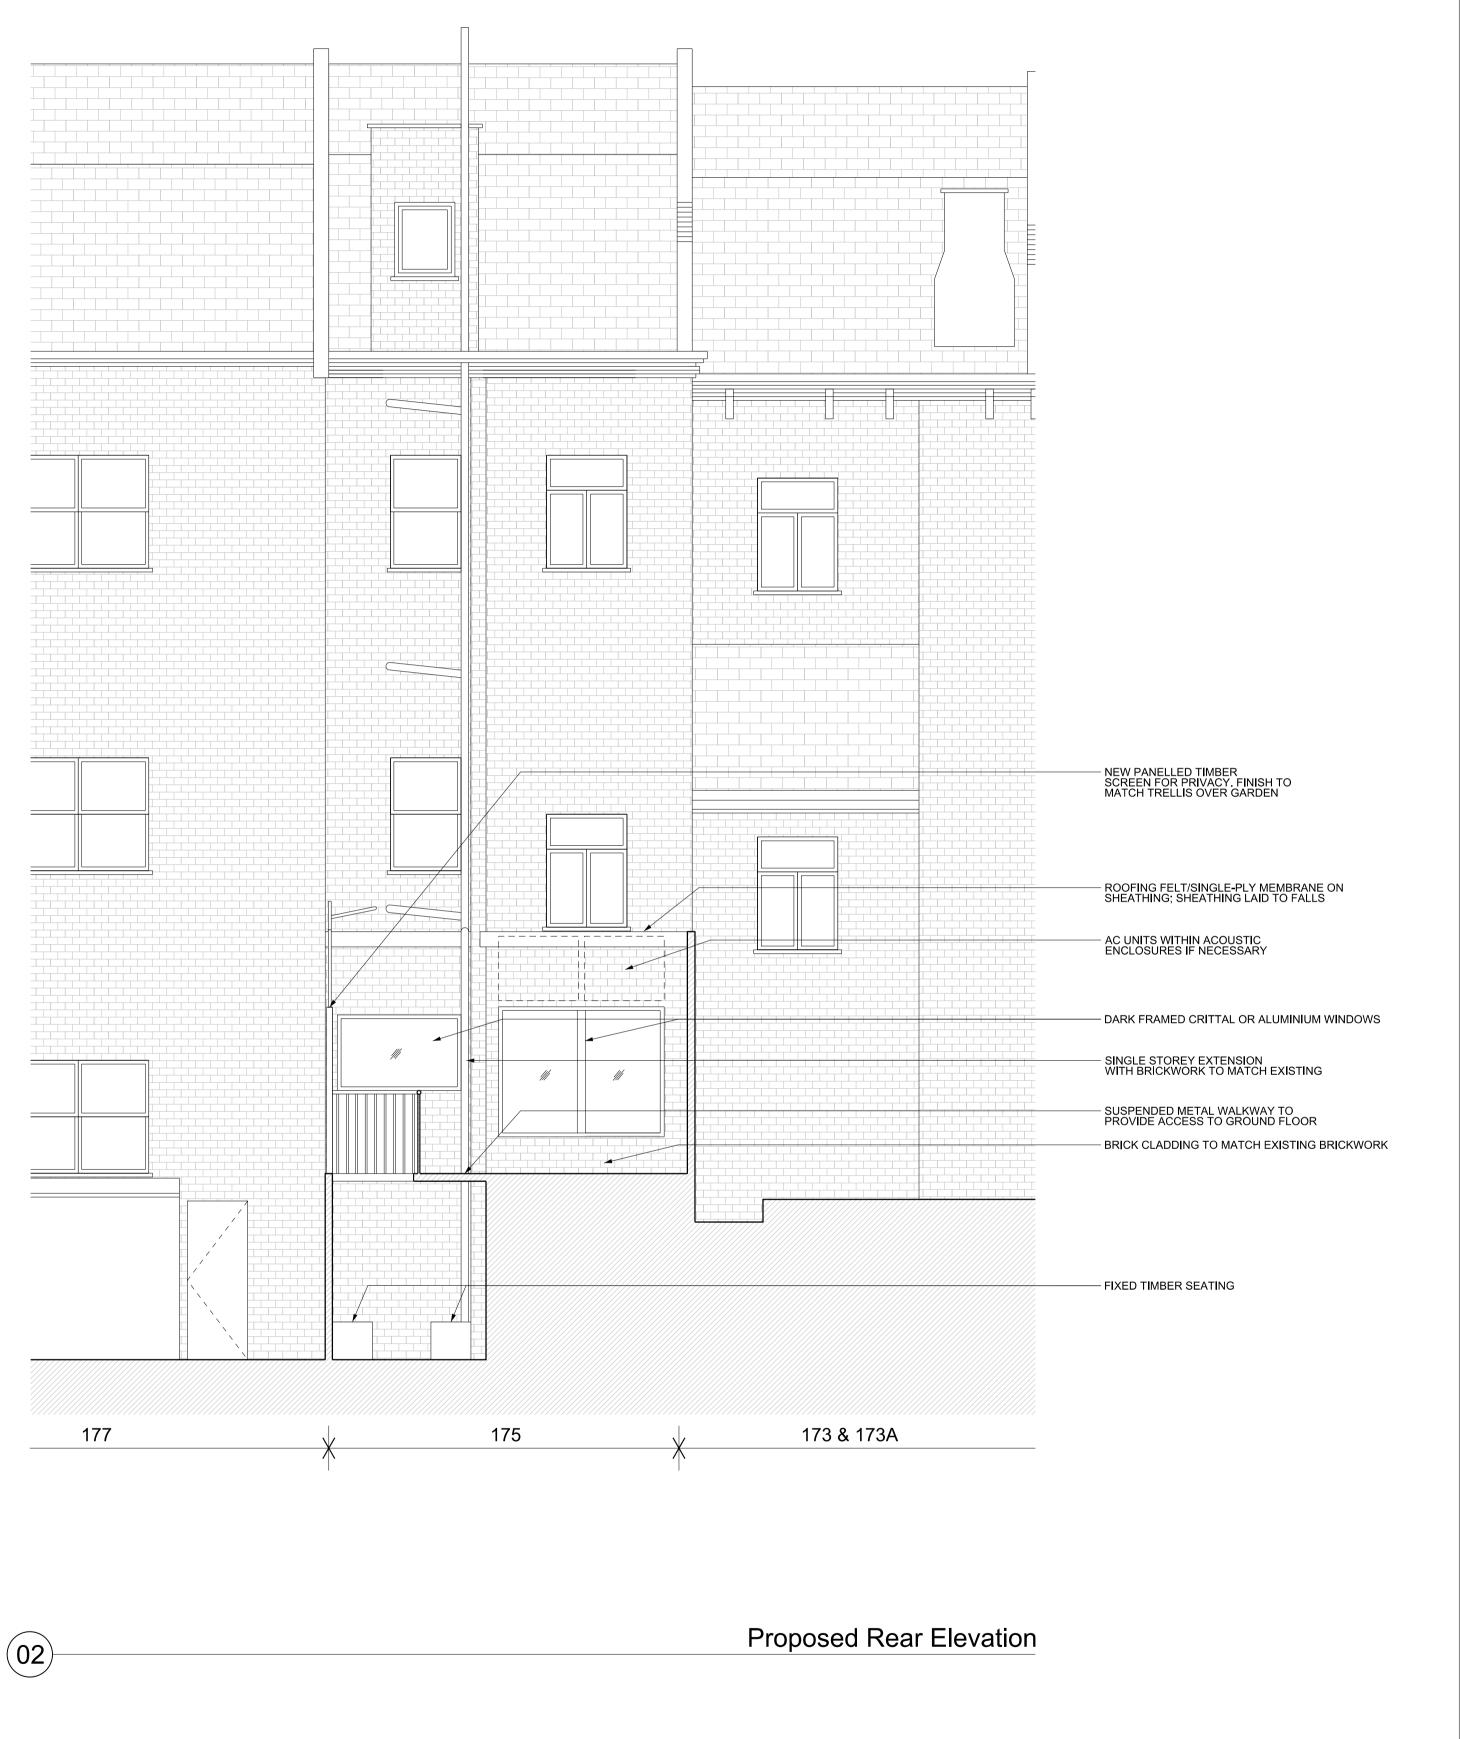



| Key Plan | Architect Collective Works LLP   |
|----------|--|
|          | 8 Mackintosh Lane<br>London, E9 6AB<br>info@collectiveworks.net http://www.collectiveworks.net |
|          | Planning<br>Consultant<br>5 Chancery Lane<br>London, WC2A 1LG                                  |
|          | C  |

| Project | 0112 Hampstead Bar<br>175 West End Lane | Drawing Title © copyright Collective Works LLP, all rights reserved 2017 Existing & Proposed Rear Elevation |                |          |
|---------|---|---|----------------|----------|
|         |   |   |                |          |
|         |   | Scale @ A1  | Drawing Number |          |
|         |   | 1:50  | CW-0112-211    |          |
| Client  | Partridge Properties Ltd                | Drawing Date  | Revision Date  | Revision |
|         |   | 31-11-2017  | 25-01-2018     | 03       |