


ROOF PLAN AS EXISTING

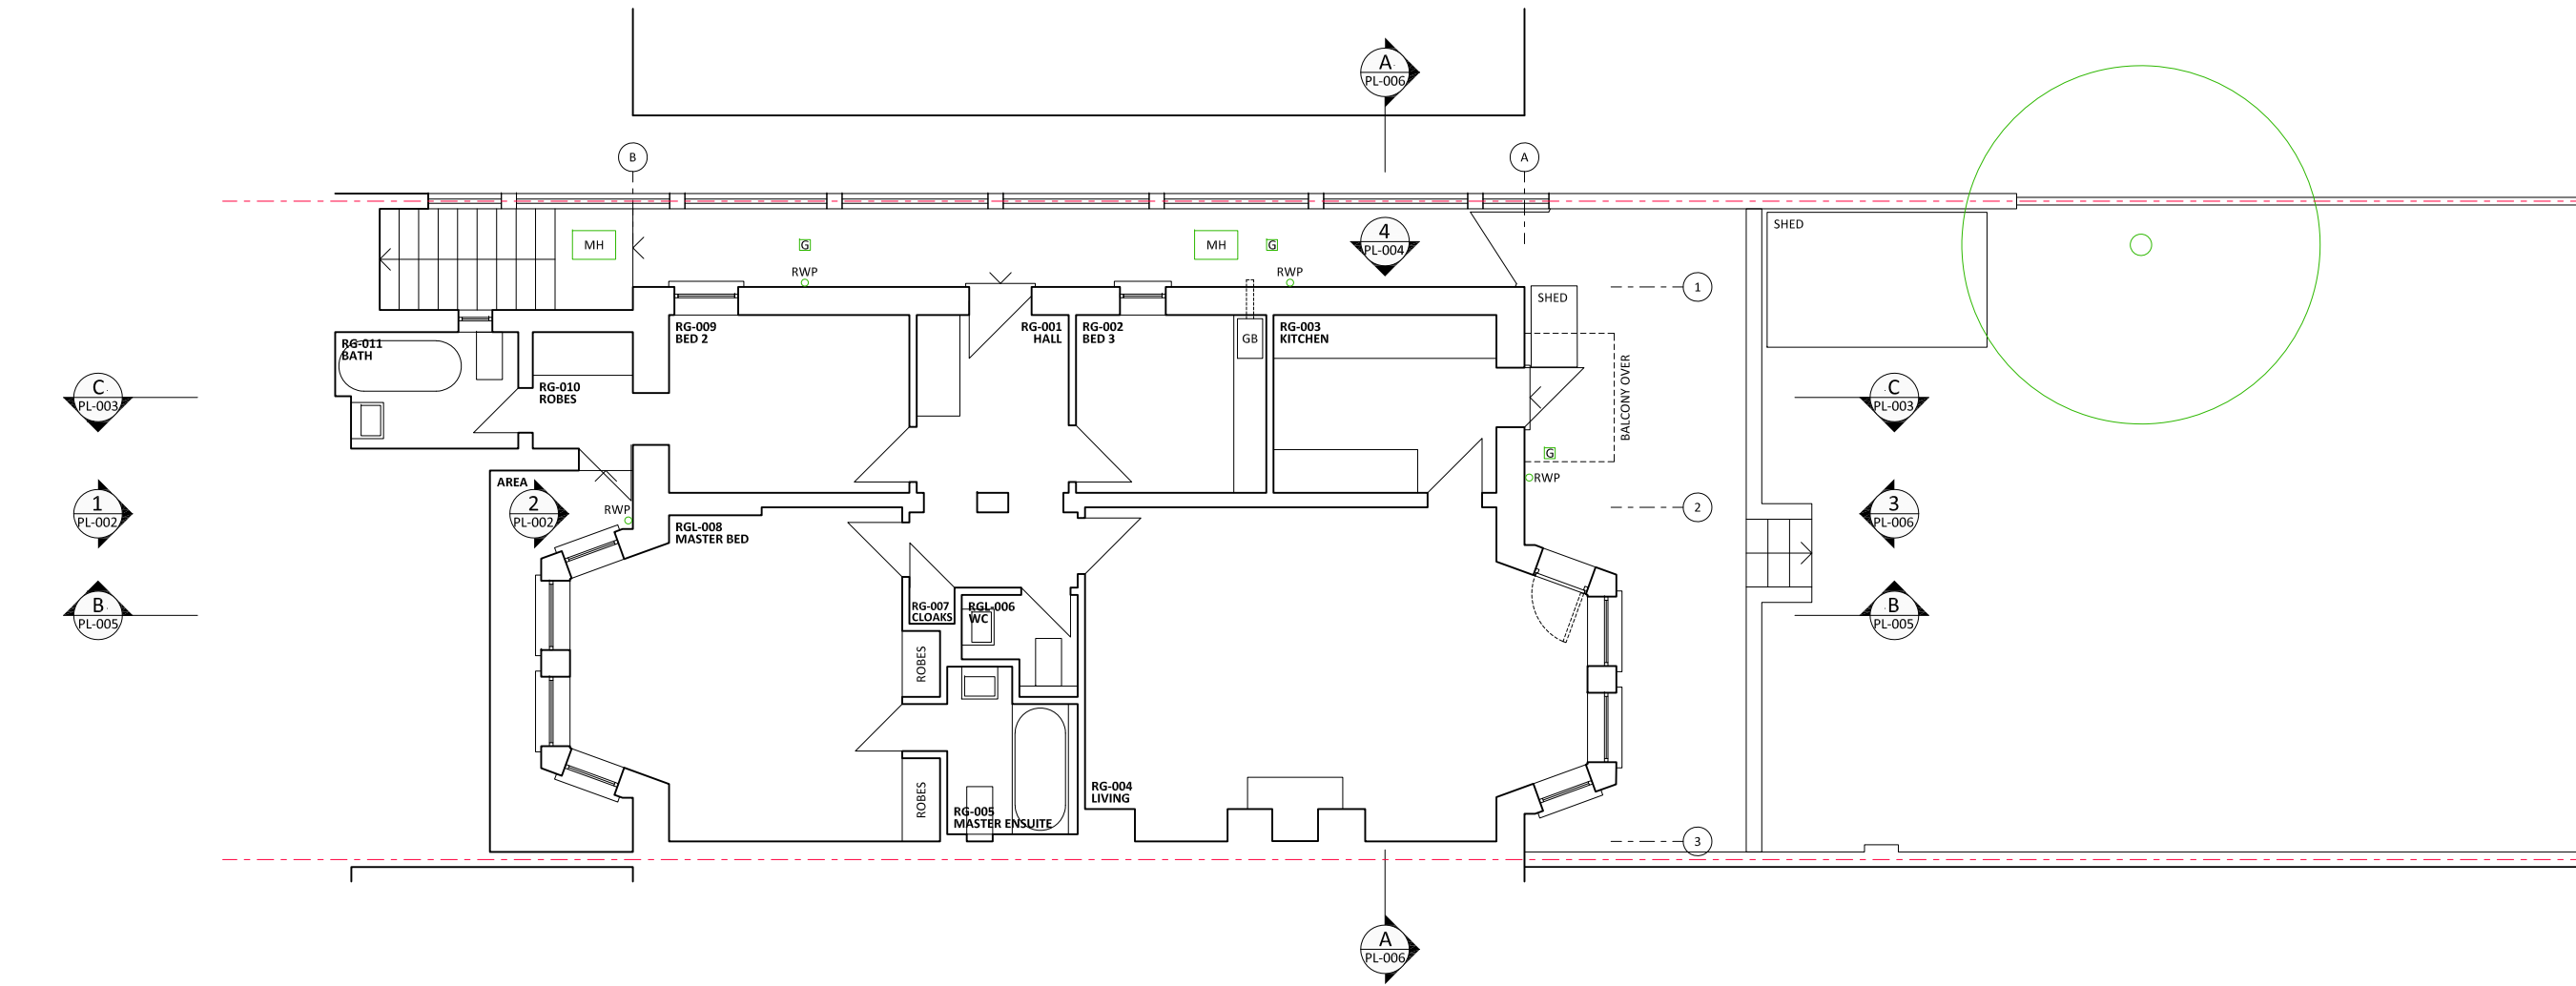

GROUND FLOOR PLAN AS EXISTING

NORTH

ALL DIMENSIONS & CONDITIONS ARE TO BE CHECKED ON SITE PRIOR TO PREPARING DRAWINGS OR COMMENCING ANY WORK.

DO NOT SCALE FOR BUILDING CONTROL OR CONSTRUCTION PURPOSES.

DRAWING MAY BE SCALED ONLY FOR PLANNING PURPOSES.

ALL DIMENSIONS IN MILLIMETRES UNLESS OTHERWISE STATED.

ANY VARIATIONS OR SUPPLEMENTARY DRAWINGS ARE TO BE APPROVED BY THE ARCHITECT.

MAGNETIC MEDIA DOES NOT CONSTITUTE CONTRACT DOCUMENTATION AND UPDATE OF THIS DATA WILL OCCUR.

THESE FILES ARE CURRENT AS OF THE DATE OF ISSUE. YOUR USE OF THE CONTENT OF THESE FILES IS AT YOUR OWN RISK. REFERENCE SHOULD ALWAYS BE MADE TO THE HARD COPY WHICH IS SUPERIOR TO THE DIGITAL FORMAT.

ANY DOCUMENTS PRODUCED BY YOURSELVES WHICH CONTAIN PART OR ALL OF THIS DATA REMAINS YOUR RESPONSIBILITY AND IS ATTRIBUTED TO YOURSELVES. WHILST EVERY EFFORT HAS BEEN MADE TO ENSURE THAT THIS FILE HAS BEEN SCANNED FOR VIRUSES, WE CANNOT ENSURE THAT IT DOES NOT CONTAIN ANY.

COPYRIGHT SIMON WHITEHEAD ARCHITECTS LTD

SCALE IN METRES

0 1 2 3

SITE BOUNDARY

A 180202 EX REAR DOOR ADDED

REV	DATE	DESCRIPTION

SIMON WHITEHEAD ARCHITECTS LIMITED

WWW.SIMONWHITEHEAD.COM OFFICE@SIMONWHITEHEAD.COM

LONDON OFFICE  
UNIT 14  
BLUE LION PLACE  
FRODO LANE  
LONDON SE1 4PL  
TEL +44 (0)207 491 1843  
FAX +44 (0)207 491 7242

TUMBRIDGE WELLS OFFICE  
STUDIO ONE  
PAINTERS CHAMBERS  
85 HIGH STREET  
TUMBRIDGE WELLS TN11 8EP  
TEL +44 (0)1893 200 0454  
FAX +44 (0)207 491 7242

RIBA #  
Chartered Practice

architects registration board

STATUS  
**FOR PLANNING**

CLIENT  
MR & MRS POTTER

PROJECT  
GARDEN FLAT, 42 FROGNAL  
LONDON NW3 6AG

DRAWING DESCRIPTION  
GROUND FLOOR & ROOF  
PLANS AS EXISTING

LOCAL AUTHORITY  
CAMDEN

DRAWN	CHECKED
SB	SW

SCALE SHEET SIZE

1:50 A1

1:100 A3


JOB No DRAWING No

17-04 PL-001


DATE REVISION

DEC 2017 A

Simon Whitehead  
ARCHITECTS

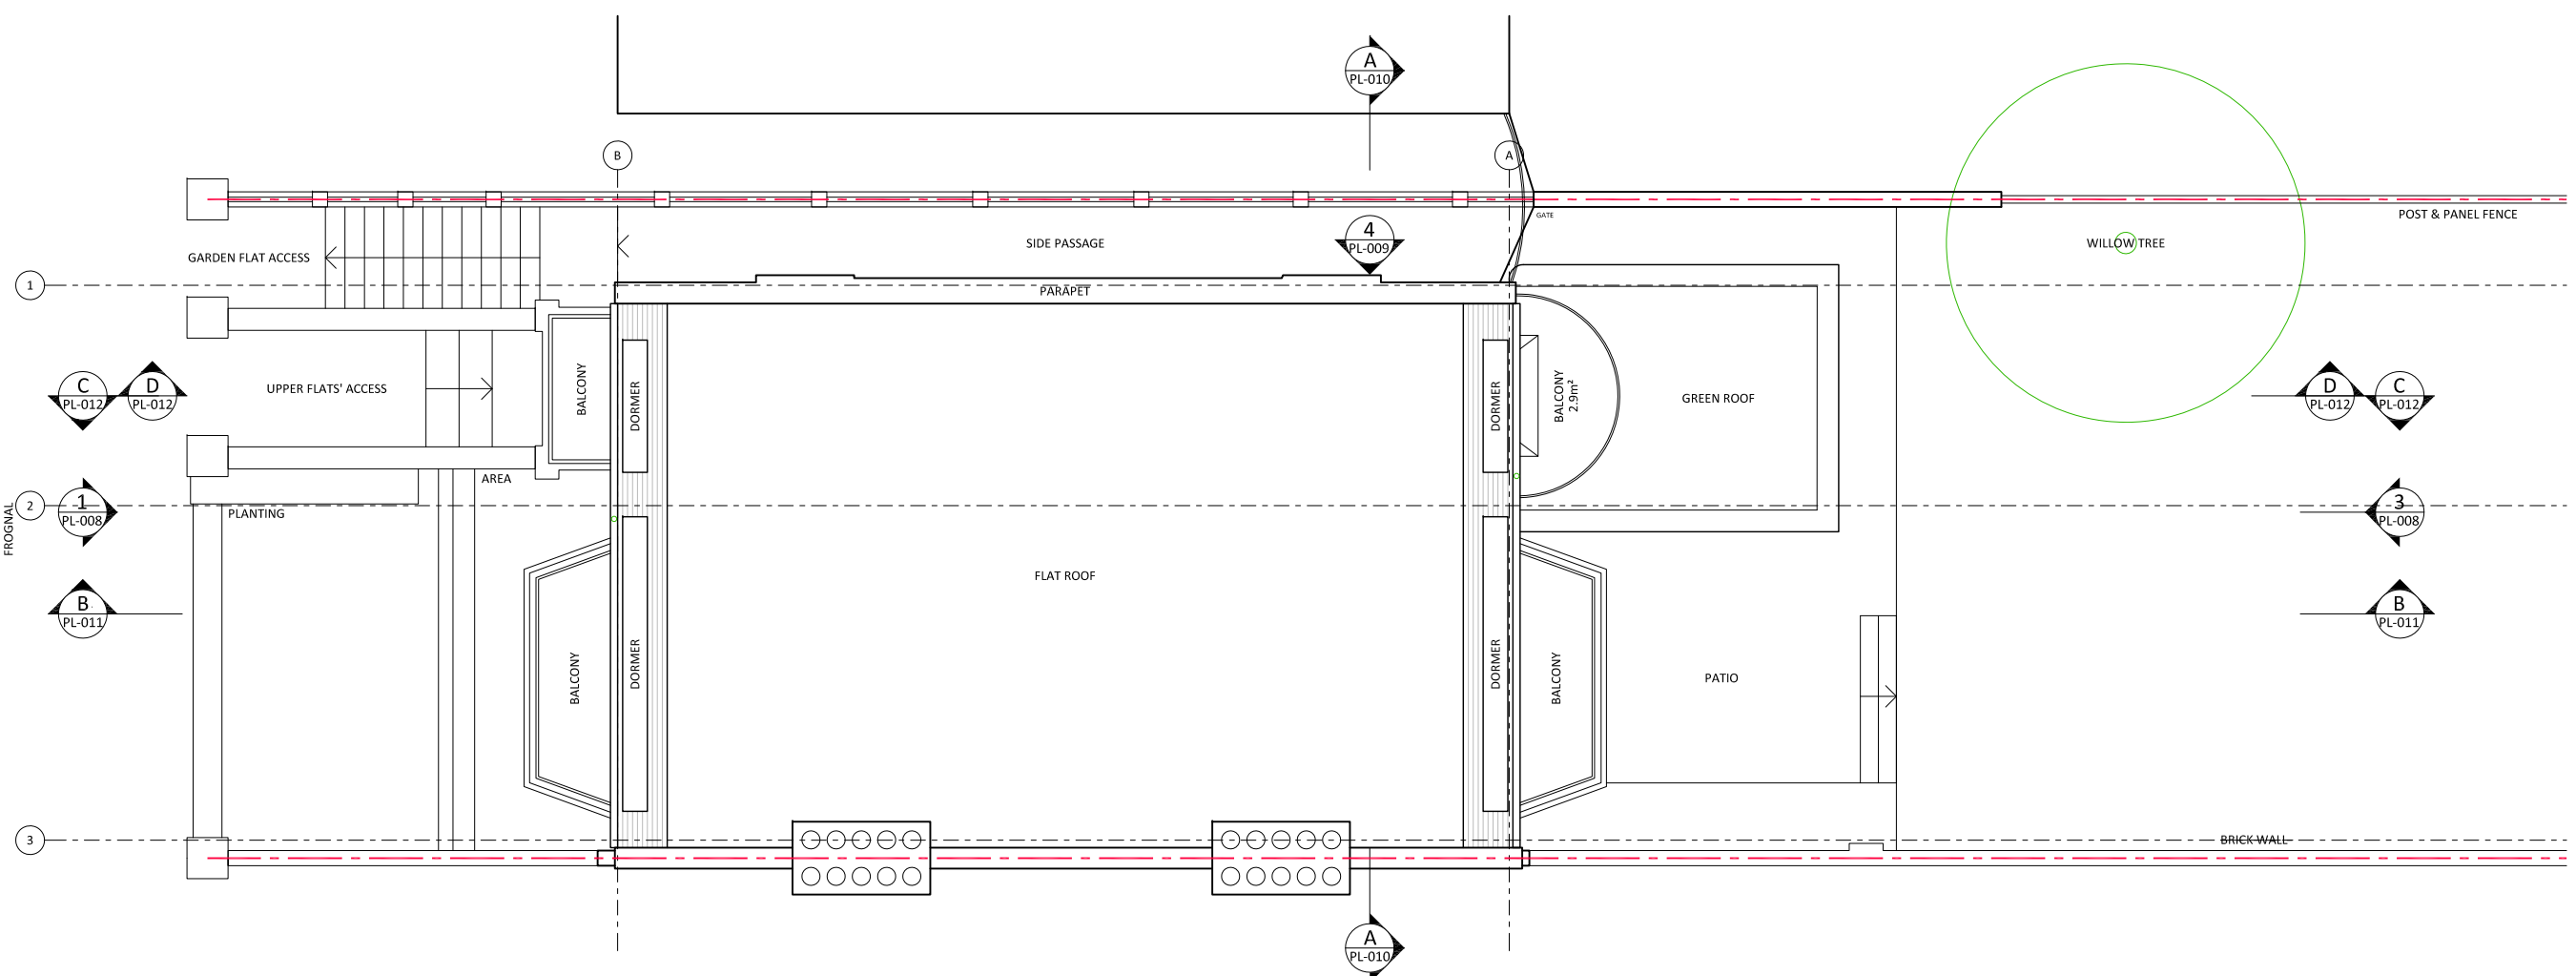

ROOF PLAN PROPOSAL

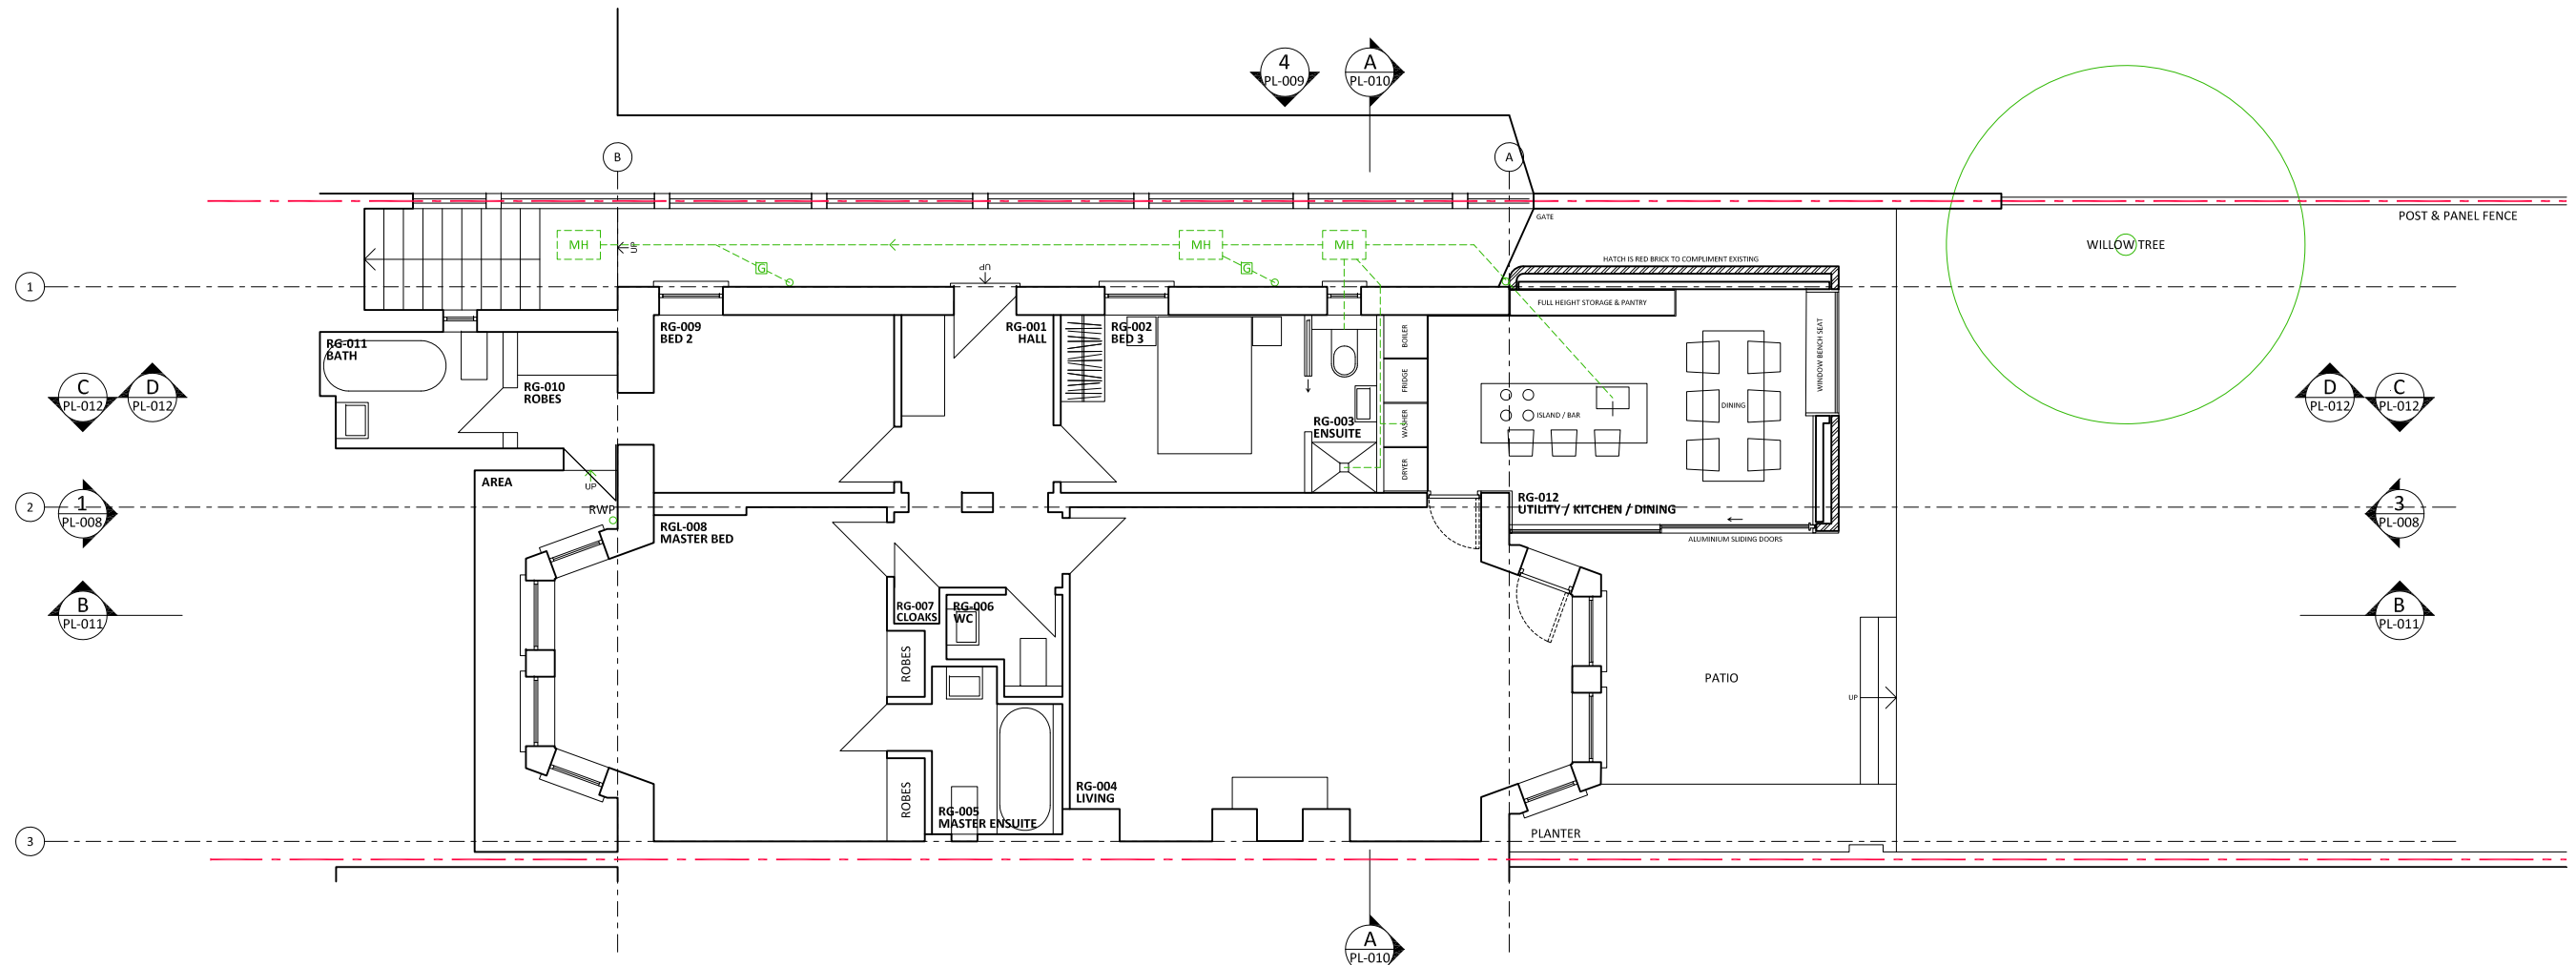

GROUND FLOOR PLAN PROPOSAL

**NORTH**

ALL DIMENSIONS & CONDITIONS ARE TO BE CHECKED ON SITE PRIOR TO PREPARING DRAWINGS OR COMMENCING ANY WORK.

DO NOT SCALE FOR BUILDING CONTROL OR CONSTRUCTION PURPOSES.

DRAWING MAY BE SCALED ONLY FOR PLANNING PURPOSES.

ALL DIMENSIONS IN MILLIMETRES UNLESS OTHERWISE STATED.

ANY VARIATIONS OR SUPPLEMENTARY DRAWINGS ARE TO BE APPROVED BY THE ARCHITECT.

MAGNETIC MEDIA DOES NOT CONSTITUTE CONTRACT DOCUMENTATION AND UPDATE OF THIS DATA WILL OCCUR.

THESE FILES ARE CURRENT AS OF THE DATE OF ISSUE. YOUR USE OF THE CONTENT OF THESE FILES IS AT YOUR OWN RISK. REFERENCE SHOULD ALWAYS BE MADE TO THE HARD COPY WHICH IS SUPERIOR TO THE DIGITAL FORMAT.

ANY DOCUMENTS PRODUCED BY YOURSELVES WHICH CONTAIN PART OR ALL OF THIS DATA REMAINS YOUR RESPONSIBILITY AND IS ATTRIBUTED TO YOURSELVES. WHILST EVERY EFFORT HAS BEEN MADE TO ENSURE THAT THIS FILE HAS BEEN SCANNED FOR VIRUSES, WE CANNOT ENSURE THAT IT DOES NOT CONTAIN ANY.

COPYRIGHT SIMON WHITEHEAD ARCHITECTS LTD

SCALE IN METRES

0 1 2 3

SITE BOUNDARY

DRAINAGE

MH MH

REV	DATE	DESCRIPTION
C	180202	REVISIONS
B	180122	REVISIONS
A	171005	REVISIONS

**SIMON WHITEHEAD ARCHITECTS LIMITED**

www.simonwhitehead.com OFFICE@SIMONWHITEHEAD.COM

LONDON OFFICE  
UNIT 16  
BLUE LION PLACE  
FRODO LANE  
LONDON SE1 4PU  
TEL +44 (0)207 491 8143  
FAX +44 (0)207 491 7242

TURBIDGEE WELLS OFFICE  
STUDIO ONE  
PAINTERS CHAMBERS  
85 HIGH STREET  
TURBIDGEE WELLS TN11 8EP  
TEL +44 (0)1893 200 9454  
FAX +44 (0)1207 491 7242

**RIBA** #  
Chartered Practice

**ARB**  
Architects Registration Board

STATUS  
**PLANNING**

CLIENT  
**MR & MRS POTTER**

PROJECT  
**GARDEN FLAT, 42 FROGNAL  
LONDON NW3 6AG**

DRAWING DESCRIPTION  
**GROUND FLOOR & ROOF  
PLANS PROPOSAL**

LOCAL AUTHORITY  
**CAMDEN**

DRAWN	CHECKED
PM	SW

SCALE SHEET SIZE

1:50 A1

1:100 A3

JOB No DRAWING No

17-04 **PL-007**


DATE REVISION

DEC 2017 **C**

*Simon Whitehead*  
ARCHITECTS



FRONT ELEVATION (1) AS PROPOSED

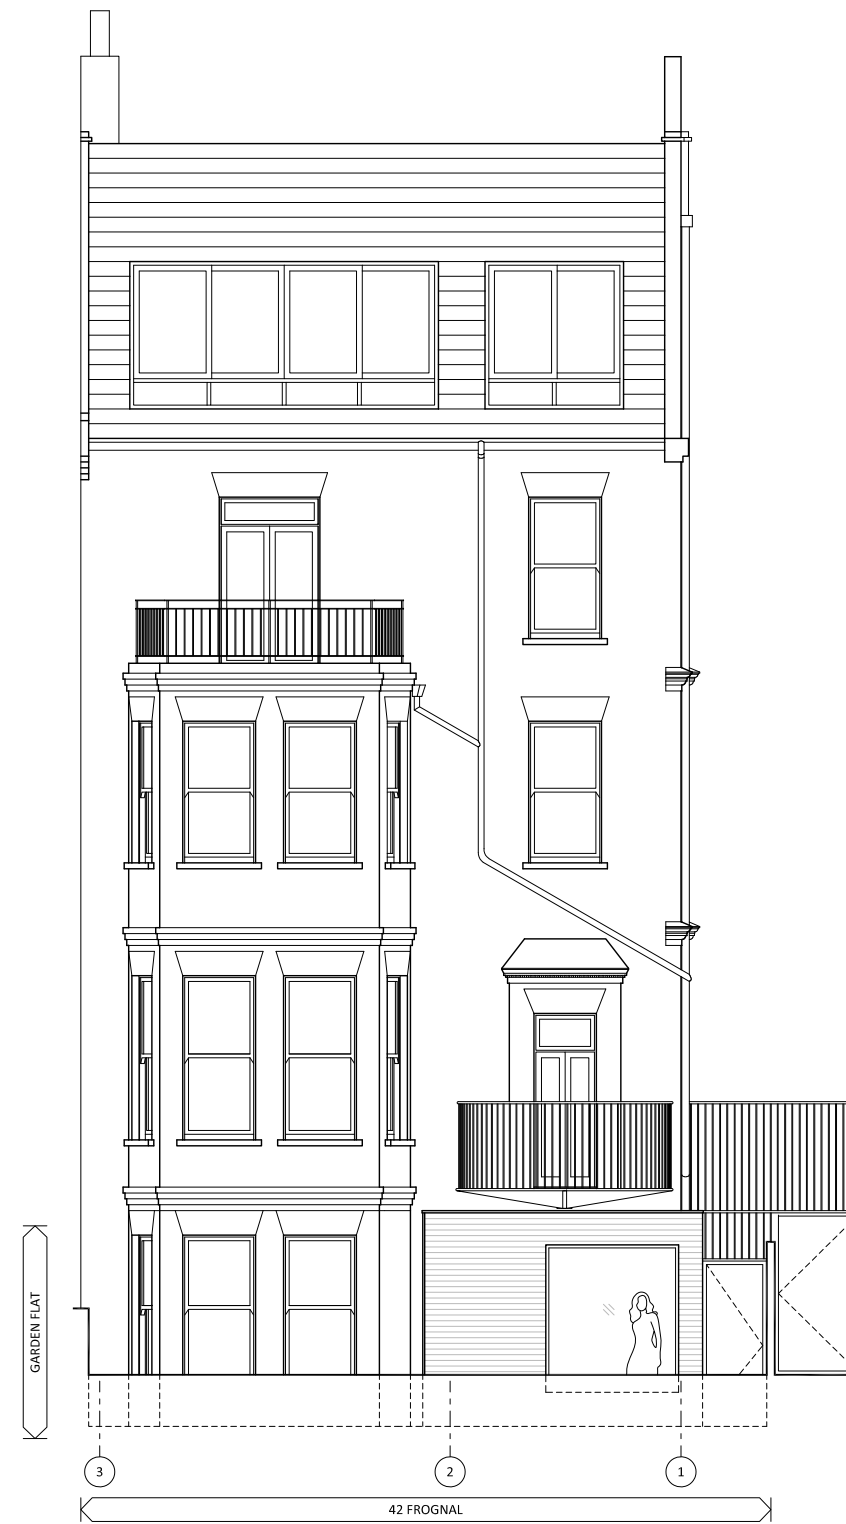

REAR ELEVATION (3) AS PROPOSED

NORTH



ALL DIMENSIONS & CONDITIONS ARE TO BE CHECKED ON SITE PRIOR TO PREPARING DRAWINGS OR COMMENCING ANY WORK.

DO NOT SCALE FOR BUILDING CONTROL OR CONSTRUCTION PURPOSES

DRAWING MAY BE SCALED ONLY FOR PLANNING PURPOSES

ALL DIMENSIONS IN MILLIMETRES UNLESS OTHERWISE STATED

ANY VARIATIONS OR SUPPLEMENTARY DRAWINGS ARE TO BE APPROVED BY THE ARCHITECT

MAGNETIC MEDIA DOES NOT CONSTITUTE CONTRACT DOCUMENTATION AND UPDATE OF THIS DATA WILL OCCUR.

THESE FILES ARE CURRENT AS OF THE DATE OF ISSUE. YOUR USE OF THE CONTENT OF THESE FILES IS AT YOUR OWN RISK. REFERENCE SHOULD ALWAYS BE MADE TO THE HARD COPY WHICH IS SUPERIOR TO THE DIGITAL FORMAT.

ANY DOCUMENTS PRODUCED BY YOURSELVES WHICH CONTAIN PART OR ALL OF THIS DATA REMAINS YOUR RESPONSIBILITY AND IS ATTRIBUTED TO YOURSELVES. WHILST EVERY EFFORT HAS BEEN MADE TO ENSURE THAT THIS FILE HAS BEEN SCANNED FOR VIRUSES, WE CANNOT ENSURE THAT IT DOES NOT CONTAIN ANY.

COPYRIGHT SIMON WHITEHEAD ARCHITECTS LTD



•	•	•
•	•	•
•	•	•


B	180202	REVISIONS
A	180122	REVISIONS

REV	DATE	DESCRIPTION
-----	------	-------------

SIMON WHITEHEAD ARCHITECTS LIMITED

www.simonwhitehead.com      office@simonwhitehead.com

LONDON OFFICE      TURBODRUG WELLS OFFICE  
 UNIT 14      STUDIO ONE  
 BLUE LION PLACE      PANTILES CHAMBERS  
 LONDON LIME      85 HIGH STREET  
 LONDON SE1 4PU      TEL +44 (0)207 300 9454  
 TEL +44 (0)207 300 9454      TEL +44 (0)207 300 9454  
 FAX +44 (0)207 491 7242      FAX +44 (0)207 491 7242

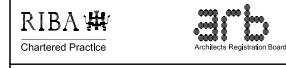

STATUS  
**PLANNING**

CLIENT  
**MR & MRS POTTER**

PROJECT  
**GARDEN FLAT, 42 FROGNAL  
LONDON NW3 6AG**

DRAWING DESCRIPTION  
**FRONT + REAR ELEVATIONS  
AS PROPOSED**

LOCAL AUTHORITY  
**CAMDEN**


DRAWN	CHECKED
PM	SW

SCALE	SHEET SIZE
1:50	A1
1:100	A3

JOB No	DRAWING No
17-04	PL-008

DATE	REVISION
DEC 2017	B

*Simon Whitehead*  
ARCHITECTS

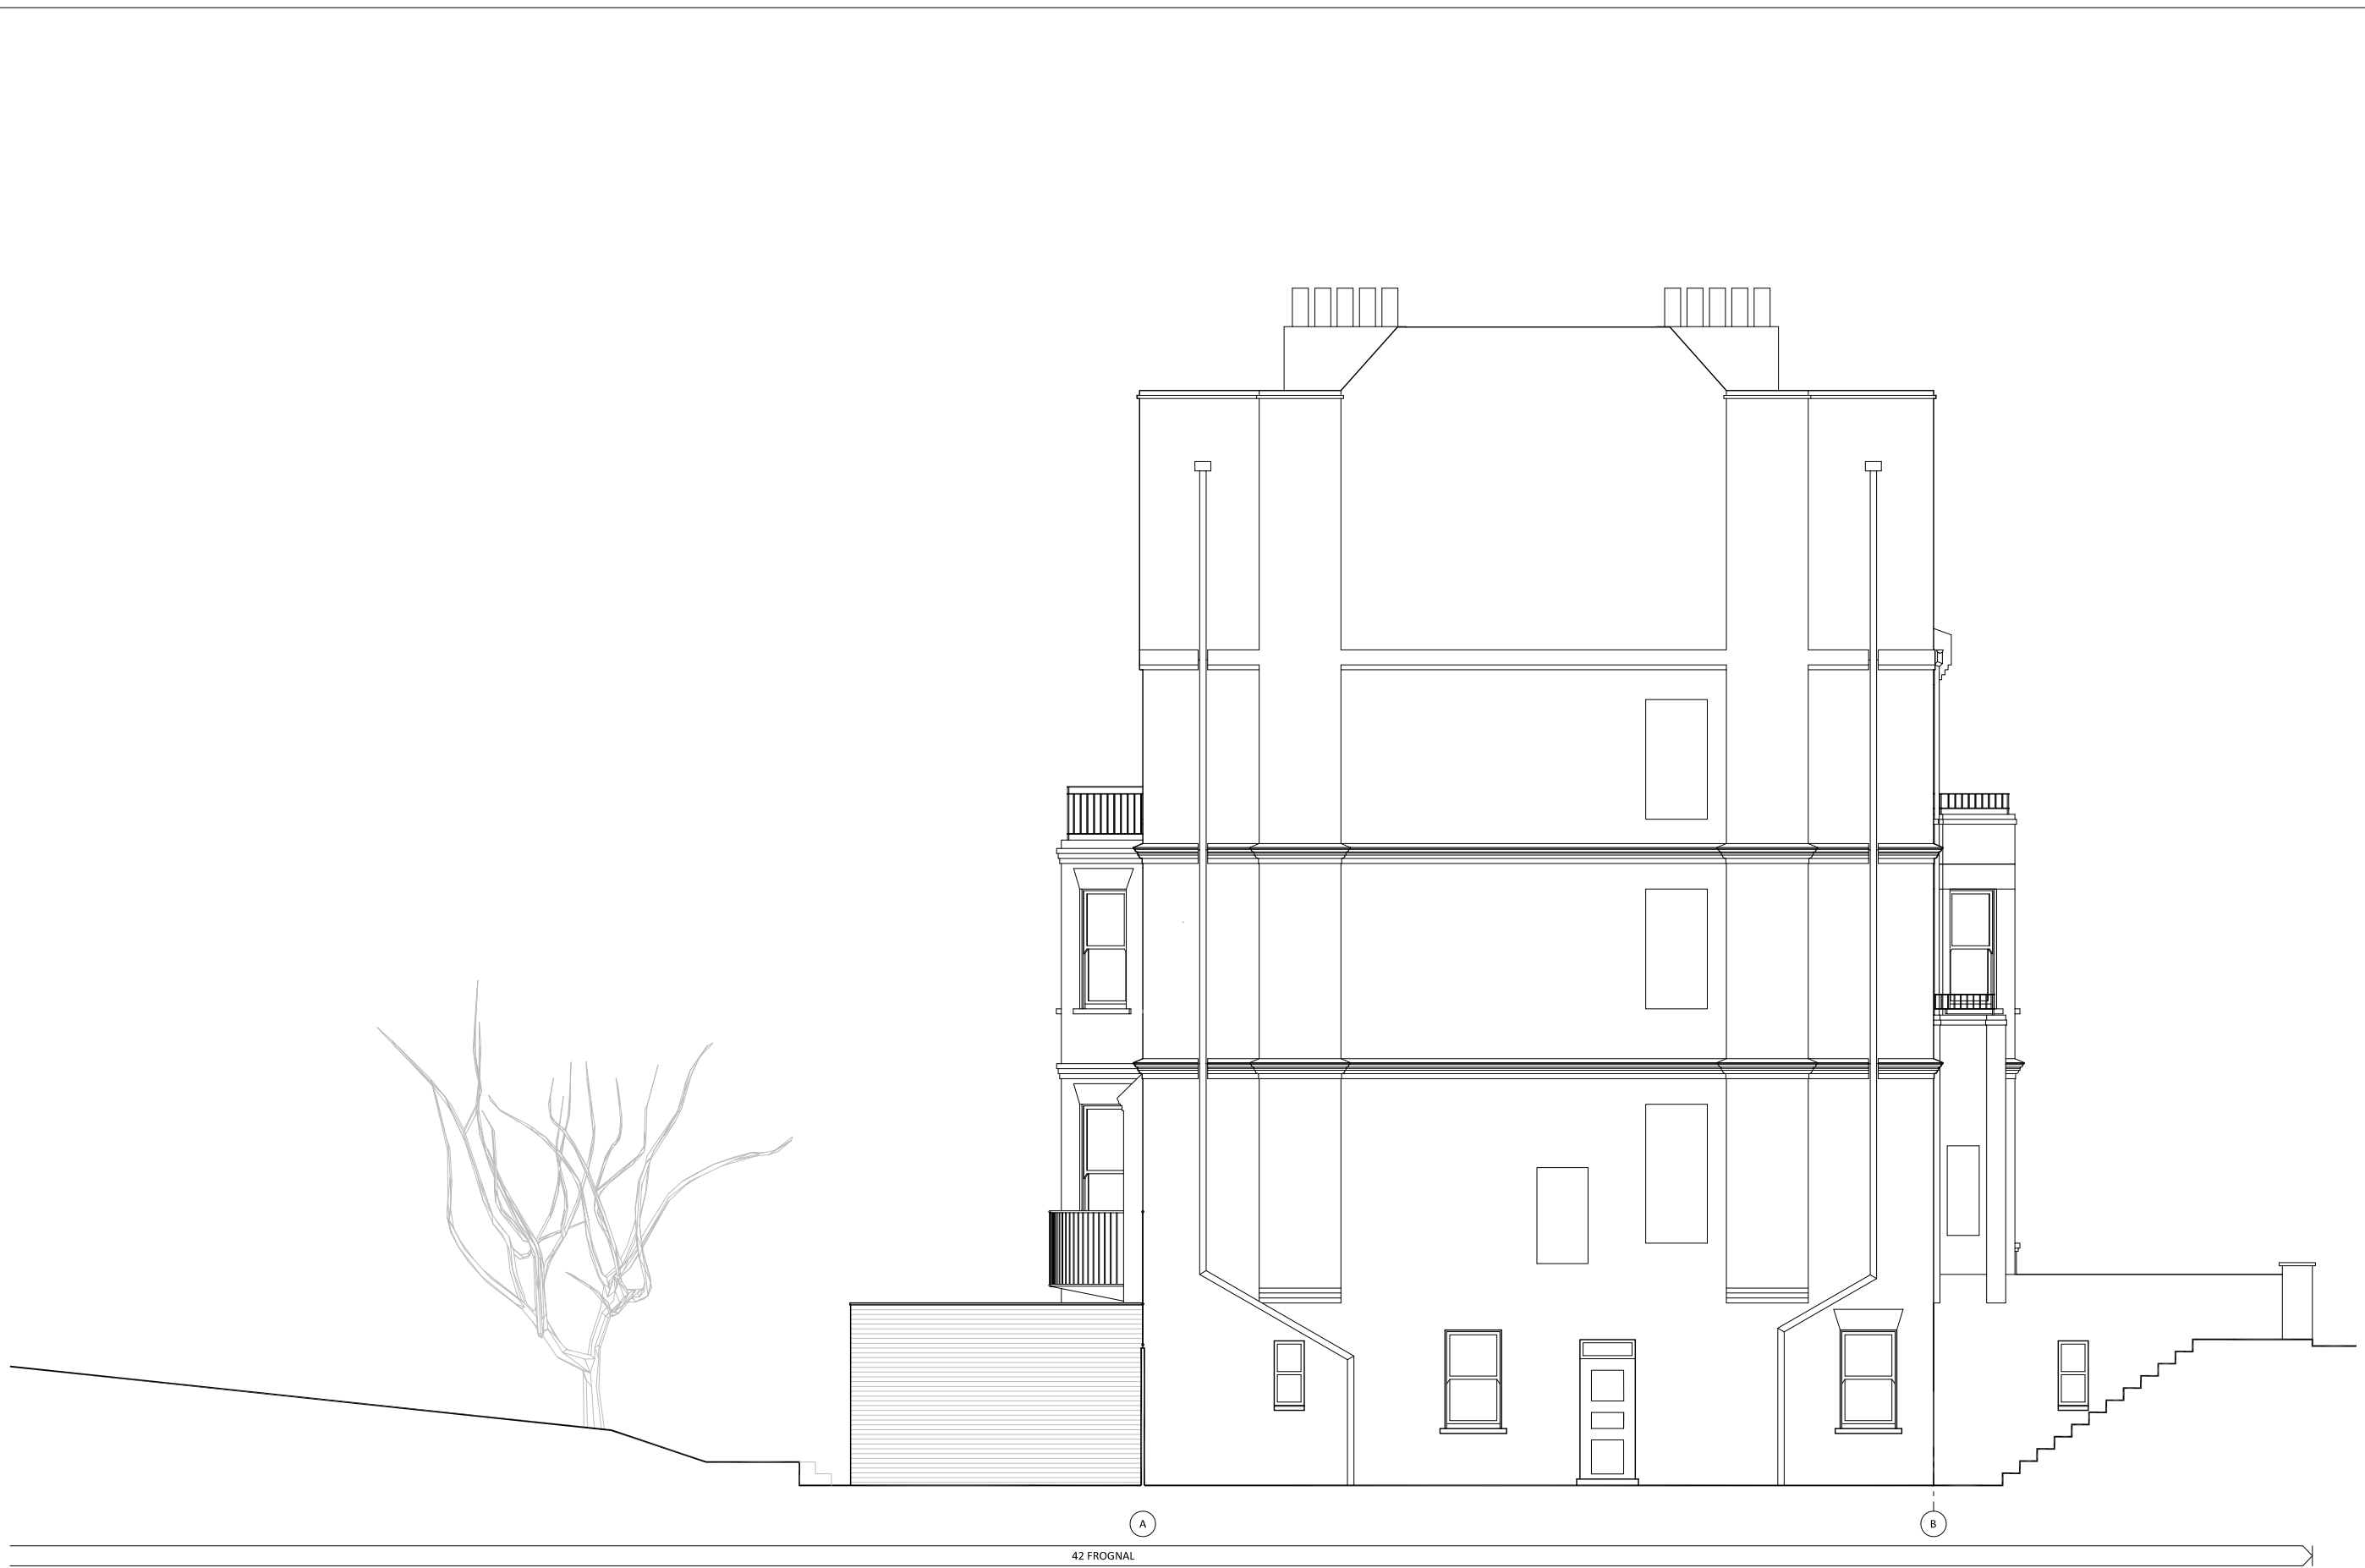

42 FROGNAL

SIDE ELEVATION (4) AS PROPOSED

NORTH

○

ALL DIMENSIONS & CONDITIONS ARE TO BE CHECKED ON SITE PRIOR TO PREPARING DRAWINGS OR COMMENCING ANY WORK.

DO NOT SCALE FOR BUILDING CONTROL OR CONSTRUCTION PURPOSES

DRAWING MAY BE SCALED ONLY FOR PLANNING PURPOSES

ALL DIMENSIONS IN MILLIMETRES UNLESS OTHERWISE STATED

ANY VARIATIONS OR SUPPLEMENTARY DRAWINGS ARE TO BE APPROVED BY THE ARCHITECT

MAGNETIC MEDIA DOES NOT CONSTITUTE CONTRACT DOCUMENTATION AND UPDATE OF THIS DATA WILL OCCUR.

THESE FILES ARE CURRENT AS OF THE DATE OF ISSUE. YOUR USE OF THE CONTENT OF THESE FILES IS AT YOUR OWN RISK. REFERENCE SHOULD ALWAYS BE MADE TO THE HARD COPY WHICH IS SUPERIOR TO THE DIGITAL FORMAT.

ANY DOCUMENTS PRODUCED BY YOURSELVES WHICH CONTAIN PART OR ALL OF THIS DATA REMAINS YOUR RESPONSIBILITY AND IS ATTRIBUTED TO YOURSELVES. WHILST EVERY EFFORT HAS BEEN MADE TO ENSURE THAT THIS FILE HAS BEEN SCANNED FOR VIRUSES, WE CANNOT ENSURE THAT IT DOES NOT CONTAIN ANY.

COPYRIGHT SIMON WHITEHEAD ARCHITECTS LTD

SCALE IN METRES

0 1 2 3

REV	DATE	DESCRIPTION
B	180202	REVISIONS
A	180122	REVISIONS

SIMON WHITEHEAD ARCHITECTS LIMITED

www.swhitehead.com      office@simonwhitehead.com

LONDON OFFICE UNIT 14 BLUE LION PLACE LONG LANE LONDON SE1 4PL TEL +44 (0)207 491 1843 FAX +44 (0)207 491 7242	TURBROGG WELLS OFFICE STUDIO ONE PANTILES CHAMBERS 85 HIGH STREET TURBROGG WELLS TN11 3XP TEL +44 (0)1893 200 0454 FAX +44 (0)1297 491 7242
--	---

RIBA #  
Chartered Practice

ar  
Architects Registration Board

STATUS  
**FOR PLANNING**

CLIENT  
MR & MRS POTTER

PROJECT  
GARDEN FLAT, 42 FROGNAL  
LONDON NW3 6AG

DRAWING DESCRIPTION  
SIDE ELEVATION  
AS PROPOSED

LOCAL AUTHORITY  
CAMDEN


DRAWN	CHECKED
PM	SW

SCALE	SHEET SIZE
1:50	A1
1:100	A3

JOB No	DRAWING No
17-04	PL-009

DATE	REVISION
DEC 2017	B

*Simon Whitehead*  
ARCHITECTS

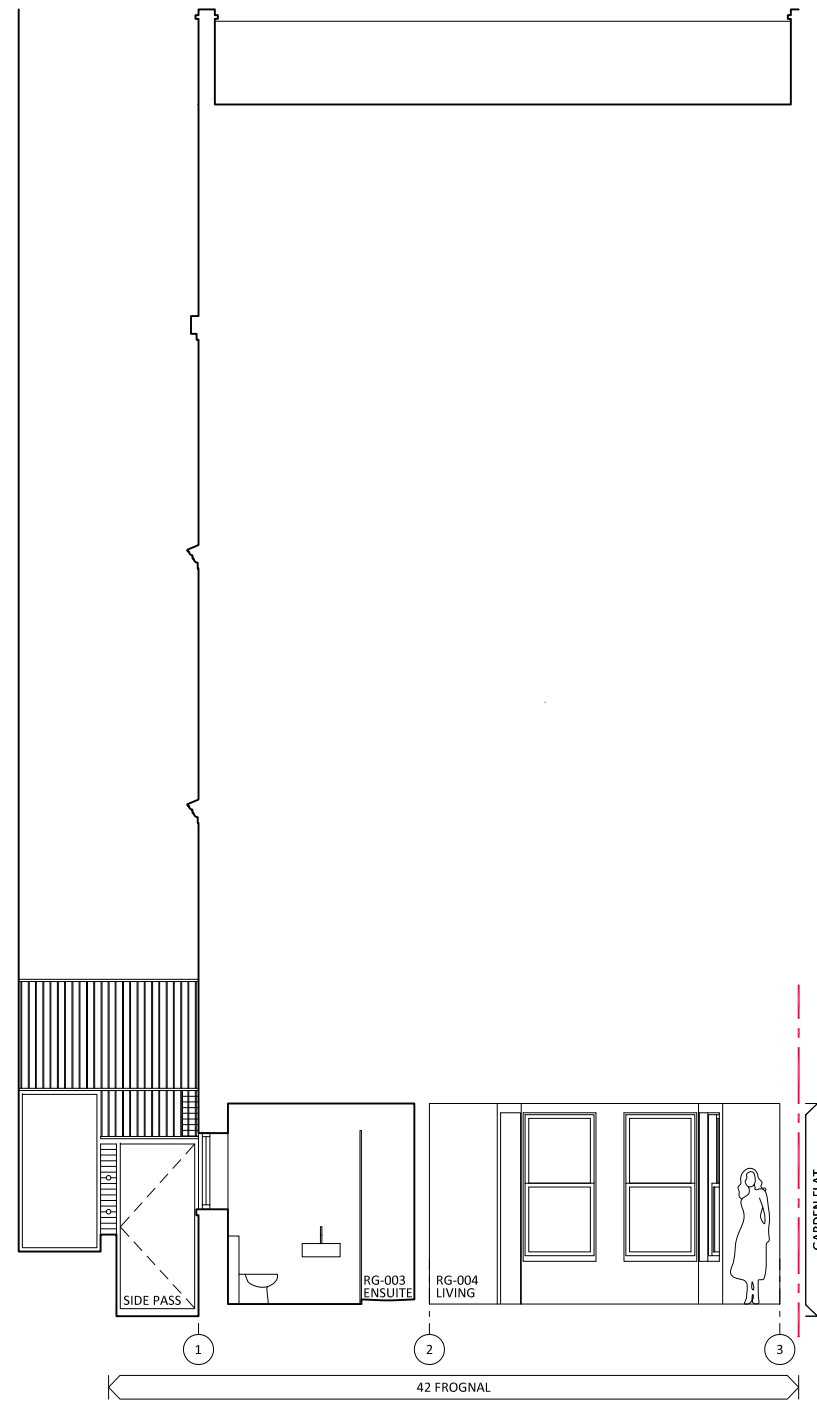

SECTION AA AS PROPOSED

NORTH



ALL DIMENSIONS & CONDITIONS ARE TO BE CHECKED ON SITE PRIOR TO PREPARING DRAWINGS OR COMMENCING ANY WORK.

DO NOT SCALE FOR BUILDING CONTROL OR CONSTRUCTION PURPOSES

DRAWING MAY BE SCALED ONLY FOR PLANNING PURPOSES

ALL DIMENSIONS IN MILLIMETRES UNLESS OTHERWISE STATED

ANY VARIATIONS OR SUPPLEMENTARY DRAWINGS ARE TO BE APPROVED BY THE ARCHITECT


MAGNETIC MEDIA DOES NOT CONSTITUTE CONTRACT DOCUMENTATION AND UPDATE OF THIS DATA WILL OCCUR.

THESE FILES ARE CURRENT AS OF THE DATE OF ISSUE. YOUR USE OF THE CONTENT OF THESE FILES IS AT YOUR OWN RISK. REFERENCE SHOULD ALWAYS BE MADE TO THE HARD COPY WHICH IS SUPERIOR TO THE DIGITAL FORMAT.

ANY DOCUMENTS PRODUCED BY YOURSELVES WHICH CONTAIN PART OR ALL OF THIS DATA REMAINS YOUR RESPONSIBILITY AND IS ATTRIBUTED TO YOURSELVES. WHILST EVERY EFFORT HAS BEEN MADE TO ENSURE THAT THIS FILE HAS BEEN SCANNED FOR VIRUSES, WE CANNOT ENSURE THAT IT DOES NOT CONTAIN ANY.

COPYRIGHT SIMON WHITEHEAD ARCHITECTS LTD

SCALE IN METRES

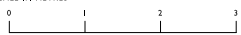

• • •  
• • •  
• • •

B 180202 REVISIONS

A 180122 REVISIONS

REV DATE DESCRIPTION

SIMON WHITEHEAD ARCHITECTS LIMITED

www.simonwhitehead.com

office@simonwhitehead.com

LONDON OFFICE

UNIT 14

BLUE LION PLACE

LONG LANE

LONDON SE1 4PL

TEL +44 (0)207 491 7242

FAX +44 (0)207 491 7242

TUMBRIDGE WELLS OFFICE

STUDIO ONE

PAINTERS CHAMBERS

85 HIGH STREET

TUMBRIDGE WELLS TN11 8EP

TEL +44 (0)1893 200 0454

FAX +44 (0)1893 491 7242

RIBA #  
Chartered Practice

arb  
Architects Registration Board

STATUS

PLANNING

CLIENT

MR & MRS POTTER

PROJECT

GARDEN FLAT, 42 FROGNAL

LONDON NW3 6AG

DRAWING DESCRIPTION

SECTION A-A

AS PROPOSED

LOCAL AUTHORITY

CAMDEN

DRAWN

PM

CHECKED

SW

SCALE

1:50

1:100

SHEET SIZE

A1

A3

JOB No

17-04

DRAWING No

PL-010


DATE

DEC 2017

REVISION

B

Simon Whitehead  
ARCHITECTS

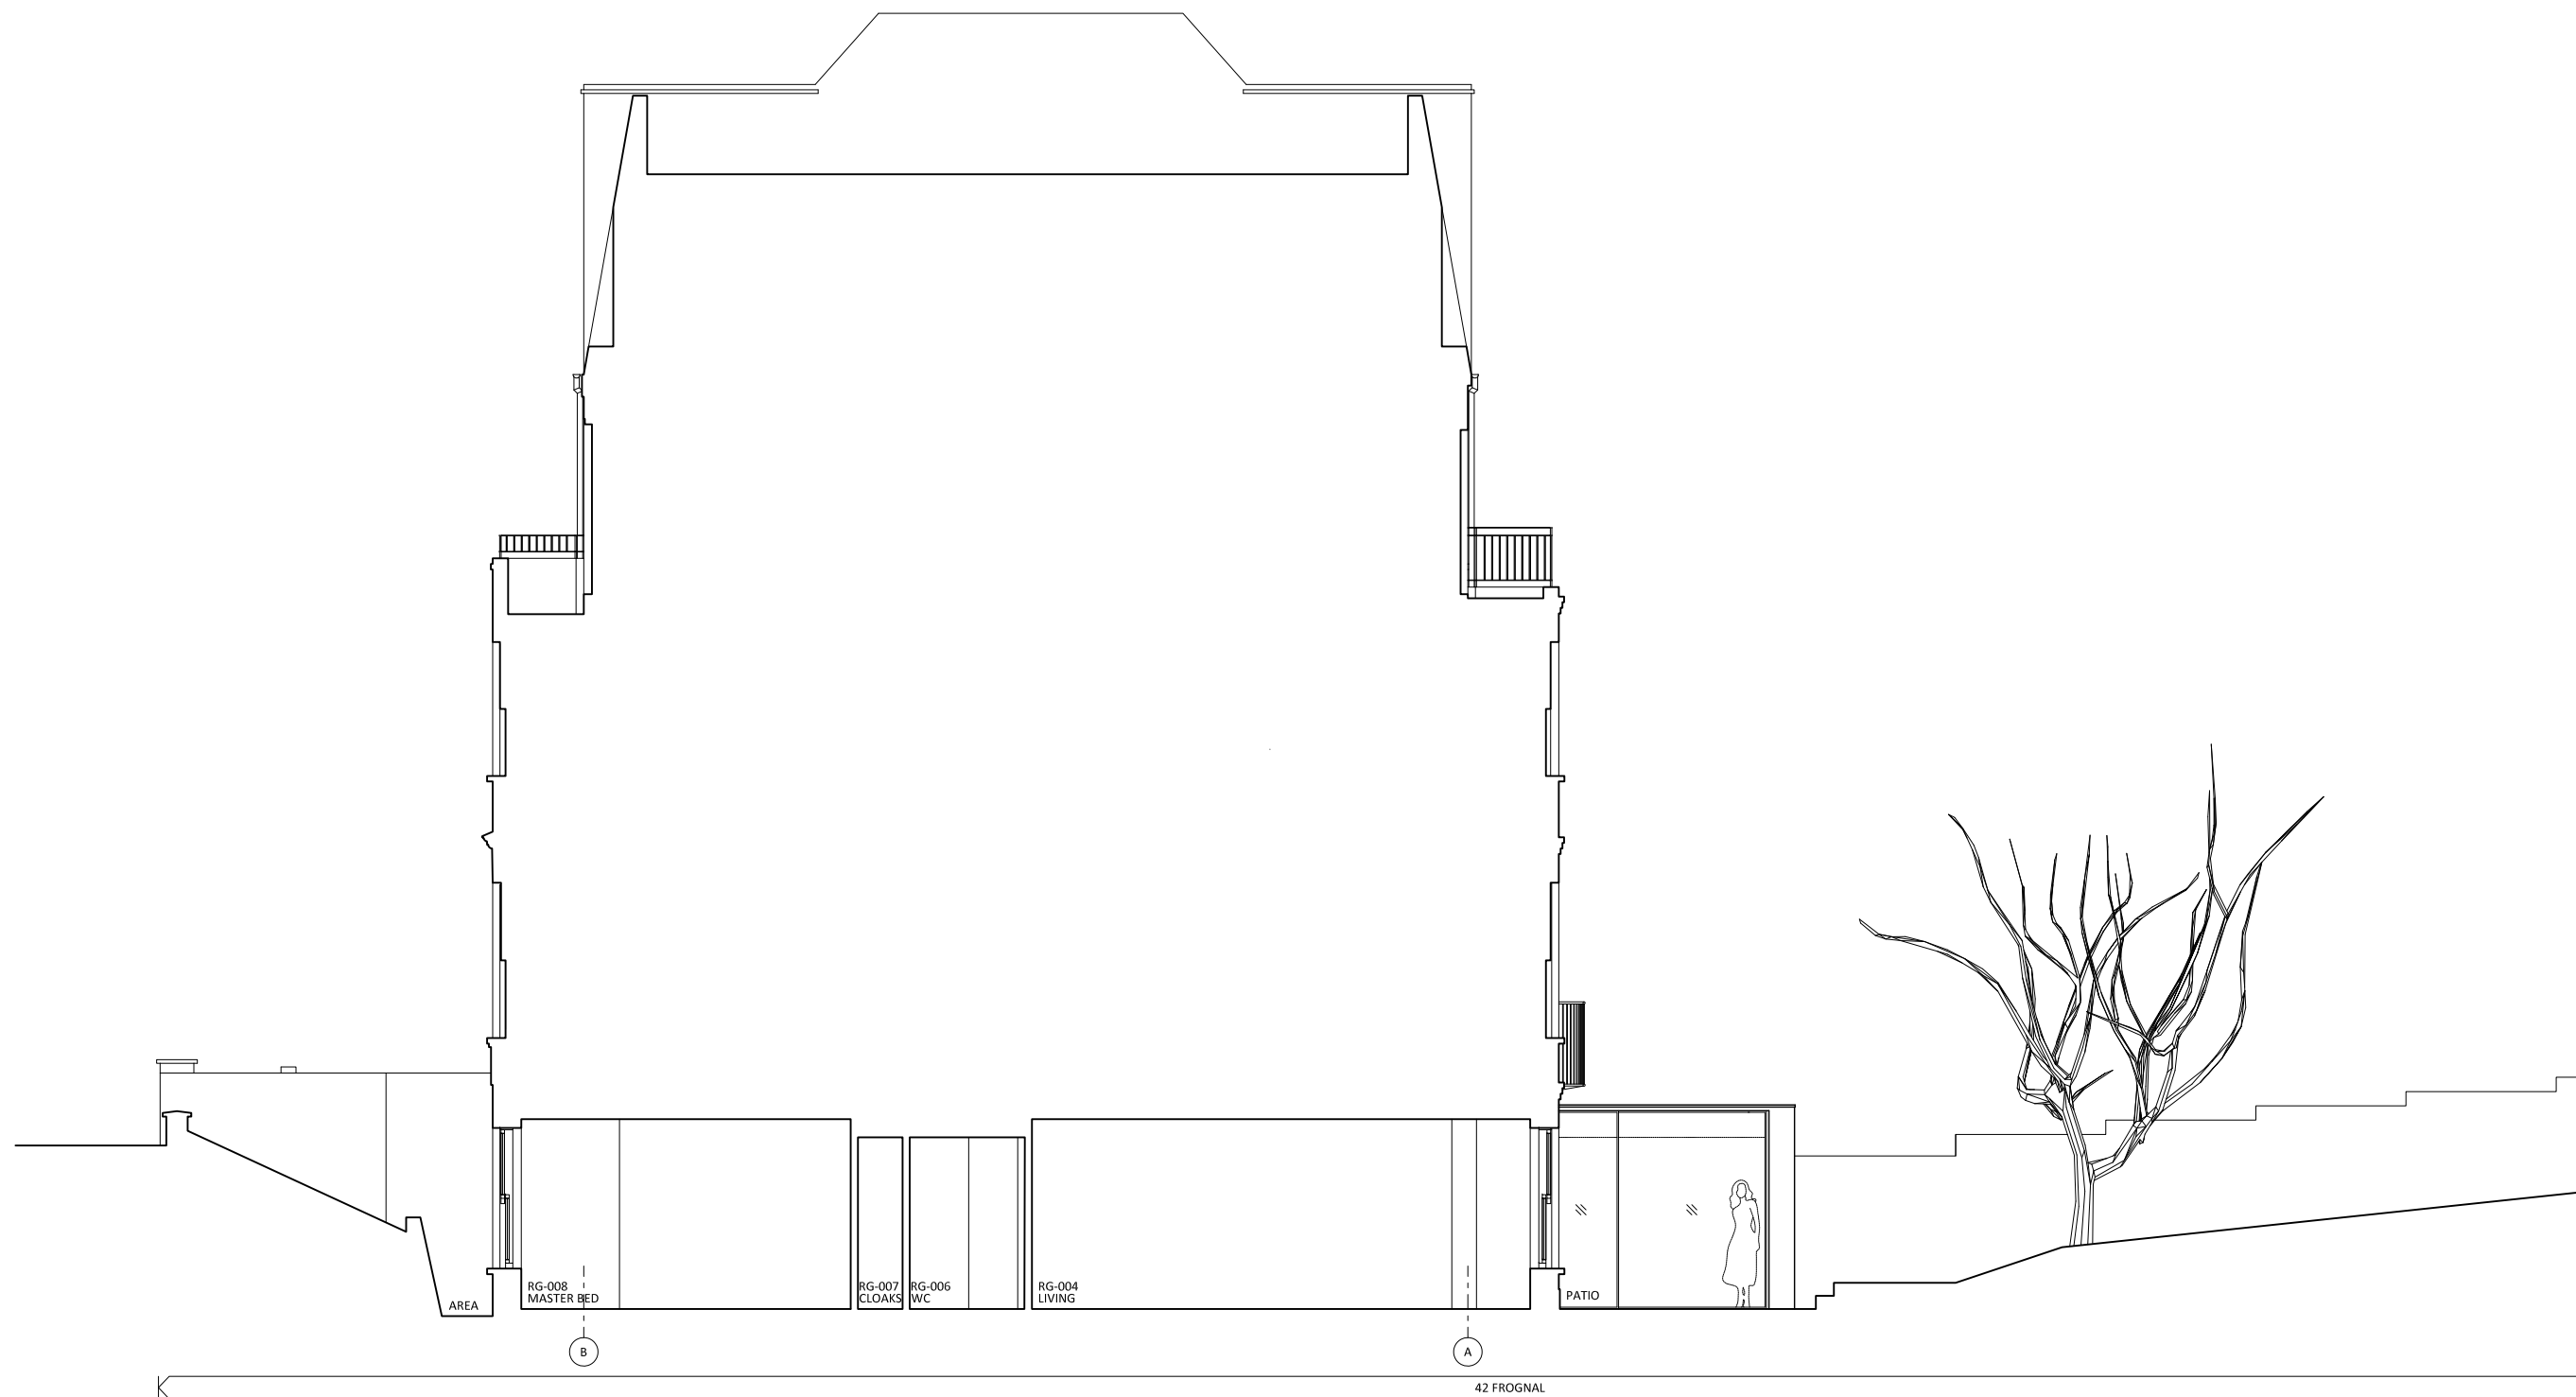

SECTION BB AS PROPOSED

NORTH

ALL DIMENSIONS & CONDITIONS ARE TO BE CHECKED ON SITE PRIOR TO PREPARING DRAWINGS OR COMMENCING ANY WORK.

DO NOT SCALE FOR BUILDING CONTROL OR CONSTRUCTION PURPOSES

DRAWING MAY BE SCALED ONLY FOR PLANNING PURPOSES

ALL DIMENSIONS IN MILLIMETRES UNLESS OTHERWISE STATED

ANY VARIATIONS OR SUPPLEMENTARY DRAWINGS ARE TO BE APPROVED BY THE ARCHITECT

MAGNETIC MEDIA DOES NOT CONSTITUTE CONTRACT DOCUMENTATION AND UPDATE OF THIS DATA WILL OCCUR.

THESE FILES ARE CURRENT AS OF THE DATE OF ISSUE. YOUR USE OF THE CONTENT OF THESE FILES IS AT YOUR OWN RISK. REFERENCE SHOULD ALWAYS BE MADE TO THE HARD COPY WHICH IS SUPERIOR TO THE DIGITAL FORMAT.

ANY DOCUMENTS PRODUCED BY YOURSELVES WHICH CONTAIN PART OR ALL OF THIS DATA REMAINS YOUR RESPONSIBILITY AND IS ATTRIBUTED TO YOURSELVES. WHILST EVERY EFFORT HAS BEEN MADE TO ENSURE THAT THIS FILE HAS BEEN SCANNED FOR VIRUSES, WE CANNOT ENSURE THAT IT DOES NOT CONTAIN ANY.

COPYRIGHT SIMON WHITEHEAD ARCHITECTS LTD

SCALE IN METRES

0 1 2 3

REV	DATE	DESCRIPTION
C	180202	REVISIONS
B	180122	REVISIONS
A	171005	REVISIONS

SIMON WHITEHEAD ARCHITECTS LIMITED

www.swhitehead.com      office@swhitehead.com

LONDON OFFICE UNIT 14 BLUE LION PLACE LONG LANE LONDON SE1 4PL TEL: +44 (0)207 491 1843 FAX: +44 (0)207 491 7242	TURBIDGE WELLS OFFICE STUDIO ONE PAINTERS CHAMBERS 88 HIGH STREET TURBIDGE WELLS TN11 3XP TEL: +44 (0)1892 200 0454 FAX: +44 (0)1892 491 7242
--	---

RIBA #  
Chartered Practice

arb  
Architects Registration Board

STATUS  
**PLANNING**

CLIENT  
**MR & MRS POTTER**

PROJECT  
**GARDEN FLAT, 42 FROGNAL  
LONDON NW3 6AG**

DRAWING DESCRIPTION  
**SECTIONS B-B  
AS PROPOSED**

LOCAL AUTHORITY  
**CAMDEN**


DRAWN	CHECKED
PM	SW

SCALE	SHEET SIZE
1:50	A1
1:100	A3


JOB No	DRAWING No
17-04	PL-011

DATE	REVISION
DEC 2017	C

Simon Whitehead  
ARCHITECTS

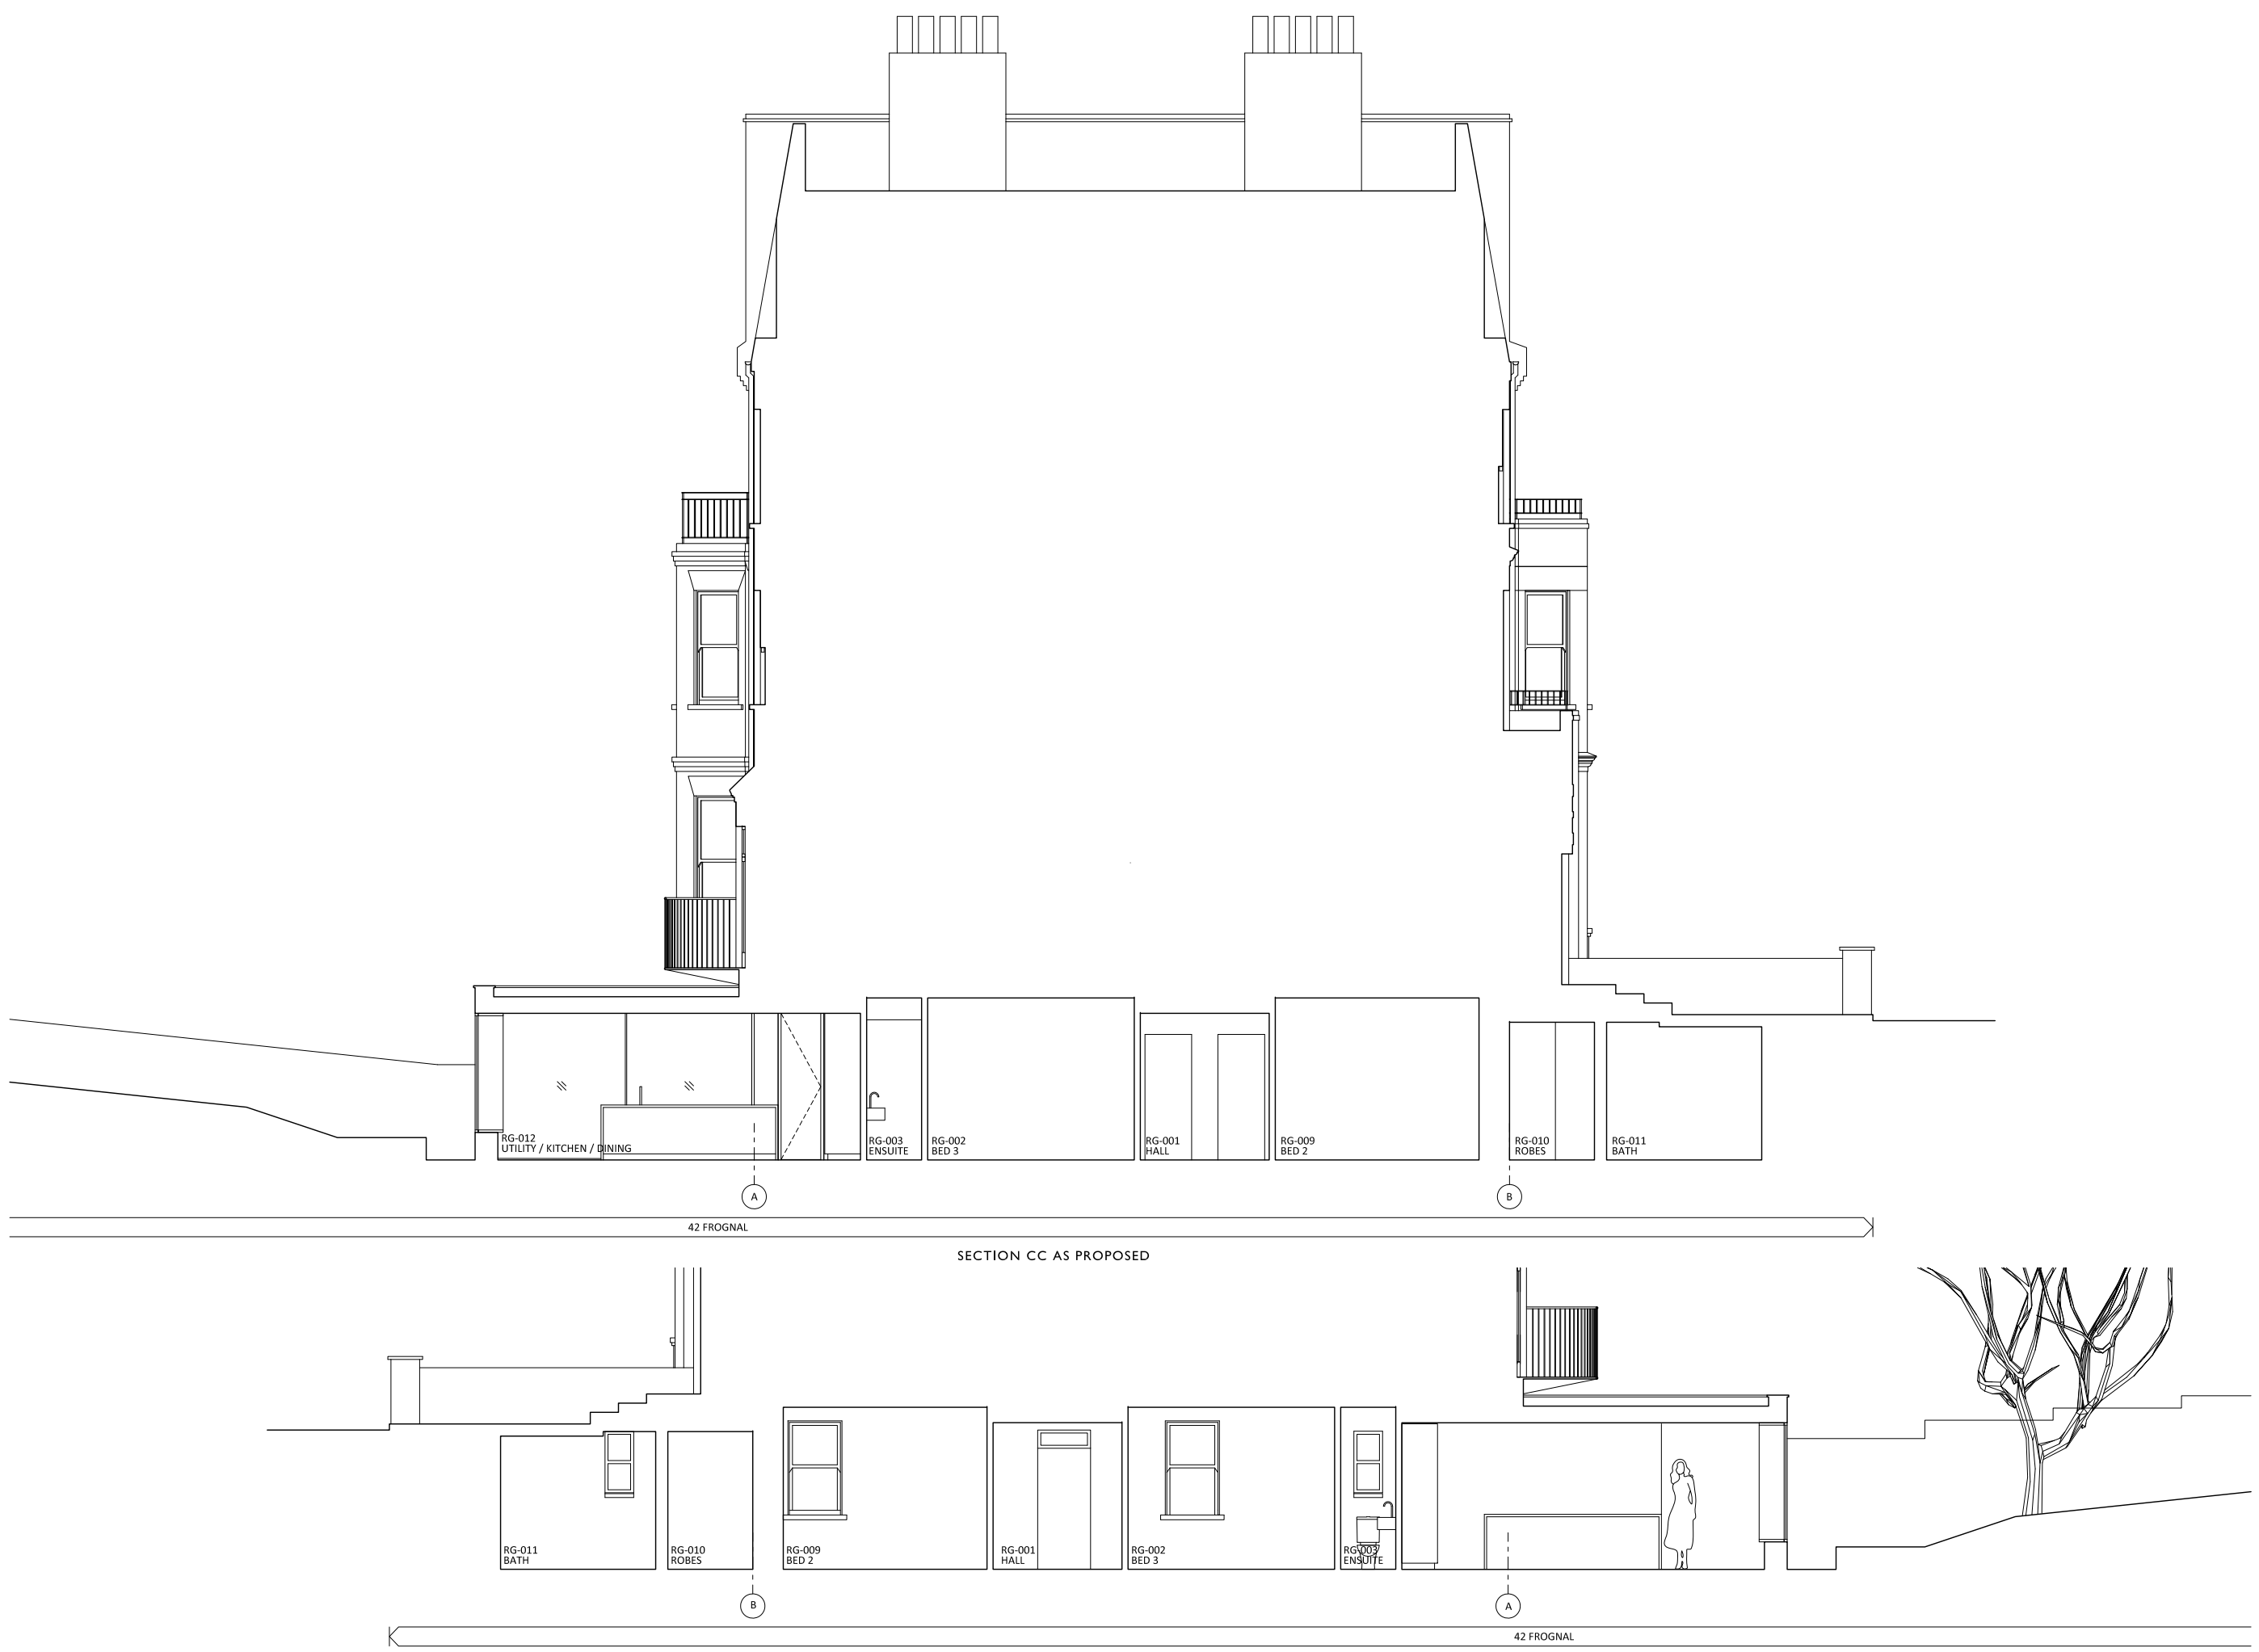

NORTH

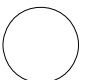

ALL DIMENSIONS & CONDITIONS ARE TO BE CHECKED ON SITE PRIOR TO PREPARING DRAWINGS OR COMMENCING ANY WORK.

DO NOT SCALE FOR BUILDING CONTROL OR CONSTRUCTION PURPOSES

DRAWING MAY BE SCALED ONLY FOR PLANNING PURPOSES

ALL DIMENSIONS IN MILLIMETRES UNLESS OTHERWISE STATED

ANY VARIATIONS OR SUPPLEMENTARY DRAWINGS ARE TO BE APPROVED BY THE ARCHITECT

MAGNETIC MEDIA DOES NOT CONSTITUTE CONTRACT DOCUMENTATION AND UPDATE OF THIS DATA WILL OCCUR.

THESE FILES ARE CURRENT AS OF THE DATE OF ISSUE. YOUR USE OF THE CONTENT OF THESE FILES IS AT YOUR OWN RISK. REFERENCE SHOULD ALWAYS BE MADE TO THE HARD COPY WHICH IS SUPERIOR TO THE DIGITAL FORMAT.

ANY DOCUMENTS PRODUCED BY YOURSELVES WHICH CONTAIN PART OR ALL OF THIS DATA REMAINS YOUR RESPONSIBILITY AND IS ATTRIBUTED TO YOURSELVES. WHILST EVERY EFFORT HAS BEEN MADE TO ENSURE THAT THIS FILE HAS BEEN SCANNED FOR VIRUSES, WE CANNOT ENSURE THAT IT DOES NOT CONTAIN ANY.

COPYRIGHT SIMON WHITEHEAD ARCHITECTS LTD




REV	DATE	DESCRIPTION
C	180202	REVISIONS
B	180122	REVISIONS
A	171005	REVISIONS

**SIMON WHITEHEAD ARCHITECTS LIMITED**


www.swhitehead.com      office@swhitehead.com

LONDON OFFICE      TURNBROKE WELLS OFFICE  
 UNIT 14      STUDIO ONE  
 BLUE LION PLACE      PAINTERS CHAMBERS  
 LONG LANE      85 HIGH STREET  
 LONDON SE1 4PL      TURNBROKE WELLS TR1 1XP  
 TEL +44 (0)207 491 1843      TEL +44 (0)1895 205 0454  
 FAX +44 (0)207 491 7242      FAX +44 (0)1895 205 0454

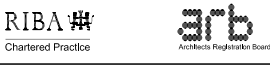


STATUS	
<b>PLANNING</b>	
CLIENT	
<b>MR &amp; MRS POTTER</b>	
PROJECT	
<b>GARDEN FLAT, 42 FROGNAL LONDON NW3 6AG</b>	
DRAWING DESCRIPTION	
<b>SECTIONS C-C AND D-D AS PROPOSED</b>	
LOCAL AUTHORITY	
<b>CAMDEN</b>	
DRAWN	CHECKED
<b>PM</b>	<b>SW</b>
SCALE	
<b>1:50</b>	<b>A1</b>
<b>1:100</b>	<b>A3</b>
JOB No	DRAWING No
<b>17-04</b>	<b>PL-012</b>
DATE	REVISION
<b>DEC 2017</b>	<b>C</b>


*Simon Whitehead*  
ARCHITECTS

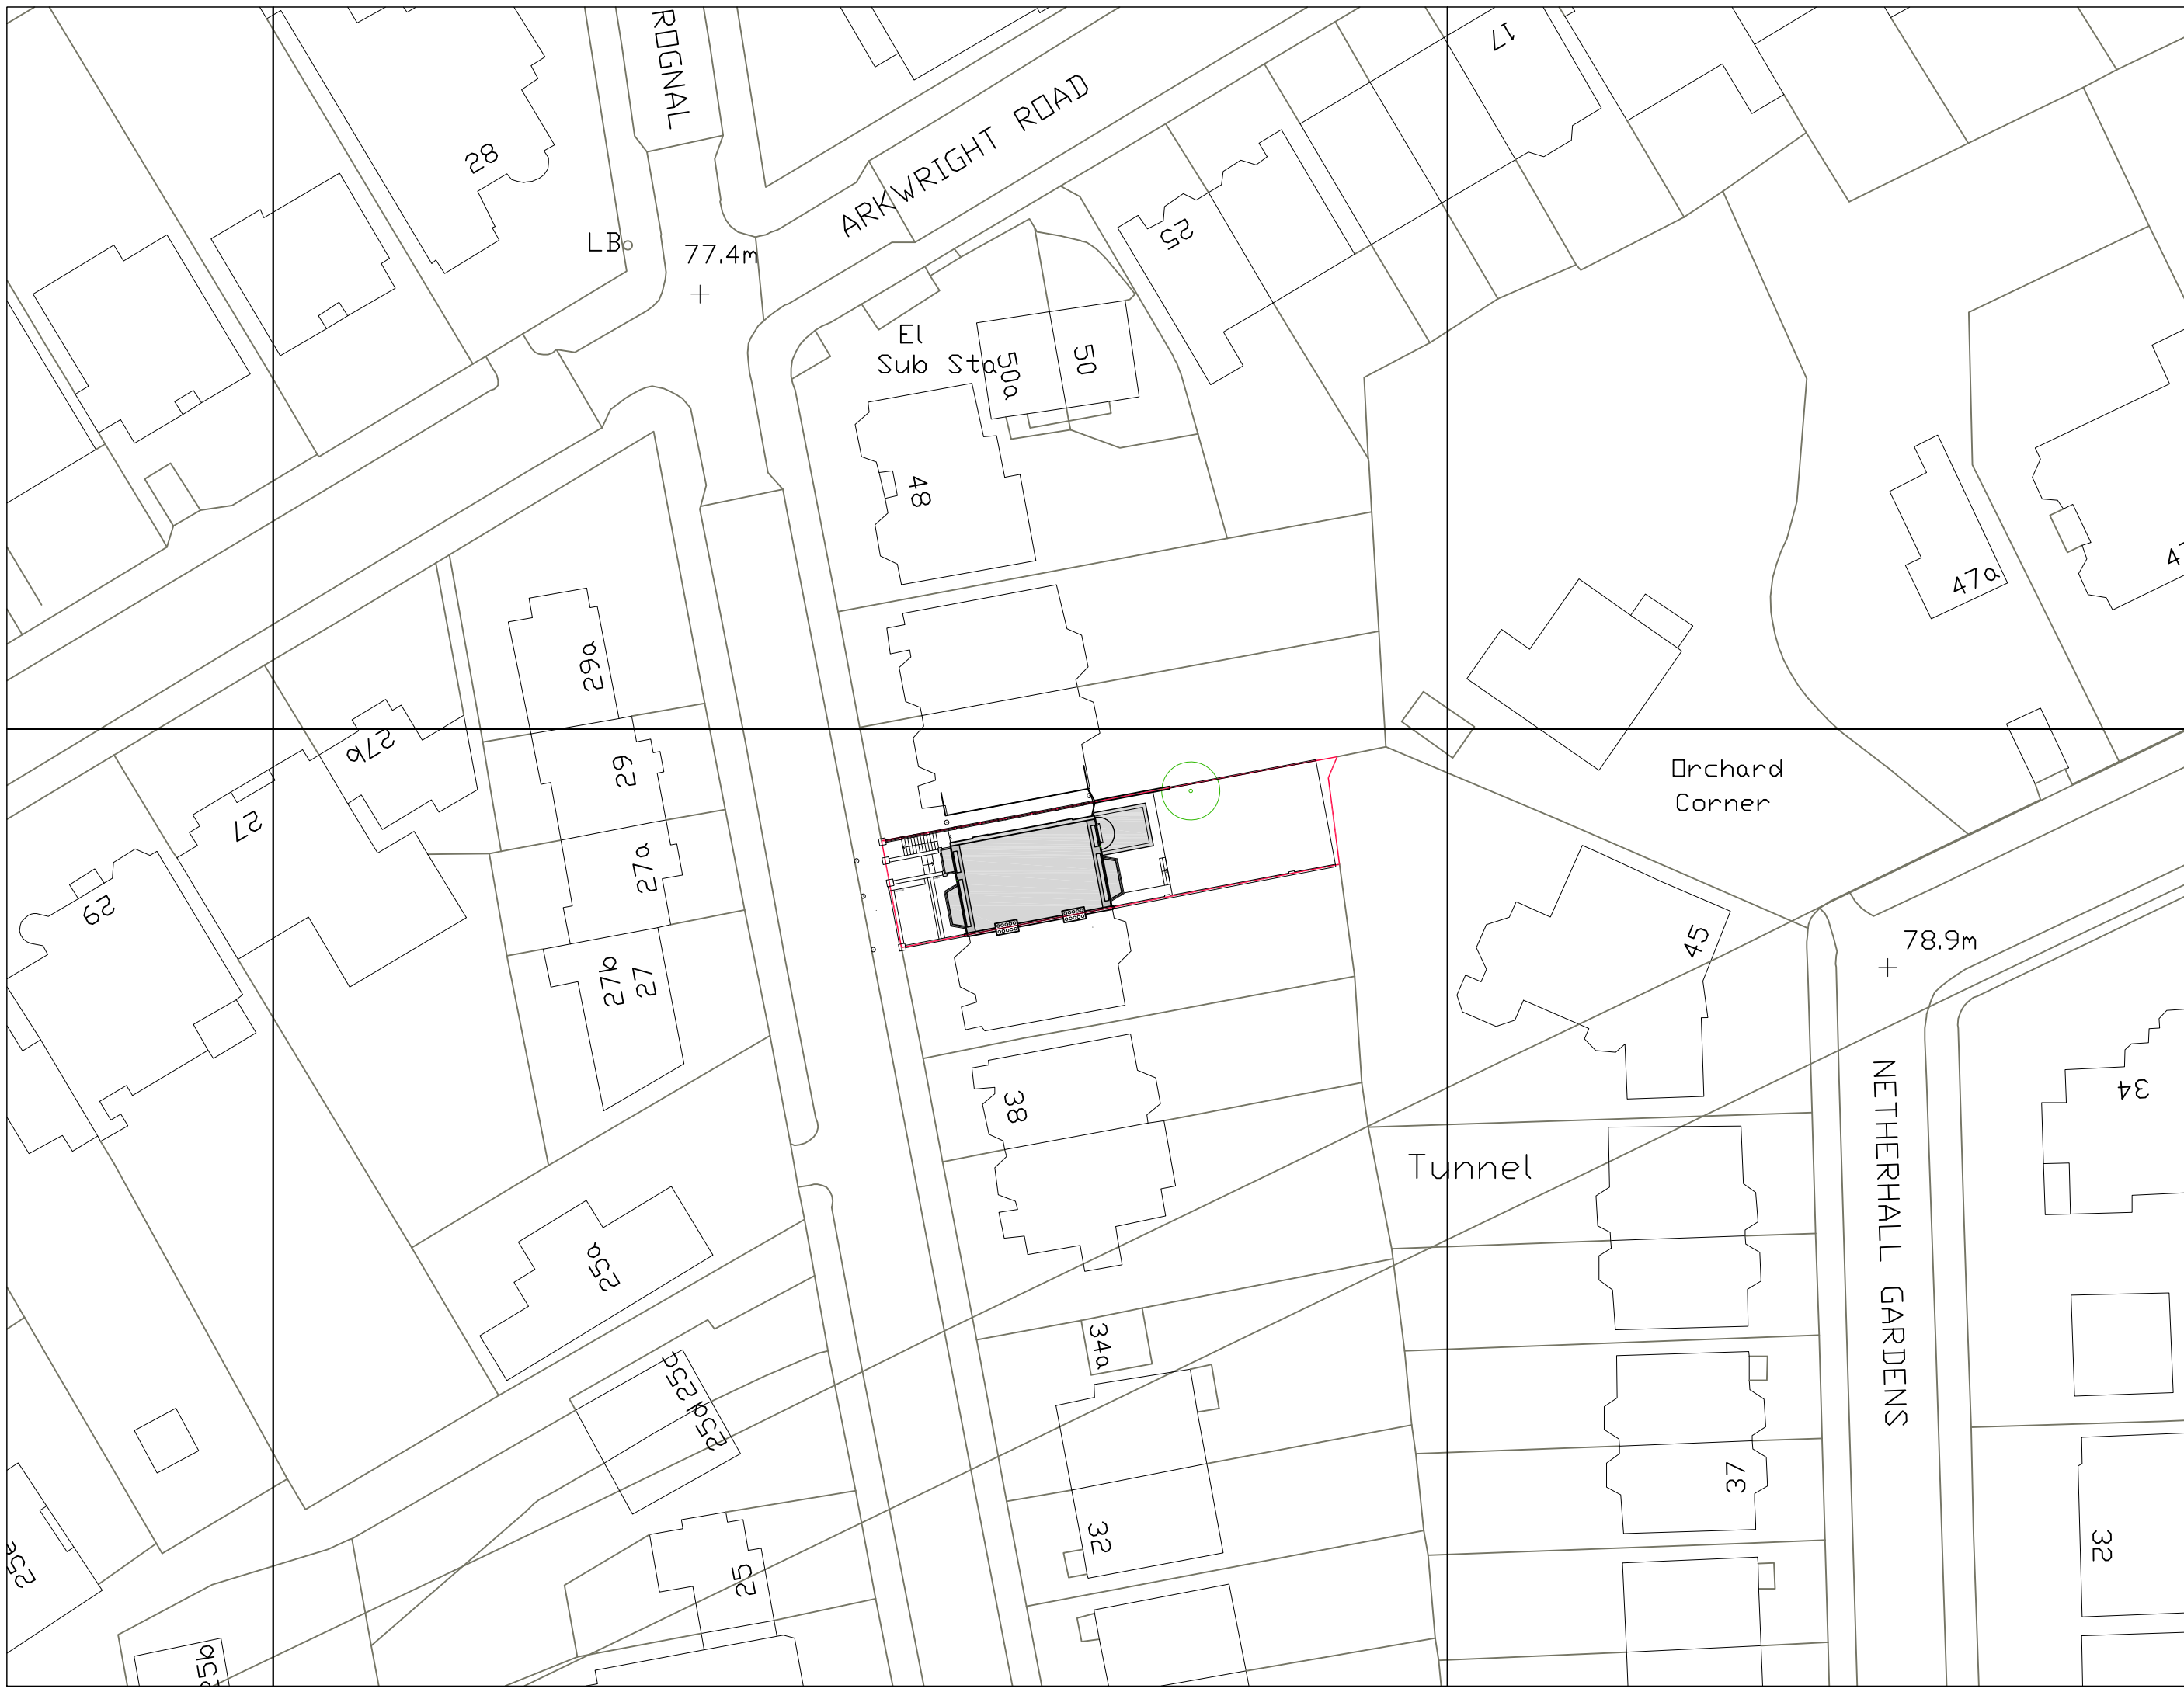

NORTH

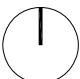

SCALE IN METRES



ALL DIMENSIONS & CONDITIONS ARE TO BE CHECKED ON SITE PRIOR TO PREPARING DRAWINGS OR COMMENCING ANY WORK.  
DO NOT SCALE FOR BUILDING CONTROL OR CONSTRUCTION PURPOSES.  
DRAWING MAY BE SCALED ONLY FOR PLANNING PURPOSES.  
ALL DIMENSIONS IN MILLIMETRES UNLESS OTHERWISE STATED.  
ANY VARIATIONS OR SUPPLEMENTARY DRAWINGS ARE TO BE APPROVED BY THE ARCHITECT.  
MAGNETIC MEDIA DOES NOT CONSTITUTE CONTRACT DOCUMENTATION AND UPDATE OF THIS DATA WILL OCCUR.  
THESE FILES ARE CURRENT AS OF THE DATE OF ISSUE. YOUR USE OF THE CONTENT OF THESE FILES IS AT YOUR OWN RISK. REFERENCE SHOULD ALWAYS BE MADE TO THE HARD COPY WHICH IS SUPERIOR TO THE DIGITAL FORMAT.  
ANY DOCUMENTS PRODUCED BY YOURSELVES WHICH CONTAIN PART OR ALL OF THIS DATA REMAINS YOUR RESPONSIBILITY AND IS ATTRIBUTED TO YOURSELVES. WHILST EVERY EFFORT HAS BEEN MADE TO ENSURE THAT THIS FILE HAS BEEN SCANNED FOR VIRUSES, WE CANNOT ENSURE THAT IT DOES NOT CONTAIN ANY.  
COPYRIGHT SIMON WHITEHEAD ARCHITECTS LTD

SITE BOUNDARY

---

REV	DATE	DESCRIPTION
B	180202	REVISIONS
A	180124	REVISIONS

SIMON WHITEHEAD ARCHITECTS LIMITED

www.swhitehead.com      office@simonwhitehead.com

LONDON OFFICE UNIT 14 BLUE LION PLACE LONG LANE LONDON SE1 1PU TEL +44 (0)207 491 1843 FAX +44 (0)207 491 7242	TURBROCK WELLS OFFICE STUDIO ONE PAINTERS CHAMBERS 88 HIGH STREET TURBROCK WELLS TN11 3AP TEL +44 (0)1893 200 0054 FAX +44 (0)1207 491 7242
--	---

RIBA # Chartered Practice



STATUS

**FOR PLANNING**

CLIENT

MR & MRS POTTER

PROJECT

GARDEN FLAT, 42 FROGNAL  
LONDON NW3 6AG

DRAWING DESCRIPTION

SITE BLOCK PLAN  
AS PROPOSED

LOCAL AUTHORITY

CAMDEN

DRAWN	CHECKED
PM	SW

SCALE	SHEET SIZE
1:250	A1
1:500	A3

JOB No	DRAWING No
17-04	PL-014

DATE	REVISION
DEC 2017	B

Simon Whitehead ARCHITECTS







NORTH



ALL DIMENSIONS & CONDITIONS ARE TO BE CHECKED ON SITE PRIOR TO PREPARING DRAWINGS OR COMMENCING ANY WORK.

DO NOT SCALE FOR BUILDING CONTROL OR CONSTRUCTION PURPOSES

DRAWING MAY BE SCALED ONLY FOR PLANNING PURPOSES

ALL DIMENSIONS IN MILLIMETRES UNLESS OTHERWISE STATED

ANY VARIATIONS OR SUPPLEMENTARY DRAWINGS ARE TO BE APPROVED BY THE ARCHITECT

MAGNETIC MEDIA DOES NOT CONSTITUTE CONTRACT DOCUMENTATION AND UPDATE OF THIS DATA WILL OCCUR.

THESE FILES ARE CURRENT AS OF THE DATE OF ISSUE. YOUR USE OF THE CONTENT OF THESE FILES IS AT YOUR OWN RISK. REFERENCE SHOULD ALWAYS BE MADE TO THE HARD COPY WHICH IS SUPERIOR TO THE DIGITAL FORMAT.

ANY DOCUMENTS PRODUCED BY YOURSELVES WHICH CONTAIN PART OR ALL OF THIS DATA REMAINS YOUR RESPONSIBILITY AND IS ATTRIBUTED TO YOURSELVES. WHILST EVERY EFFORT HAS BEEN MADE TO ENSURE THAT THIS FILE HAS BEEN SCANNED FOR VIRUSES, WE CANNOT ENSURE THAT IT DOES NOT CONTAIN ANY.

COPYRIGHT SIMON WHITEHEAD ARCHITECTS LTD



•	•	•
•	•	•
•	•	•
•	•	•
•	•	•

A 180130 REDUCE LENGTH & REMOVE PROJECTING BAY

REV	DATE	DESCRIPTION
-----	------	-------------

SIMON WHITEHEAD ARCHITECTS LIMITED

www.swhitehead.com      office@swhitehead.com

LONDON OFFICE UNIT 14 BLUE LION PLACE LONG LANE LONDON SE1 4PL TEL: +44 (0)207 491 1843 FAX: +44 (0)207 491 7242	TUNBRIDGE WELLS OFFICE STUDIO ONE PANTILES CHAMBERS 85 HIGH STREET TUNBRIDGE WELLS TN11 3BP TEL: +44 (0)1892 208 0454 FAX: +44 (0)1297 491 7242
--	---



STATUS  
**PLANNING**

CLIENT  
**MR & MRS POTTER**

PROJECT  
**GARDEN FLAT, 42 FROGNAL  
LONDON NW3 6AG**

DRAWING DESCRIPTION  
**PERSPECTIVE VIEW  
REVISED PROPOSAL**

LOCAL AUTHORITY  
**CAMDEN**

DRAWN	CHECKED
PM	SW

SCALE	SHEET SIZE
NTS	A1
NTS	A3

JOB No	DRAWING No
17-04	PL-016

DATE	REVISION
JAN 2018	A

