

REVISIONS


Rev. _____ Date _____ By _____



FIFTH FLOOR +17,220
 FOURTH FLOOR +14,210
 THIRD FLOOR +10,760
 SECOND FLOOR +7,500
 FIRST FLOOR +4,350

DATUM 0.000
 GRD. S.S.L. -0.110

EXISTING SOUTH ELEVATION

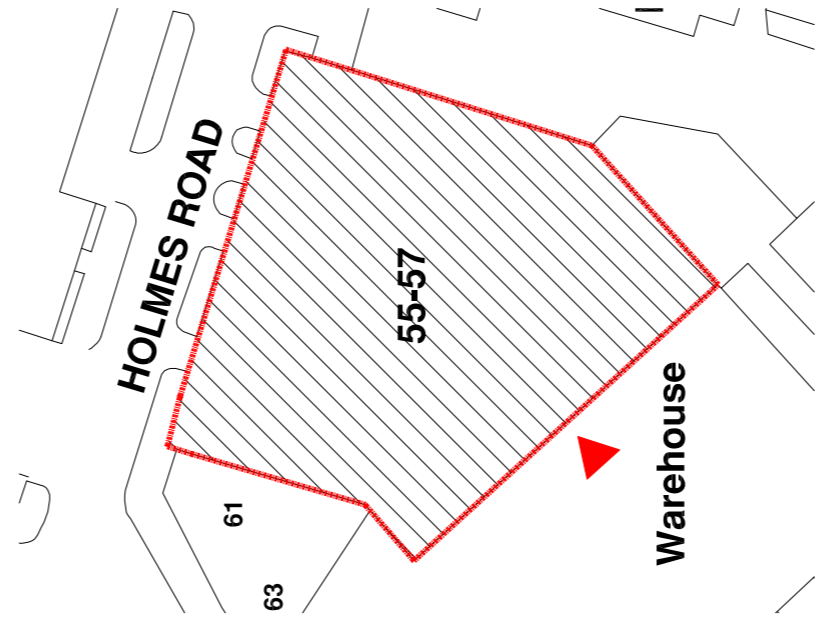

PLANNING APPLICATION

ALL DIMENSIONS TO BE CHECKED ON SITE
 WORK TO FINISHED DIMENSIONS ONLY
 REPORT ANY DISCREPANCIES TO ARCHITECT
 AT ONCE BEFORE PROCEEDING

Contemporary Design Solutions

46 Great Marlborough Street
 London
 W1F 7JY
 Telephone: 020 7464 6000 Fax: 020 7464 4644

Client
 Kentish Town Developments

Project Title
 55 Holmes Road, London NW5 3AN
 5th Floor Rear Extension

Drawing Title
 Existing South Elevation

Scale: 1:100@A1, 1:200@A3 Date: October 2017
 Drawn: LV Checked: _____
 Drawing No.: 171020-A(SO)402
 Rev.: _____