


- KEY:**
- ▽ Level
 - △ Underside Level
 - ▼ Proposed Level
 - CHT 110.83 Cill Level
 - LHT 112.98 Lintel Level
 - 150 Door Width
 - 2.02 Door Height
 - DP Drain Pipe
 - IC Inspection Cover
 - G Gulley
 - Boundary Line
 - - - Wall Demolished
 - · - · - Elevated Fabric Demolished
 - New Structure/Insulation
 - Joinery
 - Brick Wall/Paving
 - Green Roof
 - New Glazing

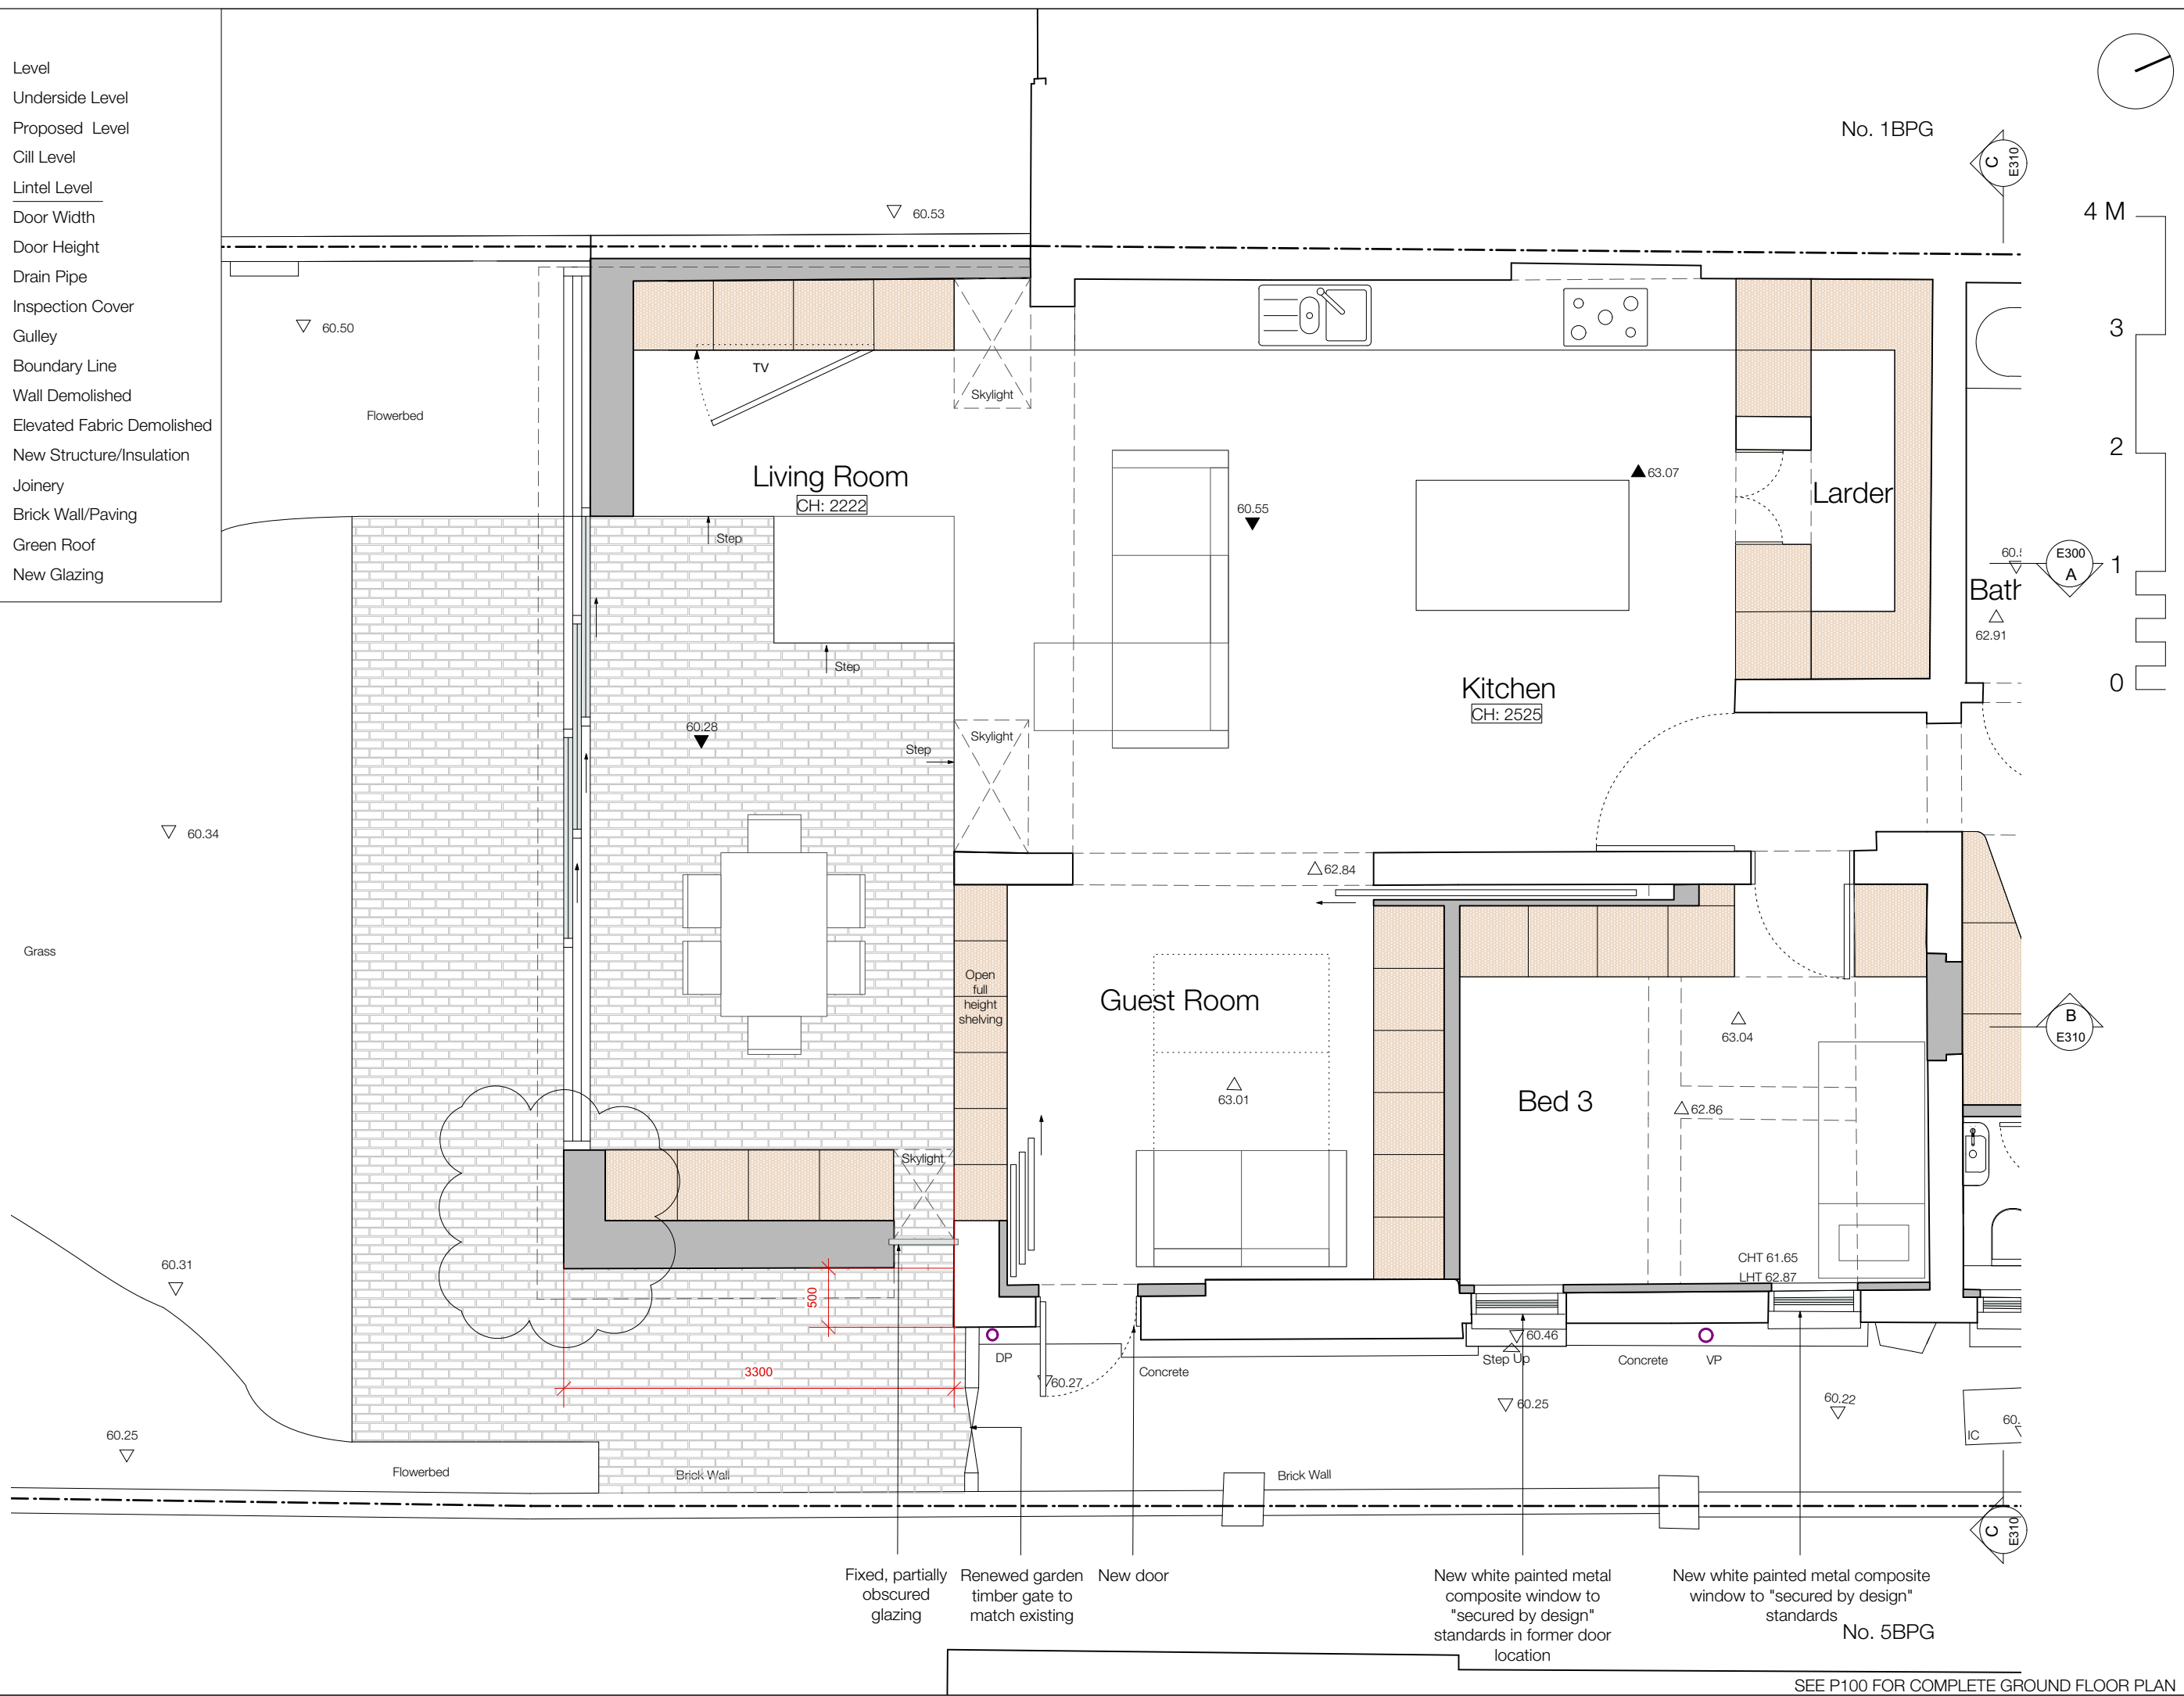

Fixed, partially obscured glazing
 Renewed garden timber gate to match existing
 New door
 New white painted metal composite window to "secured by design" standards in former door location
 New white painted metal composite window to "secured by design" standards

SEE P100 FOR COMPLETE GROUND FLOOR PLAN

ARCHITECTS
SANYA POLESUCUK ARCHITECTS
 8a BELSIZE COURT GARAGES LONDON NW3 5AJ
 T: 0207 431 8580 e-mail: enquiries@polesucukarchitects.com

TITLE: Ground Floor Part-Plan Rear (proposed)
PROJECT: Garden Flat, 3 Belsize Park Gardens

NO: P101
REV: P5
DATE: 05 February 2018

PAPER: A3
SCALE: 1:50