



**Notes**  
Do not scale from drawing unless for planning purposes.  
All dimensions to be checked on site.  
All levels to be checked on site.  
All setting out must be checked on site.  
This drawing is copyright WhitemanDesign.  
This drawing must not be used onsite unless 'Issued for Construction'.

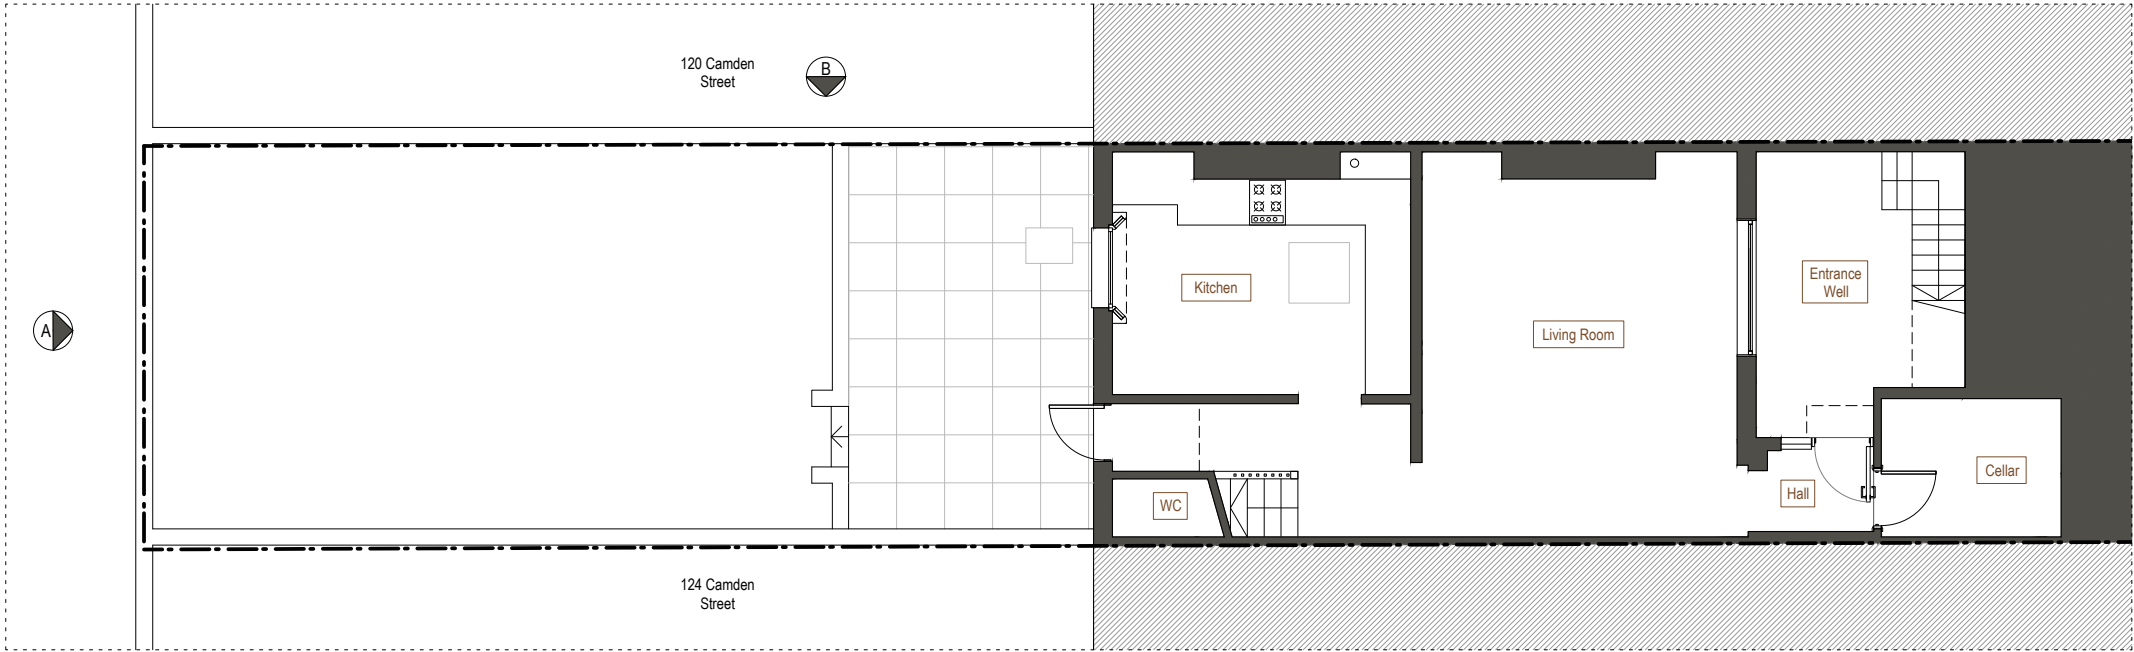

EXISTING GROUND FLOOR PLAN

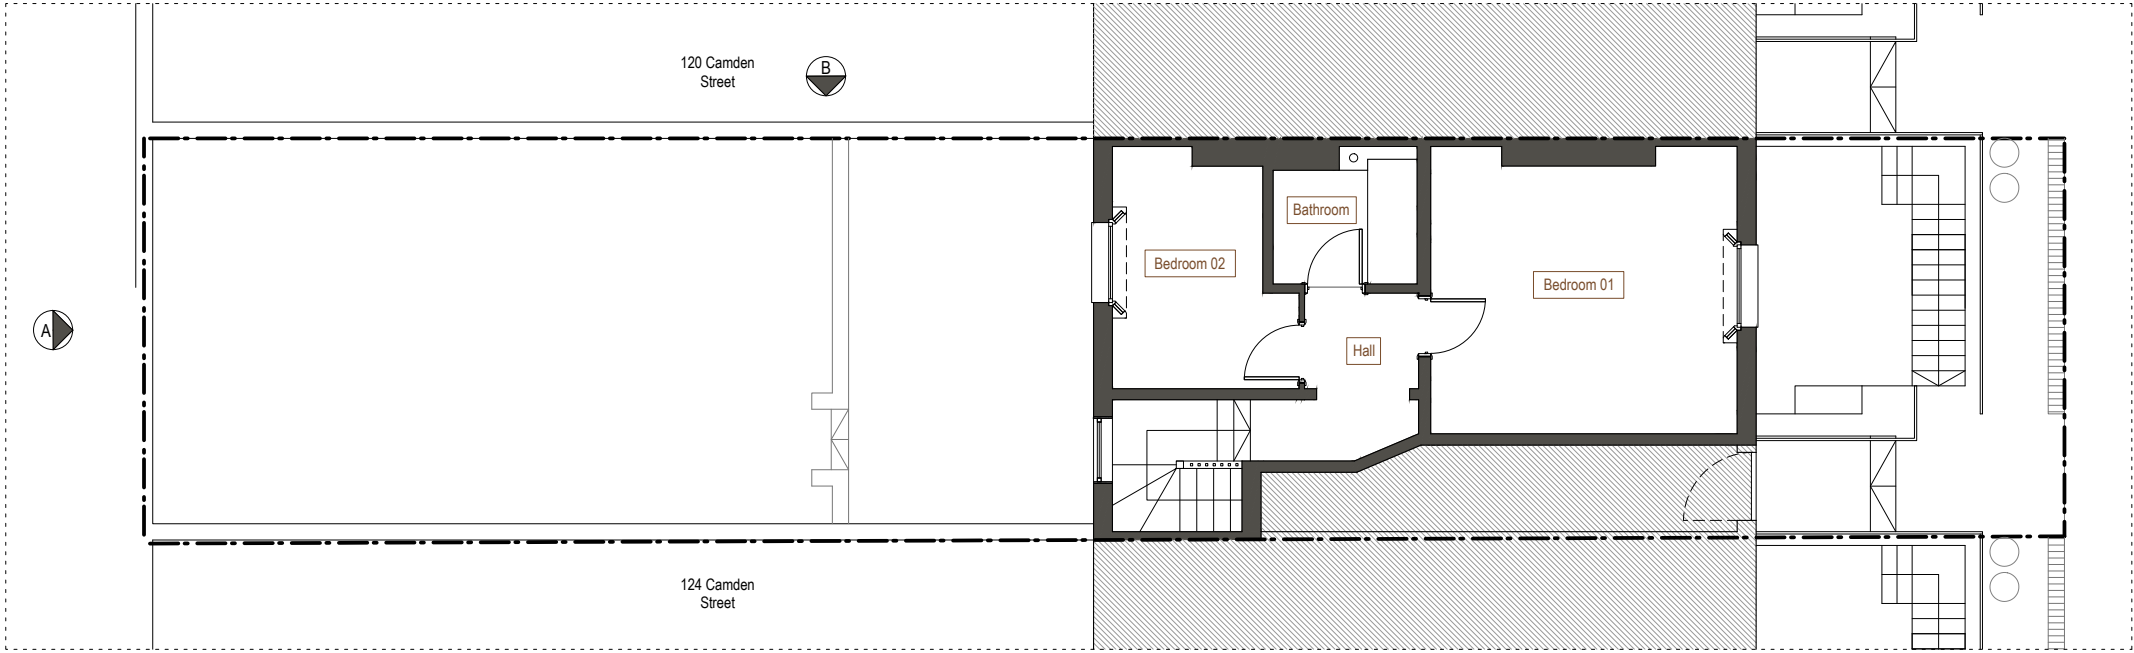

EXISTING FIRST FLOOR PLAN

| Rev | Date | Description |
|-----|------|-------------|
|     |      |             |

N

0

1

2

3

4

5M

|         |                               |
|---------|-------------------------------|
| Project | 122a Camden Street, Camden    |
| Client  | Quentin Keeble                |
| Date    | 13/01/18                      |
| Scale   | 1 : 100 at A3<br>1 : 50 at A1 |

|               |                      |
|---------------|----------------------|
| Drawing Title | Existing Floor Plans |
|---------------|----------------------|

|       |         |          |
|-------|---------|----------|
| Drawn | Checked | Approved |
|-------|---------|----------|

|                |              |
|----------------|--------------|
| Drawing Status | For Planning |
|----------------|--------------|

| Project | View | Drawing No. | Rev |
|---------|------|-------------|-----|
| 17132   | P    | 010         |     |

52 Middle Lane  
Epsom, KT17 1DP  
Telephone  
+44 (0)7792337613

lee@whitemanarchitects.com  
www.whitemanarchitects.com

WhitemanArchitects

**Notes**  
Do not scale from drawing unless for planning purposes.  
All dimensions to be checked on site.  
All levels to be checked on site.  
All setting out must be checked on site.  
This drawing is copyright WhitemanDesign.  
This drawing must not be used onsite unless 'Issued for Construction'.



EXISTING ELEVATION A



EXISTING ELEVATION B

| Rev | Date | Description |
|-----|------|-------------|
| 0   | 1    | 2           |
| 3   | 4    | 5M          |

|                            |               |
|----------------------------|---------------|
| Project                    |               |
| 122a Camden Street, Camden |               |
| Client                     |               |
| Quentin Keeble             |               |
| Date                       | Scale         |
| 13/01/18                   | 1 : 100 at A3 |
|                            | 1 : 50 at A1  |

|                     |
|---------------------|
| Drawing Title       |
| Existing Elevations |

|       |         |          |
|-------|---------|----------|
| Drawn | Checked | Approved |
|-------|---------|----------|

|                |
|----------------|
| Drawing Status |
| For Planning   |


| Project | View | Drawing No. | Rev |
|---------|------|-------------|-----|
| 17132   | P    | 011         |     |

52 Middle Lane  
Epsom, KT17 1DP  
Telephone  
+44 (0)7792337613


lee@whitemanarchitects.com  
www.whitemanarchitects.com

WhitemanArchitects


**Notes**  
Do not scale from drawing unless for planning purposes.  
All dimensions to be checked on site.  
All levels to be checked on site.  
All setting out must be checked on site.  
This drawing is copyright WhitemanDesign.  
This drawing must not be used onsite unless 'Issued for Construction'.

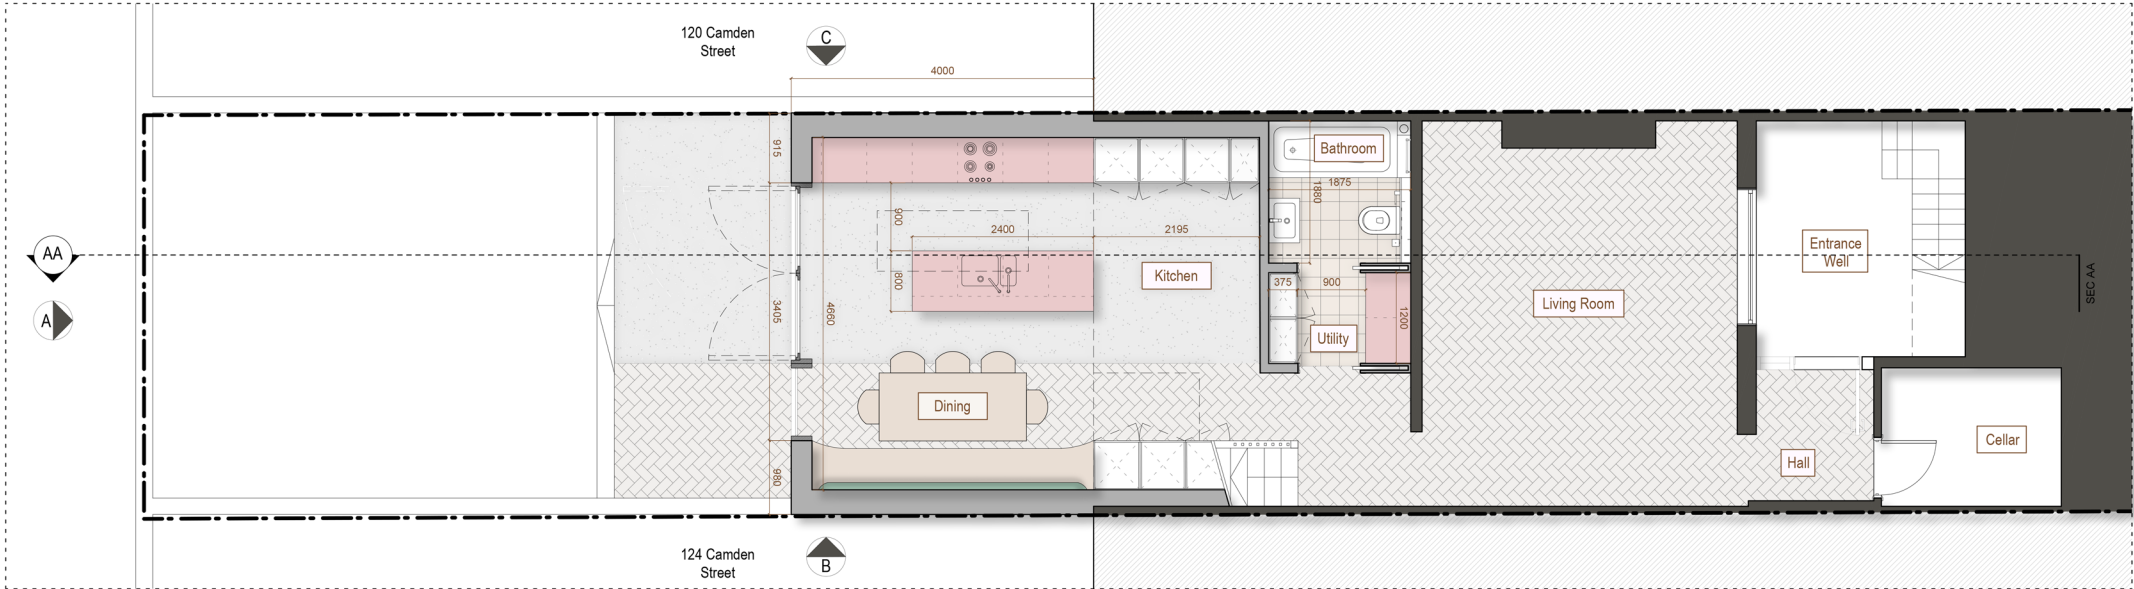

PROPOSED GROUND FLOOR PLAN

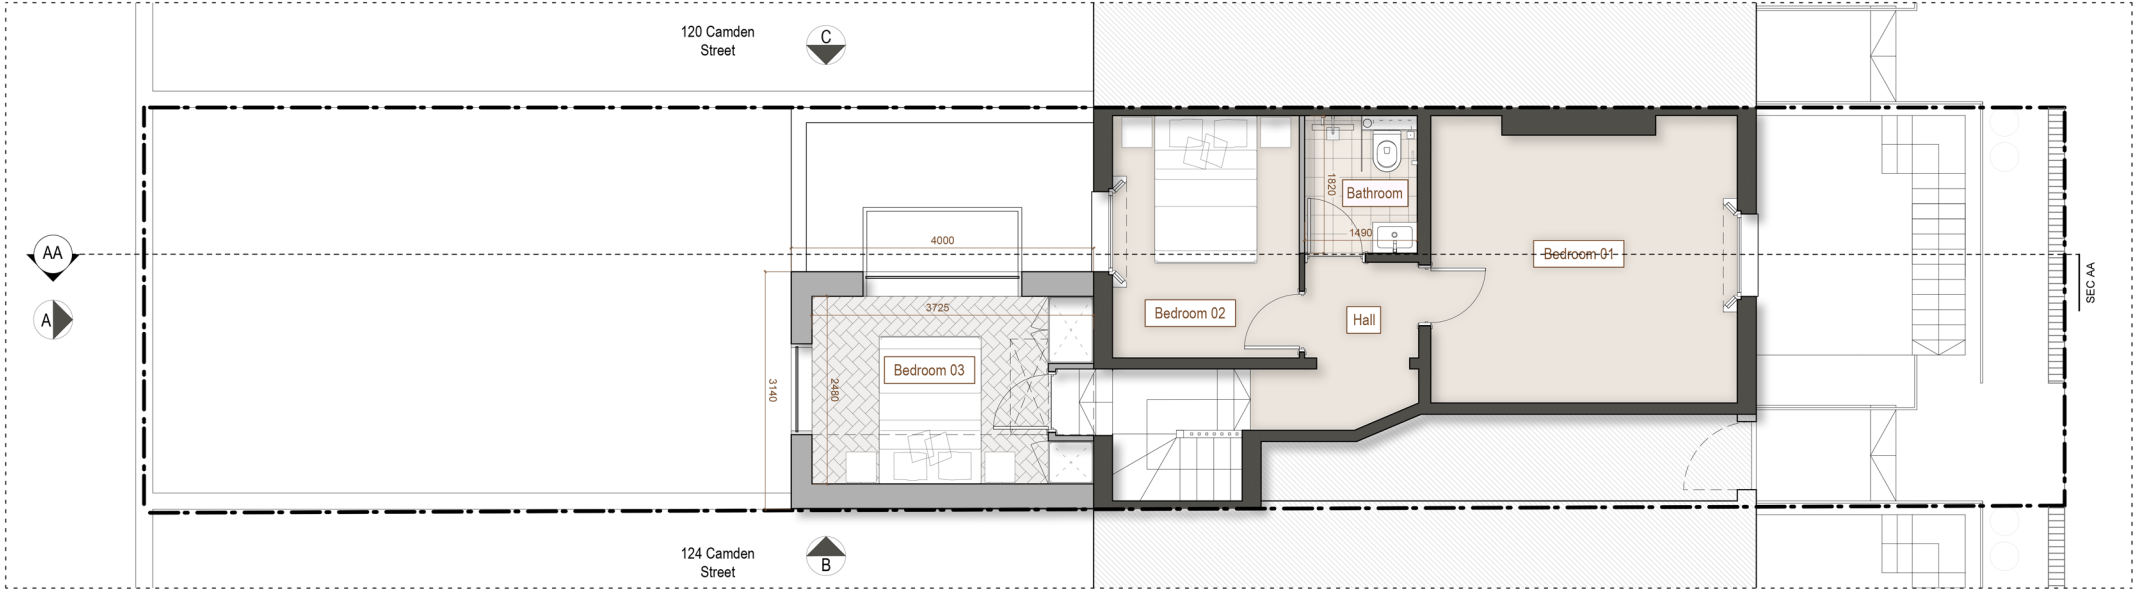

PROPOSED FIRST FLOOR PLAN

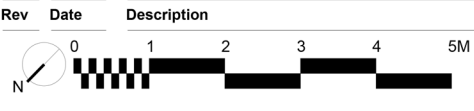

**Project**  
122a Camden Street, Camden

**Client**  
Quentin Keeble

**Date**  
13/01/18

**Scale**  
1 : 100 at A3  
1 : 50 at A1

**Drawing Title**  
Proposed Floor Plans

**Drawn**      **Checked**      **Approved**

**Drawing Status**  
For Planning


| Project | View | Drawing No. | Rev |
|---------|------|-------------|-----|
| 17132   | P    | 020         |     |

52 Middle Lane  
Epsom, KT17 1DP  
Telephone  
+44 (0)7792337613

lee@whitemanarchitects.com  
www.whitemanarchitects.com



**WhitemanArchitects**

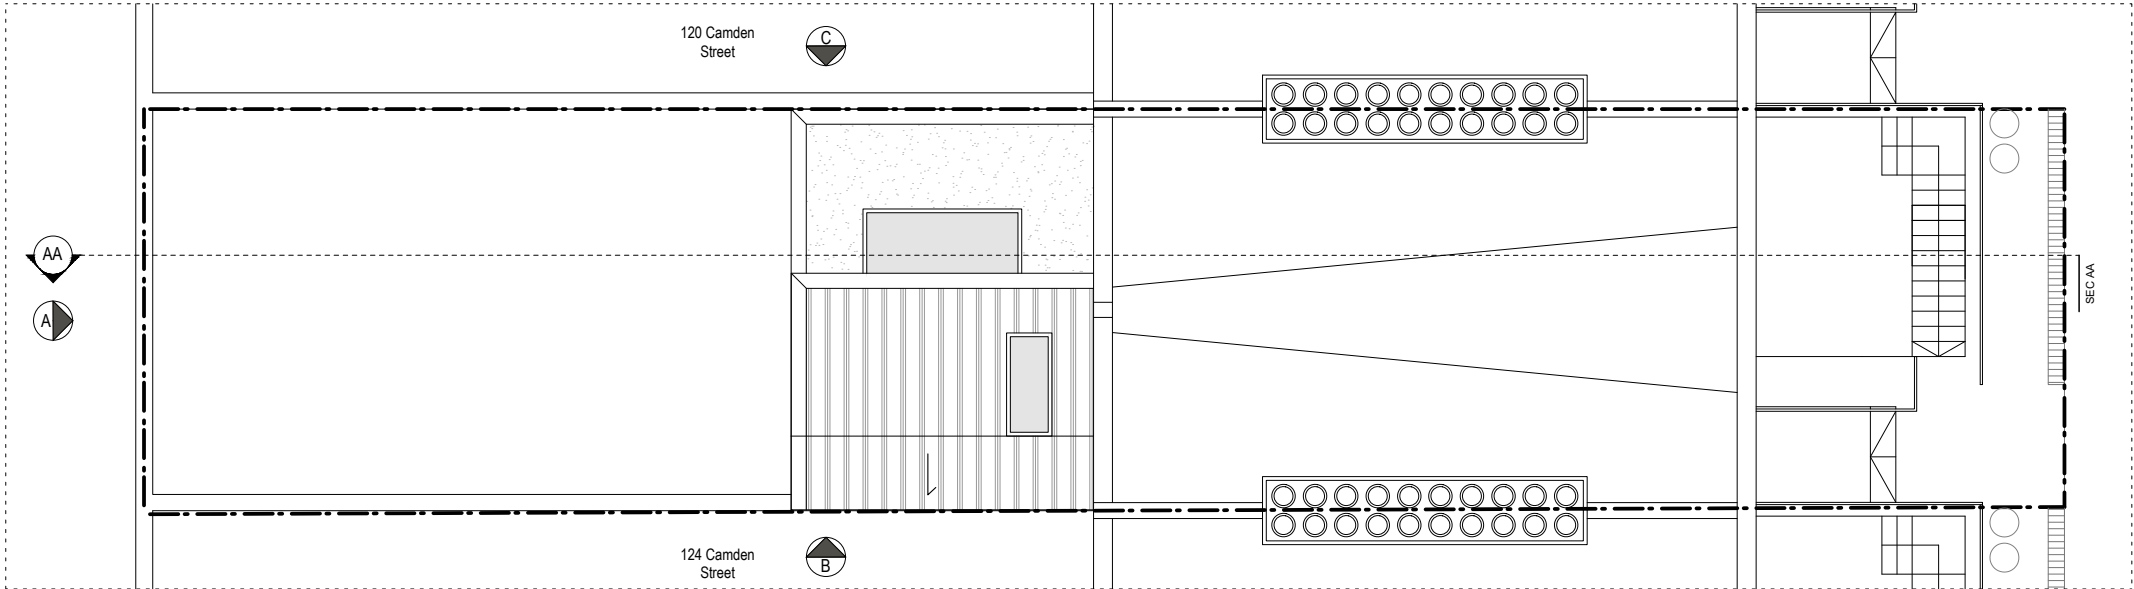**Notes**  
Do not scale from drawing unless for planning purposes.  
All dimensions to be checked on site.  
All levels to be checked on site.  
All setting out must be checked on site.  
This drawing is copyright WhitemanDesign.  
This drawing must not be used onsite unless 'Issued for Construction'.



PROPOSED ROOF PLAN

| Rev | Date | Description |
|-----|------|-------------|
|     |      |             |



|  |   |
|--|---|
| <b>Project</b><br>122a Camden Street, Camden |   |
| <b>Client</b><br>Quentin Keeble              |   |
| <b>Date</b><br>13/01/18                      | <b>Scale</b><br>1 : 100 at A3<br>1 : 50 at A1 |

|  |  |
|--|--|
| <b>Drawing Title</b><br>Proposed Floor Plans |  |
|--|--|

|              |                |                 |
|--------------|----------------|-----------------|
| <b>Drawn</b> | <b>Checked</b> | <b>Approved</b> |
|--------------|----------------|-----------------|

|                                       |  |
|---------------------------------------|--|
| <b>Drawing Status</b><br>For Planning |  |
|---------------------------------------|--|

| Project | View | Drawing No. | Rev |
|---------|------|-------------|-----|
| 17132   | P    | 021         |     |

52 Middle Lane  
Epsom, KT17 1DP  
Telephone  
+44 (0)7792337613

lee@whitemanarchitects.com  
www.whitemanarchitects.com

Do not scale from drawing unless for planning purposes.  
All dimensions to be checked on site.  
All levels to be checked on site.  
All setting out must be checked on site.  
This drawing is copyright WhitemanDesign.  
This drawing must not be used onsite unless 'Issued for Construction'.



**Project**  
122a Camden Street, Camden

---

**Client**  
Quentin Keeble

---

**Date**  
13/01/18

**Scale**  
1 : 100 at A3  
1 : 50 at A1

Drawing Title  
Proposed Elevations


**Drawing Status**  
For Planning

| Project | View | Drawing No. | Rev |
|---------|------|-------------|-----|
| 17132   | P    | 022         |     |


52 Middle Lane  
Epsom, KT17 1DP  
Telephone  
+44 (0)7792337613

WhitemanArchitects

**Notes**  
Do not scale from drawing unless for planning purposes.  
All dimensions to be checked on site.  
All levels to be checked on site.  
All setting out must be checked on site.  
This drawing is copyright WhitemanDesign.  
This drawing must not be used onsite unless 'Issued for Construction'.

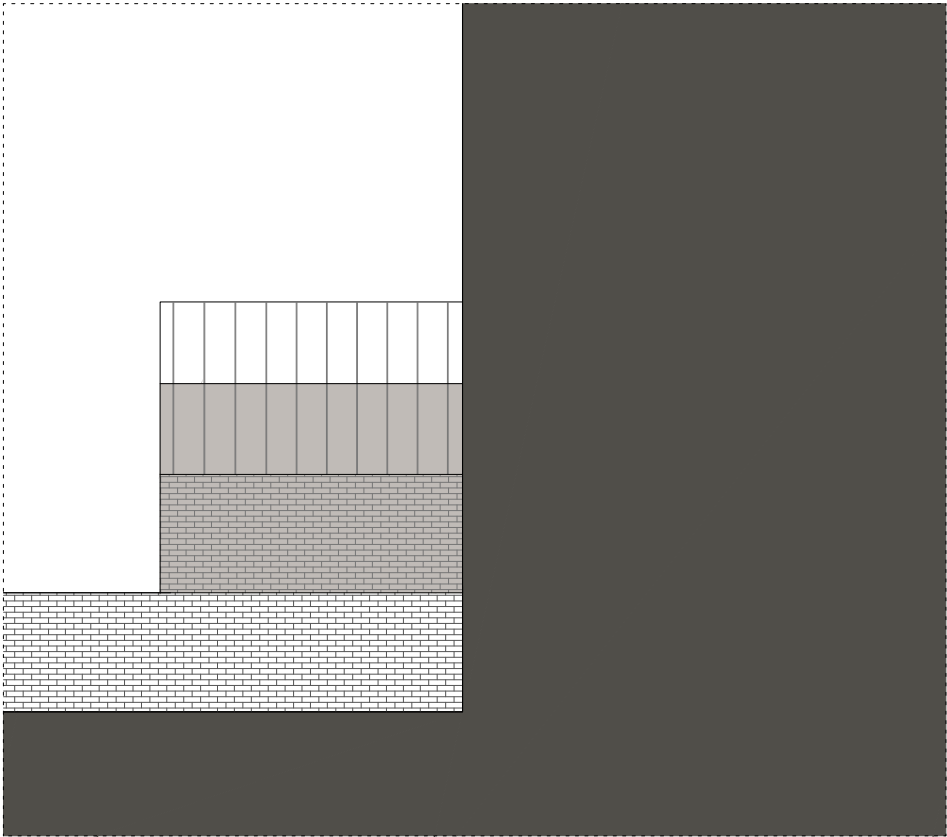

PROPOSED ELEVATION B

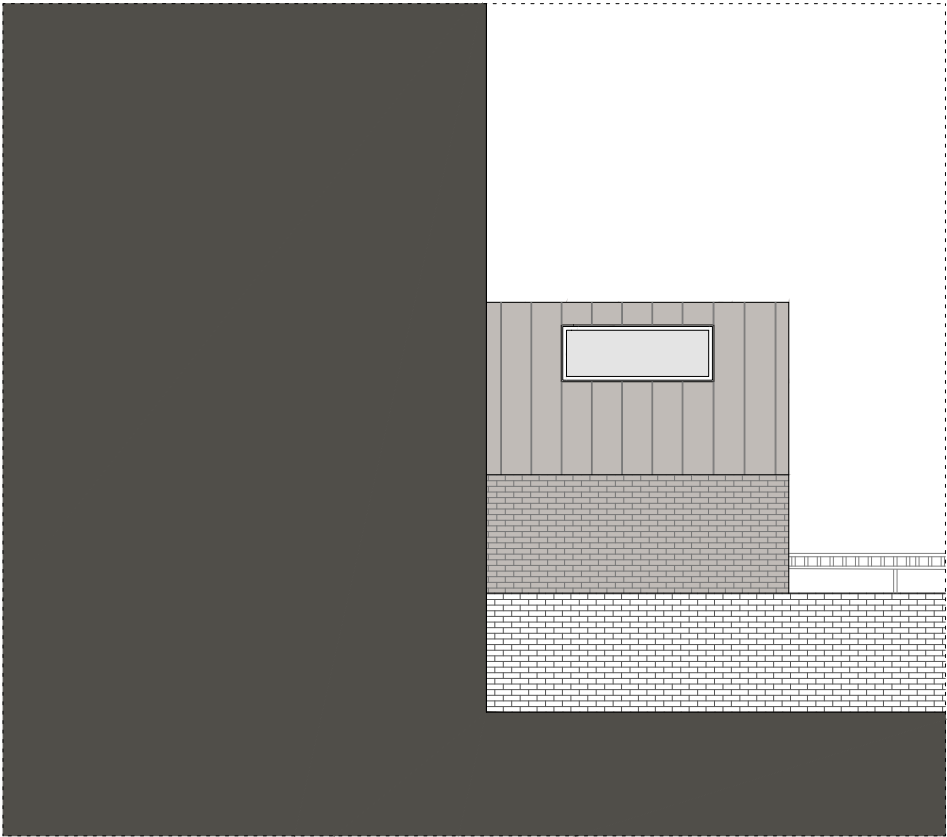

PROPOSED ELEVATION C



**Project**  
122a Camden Street, Camden

**Client**  
Quentin Keeble

|                         |   |
|-------------------------|---|
| <b>Date</b><br>13/01/18 | <b>Scale</b><br>1 : 100 at A3<br>1 : 50 at A1 |
|-------------------------|---|

**Drawing Title**  
Proposed Elevations

|              |                |                 |
|--------------|----------------|-----------------|
| <b>Drawn</b> | <b>Checked</b> | <b>Approved</b> |
|--------------|----------------|-----------------|

**Drawing Status**  
For Planning

| Project | View | Drawing No. | Rev |
|---------|------|-------------|-----|
| 17132   | P    | 023         |     |

|   |  |
|---|--|
| 52 Middle Lane<br>Epsom, KT17 1DP<br>Telephone<br>+44 (0)7792337613 | lee@whitemanarchitects.com<br>www.whitemanarchitects.com |
|---|--|

WhitemanArchitects