




1 GROUND FLOOR PLAN
1: 50 @ A1, 1: 100 @ A3

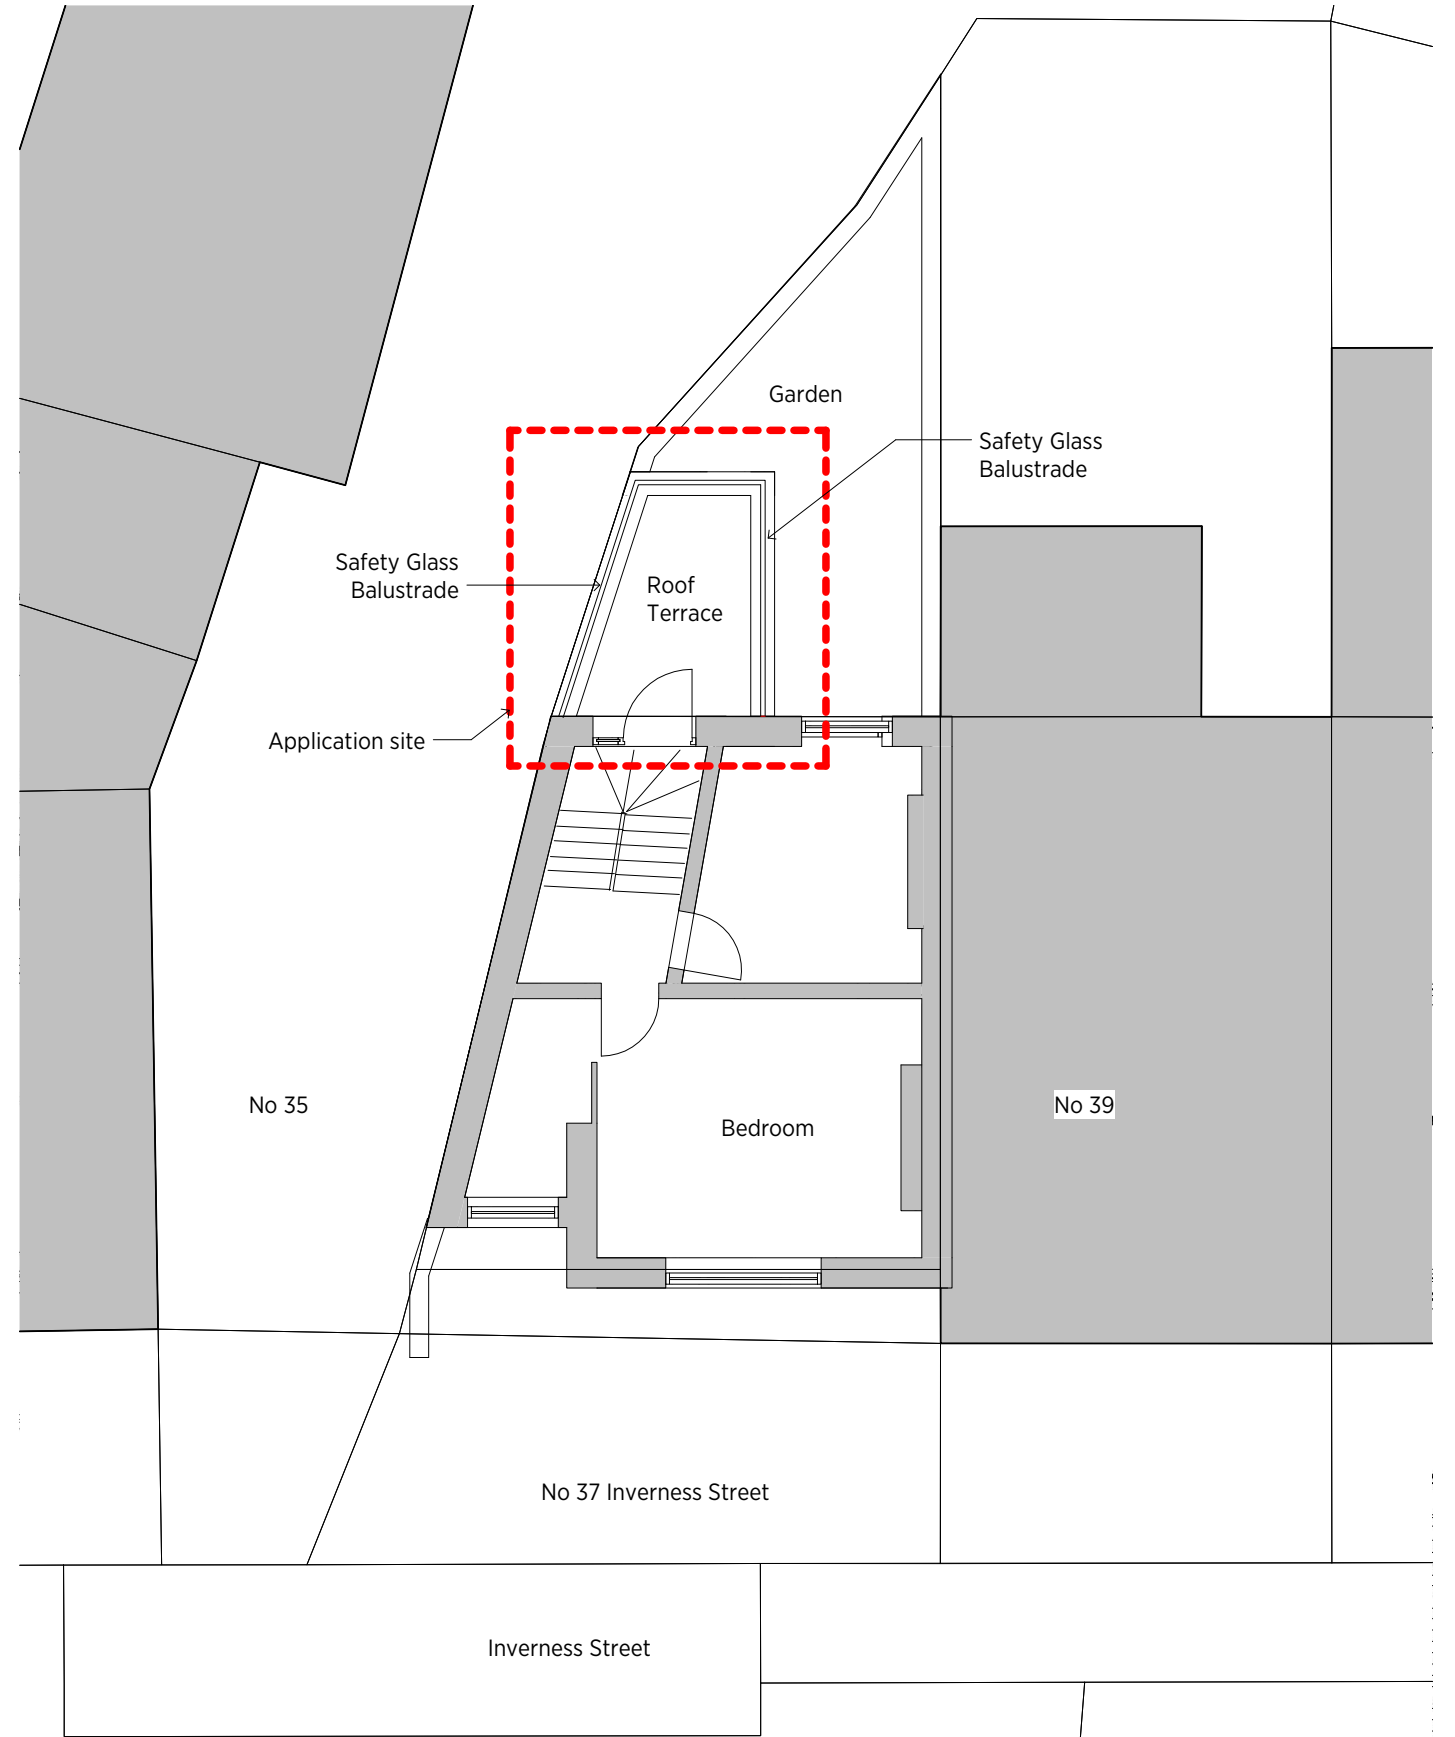

2 FIRST FLOOR PLAN
1: 50 @ A1, 1: 100 @ A3

General notes:
This drawing must be read in conjunction with the Designer's Risk Assessment, specification and all other relevant documentation and drawings. The property owners accept no liability for any expense, loss or damage of whatsoever nature and however arising from any variation made to this drawing or in the execution of the work to which it relates which has not been referred to them and their approval obtained.
Do not scale from this drawing or the digital data, only figured dimensions are to be used. For Planning refer to linear scale.
Check all dimensions on site prior to carrying out any works - advise any discrepancy.

Notes/Legends



SCALE 1:100 @A3



SCALE 1:50 @A1

No	Description	Date	By

PLANNING			

Project:		Title:	
37 Inverness Street		FLOOR PLANS	
Date: 14/05/17	Drawn By: DC	Checked: SC	Project Ref: 17003
Scale: 1: 50 @A1 / 1:100 @A3	Topic: PLANNING	Drawing No: 17002-PL-100	Revision: