






01 Location plan
1:1250 at A3

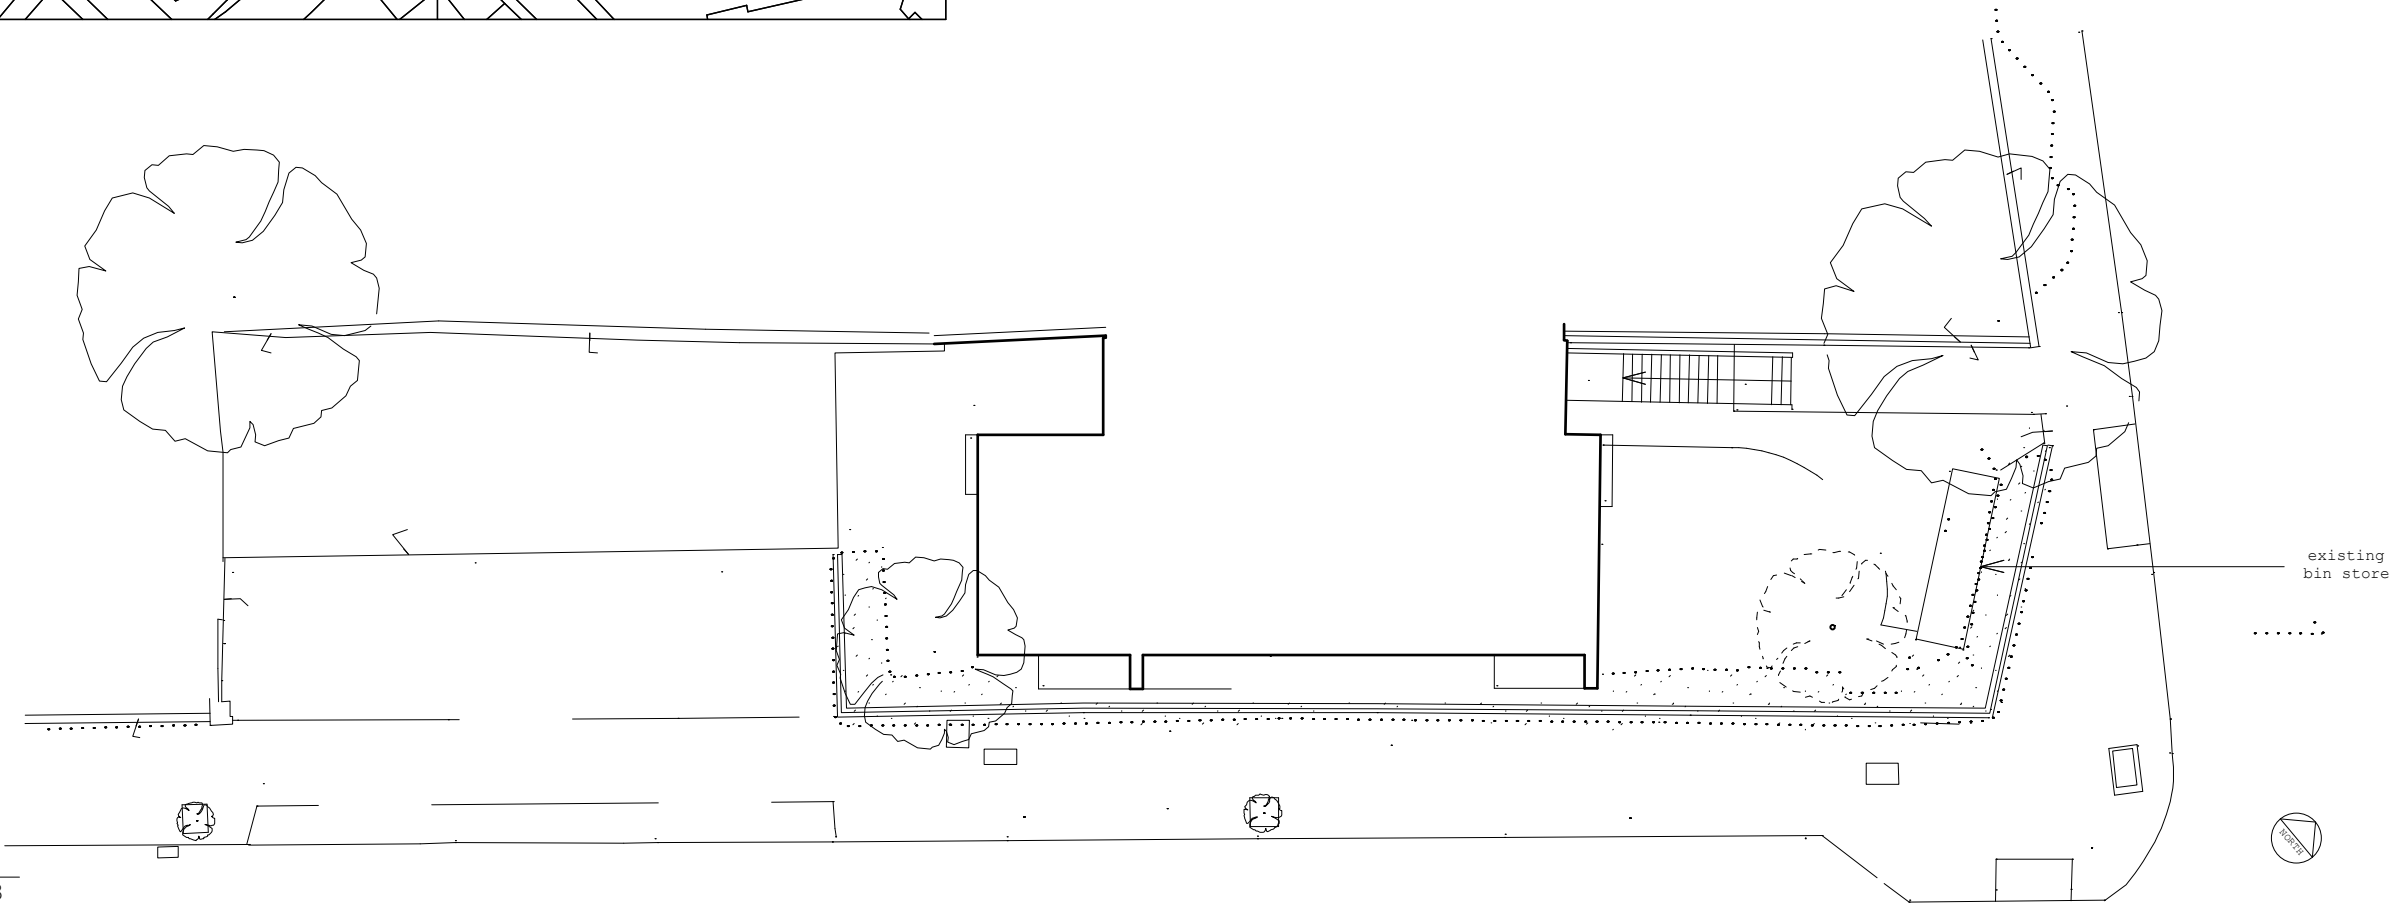

02 Existing
Site plan 1:200 at A3

rev	details	date
-	for planning	09/01/2018
A	for planning	26/01/2018

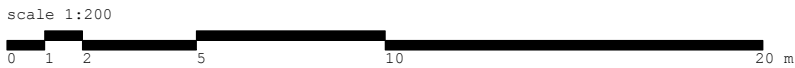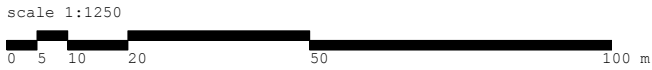


Cassion Castle Architects


Project:
Chandos Court, 61 Haverstock Hill

Dwg.No:	Rev:	Date:
1315/L01	A	09/01/2018
Scale: 1:200&1:1250 at A3		


Title:
LOCATION AND SITE PLAN

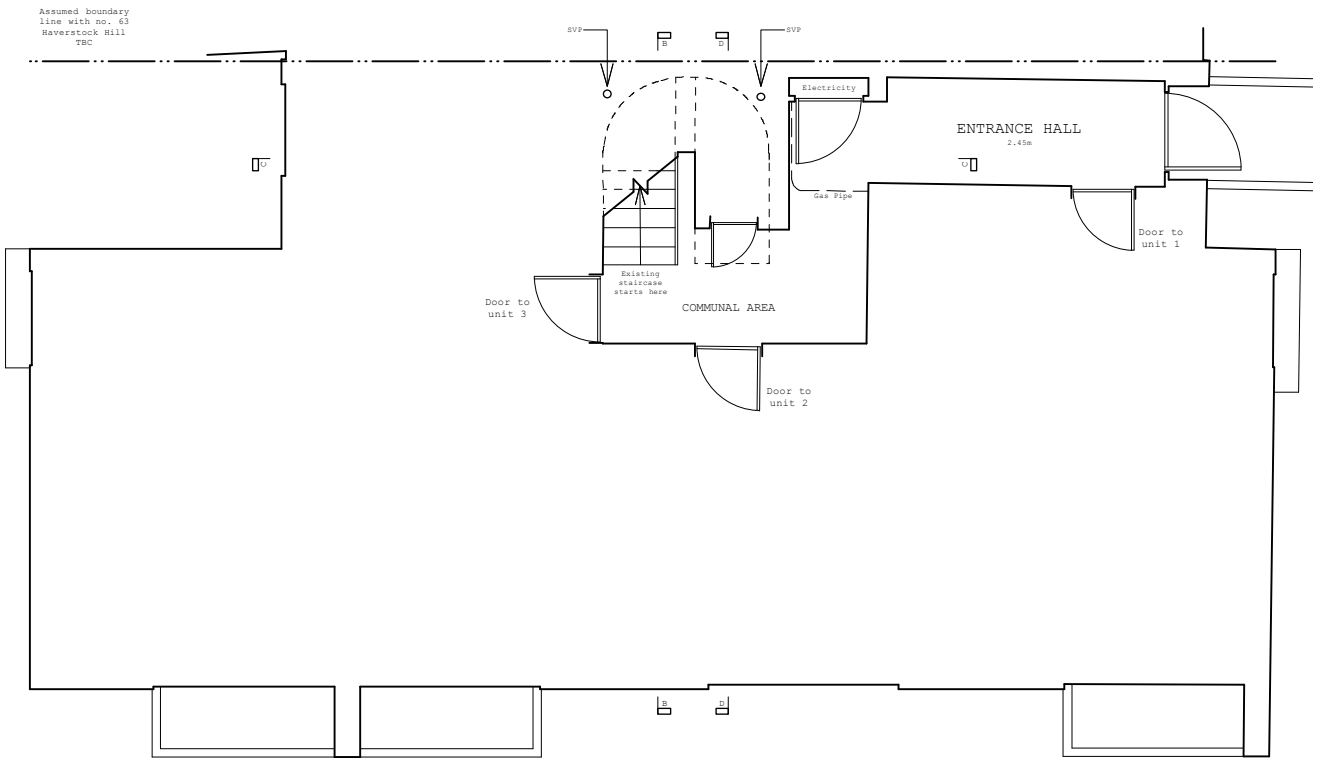


01 1F Plan

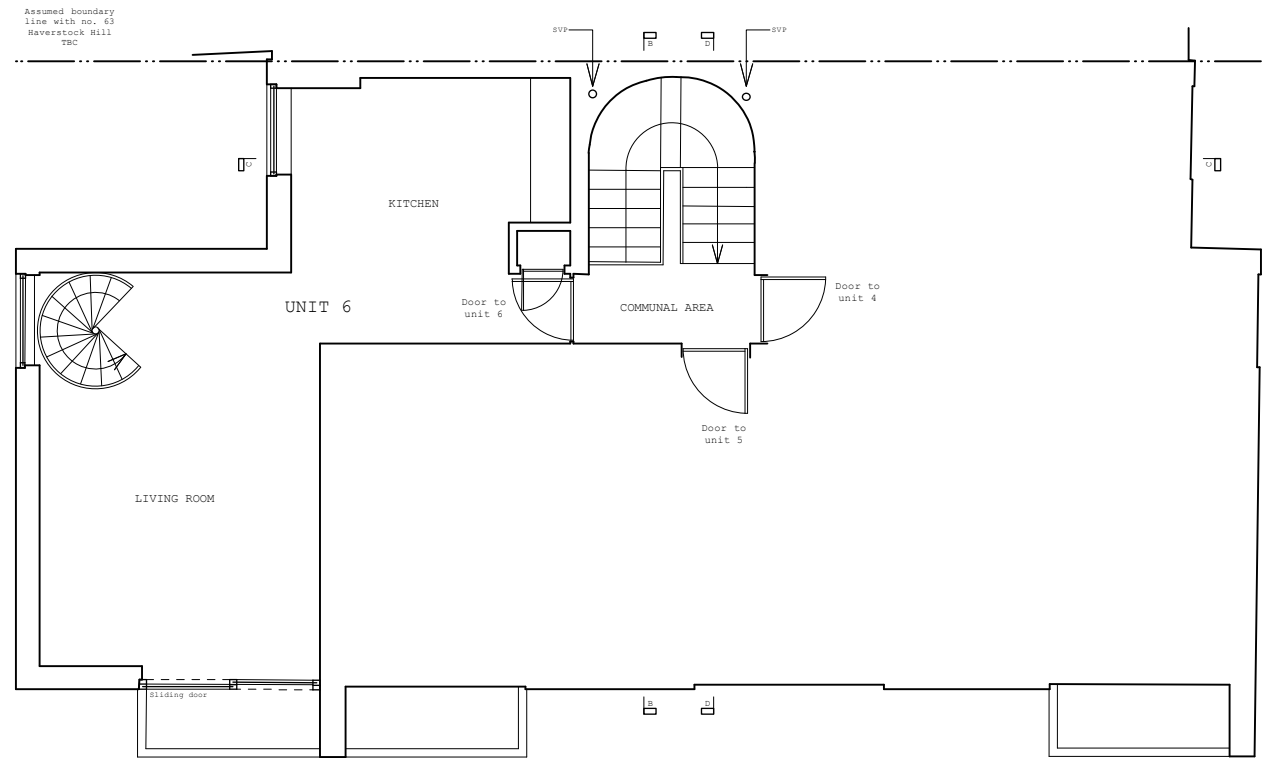

02 2F Plan

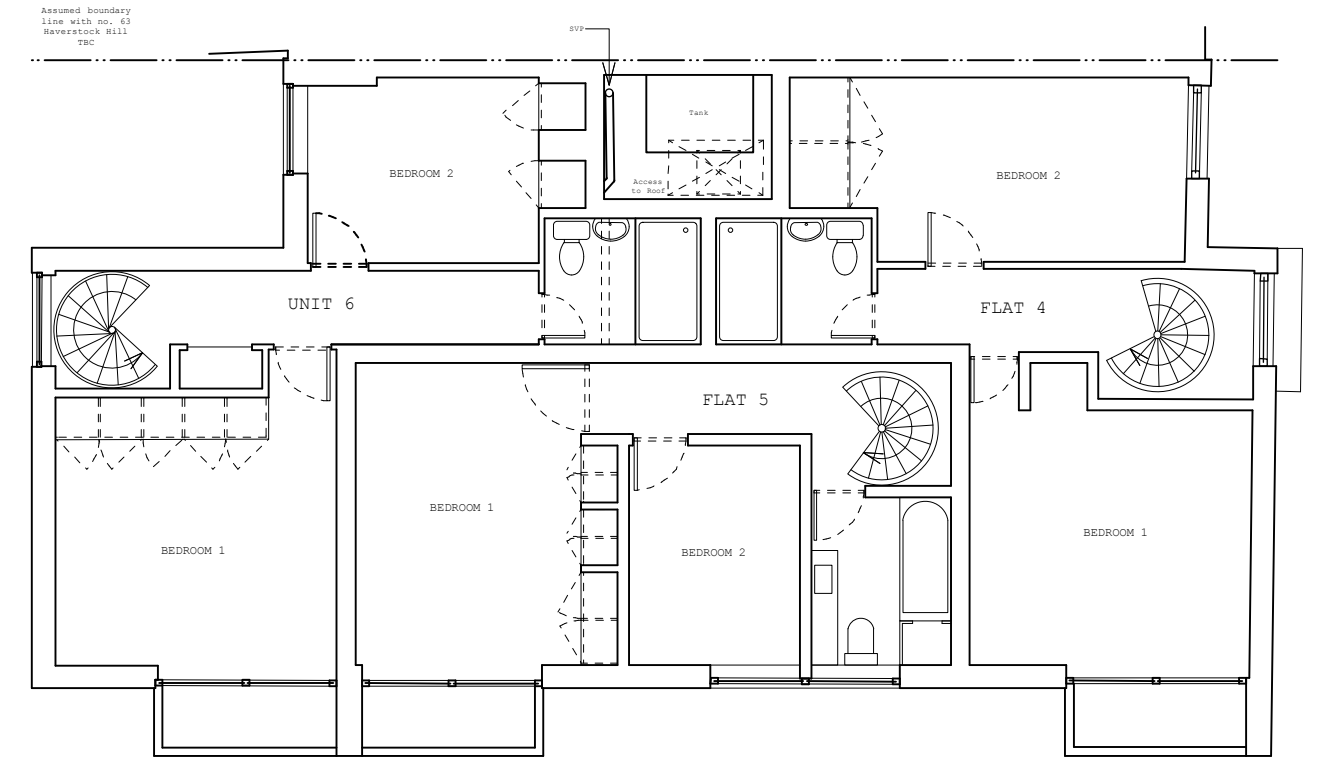


03 3F Plan

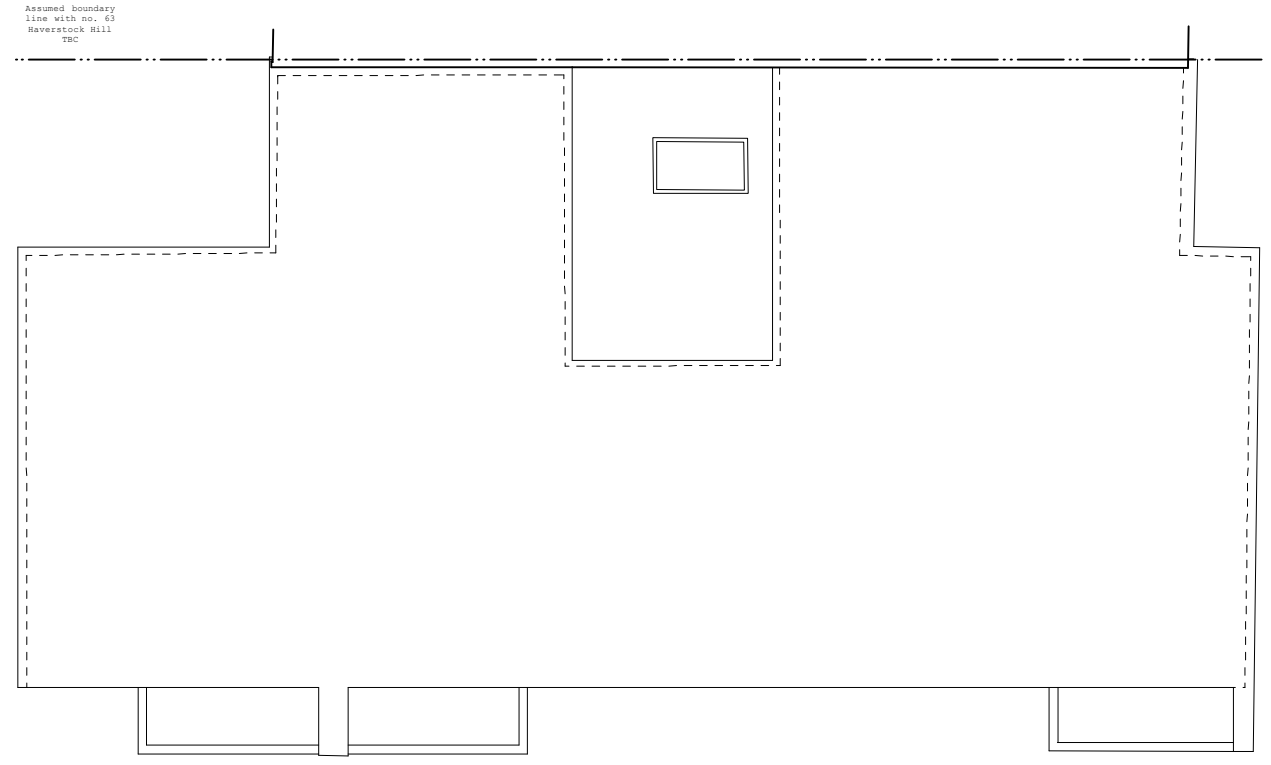

04 Roof Plan



01 Existing
Front Elevation

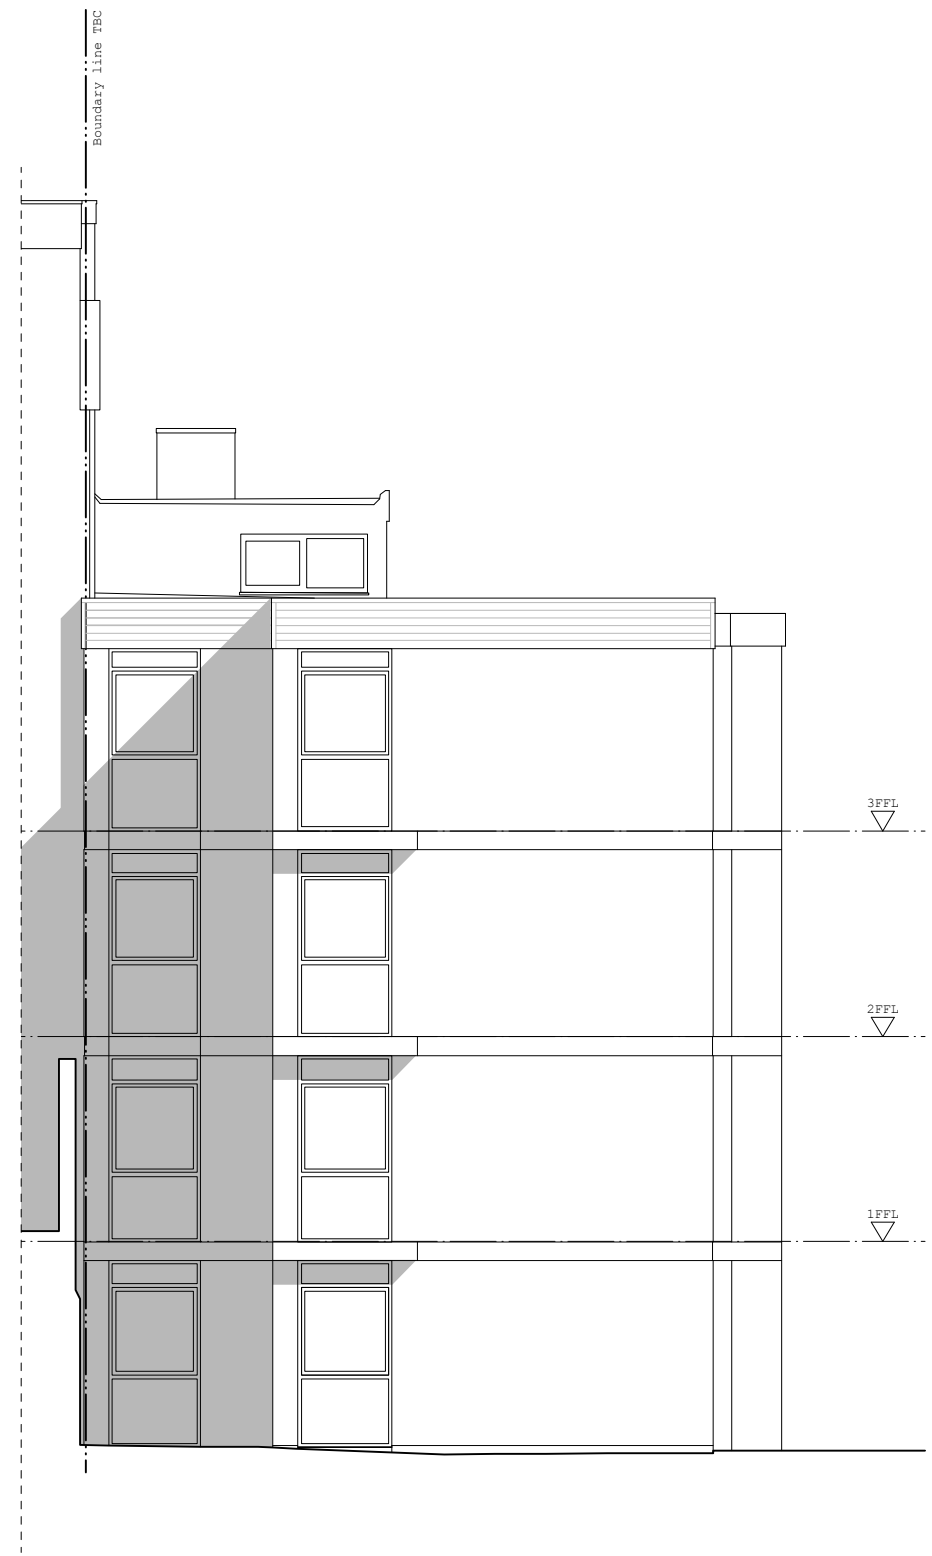

02 Existing
Rear Elevation

rev	details	date
-	for planning	09/01/2018
A	for planning	26/01/2018

scale 1:100



Cassion Castle Architects		
Unit 5, 51 Derryshire St, R2 6JQ E:info@cassioncastle.com T:020 7735 8246		
Project: Chandos Court, 61 Haverstock Hill		
Drg.No: 1315/E02	Rev: A	Date: 09/01/2018 Scale: 1:100 @ A3
Title: EXISTING ELEVATIONS		



01 Existing
South Elevation

rev	details	date
-	for planning	09/01/2018
A	for planning	26/01/2018

scale 1:100




Cassion Castle Architects

Unit 5, 51 Derbyshire St, E2 6JQ E:info@cassioncastle.com T:020 7735 8266


Project:
Chandos Court, 61 Haverstock Hill

Drg.No:	Rev:	Date:
1315/E03	A	09/01/2018
Scale: 1:100 @ A3		


Title:
EXISTING ELEVATIONS

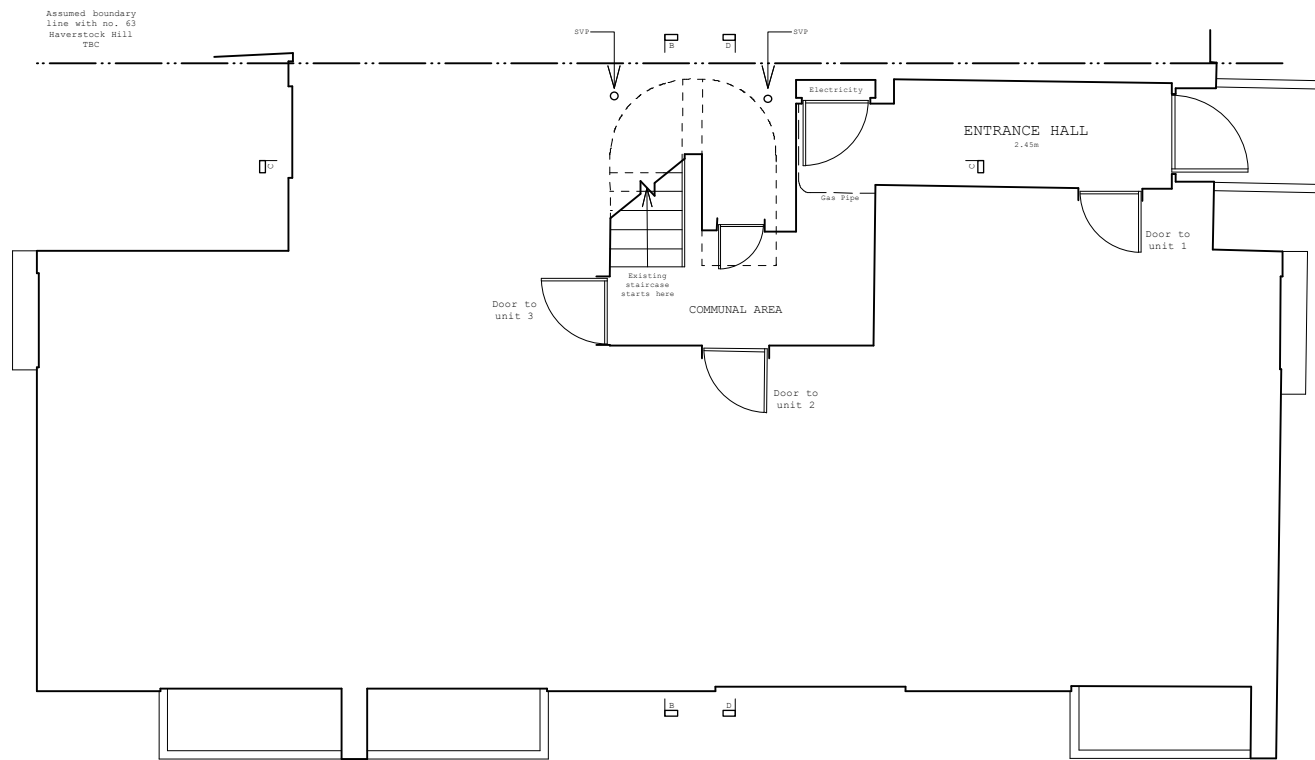


01 1F Plan

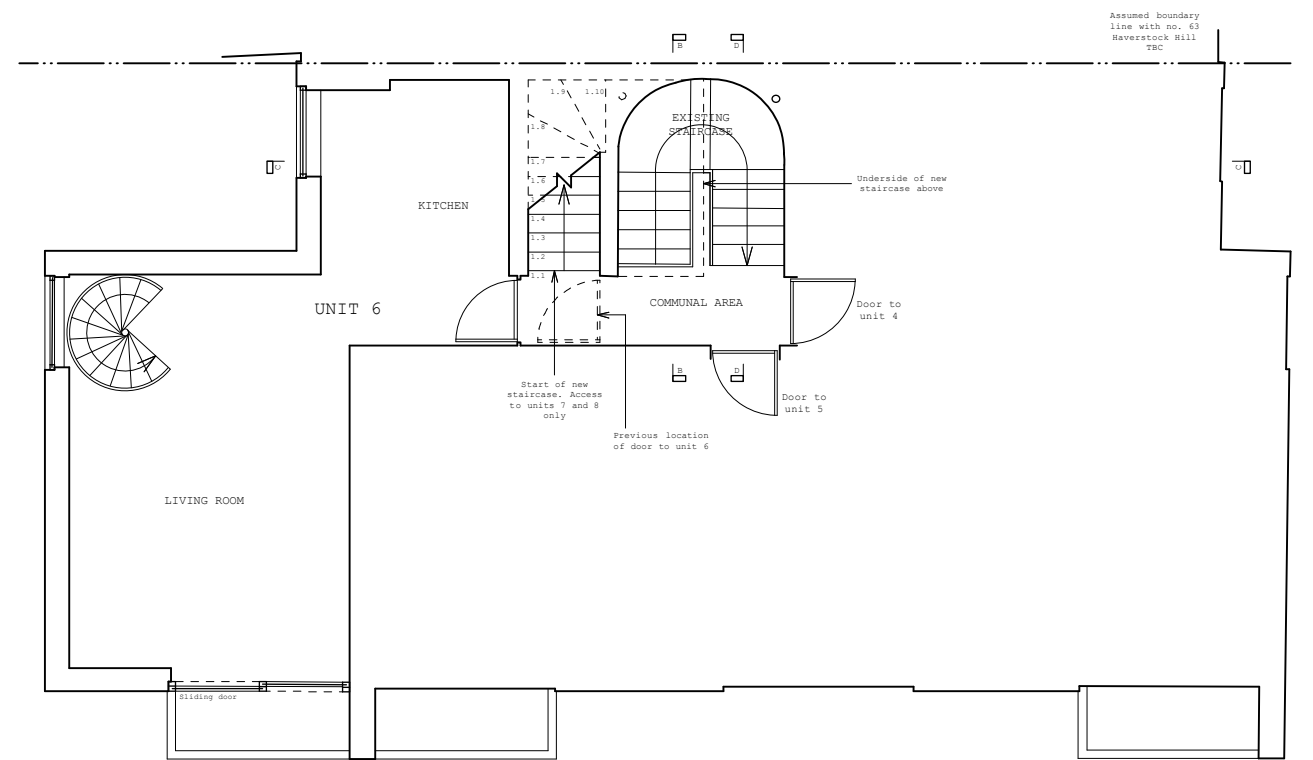

02 2F Plan

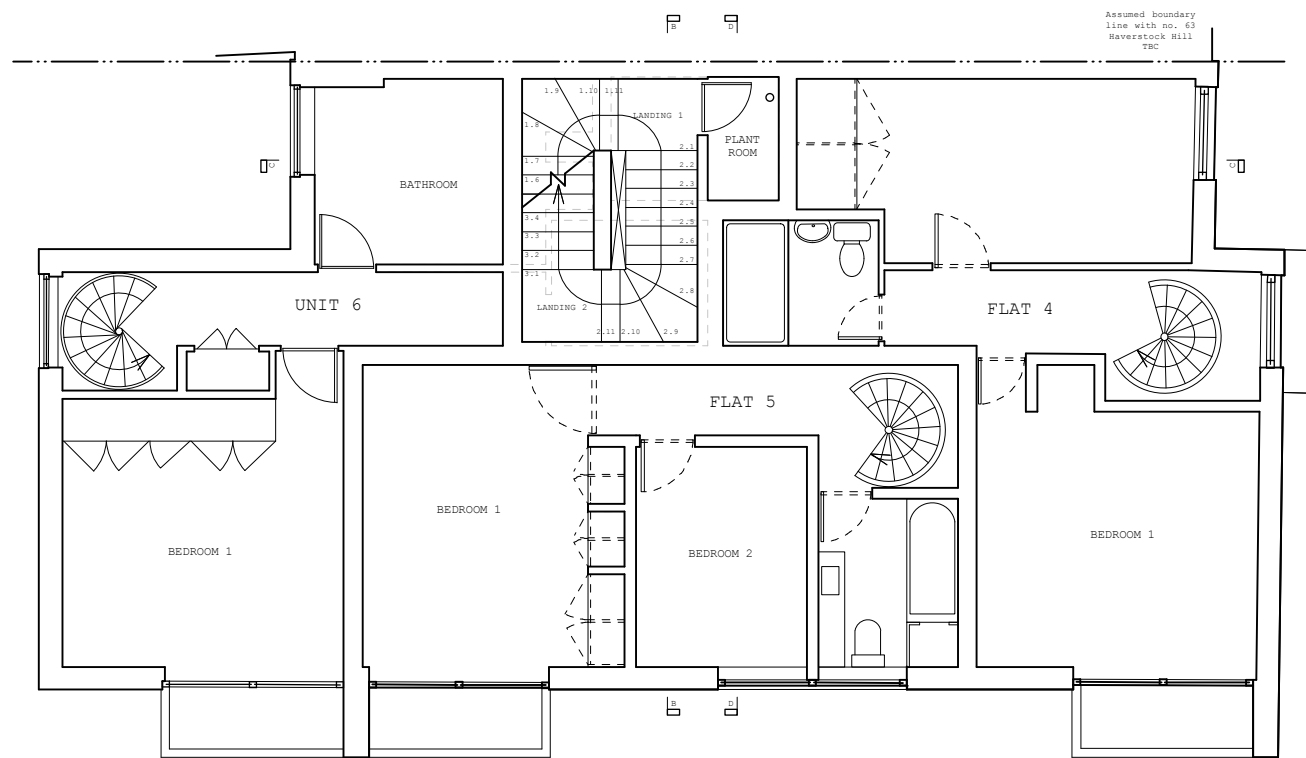

03 3F Plan

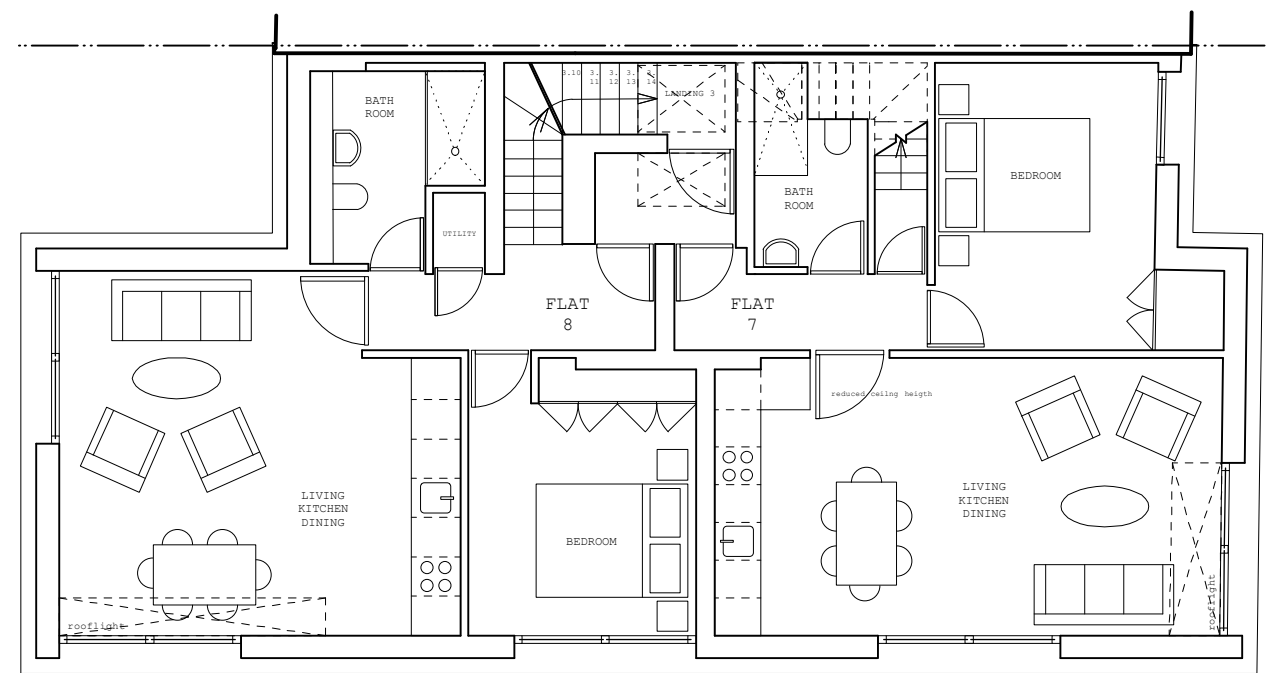

04 4F Plan

rev	details	date
-	for planning	09/01/2018
A	for planning	26/01/2018

scale 1:100




Cassion Castle Architects


Project:
Chandos Court, 61 Haverstock Hill

Drg.No: 1315/P01 Rev: A Date: 09/01/2018 Scale: 1:100 @ A3

Title:
PROPOSED PLANS

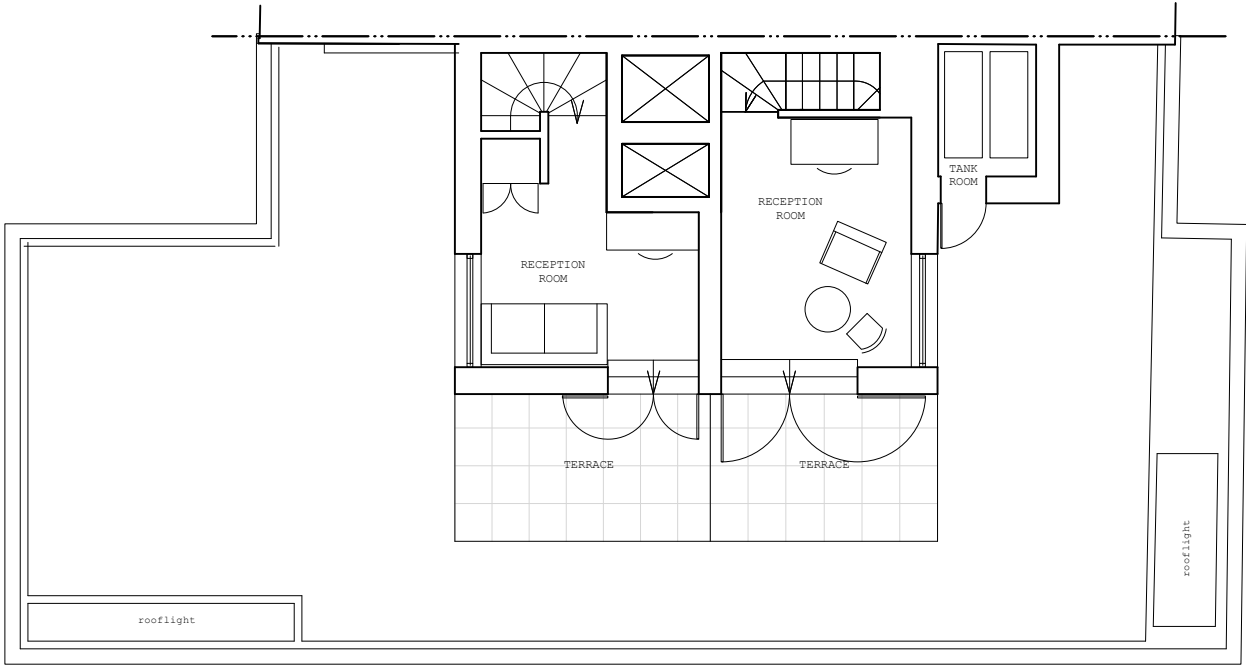


01 5F Plan

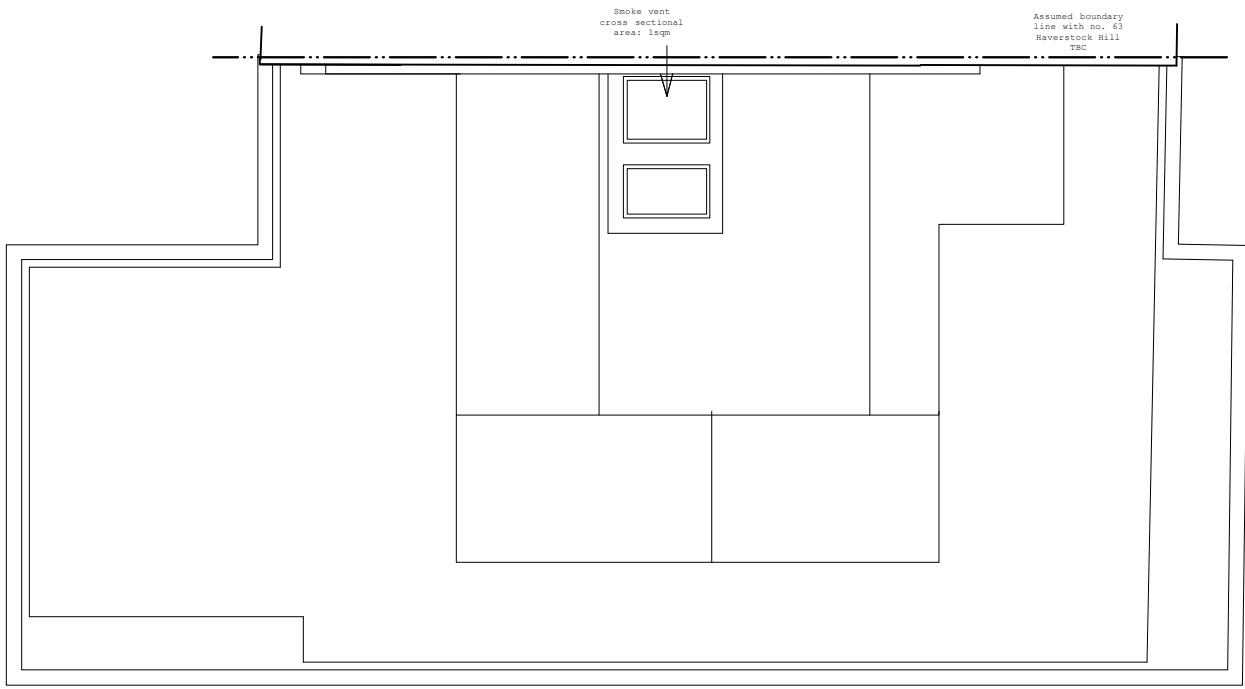

02 Roof Plan

rev	details	date
-	for planning	09/01/2018
A	for planning	26/01/2018

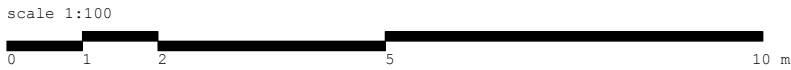


Cassion Castle Architects


Project:
Chandos Court, 61 Haverstock Hill

Drq.No: 1315/P02	Rev: A	Date: 09/01/2018 Scale: 1:100 @ A3
---------------------	-----------	---------------------------------------

Title:
PROPOSED PLANS

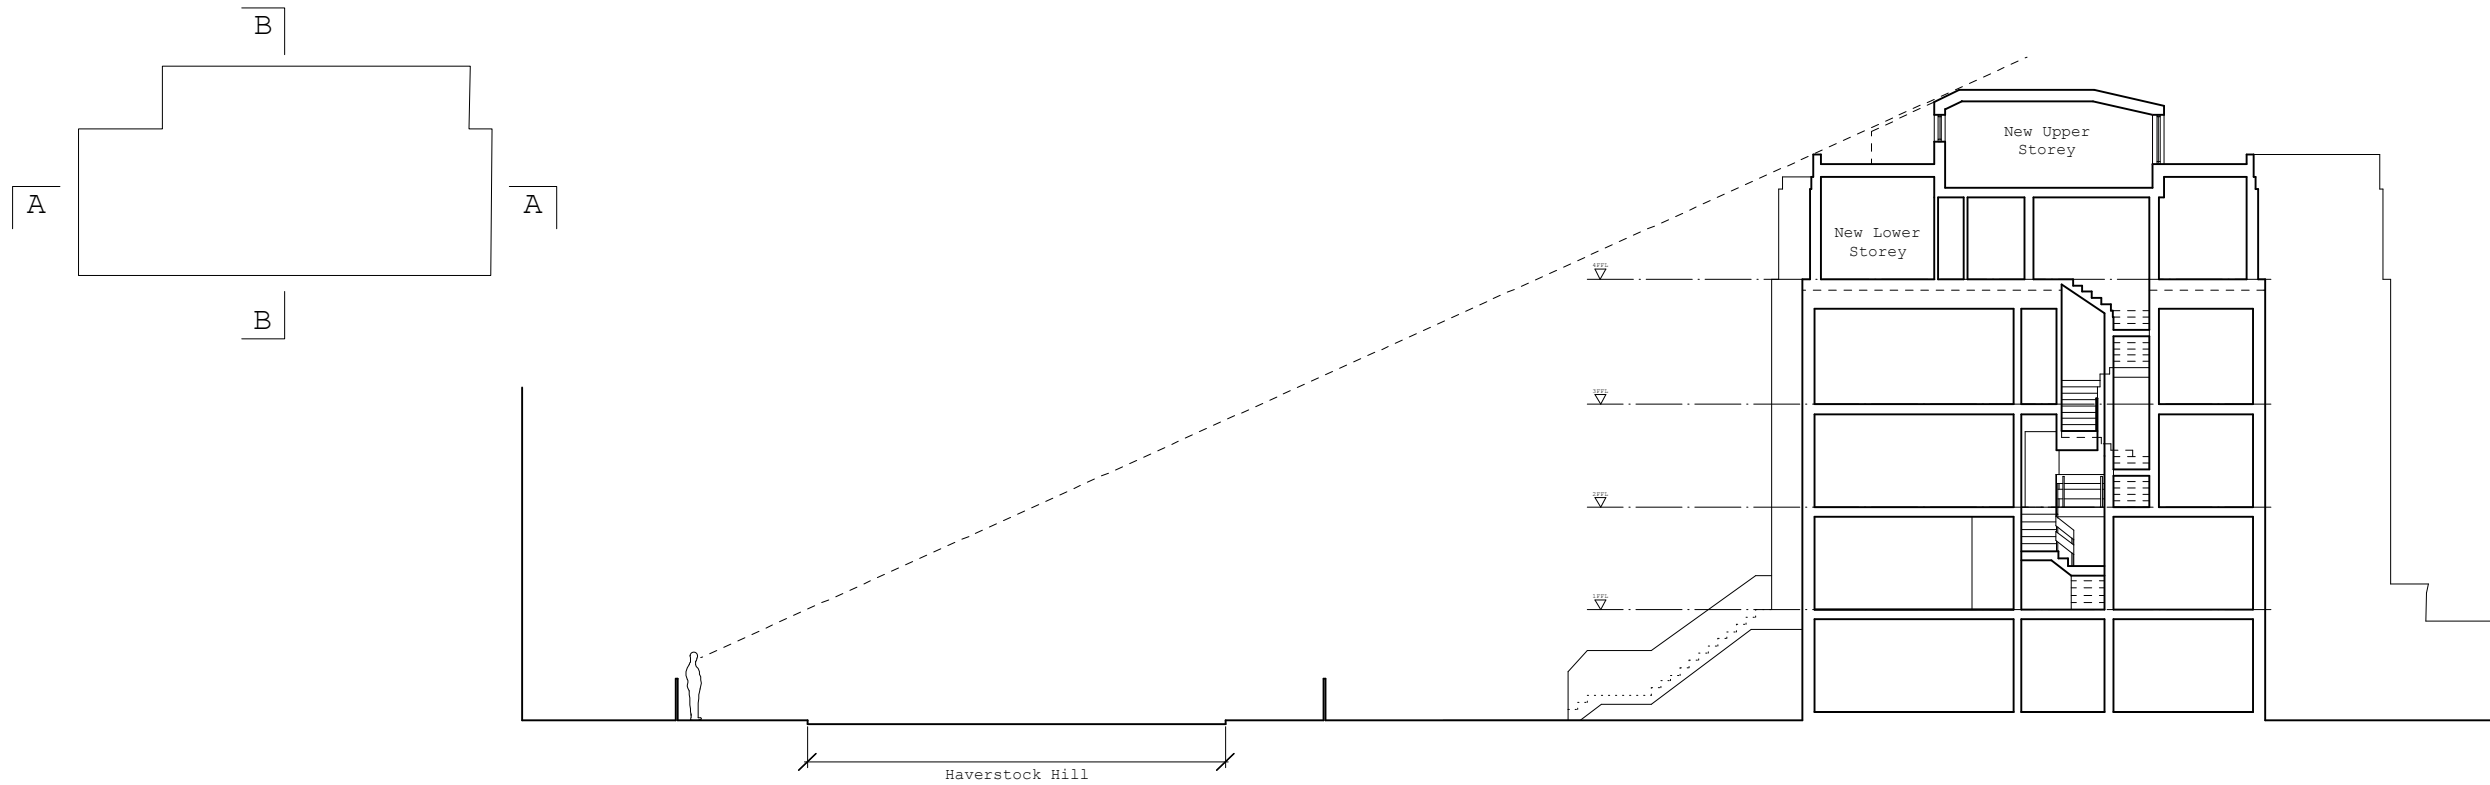

01 Proposed
Site Section AA

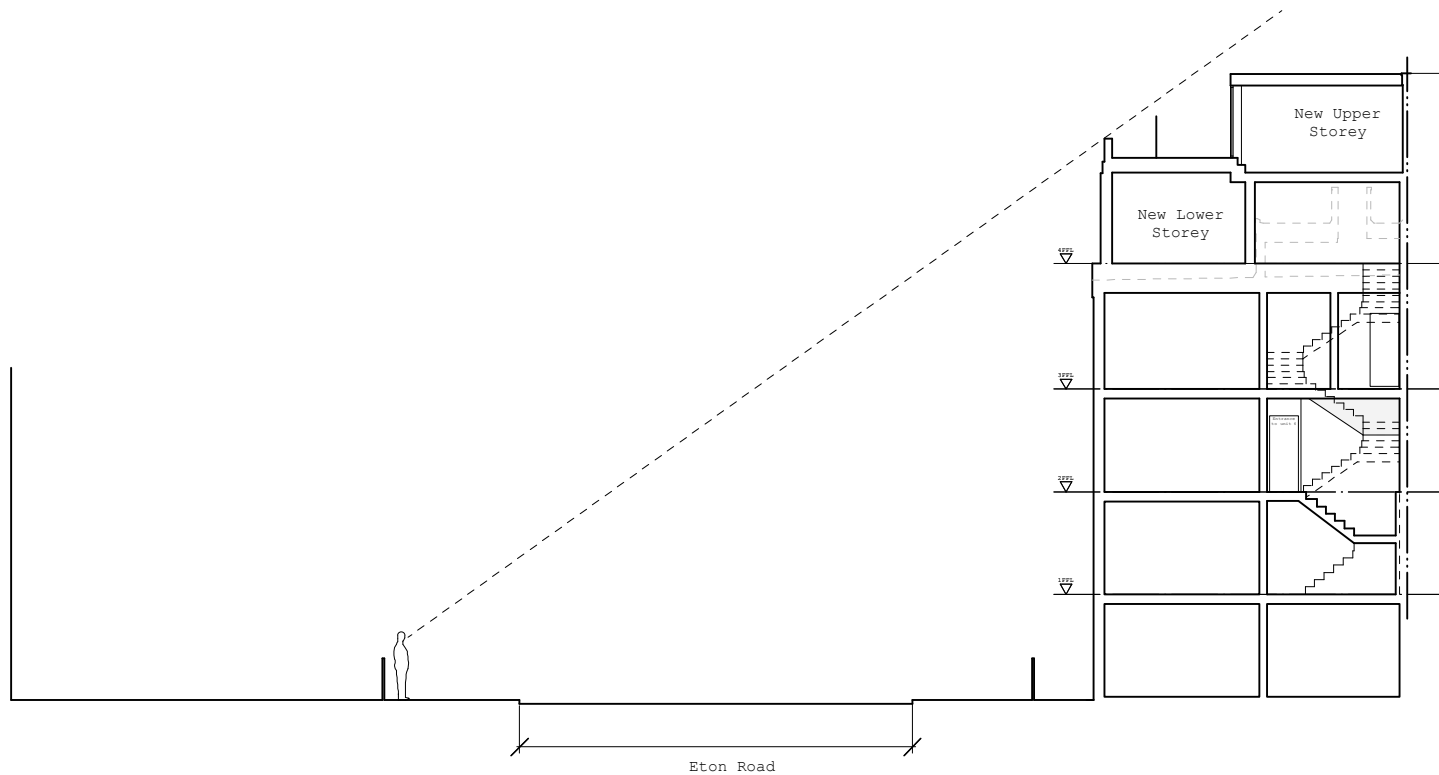

02 Proposed
Site Section BB

rev	details	date
-	for planning	09/01/2018
A	for planning	26/01/2018

scale 1:200



Cassion Castle Architects

Project:
Chandos Court, 61 Haverstock Hill

Drg.No:	Rev:	Date:
1315/P03	A	09/01/2018
Scale: 1:200 @ A3		

Title:
PROPOSED SECTIONS

UPPER STOREY
black zinc
powder coated windows
Not visible in Visual Impact Assessment

glazed balustrade

ROOF
black zinc
Visible in Visual Impact Assessment

LOWER STOREY
white glazed brick
powder coated windows
Visible in Visual Impact Assessment



01 Proposed
South Elevation

rev	details	date
-	for planning	09/01/2018
A	for planning	26/01/2018

scale 1:100



Cassion Castle Architects

Unit 5, 51 Derbyshire St, R2 6JQ E:info@cassioncastle.com T:020 7735 8266

Project:
Chandos Court, 61 Haverstock Hill

Drw.No:	Rev:	Date:
1315/P04	A	09/01/2018
Scale: 1:100 @ A3		

Title:
PROPOSED ELEVATIONS

UPPER STOREY
black zinc
powder coated windows
Not visible in Visual
Impact Assessment

glazed balustrade

ROOF
black zinc
Visible in Visual
Impact Assessment

LOWER STOREY
white glazed brick
powder coated windows
Visible in Visual
Impact Assessment




01 Proposed
Front Elevation

UPPER STOREY
black zinc
powder coated windows
Not visible in Visual
Impact Assessment

glazed balustrade

ROOF
black zinc
Visible in Visual
Impact Assessment

LOWER STOREY
white glazed brick
powder coated windows
Visible in Visual
Impact Assessment

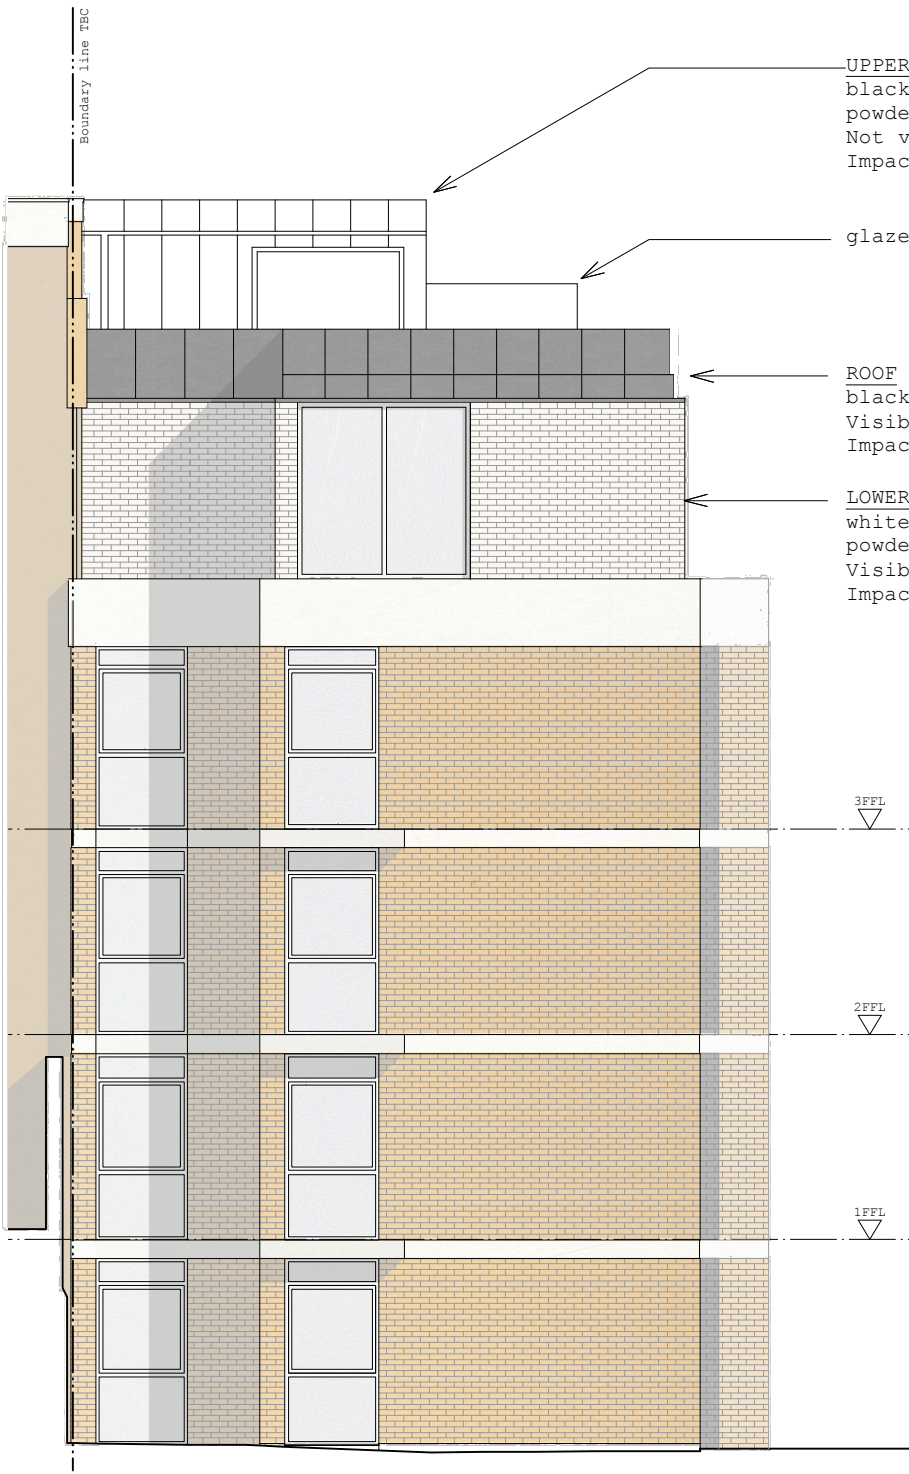

02 Proposed
Rear Elevation

rev	details	date
-	for planning	09/01/2018
A	for planning	26/01/2018

scale 1:100




Cassion Castle Architects

Unit 5, 51 Derryshire St, R2 6JQ. E:info@cassioncastle.com T:0202 7733 8266


Project:
Chandos Court, 61 Haverstock Hill

Drg.No:	Rev:	Date:
1315/P05	A	09/01/2018
Scale: 1:100 @ A3		


Title:
PROPOSED ELEVATIONS

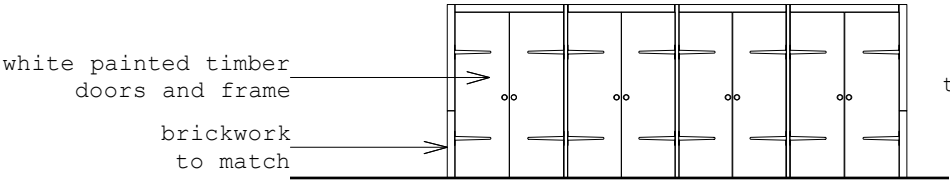


ELEVATION 1

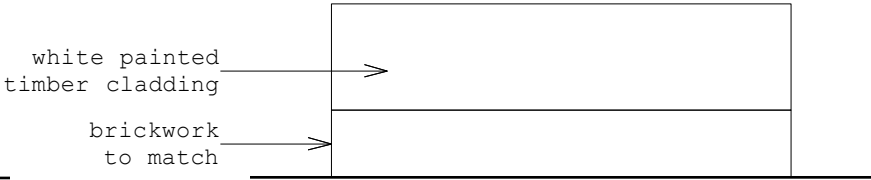

ELEVATION 2

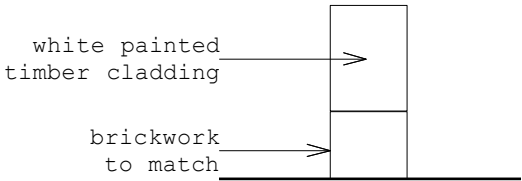

ELEVATION 3

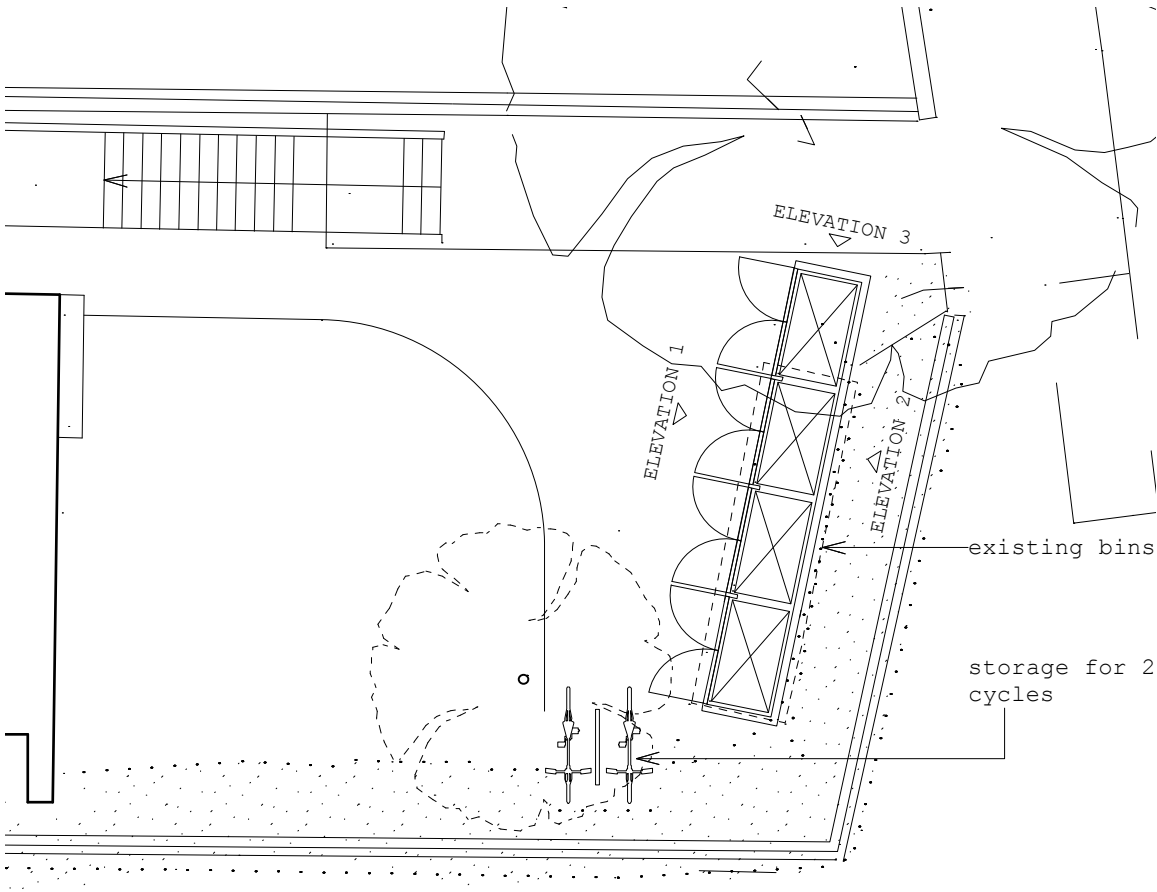

01 Proposed Bins
Elevations 1:100 at A3

02 Proposed Bins & Cycle Store
Site plan 1:100 at A3

rev	details	date
-	for planning	09/01/2018
A	for planning	26/01/2018

Cassion Castle Architects		
Project: Chandos Court, 61 Haverstock Hill		
Dwg.No: 1315/P06	Rev: A	Date: 09/01/2018 Scale: 1:100 at A3
Title: PROPOSED BIN & CYCLE STORE		