




**LOCATION PLAN, SCALE 1:1250**

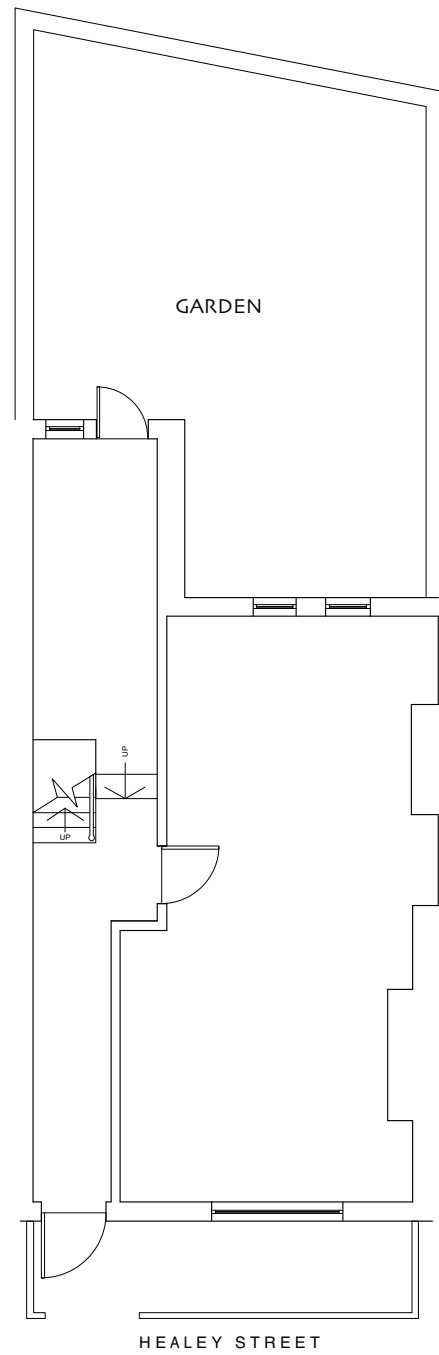


**GROUND FLOOR PLAN, SCALE 1:100**

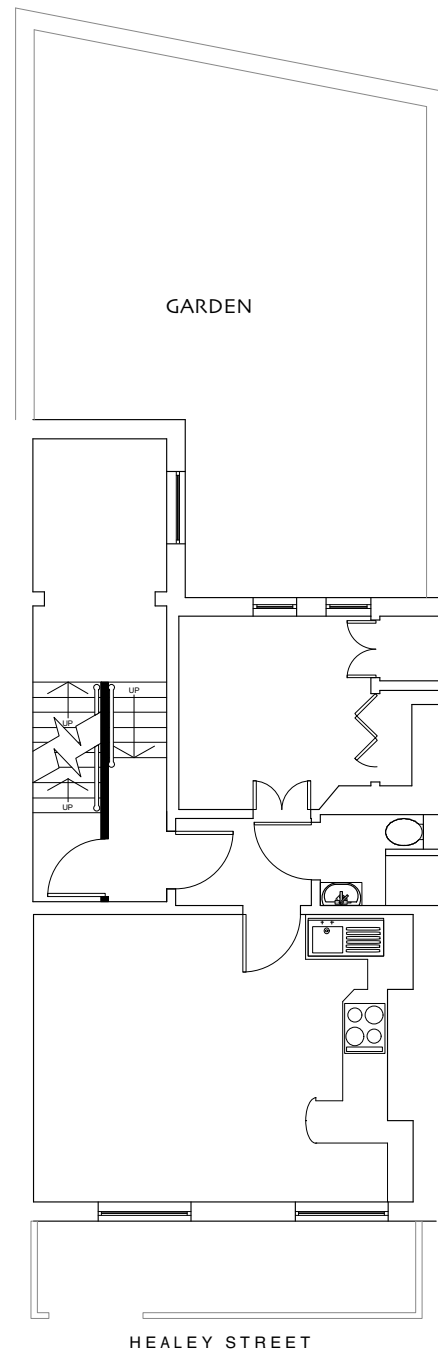


**FIRST FLOOR PLAN, SCALE 1:100**

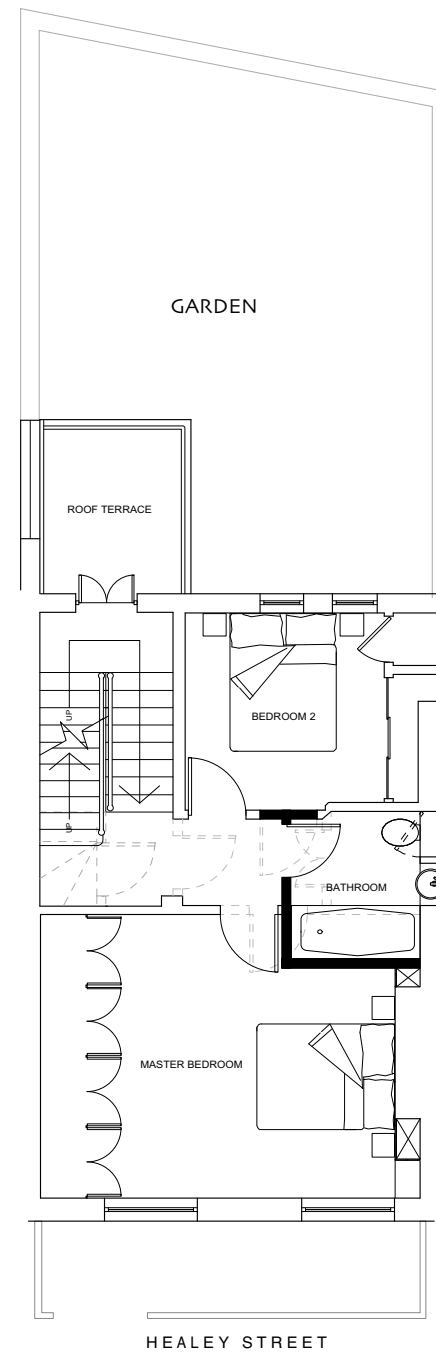

**SECOND FLOOR PLAN, SCALE 1:100**

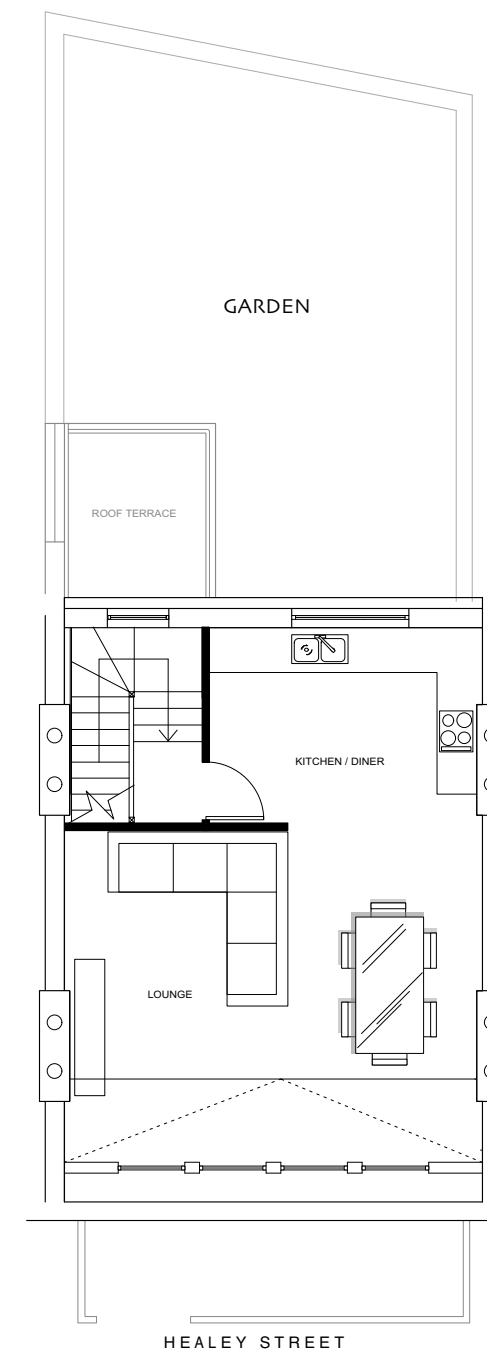

**PROPOSED MANSARD LOFT SPACE, SCALE 1:100**

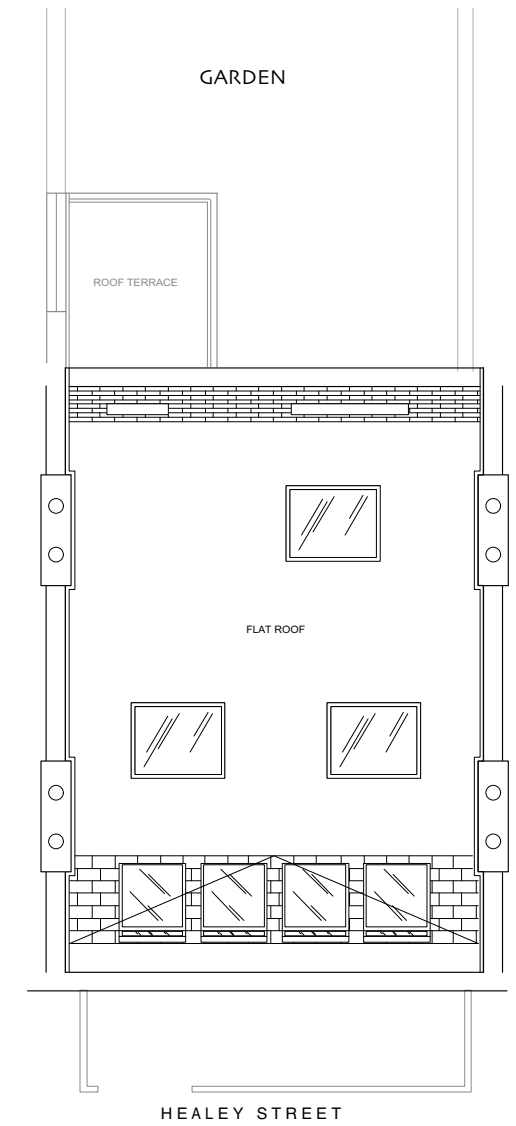

**PROPOSED ROOF PLAN, SCALE 1:100**

# CAROL MOORE - MARTIN

27 BEVERLEY ROAD, RUISLIP, HA49AL  
 TELEPHONE +44(0)1895634190 MOBILE 07427571624  
 EMAIL MOORE.MARTIN@AOL.COM

Revision	Date	Notes
A	23-01-2018	Amendment to number and size of windows to front elevation

Revision	Date	Notes
----------	------	-------

Drawn	CMD
Check	-
Scale	AS STATED @ A3
Date	October 2016

Drawing Title	Proposed Floor Plans
Project	13 Healey Street NW1 8SR
Client	Mr. J Reading

Job Number	0083
Drawing Number	004a
Rev	