
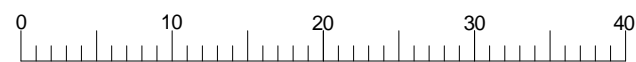


East Heath Road

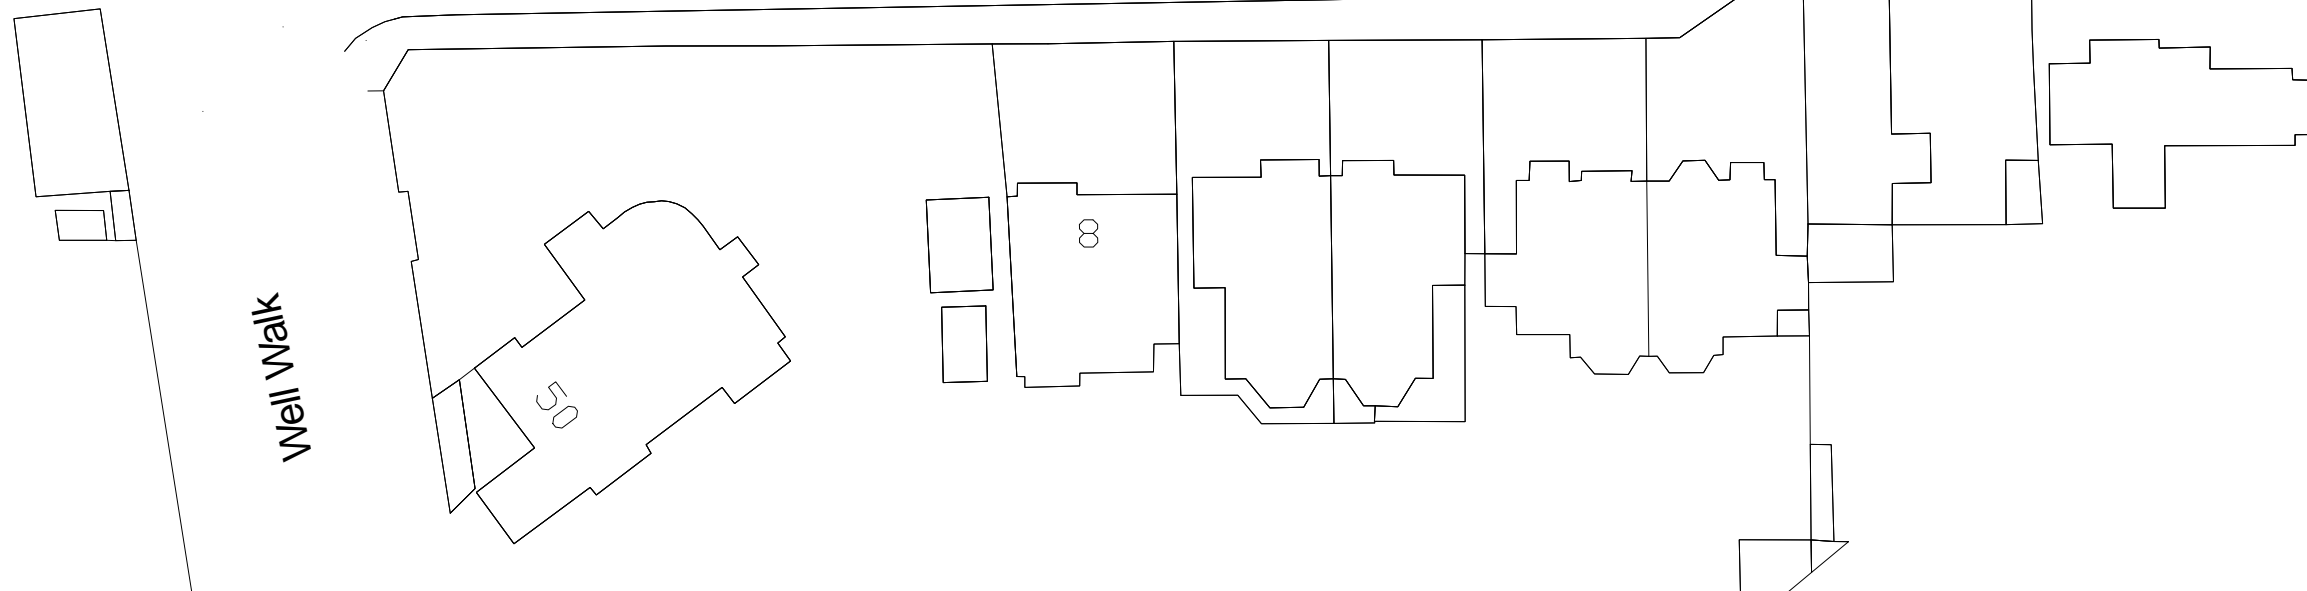

Metres

 chartered building surveyors Tel: 020 8905 7505 Fax: 020 8205 5374 Symal House, 423 Edgware Road, London, NW9 0HU	Client: The Pryors LTD	Date: Jan. 2018	Scale: 1:500@A3
	Location: The Pryors NW3 1BS	Dwg. No.: 14-062-E-11/B	
	Title: Site Plan with Proposed Layout		

NOTE

- 1) Dimensions to be confirmed on site
Ground levels generally lower to side of boundaries
- 2) The camera size is for illustrative purposes only
- 3) Dwg Revision B omits internal cameras 3,9,11 &15.

KEY

- Replacement Security Camera
- New Security Camera
- Proposed Wireless Bridge Points
- 1 Camera Reference
- Existing Cabling To Be Retained/Reused
- Proposed Cabling
- ▲ 80 degree coverage
- PTZ (360 degree)