




Shopfront Elevation with awning open
Scale 1:50

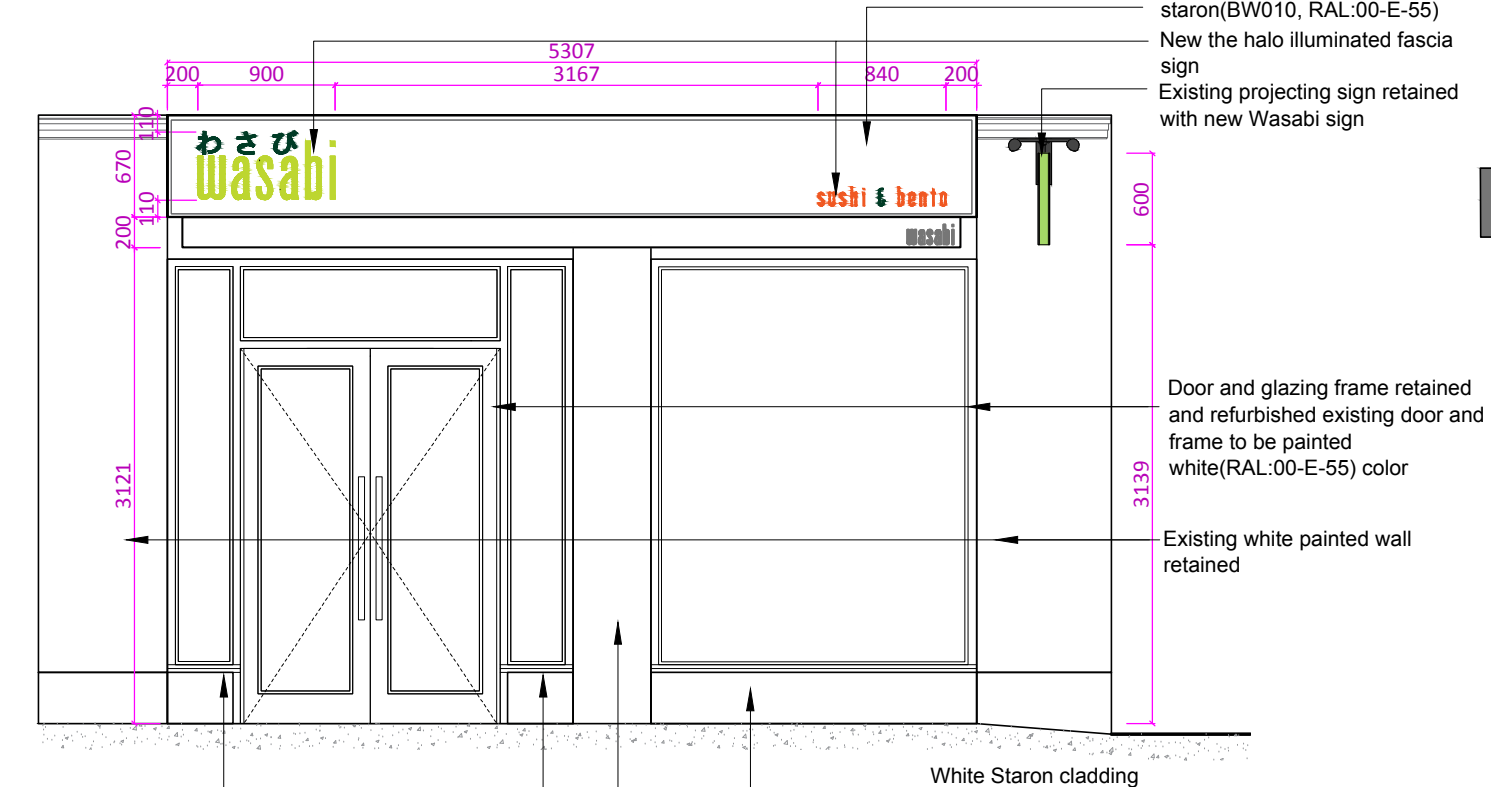

Shopfront Elevation with awning closed
Scale 1:50

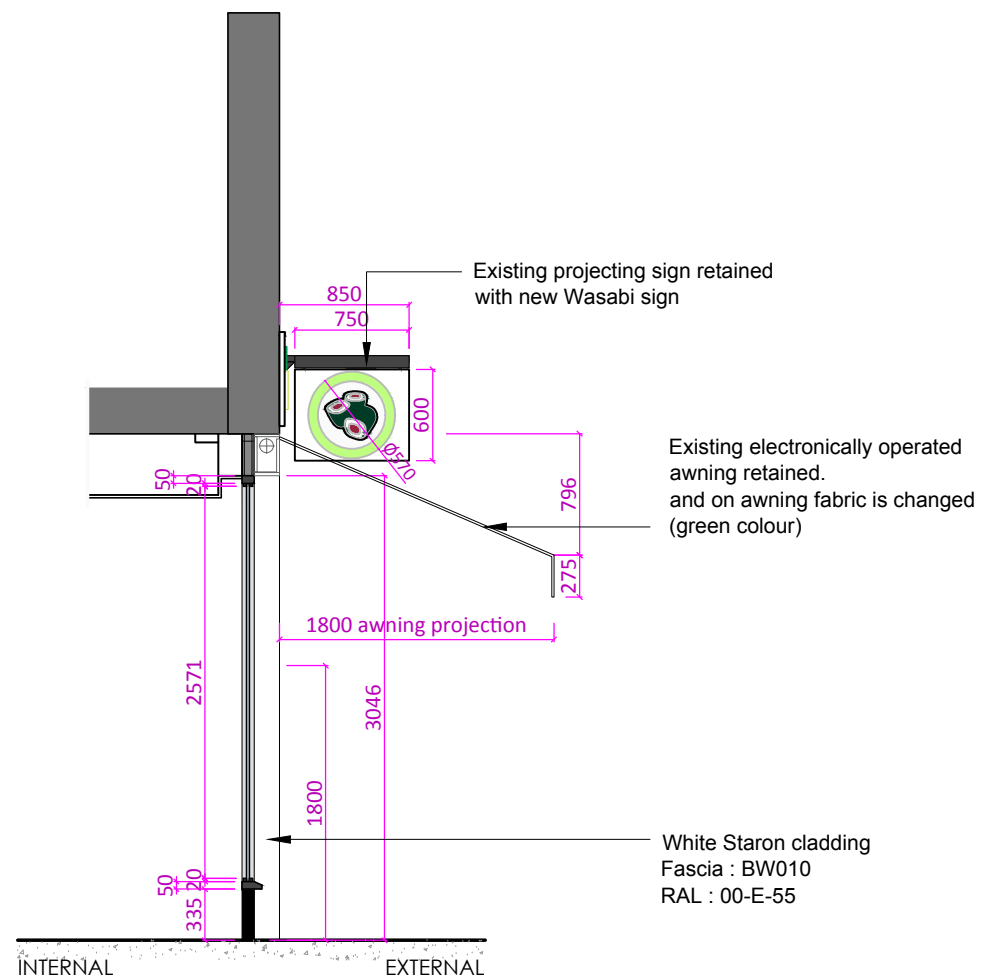

Shopfront Section X
Scale 1:50

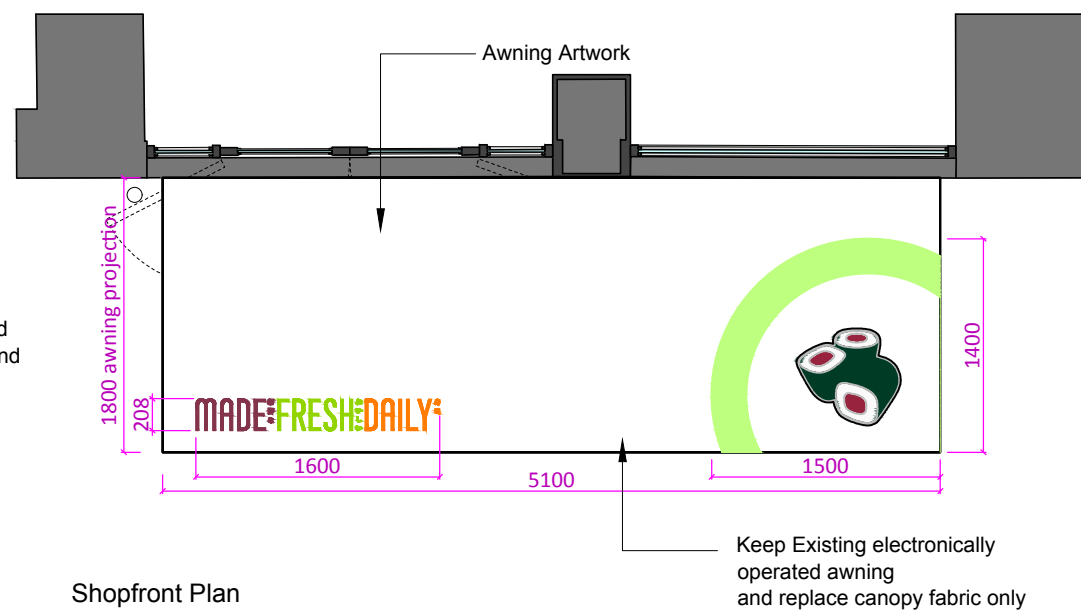

Shopfront Plan
Scale 1:50



NO.	Description	Drawn	Date
R1	ISSUED FOR PLANING	EY	15/11/2017
R2	REVISED FRONT MAIN SIGN FRAME HEIGHT. ADDED WASABI ILLUMINATED LETTER SIGN ON FRONT WINDOW.	J	05/02/2018

Notes

This drawing represents a performance guide upon which the contractor/subcontractor must base his/her working drawings & details. Include all necessary tolerances prior to manufacture and installation

Contractor to must undertake a full survey of the area to establish all dimensions & ensure accurate setting out.

Advise on suitability of all details shown to ensure structural stability, ease and economy of construction

Refer to digital master artwork in regard to all graphic work shown

Client



Wasabi.Co.Ltd
Suite 4 Fusion House
5 Rochester Mews London
NW1 9JB
T 020 7428 1550
F 020 7428 5855

Project

Wasabi
Russell Square

3 Bernard St,
Bloomsbury,
London
WC1N 1LJ

Description

Proposed Shopfront Elevation
Option 1

Scale	Drawn by	Date
1:50@A3	J/EY	15.11.2017
Drawing No	Revision	
162-W-210-E	R2	

This drawing is the copyright of Wasabi Ltd. This drawing cannot be copied, reproduced, retained or disclosed to any unauthorized person without prior permission in writing from the designer.

FOR PLANING