
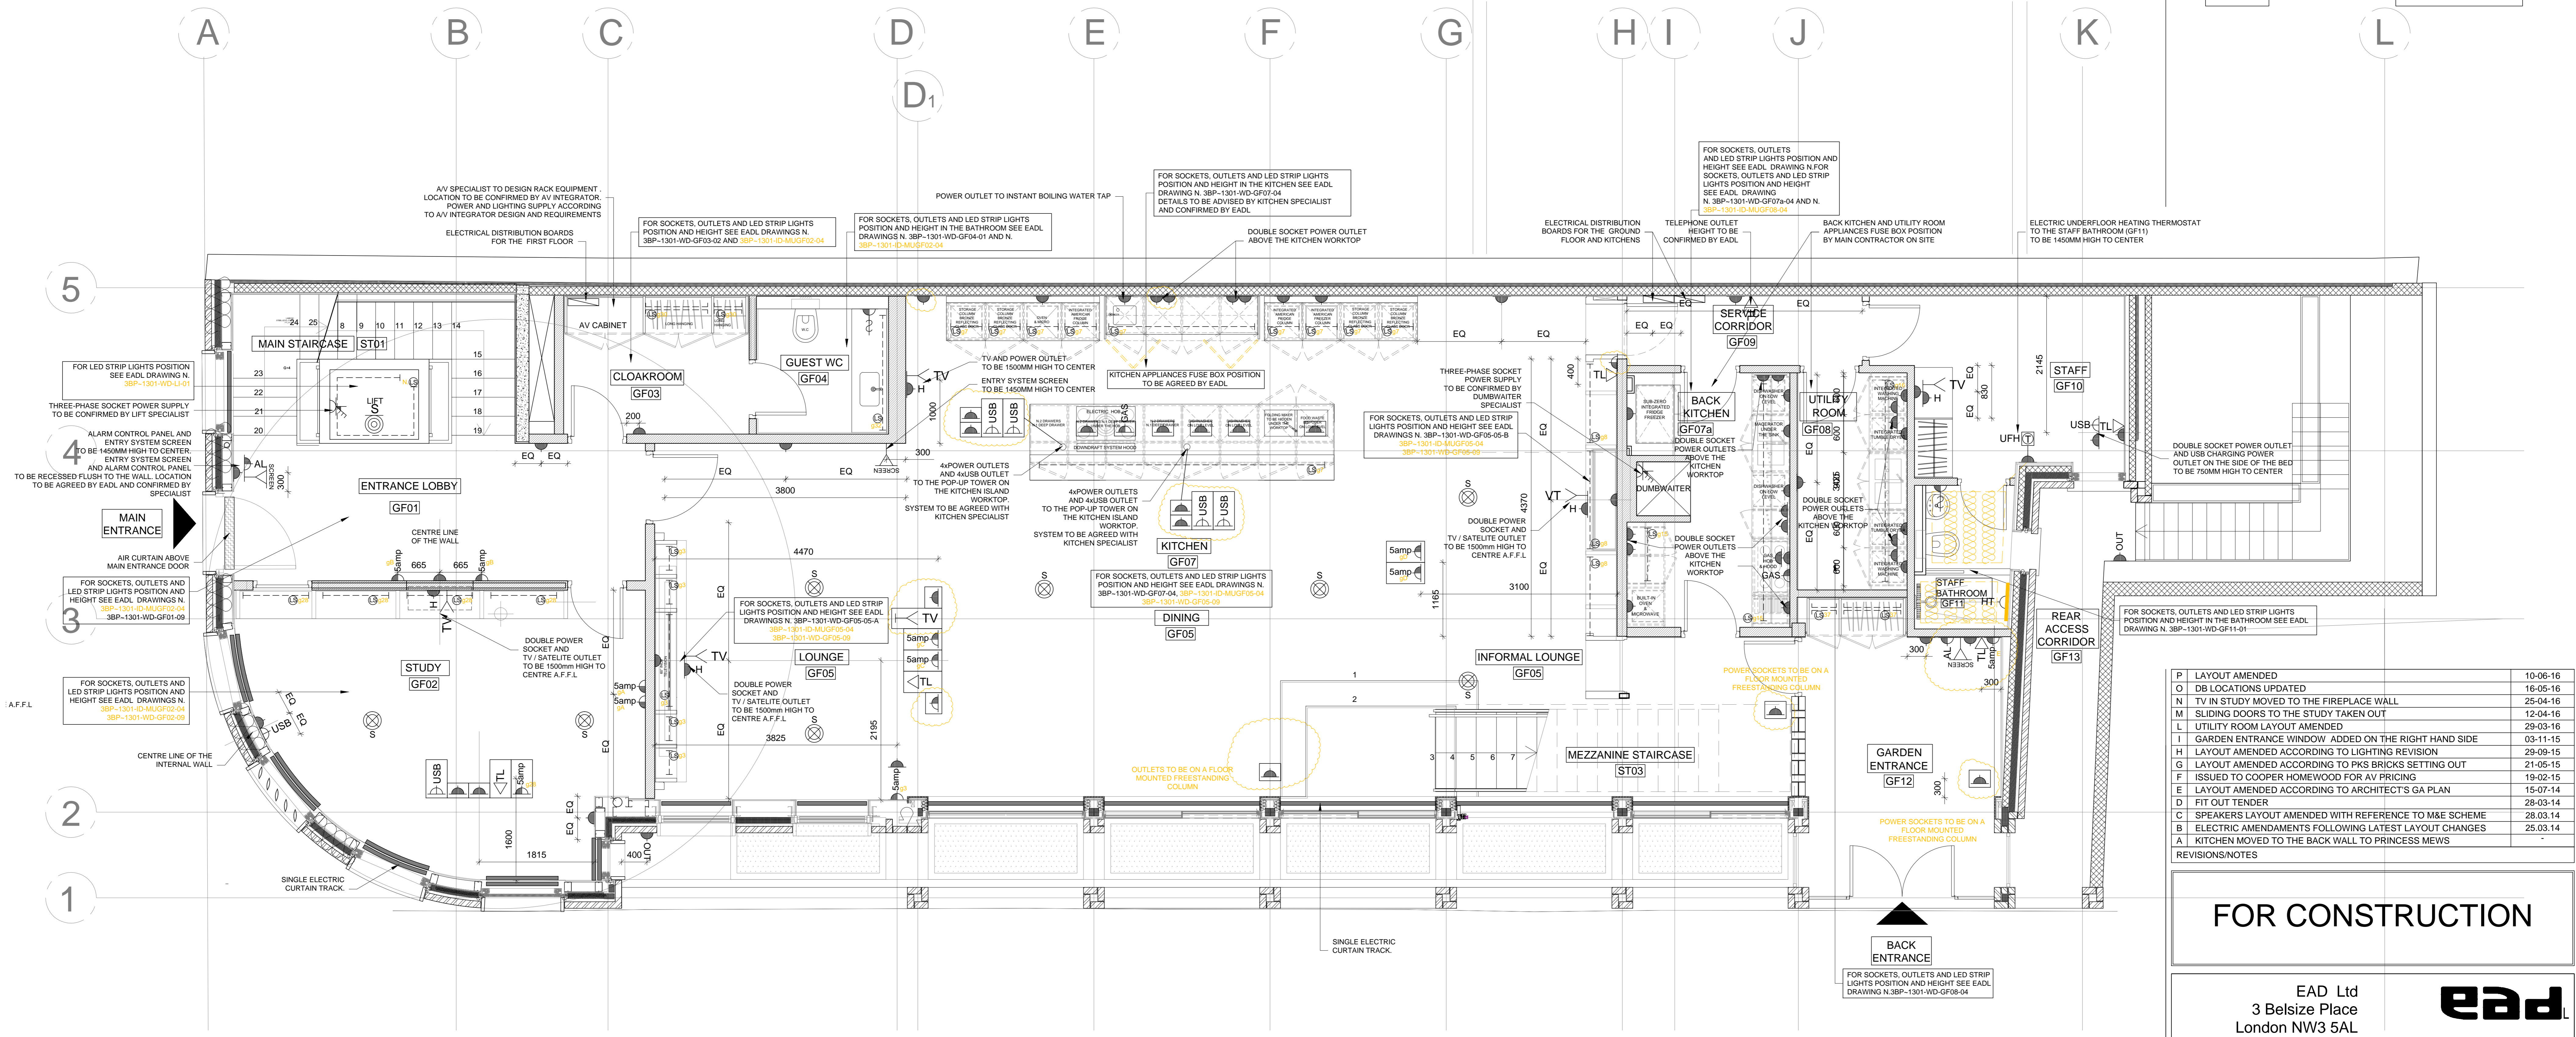


**ELECTRIC REGULATIONS TO BE CHECKED BY MAIN CONTRACTOR**  
**ELECTRIC REQUIREMENTS TO SPECIFIC EQUIPMENT TO BE SPECIFIED BY M&E ENGINEER AND SPECIALIST**

Contractors must verify all dimensions on site before any works are commenced. This drawing remains the property of EZRA ATTIA DEVELOPMENTS LIMITED and may not be reproduced in any way without prior consent.

Toutes dimensions doivent être vérifiées par l'entrepreneur sur les lieux avant de commencer les travaux. Ce dessin appartient uniquement à la compagnie EZRA ATTIA DEVELOPMENTS LIMITED dont la reproduction en est interdite sans autorisation.

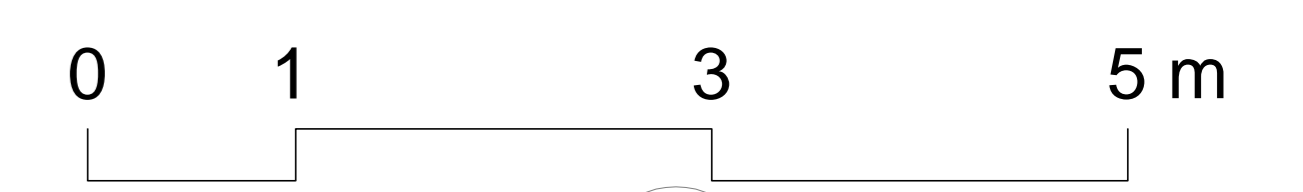

REVISIONS/NOTES	DATE
P LAYOUT AMENDED	10-06-16
O DB LOCATIONS UPDATED	16-05-16
N TV IN STUDY MOVED TO THE FIREPLACE WALL	25-04-16
M SLIDING DOORS TO THE STUDY TAKEN OUT	12-04-16
L UTILITY ROOM LAYOUT AMENDED	29-03-16
I GARDEN ENTRANCE WINDOW ADDED ON THE RIGHT HAND SIDE	03-11-15
H LAYOUT AMENDED ACCORDING TO LIGHTING REVISION	29-09-15
G LAYOUT AMENDED ACCORDING TO PK8 BRICKS SETTING OUT	21-05-15
F ISSUED TO COOPER HOMEWOOD FOR AV PRICING	19-02-15
E LAYOUT AMENDED ACCORDING TO ARCHITECT'S GA PLAN	15-07-14
D FIT OUT TENDER	28-03-14
C SPEAKERS LAYOUT AMENDED WITH REFERENCE TO M&E SCHEME	28-03-14
B ELECTRIC AMENDMENTS FOLLOWING LATEST LAYOUT CHANGES	25.03.14
A KITCHEN MOVED TO THE BACK WALL TO PRINCESS MEWS	

FOR CONSTRUCTION

EAD Ltd  
 3 Belsize Place  
 London NW3 5AL  
 Tel: 44(0)20 7431 2627  
 Fax: 44(0)20 7794 0198  
 email: studio@eadl.co.uk  
 www.eadl.co.uk



Client  
**GCM**

Project  
**3BP-1301**

Area  
**GROUND FLOOR**

Description  
**ELECTRIC LAYOUT**

Scale	Drawn	Approved	Date	Project Number
1:50@A1	MC	-	01.14	-
Drawing Number	Revision	Revision		
3BP-1301-ID-00-04	P	A	B	C
		D	E	F
		G	H	I
		J	K	L
		M	N	

CAD File No. —  
 X-REF File Name —

**1 GROUND FLOOR PLAN - ELECTRIC LAYOUT**  
 SCALE 1:50 @ A1

**ALARM CONTROL PANEL AND ENTRY SYSTEM SCREEN LOCATION TO BE AGREED BY EADL AND CONFIRMED BY SPECIALIST**

**KEY TO LOW LEVEL POWER**  
 ALL SOCKETS/OUTLETS BOTTOM EDGE TO BE 450MM FROM FINISH FLOOR LEVEL UNLESS STATED OTHERWISE.  
 ALL WALL MOUNTED PLATES TOP EDGE TO BE 1200MM FROM FINISH FLOOR LEVEL UNLESS STATED OTHERWISE.

5amp POWER OUTLET. THE NUMBER IN RED INDICATES THE CIRCUIT	TELEPHONE OUTLET INTERNAL/EXTERNAL PHONE CALLS	ALARM SYSTEM CONTROL PANEL TO BE 1450MM HIGH TO CENTER
SINGLE SOCKET POWER OUTLET	FLOOR MOUNTED TELEPHONE OUTLET INTERNAL/EXTERNAL PHONE CALLS	UNDERFLOOR HEATING ON ELECTRIC SYSTEM
FLOOR MOUNTED SINGLE POWER OUTLET	TELEVISION ARIEL SATELLITE OUTLET	UNDERFLOOR HEATING THERMOSTAT TO BE 1450MM HIGH TO CENTER
DOUBLE SOCKET POWER OUTLET	FLOOR MOUNTED TELEVISION ARIEL SATELLITE OUTLET	HEATED TOWEL RAIL ON DUAL SYSTEM
FLOOR MOUNTED DOUBLE POWER OUTLET	SHAVER SOCKET	STEAM ROOM CONTROL PANEL POWER OUTLET
HIGH LEVEL DOUBLE POWER SOCKET OUTLET 1500mm HIGH TO CENTRE A.F.F.L	MAKE UP MIRROR	OUTDOOR SINGLE SOCKET POWER OUTLET
ENTRY SYSTEM SCREEN TO BE 1450MM HIGH TO CENTER.	USB CHARGING POWER OUTLET	GAS OUTLET
	ELECTRICAL DISTRIBUTION BOARD	HIGH LEVEL AIR CURTAIN
	ELECTRICAL CURTAIN TRACK	
THREE-PHASE SOCKET POWER OUTLET		
WARDROBE STRIP LIGHT. THE NUMBER IN RED INDICATES THE CIRCUIT		
STRIP LIGHT. THE NUMBER IN RED INDICATES THE CIRCUIT		

**KEY TO ACOUSTIC SPEAKERS / EQUIPMENT SPECIFICATIONS, QUANTITY AND POSITION TO BE CONFIRMED BY SPECIALIST**

CEILING MOUNTED SPEAKER
LIFT SPEAKER BY SPECIALIST