



Note:
 This drawing has been drawn to scale for the purposes of obtaining local authority approval. Any measurements required for construction must not be scaled from this drawing.

All structural elements to be agreed with local authority Building Control prior to commencement of works.


Attention is drawn to the provisions of the party wall act 1996. Legal boundaries should be determined by others.

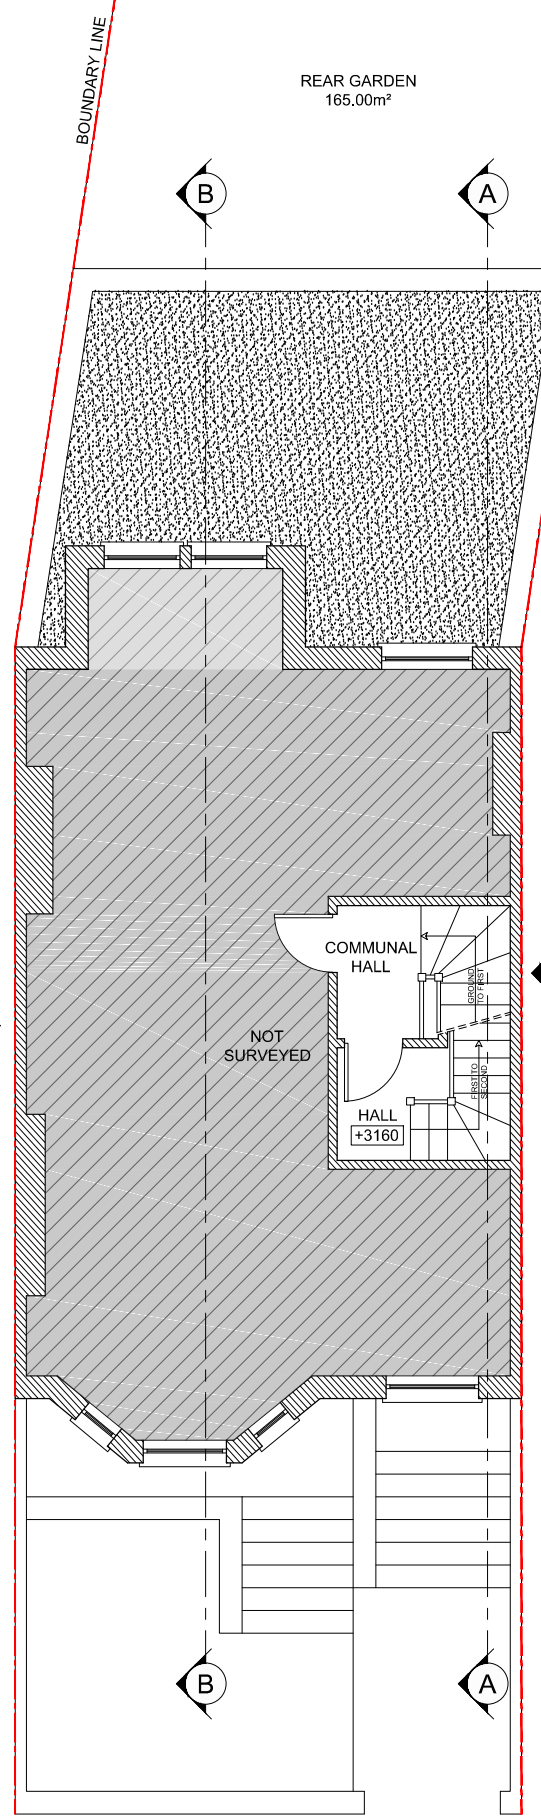


PROPOSED FIRST FLOOR PLAN
 1.90m²

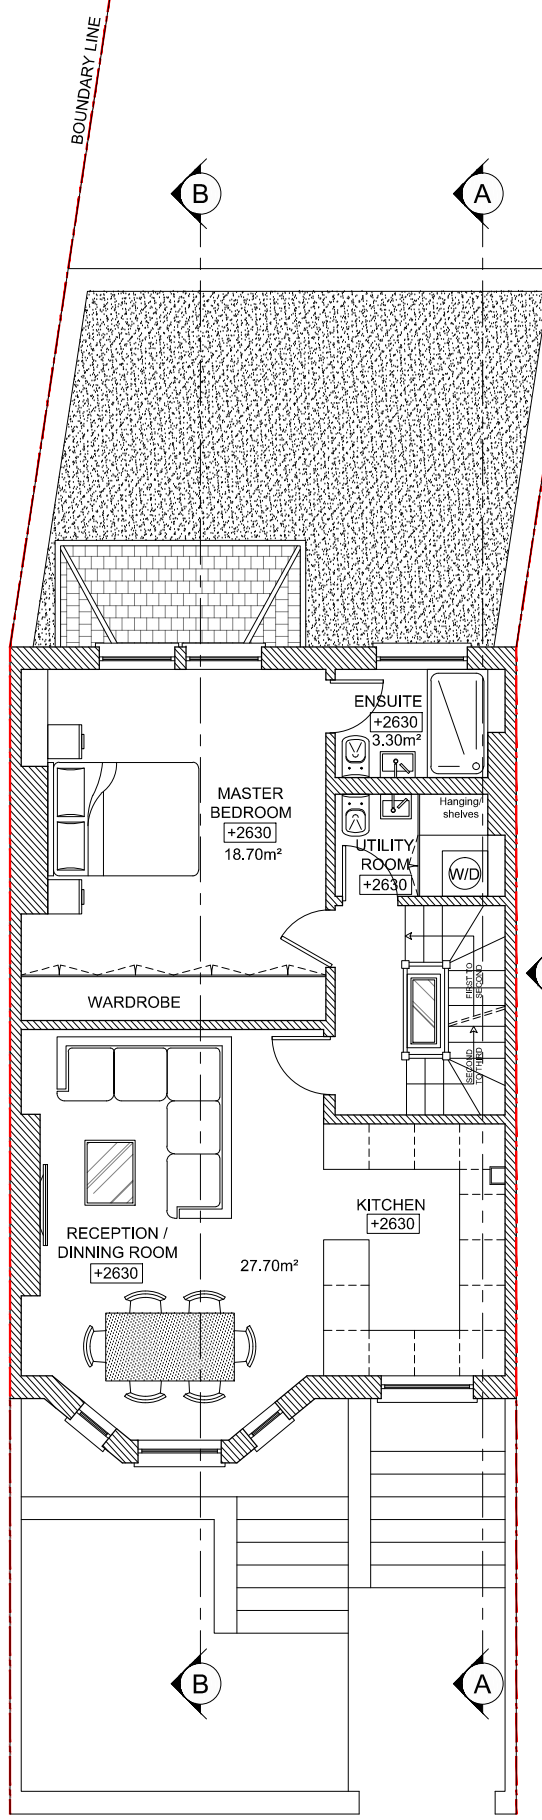

PROPOSED SECOND FLOOR PLAN
 56.15m²

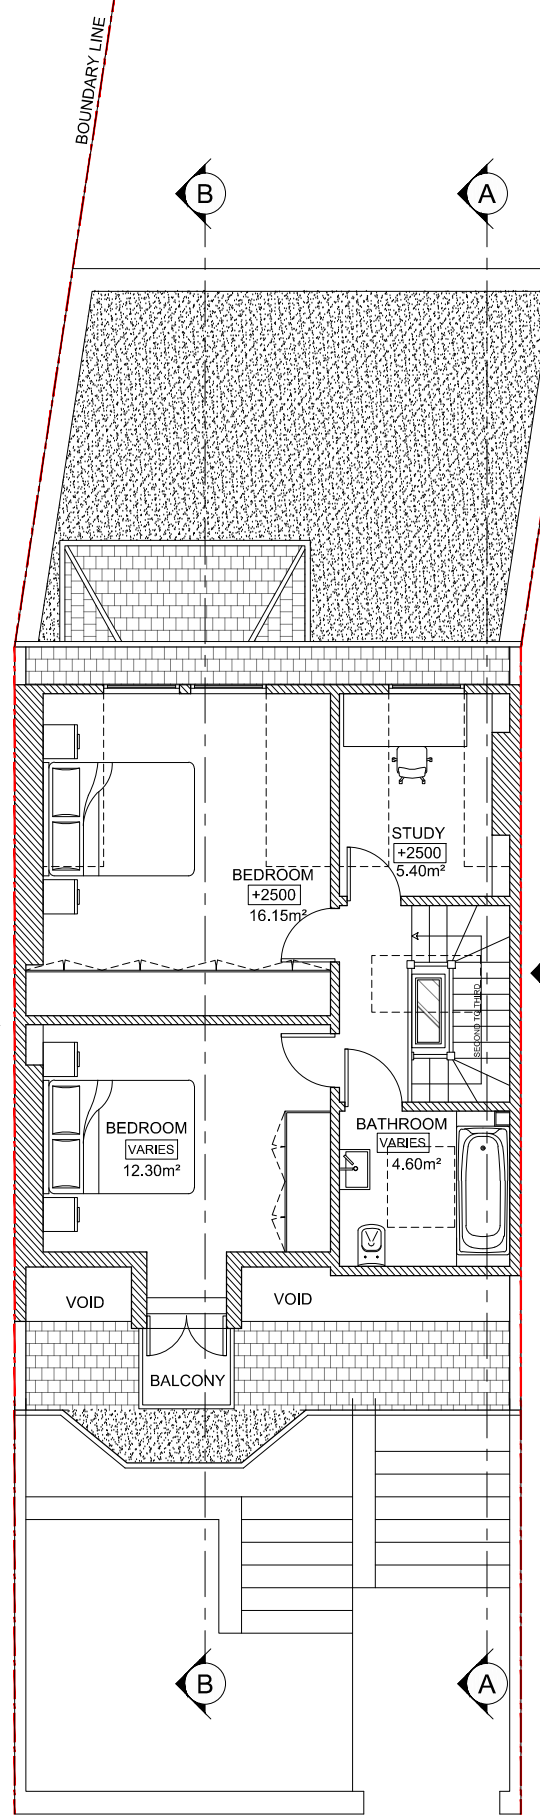

PROPOSED THIRD FLOOR PLAN
 43.05m²

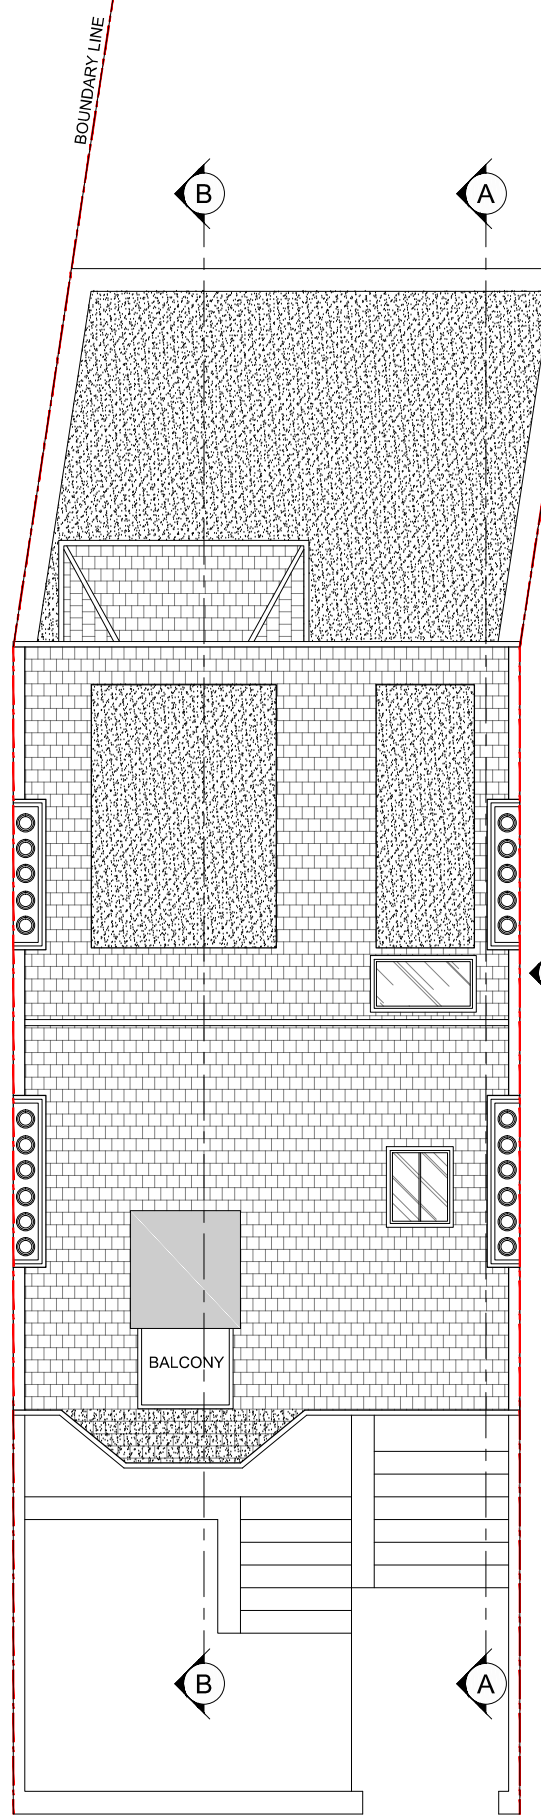

PROPOSED ROOF PLAN

Revive Renovations
 Planning & Technical Drawings
 www.revive-renovations.com

client
 15 Crossfield Road - NW3 4NT

project
FULL PLANNING APPLICATION

DORMER ROOF EXTENSION



drawing title
PROPOSED FIRST, SECOND, THIRD & ROOF PLAN


| | | |
|-----------------------------|-----------------------|-----------|
| date February 2018 | scale 1:100@A3 | dwn AD |
| drawing number 08 | sheet no. 08 of 13 | rev B |

Note:
 This drawing has been drawn to scale for the purposes of obtaining local authority approval. Any measurements required for construction must not be scaled from this drawing.

All structural elements to be agreed with local authority Building Control prior to commencement of works.

Attention is drawn to the provisions of the party wall act 1996. Legal boundaries should be determined by others.

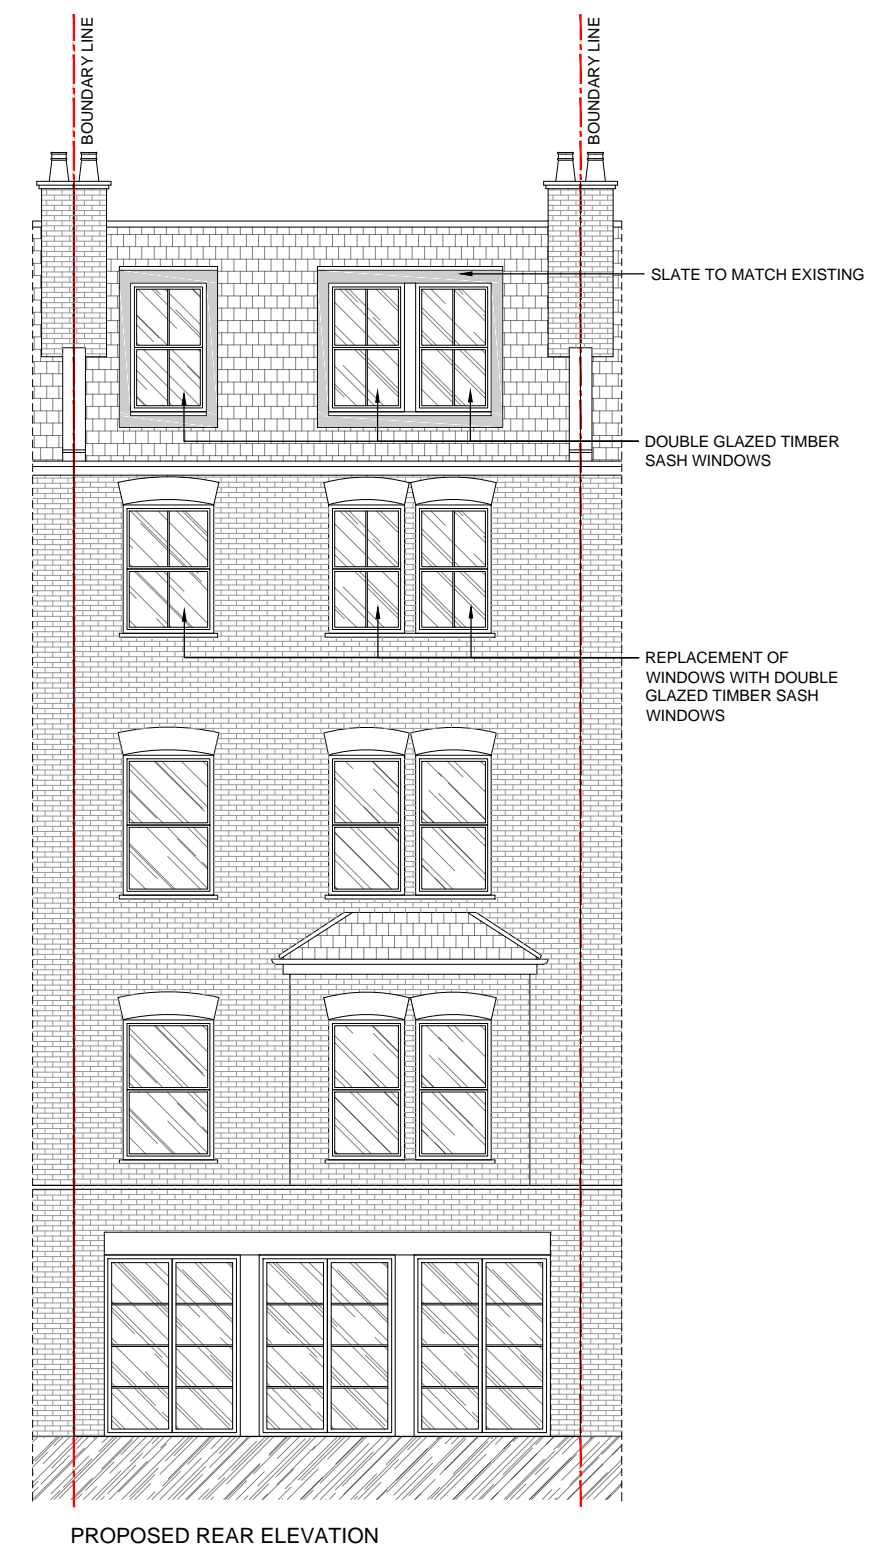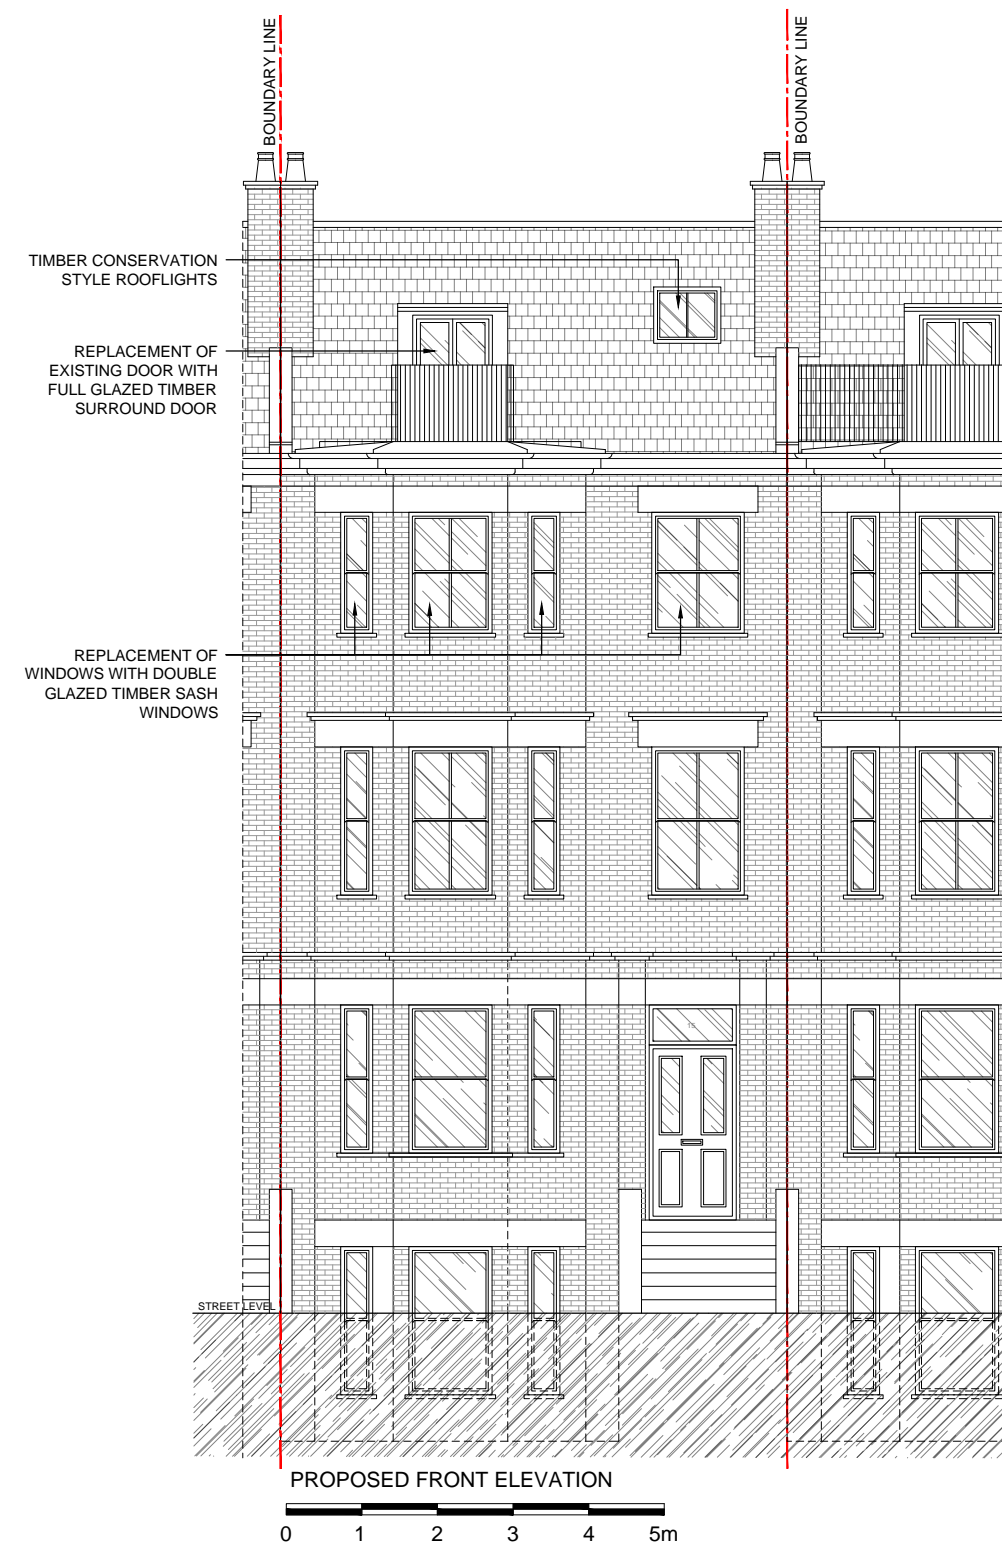




Revive
Renovations

Planning & Technical Drawings
www.revive-renovations.com

| | | |
|----------------------------------|-----------|-----|
| client | | |
| 15 Crossfield Road - NW3 4NT | | |
| project | | |
| FULL PLANNING APPLICATION | | |
| drawing title | | |
| DORMER ROOF EXTENSION | | |
| drawing title | | |
| PROPOSED FRONT & REAR ELEVATIONS | | |
| date | scale | dwn |
| February 2018 | 1:100@A3 | AD |
| drawing number | sheet no. | rev |
| 09 | 09 of 13 | B |

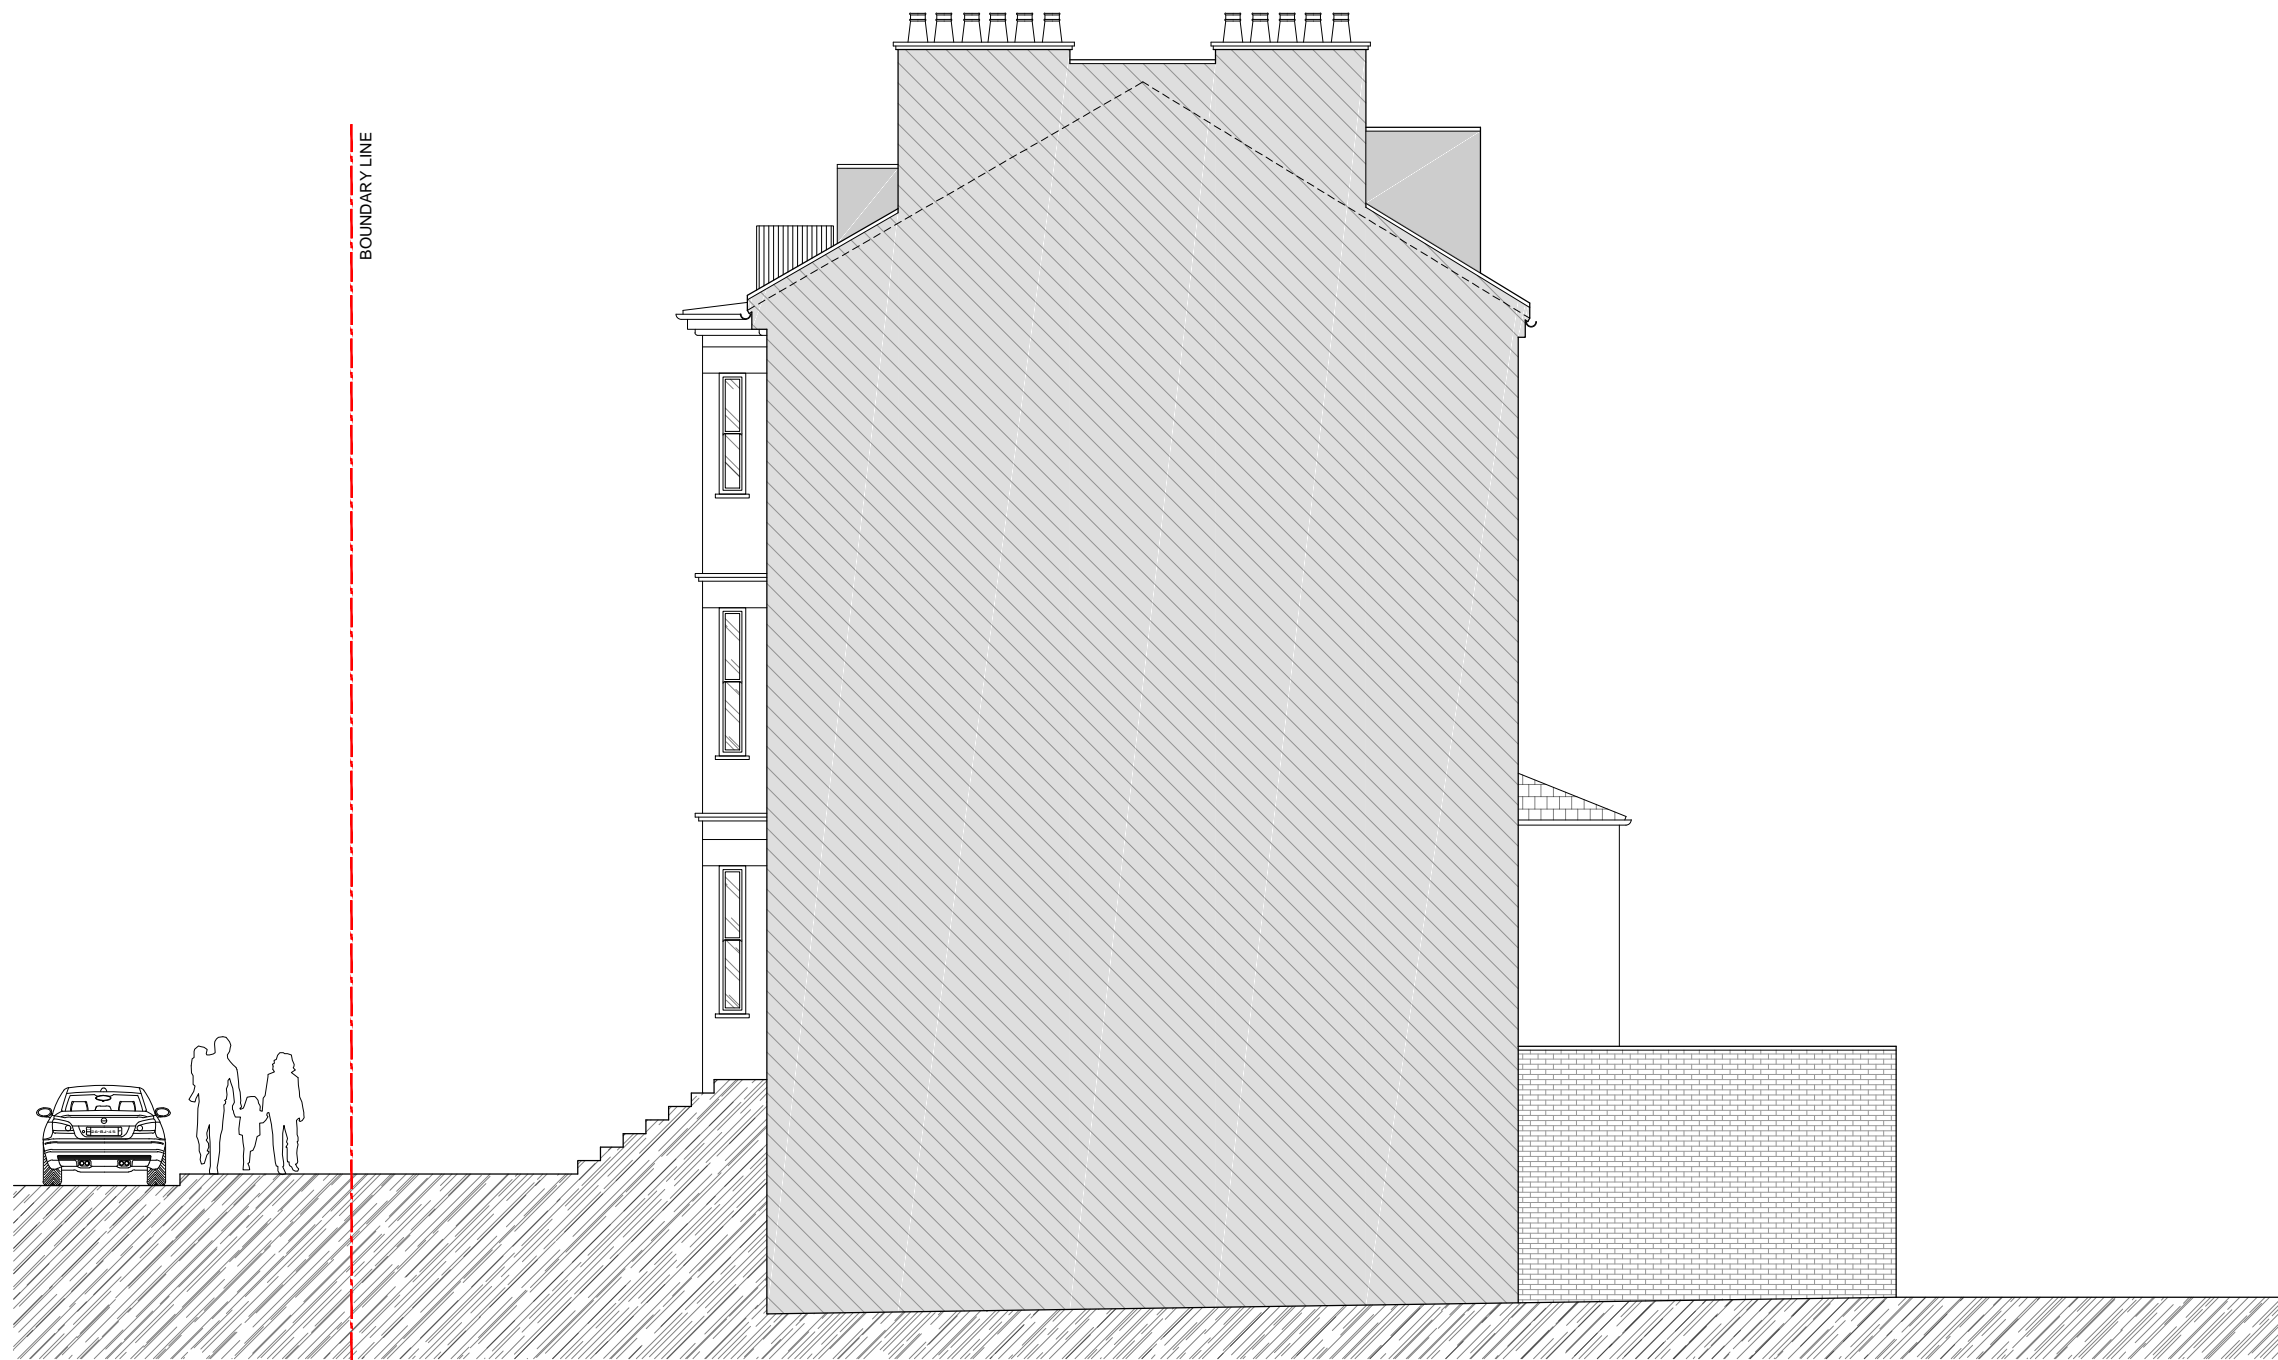


PROPOSED SIDE ELEVATION 3
 0 1 2 3 4 5m

Note:
 This drawing has been drawn to scale for the purposes of obtaining local authority approval. Any measurements required for construction must not be scaled from this drawing.
 All structural elements to be agreed with local authority Building Control prior to commencement of works.
 Attention is drawn to the provisions of the party wall act 1996. Legal boundaries should be determined by others.



Planning & Technical Drawings
 www.revive-renovations.com

| | | |
|------------------------------|-----------|-----|
| client | | |
| 15 Crossfield Road - NW3 4NT | | |
| project | | |
| FULL PLANNING APPLICATION | | |
| drawing title | | |
| DORMER ROOF EXTENSION | | |
| drawing title | | |
| PROPOSED SIDE ELEVATION 3 | | |
| date | scale | dwn |
| February 2018 | 1:100@A3 | AD |
| drawing number | sheet no. | rev |
| 10 | 10 of 13 | B |

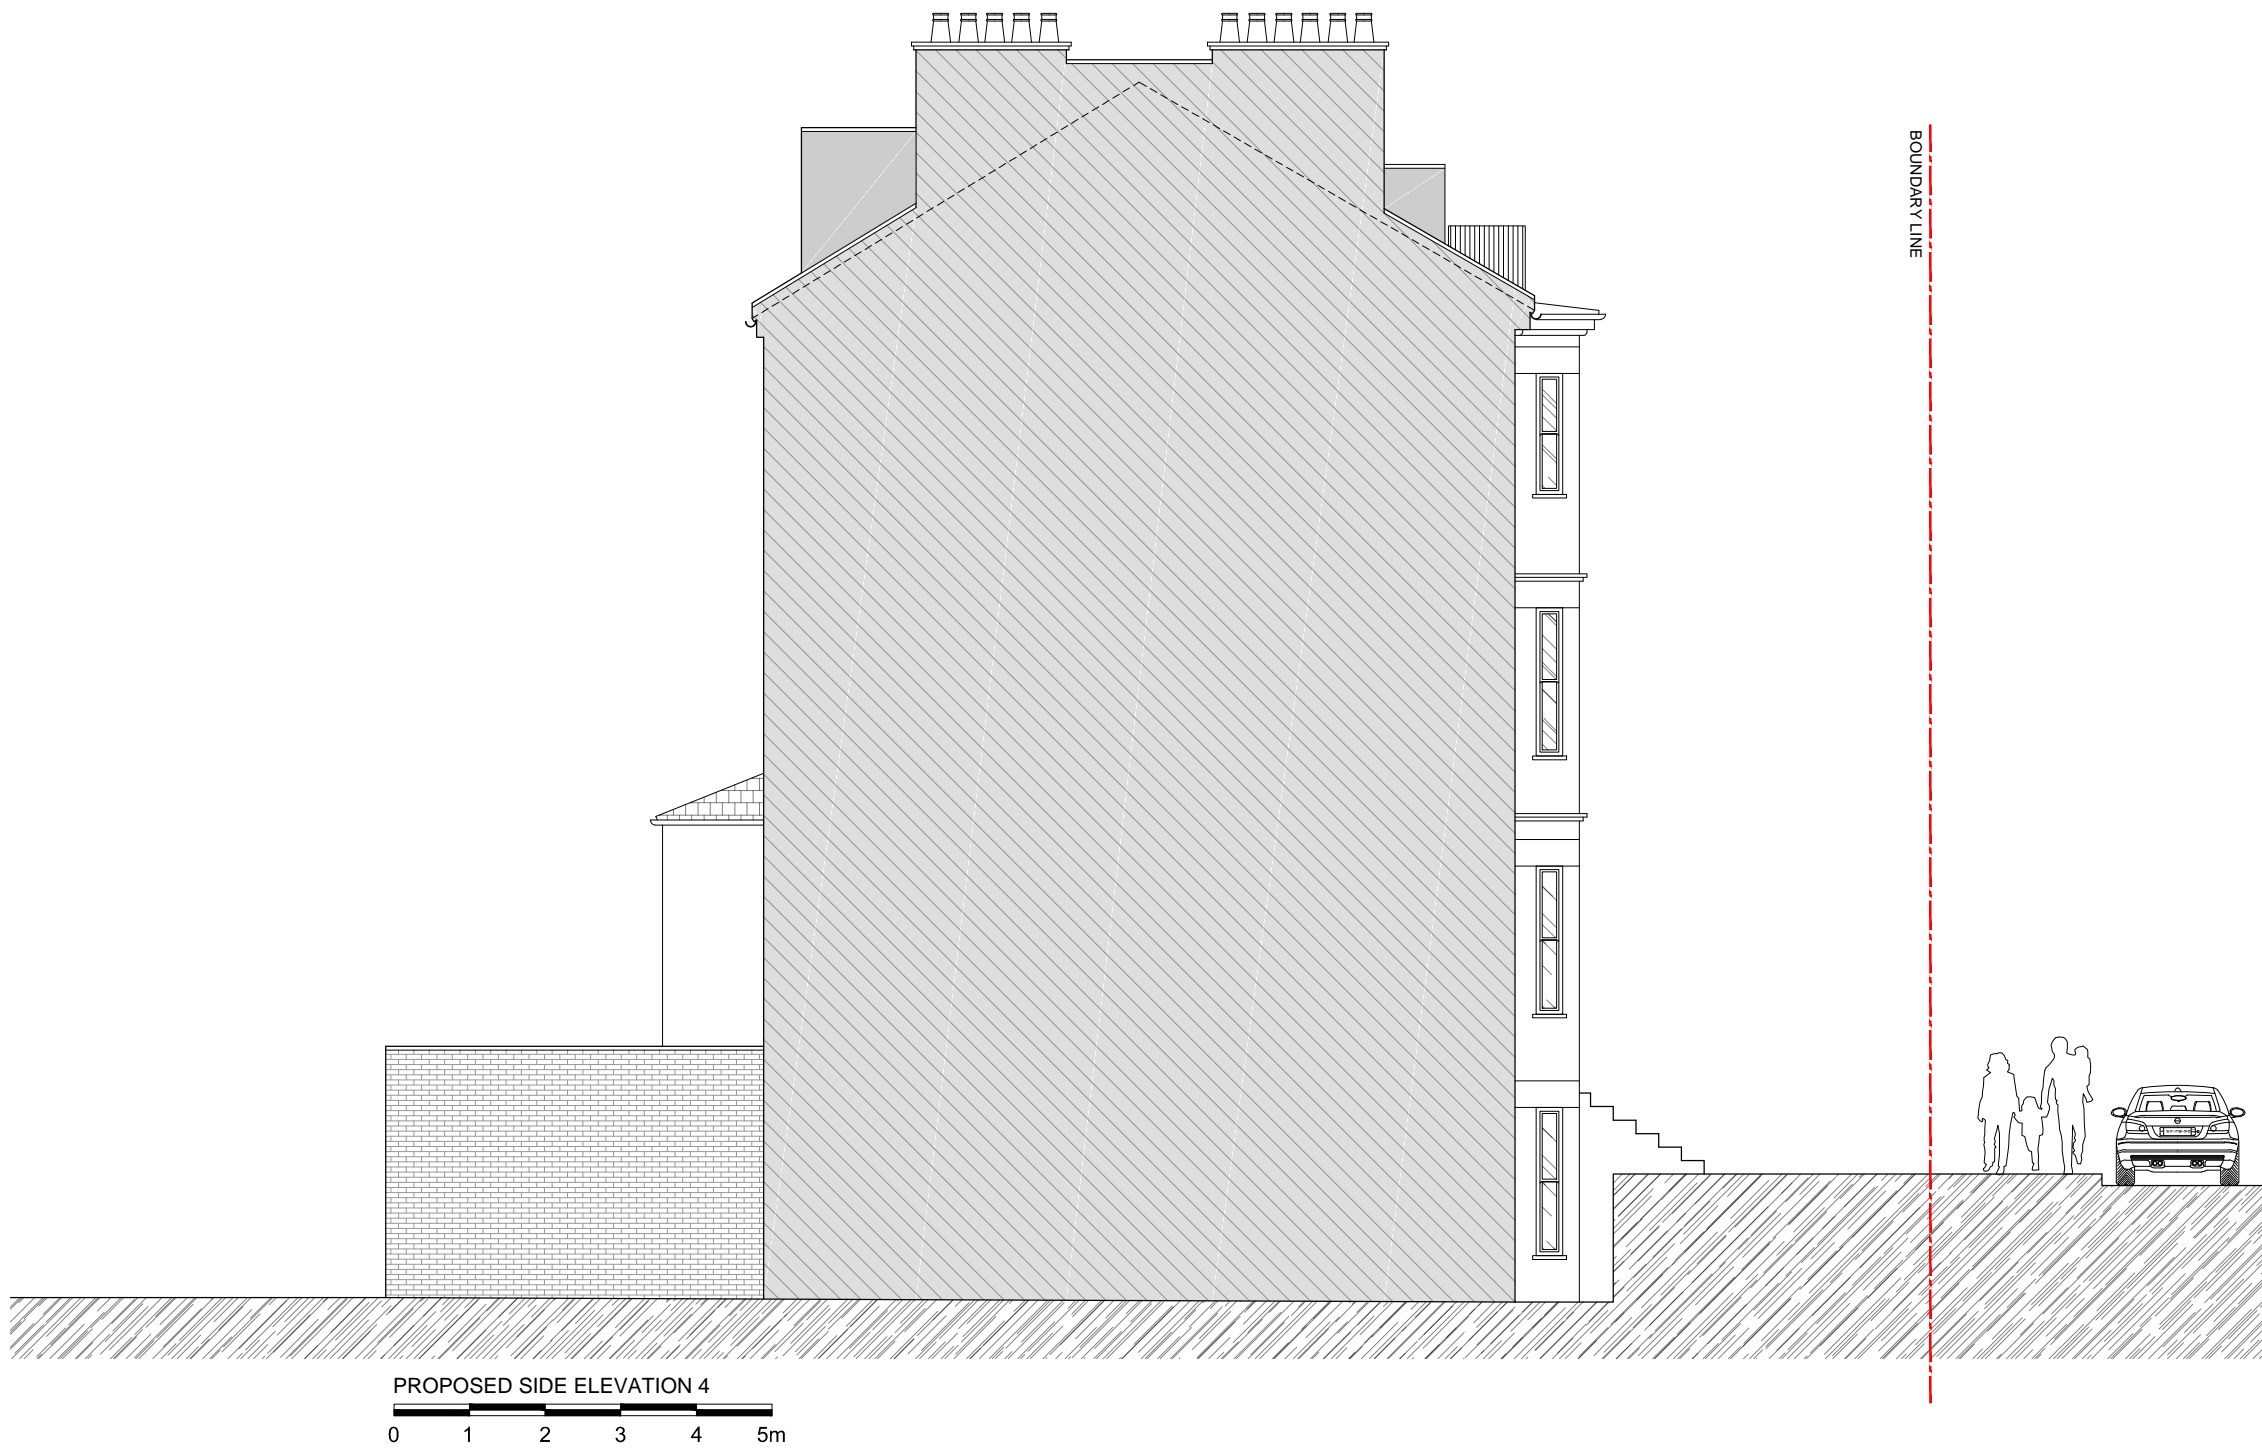

PROPOSED SIDE ELEVATION 4
 0 1 2 3 4 5m

BOUNDARY LINE


Note:
 This drawing has been drawn to scale for the purposes of obtaining local authority approval. Any measurements required for construction must not be scaled from this drawing.
 All structural elements to be agreed with local authority Building Control prior to commencement of works.
 Attention is drawn to the provisions of the party wall act 1996. Legal boundaries should be determined by others.



Planning & Technical Drawings
 www.revive-renovations.com

| | | |
|------------------------------|-----------|-----|
| client | | |
| 15 Crossfield Road - NW3 4NT | | |
| project | | |
| FULL PLANNING APPLICATION | | |
| drawing title | | |
| DORMER ROOF EXTENSION | | |
| drawing title | | |
| PROPOSED SIDE ELEVATION 4 | | |
| date | scale | dwn |
| February 2018 | 1:100@A3 | AD |
| drawing number | sheet no. | rev |
| 11 | 11 of 13 | B |

Note:
 This drawing has been drawn to scale for the purposes of obtaining local authority approval. Any measurements required for construction must not be scaled from this drawing.
 All structural elements to be agreed with local authority Building Control prior to commencement of works.
 Attention is drawn to the provisions of the party wall act 1996. Legal boundaries should be determined by others.

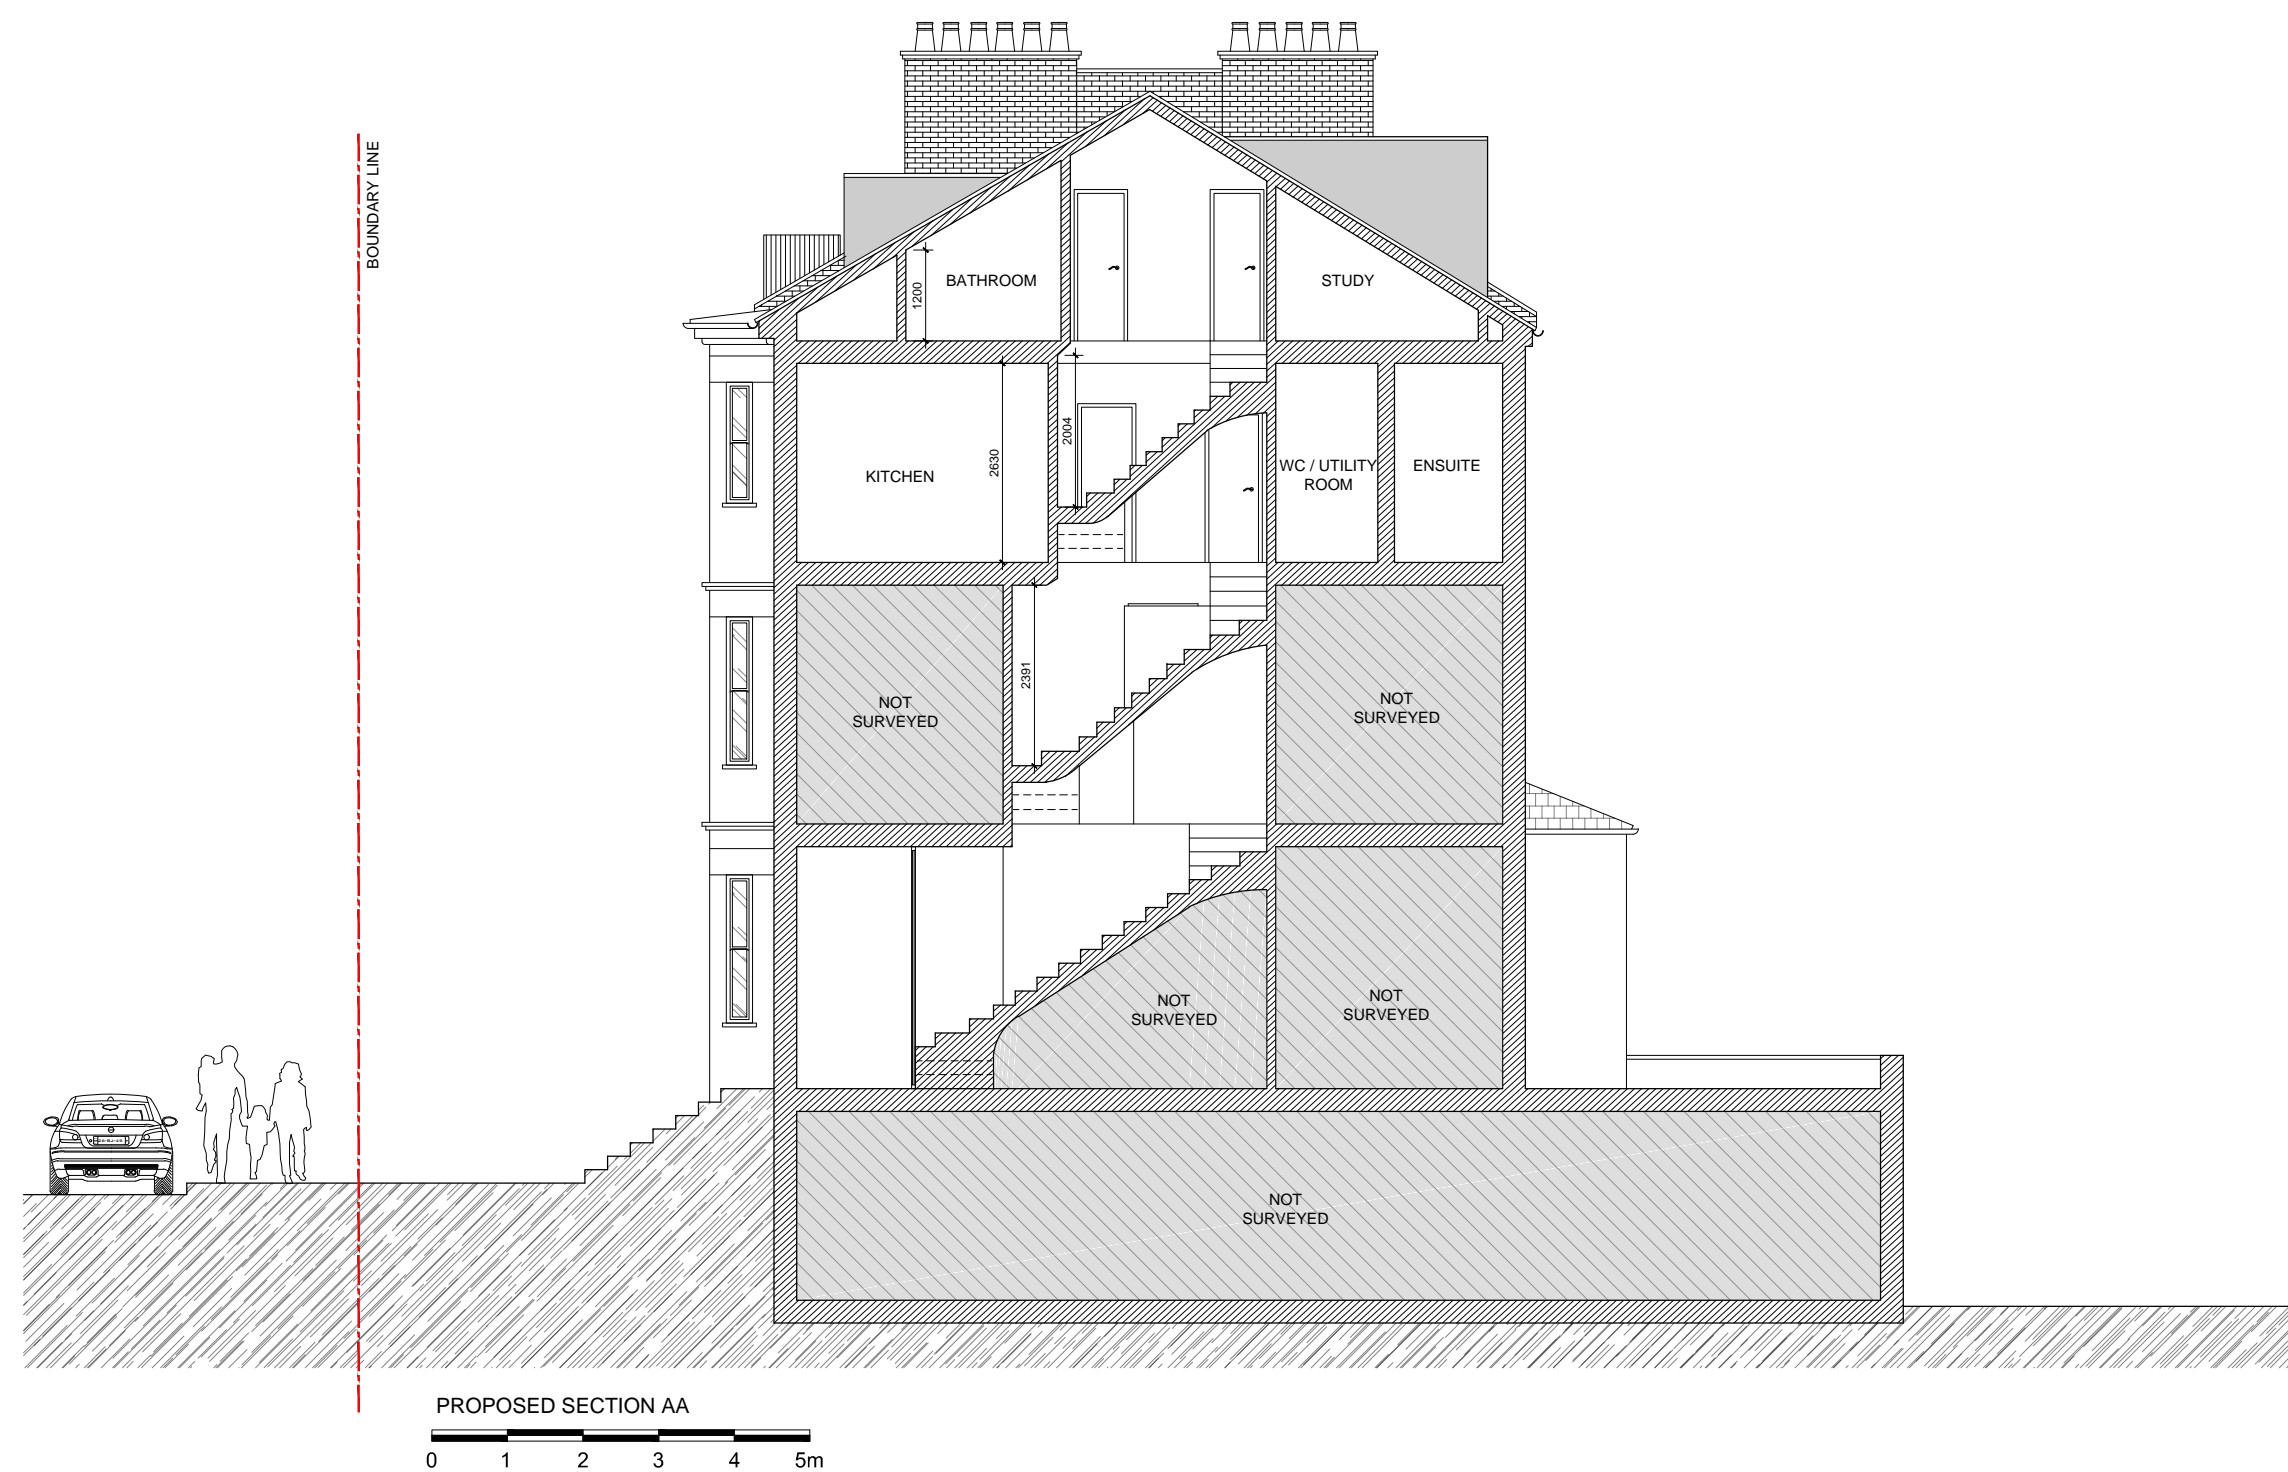

PROPOSED SECTION AA
 0 1 2 3 4 5m



Planning & Technical Drawings
 www.revive-renovations.com

client
 15 Crossfield Road - NW3 4NT

project
 FULL PLANNING APPLICATION

DORMER ROOF EXTENSION

drawing title
 PROPOSED SECTION AA

date
 February 2018

scale
 1:100@A3

dwn
 AD

drawing number
 12


sheet no.
 12 of 13

rev
 B

Note:
 This drawing has been drawn to scale for the purposes of obtaining local authority approval. Any measurements required for construction must not be scaled from this drawing.

All structural elements to be agreed with local authority Building Control prior to commencement of works.

Attention is drawn to the provisions of the party wall act 1996. Legal boundaries should be determined by others.

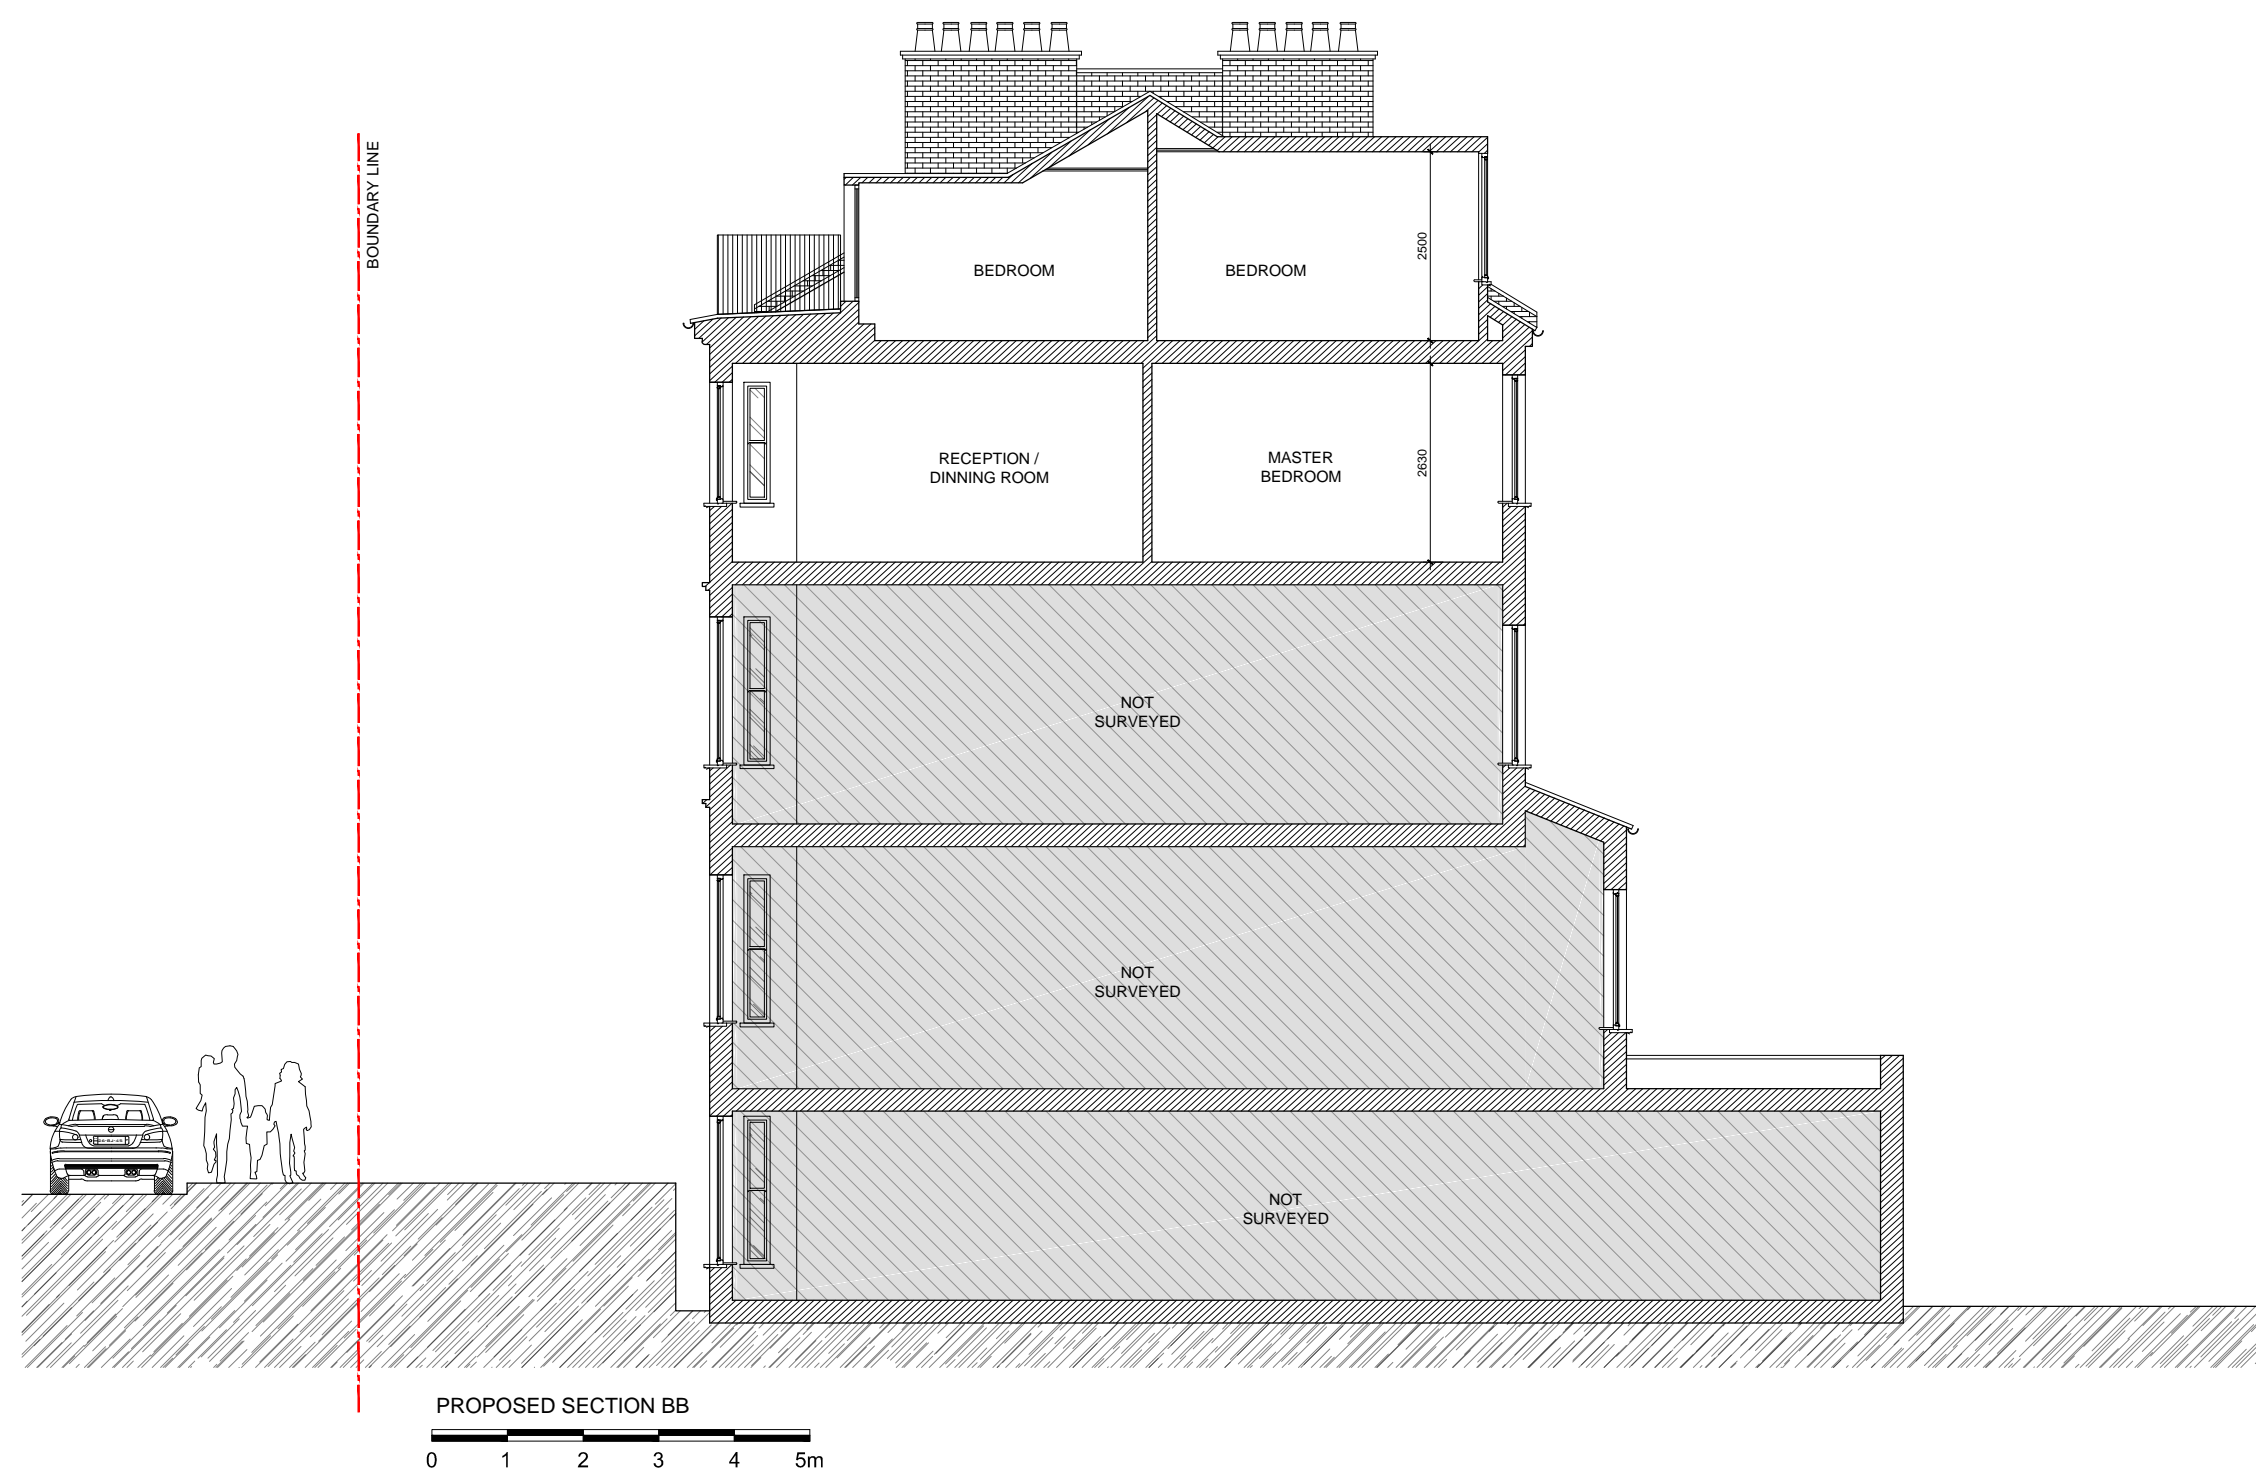


Revive
 Renovations
 Planning & Technical Drawings
www.revive-renovations.com

| | | |
|------------------------------|-----------|-----|
| client | | |
| 15 Crossfield Road - NW3 4NT | | |
| project | | |
| FULL PLANNING APPLICATION | | |
| drawing title | | |
| DORMER ROOF EXTENSION | | |
| drawing title | | |
| PROPOSED SECTION BB | | |
| date | scale | dwn |
| February 2018 | 1:100@A3 | AD |
| drawing number | sheet no. | rev |
| 13 | 13 of 13 | B |