


revisions:
 A: 170829: Planning Application
 B: 170929: Planning Application 2
 C: 180112: Incorporating planning and Chalcot Estates feedback

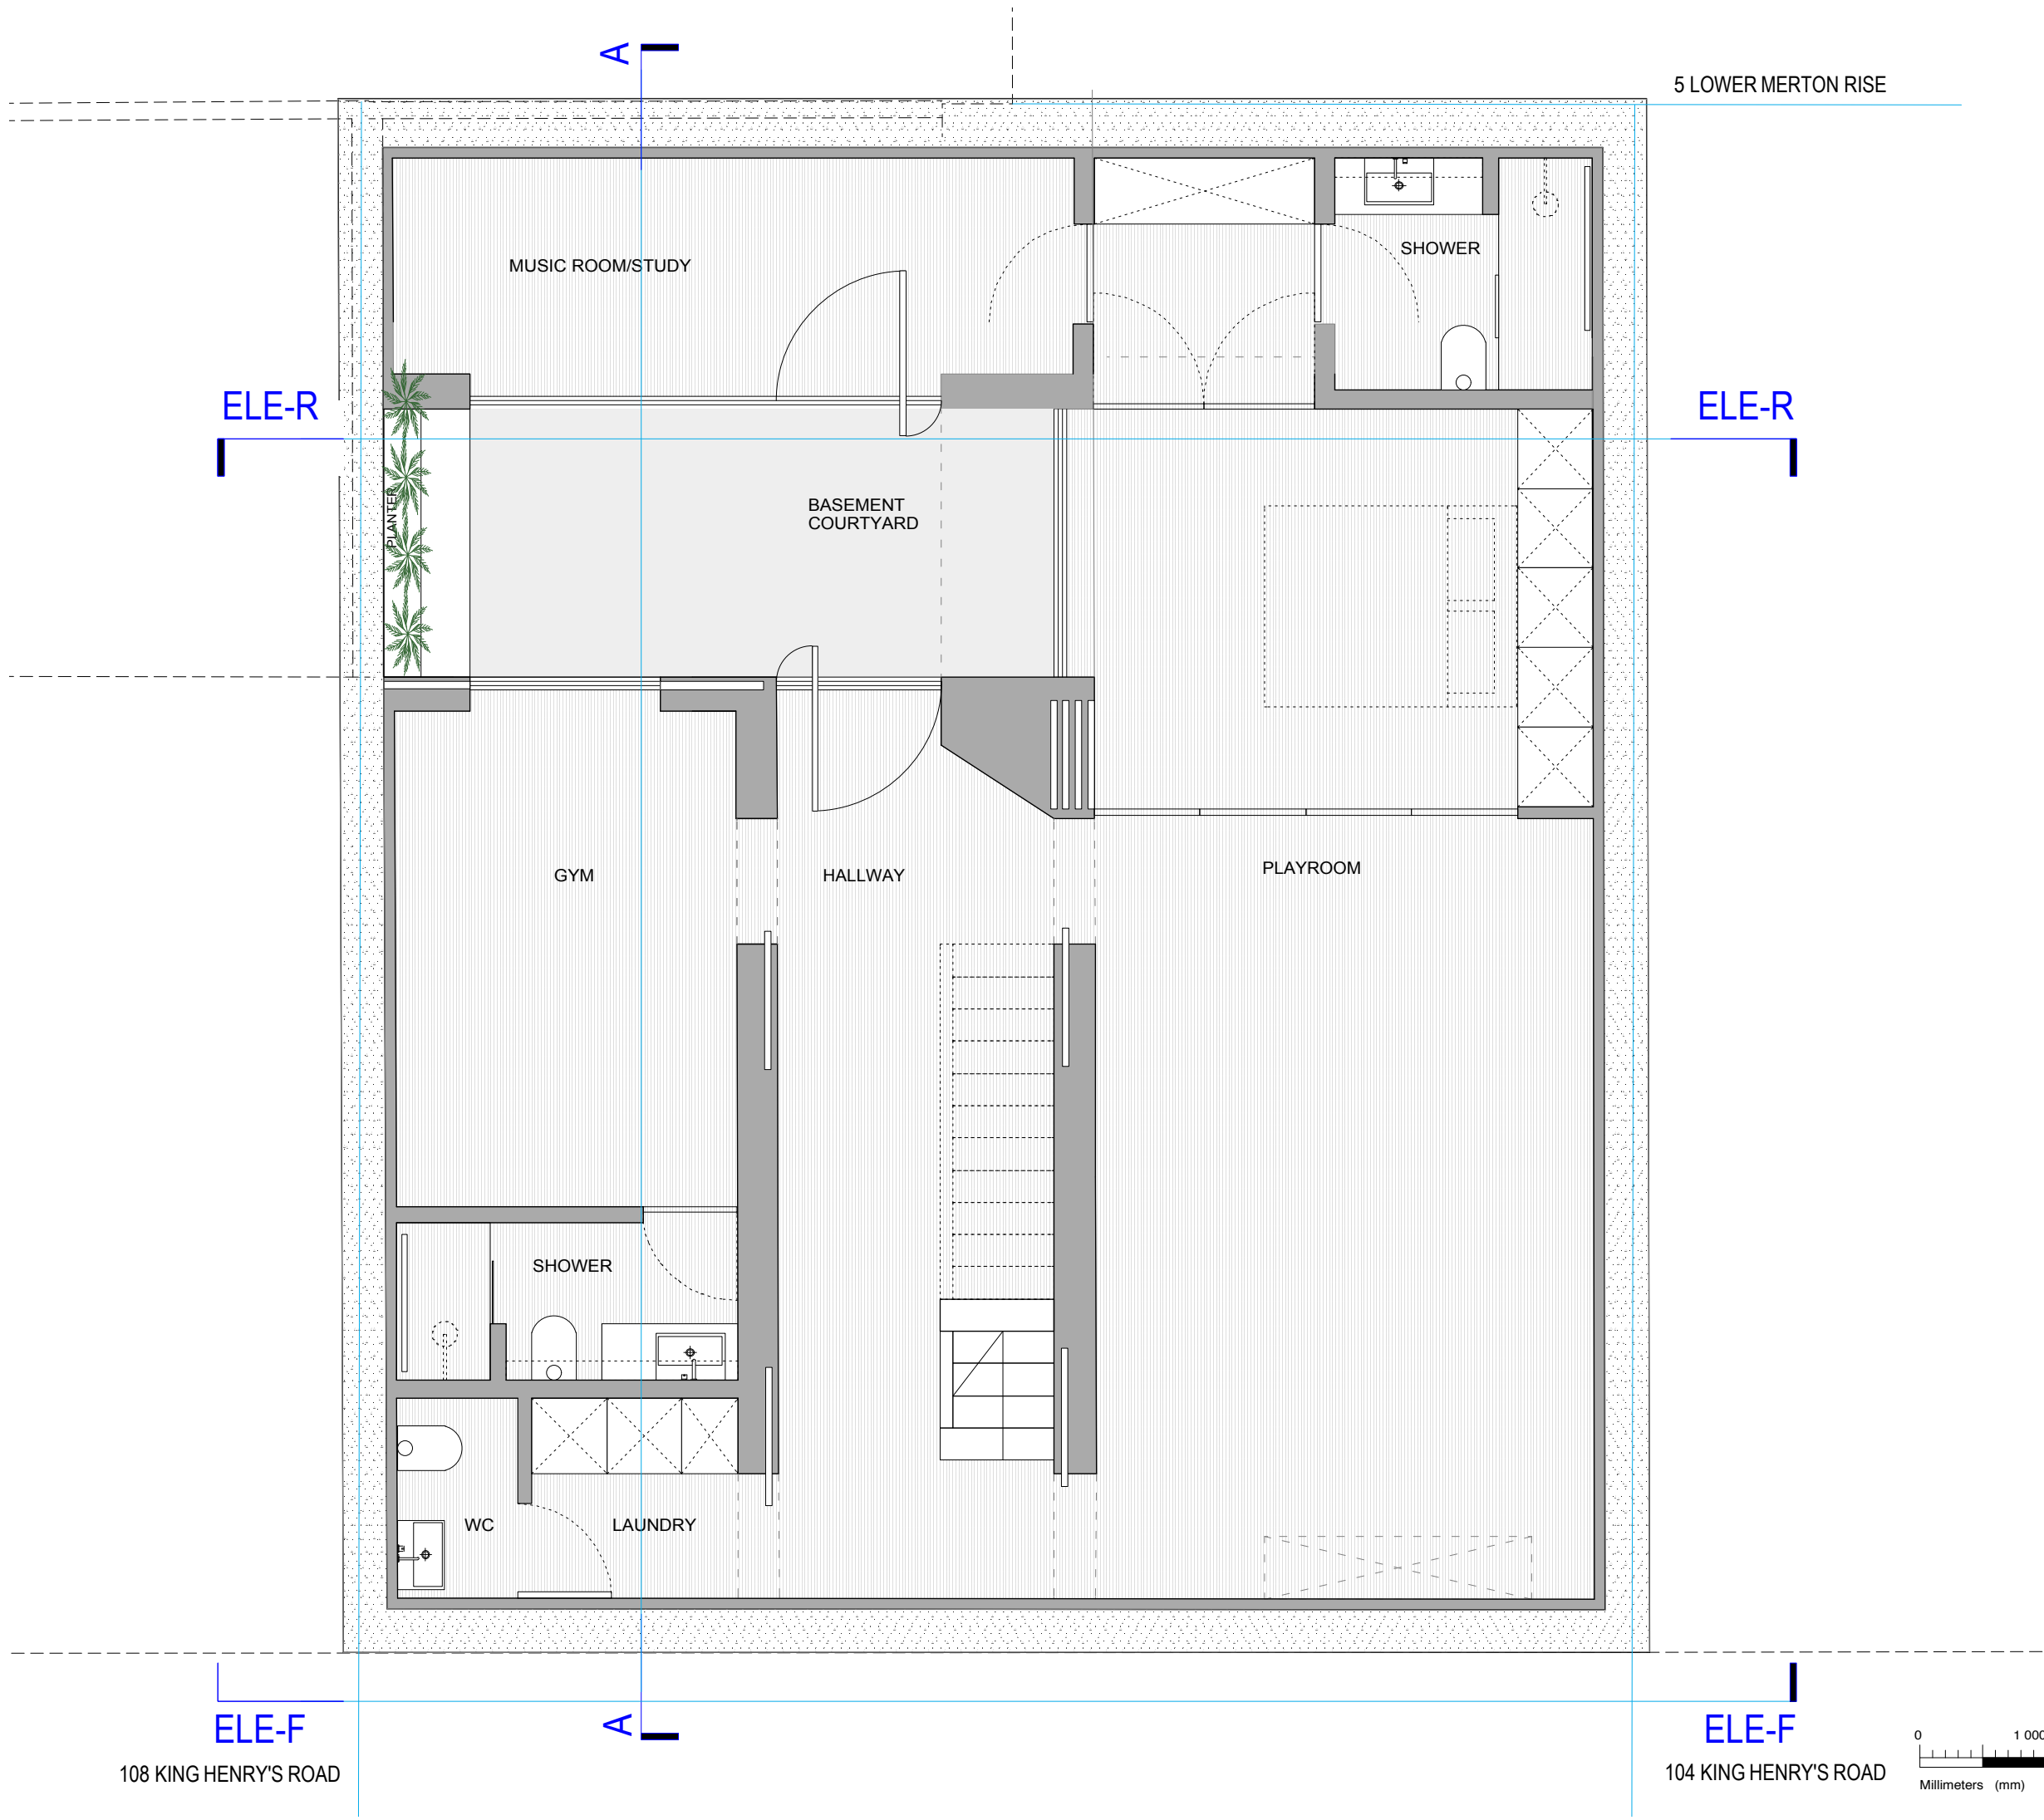

© 2016 johanna molineus architects ltd
 check all dimensions on site prior to commencement of the work
 if the drawing exceeds the quantities in any way the architects are
 drawing to be read in conjunction with structural engineer's
 drawings and specification

client

Debra Tammer
 and Gidon Katz

project

106 King Henry's Road,
 London, NW3 3SL

issue

Planning Application 1

drawing title

Basement Plan
 Proposed


date	drawn by	revision
Sep 16	EG	C


scale	checked by	drawing
1:50@A3	PB	240.106 -210

JOHANNA MOLINEUS ARCHITECTS LTD
 83-84 BERWICK STREET LONDON W1F 8TS
 0207 734 8320
 www.johannamolineus.com
 info@johannamolineus.com

108 KING HENRY'S ROAD

104 KING HENRY'S ROAD

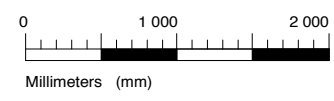

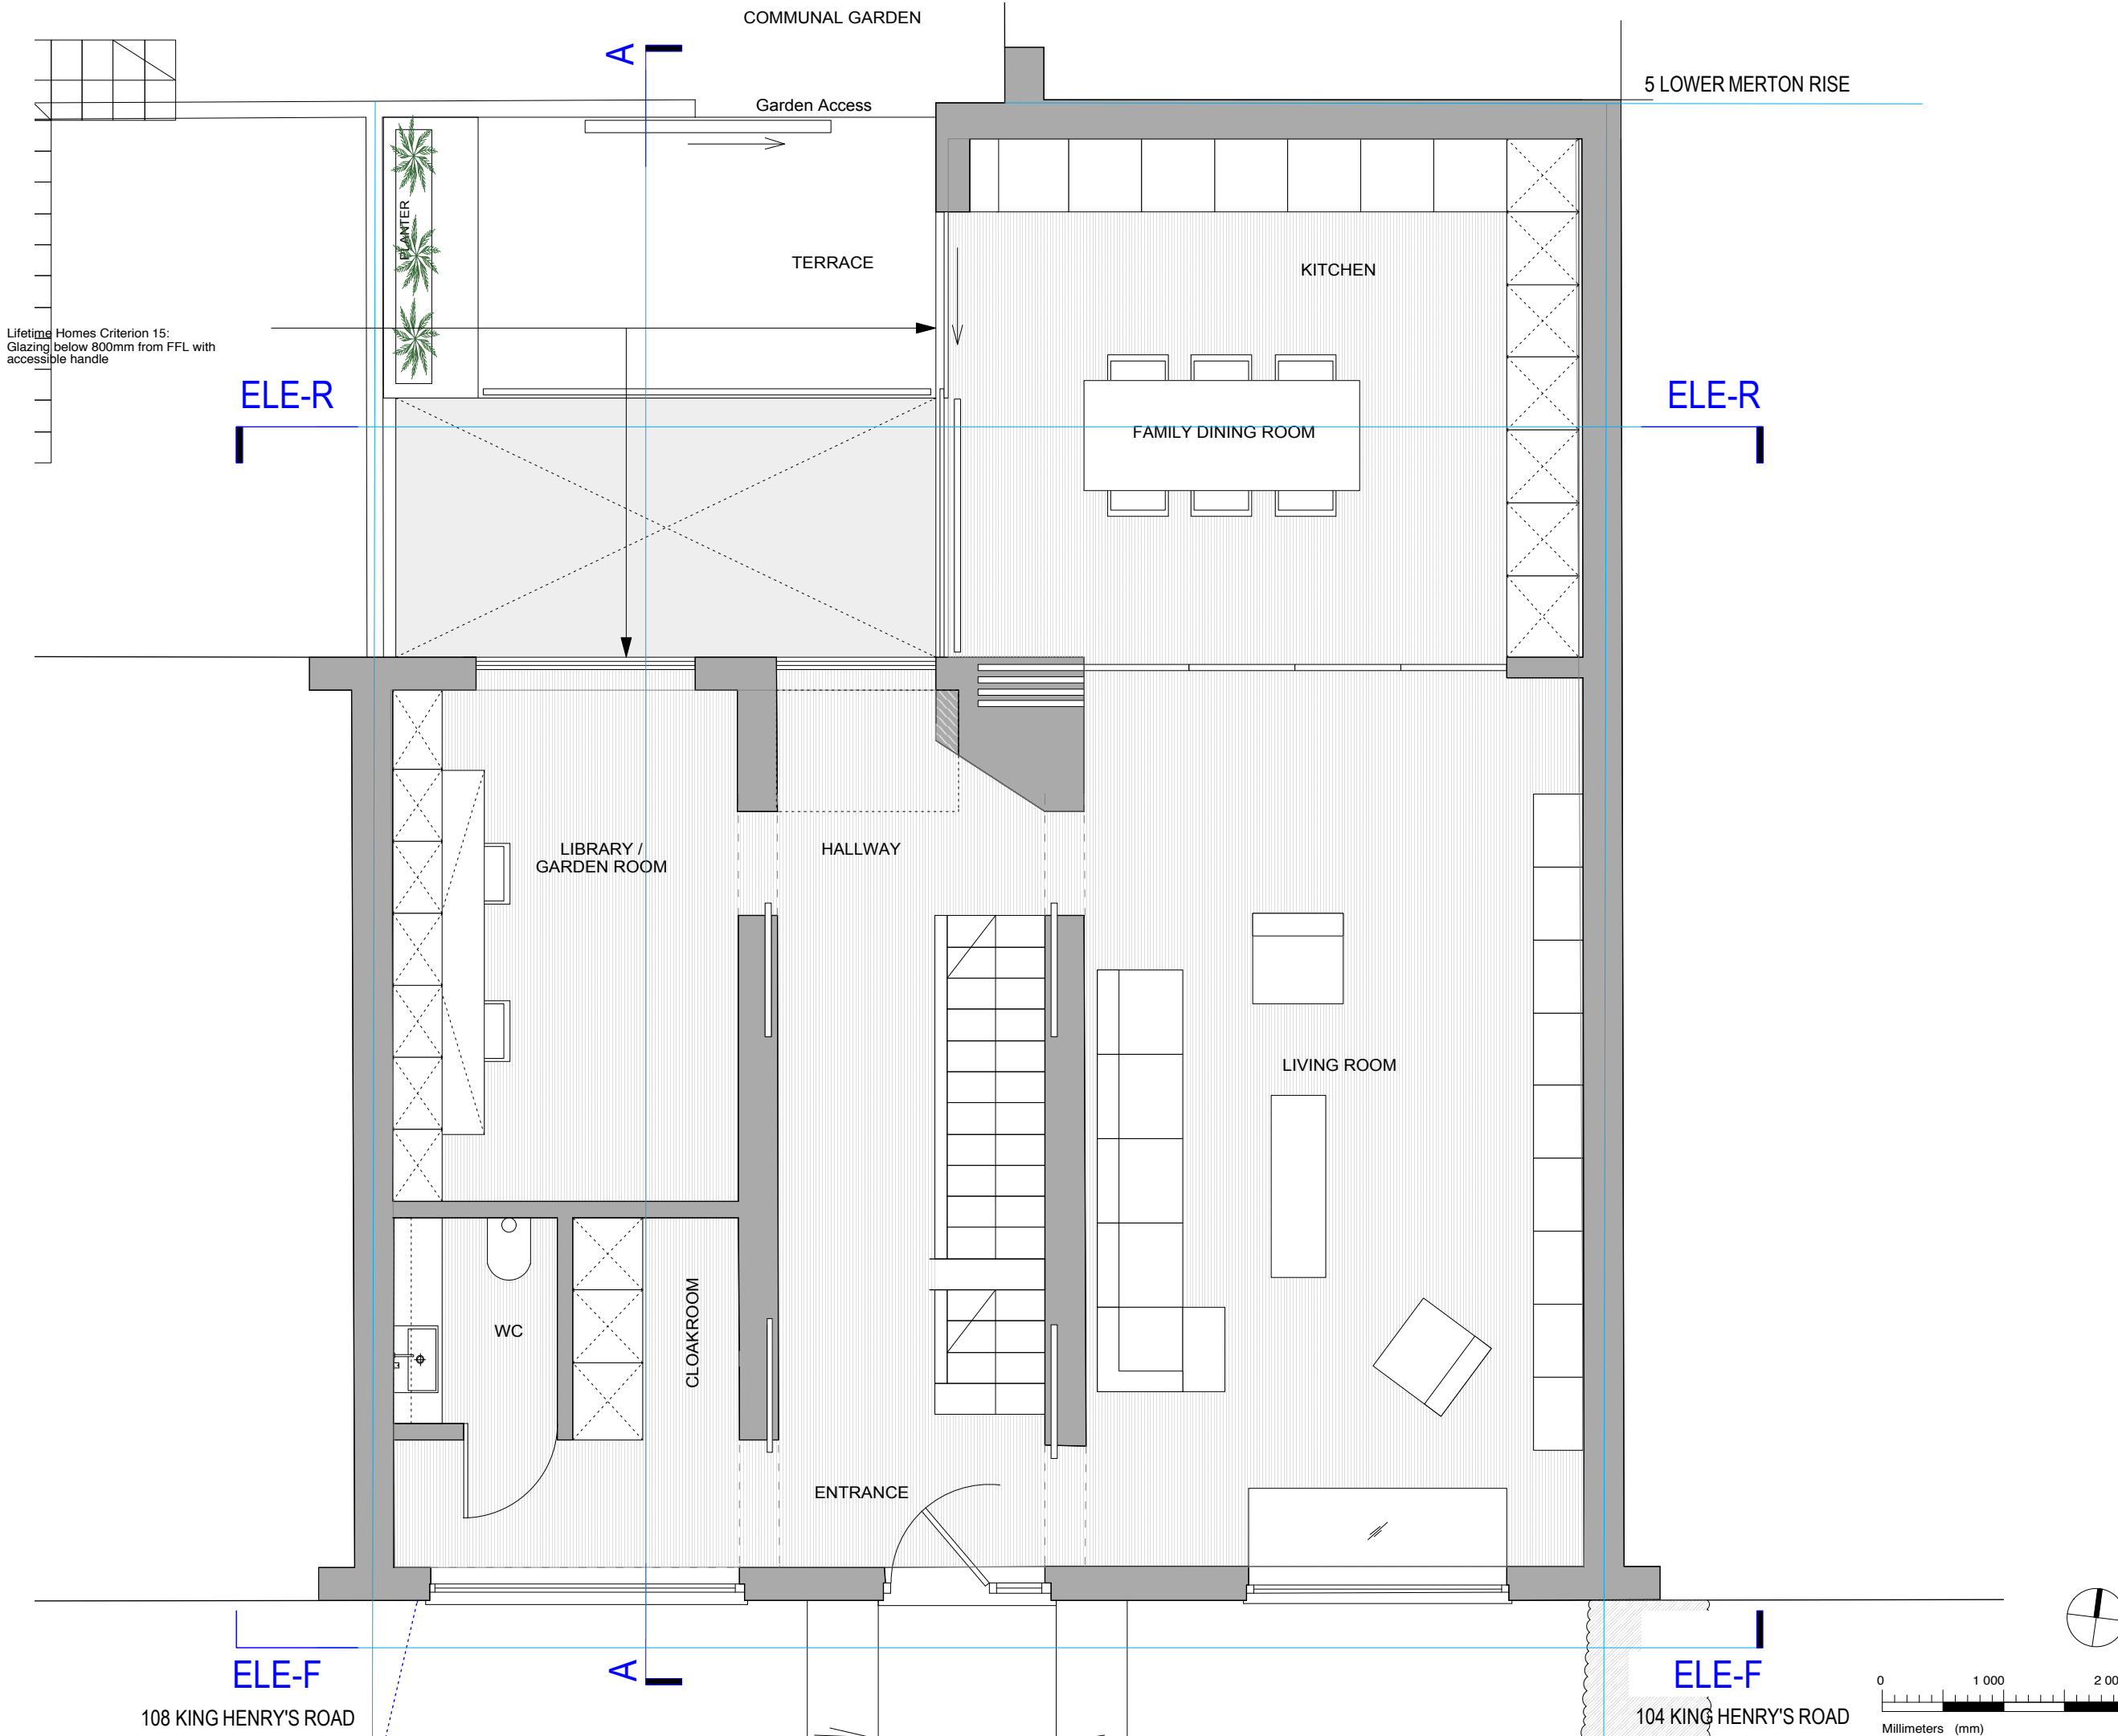

Lifetime Homes Criterion 15:
Glazing below 800mm from FFL with
accessible handle

revisions:
A: 170829: Planning Application
B: 170929: Planning Application 2
C: 180112: Incorporating planning and Chalcot
Estates feedback

© 2016 johanna molineus architects ltd
check all dimensions on site prior to commencement of the work
if the drawing exceeds the quantities in any way the architects are
drawing to be read in conjunction with structural engineer's
drawings and specification

client

Debra Tammer
and Gidon Katz

project

106 King Henry's Road,
London, NW3 3SL

issue

Planning Application 1

drawing title

Ground Floor Plan
Proposed


date	drawn by	revision
Sep 16	EG	C

scale	checked by	drawing
1:50@A3	PB	240.106 -211


JOHANNA MOLINEUS ARCHITECTS LTD 83-84 BERWICK STREET LONDON W1F 8TS 0207 734 8320
www.johannamolineus.com
info@johannamolineus.com

108 KING HENRY'S ROAD

104 KING HENRY'S ROAD

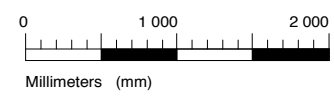

revisions:
 A: 170829: Planning Application
 B: 170929: Planning Application 2
 C: 180112: Incorporating planning and Chalcot Estates feedback

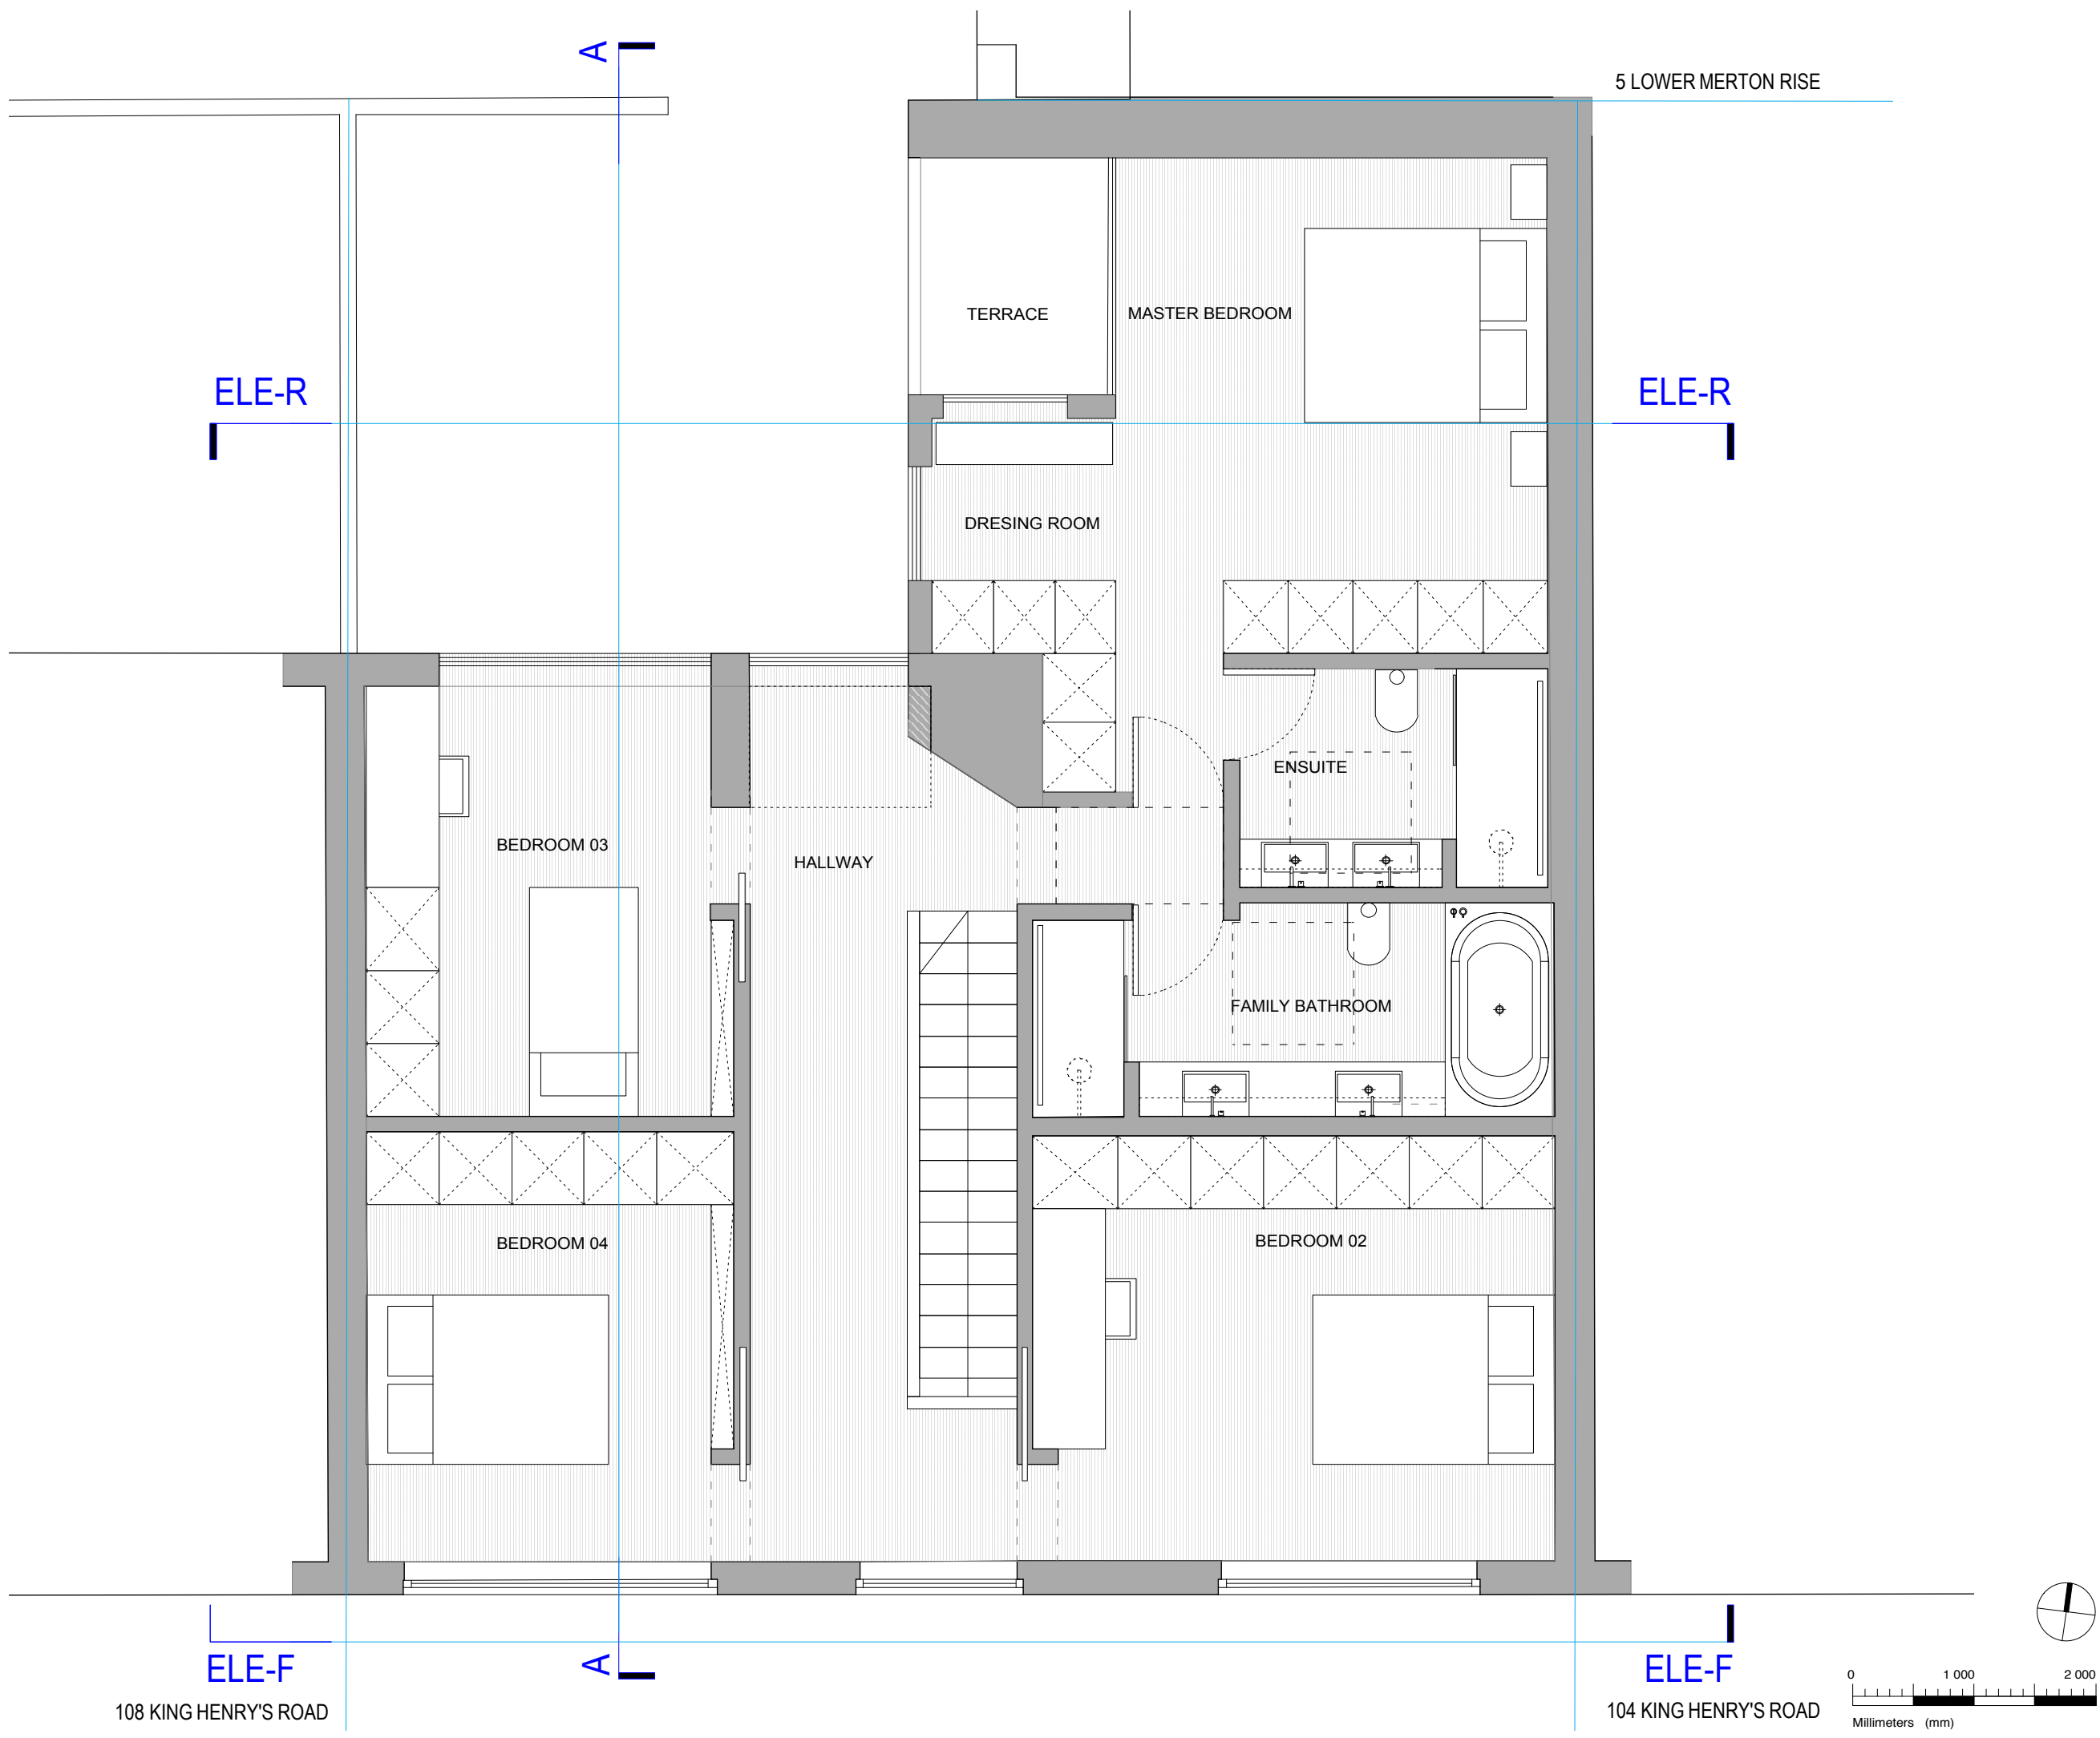

5 LOWER MERTON RISE

ELE-R

ELE-R

A


A

ELE-F

ELE-F

108 KING HENRY'S ROAD

104 KING HENRY'S ROAD

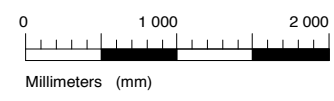

JOHANNA MOLINEUS ARCHITECTS LTD
 info@johannamolineus.com
 83-84 BERWICK STREET LONDON W1F 8TS
 www.johannamolineus.com
 0207 734 8320

© 2016 johanna molineus architects ltd
 check all dimensions on site prior to commencement of the work
 if the drawing exceeds the quantities in any way the architects are
 drawing to be read in conjunction with structural engineer's
 drawings and specification

client

Debra Tammer
 and Gidon Katz

project

106 King Henry's Road,
 London, NW3 3SL


issue

Planning Application 1

drawing title

First Floor Plan
 Proposed

date	drawn by	revision
Sep 16	EG	C
scale	checked by	drawing
1:50@A3	PB	240.106 -212

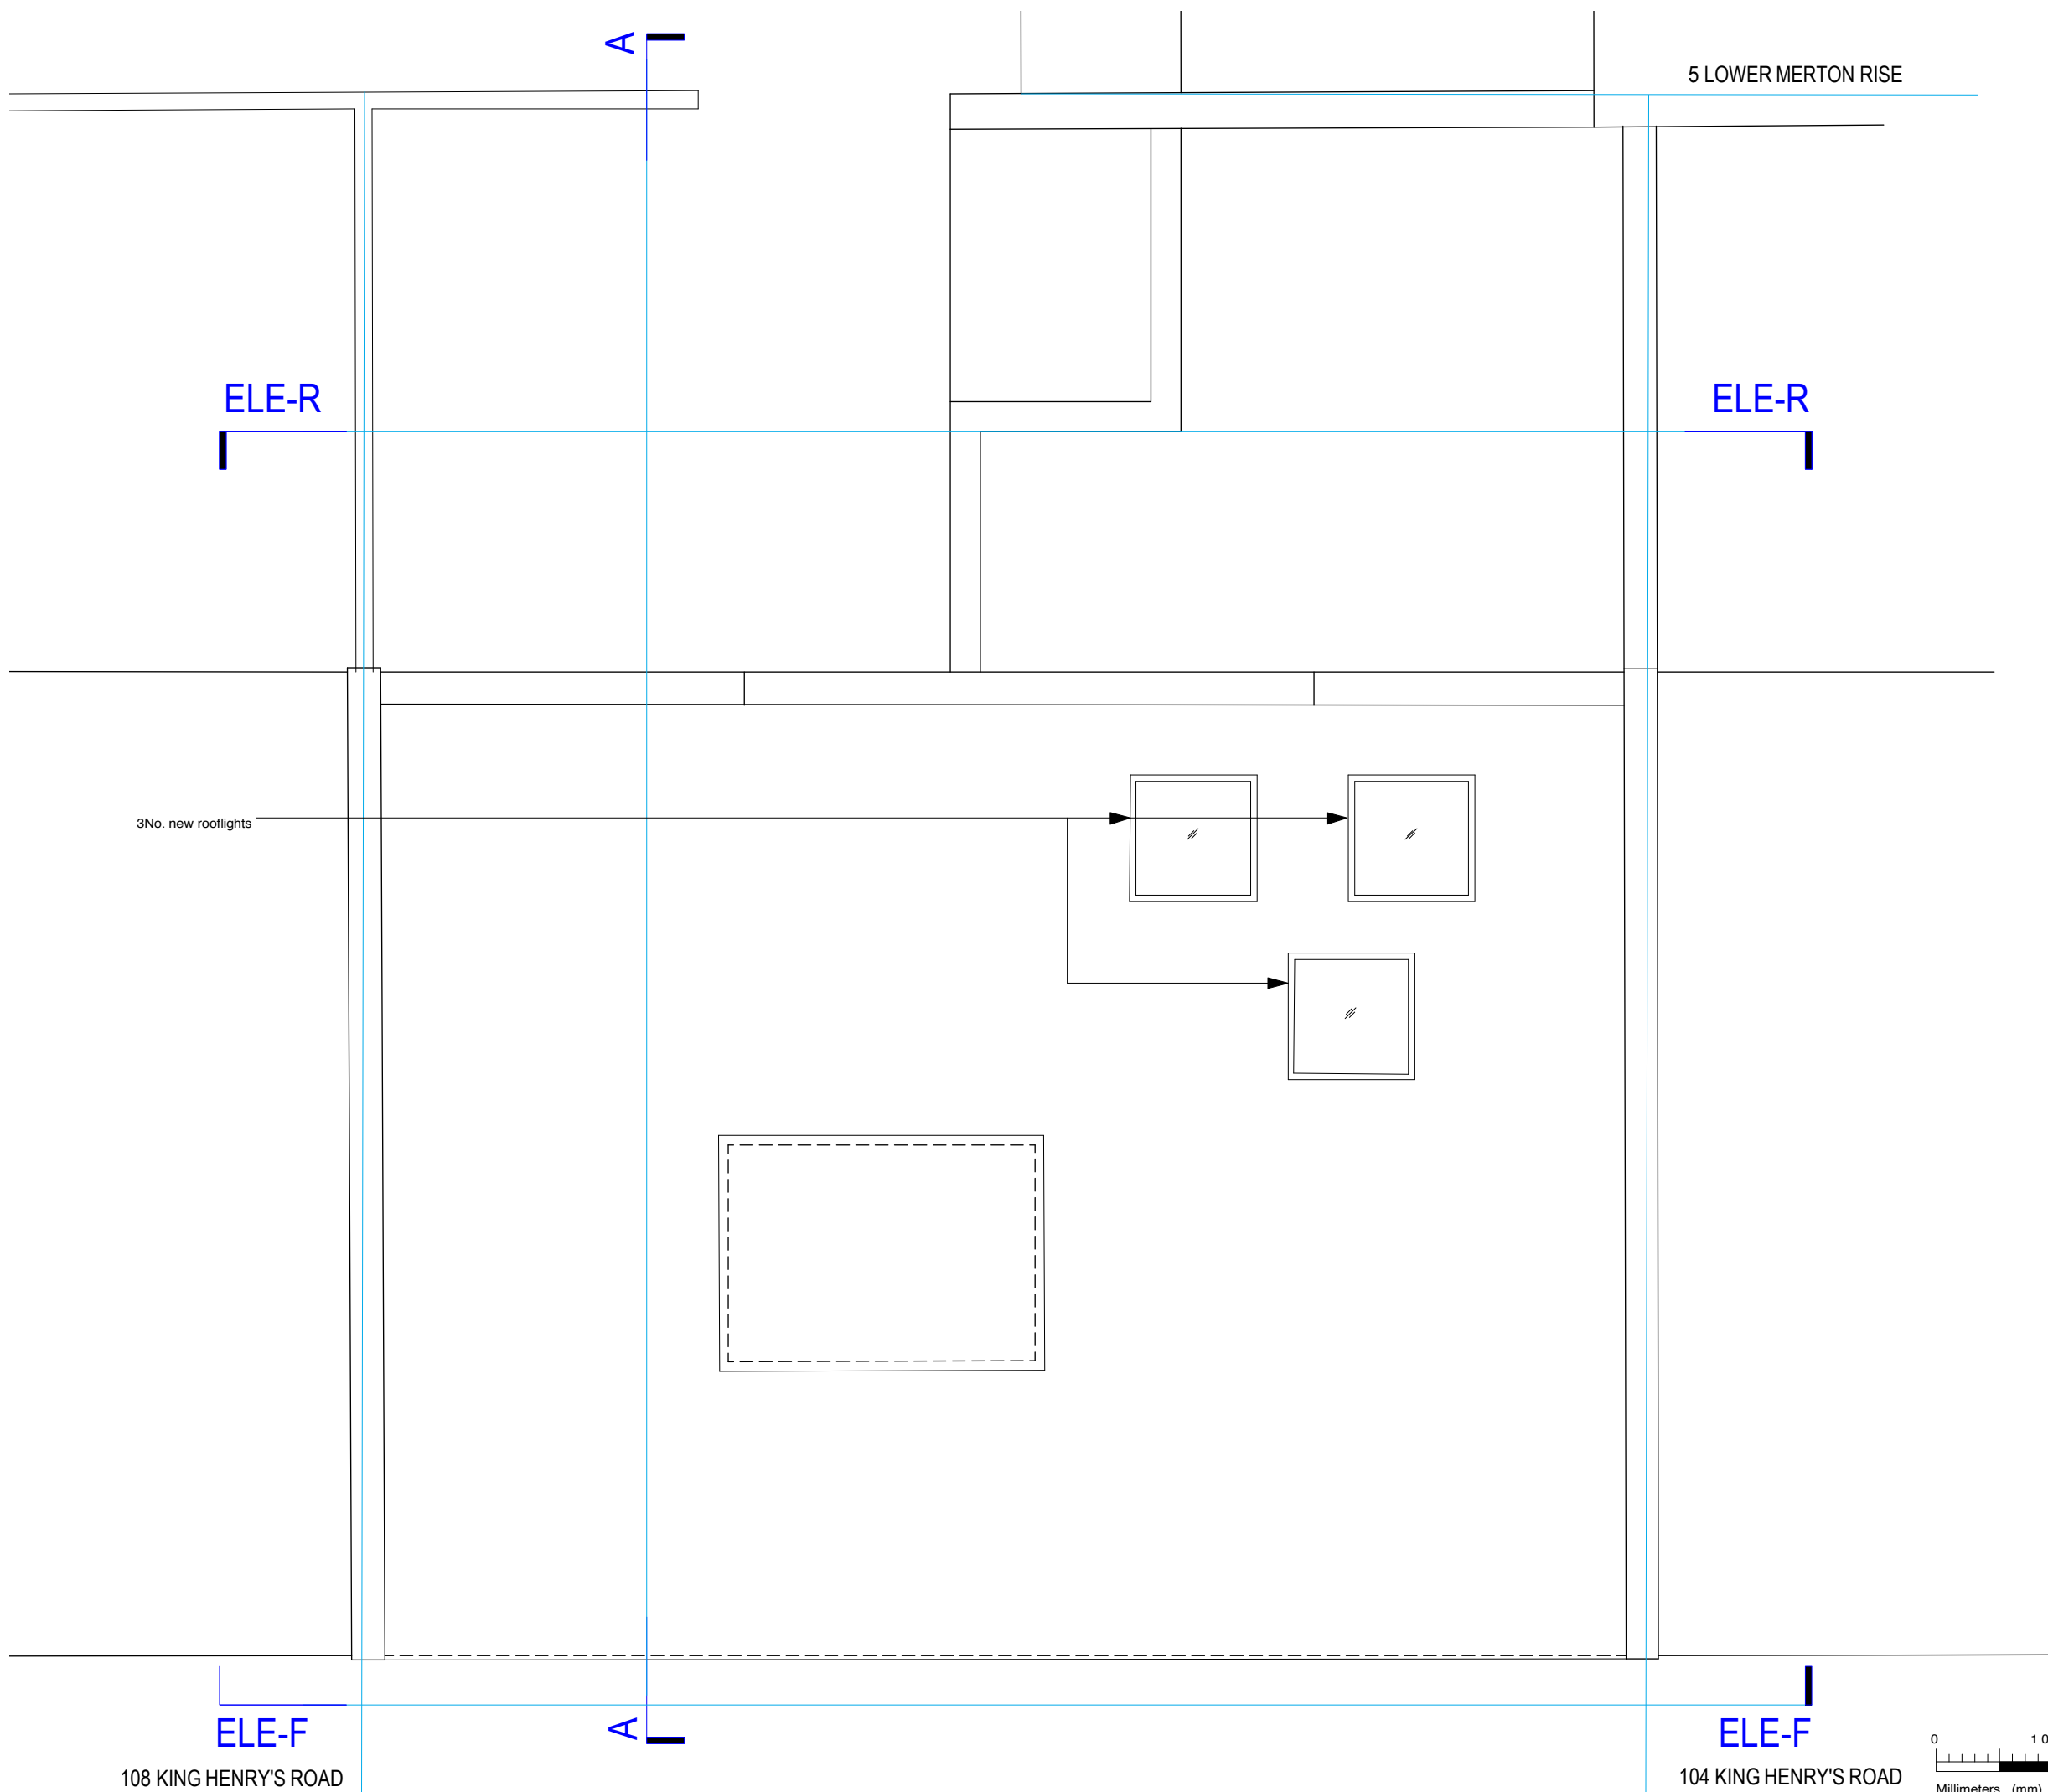

5 LOWER MERTON RISE

ELE-R

ELE-R

3No. new rooflights

A


A

ELE-F

ELE-F

108 KING HENRY'S ROAD

104 KING HENRY'S ROAD

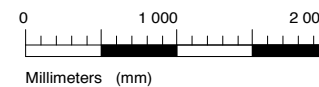

revisions:
 A: 170829: Planning Application
 B: 170929: Planning Application 2
 C: 180112: Incorporating planning and Chalcot Estates feedback

JOHANNA MOLINEUS ARCHITECTS LTD 83-84 BERWICK STREET LONDON W1F 8TS 0207 734 8320
www.johannamolineus.com
info@johannamolineus.com

© 2016 johanna molineus architects ltd
 check all dimensions on site prior to commencement of the work
 if the drawing exceeds the quantities in any way the architects are
 drawing to be read in conjunction with structural engineer's
 drawings and specification

client

Debra Tammer
 and Gidon Katz

project

106 King Henry's Road,
 London, NW3 3SL

issue

Planning Application 1

drawing title

Roof Plan
 Proposed

date	drawn by	revision
Sep 16	EG	C
scale	checked by	drawing
1:50@A3	PB	240.106 -213

revisions:
 A: 170829: Planning Application
 B: 170929: Planning Application 2
 C: 180112: Incorporating planning and Chalcot Estates feedback



New double glazed windows to match existing

New flat panel front door with glass sidelight

JOHANNA MOLINEUS ARCHITECTS LTD
 info@johannamolineus.com
 83-84 BERWICK STREET LONDON W1F 8TS
 www.johannamolineus.com
 0207 734 8320

© 2016 johanna molineus architects ltd
 check all dimensions on site prior to commencement of the work
 if the drawing exceeds the quantities in any way the architects are
 drawing to be read in conjunction with structural engineer's
 drawings and specification

client

Debra Tammer
 and Gidon Katz

project

106 King Henry's Road,
 London, NW3 3SL


issue

Planning Application 1

drawing title

Front Elevation
 Proposed


date	drawn by	revision
Sep 16	EG	C
scale	checked by	drawing
1:50@A3	PB	240.106 -250

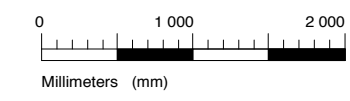

revisions:
 A: 170829: Planning Application
 B: 170929: Planning Application 2
 C: 180112: Incorporating planning and Chalcot Estates feedback

104 KING HENRY'S ROAD

108 KING HENRY'S ROAD

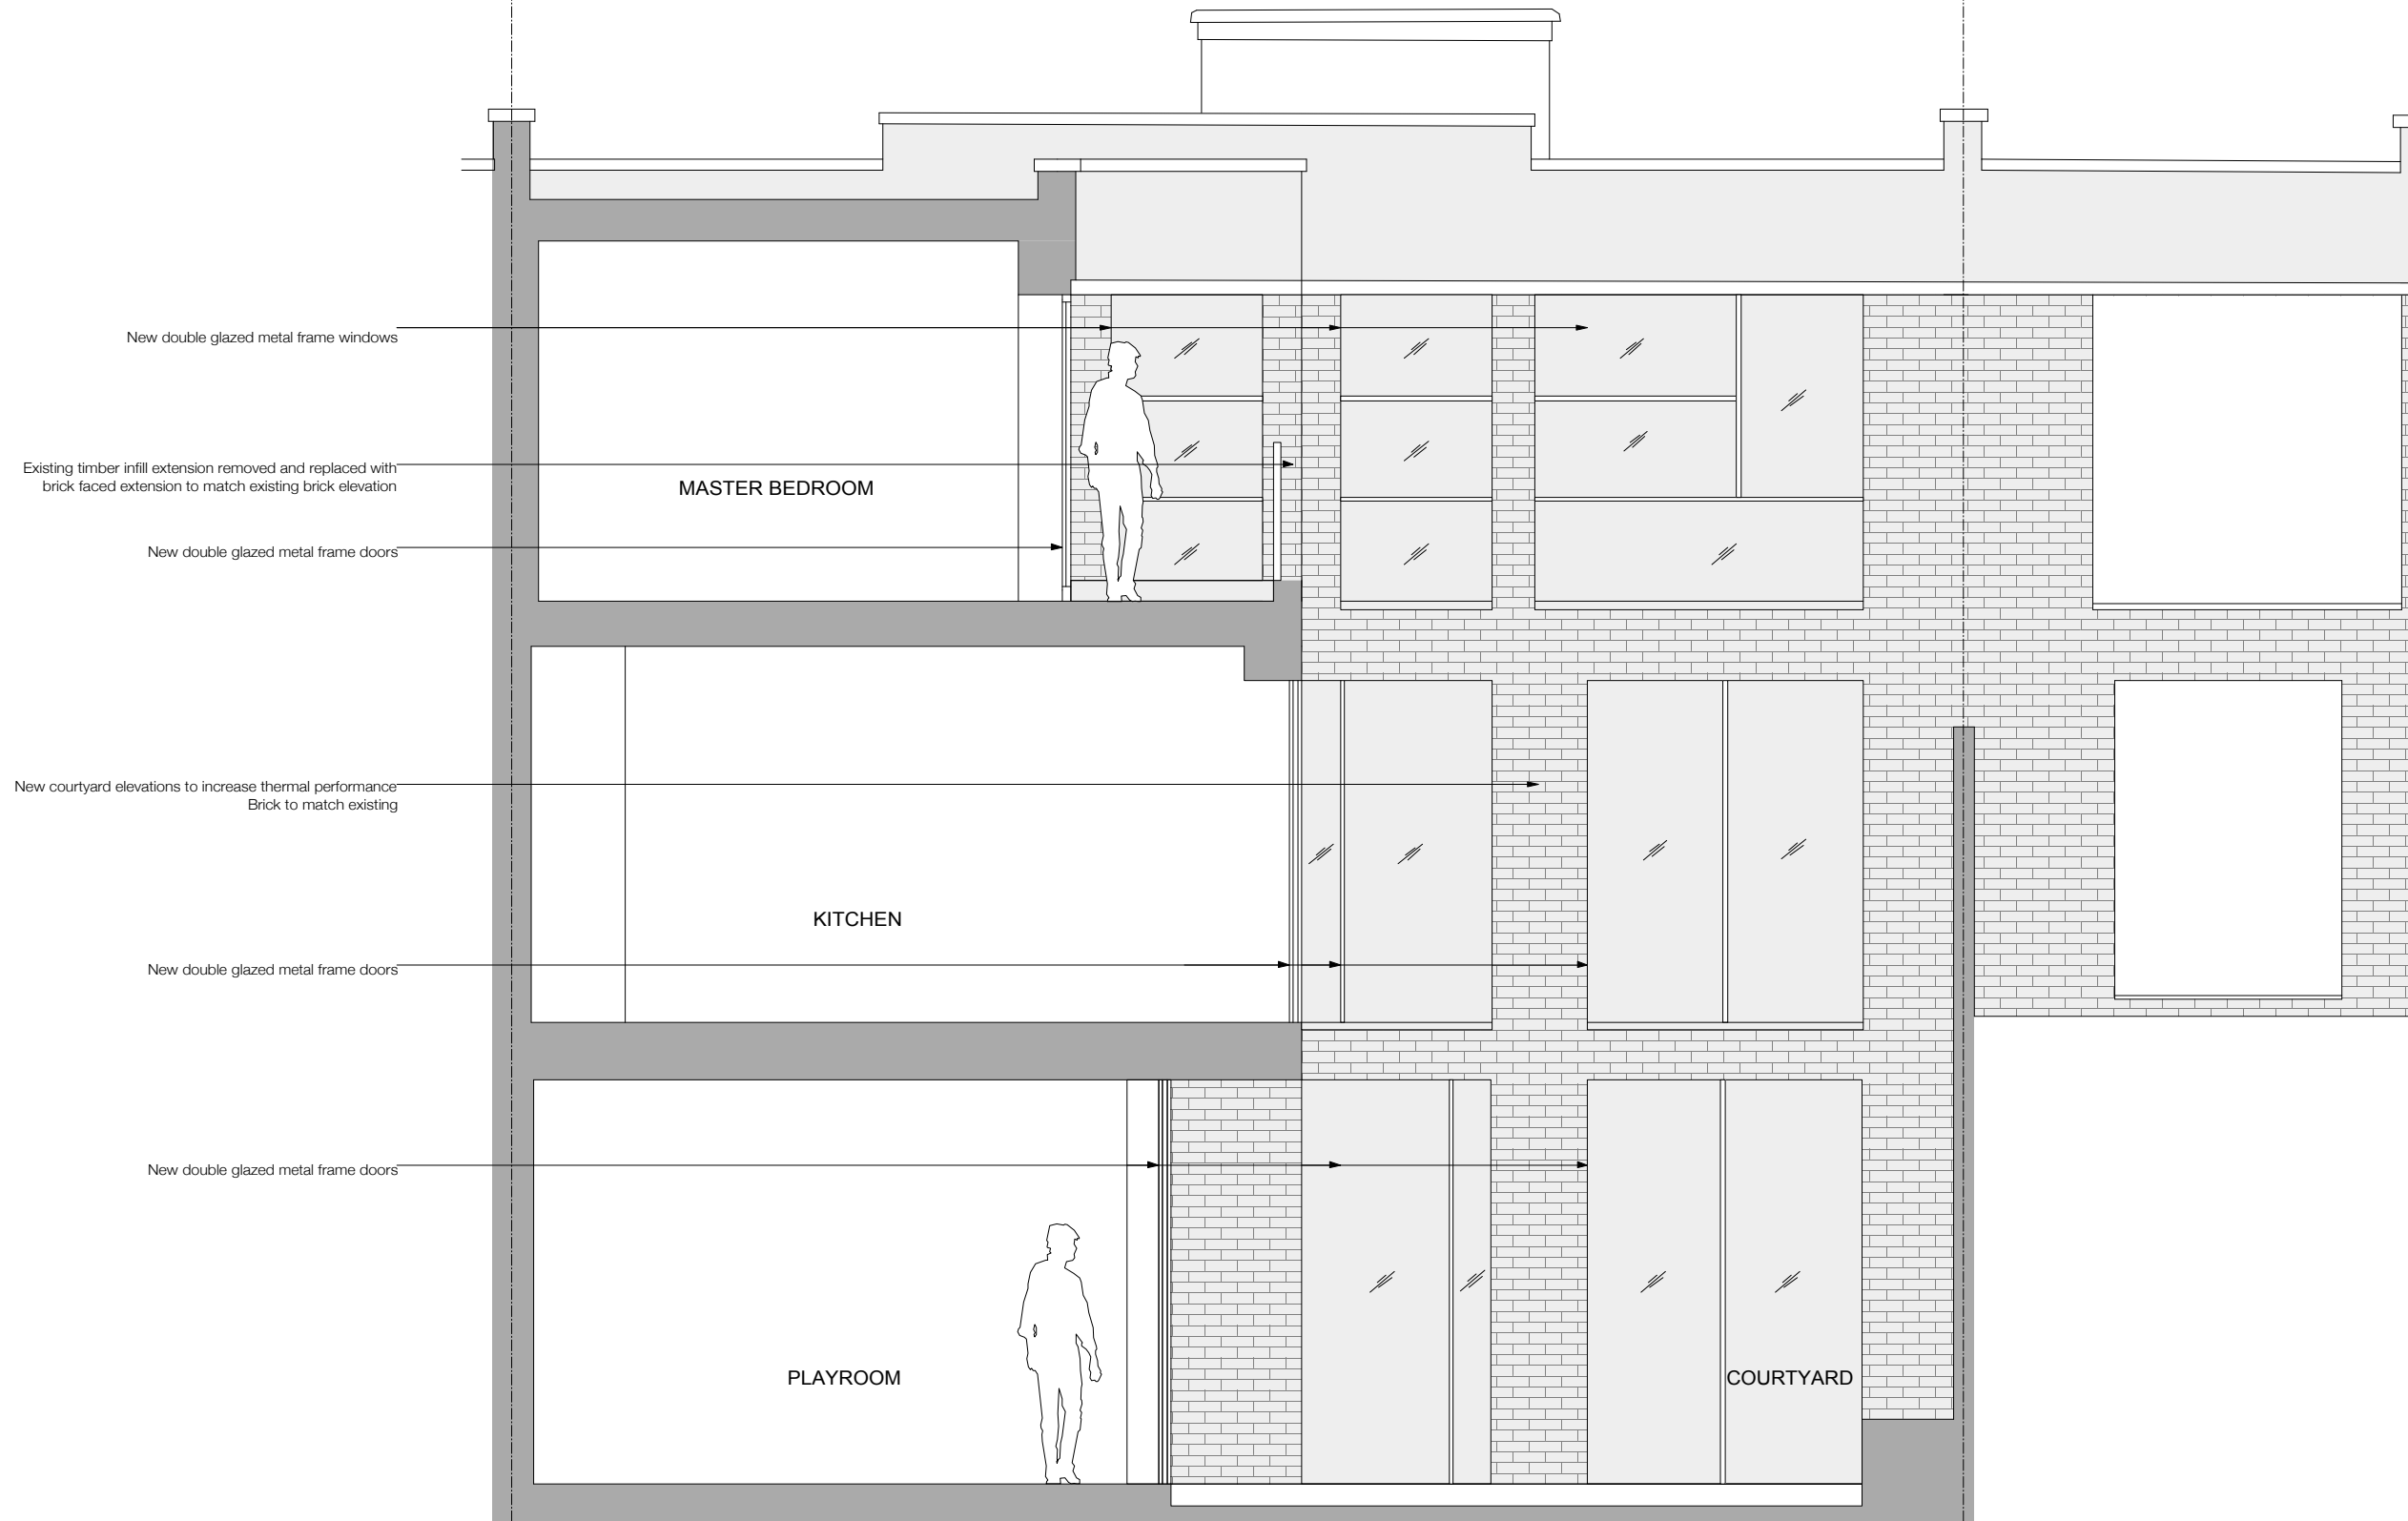

JOHANNA MOLINEUS ARCHITECTS LTD
 info@johannamolineus.com
 83-84 BERWICK STREET LONDON W1F 8TS
 www.johannamolineus.com
 0207 734 8320

© 2016 johanna molineus architects ltd
 check all dimensions on site prior to commencement of the work
 if the drawing exceeds the quantities in any way the architects are
 drawing to be read in conjunction with structural engineer's
 drawings and specification

client

Debra Tammer
 and Gidon Katz

project

106 King Henry's Road,
 London, NW3 3SL

issue

Planning Application 1

drawing title

Rear Elevation
 Proposed

date	drawn by	revision
Sep 16	EG	C

scale	checked by	drawing
1:50@A3	PB	240.106 -251

revisions:
 A: 170829: Planning Application
 B: 170929: Planning Application 2
 C: 180112: Incorporating planning and Chalcot Estates feedback



JOHANNA MOLINEUS ARCHITECTS LTD 83-84 BERWICK STREET LONDON W1F 8TS 0207 734 8320
www.johannamolineus.com

© 2016 johanna molineus architects ltd
 check all dimensions on site prior to commencement of the work
 if the drawing exceeds the quantities in any way the architects are
 drawing to be read in conjunction with structural engineer's
 drawings and specification

client
 Debra Tammer
 and Gidon Katz

project
 106 King Henry's Road,
 London, NW3 3SL

issue
 Planning Application 1

drawing title
 Section A-A
 Proposed

date	drawn by	revision
Sep 16	EG	C

scale	checked by	drawing
1:50@A3	PB	232.87-89 -260

