

- NOTE:
- ALL EXISTING WINDOWS TO BE UPGRADED TO DOUBLE GLAZED.
- INTERNAL FACE OF EXTERNAL ENVELOPE TO BE LINED THROUGHOUT WITH INSULATION & STUD PLASTERBOARD WITH PLY BACKING FOR HANGING PAINTINGS.
- UNDER FLOOR TO BE INSULATED THROUGHOUT.




A	19.01.2018	Planning application January 2018
-	15.08.2017	Planning application 2017/4695/P
Rev	Date	Description
		Hayatsu Architects 36 Dunboyne Road London NW3 2YY t +44(0)77 6633 2206 takeshi@hayatsuarchitects.com www.hayatsuarchitects.co.uk
PROJECT: THE LODGE, NORTH END AV		
JOB: 007		
TITLE: PROPOSED NORTH ELEVATION		
STATUS: PLANNING		
DATE: 15.08.17	SCALE: 1:100(A3) 1:50(A1)	
REV: A	NUMBER: 1300	
DO NOT SCALE FROM THIS DRAWING. ALL DIMENSIONS ARE TO BE CHECKED ON SITE. THIS DRAWING IS TO BE READ IN CONJUNCTION WITH ALL CONSULTANTS INFORMATION		
DRAWN:KS		INSPECTED:TH

- NOTE:
- ALL EXISTING WINDOWS TO BE UPGRADED TO DOUBLE GLAZED.
 - INTERNAL FACE OF EXTERNAL ENVELOP TO BE LINED THROUGHOUT WITH INSULATION & STUD PLASTERBOARD WITH PLY BACKING FOR HANGING PAINTINGS.
 - UNDER FLOOR TO BE INSULATED THROUGHOUT.



A	19.01.2018	Planning application	January 2018
-	15.08.2017	Planning application	2017/4695/P
Rev	Date	Description	
		Hayatsu Architects 36 Dunboyne Road London NW3 2YF t +44(0)77 6633 2206	
		takeshi@hayatsuarchitects.com www.hayatsuarchitects.co.uk	
PROJECT: THE LODGE, NORTH END AV			
JOB: 007			
TITLE: PROPOSED EAST ELEVATION			
STATUS: PLANNING			
DATE: 15.08.17		SCALE: 1:100(A3) 1:50(A1)	
REV: A		NUMBER: 1301	
DO NOT SCALE FROM THIS DRAWING. ALL DIMENSIONS ARE TO BE CHECKED ON SITE. THIS DRAWING IS TO BE READ IN CONJUNCTION WITH ALL CONSULTANTS INFORMATION			
DRAWN:KS		INSPECTED:TH	



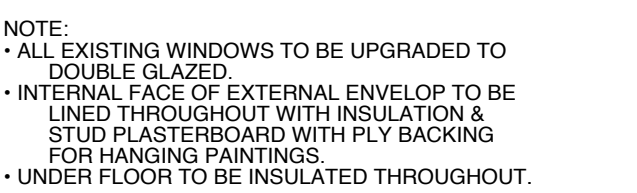

A	19.01.2018	Planning application January 2018
-	15.08.2017	Planning application 2017/4695/P

Hayatsu Architects
36 Dunboyne Road
London NW3 2YY
t +44(0)77 6633 2206

takeshi@hayatsuarchitects.com
www.hayatsuarchitects.co.uk

JOB: 007

TITLE: PROPOSED WEST ELEVATION

STATUS: PLANNING

DATE: 15.08.17 SCALE: 1:100(A3)
1:50(A1)

REV: A NUMBER: 1303

DO NOT SCALE FROM THIS DRAWING. ALL DIMENSIONS ARE TO BE CHECKED ON SITE. THIS DRAWING IS TO BE READ IN CONJUNCTION WITH ALL CONSULTANTS INFORMATION

DRAWN:KS INSPECTED:TH