



Existing Site Location Plan: Scale - 1:1250



Existing Site Block Plan: Scale - 1:500

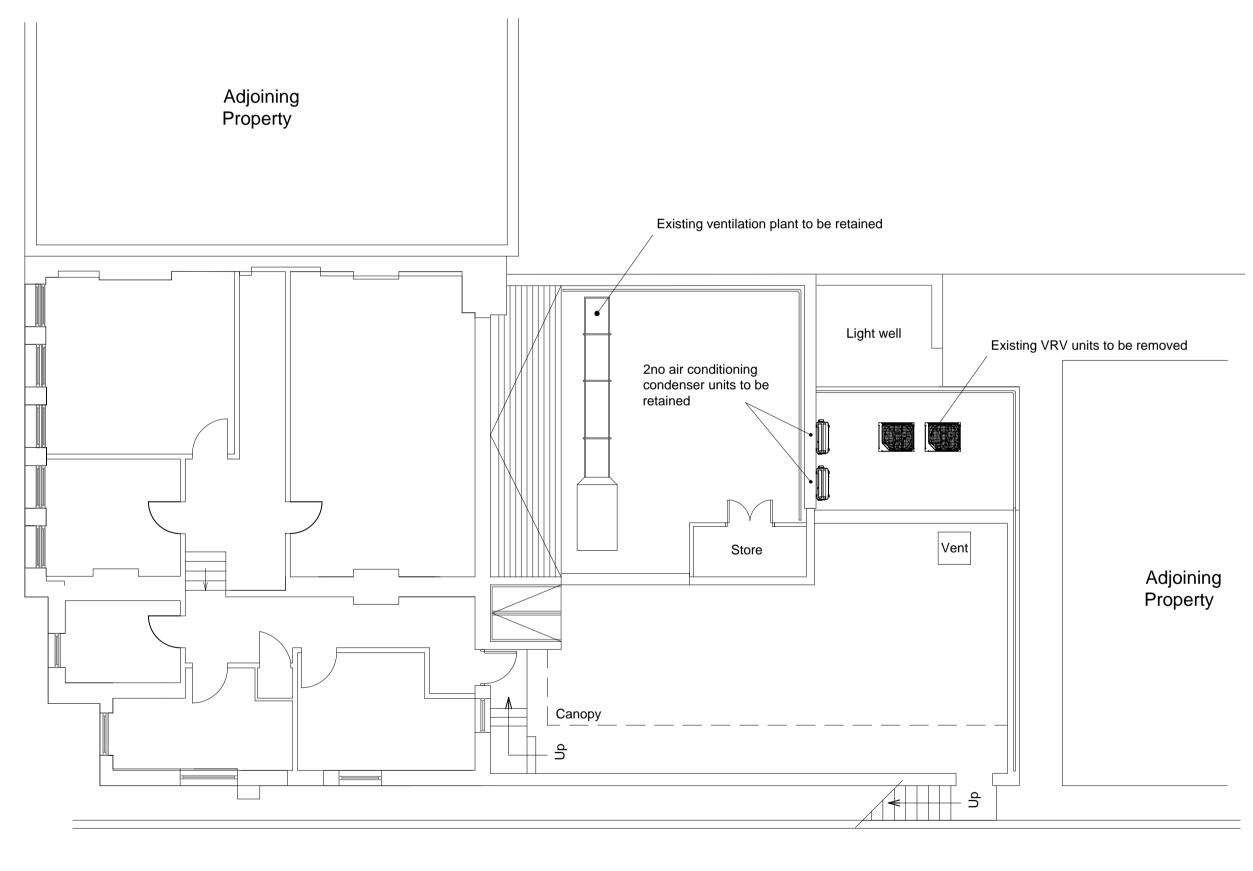

Trinity Walk

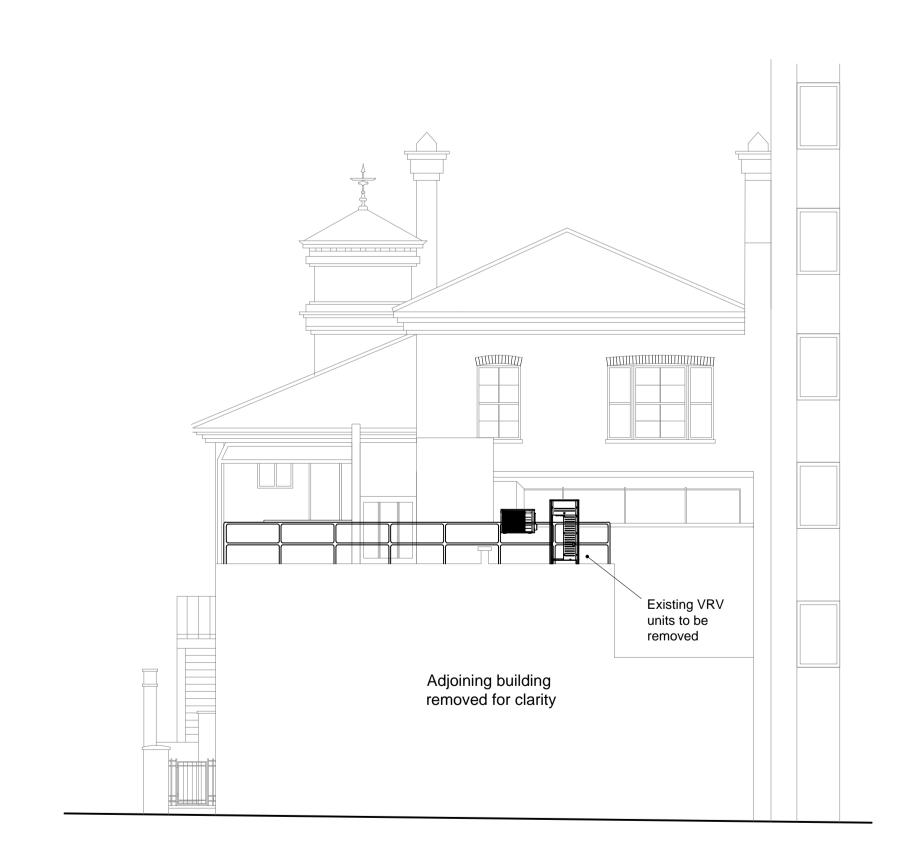

Existing north facing rear elevation: Scale - 1:100

Existing second floor plan: Scale - 1:100

the mark of property professionalism worldwide

Estate Agents Building Surveyors Architectural Services

Tel: 01787 477 559 | E-mail: info@oswick.co.uk | Web: www.oswick.co.uk | 5/7 Head Street Halstead Essex CO9 2AT

Client: Arthur McKay Building Services

Site: Natwest Branch, 106 Finchley Road, London, NW3 5JN

Plan Type :- PP

Start Date :- 07/02-2018

Drawn By :- GS / PW

Paper Size :- A1

Revision :- -

Note :-

Scale: 1:100 / 1:500 / 1:1250

:1250 Project :-

Project: Proposed air conditioning installation

Detail Shown: Existing plans & elevation

Plan No. :- 18-005-AS-01