



- NOTES:
1. This drawing is copyright of Scancon Architects Ltd.
 2. Use figured dimensions only.
 3. Contractors to notify architect immediately of any dimensional discrepancy.

Revisions:

A - JANUARY 2018
Issued to Local Authority as part of an application for Full Planning Permission and Conservation Area Consent.

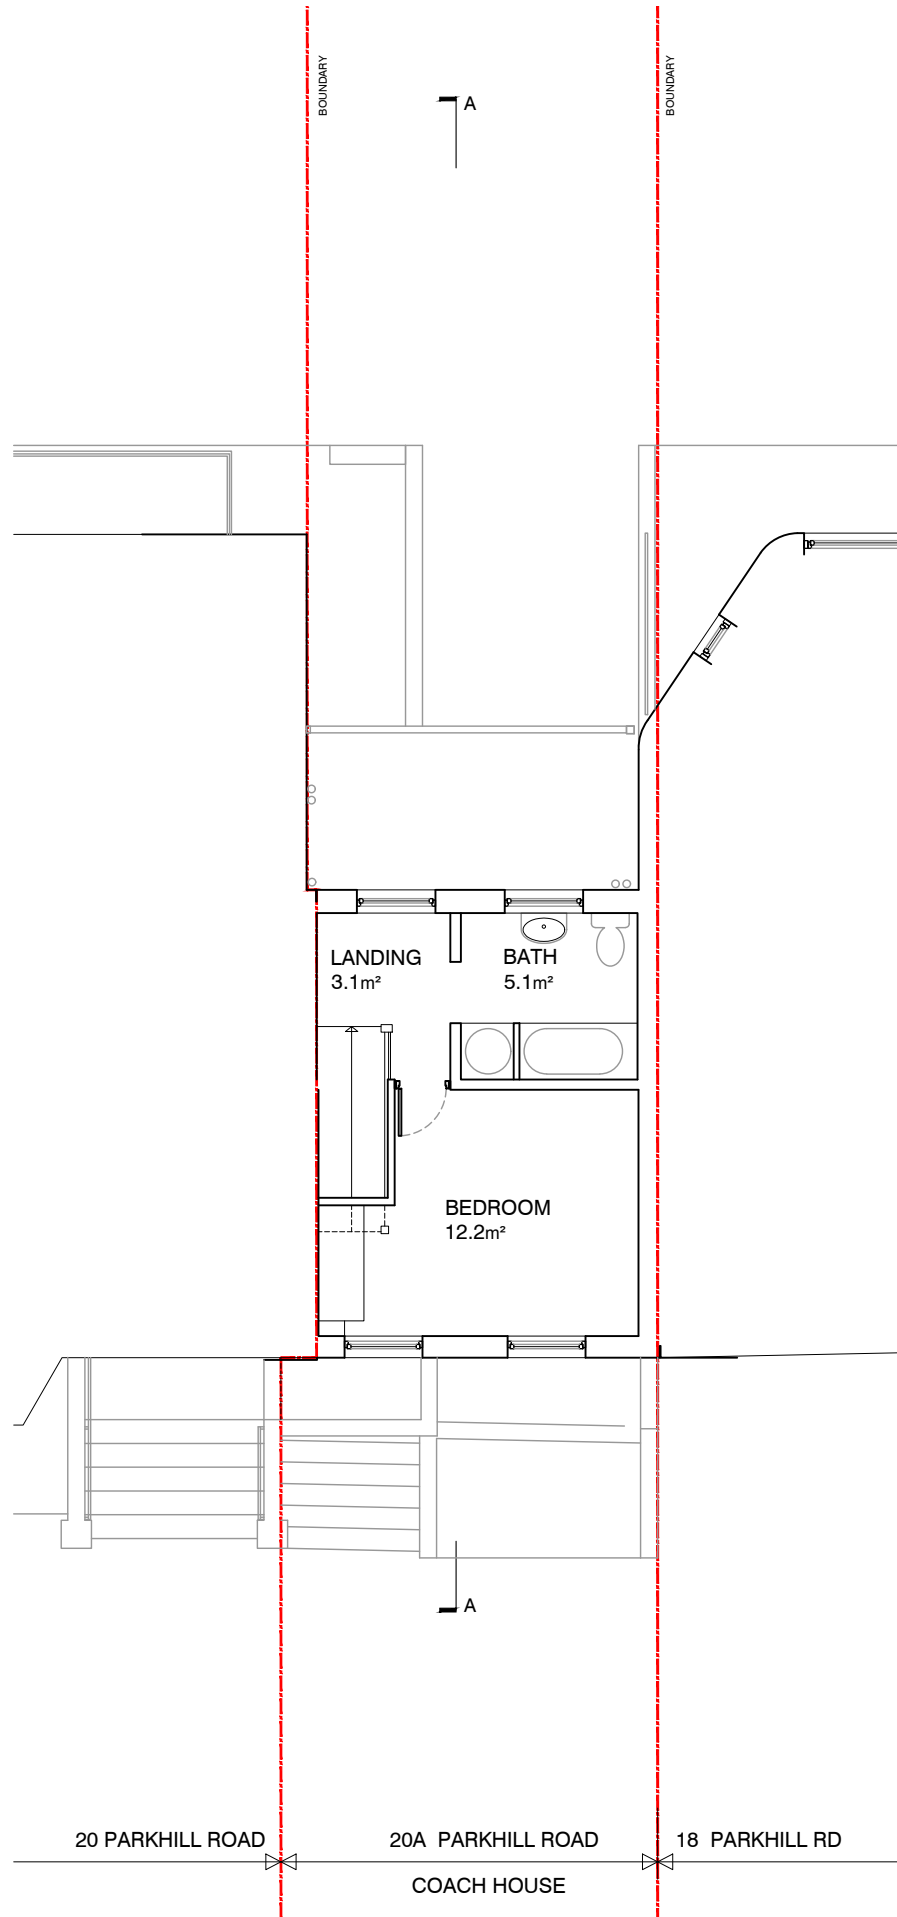

FIRST FLOOR PLAN

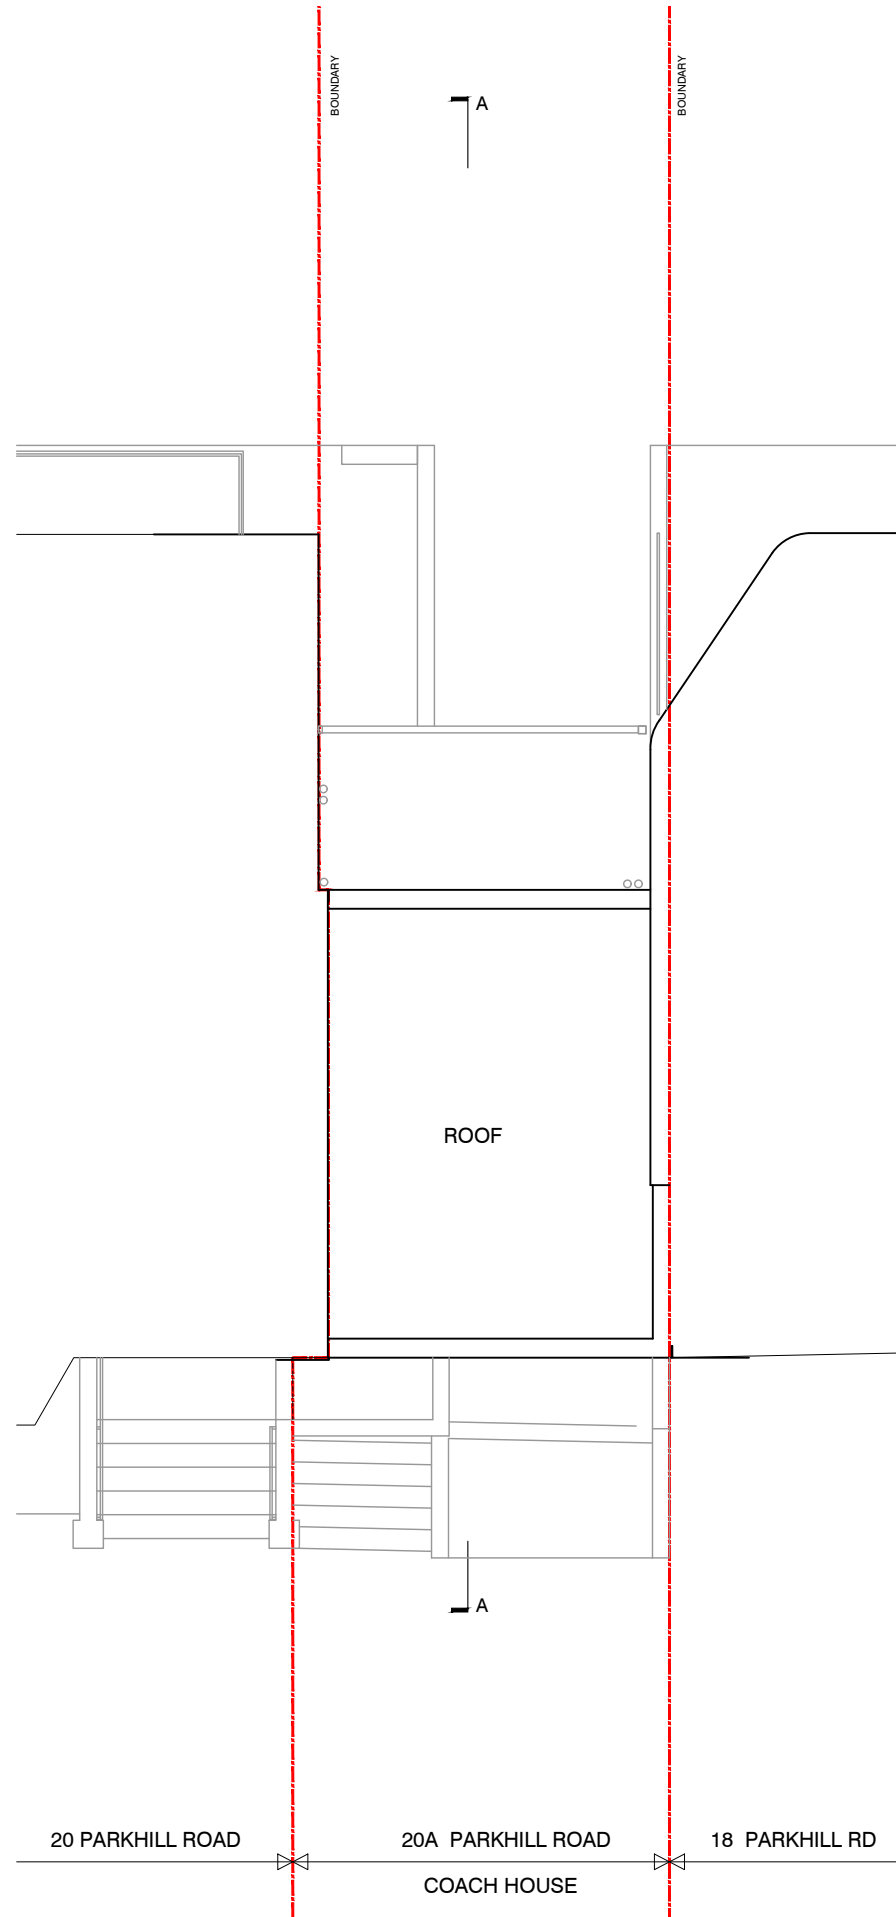

ROOF PLAN



drawing status: **PLANNING**

job title:
20A PARKHILL ROAD
London NW3 2YN

client:
Hyjan Investments Holdings Ltd

orig. title:
FIRST FLOOR PLAN & ROOF PLAN
Existing Layout

drawn: mk	audited: lbgd	date: 10/2017	scale: 1:50@A1
			1:100@A3

job No: 0252	orig. No: PL 02	rev: A
---------------------	-----------------	--------