


- NOTES:
1. This drawing is copyright of Scancon Architects Ltd.
 2. Use figured dimensions only.
 3. Contractors to notify architect immediately of any dimensional discrepancy.


Revisions:

/ - JANUARY 2018
Issued to Local Authority as part of an application for Full Planning Permission and Conservation Area Consent.

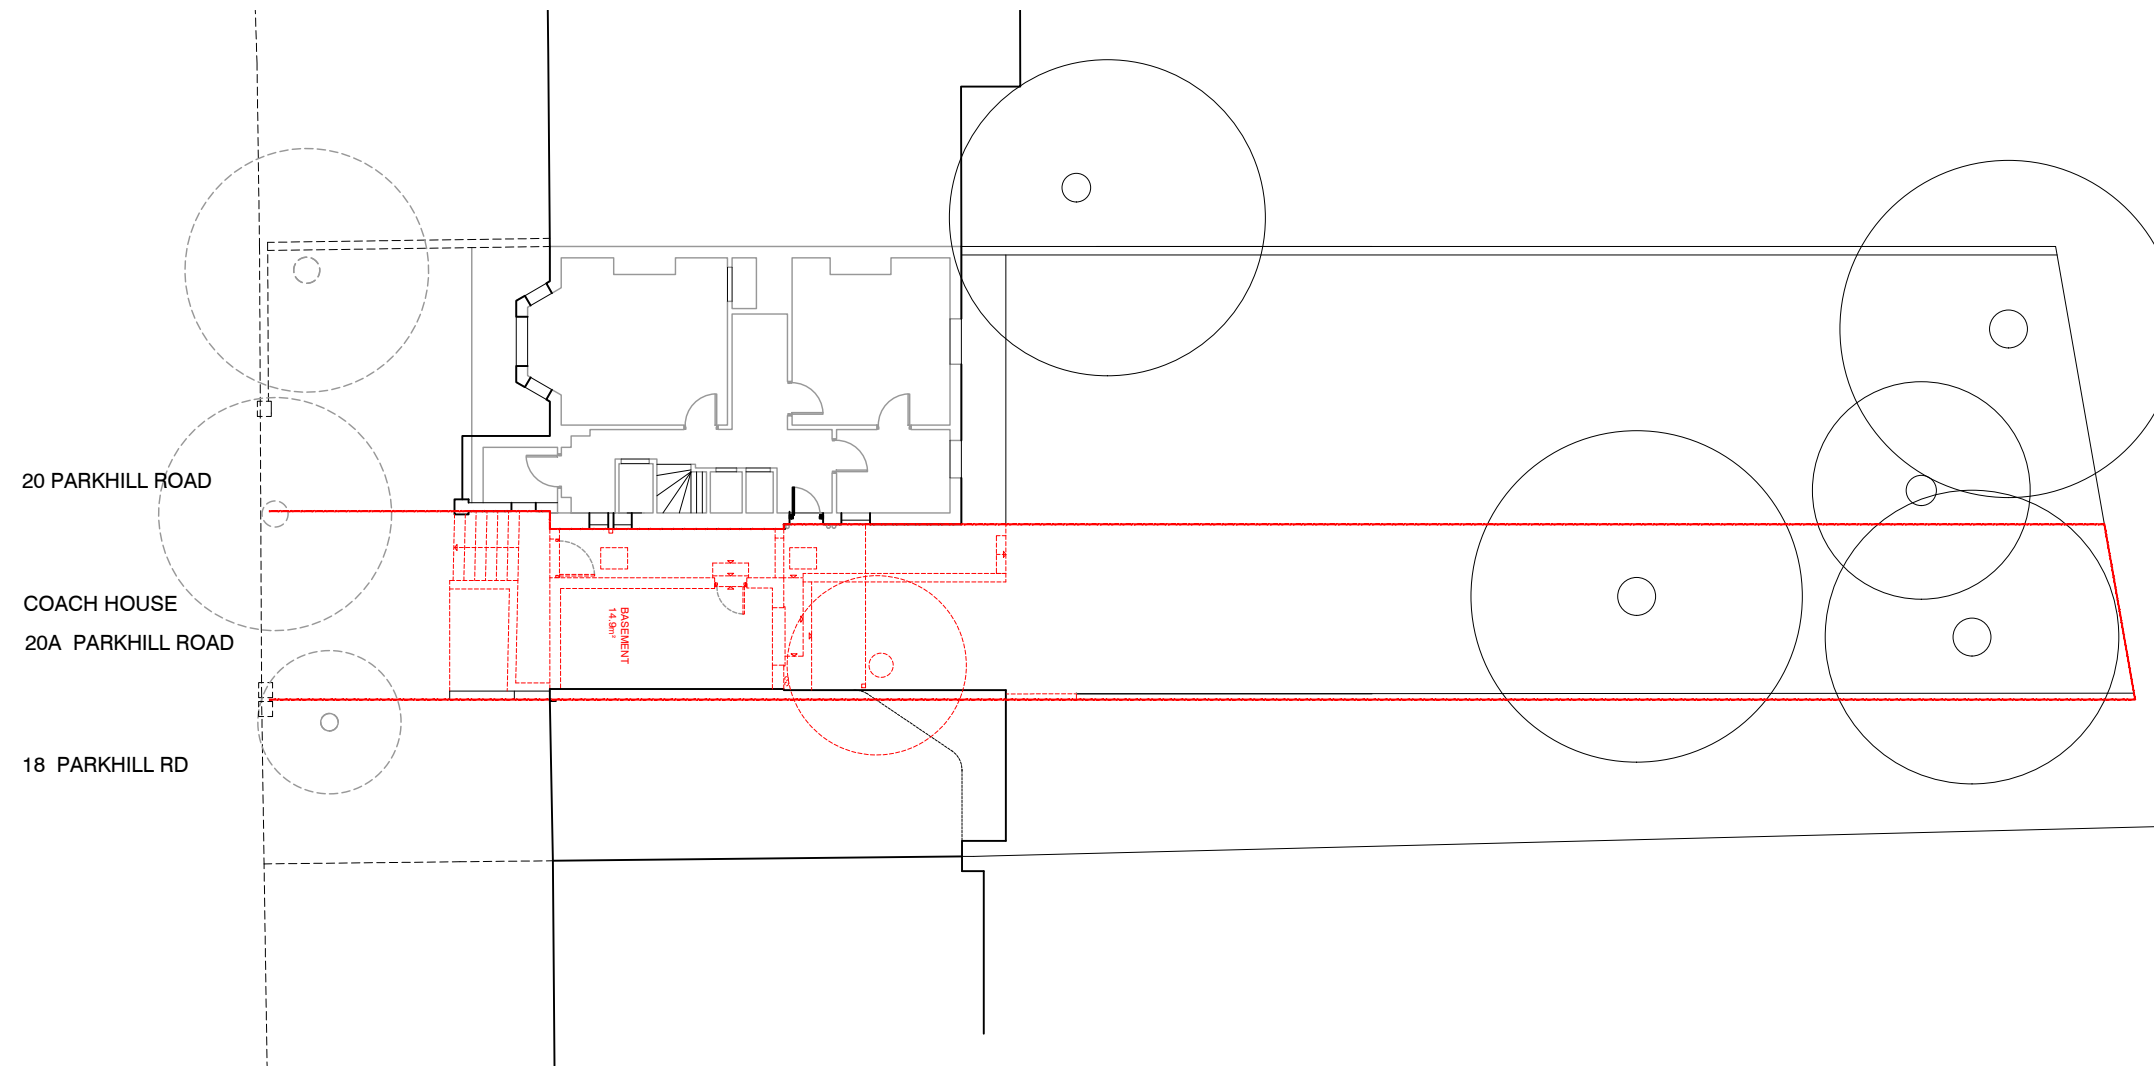

SITE PLAN

BUILDING AT NO. 20A PARKHILL ROAD TO BE DEMOLISHED.

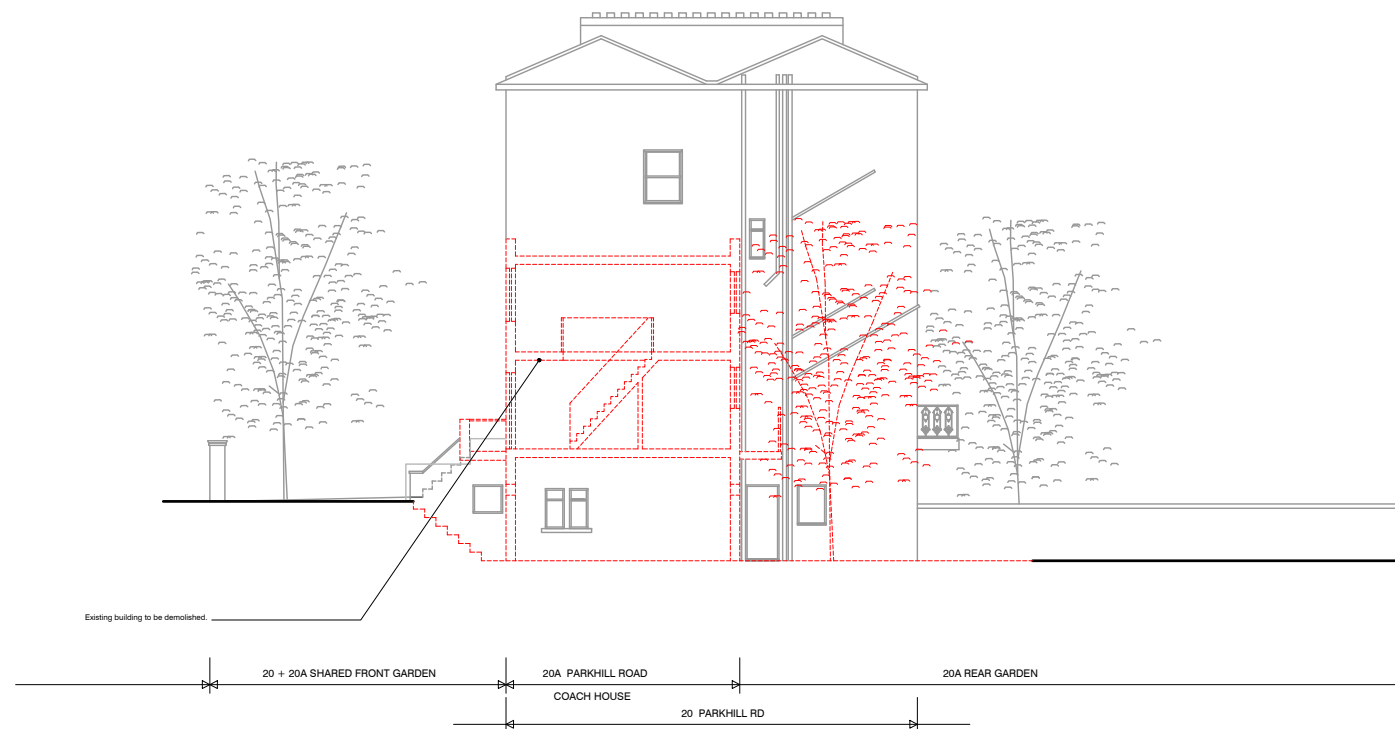

CROSS SECTION A-A



drawing status:		PLANNING	
job title:		20A PARKHILL ROAD	
		London NW3 2YN	
client:		Hyjan Investments Holdings Ltd	
orig. title:		SITE PLAN & SECTION A - A	
		Demolition Plan	
drawn:	audited:	date:	scale:
mk	lbgd	01/2018	1:100@A1
			1:200@A3
job No:	orig. No:	rev:	
0252	PL 09	/	