




**Proposed First Floor Plan**

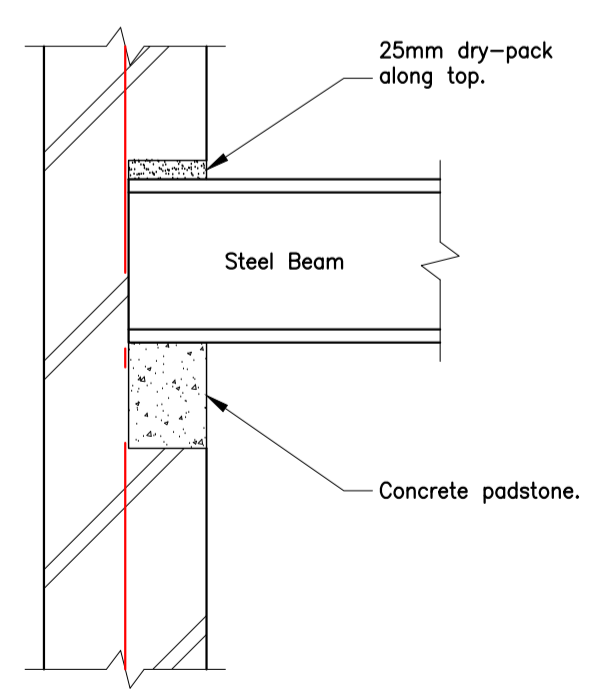


**Typical Steel Beam Padstone Detail At Party Wall**  
(Scale = 1:10)

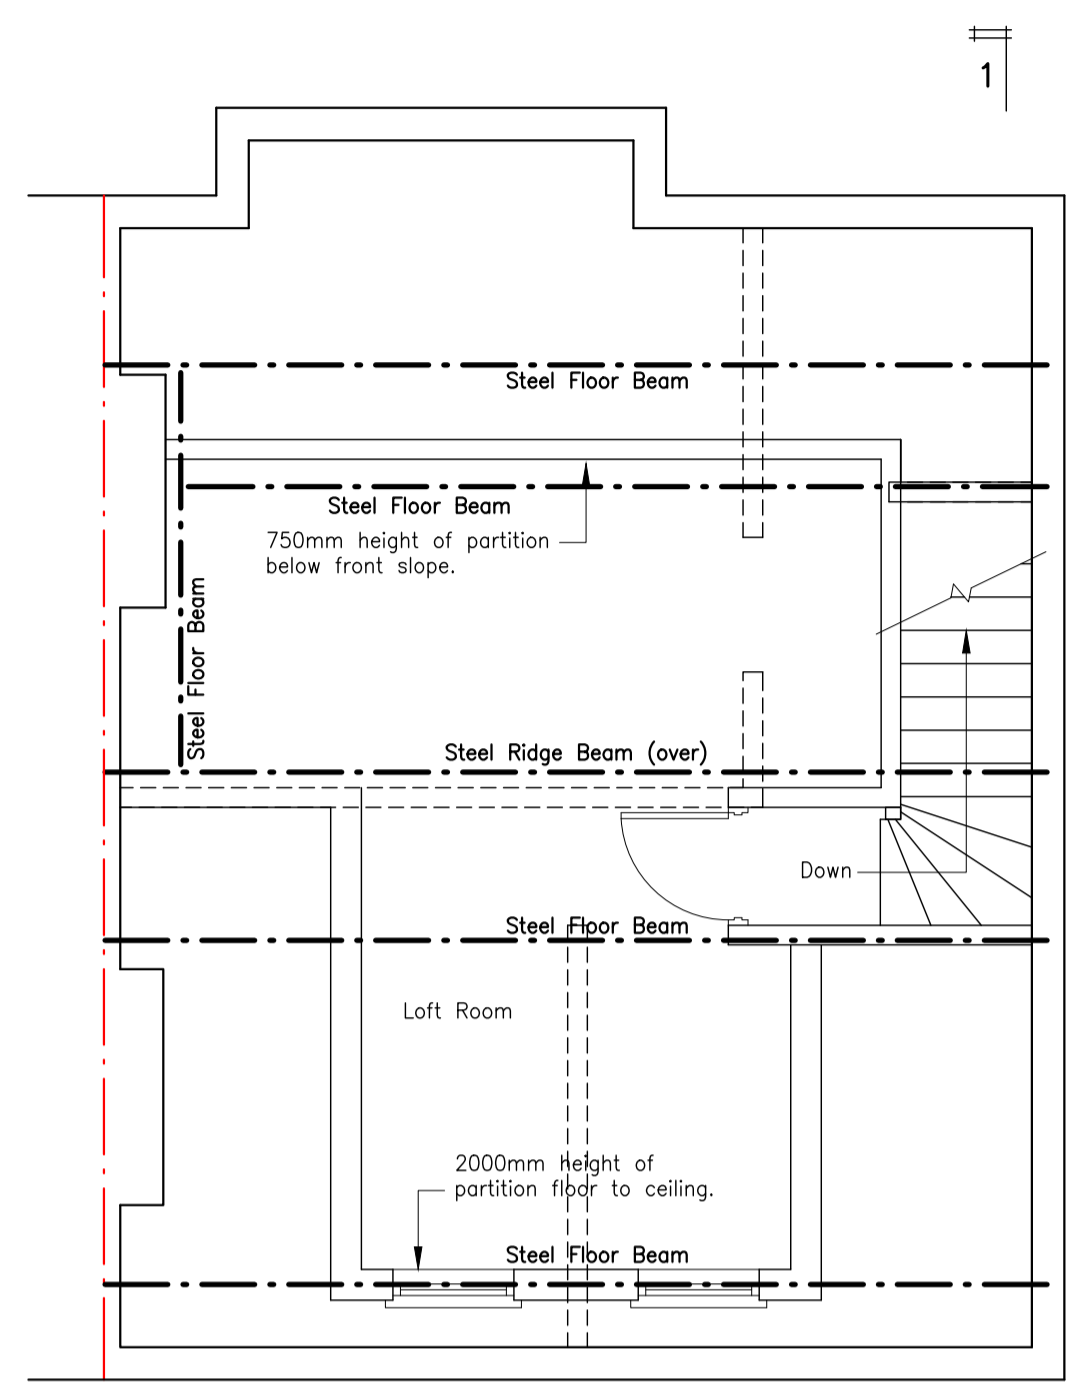


**Proposed Second Floor Plan**

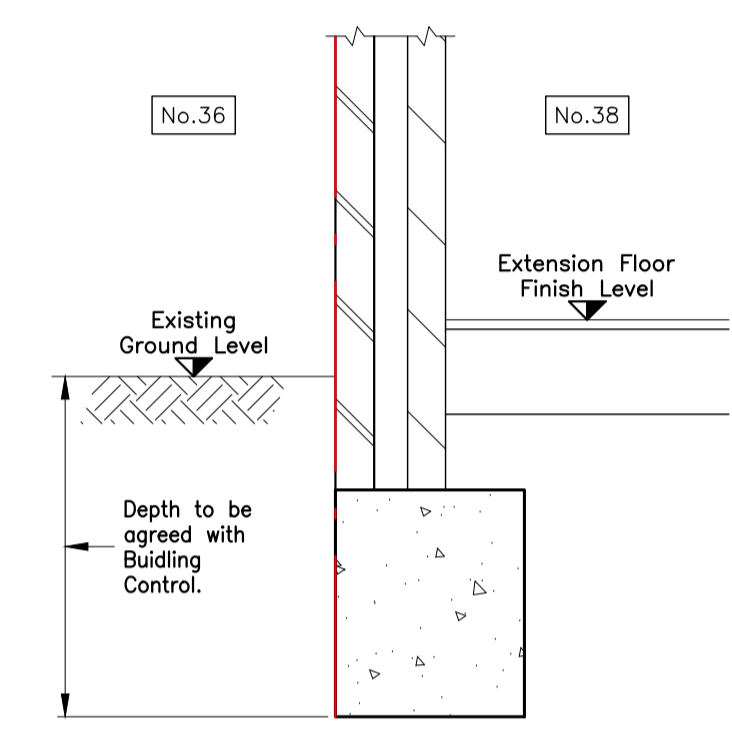


**Section 2-2**  
(Scale = 1:20)

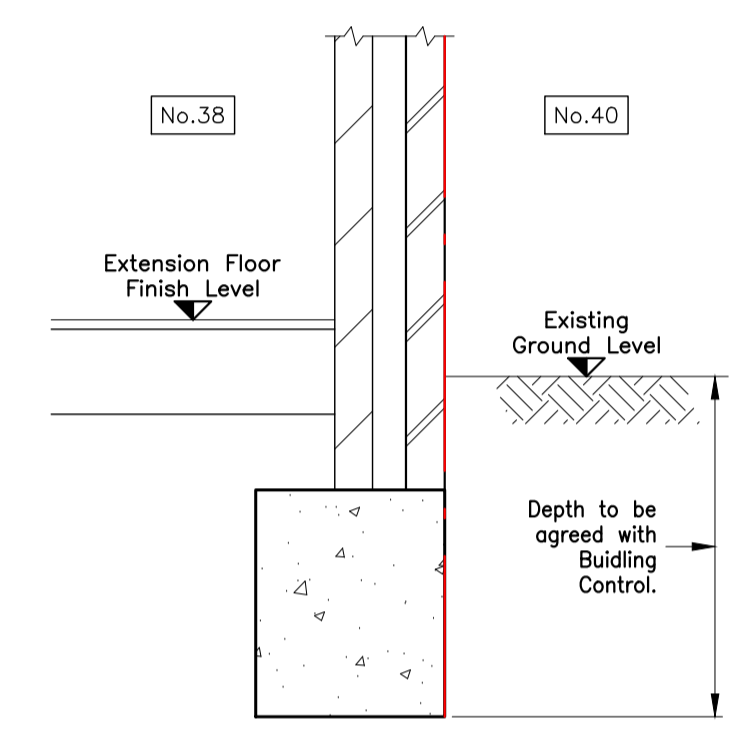

**Section 3-3**  
(Scale = 1:20)

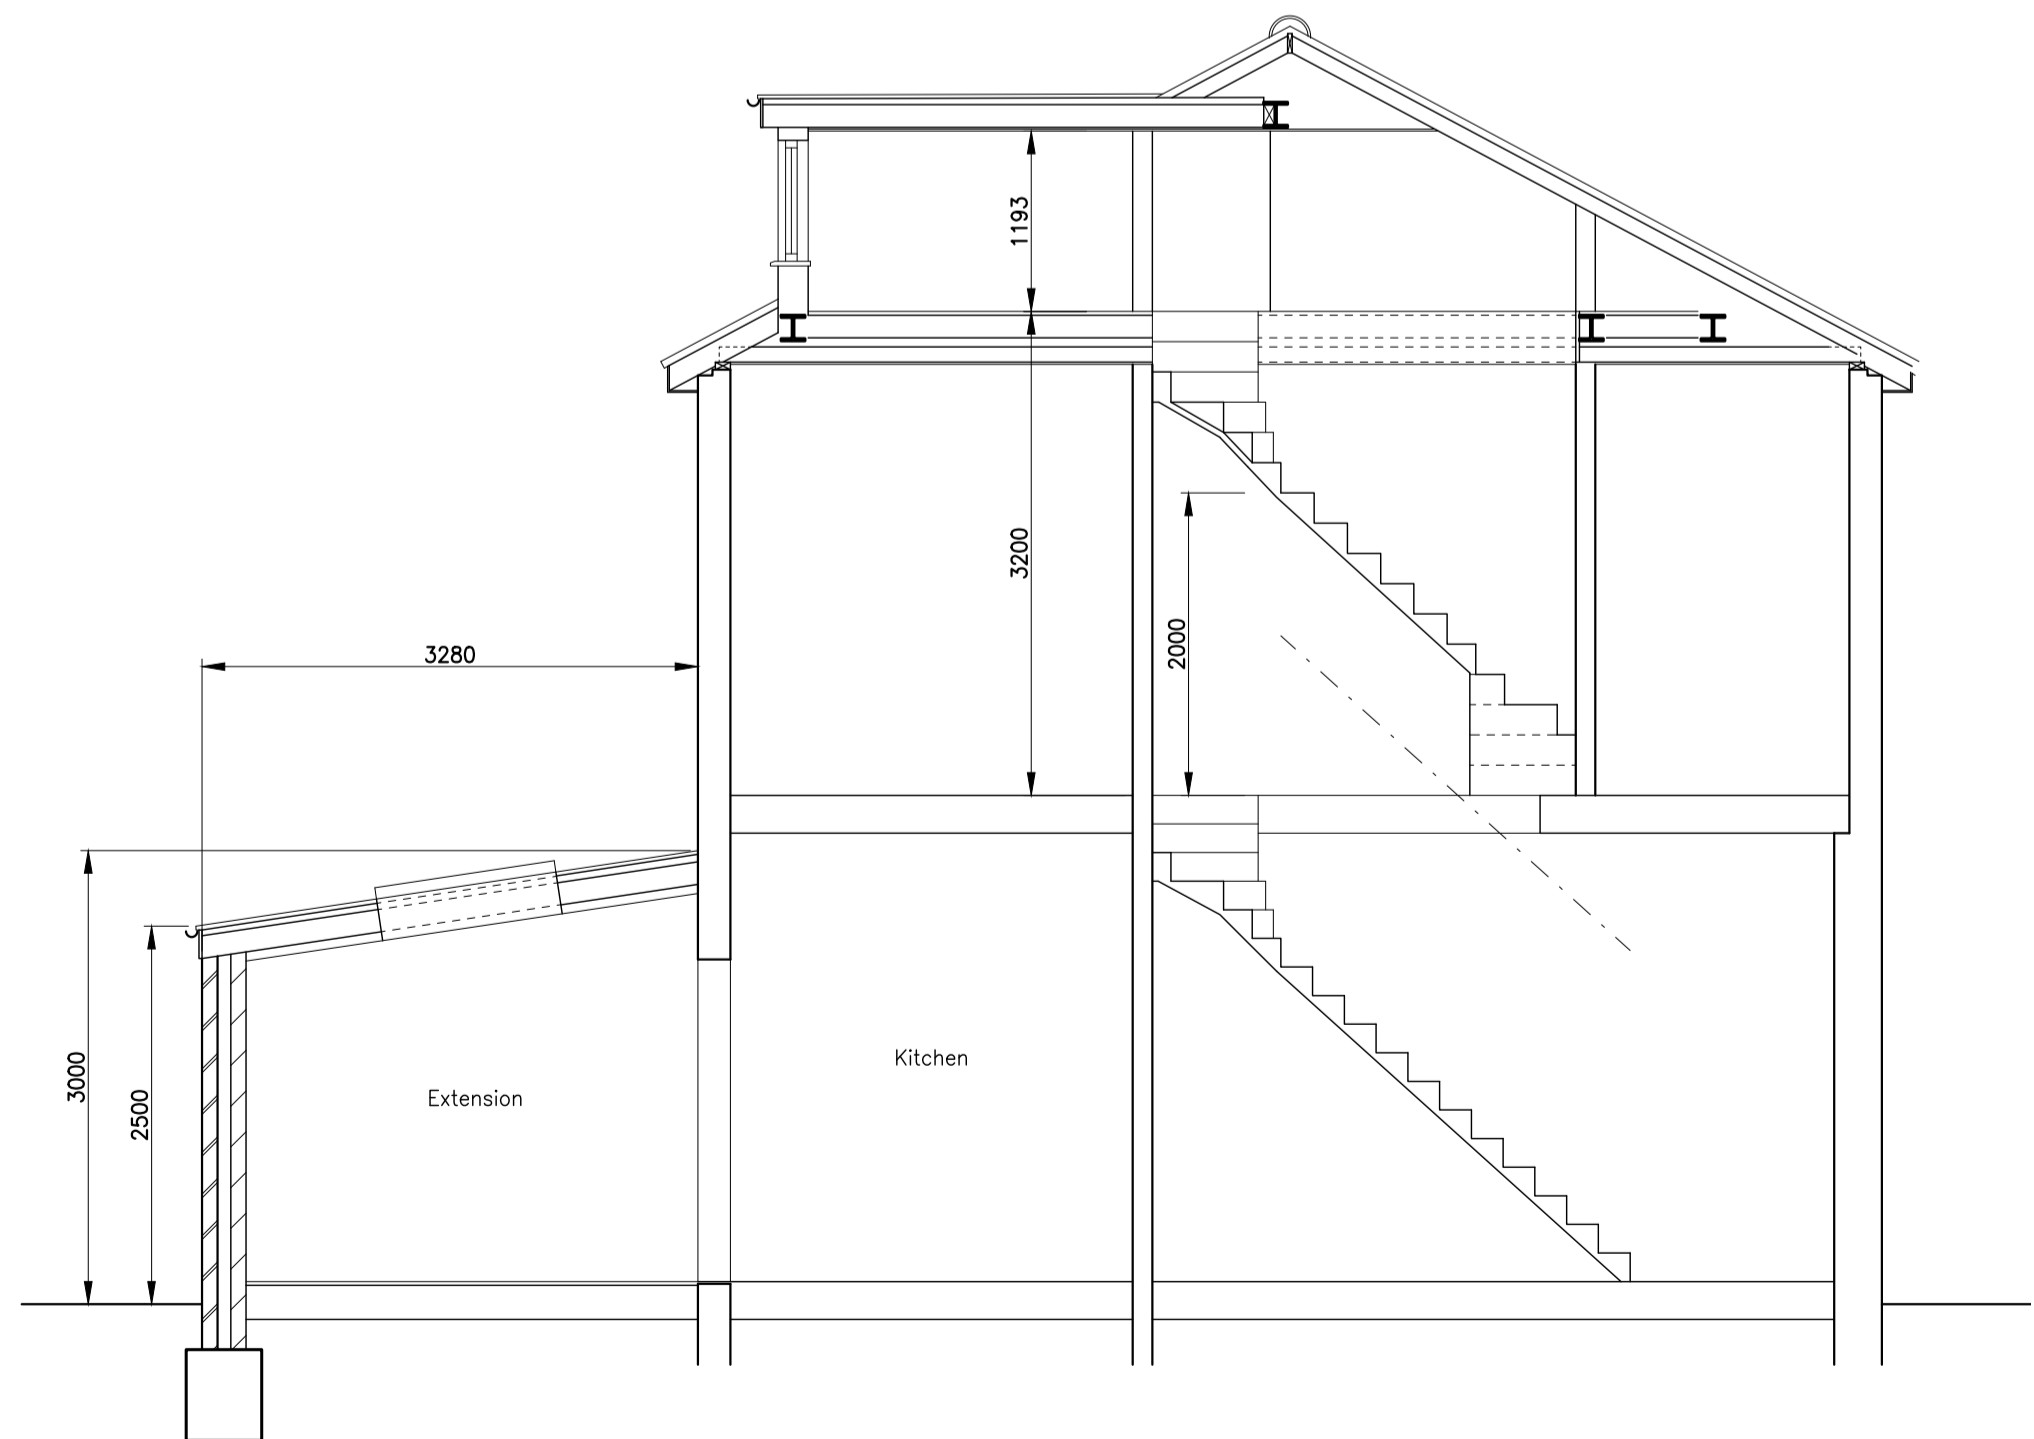

**Proposed Section 1-1**

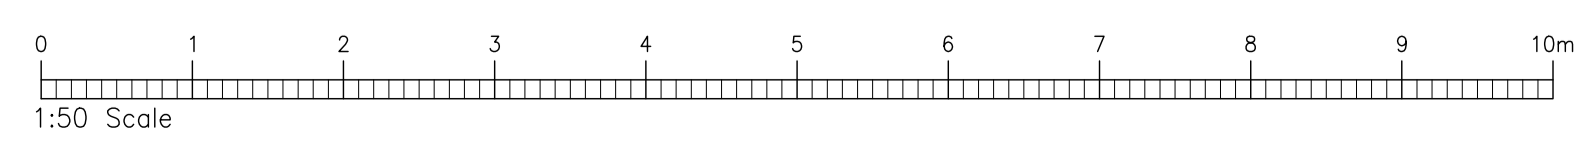

**Notes:**

1. This drawing should be read in conjunction with drawings 1635/02, 03 & 05.

Rev	Description	Date	By	Chkd.
G	Adjustments and clarifications added in response to Planning Department's queries.	08.02.18	NT.	TH.
F	Reinstated fence added at boundary with No. 36.	06.02.18	NT.	TH.
E	Front-to-back dimension of single-storey rear extension confirmed to accord with 50% of rear garden area.	24.01.18	NT.	TH.
D	Proposed main roof details & dormer revised in accordance with Planning Department's requirements. Rear garden perimeter and dimensions added.	24.01.18	NT.	TH.
C	Sections 2-2 & 3-3 indicated on plan. Further note added to sections 2-2 & 3-3.	23.12.17	TC.	TH.
B	Arrangement of rear windows to dormer rear elevation wall amended. Flat roof added to first floor plan. Roof lantern added as client's requirements.	06.12.17	TC.	TH.
A	Further sections added.	26.11.17	TC.	TH.
-	First Issue For Information.	26.11.17	TC.	TH.

Status : **INFORMATION**

**The consultants**

Terry Harriette Engineering Consultants  
'Epoch'  
30 Downs Hill  
Beckenham, Kent  
BR3 5HB

Telephone: 020 8658 6090  
Facsimile: 020 8658 9496  
Email: info@thenconsult.com  
Web Site: www.thenconsult.com

© This drawing is the copyright of Terry Harriette Engineering Consultants and must not be copied in part or full without prior written permission from The Consultants.

Client : MR. M. WHITFIELD

Project : **38 CONSTANTINE ROAD, GOSPEL OAK, LONDON, NW3 2NG**

Title : **PROPOSED PLANS AND SECTIONS**

Drawn : T. Crosby	Designed : T. Harriette
Date : 26.11.2017	Dwg. No. : 1635/04
Scale : 1:50	Rev : G