



Third Floor

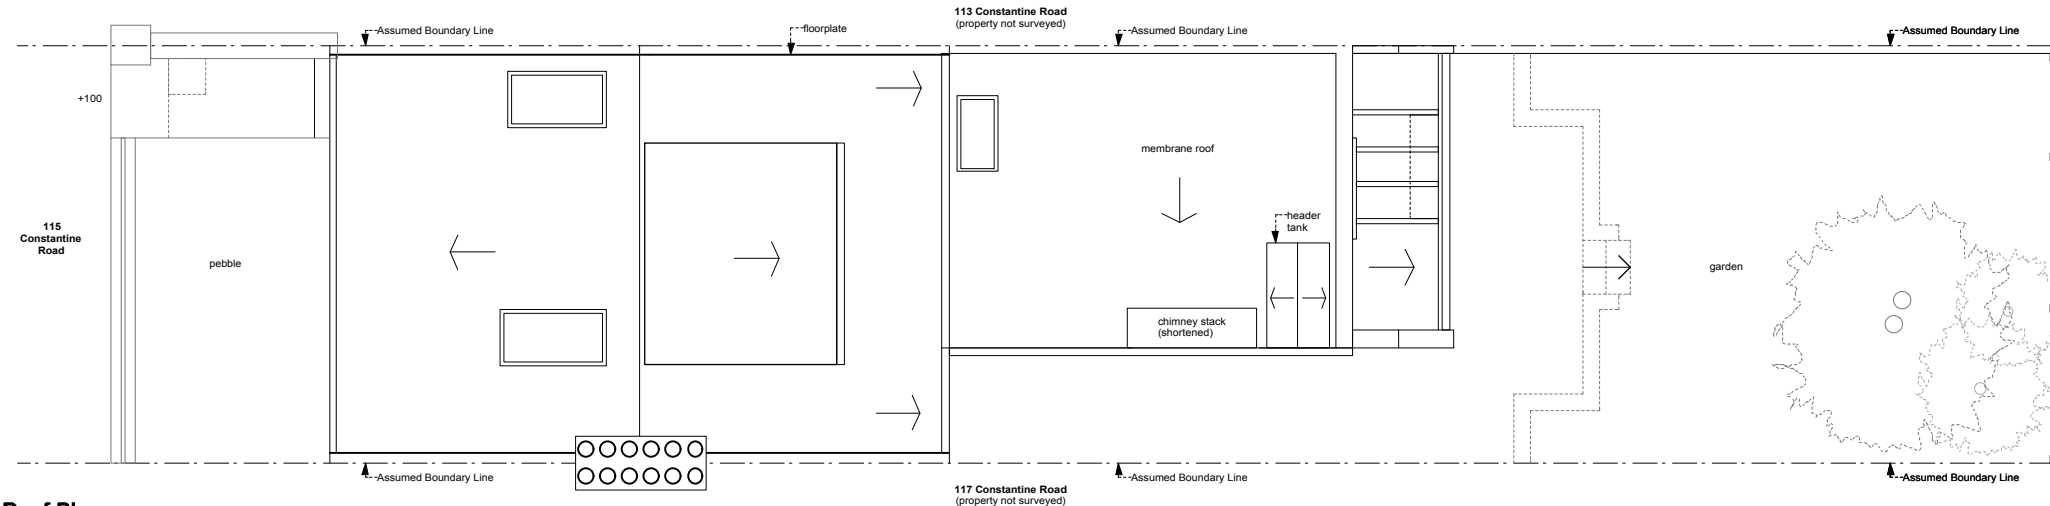

Roof Plan

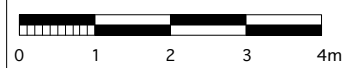

Rev	Date	
B	stage C: outline proposals -issued for information -council	01.02.18
A	stage C: outline proposals -issued for information -client -contractor	19.12.17
-	stage A&B: site survey -issued for information -client	23.11.17

DRAWING STATUS For Information
 Issued only for purpose indicated

This drawing to be read in conjunction with all consultants information.
 All dimensions to be checked on site.
 Do not scale, except for planning purposes.
 This drawing is protected by copyright.

JOB NUMBER 200



JOB TITLE
Lim Chung Residence
 115 Constantine Road, London, NW3 2LR

DRAWING TITLE
floor plans – third floor and roof plan existing

SCALE: 1:100 @ A3 1:50 @ A1

DATE: November 2017

DRAWING NO.	REV
A/01/102	B

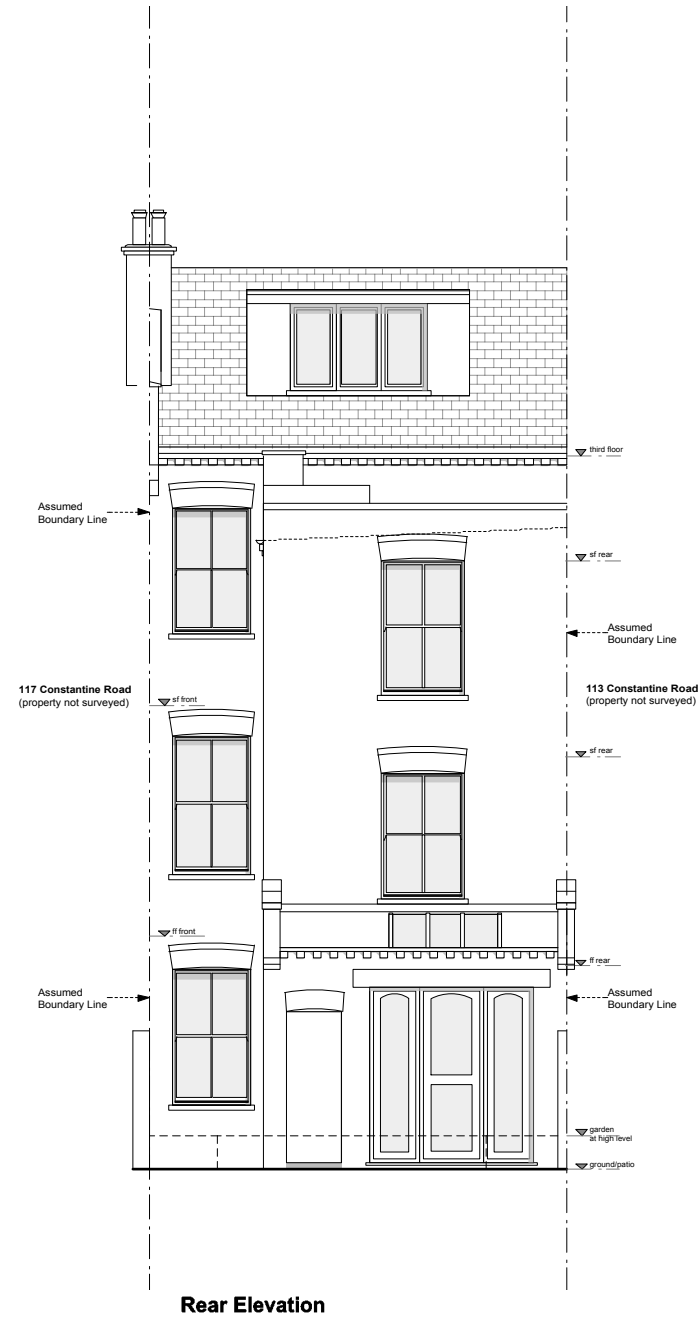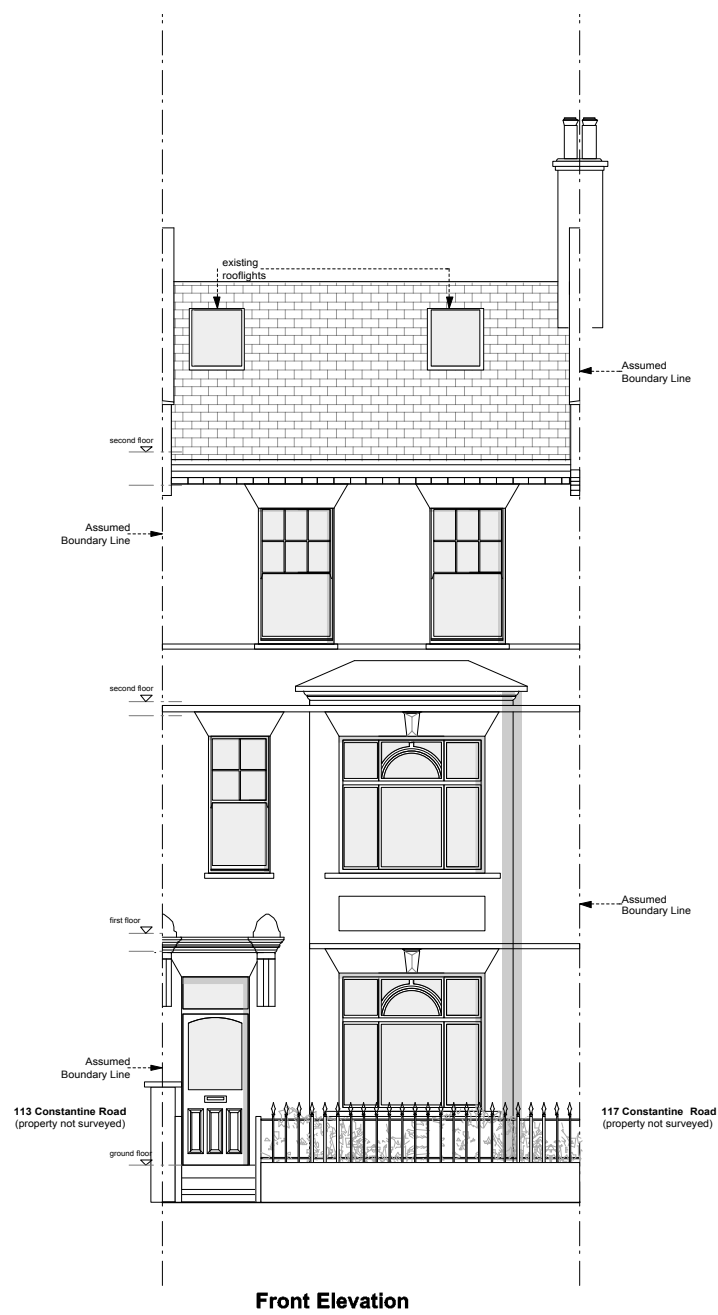

Rev	Date
B	stage C: outline proposals -issued for information -council 01.02.18
A	stage C: outline proposals -issued for information -client -contractor 19.12.17
-	stage A&B: site survey -issued for information -client 23.11.17

DRAWING STATUS For Information
Issued only for purpose indicated

This drawing to be read in conjunction with all consultants information.
All dimensions to be checked on site.
Do not scale, except for planning purposes.
This drawing is protected by copyright.

JOB NUMBER 200

JOB TITLE
Lim Chung Residence
115 Constantine Road, London, NW3 2LR

DRAWING TITLE
elevations – front and rear existing

SCALE: 1:100 @ A3 1:50 @ A1

DATE: November 2017

DRAWING NO.	REV
A/01/103	B



Side Elevation



stage C: outline proposals
- issued for information
- council 01.02.18

Rev Date

DRAWING STATUS For Information

Issued only for purpose indicated

This drawing to be read in conjunction with all consultants information.

All dimensions to be checked on site.
Do not scale, except for planning purposes.

This drawing is protected by copyright.

JOB NUMBER 200

JOB TITLE
Lim Chung Residence
115 Constantine Road, London, NW3 2LR

DRAWING TITLE
elevation - side
existing

SCALE: 1:100 @ A3 1:50 @ A1

DATE: February 2018

DRAWING NO. **A/01/104**

REV
-