




Existing Lower Ground Floor Plan

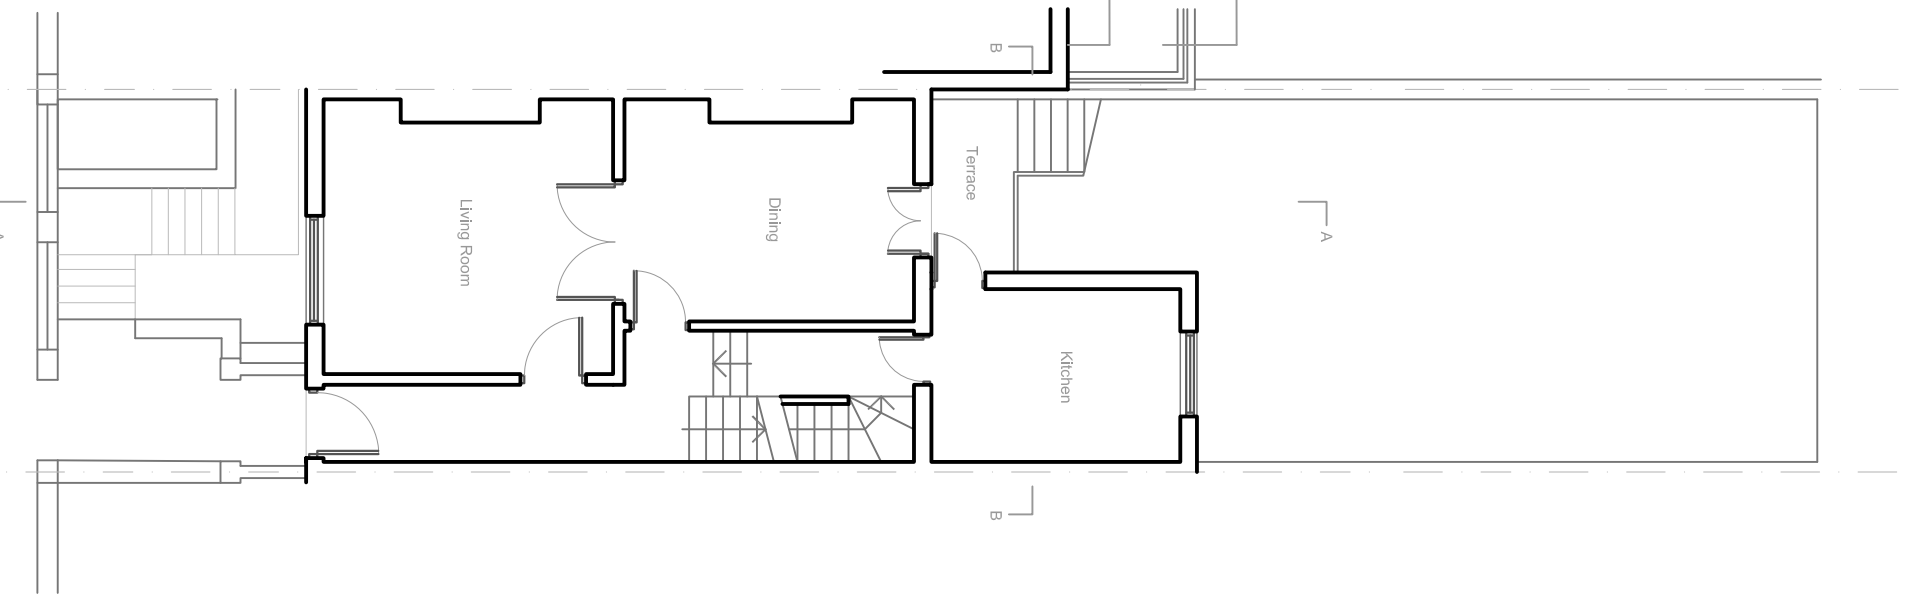

Existing Upper Ground Floor Plan

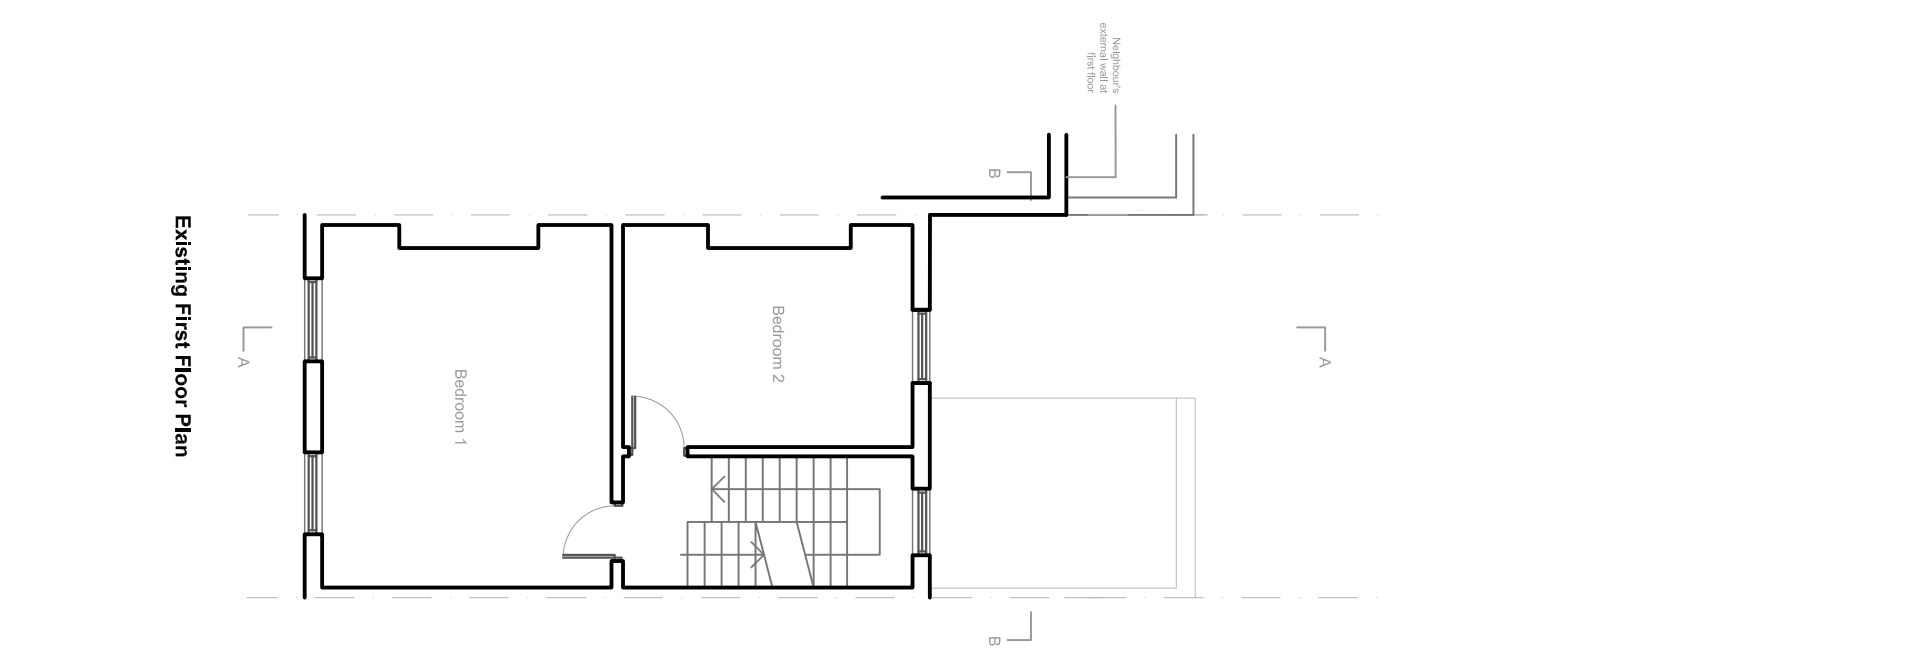



Existing First Floor Plan

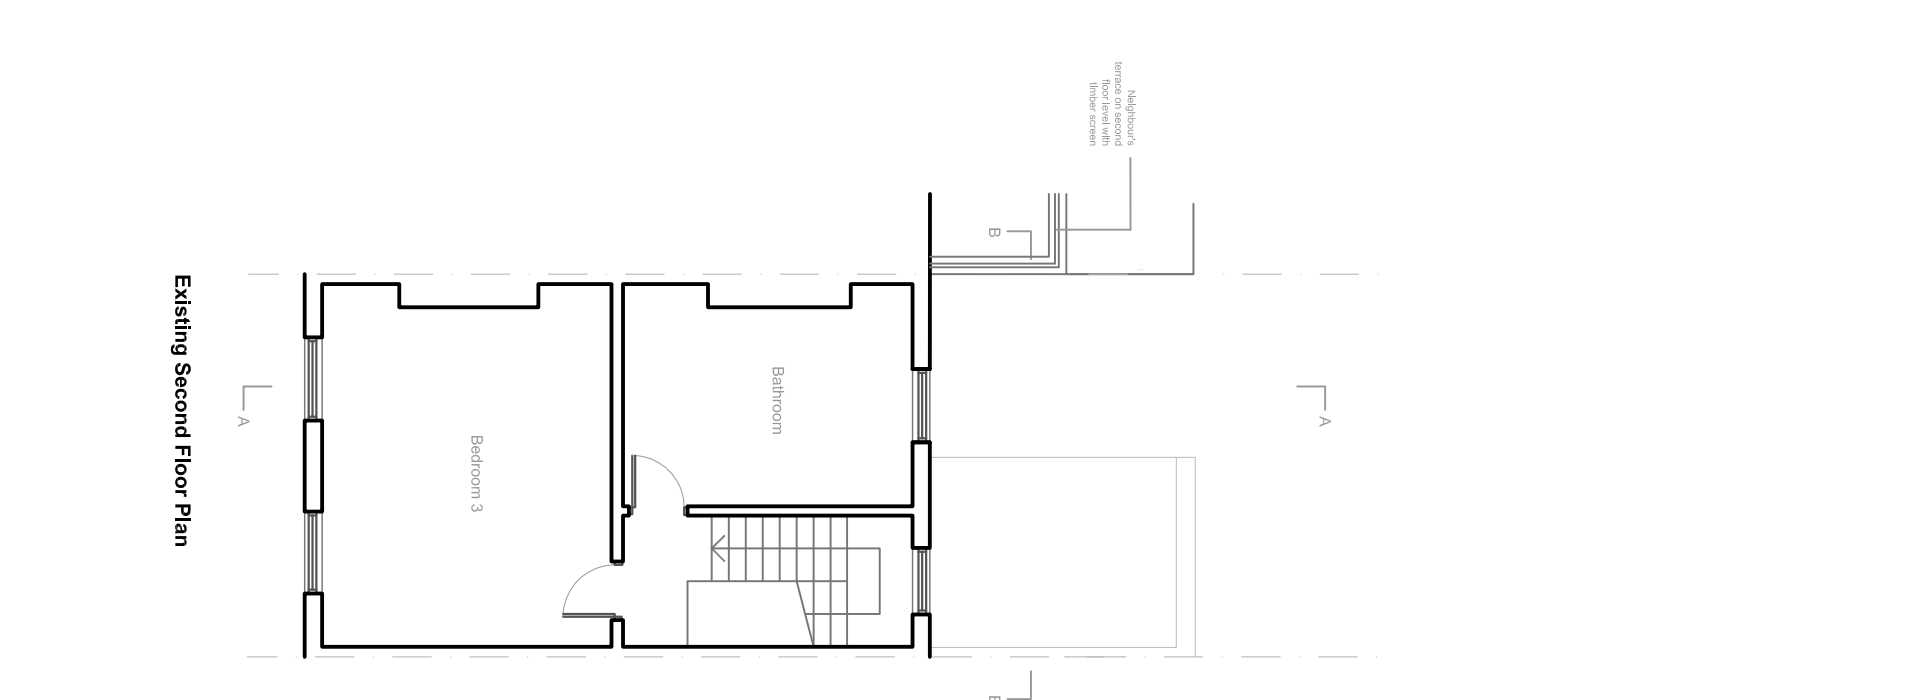

Existing Second Floor Plan


GARETH LOYD READING
5 Venerable Road, London, NE3 9FL
ARCHITECT
07751742826

| REV | DESCRIPTION | DATE | DRAWN | AUTH |
|-----|-------------------------|----------|-------|------|
| A | Boundary wall clarified | 02/08/17 | GLR | GLR |
| | | | | |
| | | | | |
| | | | | |

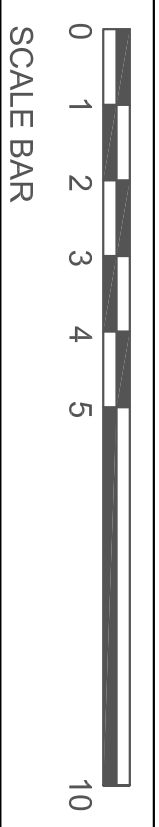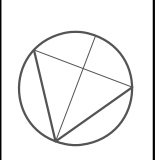


Project: 25 Oval Road, NW1 7EA
Title: Existing Floor Plans
Project No: 250V | Date: 26/11/17 | Scale: 1:100 @ A3 / 1:50 @ A1 | Rev: A
Drawing No: (P) 002 | Series: (P) PLANNING

This drawing is not to be used for construction. All dimensions are to be checked on site prior to commencement of works. Do not scale from this drawing. Structural and services information is indicative only. Refer to consultant drawings for details and setting out. Any use or copying in part or in whole must be with approval in writing of the Architect Gareth Lloyd Reading.


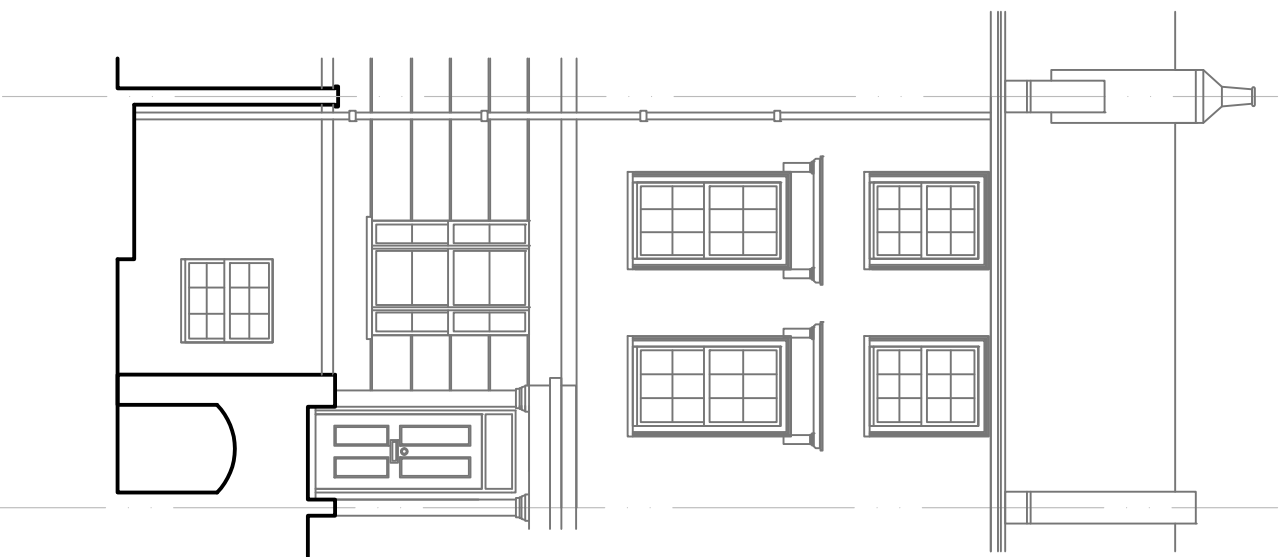


Existing Front Elevation

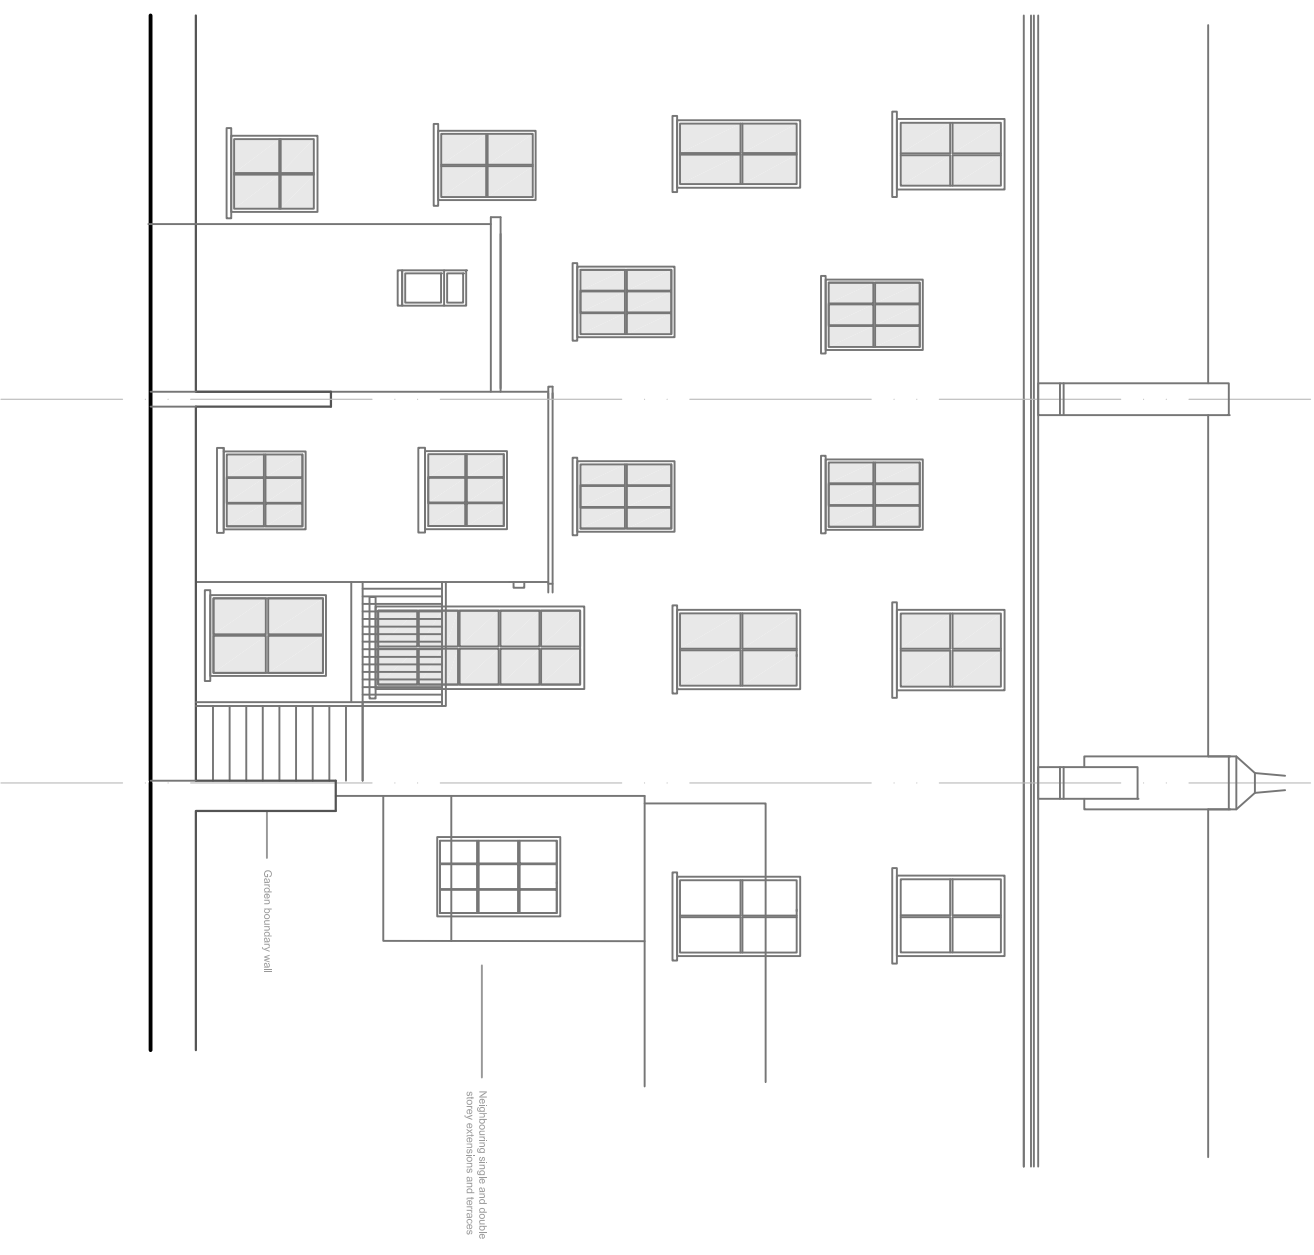


Existing Rear Elevation

| | | | |
|---|-----------------------|---------------------------------|-------|
| GARETH LOYD READING 5 Viceroyde Road, London, NE3 9FL | | ARCHITECT 07751742826 | |
| REV | DESCRIPTION | DATE | DRAWN |
| A | Boundary wall defined | 02/08/17 | GLN |
| | | | GLN |

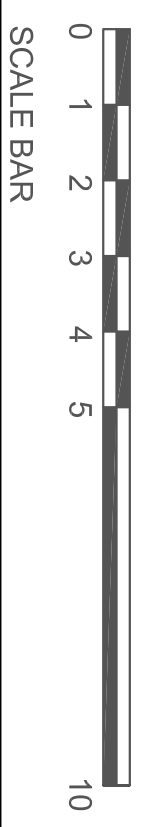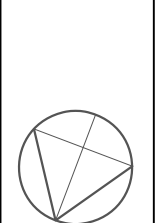


| | | | |
|--------------------------------|----------------------|-------------------------------|--------|
| Project: 25 Oval Road, NW1 7EA | | Title: Existing Elevations | |
| Project No: 250V | Date: 26/11/17 | Scale: 1:100 @ A3 / 1:50 @ A1 | Rev: A |
| Drawing No: (P) 003 | Series: (P) PLANNING | | |

This drawing is not to be used for construction. All dimensions are to be checked on site prior to commencement of work. Do not scale from this drawing. Structural and services information is indicative only. Refer to consultant's drawings for details and setting out. Any use or copying in part or in whole must be with approval in writing of the Architect Gareth Lloyd Reading.

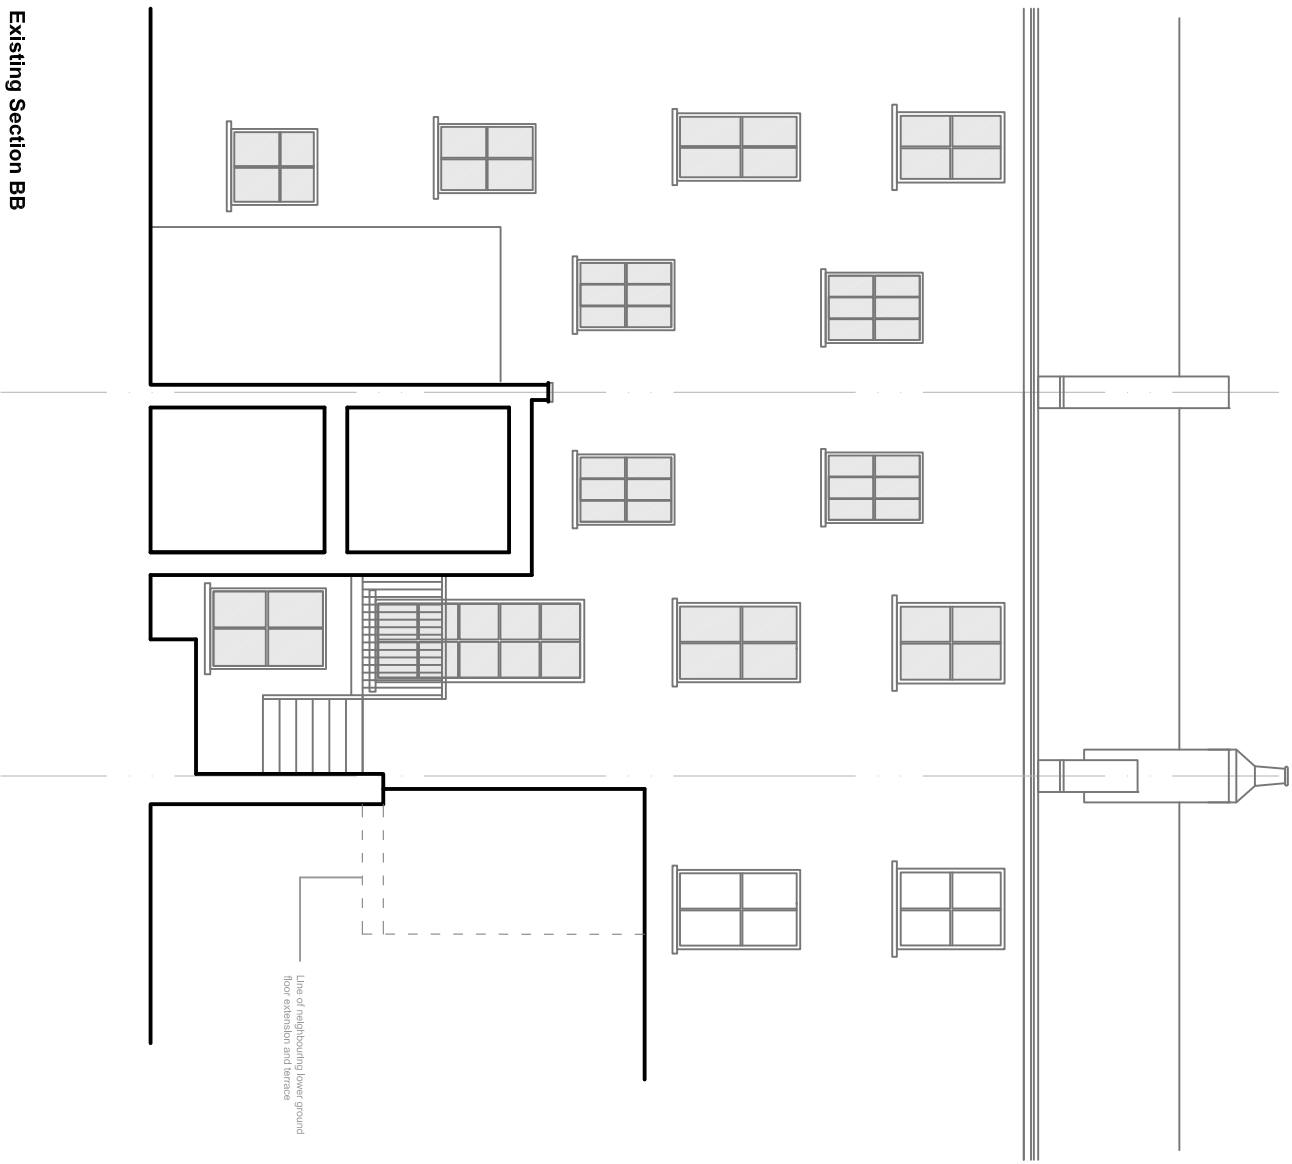



Existing Section BB

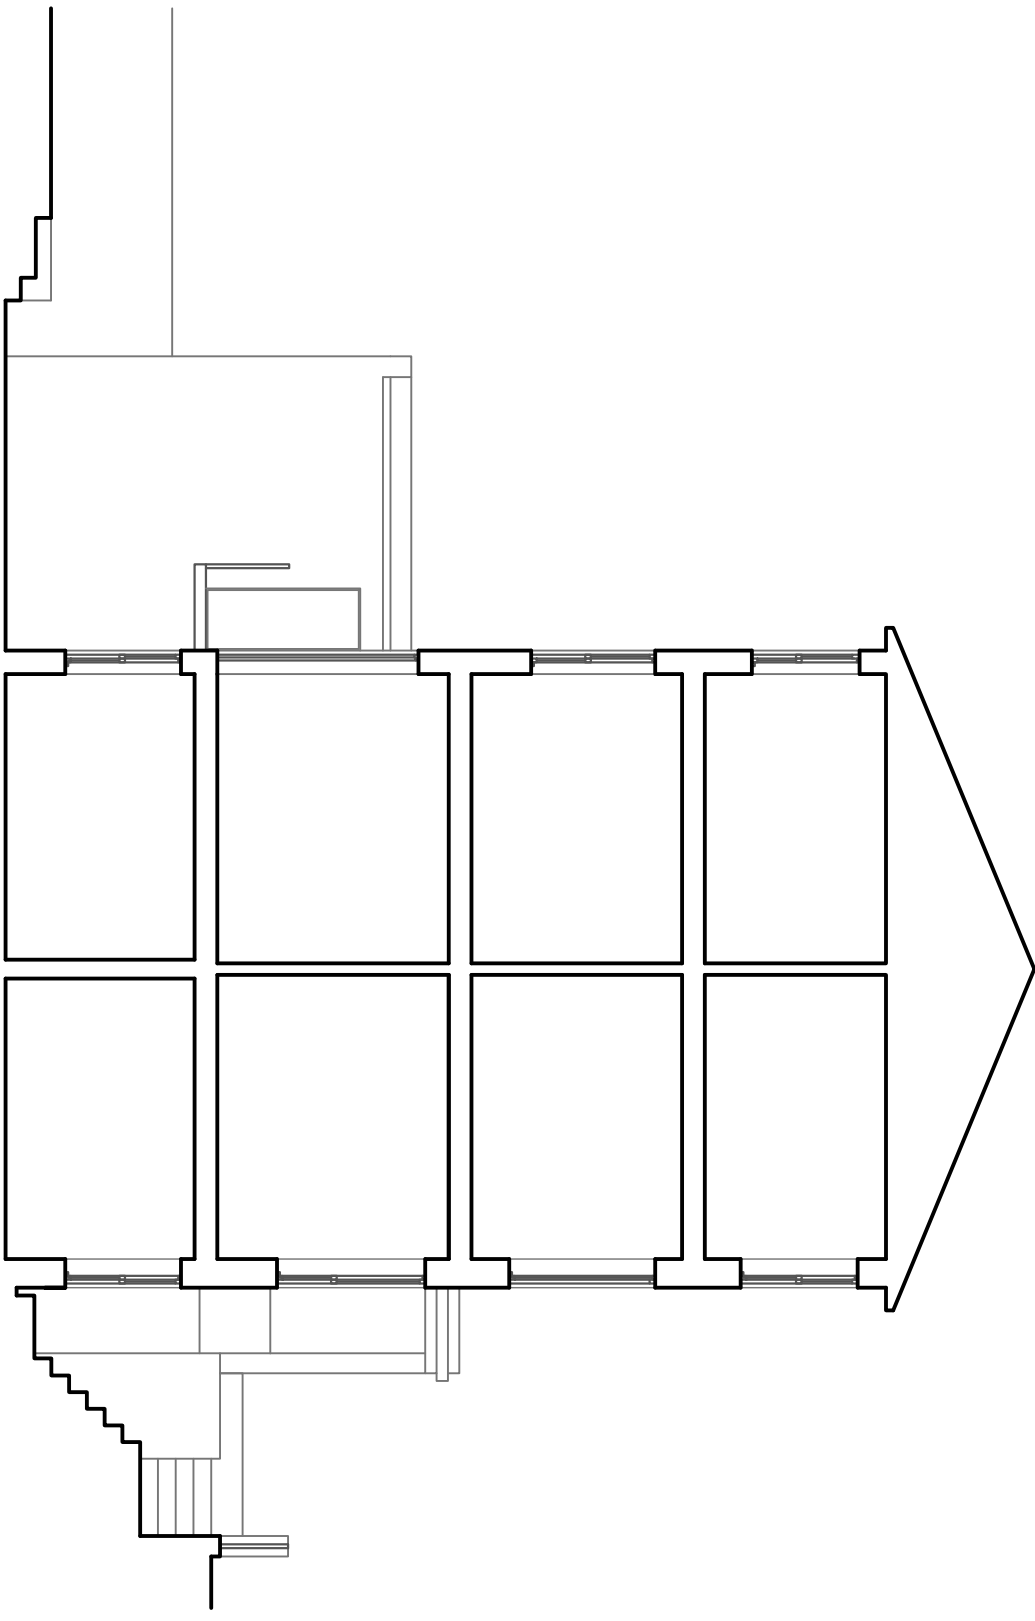

Existing Section AA

| | | | |
|-----------------------------------|-----------------------|------------------|-------|
| GARETH LLOYD READING | | ARCHITECT | |
| 5 Viceroyde Road, London, NE3 3PL | | 07751742826 | |
| REV | DESCRIPTION | DATE | DRAWN |
| A | Boundary wall defined | 02/08/17 | GLN |
| | | | GLN |


This drawing is not to be used for construction. All dimensions are to be checked on site prior to commencement of work. Do not scale from this drawing. Structural and services information is included only. Refer to consultant drawings for details and setting out. Any use or copying in part or in whole must be with approval in writing of the Architect Gareth Lloyd Reading.

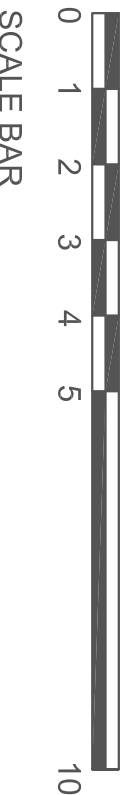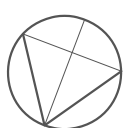


SCALE BAR

| | |
|--------------------------------|----------------------|
| Project: 25 Oval Road, NW1 7EA | |
| Title: Existing Sections | |
| Project No: 250V | Date: 26/11/17 |
| Scale: 1:100 @ A3 / 1:50 @ A1 | Rev: A |
| Drawing No: (P) 004 | Series: (P) PLANNING |


Areas to be removed

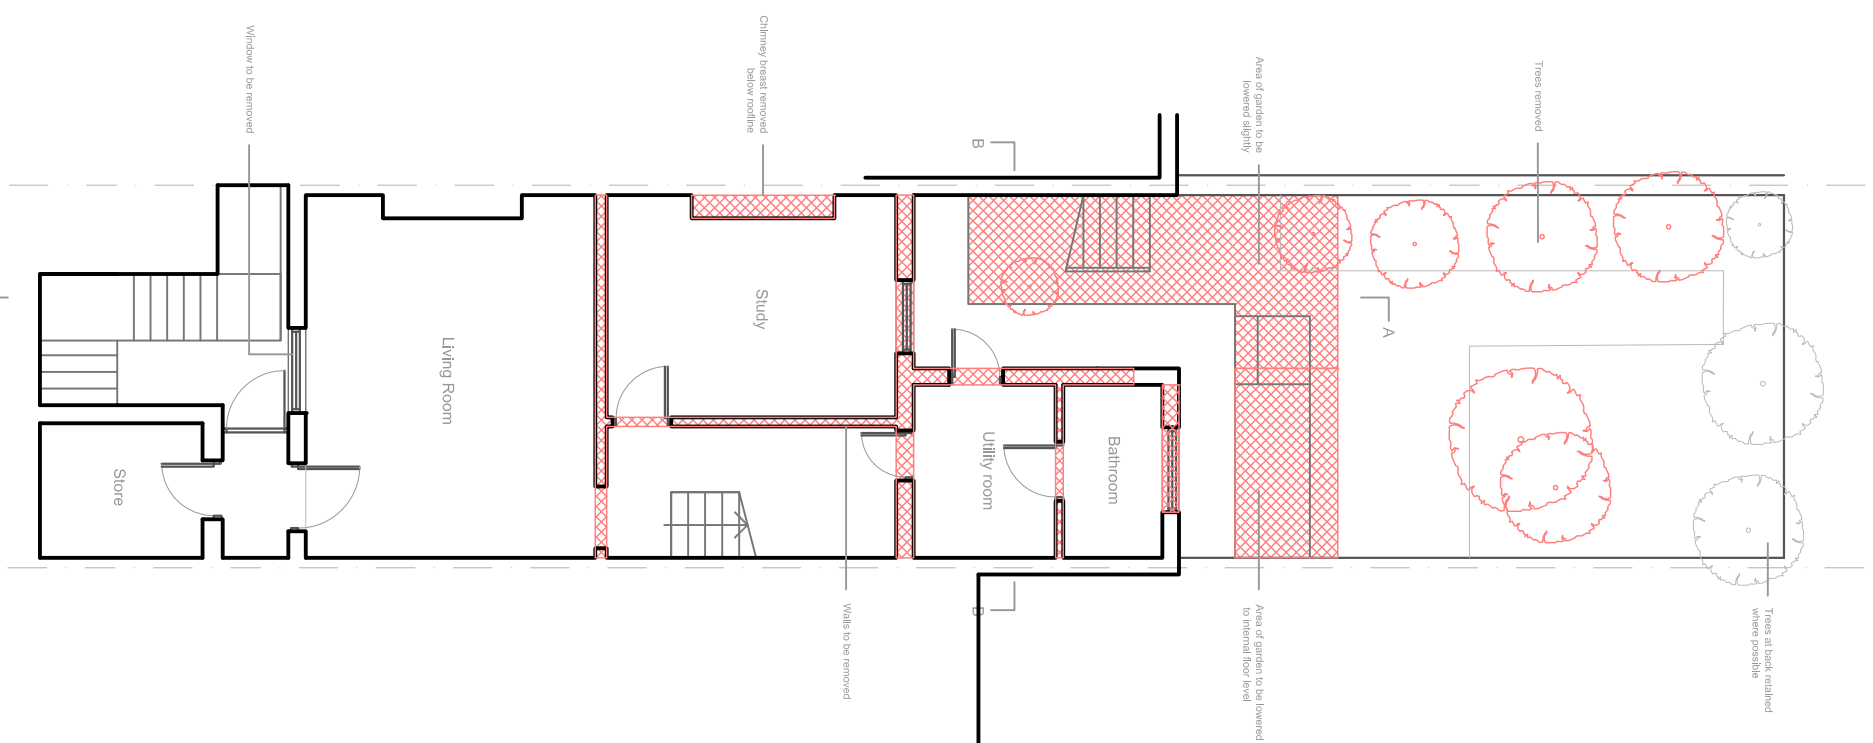


Existing Lower Ground Floor Plan

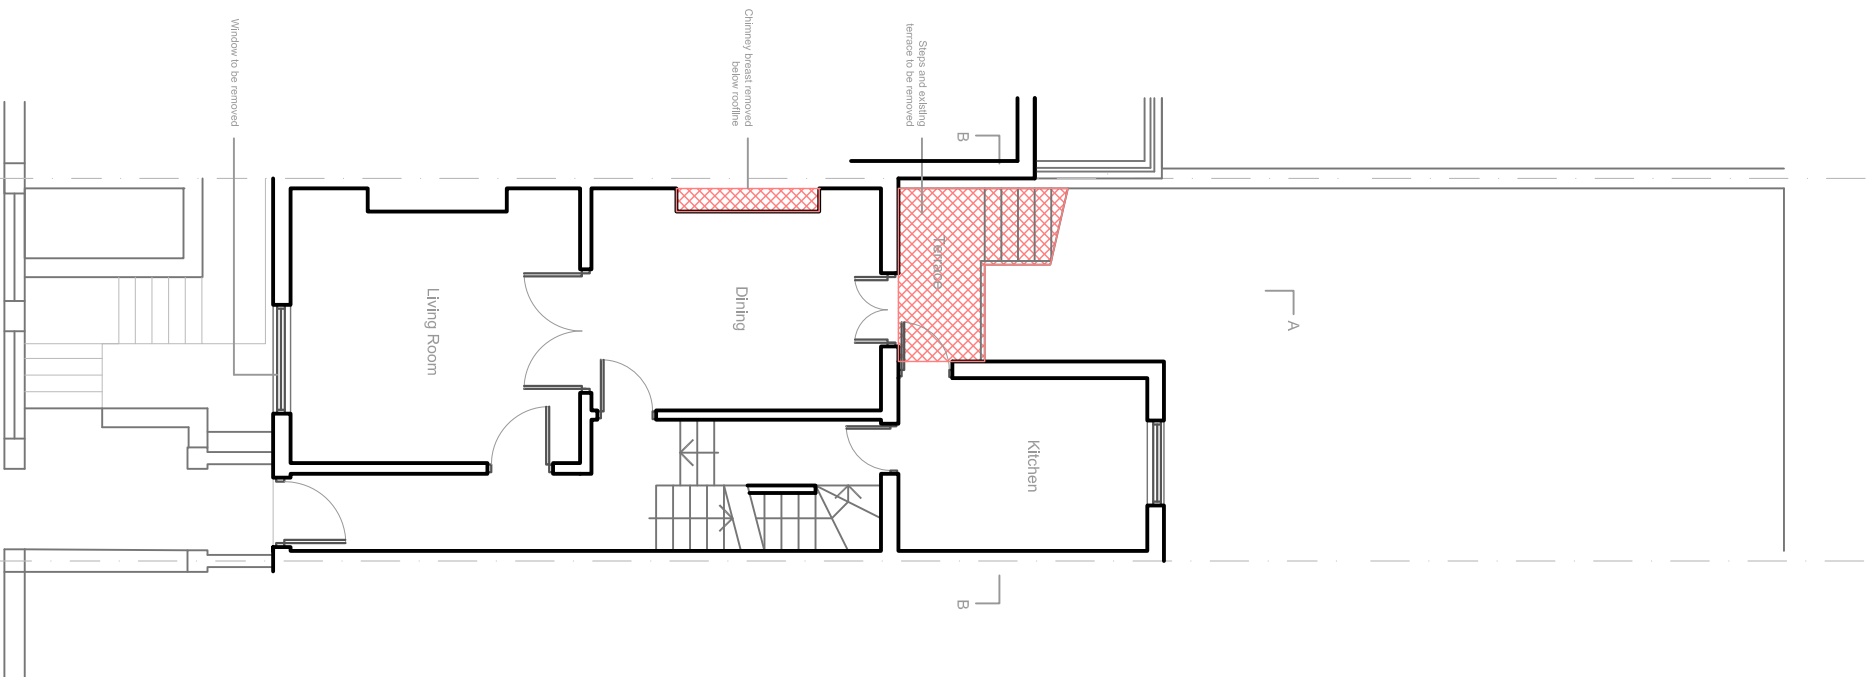

Existing Upper Ground Floor Plan

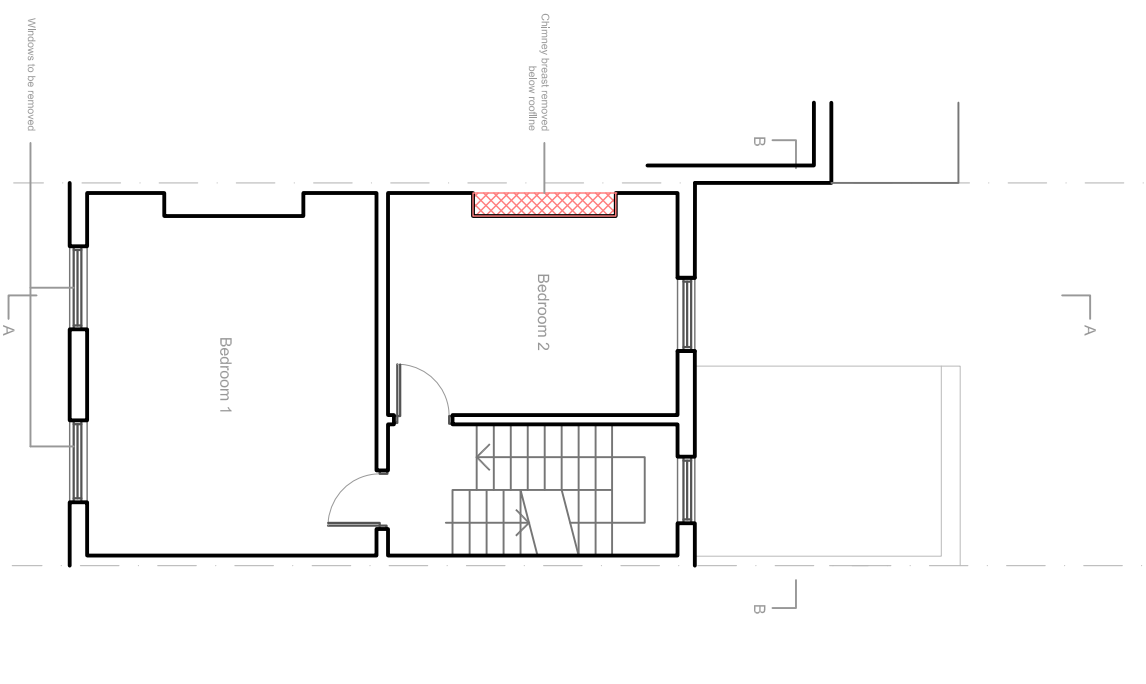



Existing First Floor Plan

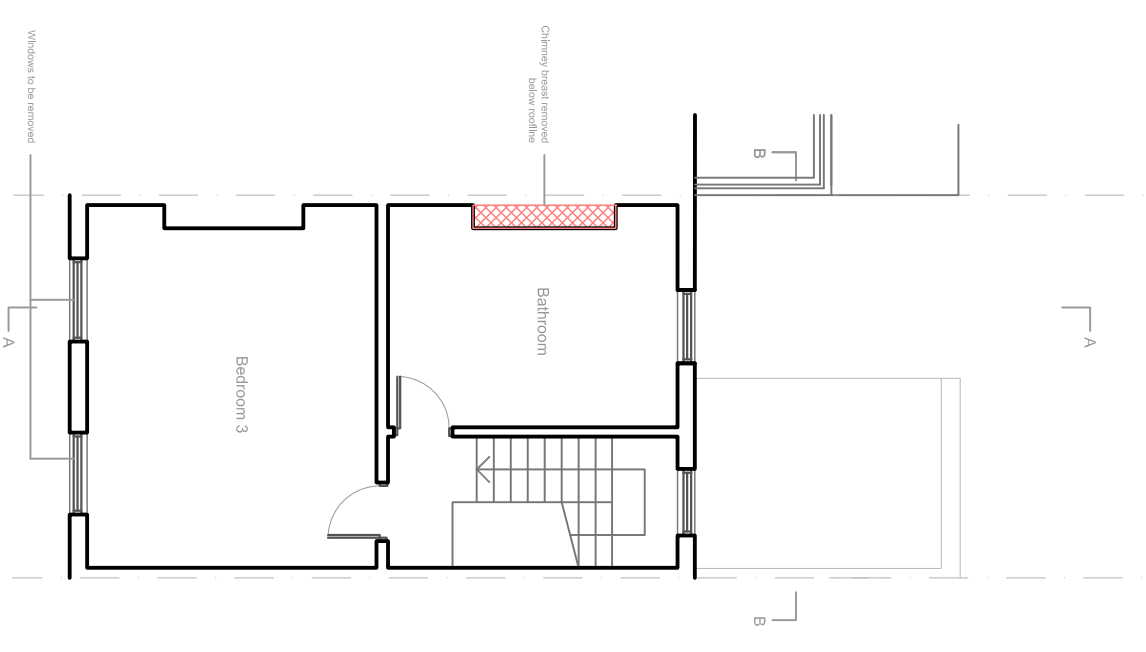

Existing Second Floor Plan



GARETH LOYD READING
5 VICTORIA ROAD, LONDON, NE 3PL
ARCHITECT
07751742826

| REV | DESCRIPTION | DATE | DESIGN | AUTH |
|-----|-----------------------|----------|--------|------|
| A | Boundary wall defined | 02/08/17 | GLN | GLN |
| | | | | |
| | | | | |
| | | | | |
| | | | | |
| | | | | |
| | | | | |
| | | | | |
| | | | | |
| | | | | |

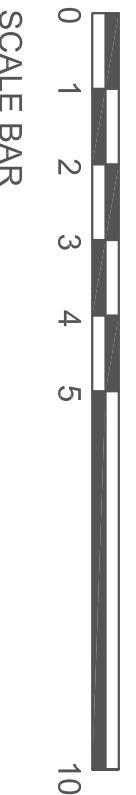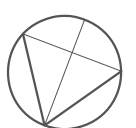

Project: 25 Oval Road, NW1 7EA
Title: Removal Floor Plans
Project No: 250V | Date: 26/11/17 | Scale: 1:100 @ A3 / 1:50 @ A1 | Rev: A
Drawing No: (P) 004 | Series: (P) PLANNING

Areas to be removed

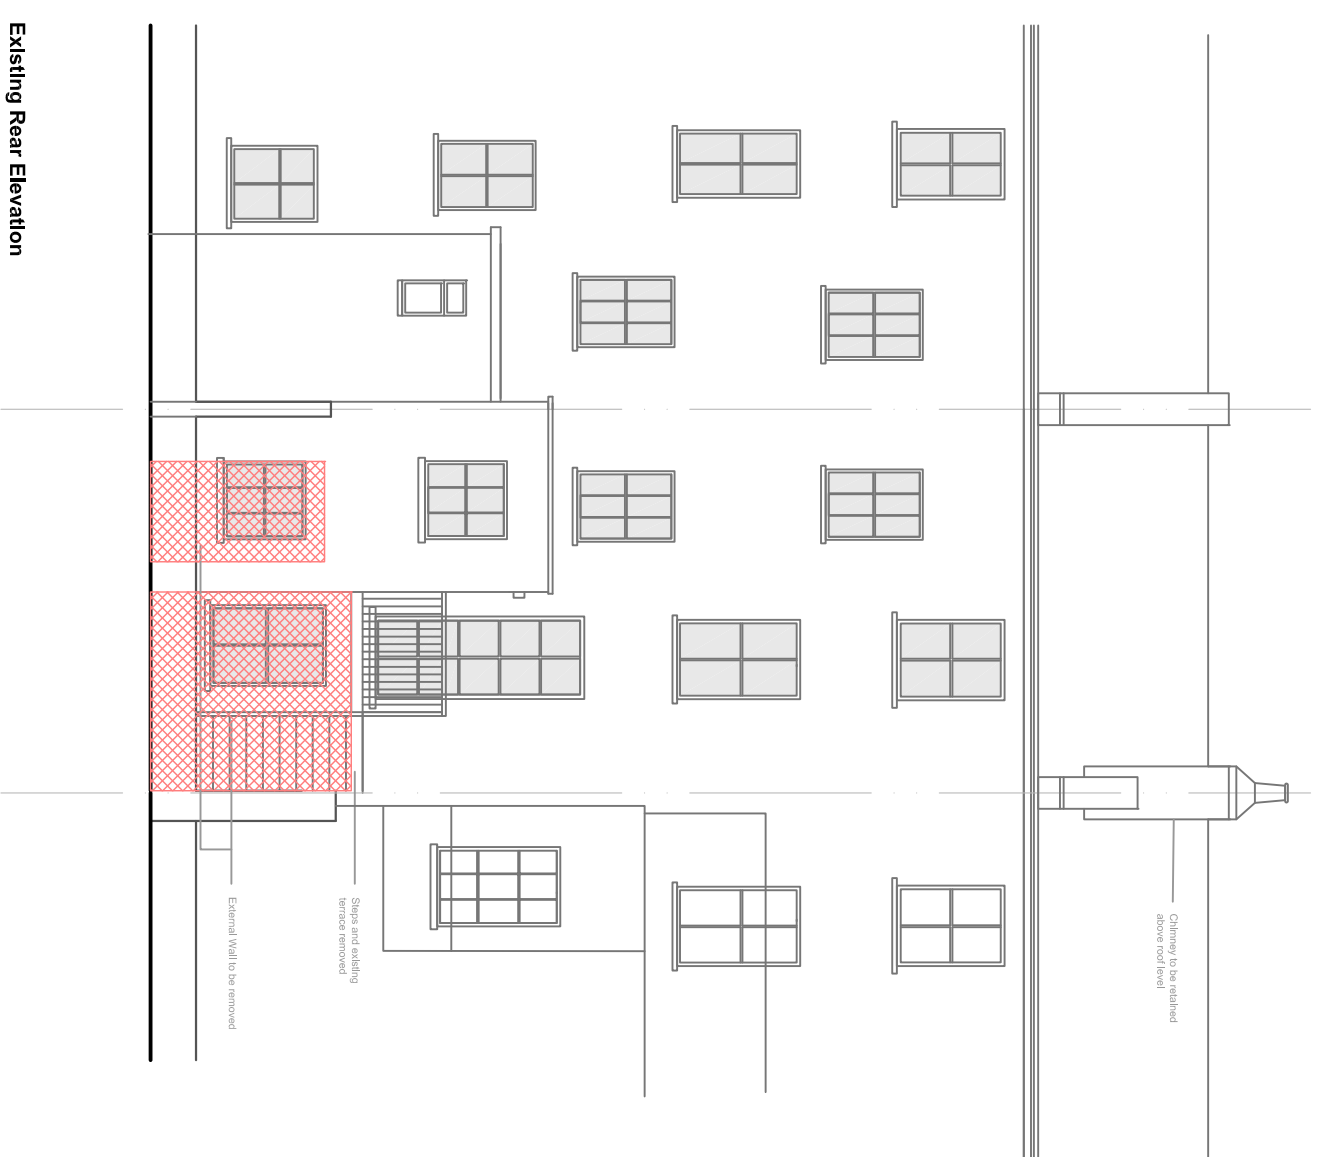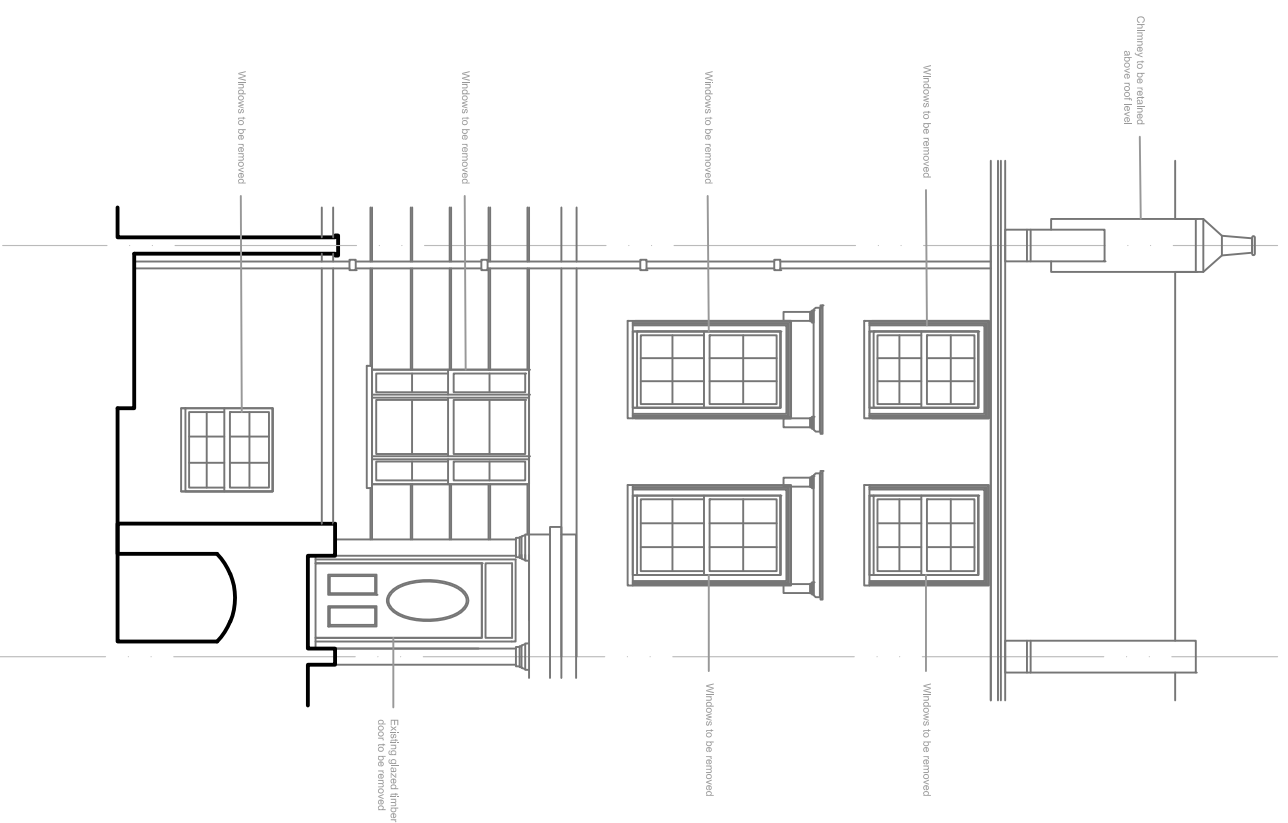

Existing Rear Elevation

GARETH LOYD READING
5 Viceroyde Road, London, NE3 9FL
ARCHITECT
07751742826



| REV | DESCRIPTION | DATE | DESIGN | AUTH |
|-----|-----------------------|----------|--------|------|
| A | Boundary wall defined | 02/08/17 | GLN | GLN |
| | | | | |
| | | | | |
| | | | | |



SCALE BAR

| | | | |
|--------------------------------|----------------------|-------------------------------|--------|
| Project: 25 Oval Road, NW1 7EA | | | |
| Title: Removal Elevations | | | |
| Project No: 250V | Date: 26/11/17 | Scale: 1:100 @ A3 / 1:50 @ A1 | Rev: A |
| Drawing No: (P) 005 | Series: (P) PLANNING | | |

Areas to be removed

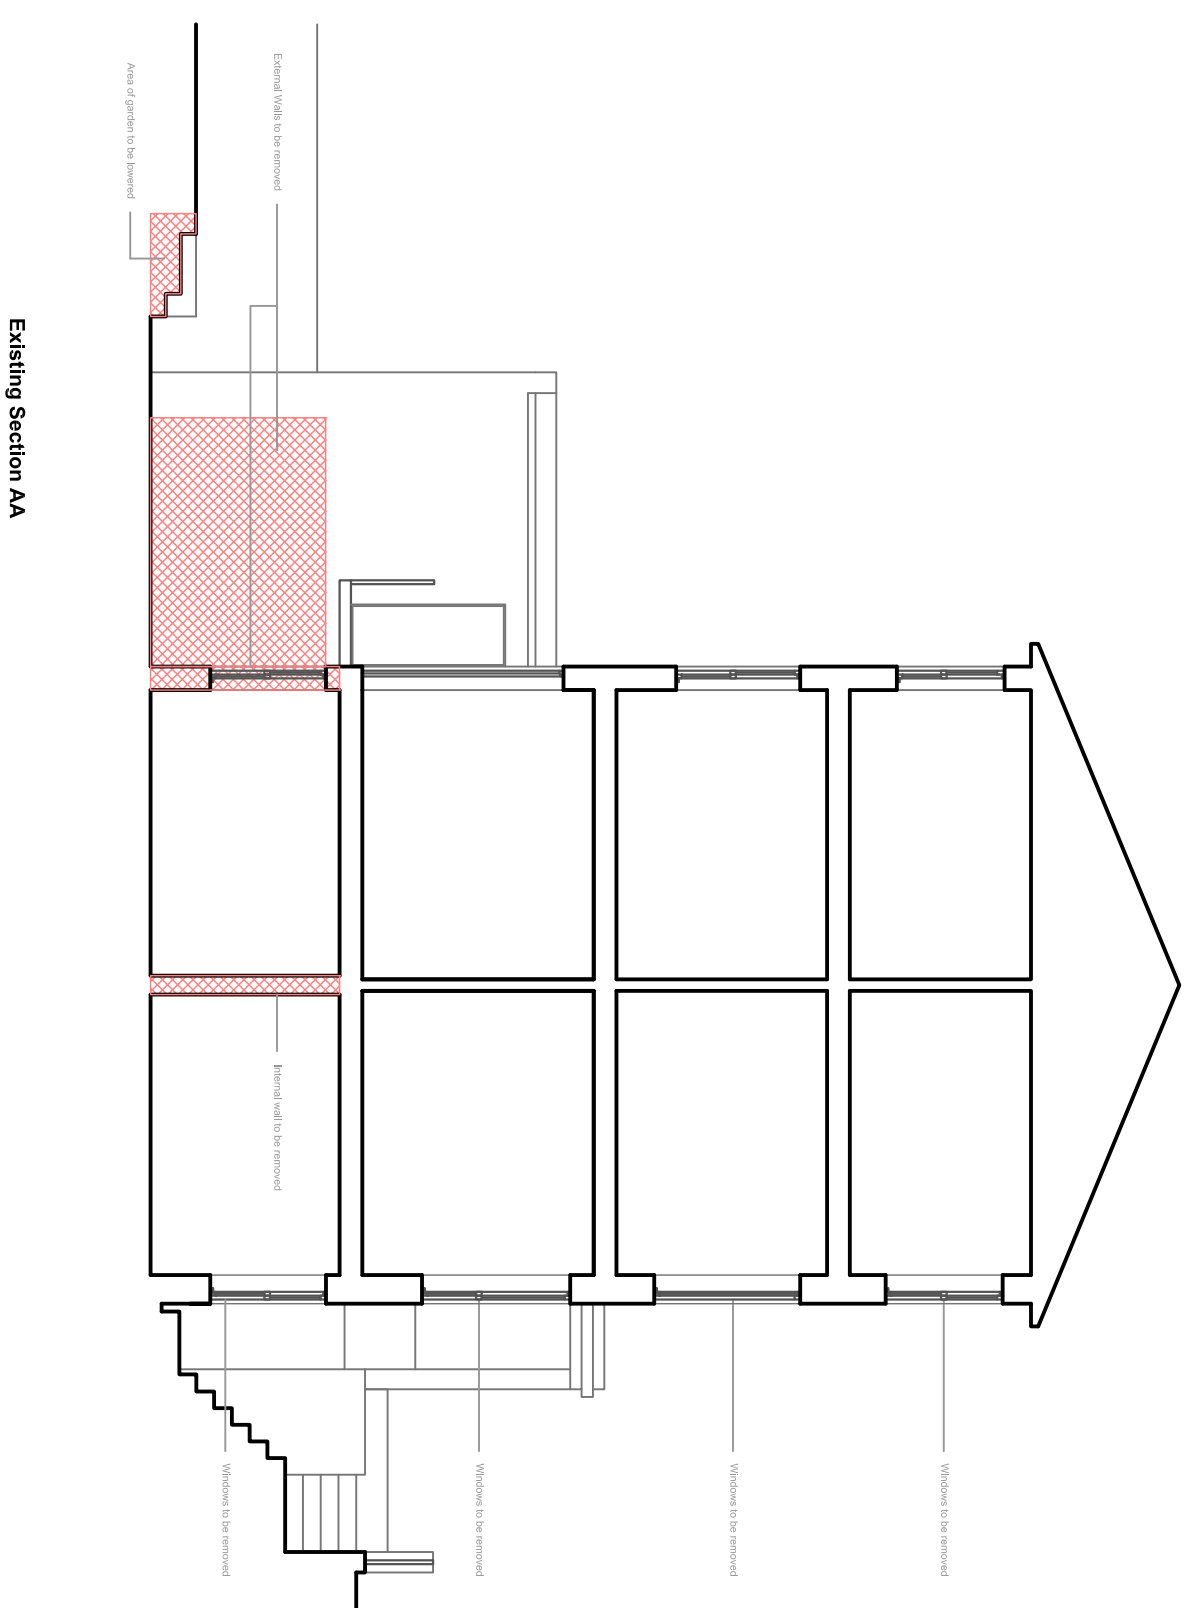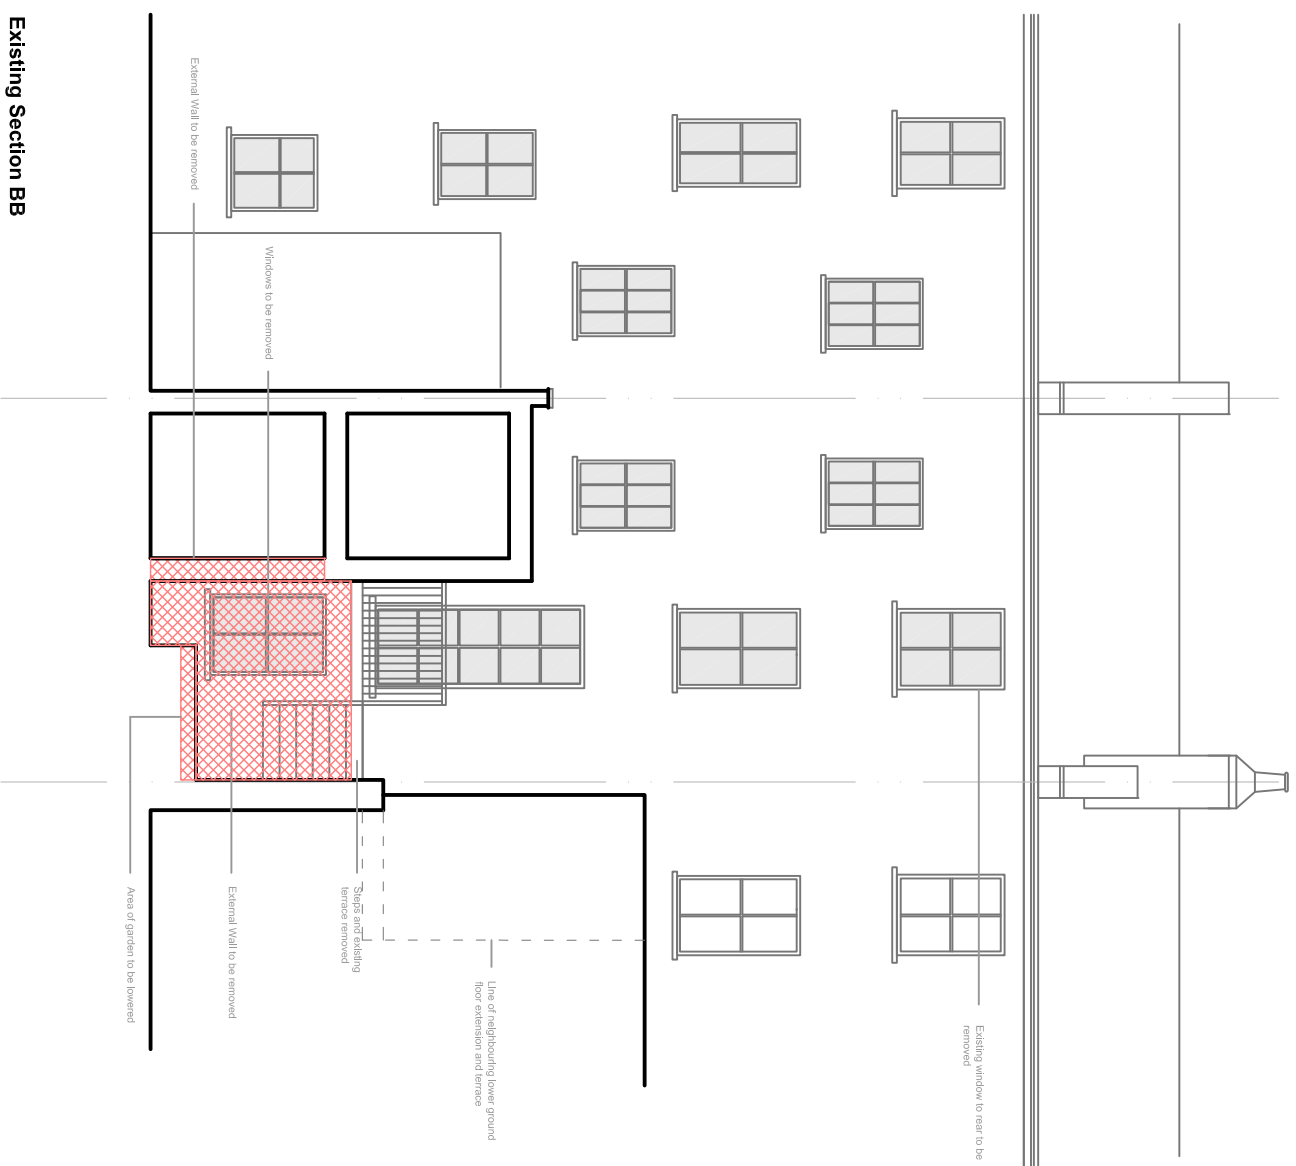


Existing Section BB

Existing Section AA





GARETH LLOYD READING
5 Viceroyde Road, London, NE3 9FL
ARCHITECT
07751742826

| REV | DESCRIPTION | DATE | DESIGN | AUTH |
|-----|-----------------------|----------|--------|------|
| A | Boundary wall defined | 02/08/17 | GLN | GLN |
| | | | | |
| | | | | |
| | | | | |
| | | | | |
| | | | | |
| | | | | |
| | | | | |
| | | | | |
| | | | | |

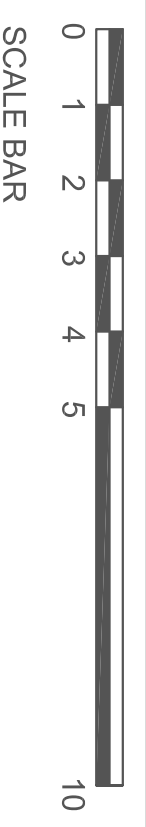



Project: 25 Oval Road, NW1 7EA
Title: Removal Sections
Project No: 250V | Date: 26/11/17 | Scale: 1:100 @ A3 / 1:50 @ A1 | Rev: A
Drawing No: (P) 007 | Series: (P) PLANNING

This drawing is not to be used for construction. All dimensions are to be checked on site prior to commencement of work. Do not scale from this drawing. Structural and services information is included only. Refer to consultant drawings for details and setting out. Any use or copying in part or in whole must be with approval in writing of the Architect Gareth Lloyd Reading.

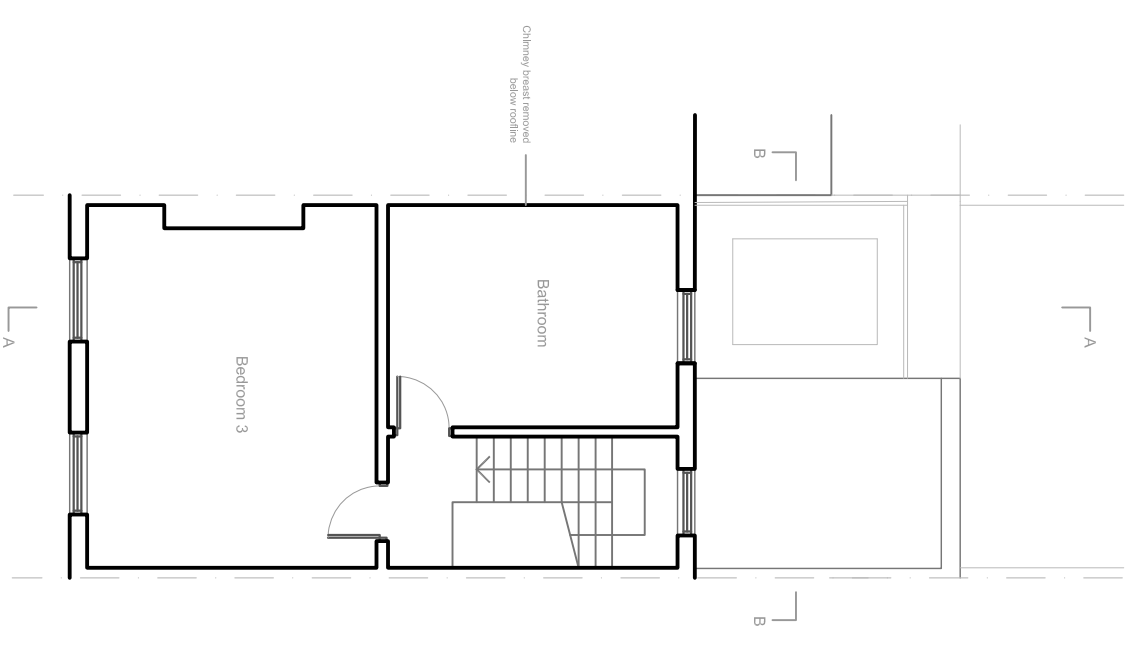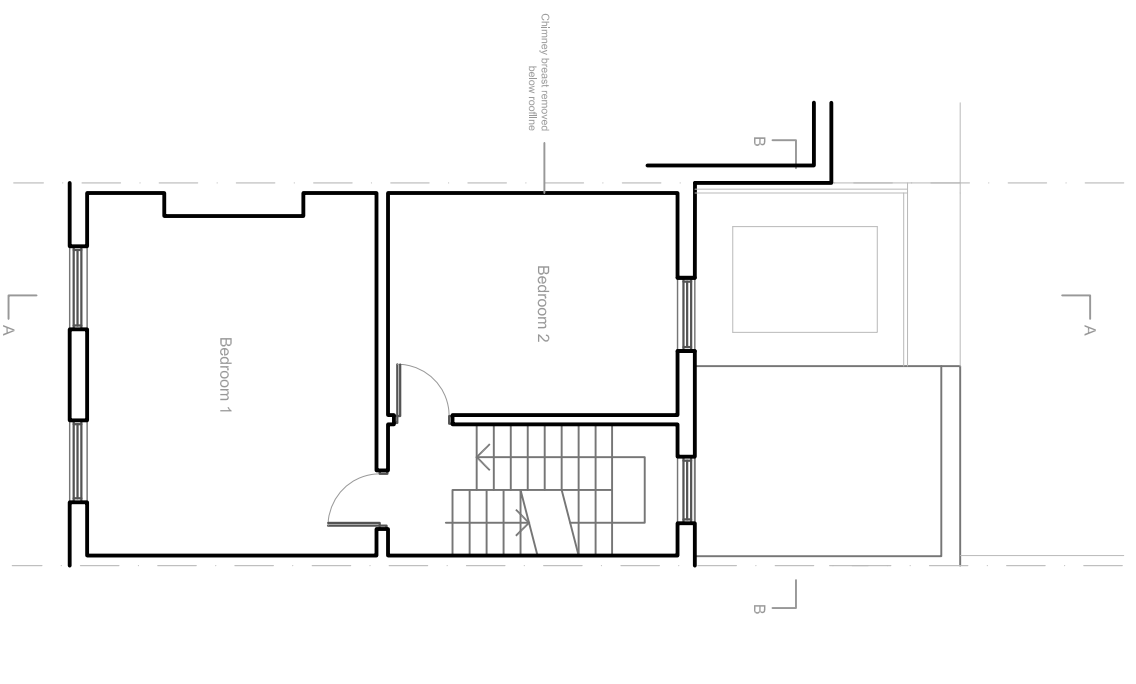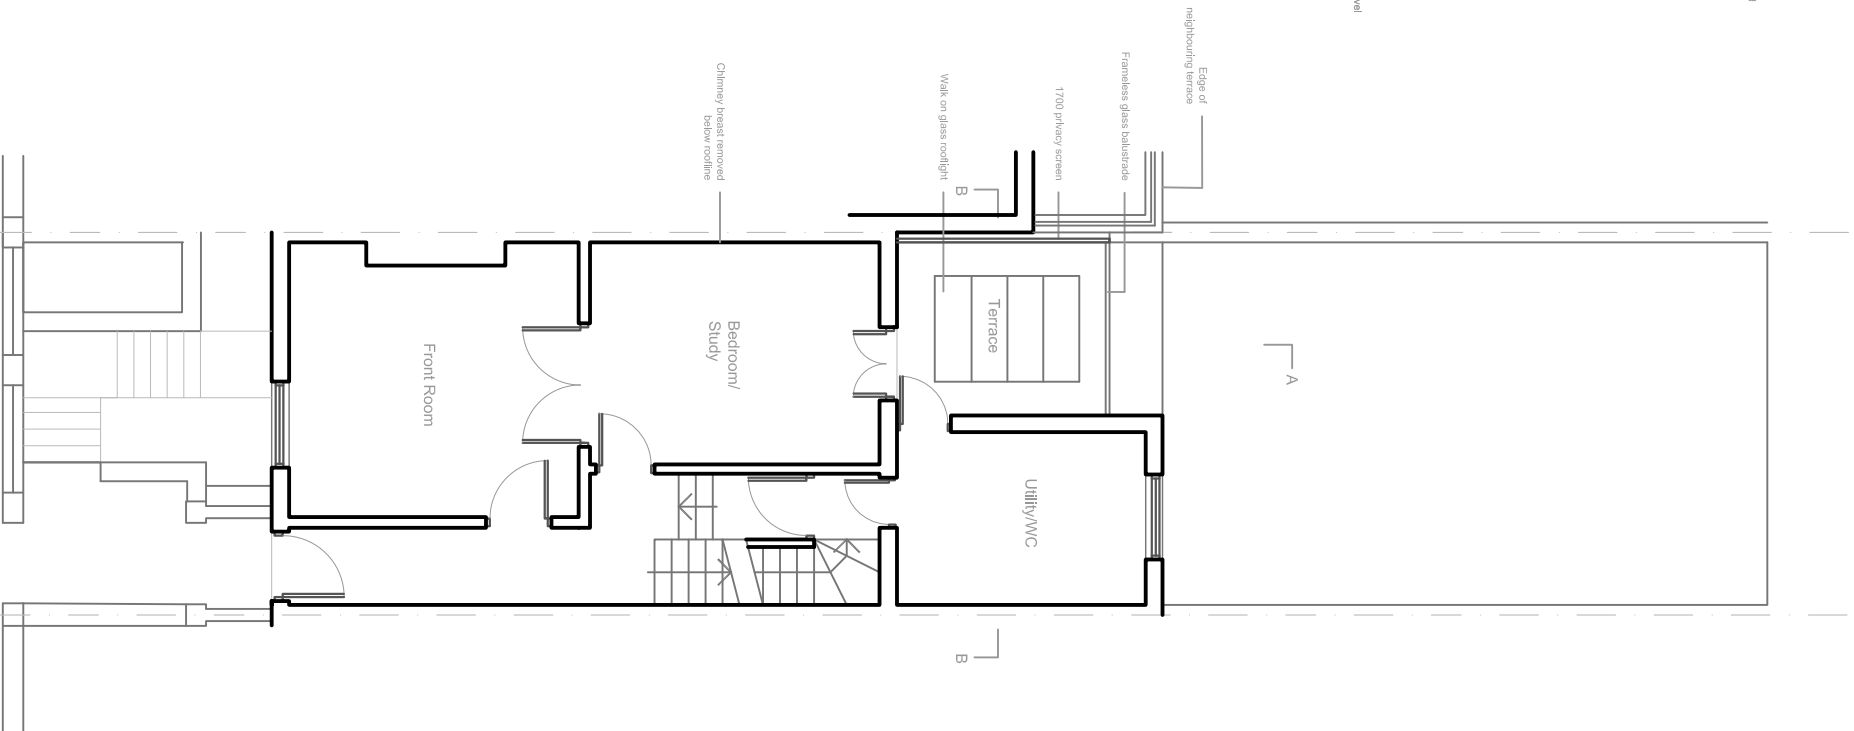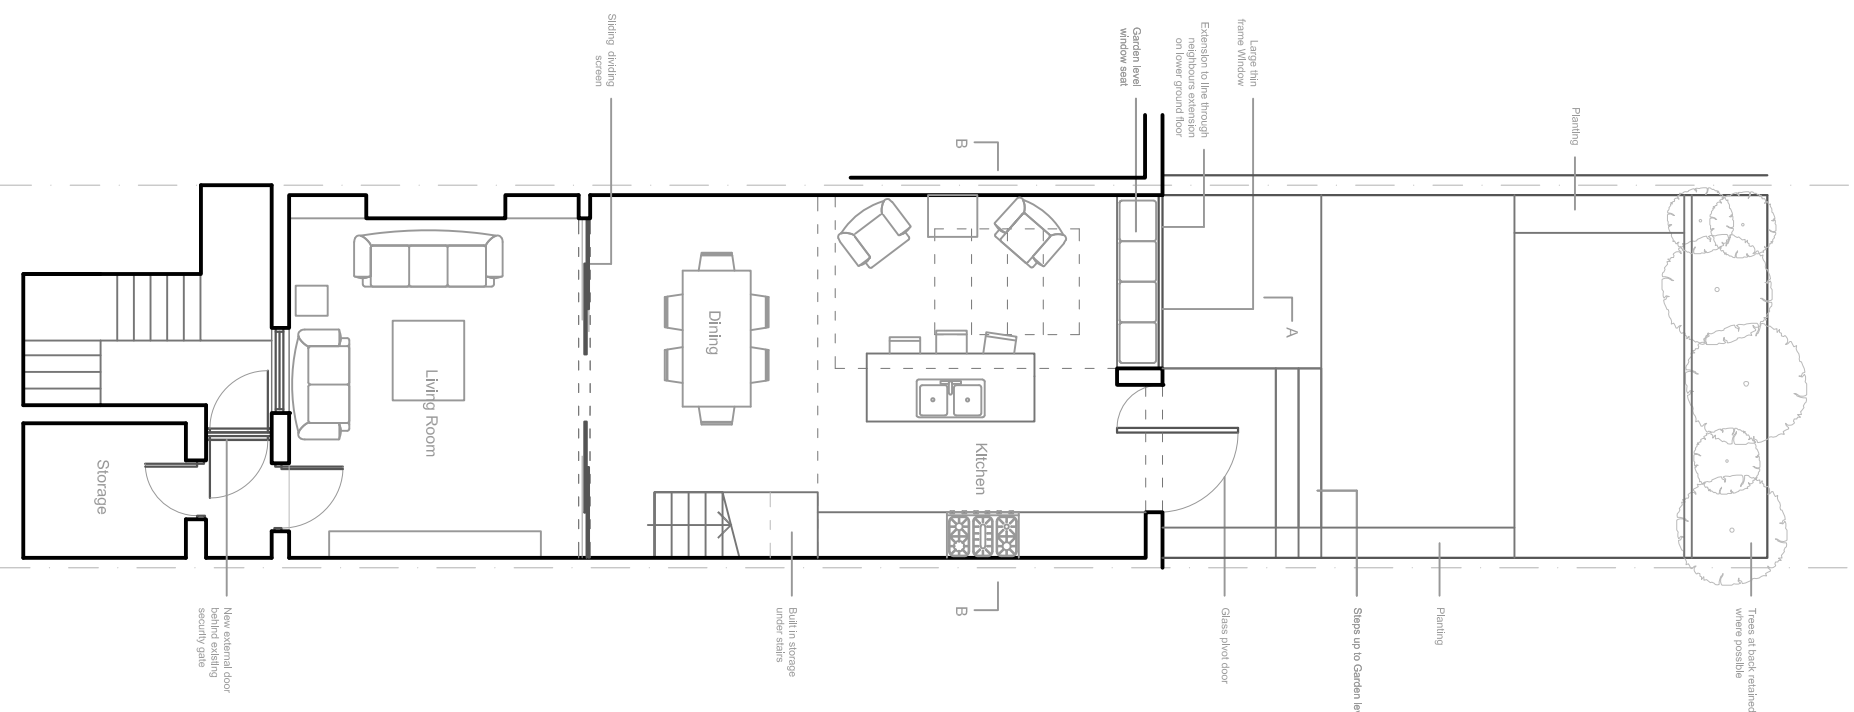


GARETH LOYD READING
5 Viceroyde Road, London, NE3 9EJ
ARCHITECT
07751742826

| REV | DESCRIPTION | DATE | DRAWN | CHECKED |
|-----|-----------------------|----------|-------|---------|
| A | Boundary wall defined | 02/08/17 | GLR | GLR |

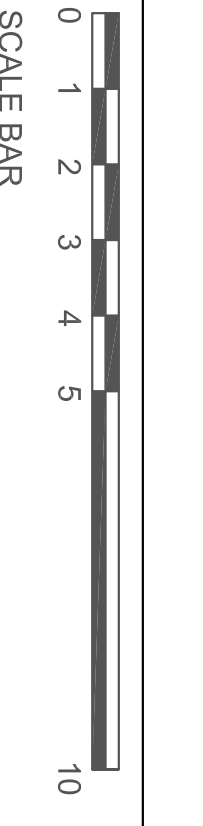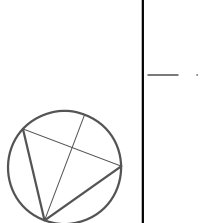


Project: 25 Oval Road, NW1 7EA
Title: Proposed Floor Plans
Project No: 250V | Date: 26/11/17 | Scale: 1:100 @ A3 / 1:50 @ A1
Drawing No: (P) 008 | Series: (P) PLANNING | Rev: A

This drawing is not to be used for construction. All dimensions are to be checked on site prior to commencement of work. Do not scale from this drawing. Structural and services information is included only. Refer to consultant drawings for details and setting out. Any use or copying in part or in whole must be with approval in writing of the Architect Gareth Lloyd Reading.


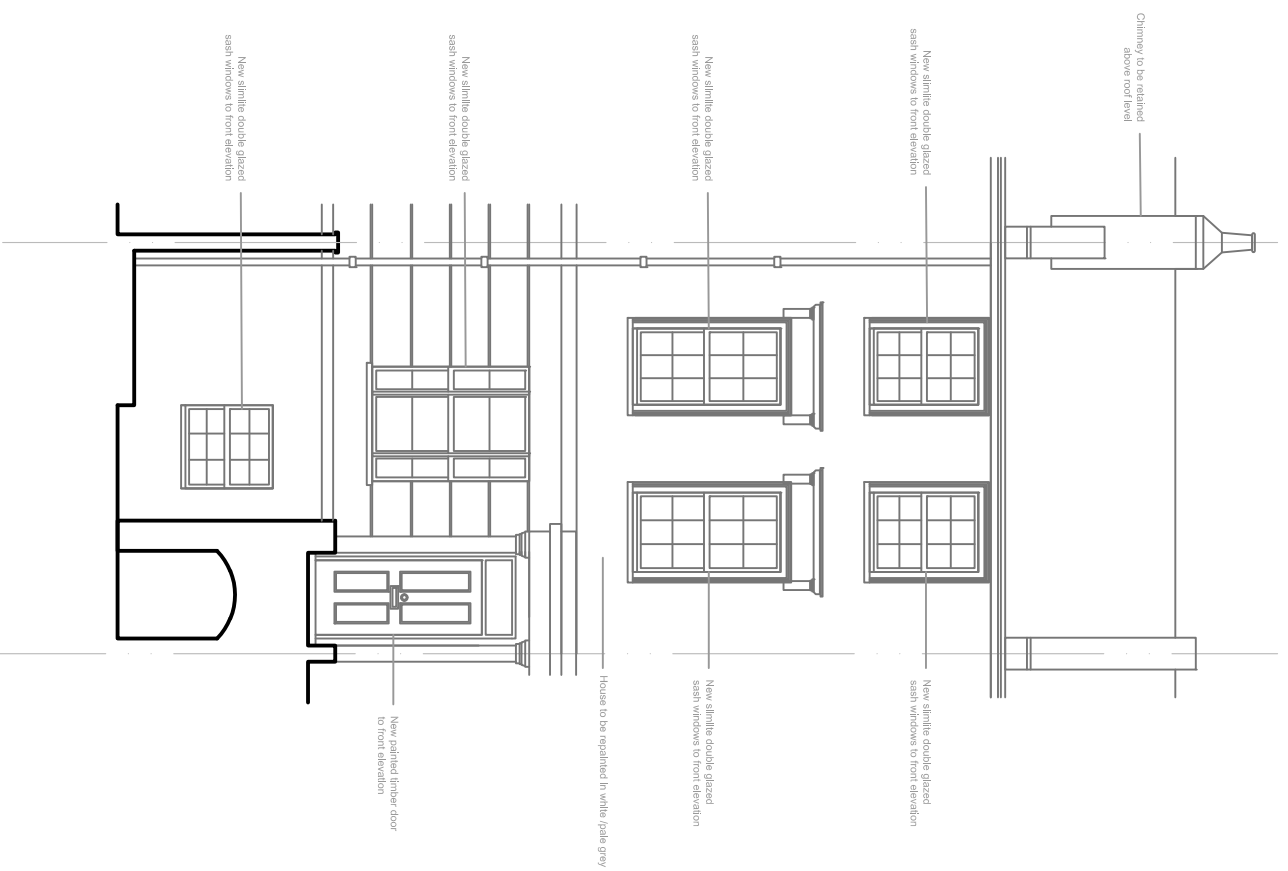


Proposed Front Elevation

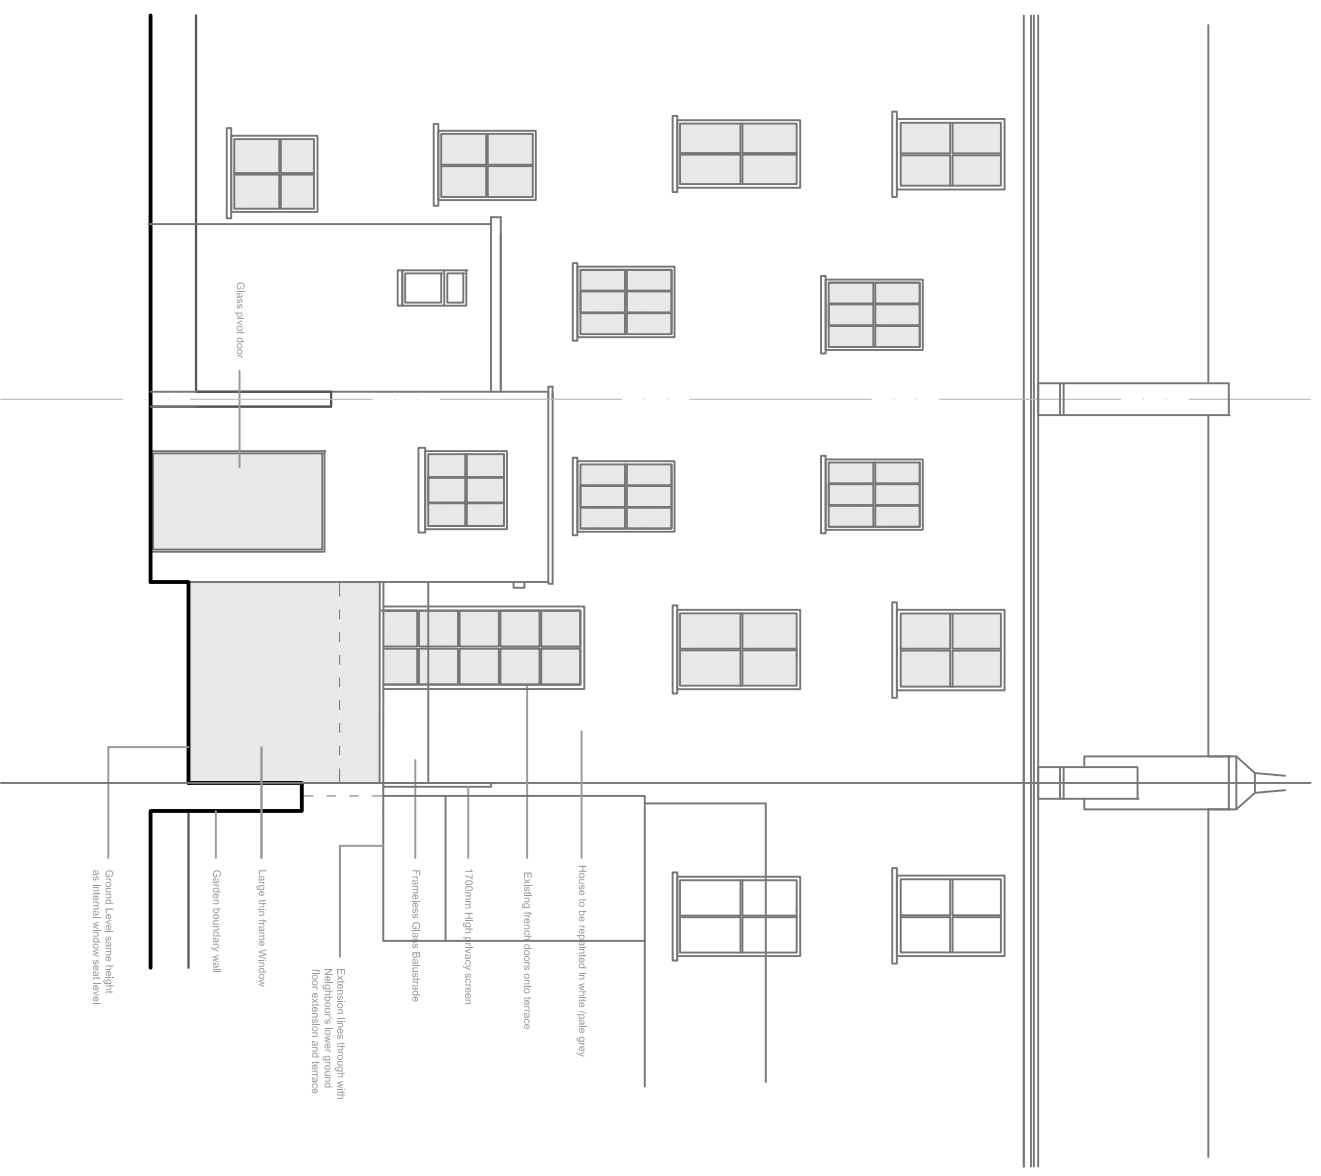



Proposed Rear Elevation

| GARETH LOYD READING 5 Venerable Road, London, NE 3PL | | ARCHITECT 07751742826 | |
|--|-----------------------|---------------------------------|-----|
| REV | DESCRIPTION | DATE | BY |
| A | Boundary wall defined | 02/08/17 | GLR |
| | | | |
| | | | |
| | | | |

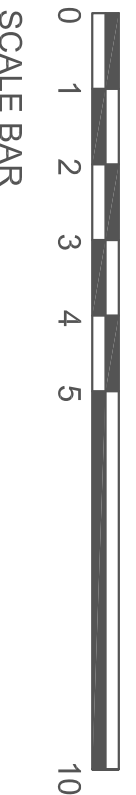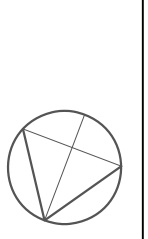

| | |
|---------------------------------|----------------------|
| Project: 25 Oval Road: NWM1 7EA | |
| Title: Proposed Elevations | |
| Project No: 250V | Date: 26/11/17 |
| Scale: 1:100 @ A3 / 1:50 @ A1 | Rev: A |
| Drawing No: (P) 009 | Series: (P) PLANNING |

This drawing is not to be used for construction. All dimensions are to be checked on site prior to commencement of works. Do not scale from this drawing. Structural and services information is included only. Refer to consultant drawings for details and setting out. Any use or copying in part or in whole must be with approval in writing of the Architect Gareth Lloyd Reading.

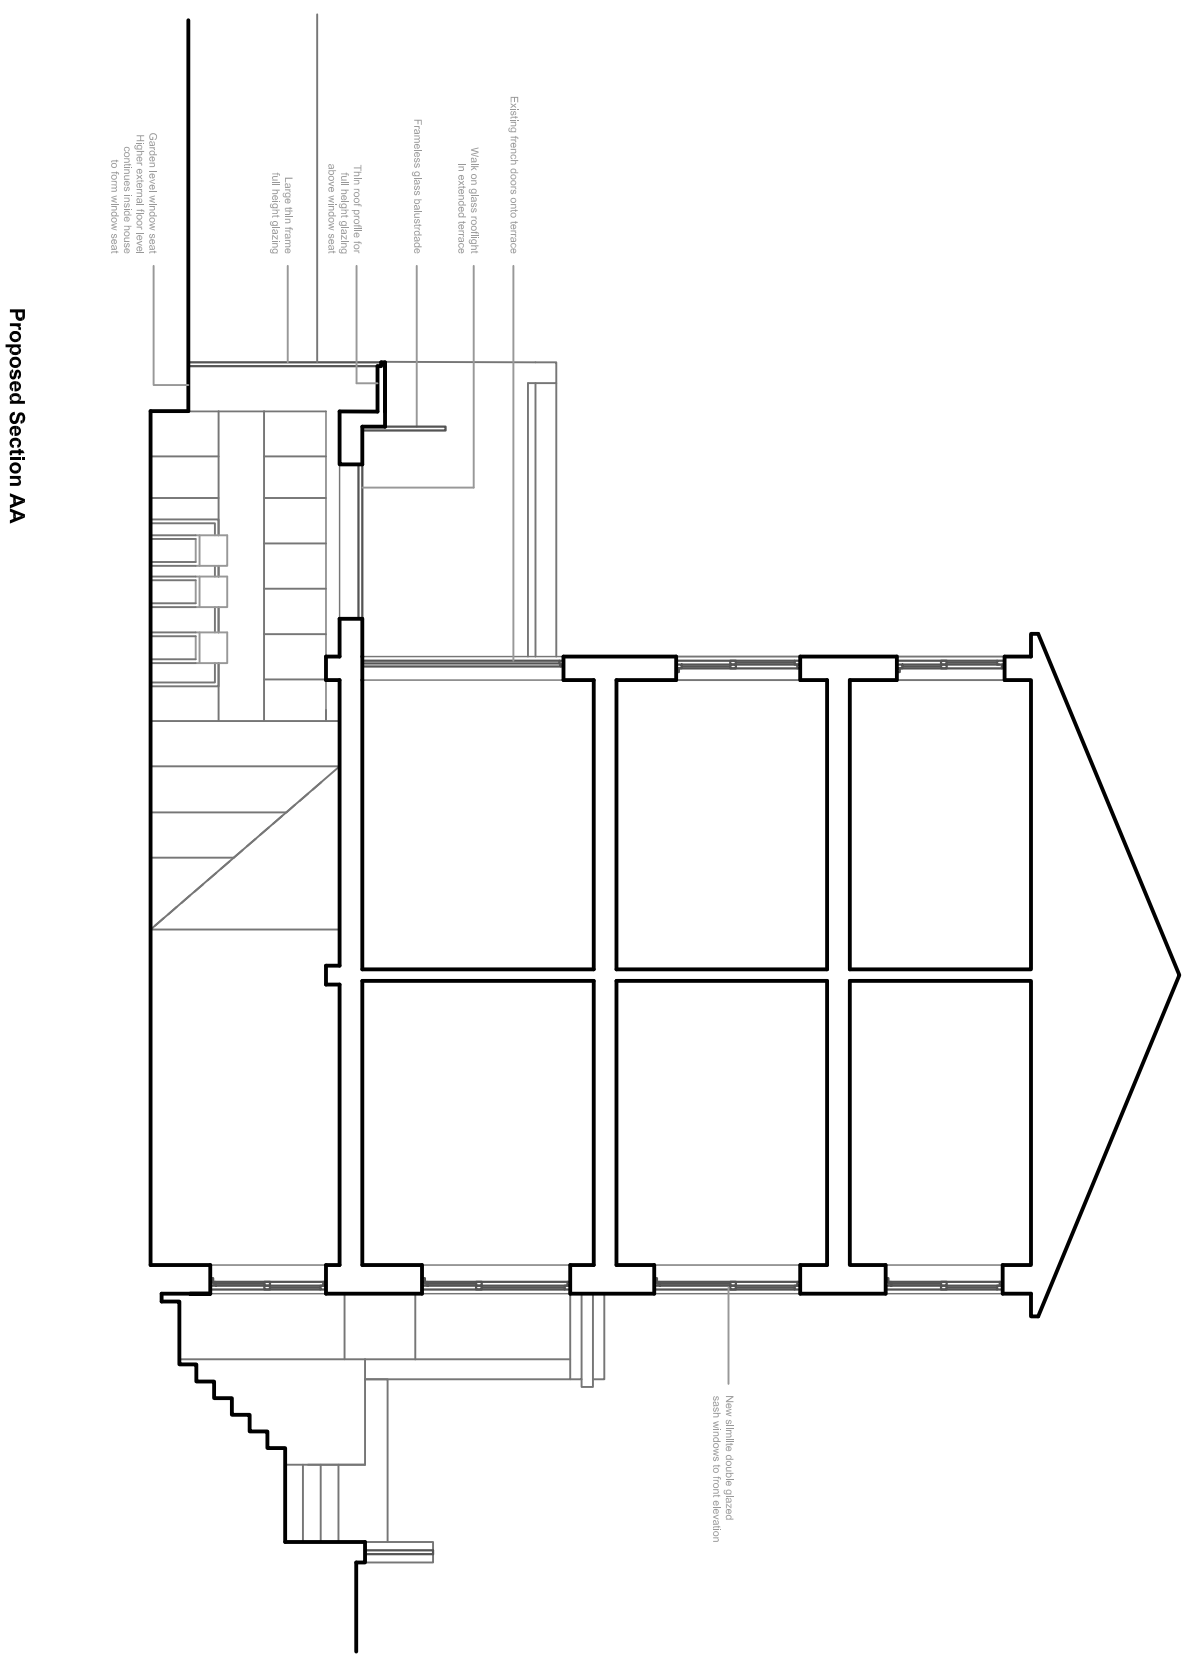
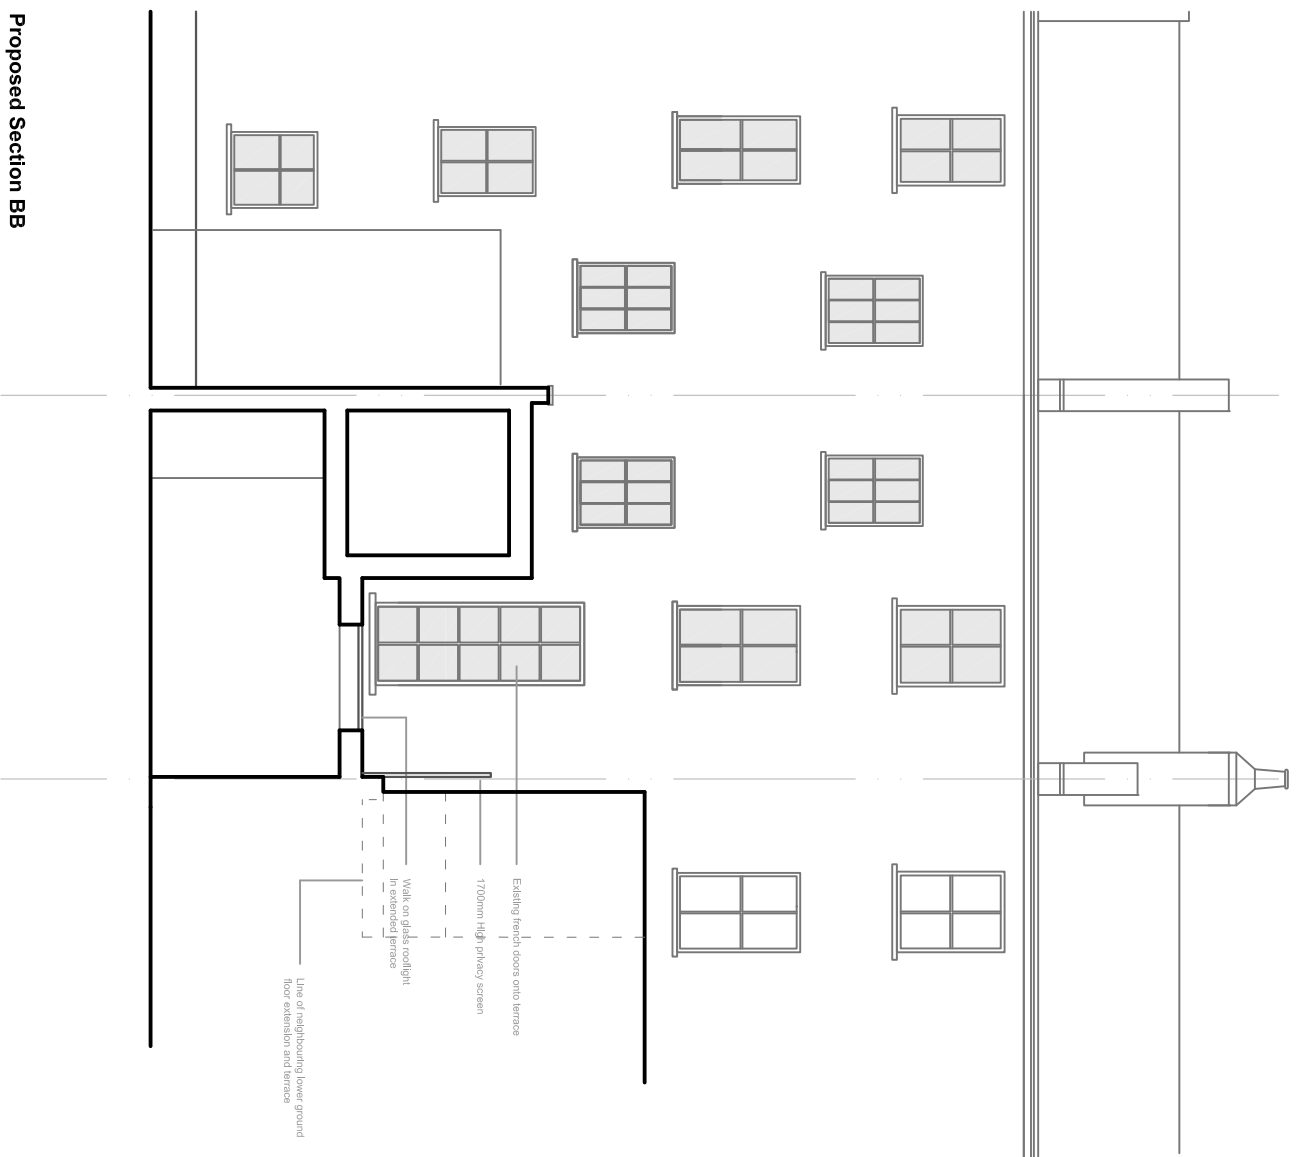


Proposed Section BB

Proposed Section AA

GARETH LLOYD READING
5 Viceroyde Road, London, NE3 9FL
ARCHITECT 07751742826

| REV | DESCRIPTION | DATE | DESIGN | AUTH |
|-----|-----------------------|----------|--------|------|
| A | Boundary wall defined | 02/08/17 | GLR | GLR |
| | | | | |
| | | | | |
| | | | | |
| | | | | |

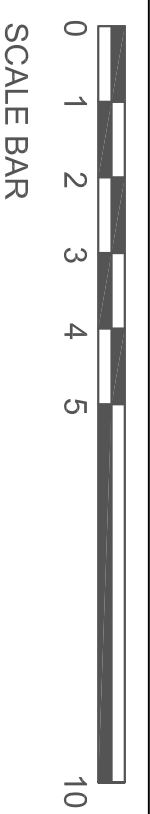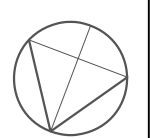

Project: 25 Oval Road: NW1 7EA
Title: Proposed Sections
Project No: 250V Date: 26/11/17 Scale: 1:100 @ A3 / 1:50 @ A1 Rec: A
Drawing No: (P) 010 Series: (P) PLANNING

This drawing is not to be used for construction. All dimensions are to be checked on site prior to commencement of work. Do not scale from this drawing. Structural and services information is indicative only. Refer to consultant drawings for details and setting out. Any use or copying in part or in whole must be with approval in writing of the Architect Gareth Lloyd Reading.