




Existing Lower Ground Floor Plan

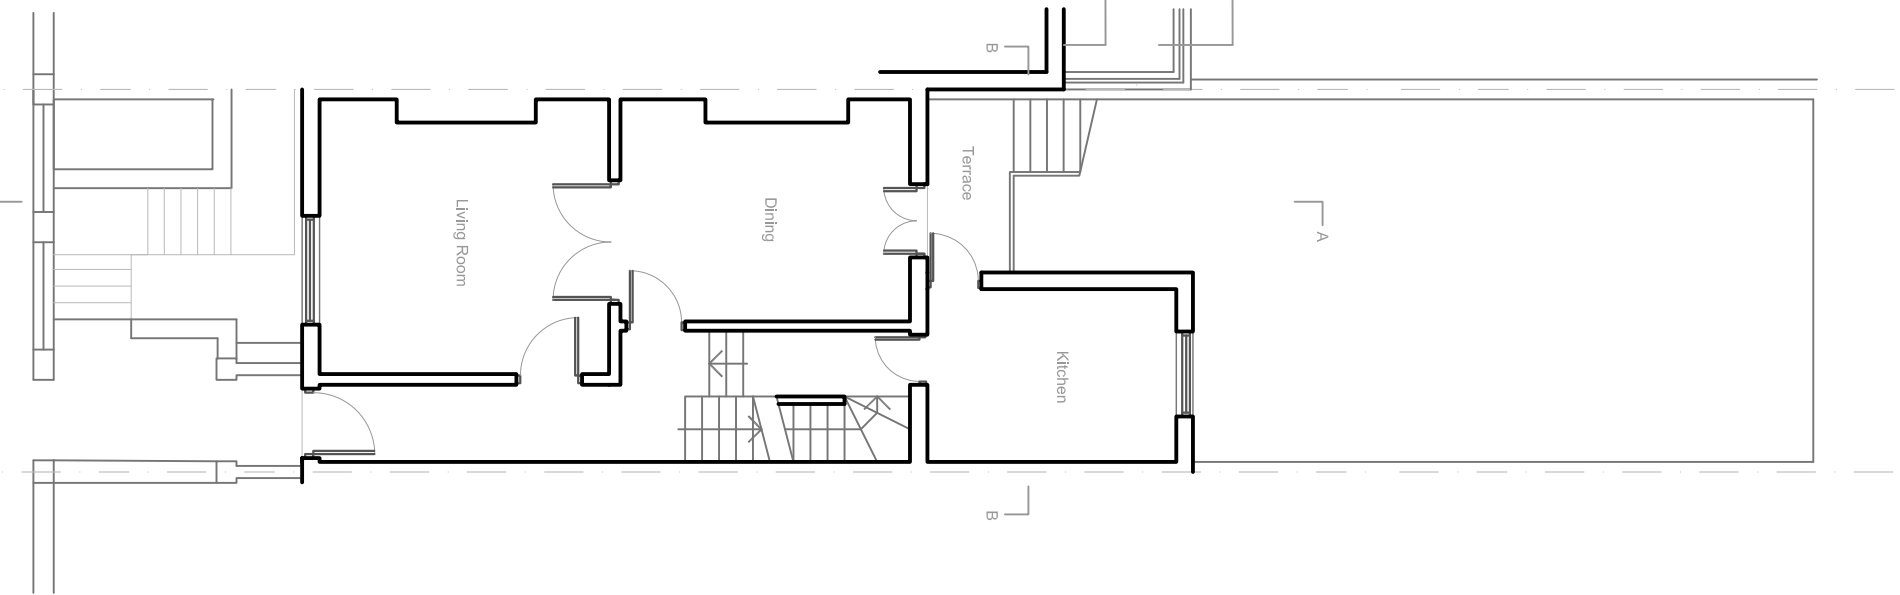

Existing Upper Ground Floor Plan

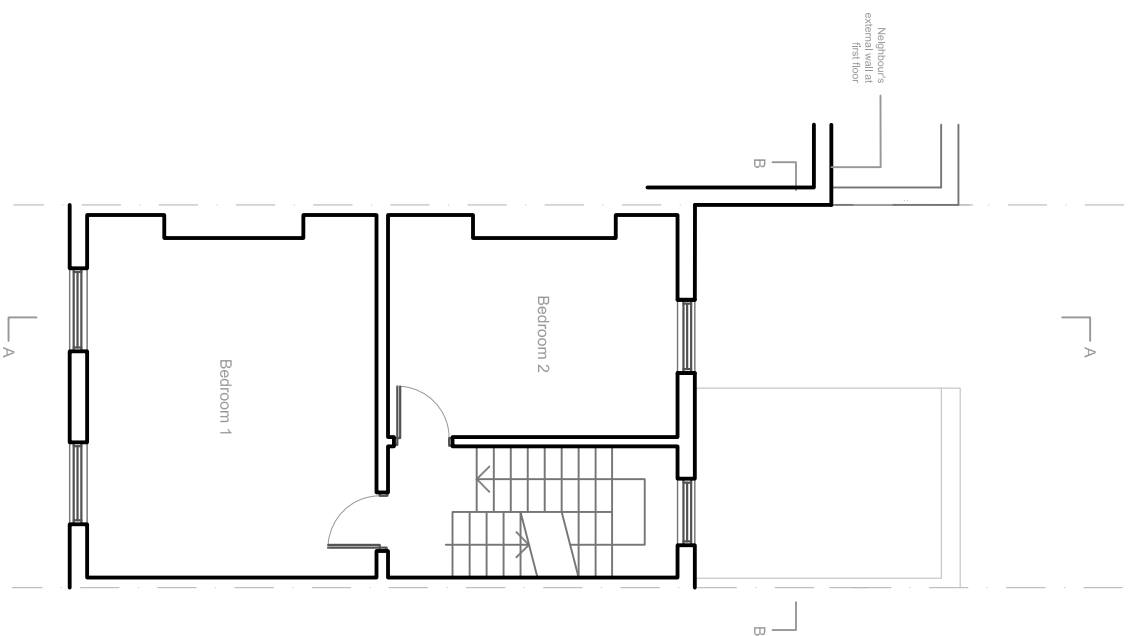



Existing First Floor Plan

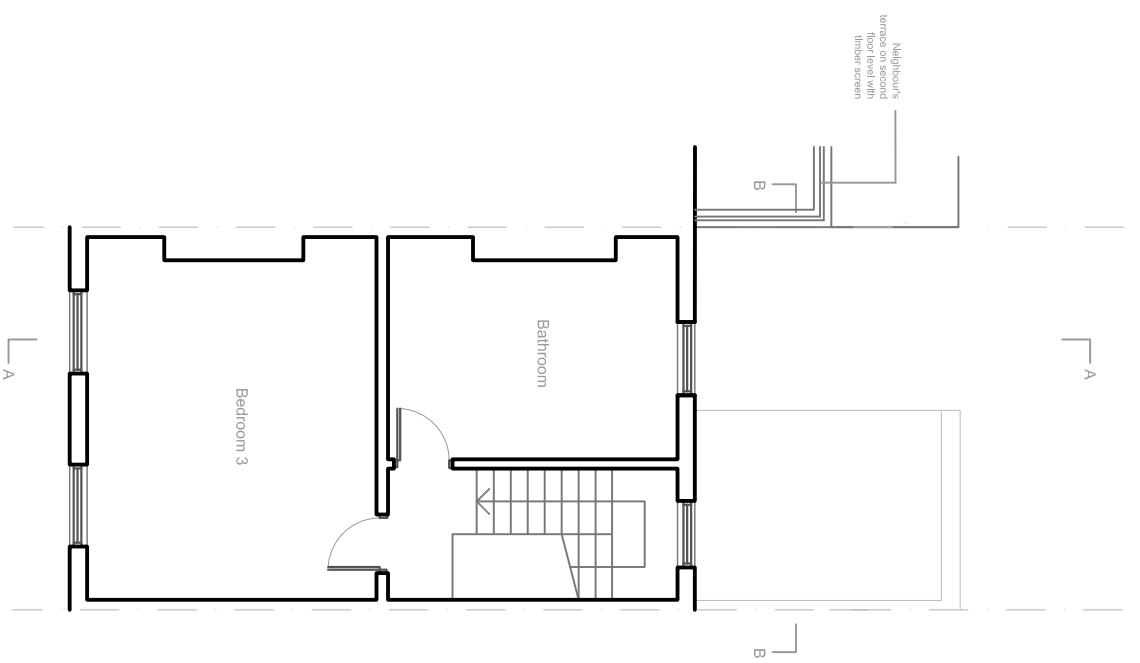

Existing Second Floor Plan

GARETH LOYD READING
5 Venerable Road, London, NE3 9FL
ARCHITECT
07751742826

REV	DESCRIPTION	DATE	DRAWN	CHECKED
A	Boundary wall clarified	02/08/17	GLR	GLR

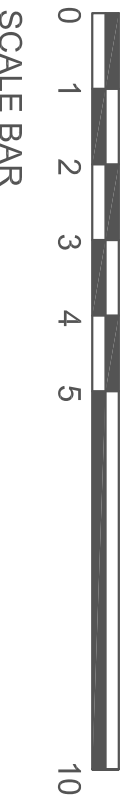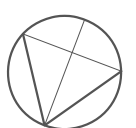

SCALE BAR

Project: 25 Oval Road, NW1 7EA
Title: Existing Floor Plans
Project No: 250V | Date: 26/11/17 | Scale: 1:100 @ A3 / 1:50 @ A1 | Rev: A
Drawing No: (P) 002 | Series: (P) PLANNING

Scale: 1:100 @ A3 / 1:50 @ A1

Rev: A


Series: (P) PLANNING

Scale: 1:100 @ A3 / 1:50 @ A1

Rev: A





Existing Front Elevation

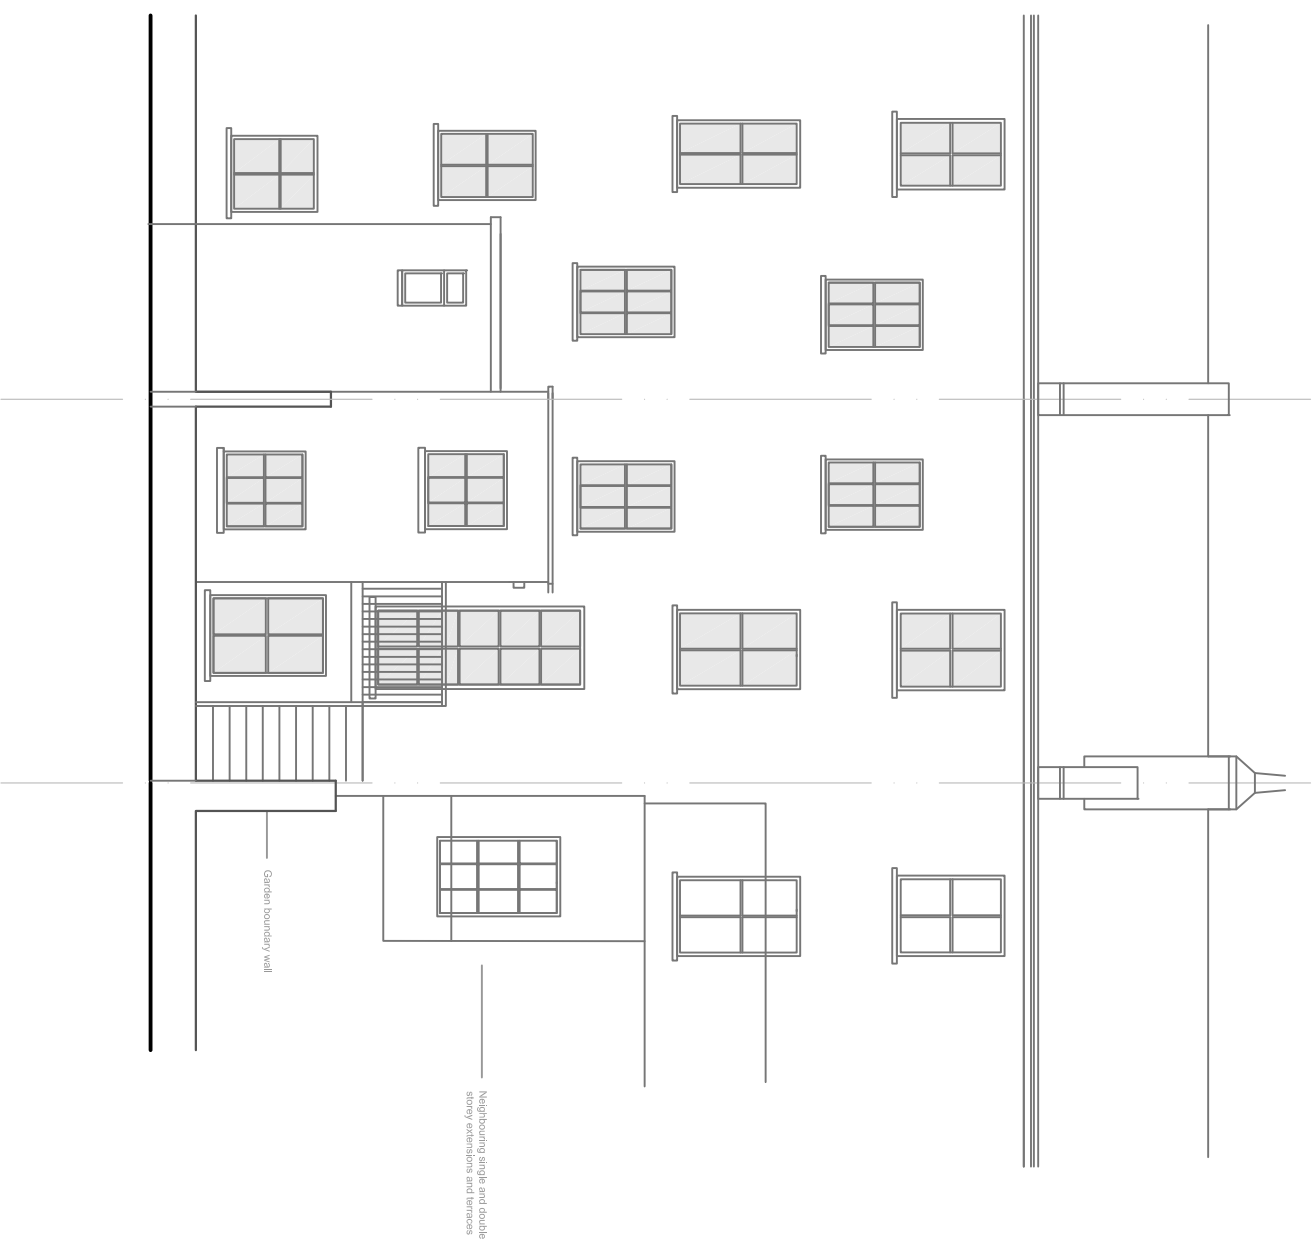


Existing Rear Elevation

GARETH LOYD READING		ARCHITECT	
5 Viceroyde Road, London, NE3 9FL		07751742826	
REV	DESCRIPTION	DATE	DRAWN
A	Boundary wall defined	02/08/17	GLN
			GLN

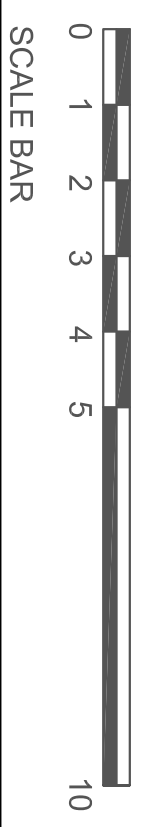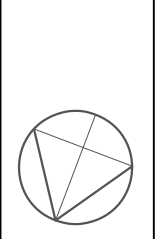


Project: 25 Oval Road, NW1 7EA			
Title: Existing Elevations			
Project No: 250V	Date: 26/11/17	Scale: 1:100 @ A3 / 1:50 @ A1	Rev: A
Drawing No: (P) 003	Series: (P) PLANNING		

This drawing is not to be used for construction. All dimensions are to be checked on site prior to commencement of work. Do not scale from this drawing. Structural and services information is indicative only. Refer to consultant's drawings for details and setting out. Any use or copying in part or in whole must be with approval in writing of the Architect Gareth Lloyd Reading.

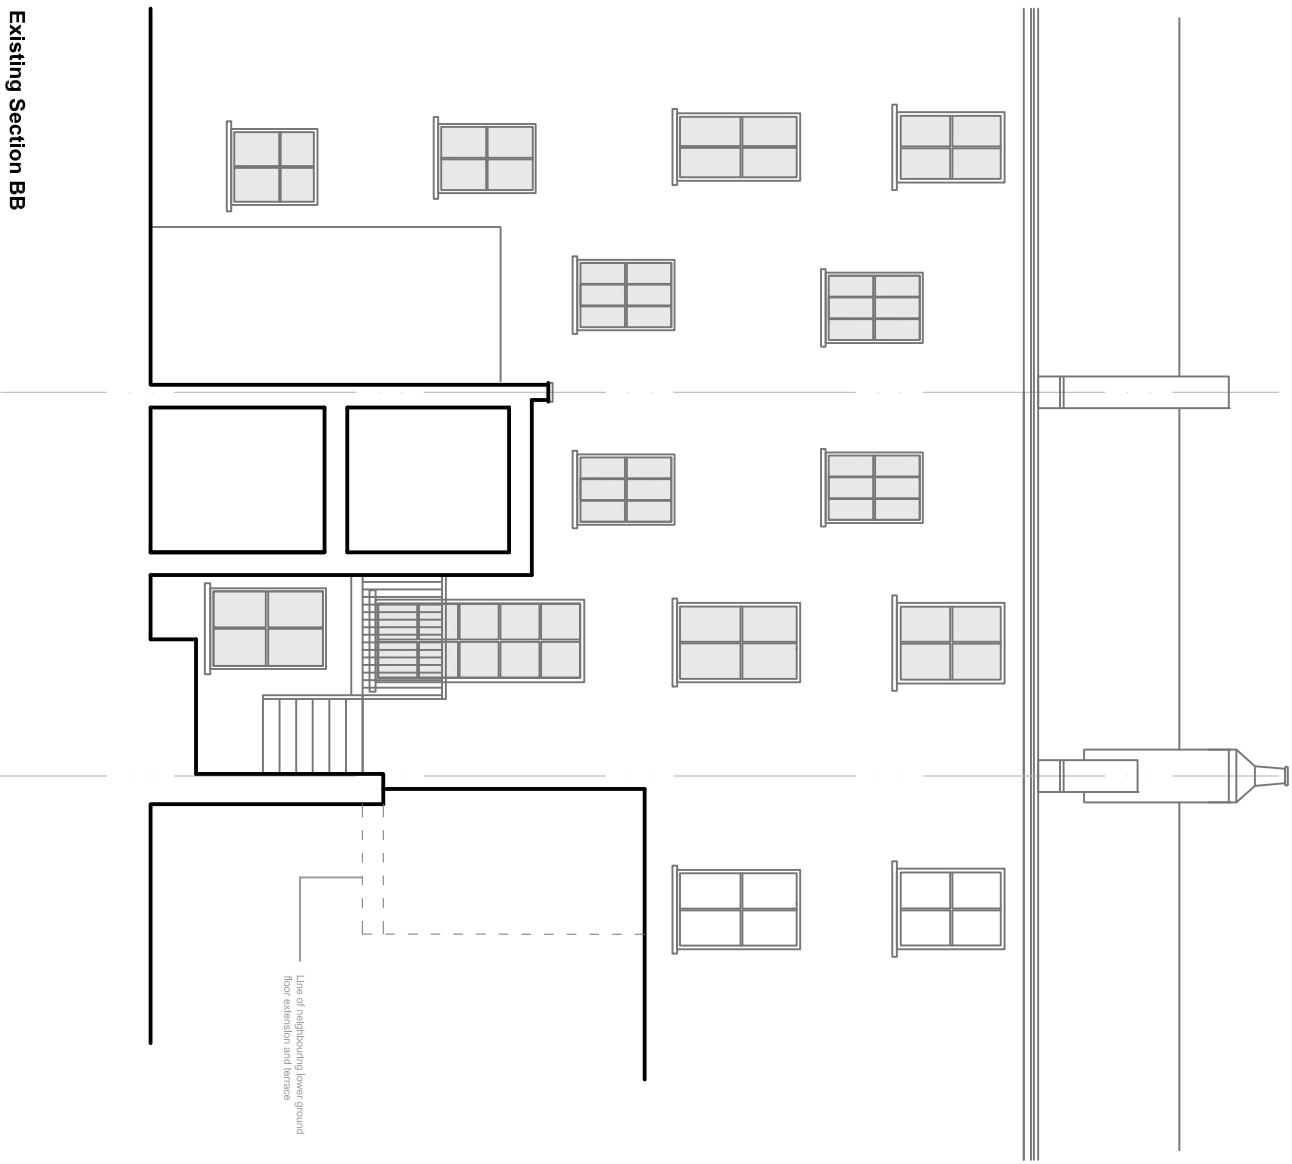



Existing Section BB

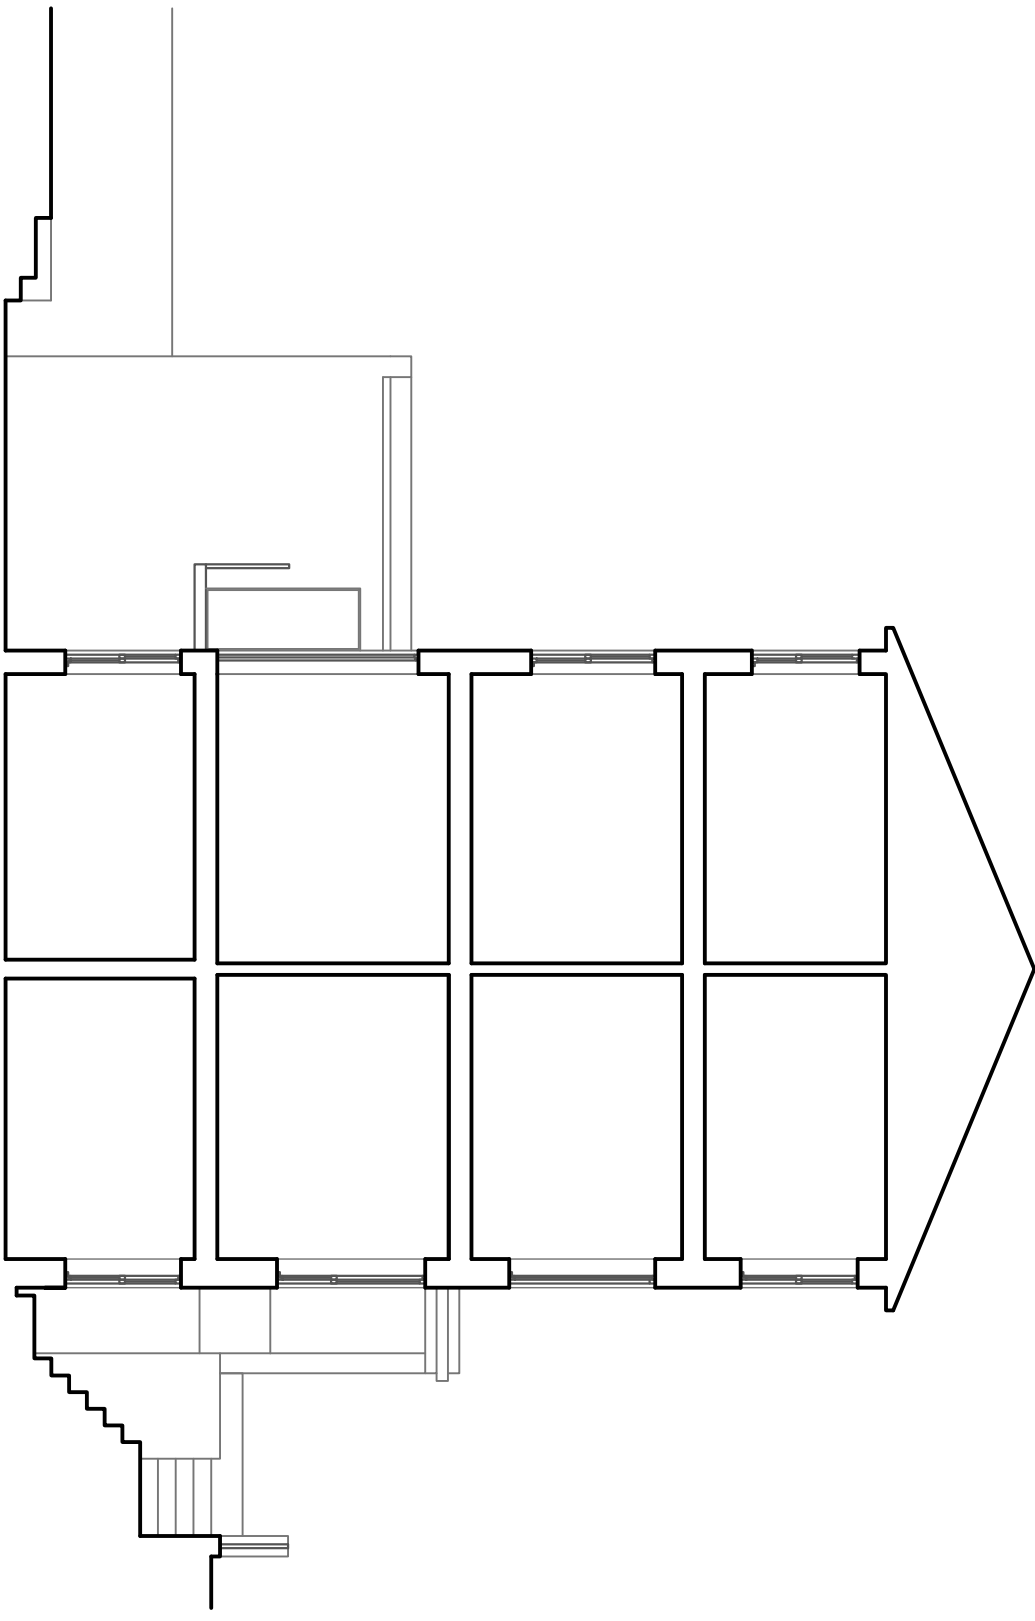

Existing Section AA

GARETH LLOYD READING
 5 Viceroyde Road, London, NE3 5PL
 ARCHITECT
 07751742826

REV	DESCRIPTION	DATE	DRAWN	AUTH
A	Boundary wall defined	02/08/17	GLN	GLN

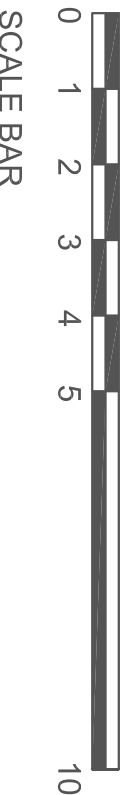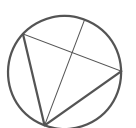


SCALE BAR


Project: 25 Oval Road, NW1 7EA			
Title: Existing Sections			
Project No: 250V	Date: 26/11/17	Scale: 1:100 @ A3 / 1:50 @ A1	Rev: A
Drawing No: (P) 004	Series: (P) PLANNING		

This drawing is not to be used for construction. All dimensions are to be checked on site prior to commencement of work. Do not scale from this drawing. Structural and services information is included only. Refer to consultant drawings for details and setting out. Any use or copying in part or in whole must be with approval in writing of the Architect Gareth Lloyd Reading.


Areas to be removed

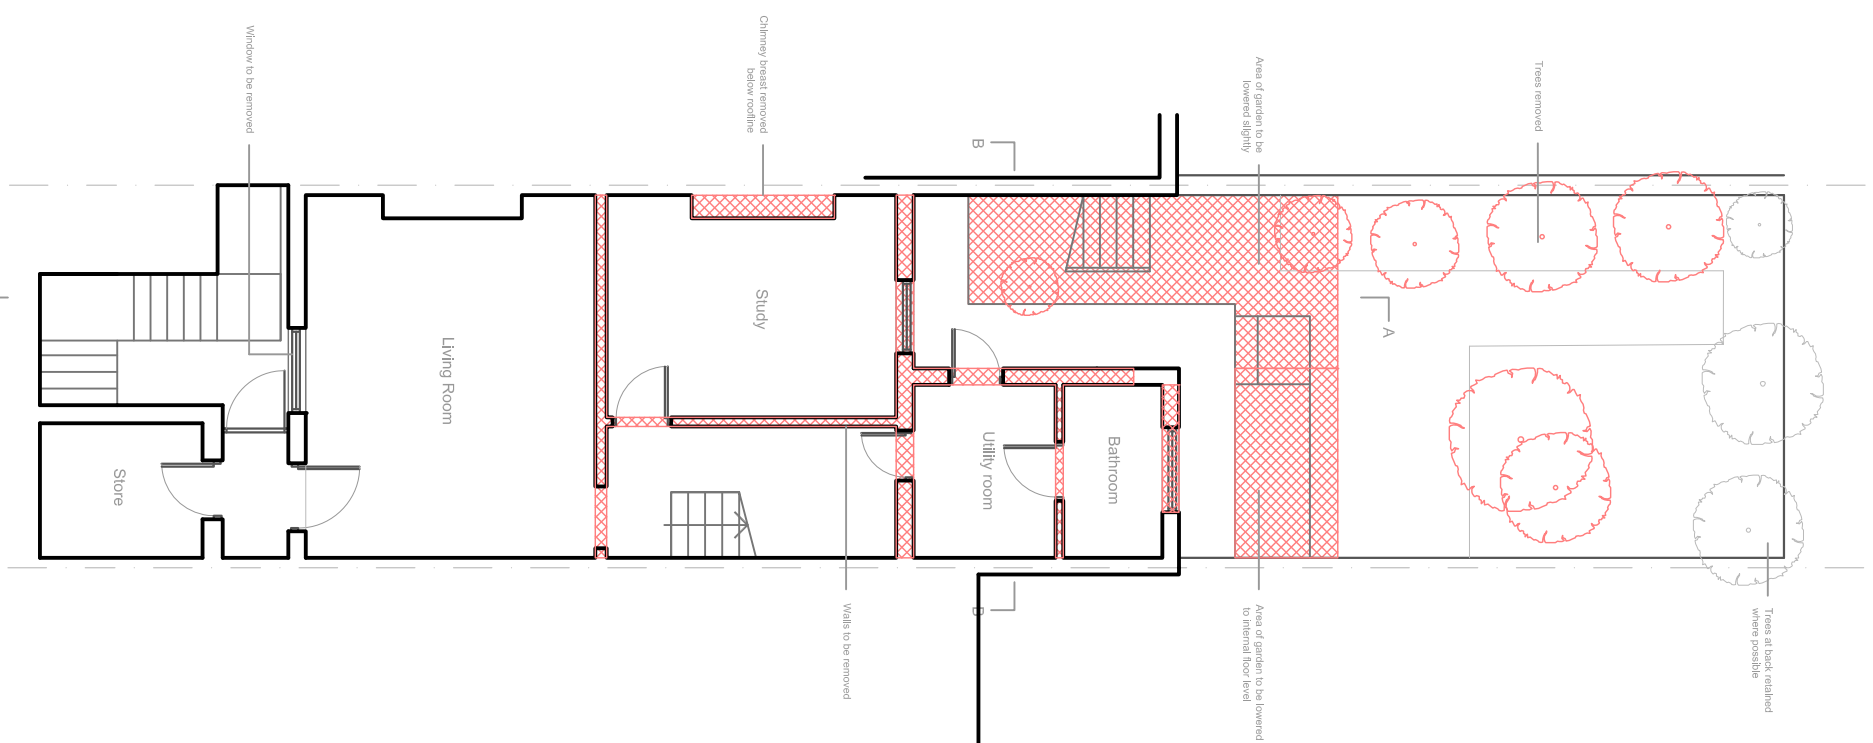


Existing Lower Ground Floor Plan

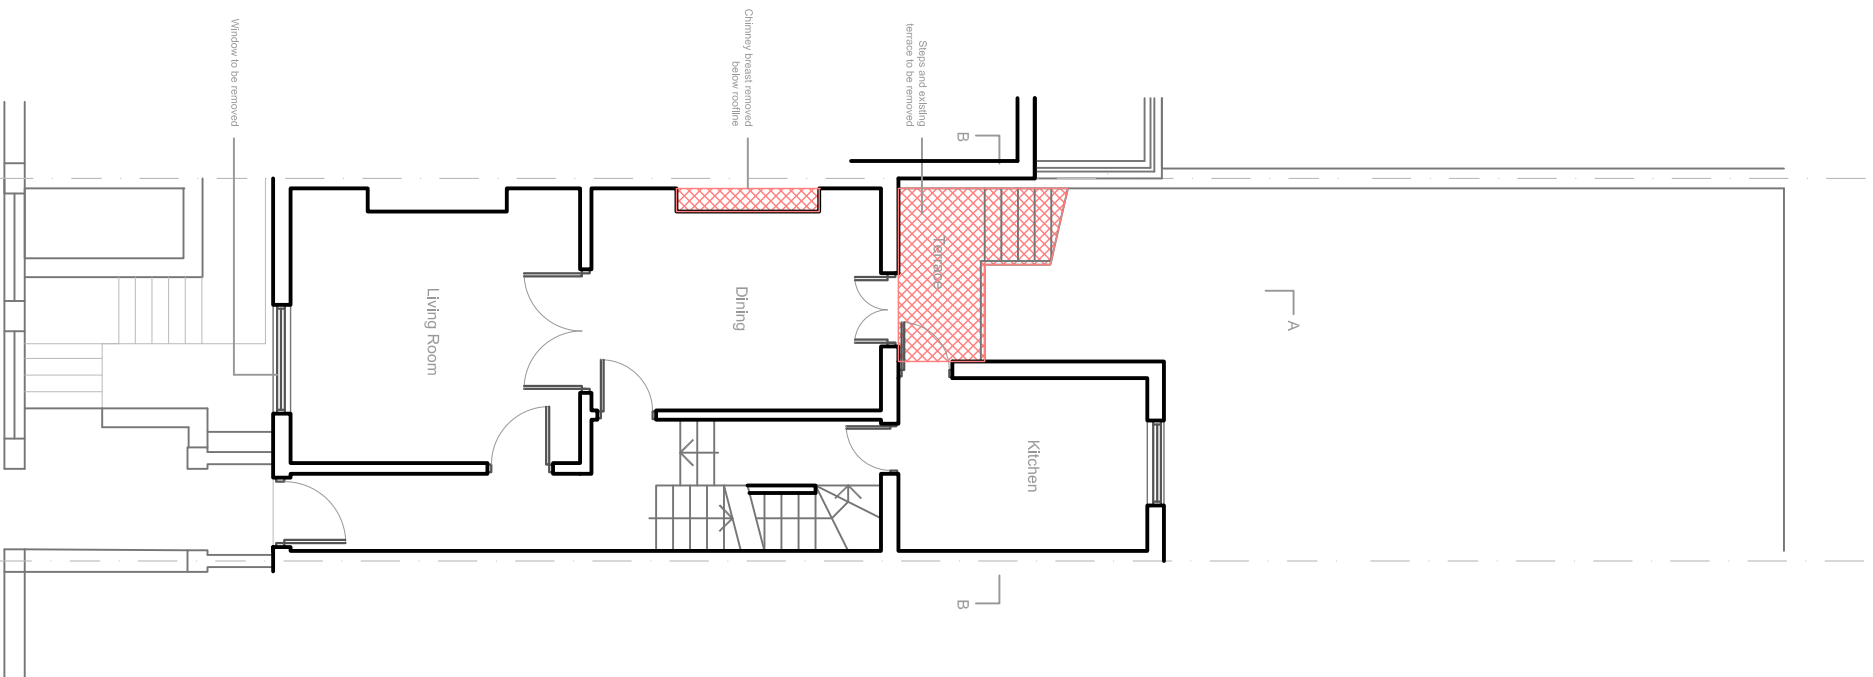

Existing Upper Ground Floor Plan

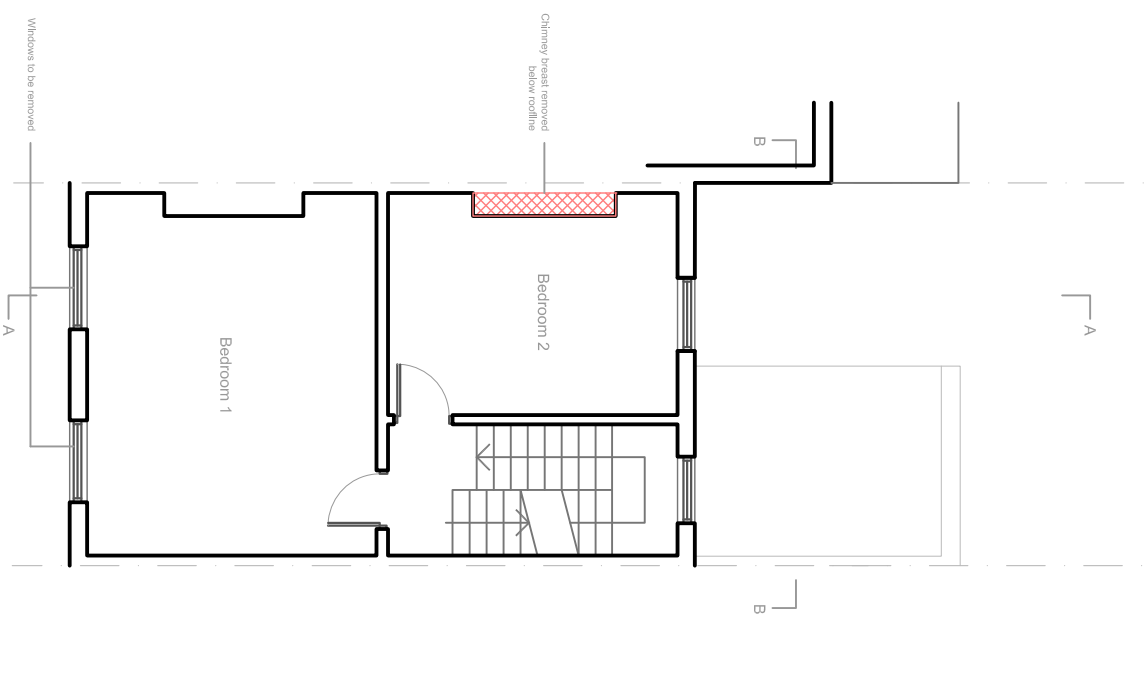



Existing First Floor Plan

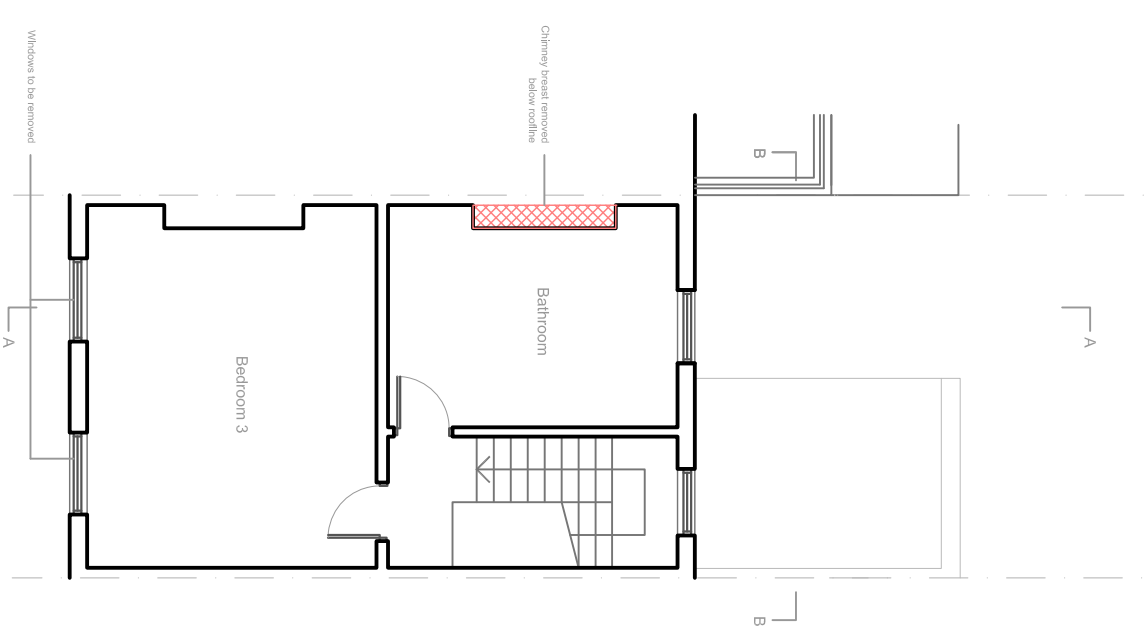

Existing Second Floor Plan



GARETH LOYD READING
5 Viceroyde Road, London, NE3 9FL
ARCHITECT
07751742826

REV	DESCRIPTION	DATE	DESIGN	AUTH
A	Boundary wall defined	02/08/17	GLN	GLN

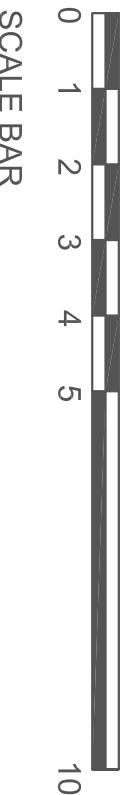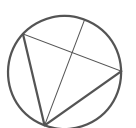

Project: 25 Oval Road, NW1 7EA
Title: Removal Floor Plans
Project No: 250V | Date: 26/11/17 | Scale: 1:100 @ A3 / 1:50 @ A1
Drawing No: (P) 005 | Series: (P) PLANNING | Rev: A

Areas to be removed

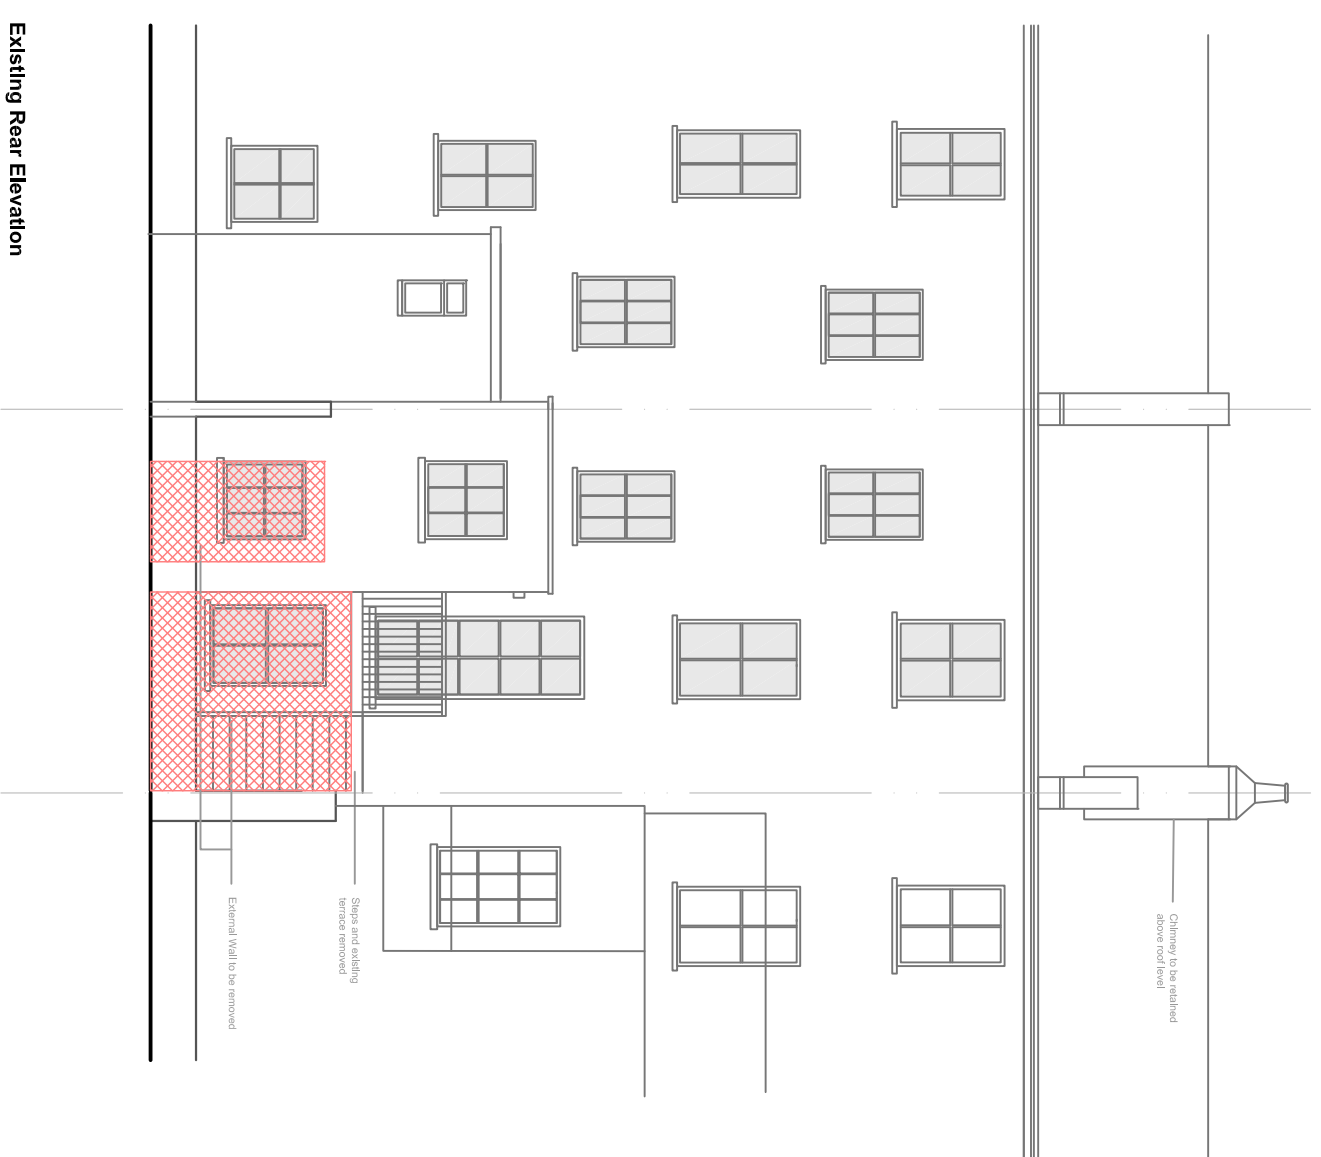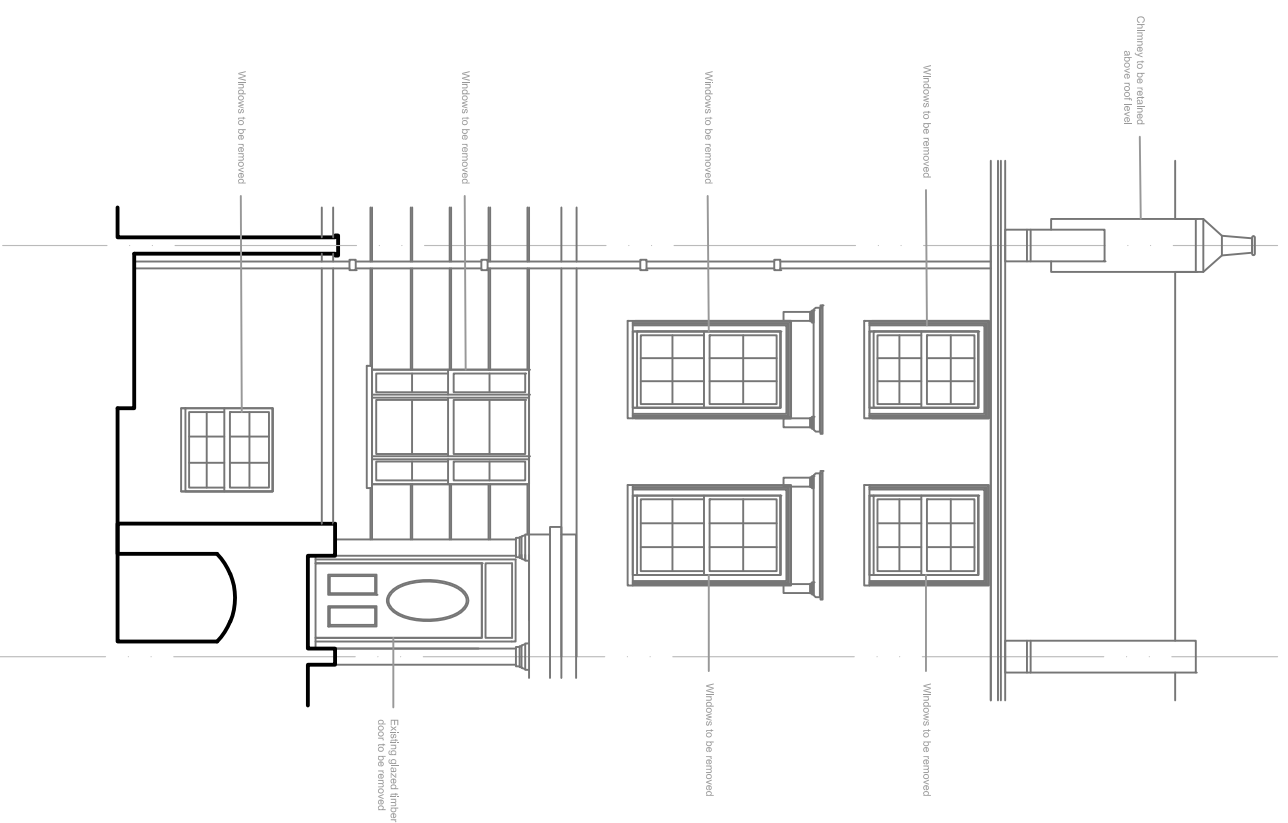

Existing Rear Elevation

GARETH LOYD READING
5 Venerable Road, London, NE 3PL
ARCHITECT
07751742826



REV	DESCRIPTION	DATE	DESIGN	AUTH
A	Boundary wall defined	02/08/17	GLN	GLN



SCALE BAR

Project: 25 Oval Road, NW1 7EA
Title: Removal Elevations
Project No: 250V | Date: 26/11/17 | Scale: 1:100 @ A3 / 1:50 @ A1 | Rev: A
Drawing No: (P) 006 | Series: (P) PLANNING

Areas to be removed

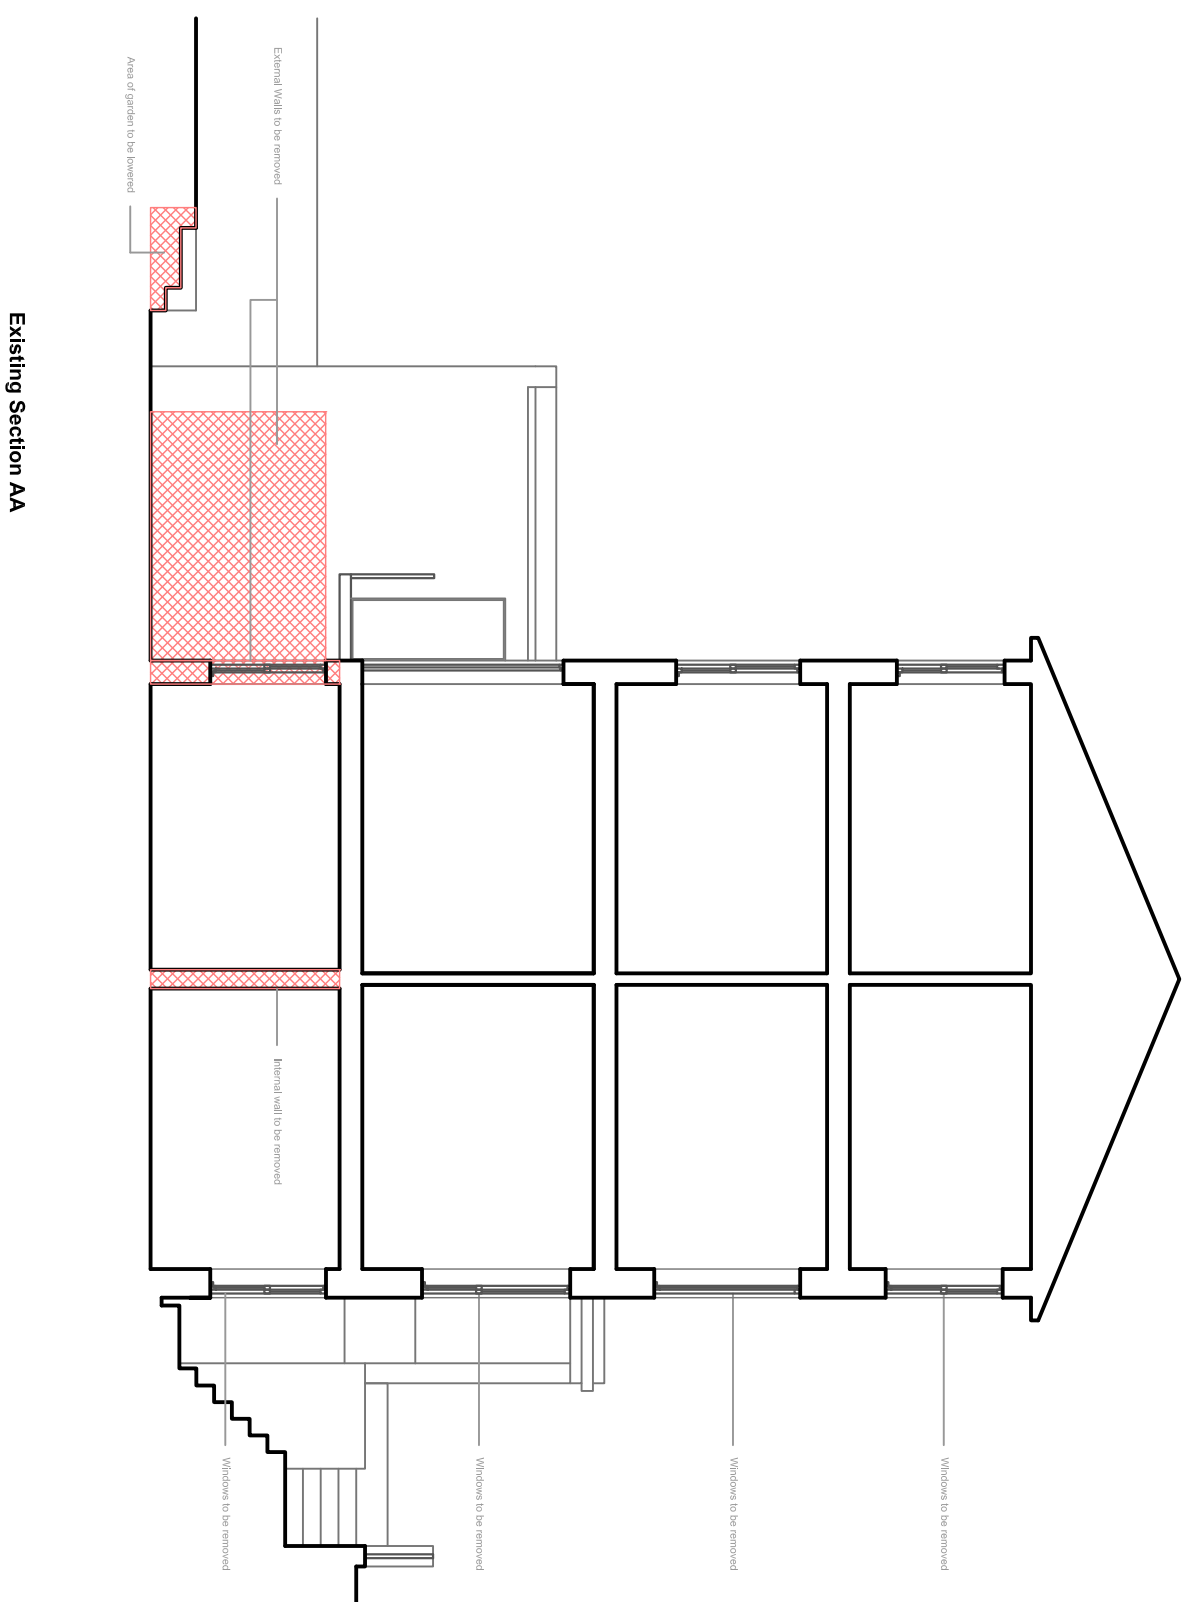
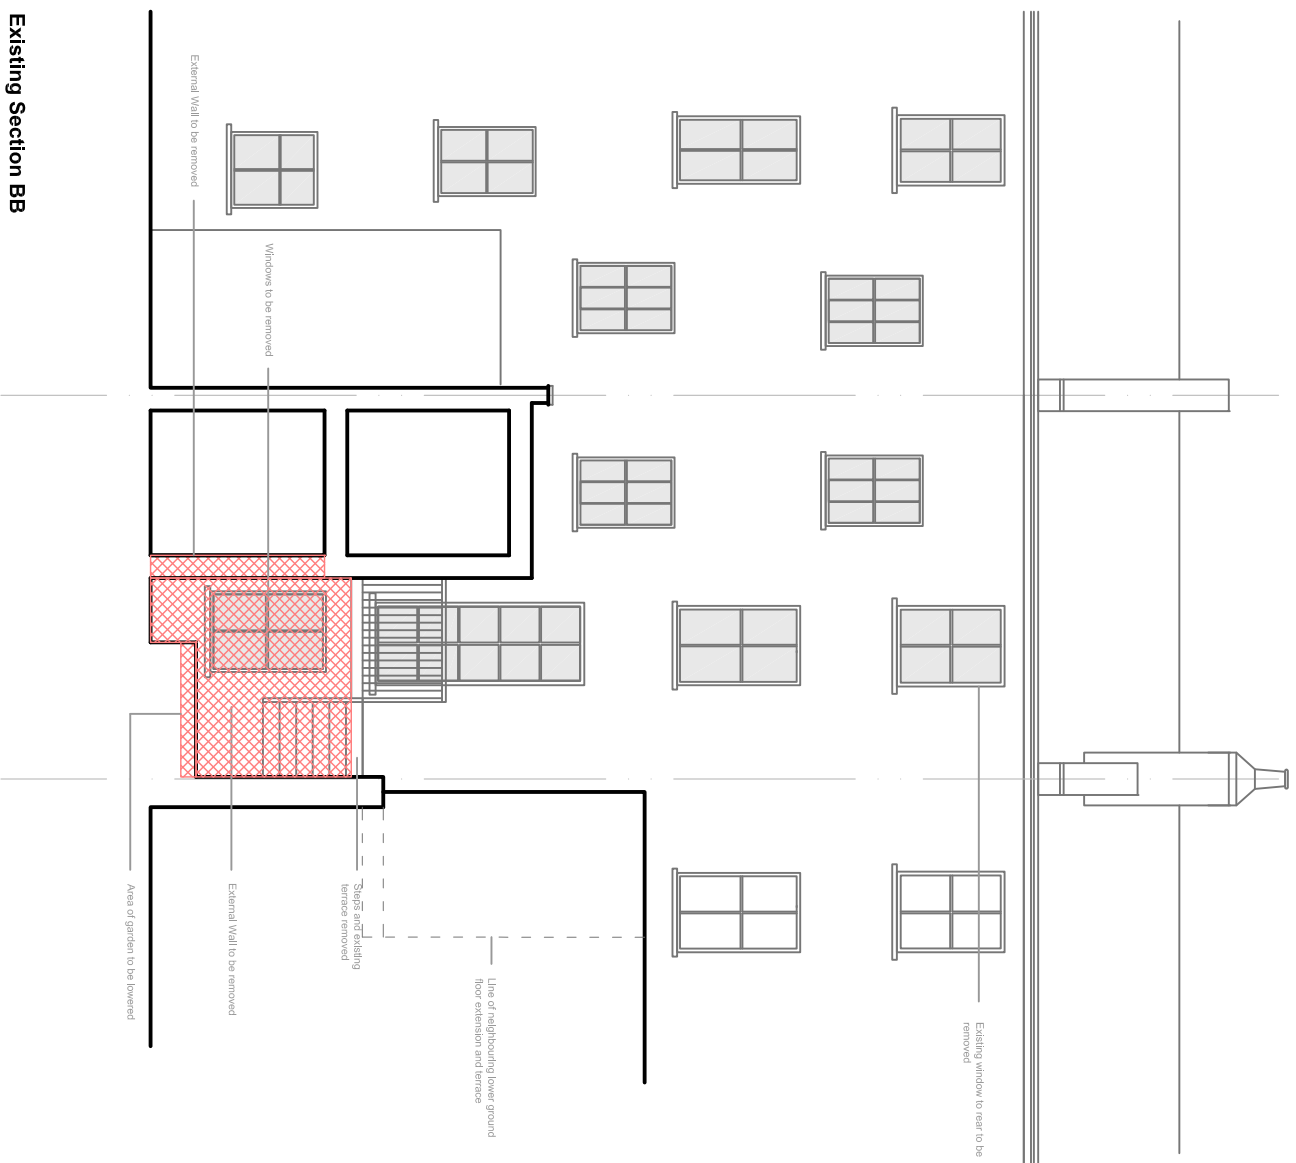


Existing Section BB





Existing Section AA

GARETH LLOYD READING
5 Viceroyde Road, London, NE3 9PL
ARCHITECT
07751742826

REV	DESCRIPTION	DATE	DESIGN	AUTH
A	Boundary wall defined	02/08/17	GLN	GLN

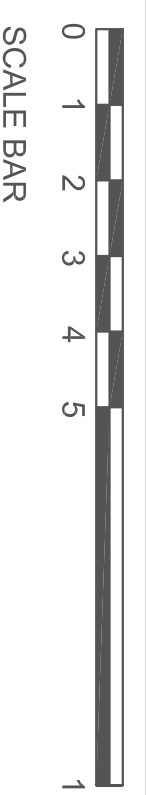
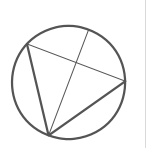


Project: 25 Oval Road, NW1 7EA
Title: Removal Sections
Project No: 250V | Date: 26/11/17 | Scale: 1:100 @ A3 / 1:50 @ A1 | Rev: A
Drawing No: (P) 007 | Series: (P) PLANNING

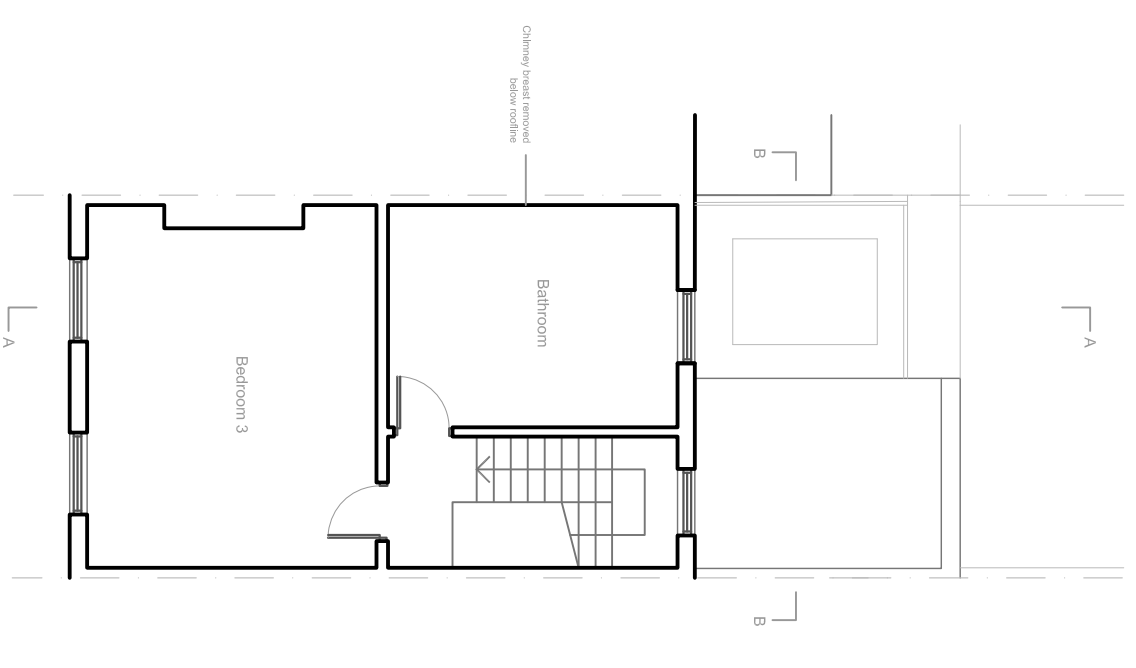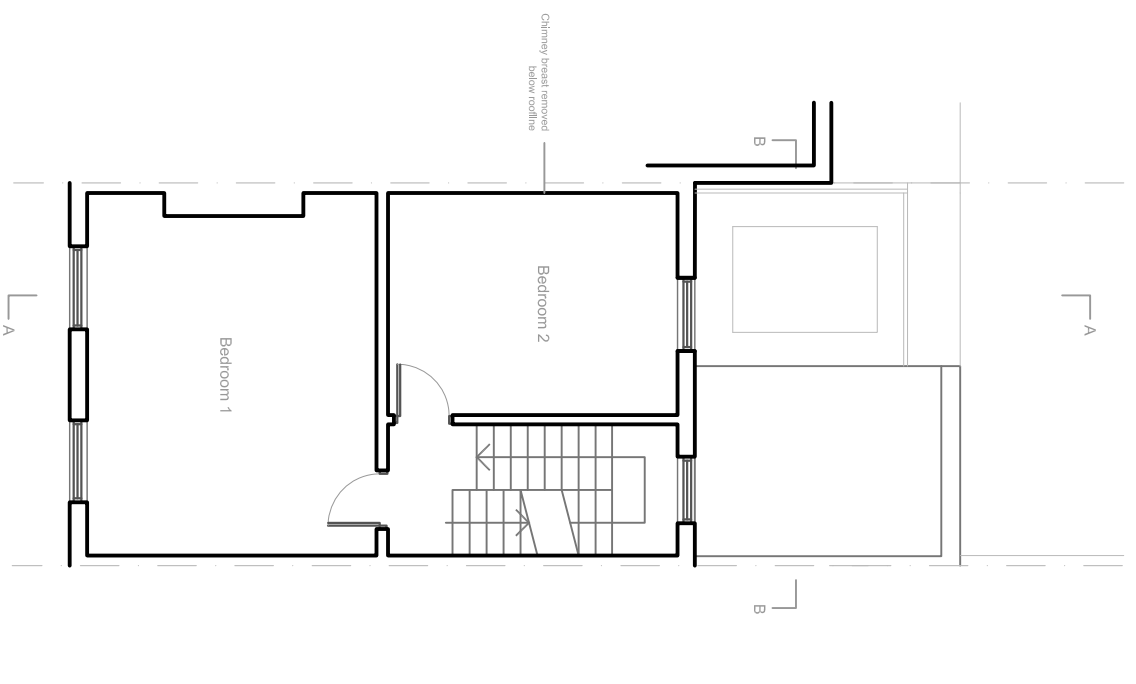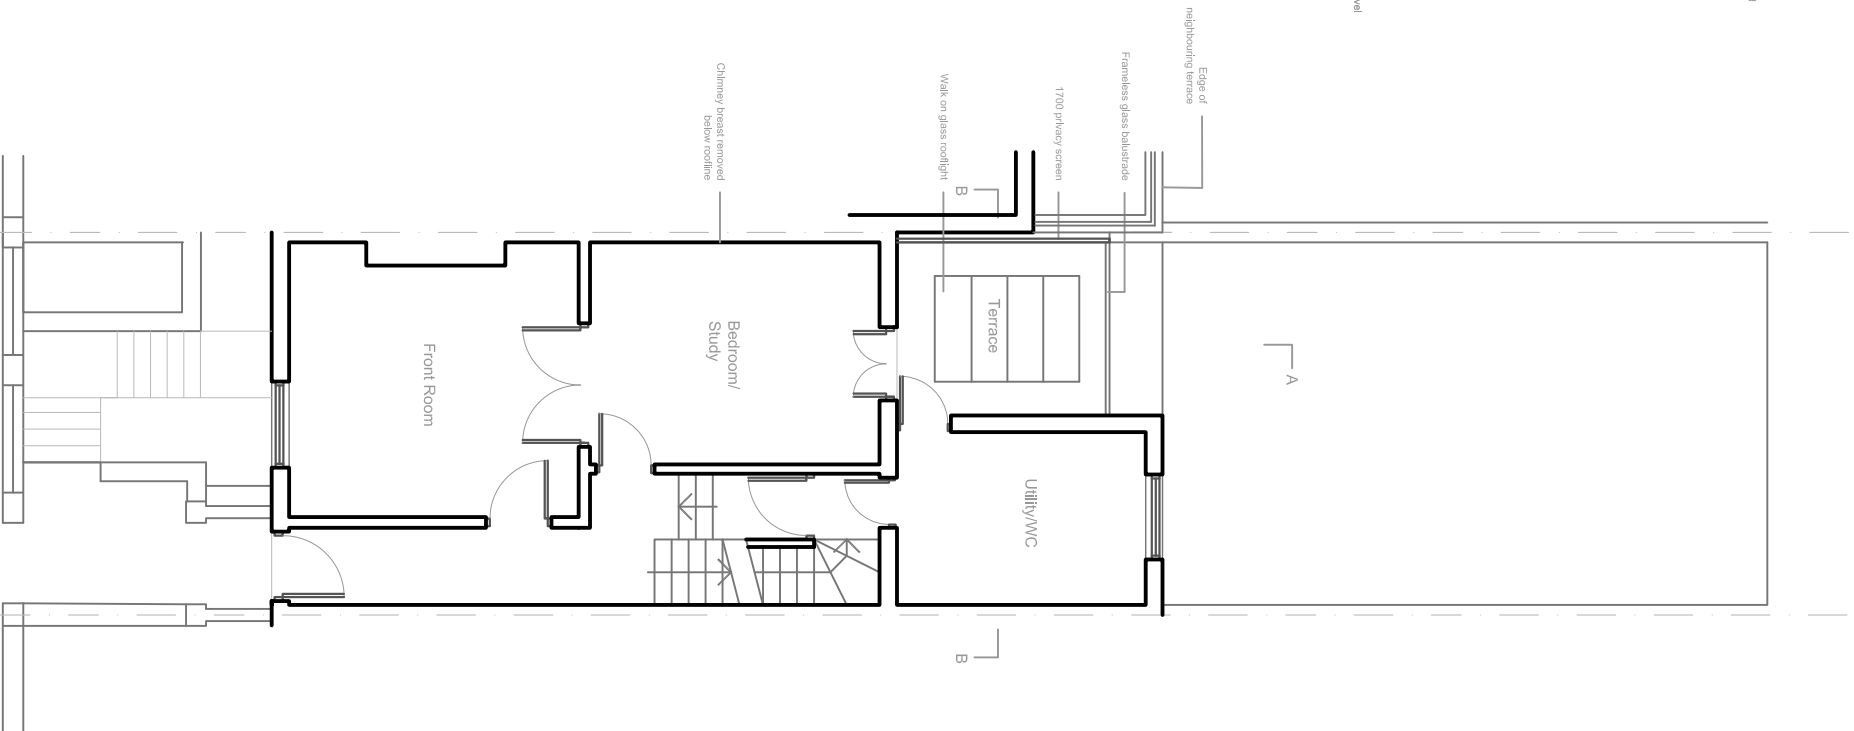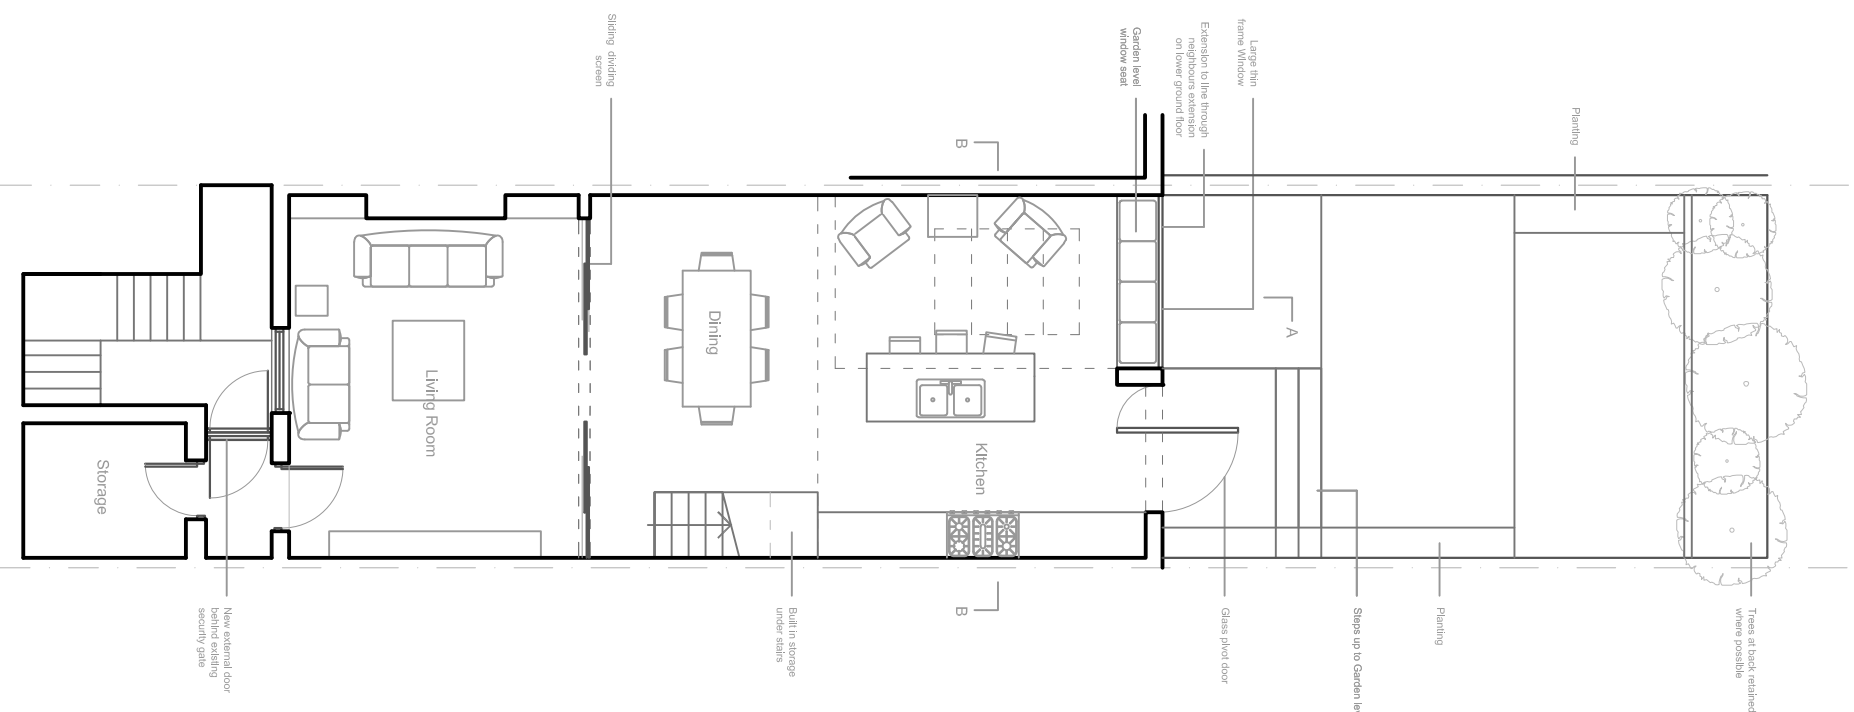


GARETH LOYD READING
5 Viceroyde Road, London, NE3 9EJ
ARCHITECT
07751742826

REV	DESCRIPTION	DATE	DRAWN	CHECKED
A	Boundary wall clarified	02/08/17	GLR	GLR

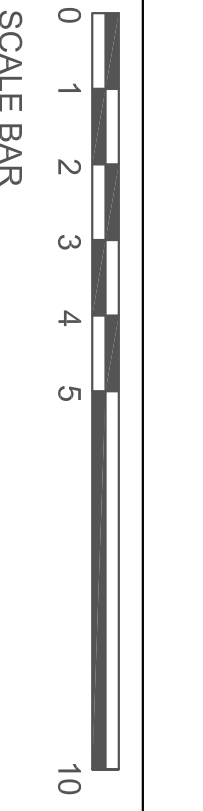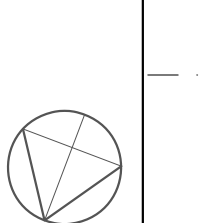


Project: 25 Oval Road, NW1 7EA
Title: Proposed Floor Plans
Project No: 250V | Date: 26/11/17 | Scale: 1:100 @ A3 / 1:50 @ A1
Drawing No: (P) 008 | Series: (P) PLANNING | Rev: A

This drawing is not to be used for construction. All dimensions are to be checked on site prior to commencement of work. Do not scale from this drawing. Structural and services information is indicated only. Refer to consultant drawings for details and setting out. Any use or copying in part or in whole must be with approval in writing of the Architect Gareth Lloyd Reading.

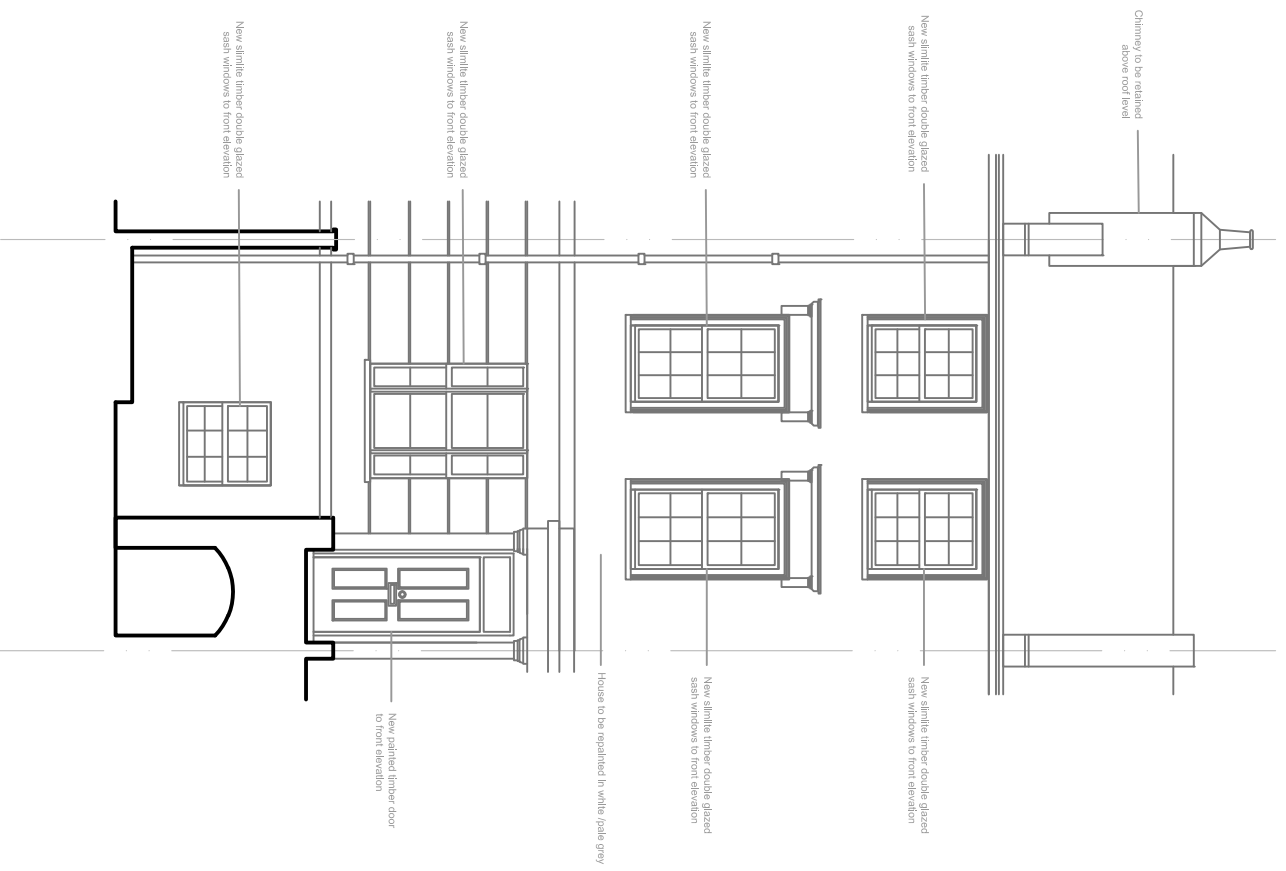

Proposed Front Elevation

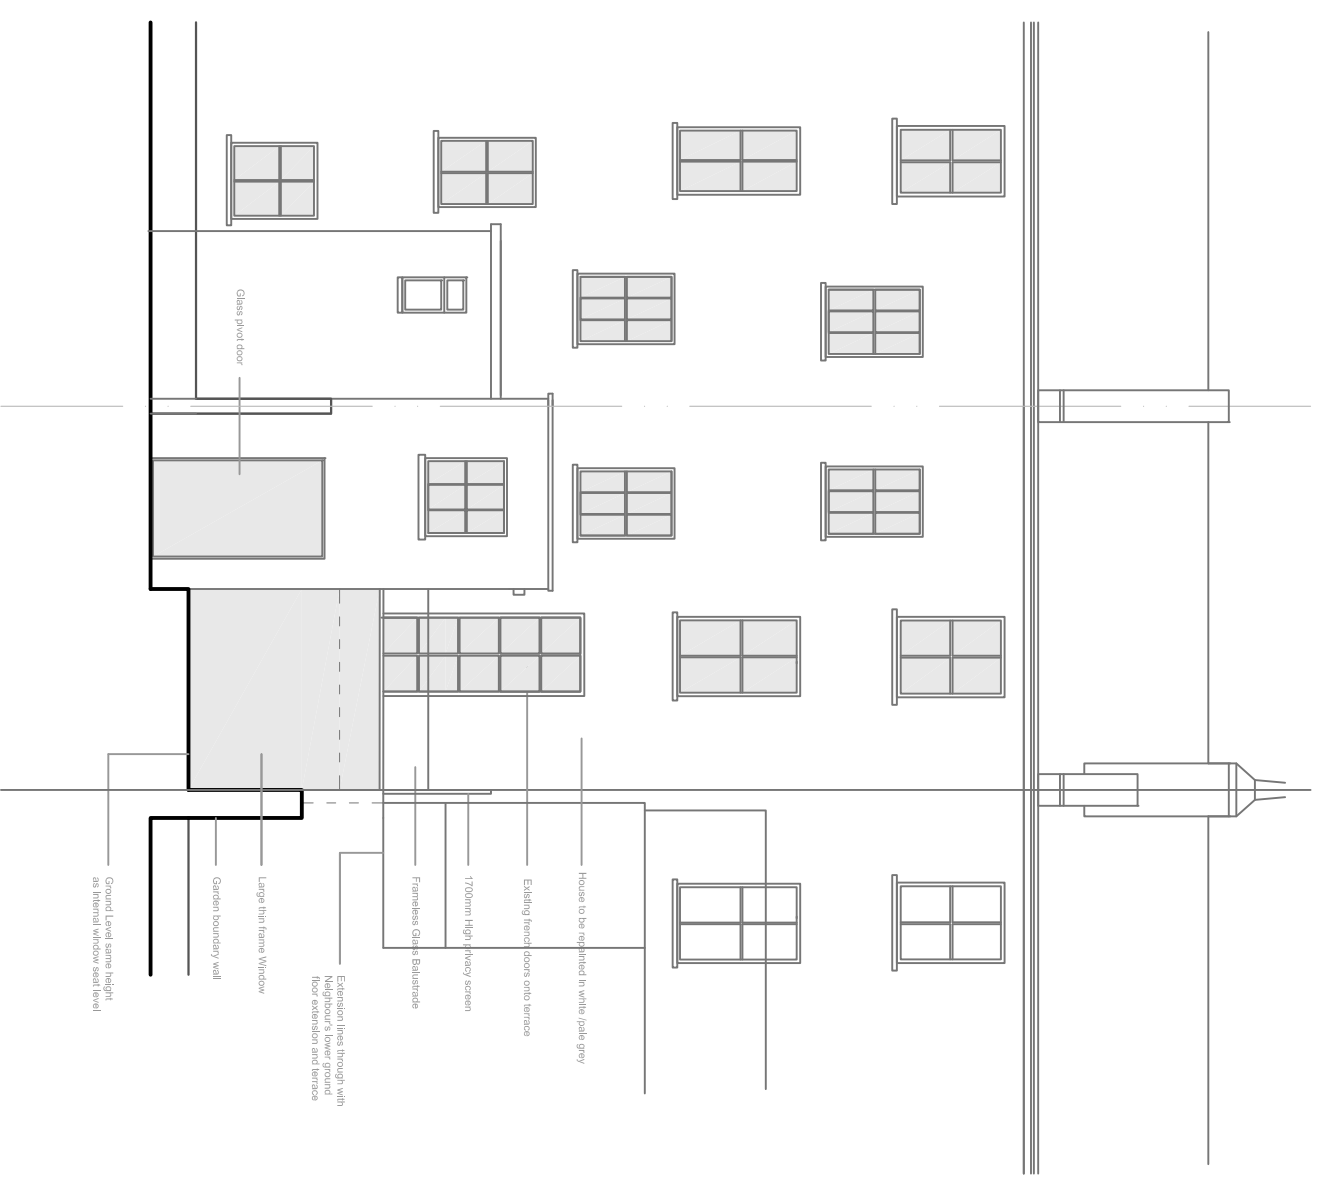

Proposed Rear Elevation



SCALE BAR




GARETH LOYD READING
5 Venerable Road, London, NE 3PL
ARCHITECT
07751742826


REV	DESCRIPTION	DATE	DESIGN	AUTH
A	Boundary wall clarified	08/02/17	GLR	GLR
B	Labelling updated	13/02/17	GLR	GLR

Project: 25 Oval Road: NWM1 7EA
Title: Proposed Elevations
Project No: 250V Date: 26/11/17
Scale: 1:100 @ A3 / 1:50 @ A1
Drawing No: (P) 009 Series: (P) PLANNING
Rev: B

This drawing is not to be used for construction. All dimensions are to be checked on site prior to commencement of work. Do not scale from this drawing. Structural and services information is indicative only. Refer to consultant drawings for details and setting out. Any use or copying in part or in whole must be with approval in writing of the Architect Gareth Lloyd Reading.

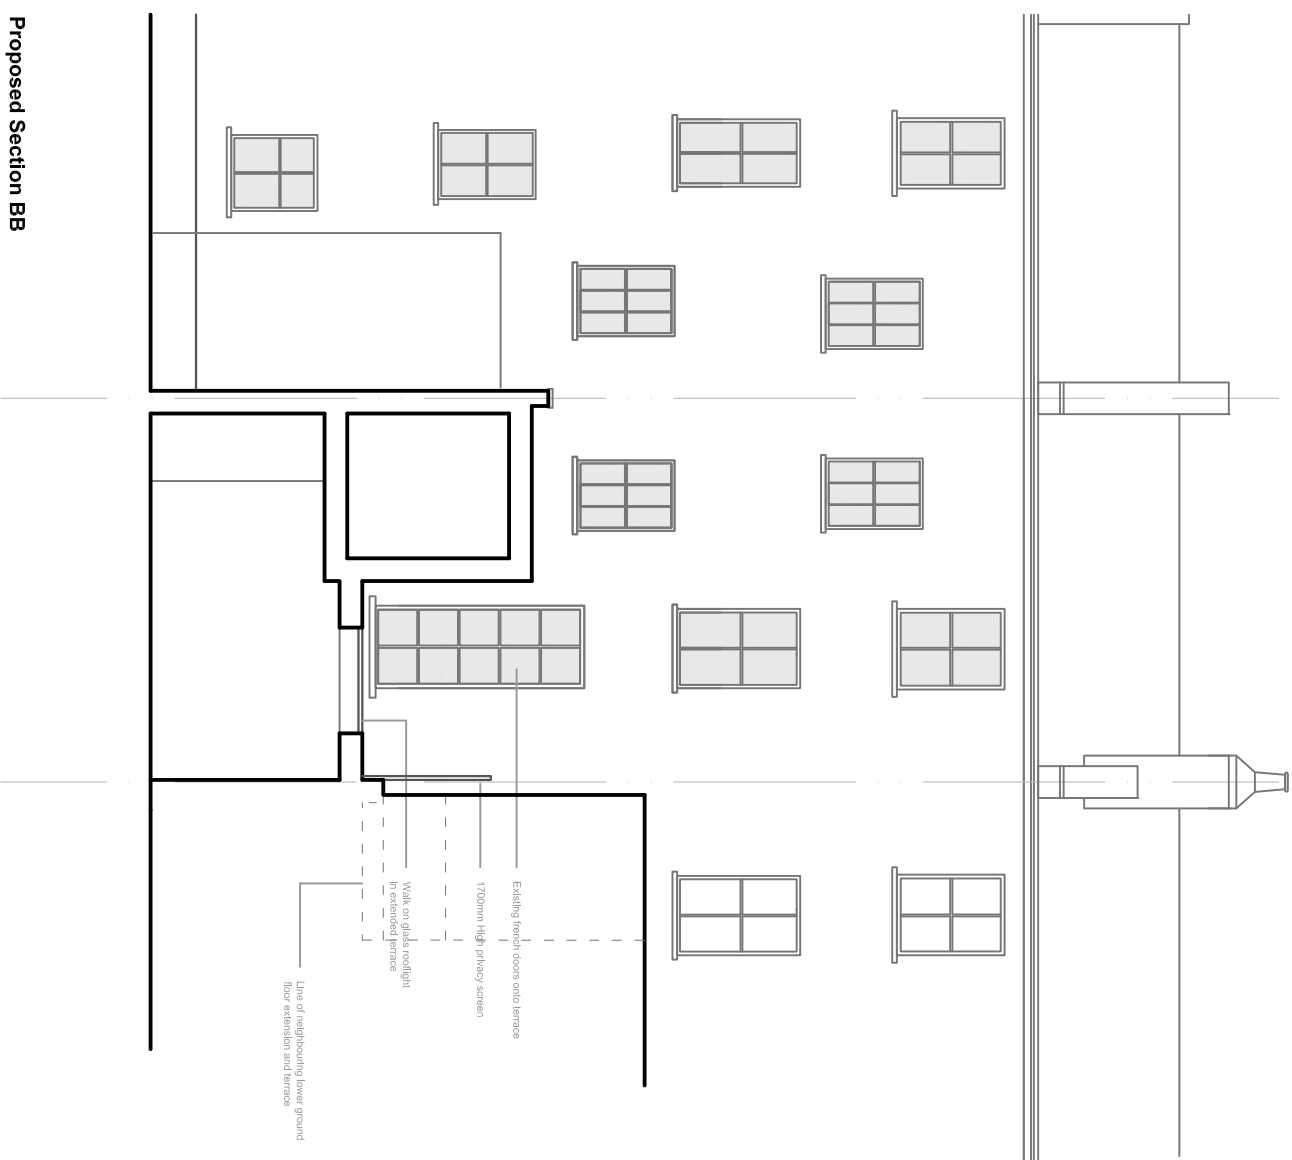



Proposed Section BB

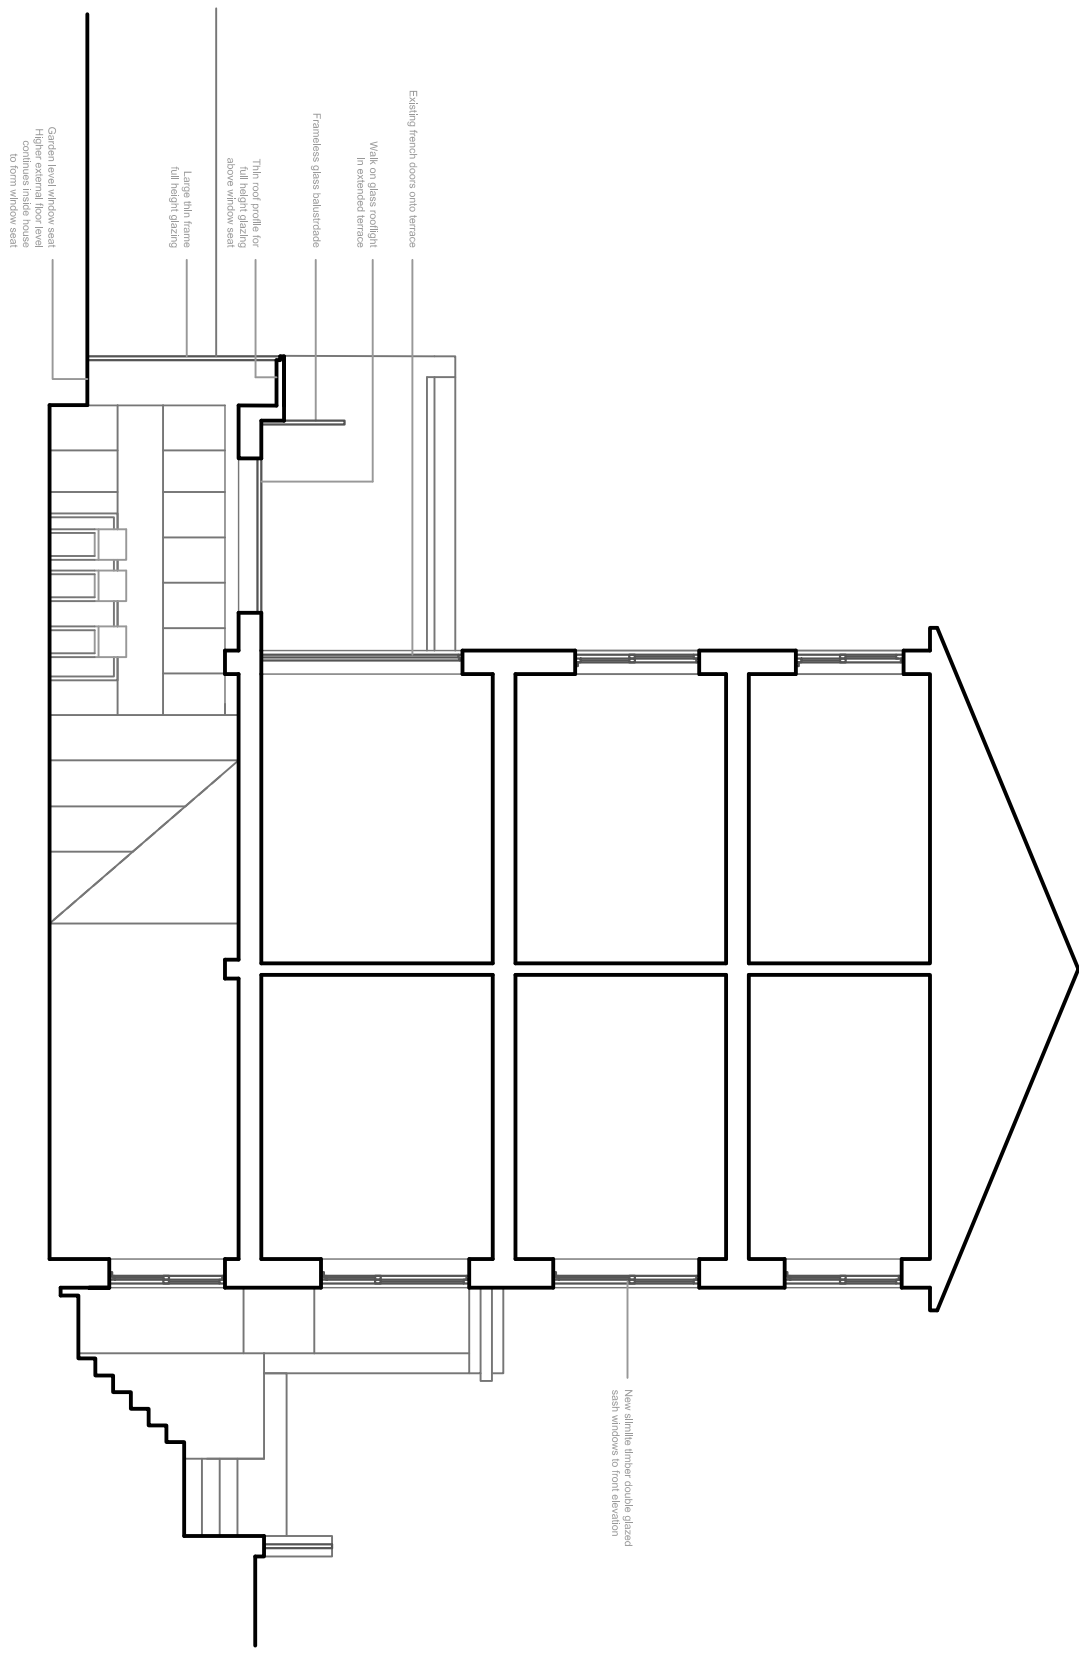

Proposed Section AA

GARETH LLOYD READING
5 Venerable Road, London, NE 3PL
ARCHITECT 07751742826

REV	DESCRIPTION	DATE	DESIGN	AUTH
A	Boundary wall defined	08/02/17	GLR	GLR
B	Labels updated	13/02/17	GLR	GLR

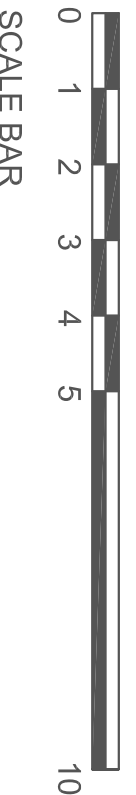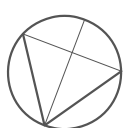

SCALE BAR

Project: 25 Oval Road, NW1 7EA			
Title: Proposed Sections			
Project No: 250V	Date: 26/11/17	Scale: 1:100 @ A3 / 1:50 @ A1	Rev: B
Drawing No: (P) 010	Series: (P) PLANNING		

This drawing is not to be used for construction. All dimensions are to be checked on site prior to commencement of works. Do not scale from this drawing. Structural and services information is indicative only. Refer to consultant drawings for details and setting out. Any use or copying in part or in whole must be with approval in writing of the Architect Gareth Lloyd Reading.