



TYPICAL TIMBER FRENCH DOOR DETAIL SECTION  
SCALE 1:2@A3  
PA-06

PLEASE NOTE:  
1. ALL DIMENSIONS TO BE CHECKED ON SITE BEFORE FABRICATION.  
2. CONTRACTOR TO REFER TO ENGINEERS DRAWINGS BEFORE PROCEEDING WITH WORKS.  
3. ALL DRAWINGS AND DESIGNS ARE COVERED BY DESIGN RIGHT (INTELLECTUAL PROPERTY), AND MAY NOT BE DISTRIBUTED, COPIED OR ISSUED WITHOUT WRITTEN PERMISSION BY THE ARCHITECT.  
4. ALL DESIGN CONCEPTS ARE THE SOLE PROPERTY OF THE ARCHITECT AND NO ADAPTATIONS, REPRODUCTIONS OR COPIES MAY BE MADE WITHOUT WRITTEN PERMISSION OF THE ARCHITECT.  
5. THESE DRAWINGS ARE SUBJECT TO ANY VARIATION REQUIRED OR RECOMMENDATION BY ANY STATUTORY AUTHORITY, OR FOR THE BETTER CARRYING OUT OF THE WORKS.  
6. SAMPLES TO BE PROVIDED BY CONTRACTOR FOR XUL ARCHITECTURES APPROVAL.  
7. ALL FINISHES TO XUL ARCHITECTURES SATISFACTION.  
8. ALL DRAWINGS TO BE APPROVED BY XUL ARCHITECTURES PRIOR TO CONSTRUCTION.

ADDITIONAL NOTES:  
All existing windows are single glazed windows. They are all being replaced for double glazed windows to match the design of the existing windows (Conservation area style).

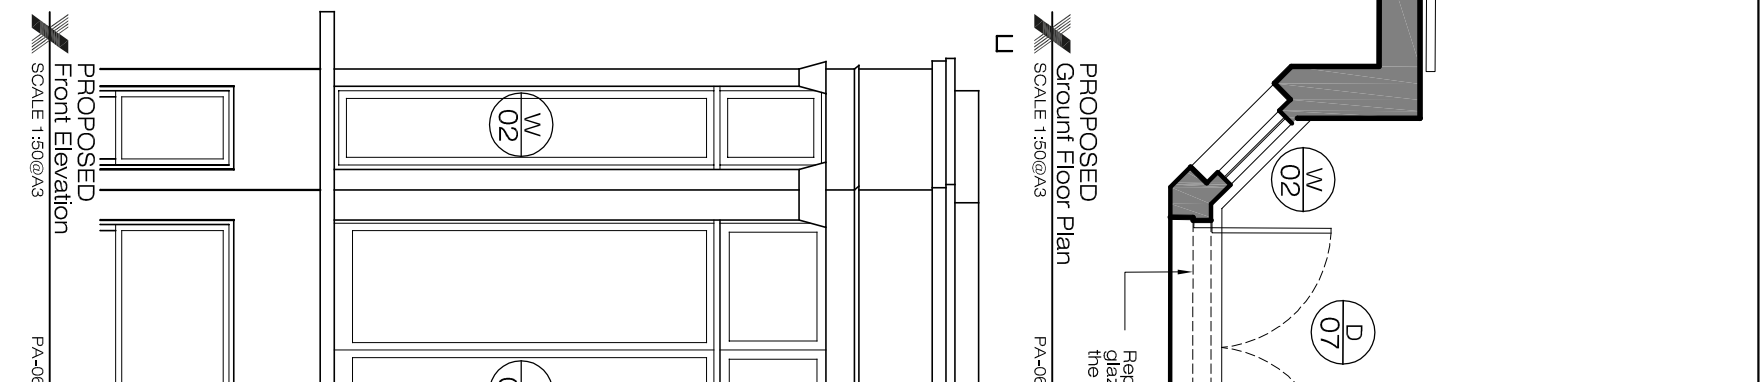

PROPOSED Ground Floor Plan  
SCALE 1:50@A3  
PA-06

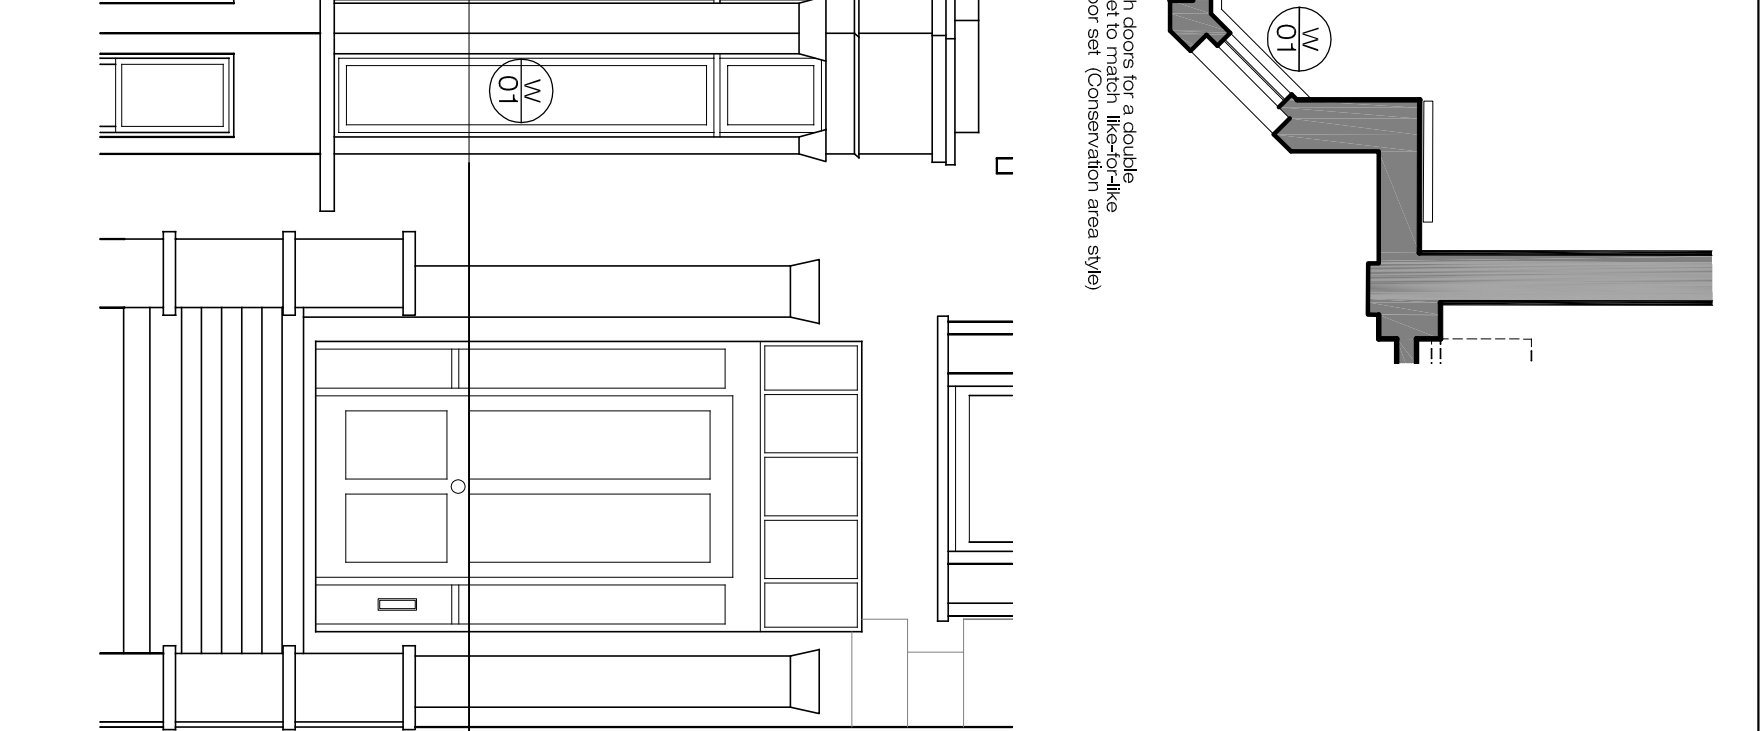

PROPOSED Front Elevation  
SCALE 1:50@A3  
PA-06

REVISIONS		Description Issue For	Issue By
No	Date		
00	14/02/18	PLANNING	ESM

Client <b>PRIVATE CLIENT</b>	
Project Ground Floor Flat B, 34 Belsize Park NW3	
Title <b>PROPOSED</b> Typical Details for french door	
Scale 1:2@A3	Dwg. No. PA-06
Date 14/02/18	Rev. 00
Drawn ESM	Project Number 16_054
Checked YR	

Ground Floor Office  
33 Belsize Lane  
London NW3 5AS

Office: +44 (0) 207 431 9014  
Info@xularchitecture.co.uk  
www.xularchitecture.co.uk

PA-06

PLEASE NOTE:  
1. ALL DIMENSIONS TO BE CHECKED ON SITE BEFORE FABRICATION.  
2. CONTRACTOR TO REFER TO ENGINEERS DRAWINGS BEFORE PROCEEDING WITH WORKS.  
3. ALL DRAWINGS AND DESIGNS ARE COVERED BY DESIGN RIGHT (INTELLECTUAL PROPERTY), AND MAY NOT BE DISTRIBUTED, COPIED OR ISSUED WITHOUT WRITTEN PERMISSION BY THE ARCHITECT.  
4. ALL DESIGN CONCEPTS ARE THE SOLE PROPERTY OF THE ARCHITECT AND NO ADAPTATIONS, REPRODUCTIONS OR COPIES MAY BE MADE WITHOUT WRITTEN PERMISSION OF THE ARCHITECT.  
5. THESE DRAWINGS ARE SUBJECT TO ANY VARIATION REQUIRED OR RECOMMENDATION BY ANY STATUTORY AUTHORITY, OR FOR THE BETTER CARRYING OUT OF THE WORKS.  
6. SAMPLES TO BE PROVIDED BY CONTRACTOR FOR XUL ARCHITECTURES APPROVAL.  
7. ALL FINISHES TO XUL ARCHITECTURES SATISFACTION.  
8. ALL DRAWINGS TO BE APPROVED BY XUL ARCHITECTURES PRIOR TO CONSTRUCTION.

ADDITIONAL NOTES:  
All existing windows are single glazed windows. They are all being replaced for double glazed windows to match the design of the existing windows (Conservation area style).

REVISIONS		Description Issue For	Issue By
No	Date		
00	14/02/18	PLANNING	ESM

Client <b>PRIVATE CLIENT</b>	
Project Ground Floor Flat B, 34 Belsize Park NW3	
Title <b>PROPOSED</b> Typical Details for french door	
Scale 1:2@A3	Dwg. No. PA-06
Date 14/02/18	Rev. 00
Drawn ESM	Project Number 16_054
Checked YR	