




GROUND FLOOR PLAN
AS EXISTS

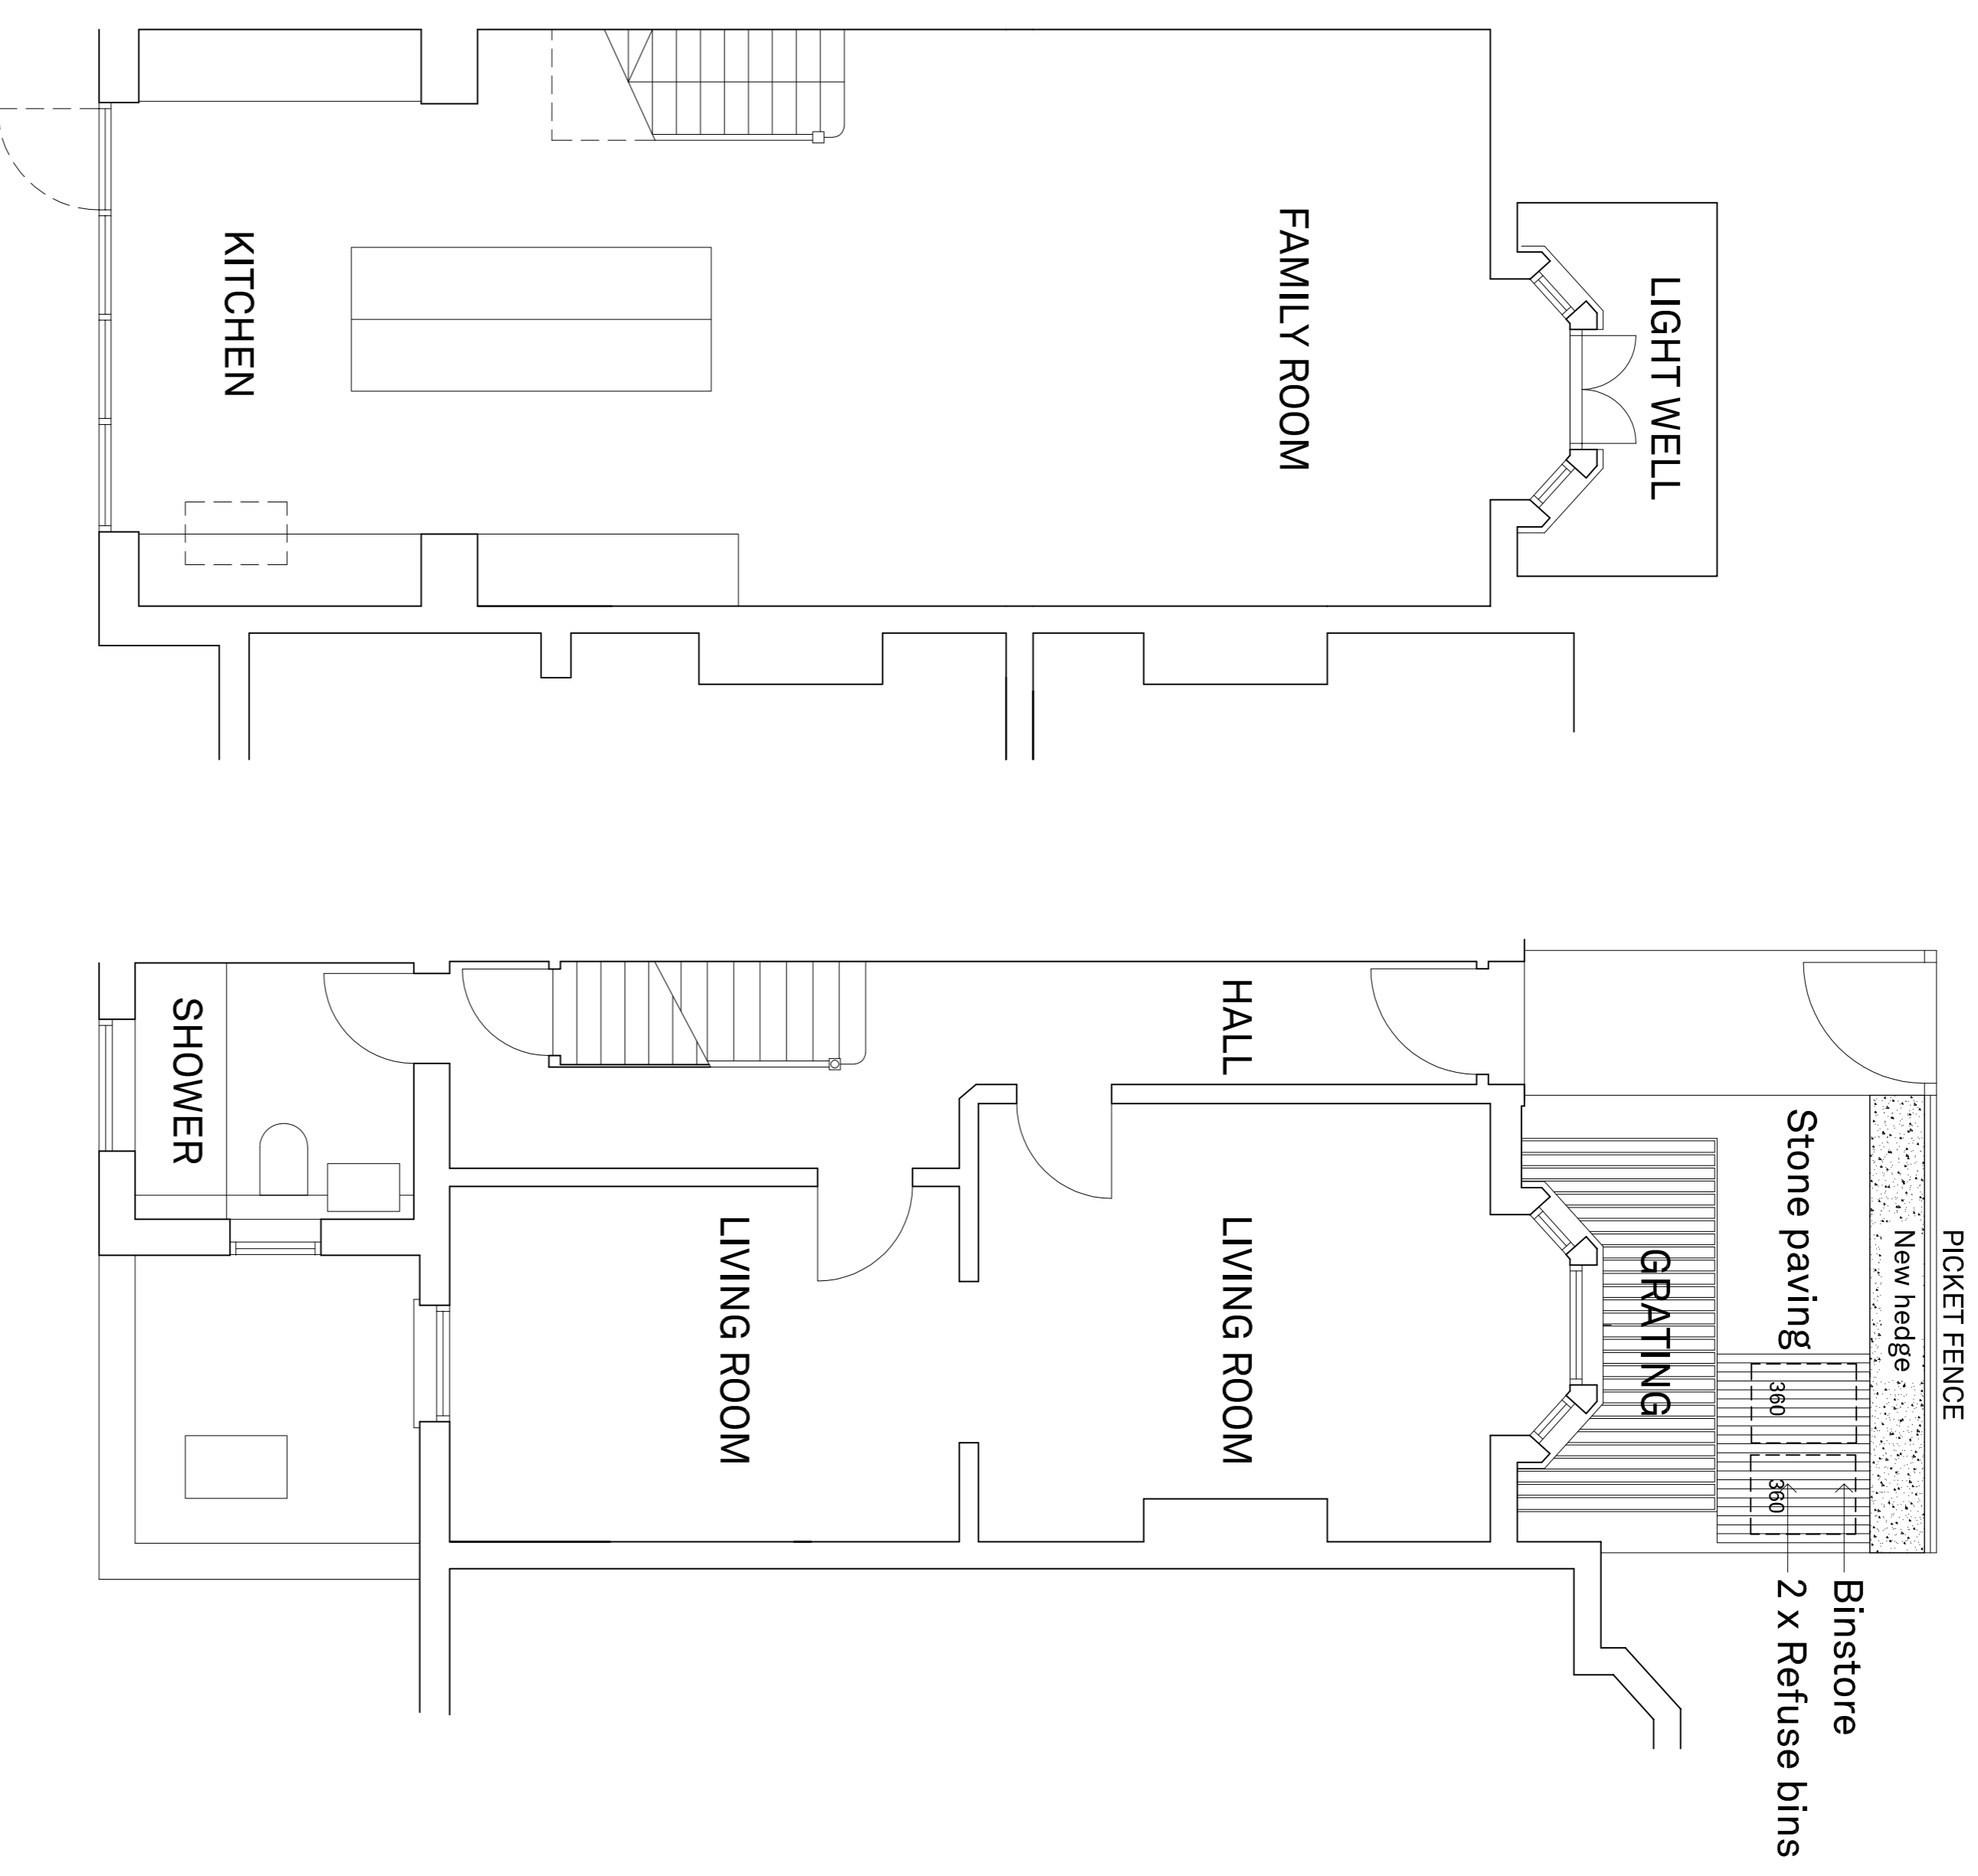


GROUND FLOOR PLAN
AS PROPOSED

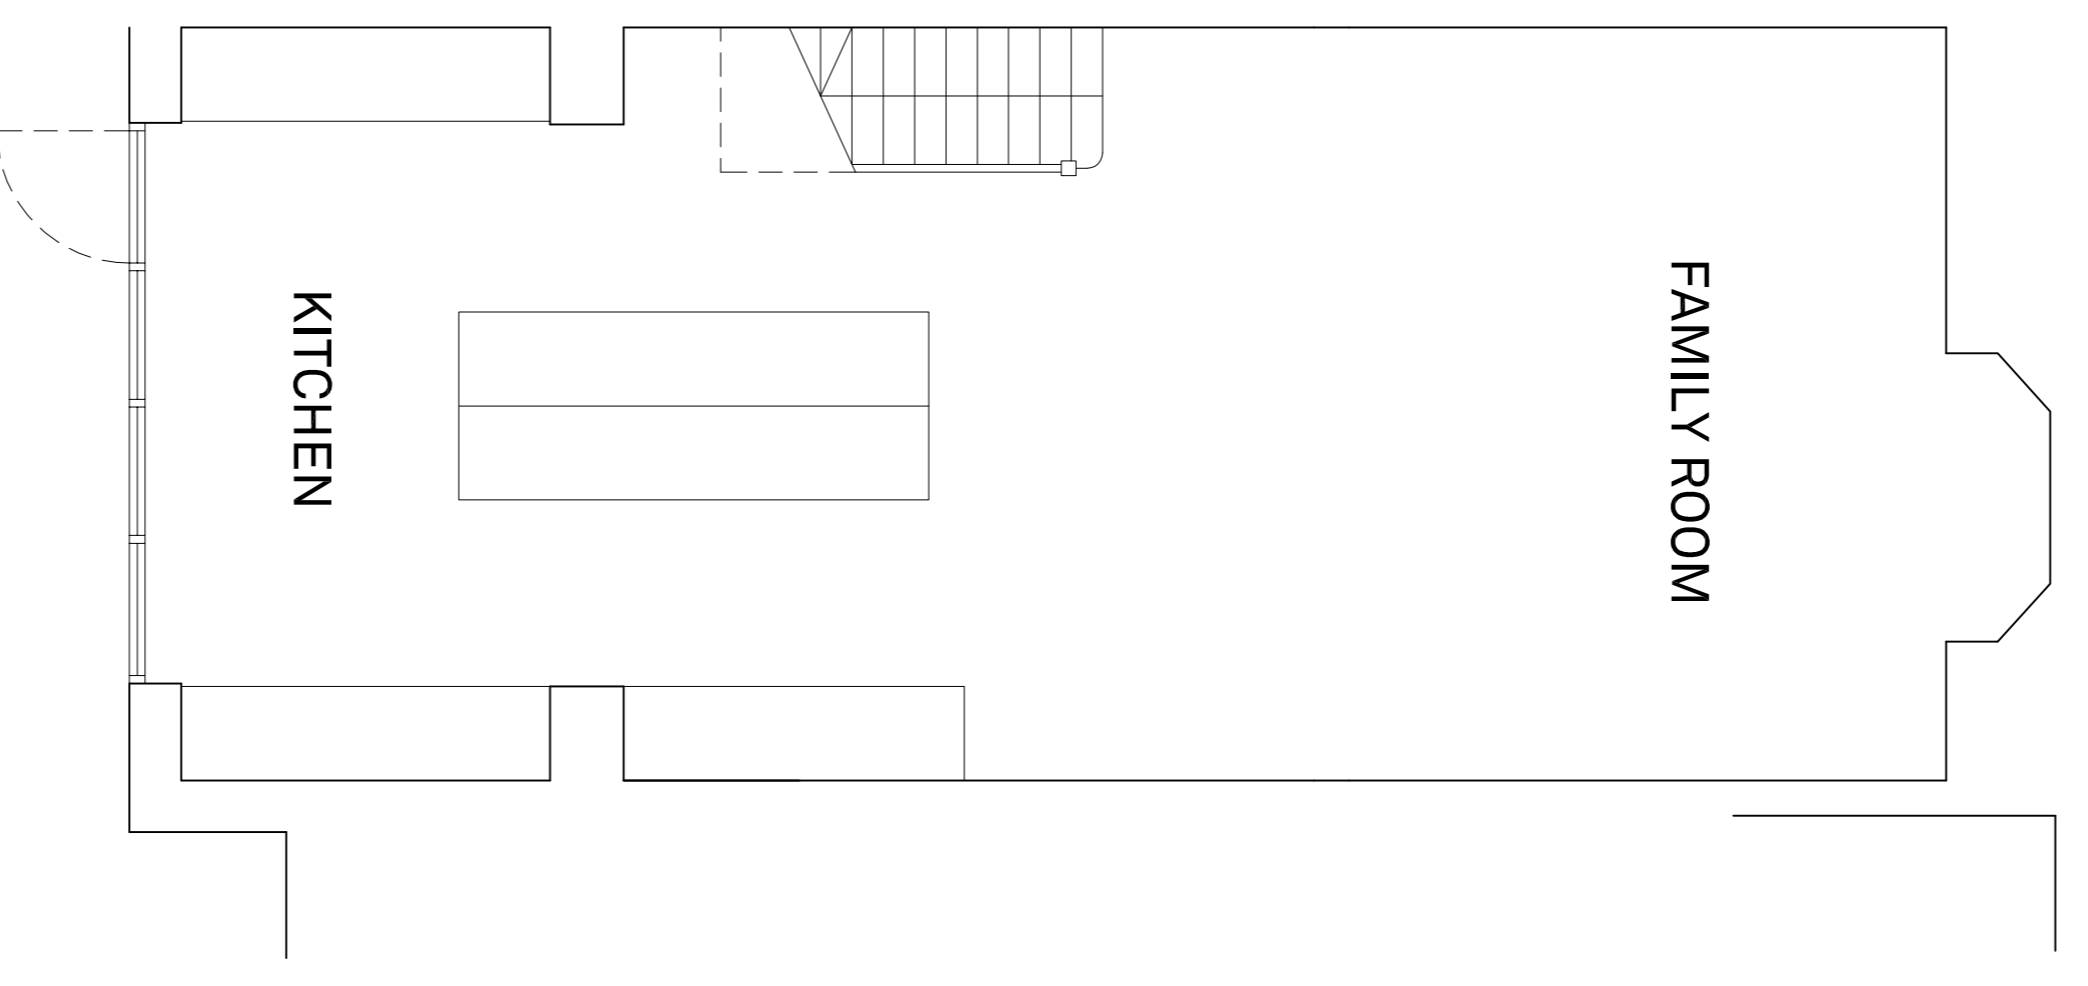

LOWER GROUND FLOOR PLAN
AS EXISTS

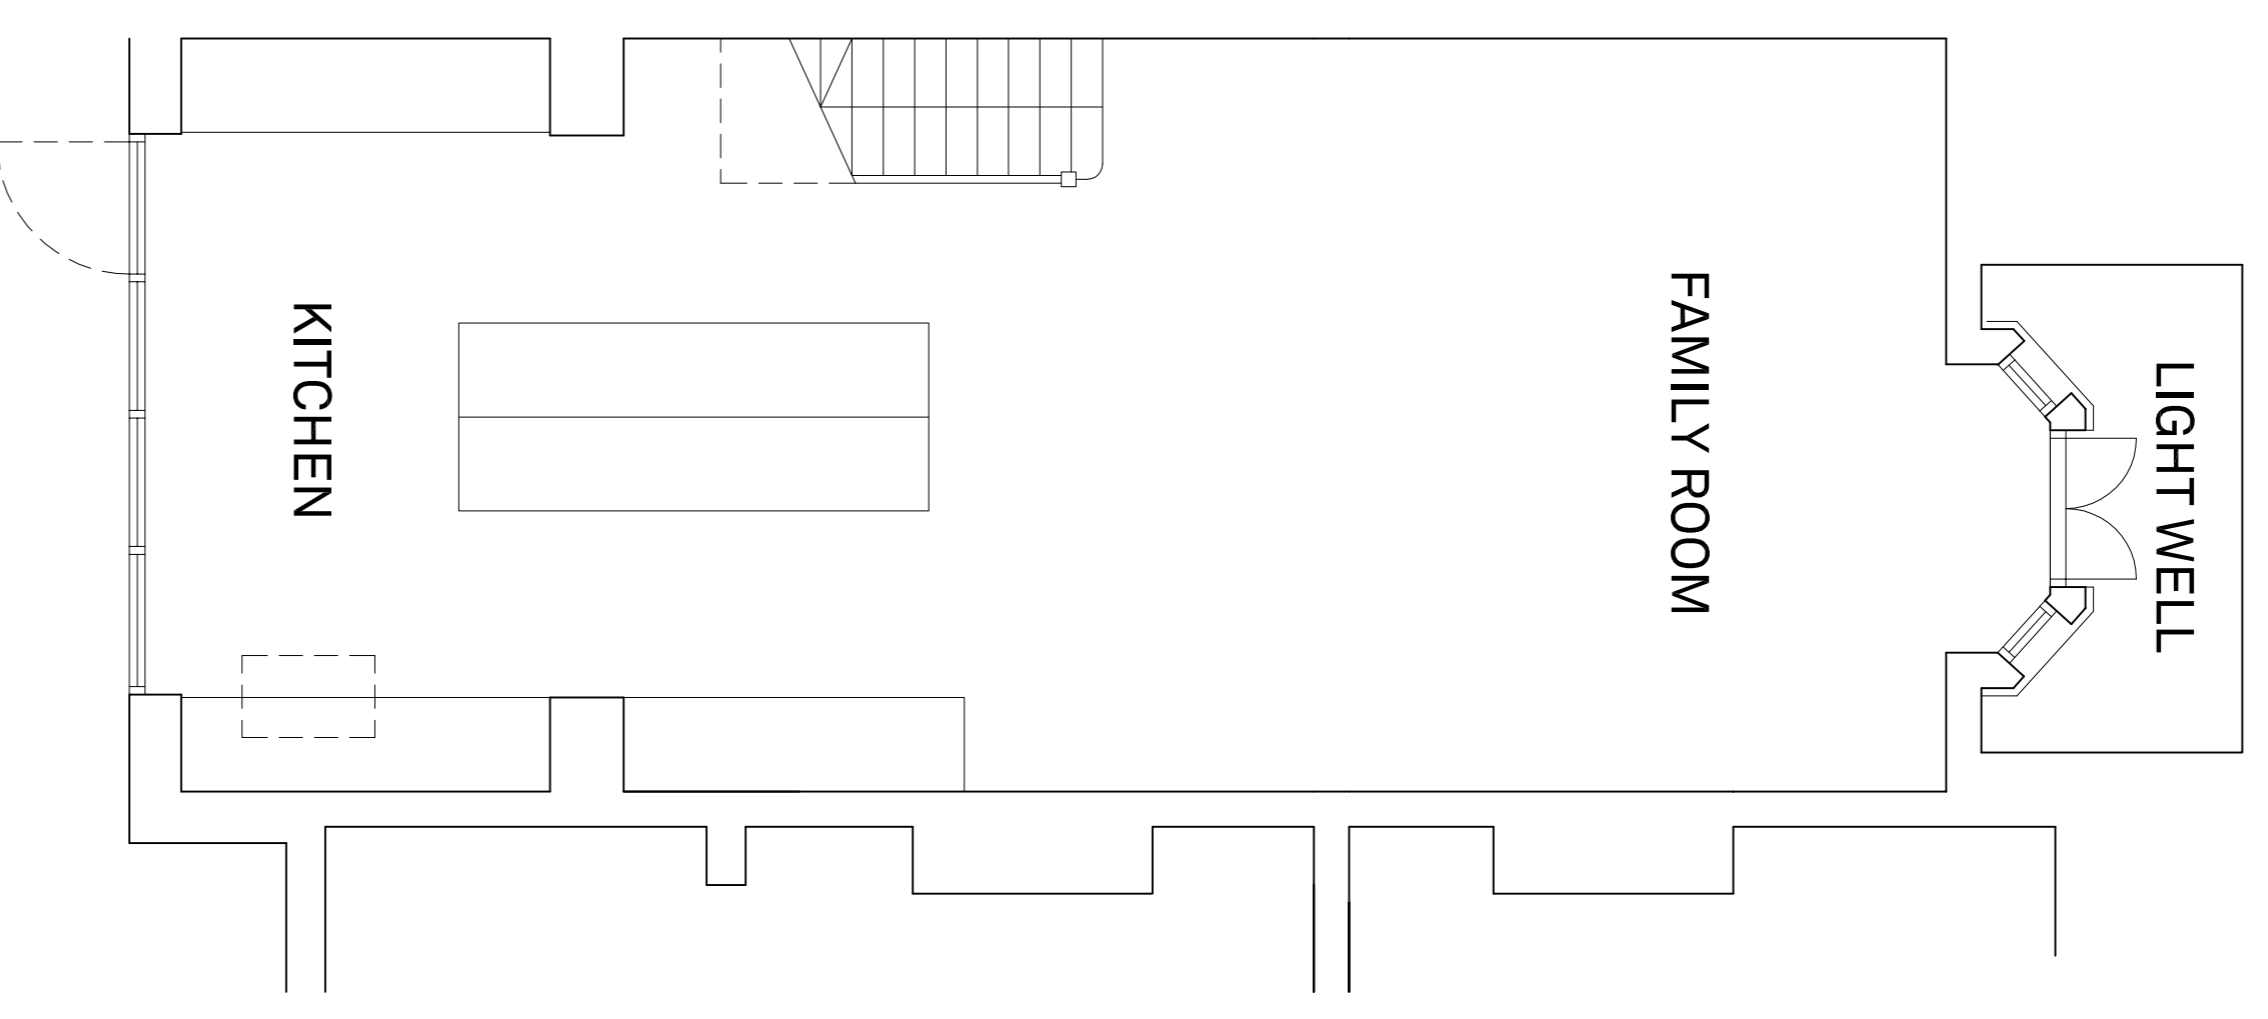

LOWER GROUND FLOOR PLAN
AS PROPOSED

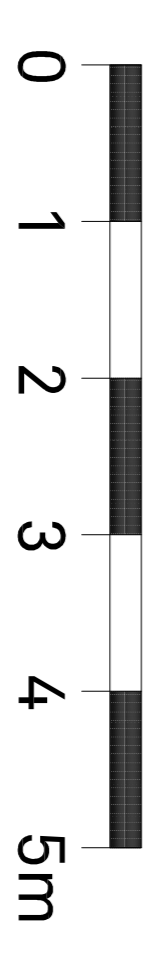

FOR CONSTRUCTION

- Notes:
1. This drawing to be read in conjunction with the specification and structural and consultants drawings and specifications.
 2. Any discrepancies between this and any other relevant drawing must be brought to the attention of the architect immediately.
 3. Note to Builders: All dimensions are to be used. Do not scale from any part of this drawing.
 4. This drawing remains the property of R O H Architects Limited and is protected by copyright.

Rev	Date	Description

Client
Hasan Hamied
2 South Hill Park
London NW3
Project
53 Rime Lane
LONDON NW3 7NL

Title	Plans as Existing and Proposed	Job No	Dwg No	Rev	Stage
		16019	P-100	P4	
Date			Scale	Drwn	CHd
June 17			1:50 @ A1	ROH	

ROH ARCHITECTS
25 Lonsdale Road
London NW6 6RA
Tel +44 (0)20 7372 7576
Fax +44 (0)20 7372 0078
info@roh-architects.com
www.roh-architects.com