




FRONT ELEVATION  
AS EXISTING FROM STREET

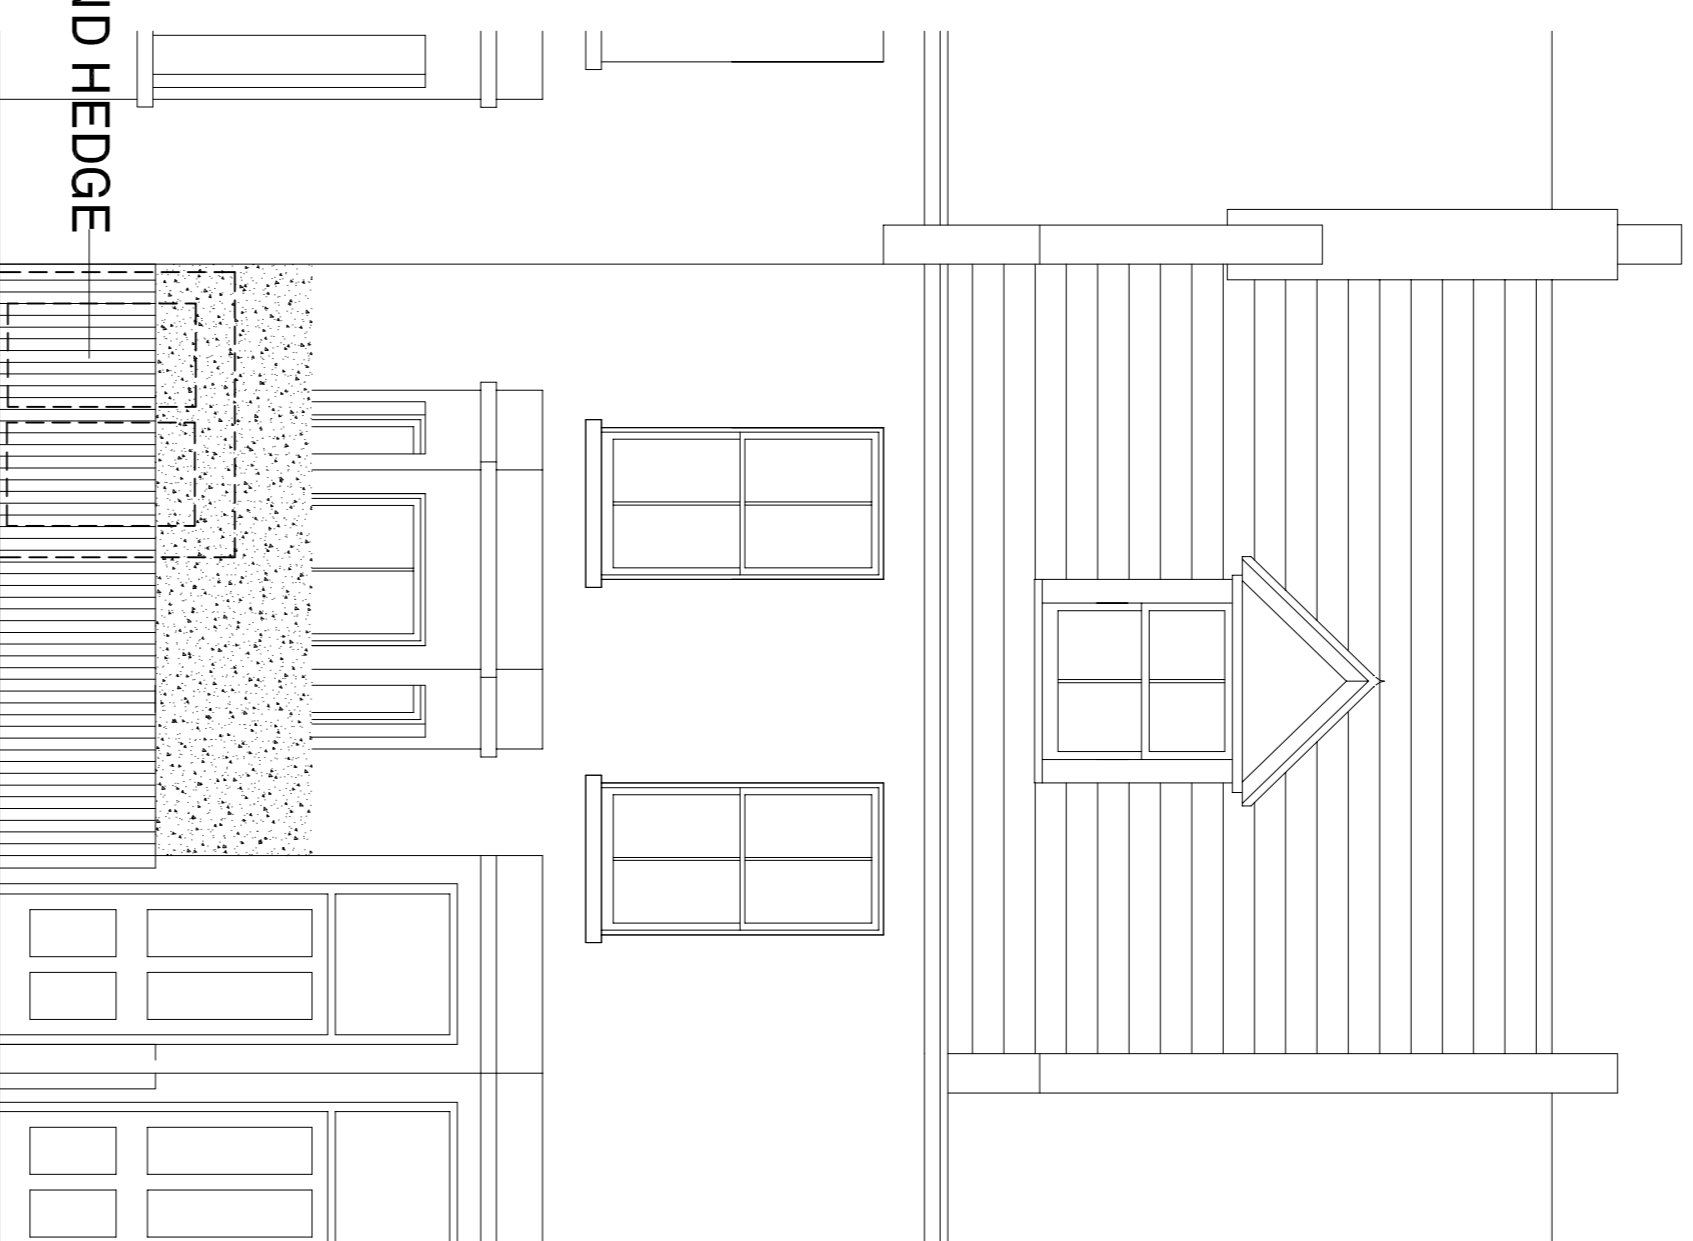

FRONT ELEVATION  
AS PROPOSED FROM STREET

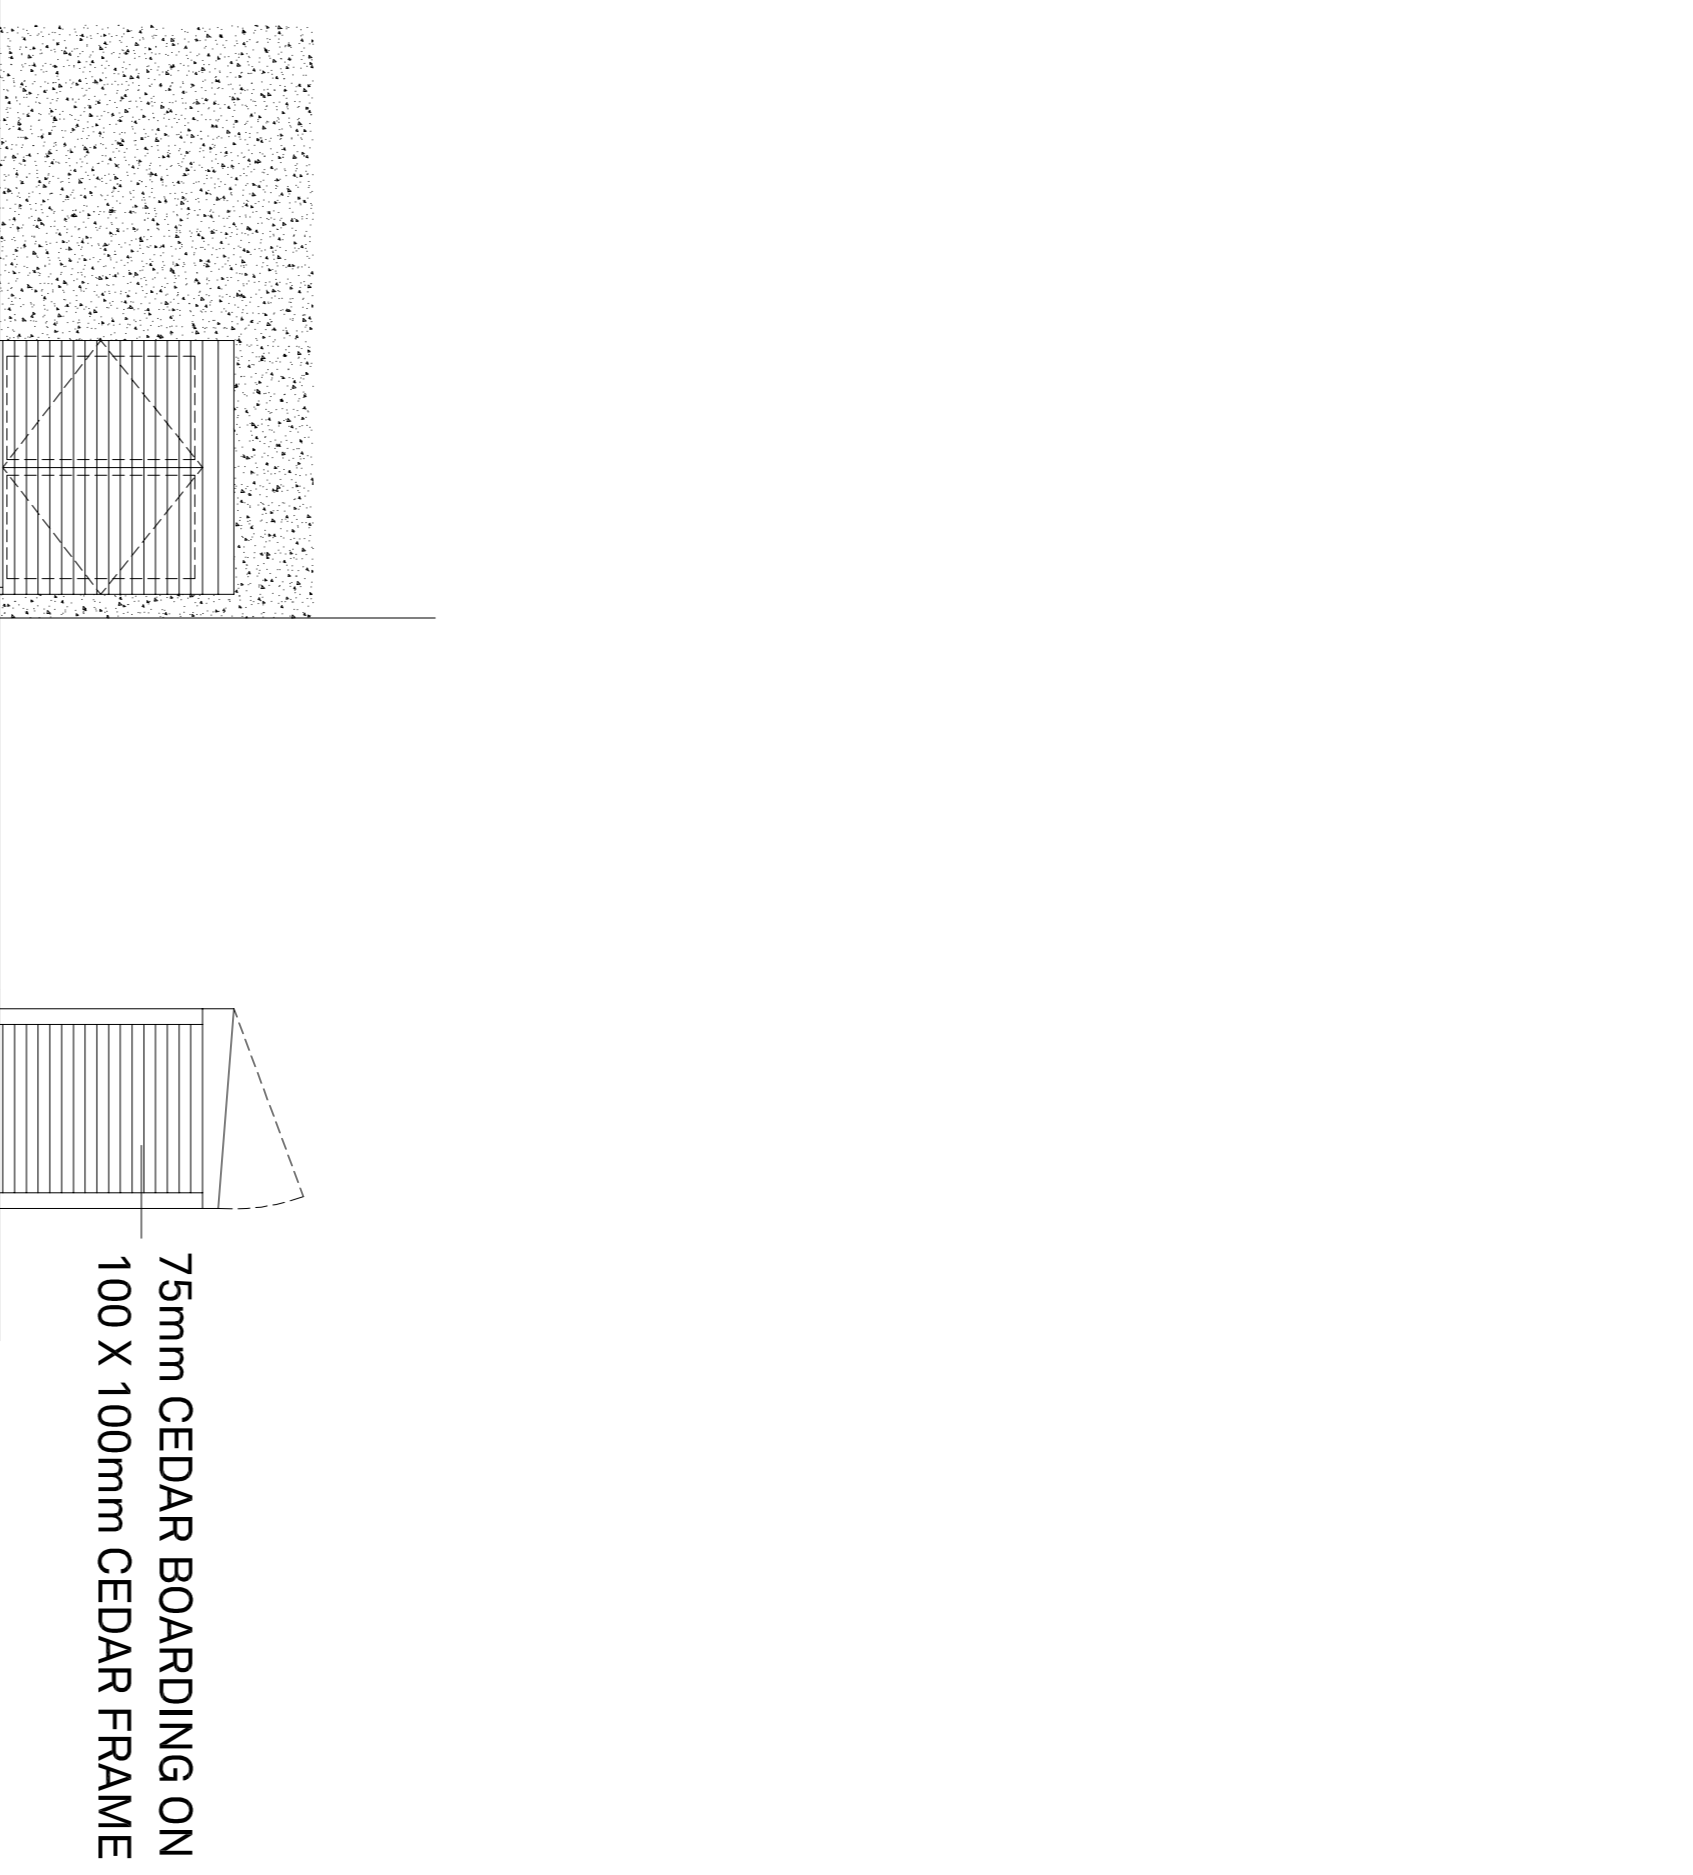

ELEVATION OF BIN STORE  
LOOKING TOWARDS THE STREET

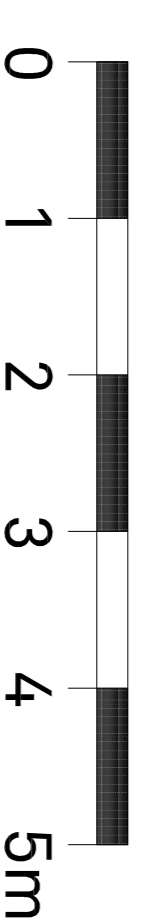

FOR CONSTRUCTION

Notes:  
1. This drawing to be read in conjunction with the specifications and structural and consultants drawings and specifications.  
2. Any discrepancies between this and any other relevant drawing must be brought to the attention of the architect immediately.

3. Note to Builders:  
a) All work to be done as shown on drawings and specifications.  
b) Do not scale from any part of this drawing.  
4. This drawing remains the property of R O H Architects Limited and is protected by copyright.

Rev	Date	Description

Client  
Hasan Harneed  
2 South Hill Park  
London NW3  
Project  
53 RUTH LANE  
LONDON NW3 7NL

Title	Job No	Dwg No	Rev	Stage
Front Elevation as Existing and as Proposed	16019	P-101	PS	-
Date	June 17	Scale	1:50 @ A1	Drwn
				ROH

**ROH ARCHITECTS**  
25 Lonsdale Road  
London NW6 6BA  
Tel +44 (0)20 7372 2576  
Fax +44 (0)20 7372 0078  
Info@roh-architects.com  
www.roh-architects.com