

**GENERAL NOTES:**



- G1 For Site and Grid setting out refer to AXXXX/2000
- G2 All dimensions to be checked on site
- G3 Any discrepancies between drawings to be reported to the Architect immediately.
- G4 All Levels are above Ordnance datum (AOD)
- G5 New Levels are shown thus: +20.325
- G6 Existing Levels are shown thus: EX20.225
- G7 Use figured dimensions only. Do not scale from drawings. IF IN DOUBT, ASK.
- G8 Refer to Engineers drawings for all structural and services information.
- G9 For tolerances see the Design Drawings and Specifications
- G10 For details of work subject to Contractor's Design, this drawing is not to be used for construction purposes only. The Contractor is responsible for the detailed design and co-ordination of the installation within the parameters defined in the specification, design drawings, contract terms and contract documents.

- G9 Room numbers are shown thus: 119
- G10 Door(D) & Window (W) References are shown thus: R402 / W100

- G11 Chair height is shown thus Z120 (finished floor to finished soffit)
- G12 T Sheet Reference shown thus MS-01
- G13 Finishes are shown thus: A1 / A2 / A3

- G14 Sillings Out Paints shown thus: S2
- G15 Refer to AXXXX/100 for T Sheet references, and to AXXXX/110 to 3197 for Architectural Specifications.

**NOTES:**

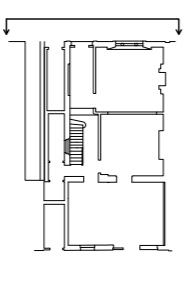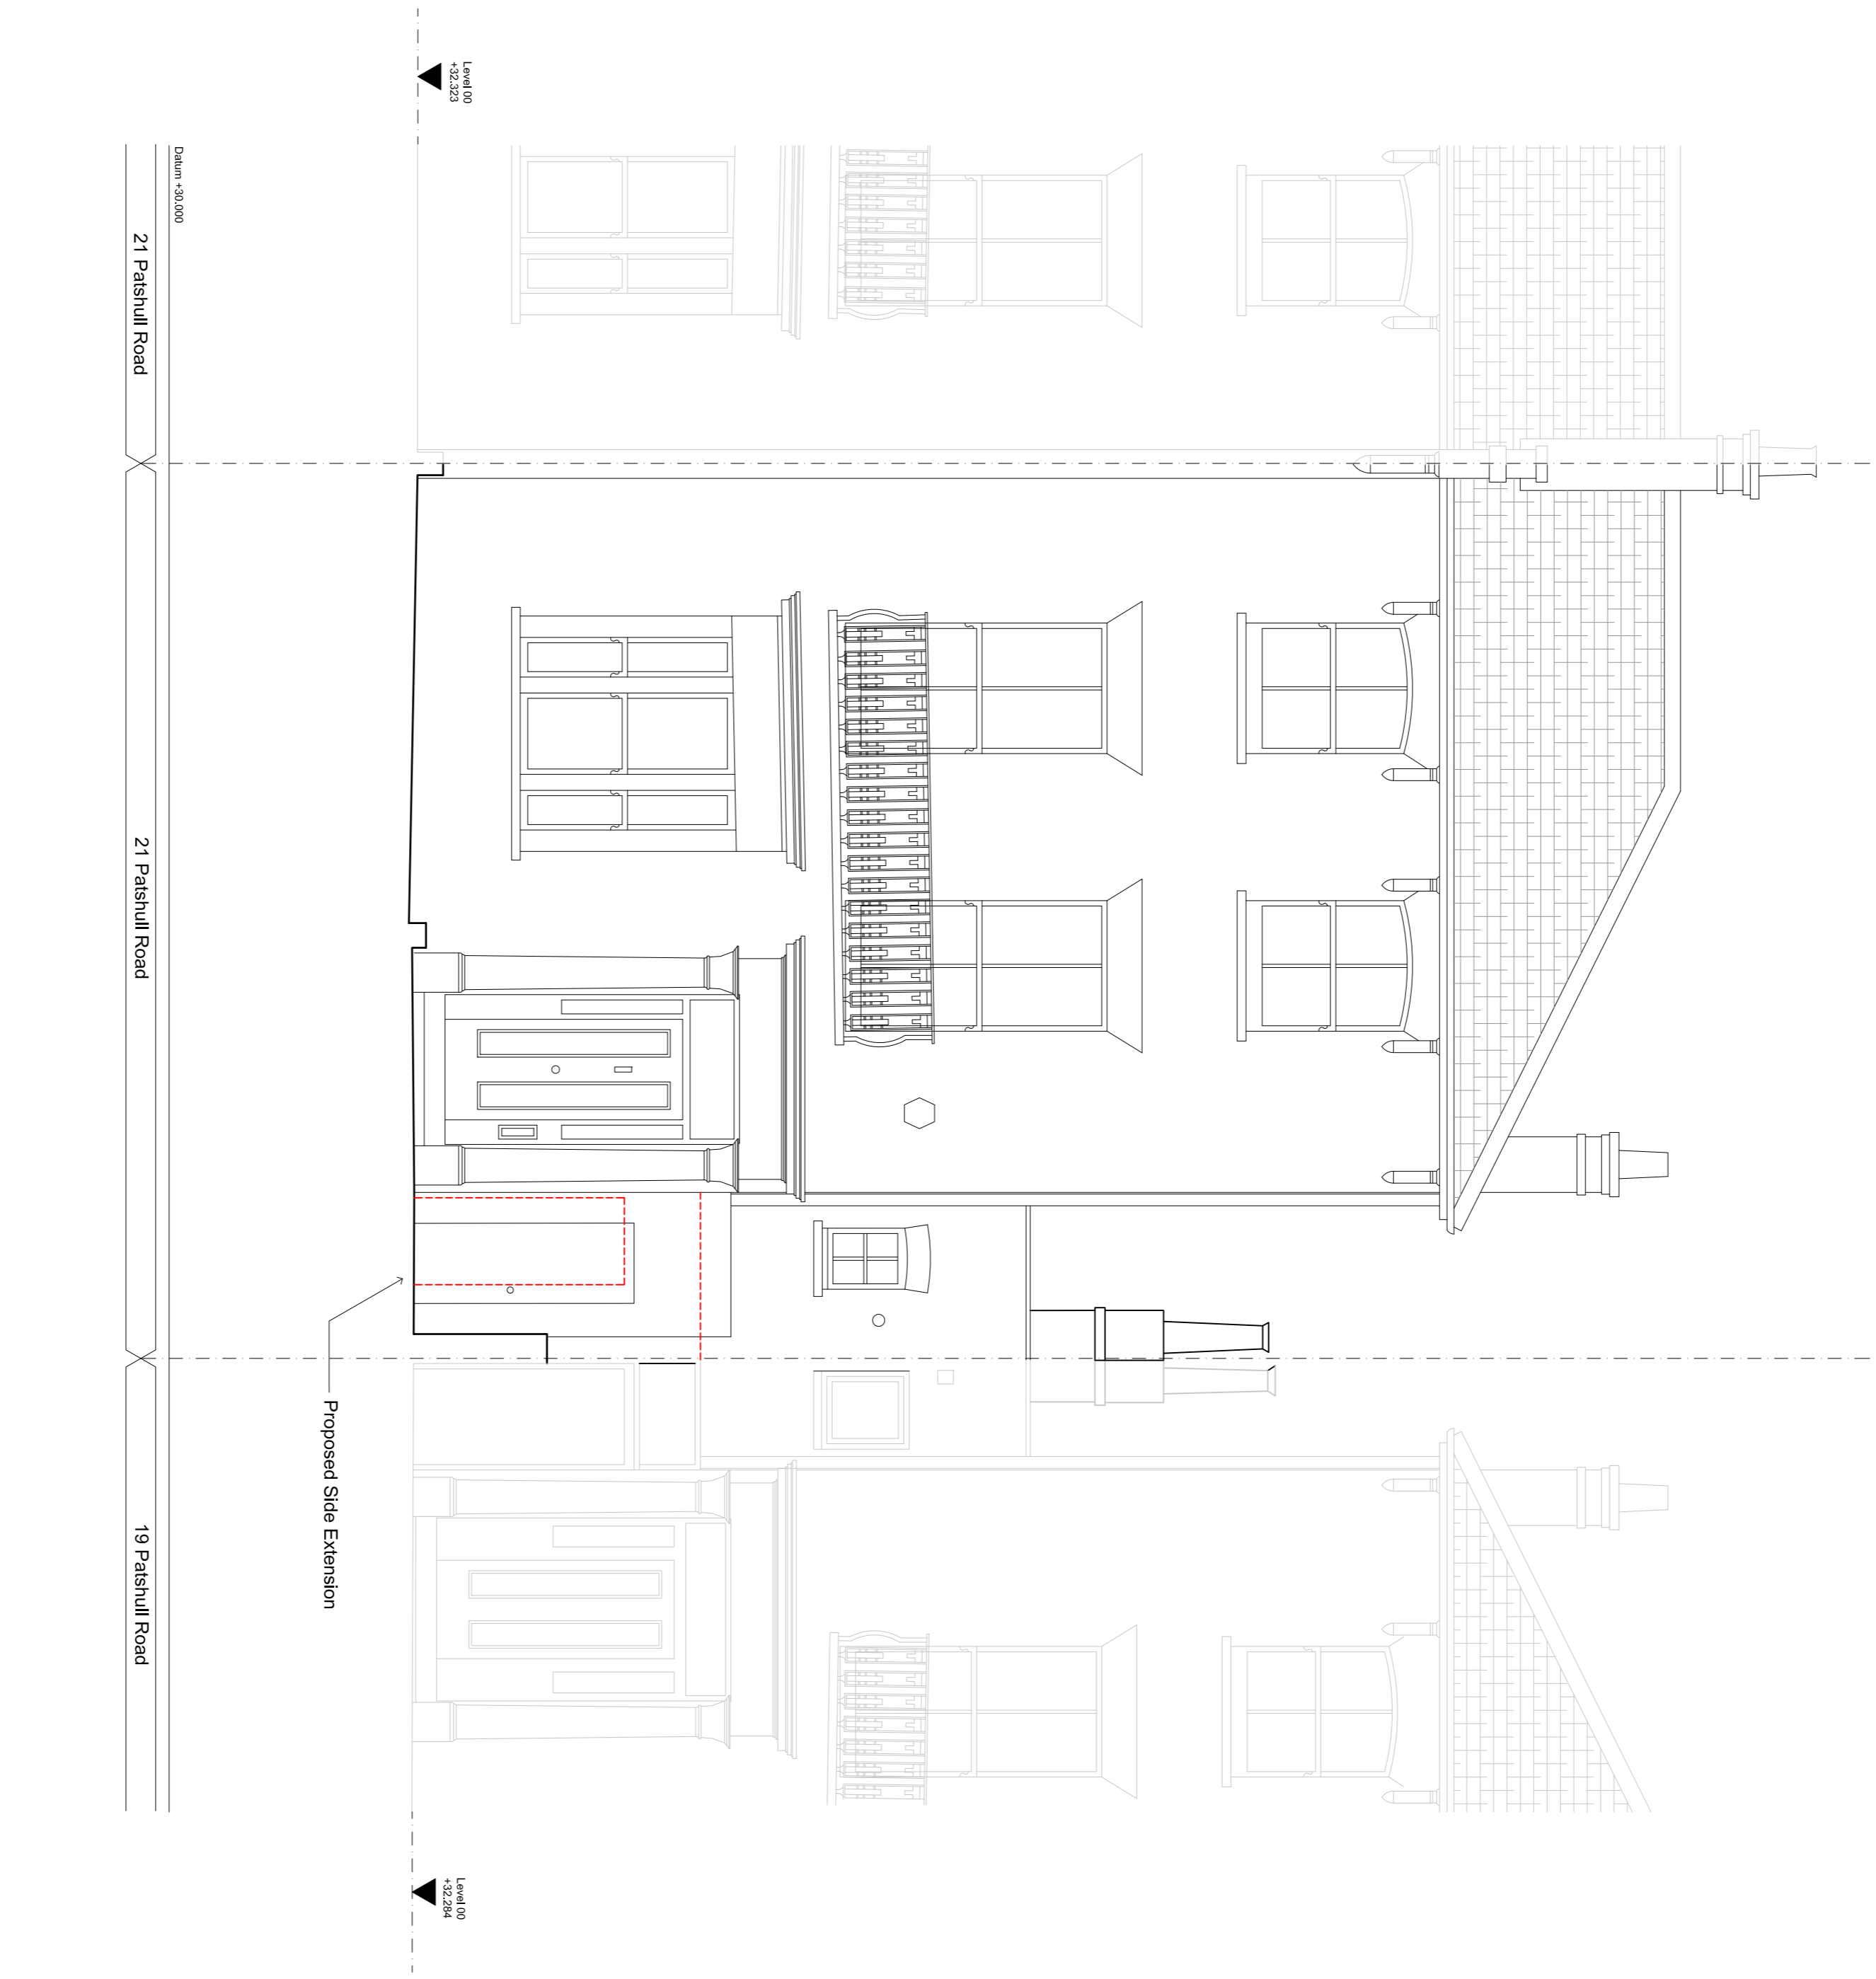

Date	Revision	Status
20/12/2017	1	Issue for Construction
15/12/2017	2	Issue for Construction
20/12/2017	3	Issue for Construction
20/12/2017	4	Issue for Construction
20/12/2017	5	Issue for Construction

**EDWARD WILLIAMS ARCHITECTS**  
 Newcombe House, 45 Notting Hill Gate, London W1T 3LQ, UK  
 www.edwardwilliamsarchitects.com T: +44 (0)2079859540

**Project:** 21 Palsnull Road  
**Subject:** Front Elevation  
 Proposed

**Scale:** 1:50 @ A1 (1:100 @ A3)

Sort Code	Drawing No.	Revision
AZ1PR	4000	E