
SUPPLY AND INSTALL TO EXISTING POSTS IN SAME POSITION :MODERN DIMMABLE WALL SPOT LIGHTS OR SIMILAR. (16no.) ALLOW FOR ALL NECESSARY ADJUSTMENTS TO EXISTING ELECTRICAL CONNECTIONS - Ref: 6311 - See Appendix C

SUPPLY AND INSTALL NEW CEILING HUNG: LED LINEAR LIGHT WITH FROSTED DEFUSER. (8no.) ALLOW FOR ALL NECESSARY ADJUSTMENTS TO EXISTING **ELECTRICAL CONNECTIONS**

Ref: 41411 - See Appendix C

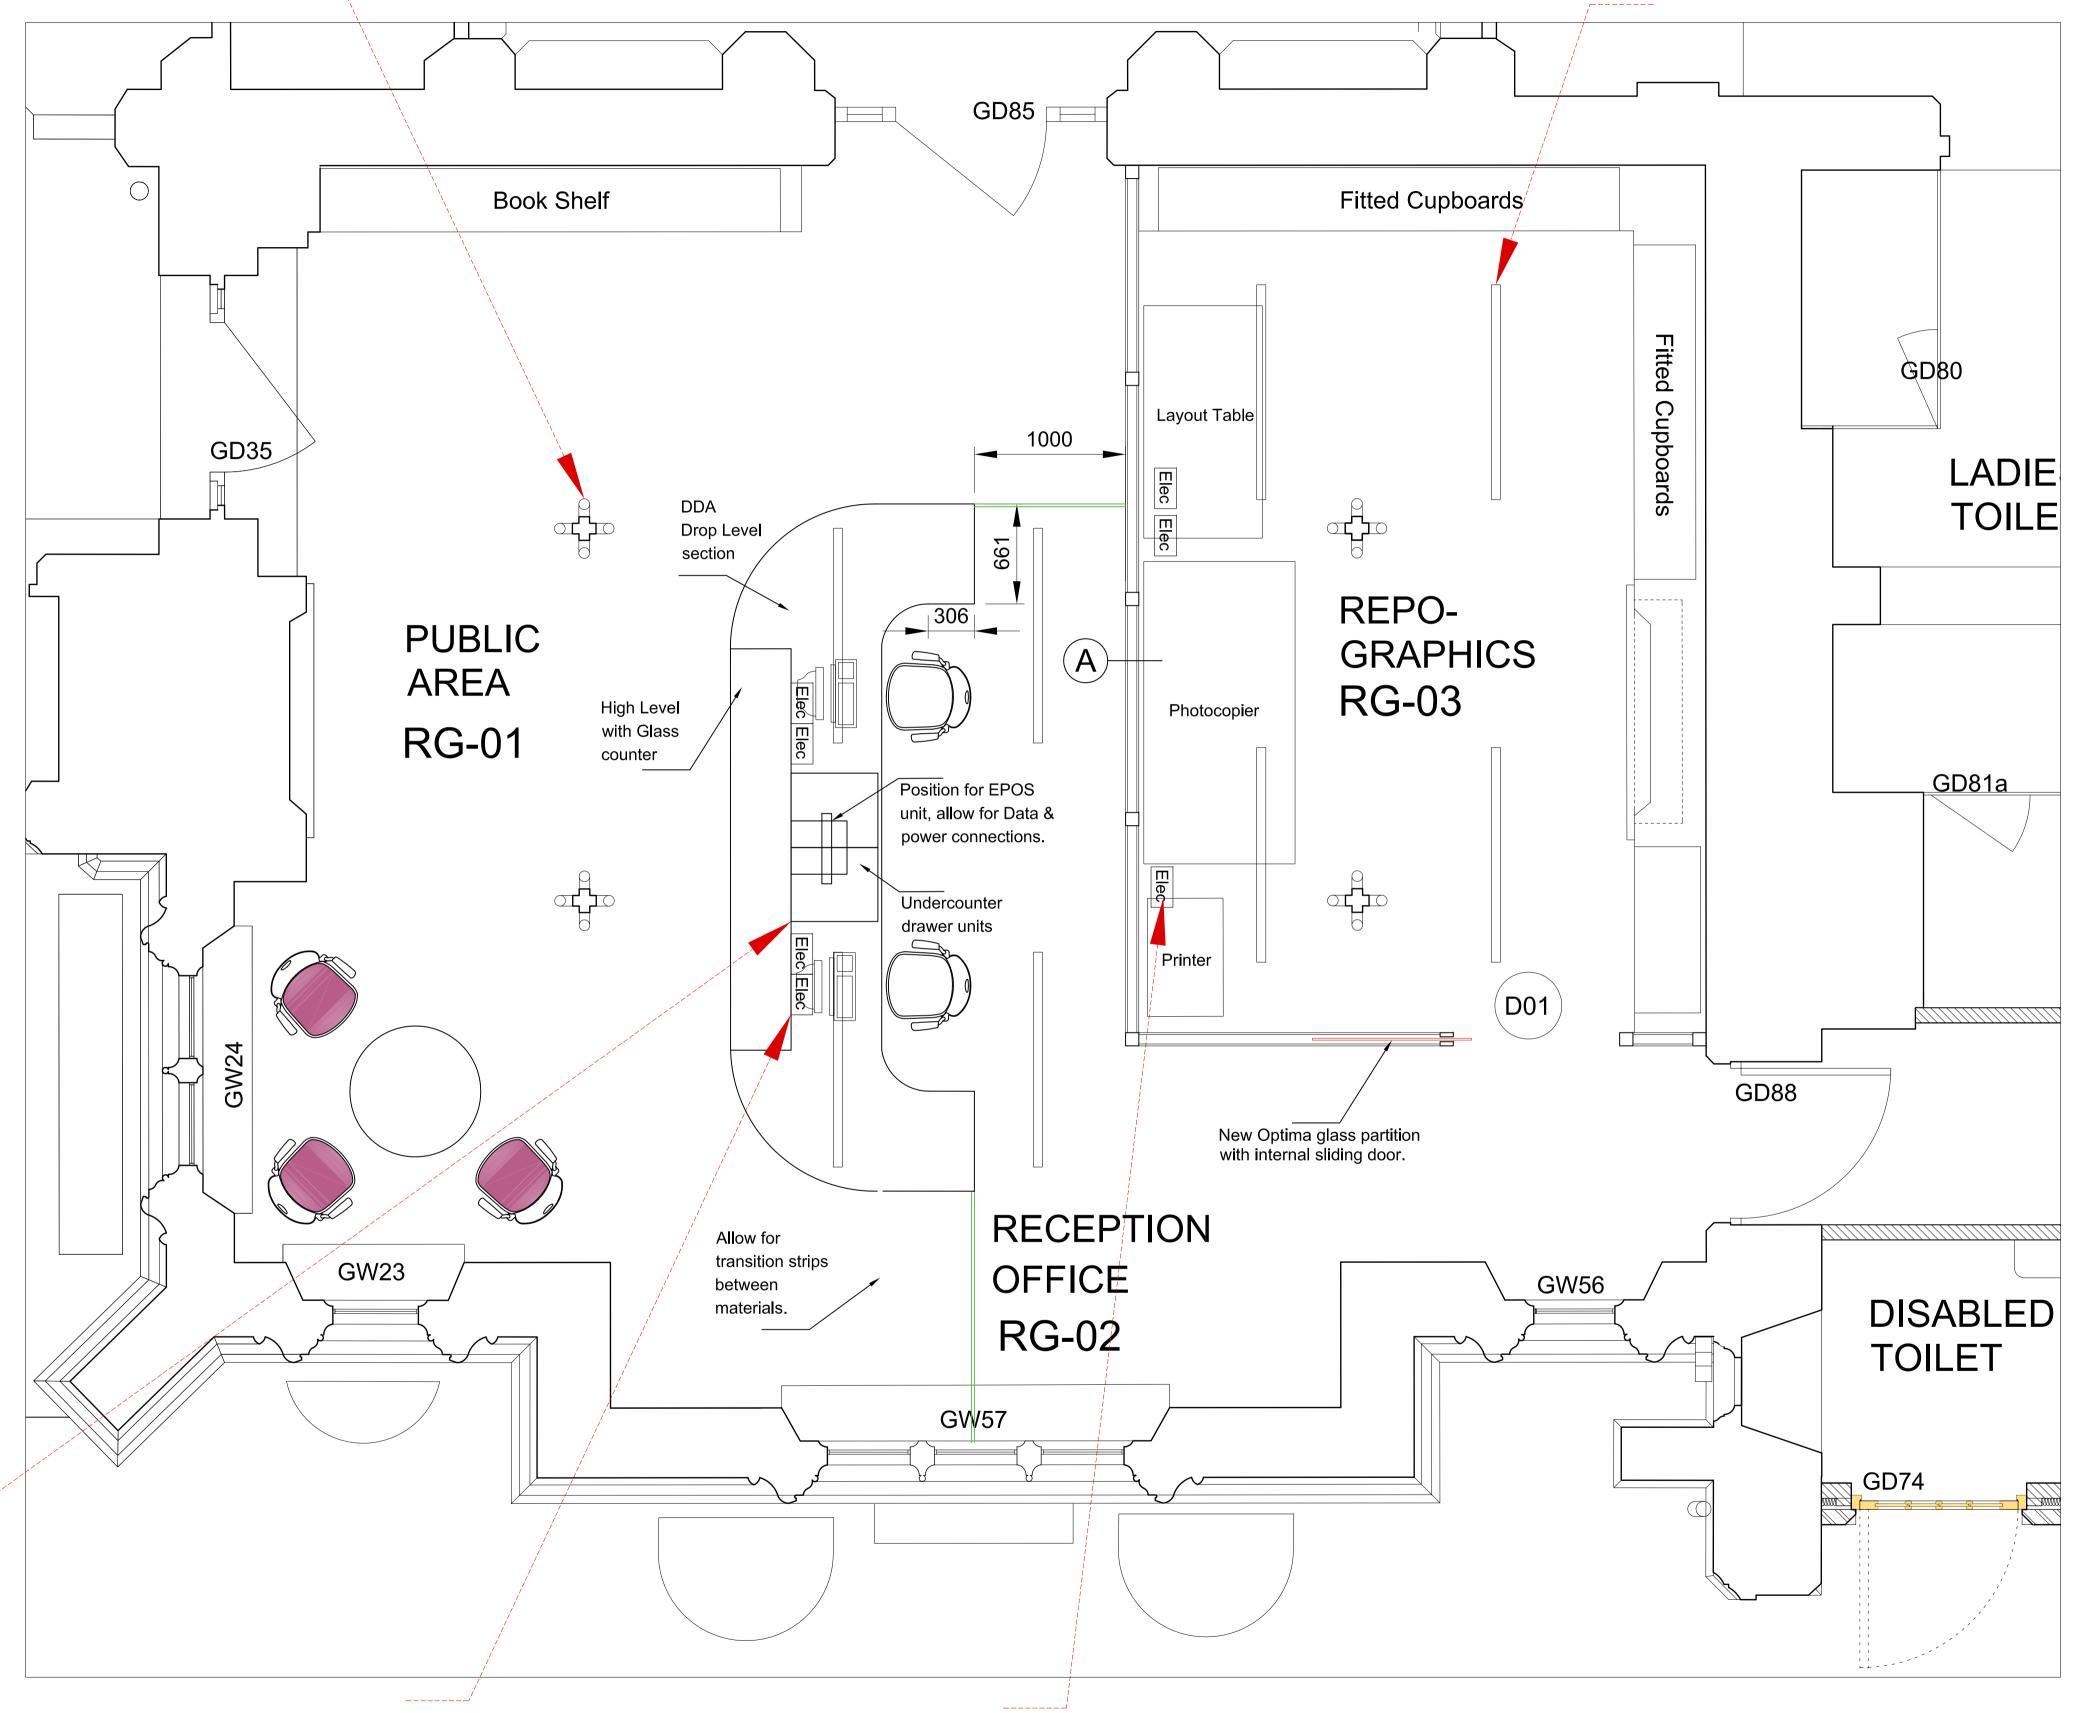

SUPPLY AND INSTALL NEW LOW LEVEL DOUBLE SOCKETS AND CABLE TRUNKING FOR POWER, DATA & PHONE - AS SHOWN FITTED BENEATH NEW RECEPTION DESK. ALLOW FOR ALL ASSOCIATED ELECTRICAL WORKS.

MODIFY EXISTING FLOOR TRUNKING TO NEW POSITIONS. SUPPLY AND INSTALL NEW FLOOR FITTED DOUBLE SOCKETS AS SHOWN. ALLOW FOR ALL ASSOCIATED ELECTRICAL WORKS.

PROPOSED ELECTRICAL FLOOR PLAN ²⁰³/SCALE 1:25

SUPPLY AND INSTALL

UNDER DESK PANIC

BUTTON LINKED TO

GATEHOUSE

DO NOT SCALE. ALL DIMENSIONS TO BE CHECKED ON SITE. ERRORS AND OMISSIONS TO BE REPORTED TO THE EMPLOYERS AGENT.

To be read in conjunction with:

NOTES

Preliminaries Building and Accommodation Requirements

Services Requirements
Architectural Drawings: DS/LIR/01/200, DS/LIR/02/201

Furniture Drawings: Reception Desk, Refer to Appendix A
Electrical Drawings: All Electrical Drawings, Refer to Appendix B

WILLIAM MARTIN

TENDER

William Martin 75 King William Street London, EC4N 7BE

Lincolns Inn Reception 27 Newmans Row London WC2A

Reception

DWGNO LIR/01/203

Proposed Electrical Plan

CHECKED BY 1/25@A1 DEC/2017 RKAV SR 1/50@A3 DRAWING NO. REVISION