



archplan architects and property management 1 Millfield Place, Highgate, London N6 6JP Tel: 020 8341 5628 e-mail: archplan@hotmail.com	Date	Scale	Project	Drawing no.
	Nov 2017	1:50 At A3	5 Chalcot Gardens LONDON NW3 4YB BASEMENT PLAN AS PROPOSED	CG/ 41 A
	Drawn by		Title	Copyright Archplan 2017
	Checked by			

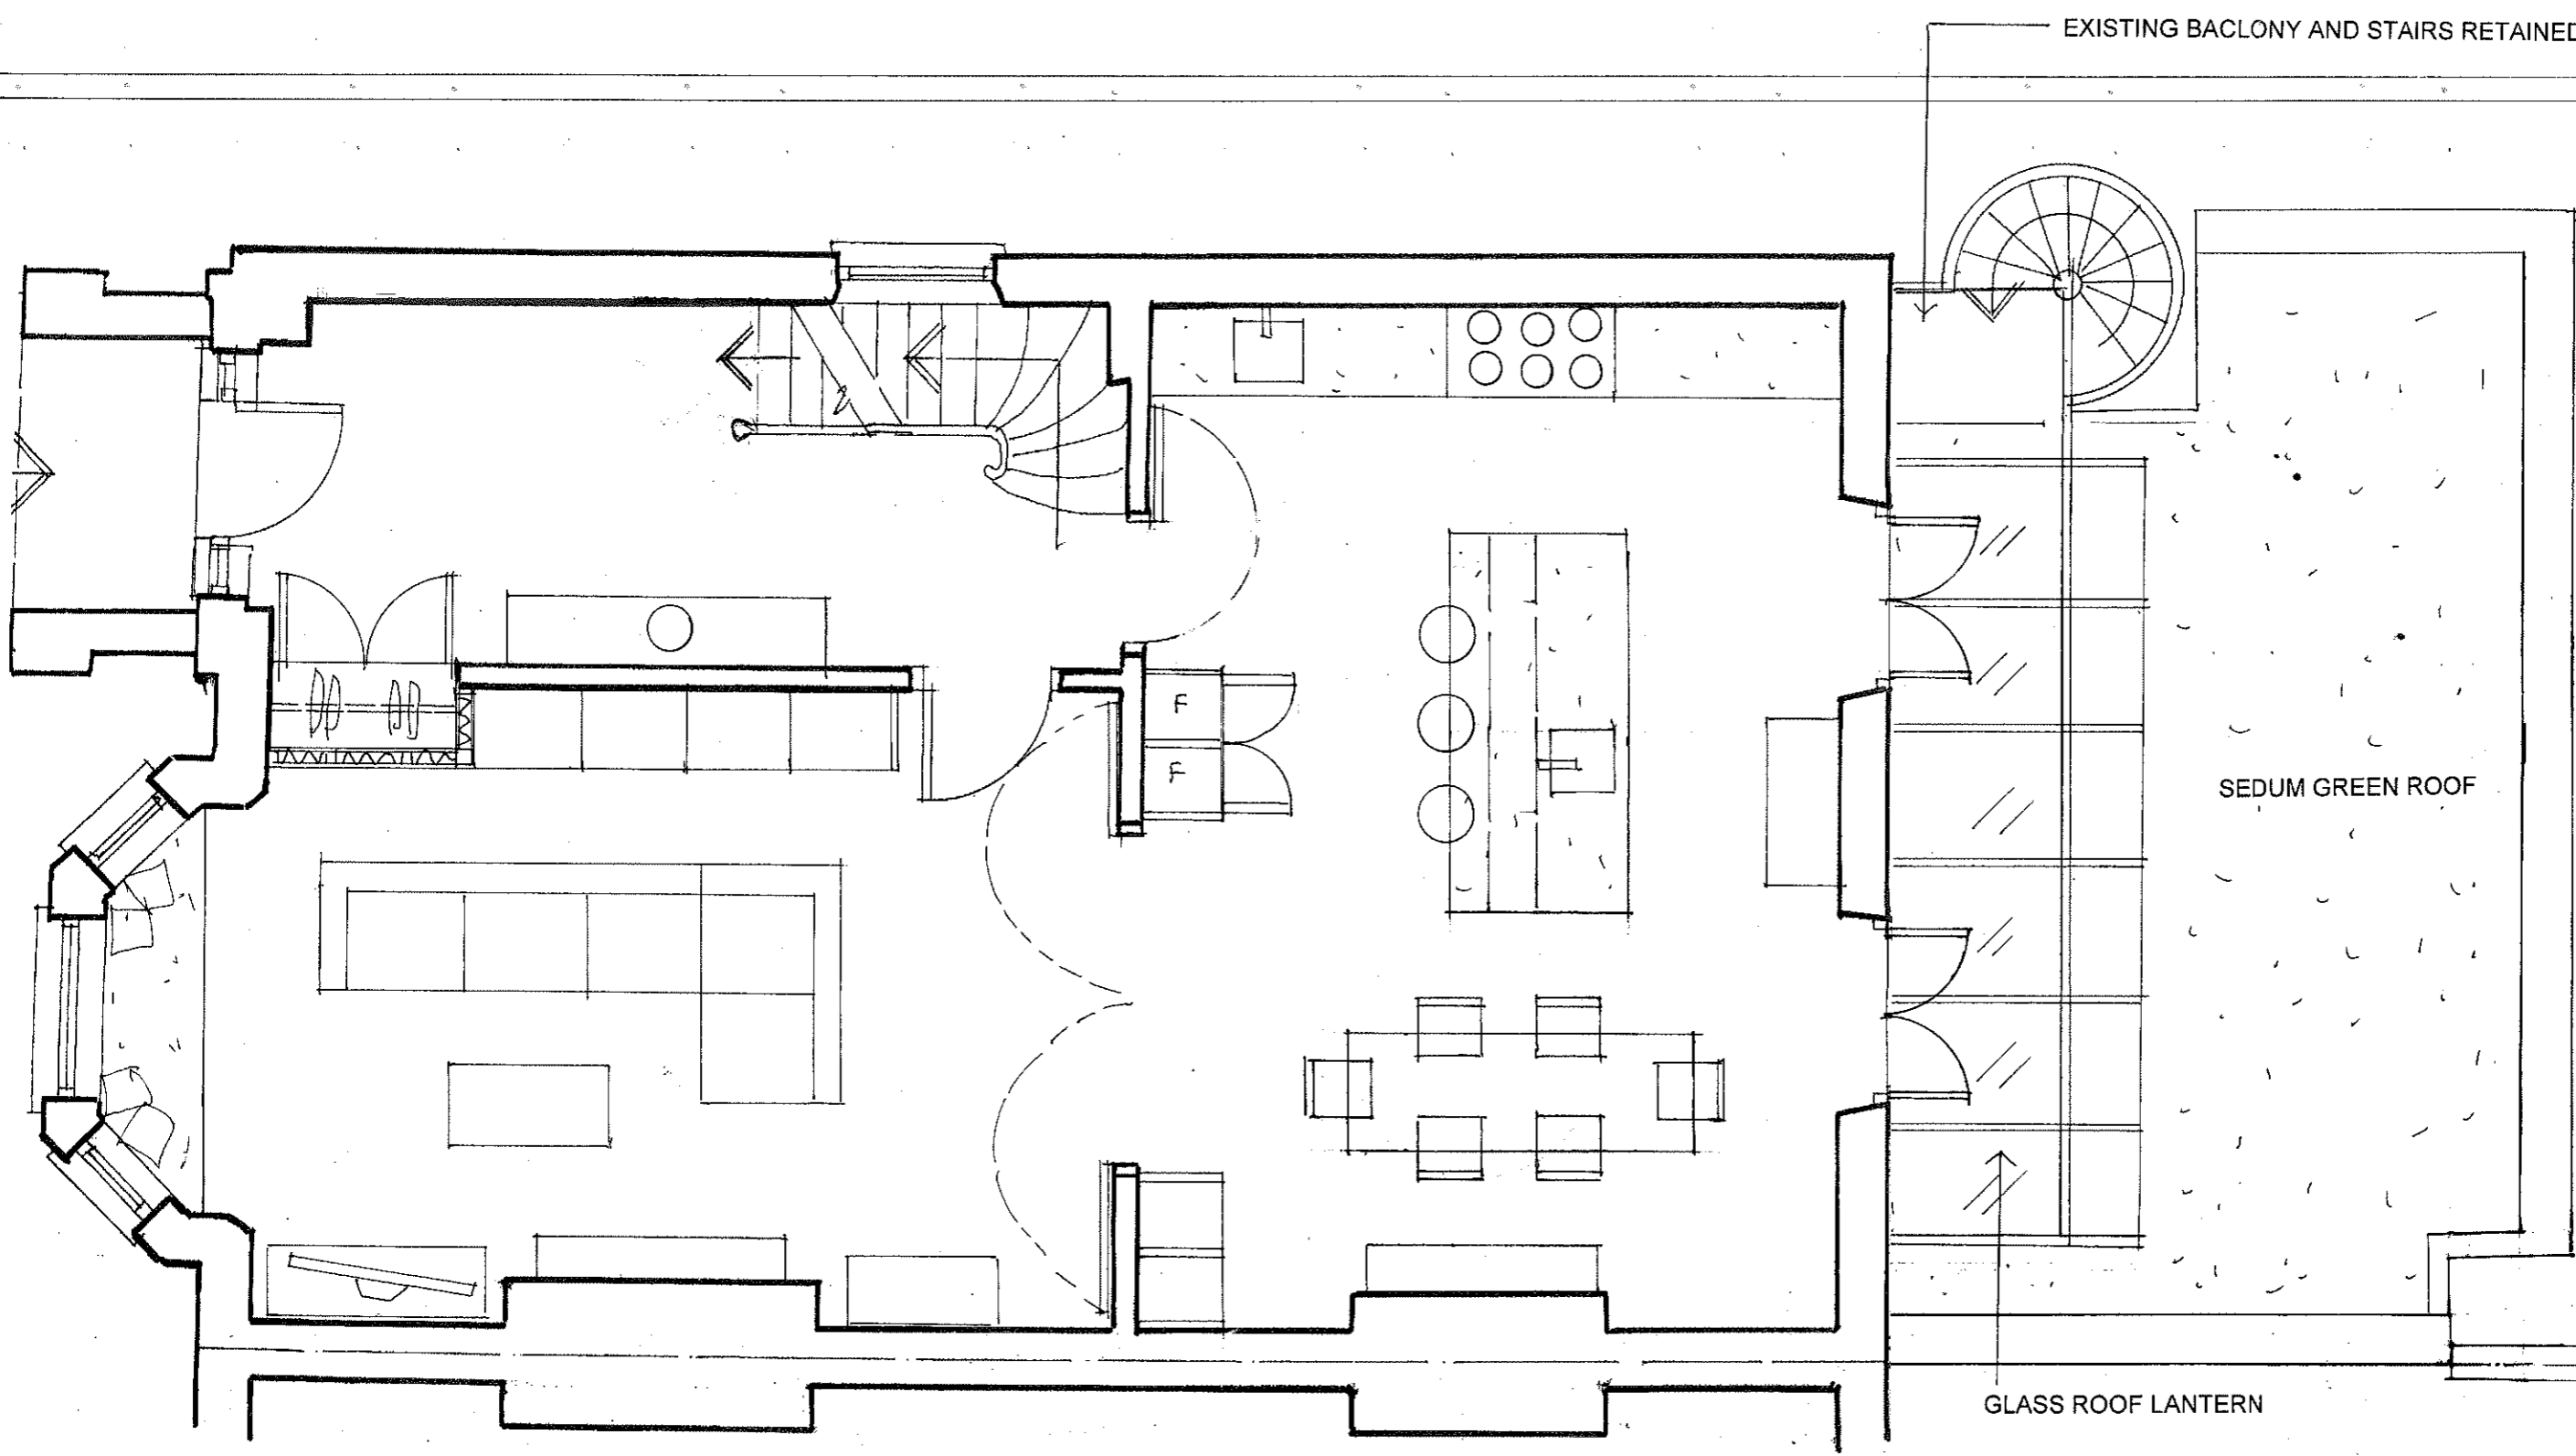


EXISTING BALCONY AND STAIRS RETAINED

SEDUM GREEN ROOF

GLASS ROOF LANTERN

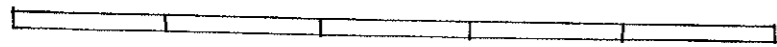

archplan architects and property management 1 Millfield Place, Highgate, London N6 6JP Tel: 020 8341 5628 e-mail: archplan@hotmail.com	Date	Scale	Project	Drawing no.
	Nov 2017	1:50 At A3	5 Chalcot Gardens LONDON NW3 4YB GROUND FLOOR PLAN AS PROPOSED	CG 42 B Copyright Archplan 2017
	Drawn by		Title	
	Checked by			

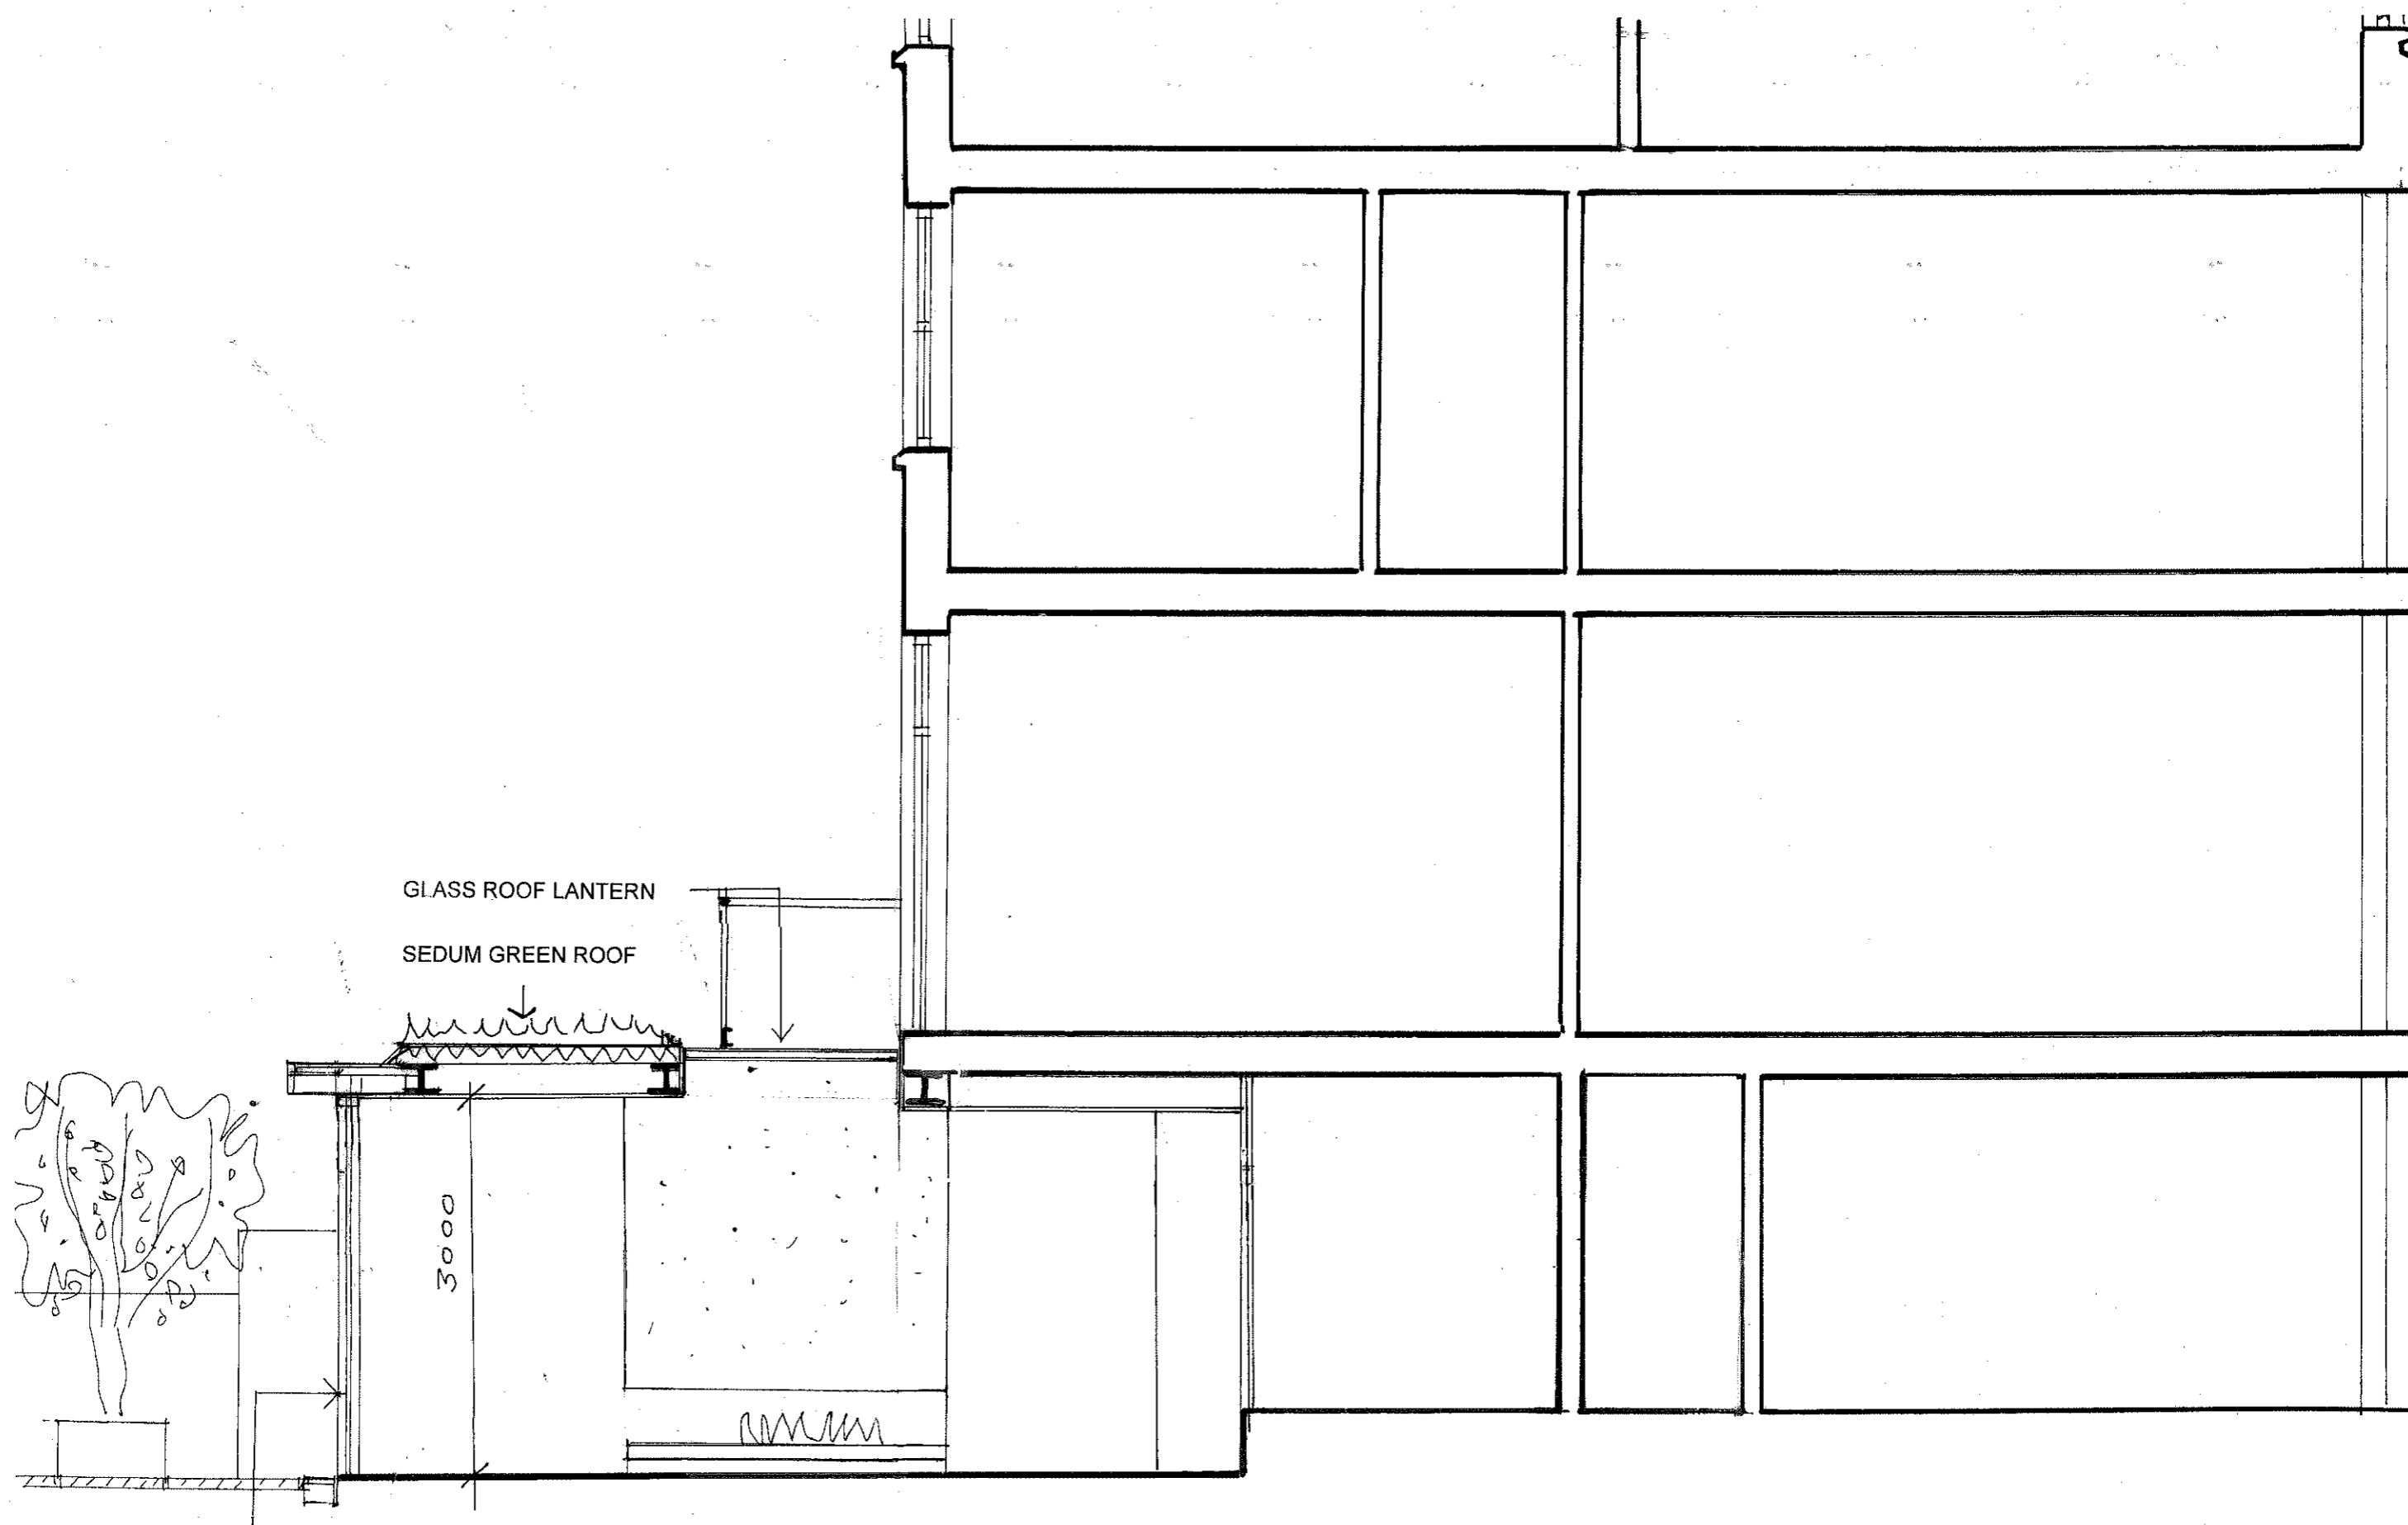


GLASS ROOF LANTERN

SEDUM GREEN ROOF

3000


SLIDING GLASS DOORS

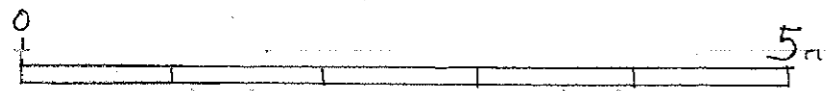

archplan architects and property management 1 Millfield Place, Highgate, London N6 6JP Tel: 020 8341 5628 e-mail: archplan@hotmail.com	Date	Scale	Project	Drawing no.
	Nov 2017	1:50 At A3	5 Chalcot Gardens LONDON NW3 4YB SECTION B-B AS PROPOSED	CG 48 B Copyright Archplan 2017
	Drawn by		Title	
	Checked by			

FINELINE ALUMINIUM OR SIMILAR SLIDING GLASS DOORS


2300

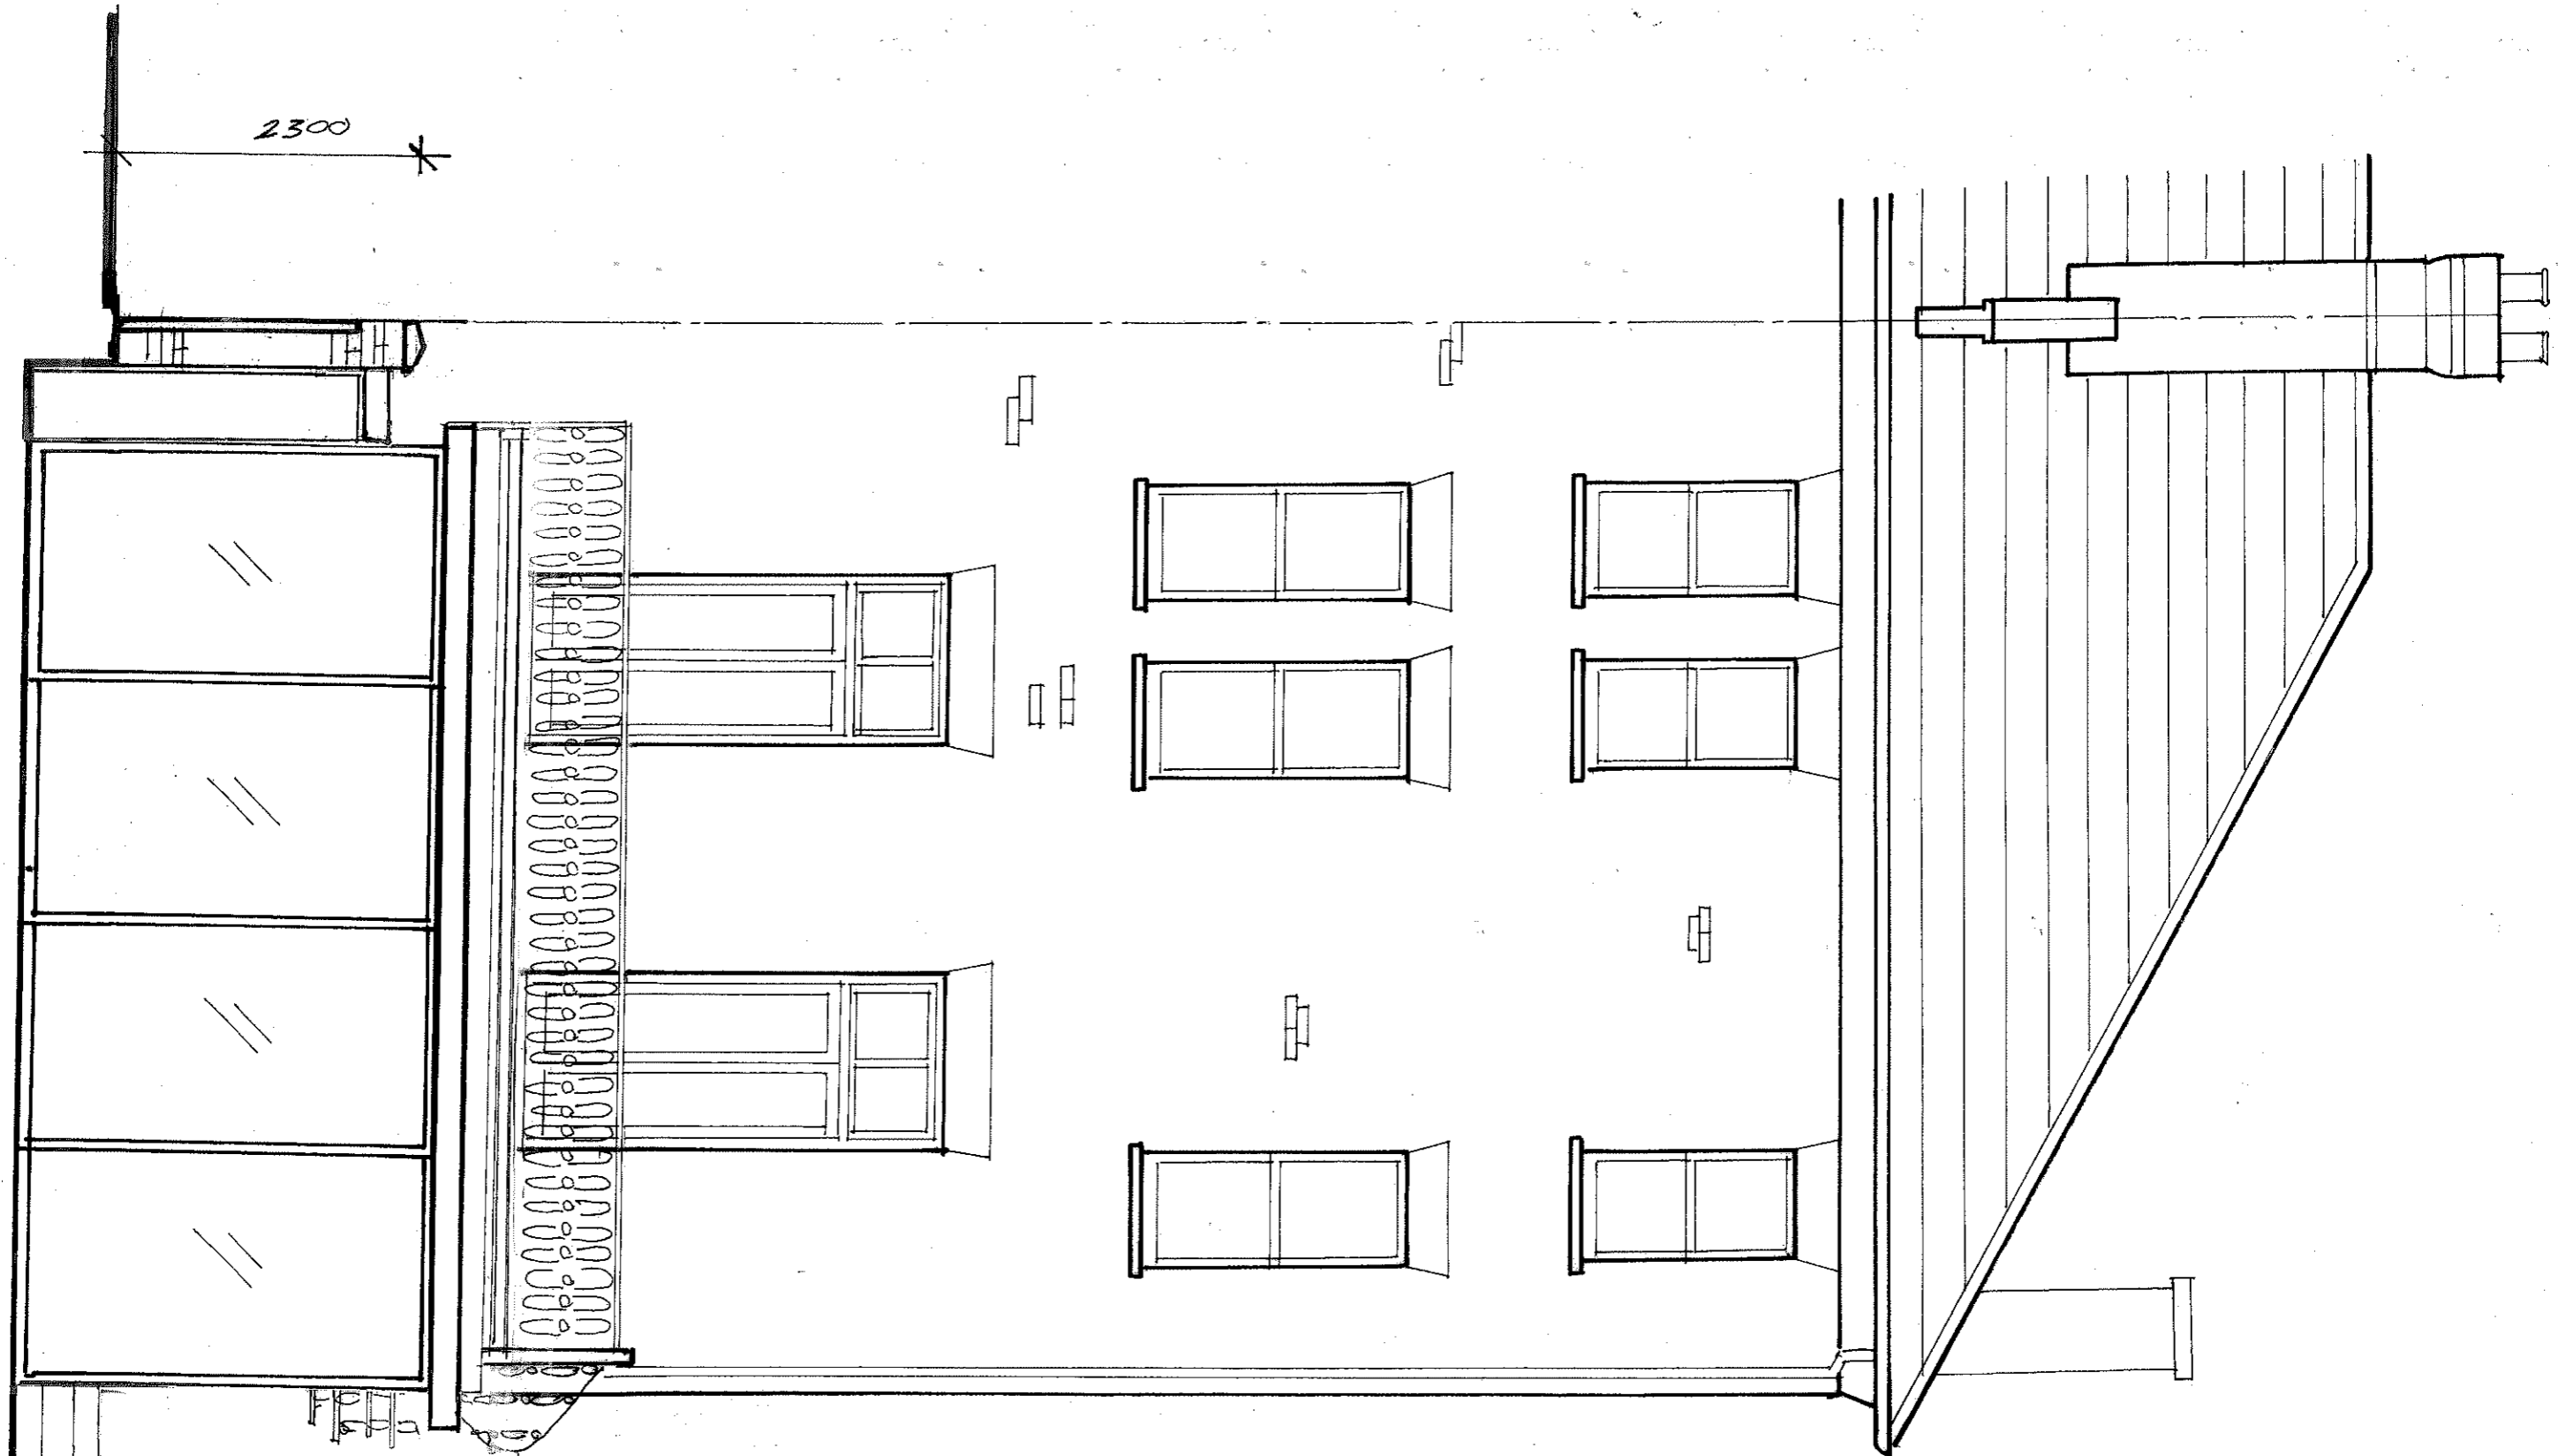


EXISTING SCREEN TO
NO 3 CHALCOT GARDENS

5M

archplan architects and property management 1 Millfield Place, Highgate, London N6 6JP Tel: 020 8341 5628 e-mail: archplan@hotmail.com	Date	Scale	Project	Drawing no.
	Sept 2017	1:50 At A3	5 Chalcot Gardens LONDON NW3 4YB REAR ELEVATION AS PROPOSED	CG/ 50 B Copyright Archplan 2017
	Drawn by		Title	
	Checked by			

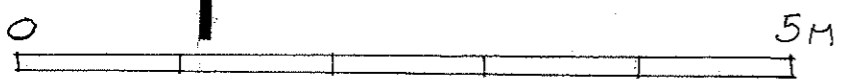


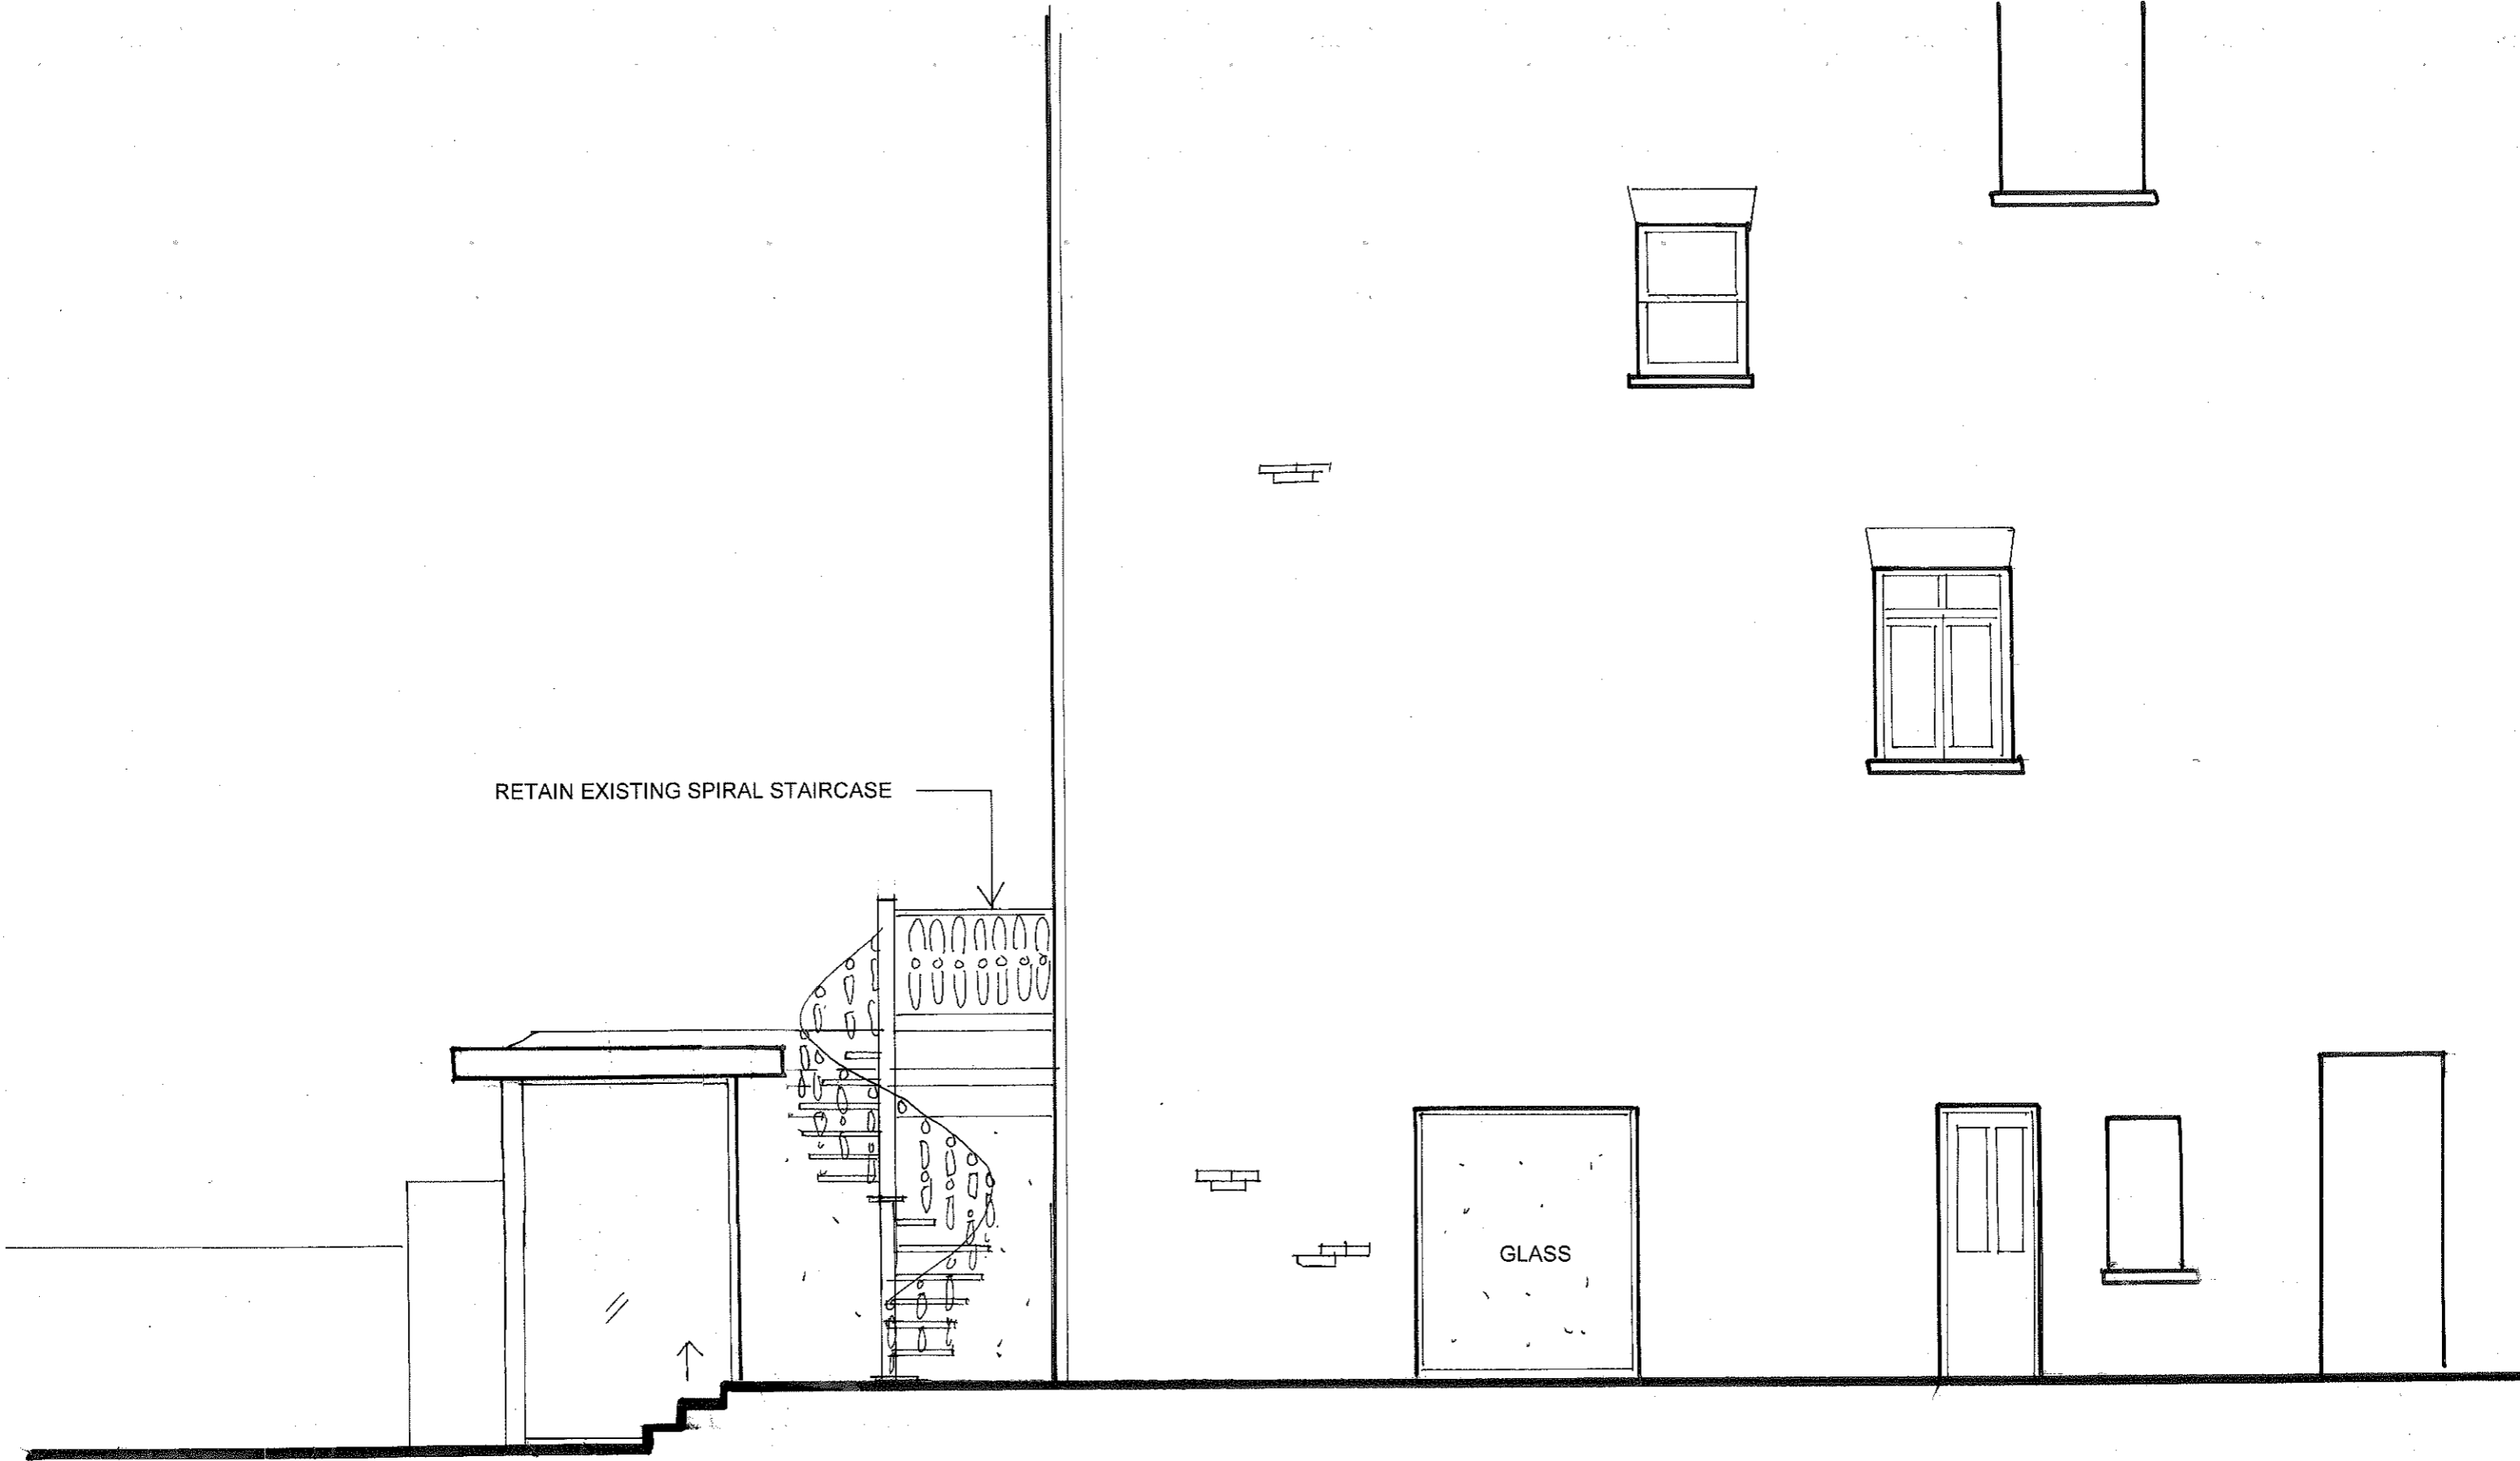

RETAIN EXISTING SPIRAL STAIRCASE

GLASS

GLASS

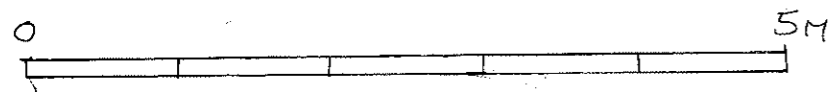

archplan architects and property management 1 Millfield Place, Highgate, London N6 6JP Tel: 020 8341 5628 e-mail: archplan@hotmail.com	Date	Scale	Project	Drawing no.
	Sept 2017	1:50 At A3	5 Chalcot Gardens LONDON NW3 4YB SIDE ELEVATION AS PROPOSED	CG/ 51 A Copyright Archplan 2017
	Drawn by		Title	
	Checked by			