


APPENDIX A

EXISTING DRAWINGS

REVISIONS

REV.	DATE	AMENDMENT
P1	2017.02.24	issued for pre-planning

71 Chetwynd Rd

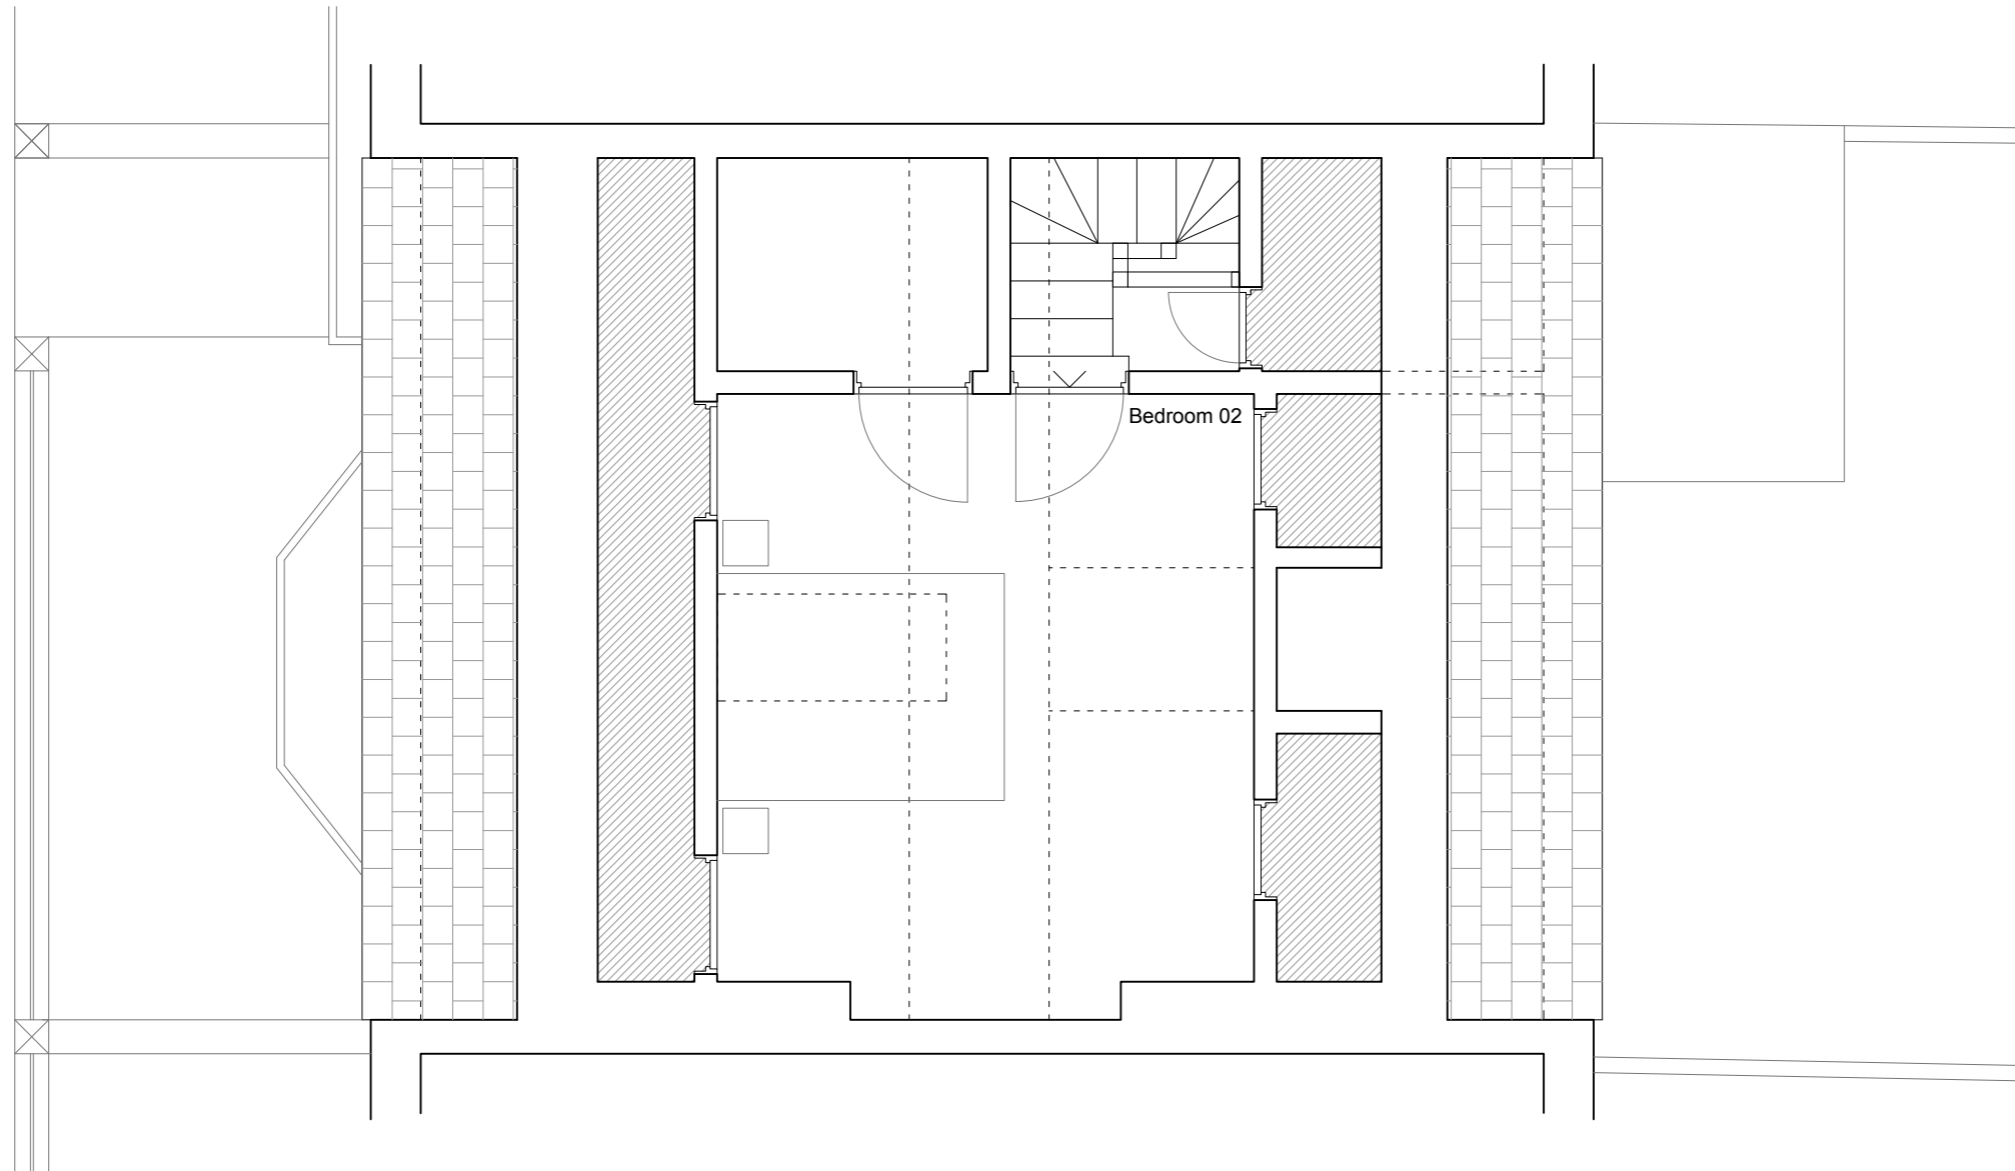

75 Chetwynd Rd

101_CHE CHETWYND RD
73 Chetwynd Rd, London NW5 1DA

ROOF PLAN - EXISTING
GENERAL ARRANGEMENT

FILE NAME.DWG
101_ROOF PLAN - EXISTING

PROJECT PACKAGE DRAWING NO. REVISION

101 (00) 104 P1

SCALE DATE
1:50@A3/1:70@A4 2017.02.24

OS REFERENCE LEVEL STATUS
± 0,00 = TBC PLANNING

ARCHITECT
DFN +DC
A 42 Theobalds Road, London WC1X 8NW
T +44 (0)20 7405 9361 E info@dfn.network W dfndc.co.uk


GENERAL NOTES
Do not scale from this drawing. Use only annotated dimensions. All dimensions to be verified on site by contractor. All dimensions in millimetres unless otherwise noted. Any discrepancies to be notified to DFN +DC and contract administrator.
Company registered in England, no. 09415285.

© 2016 DFN +DC All rights reserved.

REVISIONS

REV.	DATE	AMENDMENT
P1	2017.02.24	issued for pre-planning

71 Chetwynd Rd

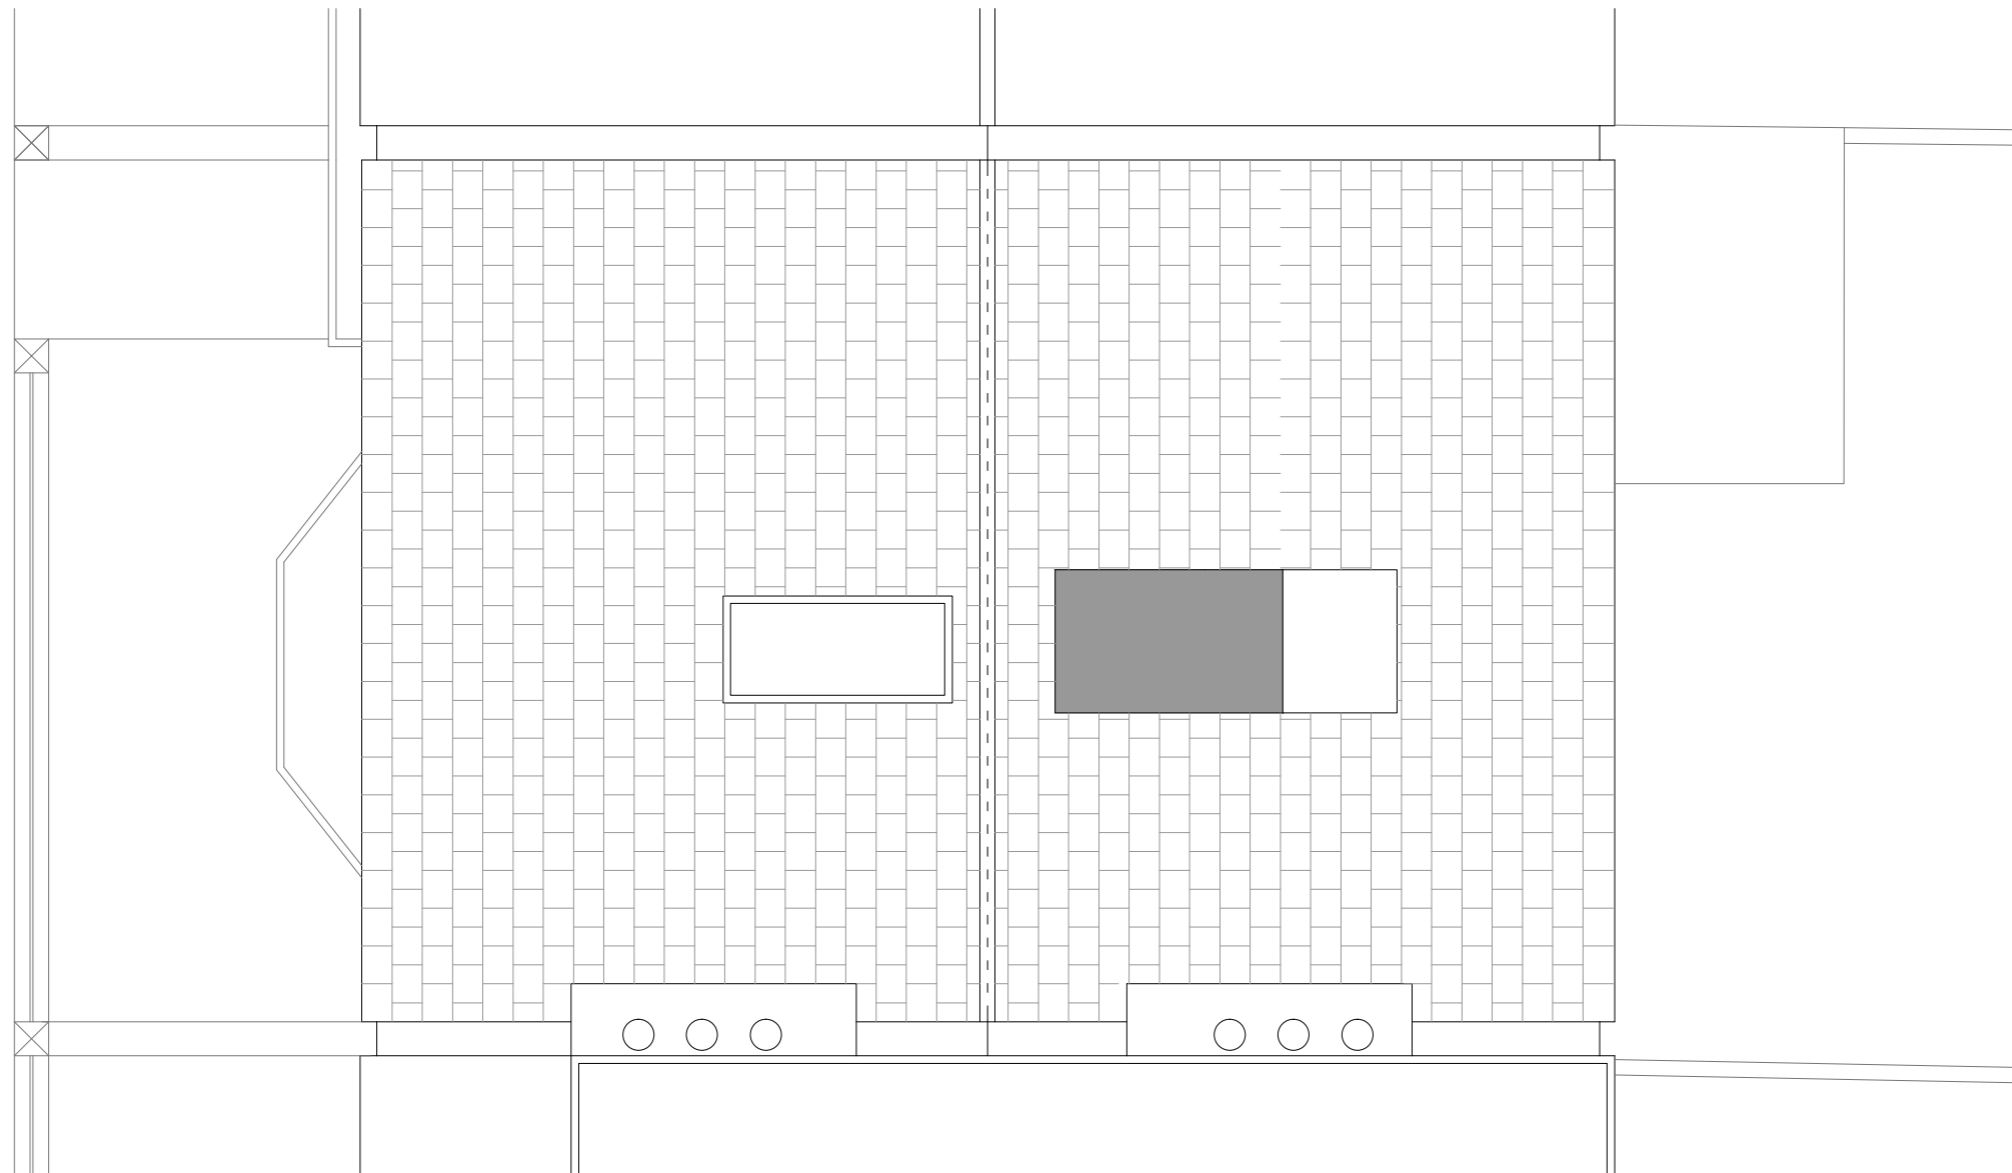

75 Chetwynd Rd

101_CHE CHETWYND RD
73 Chetwynd Rd, London NW5 1DA

SECTION 01 - EXISTING
GENERAL ARRANGEMENT

FILE NAME.DWG
101_SECTION 01 - EXISTING

PROJECT PACKAGE DRAWING NO. REVISION

101 (00) 201 P1

SCALE DATE
1:50@A3/1:70@A4 2017.02.24

OS REFERENCE LEVEL STATUS
± 0,00 = TBC PLANNING


ARCHITECT
DFN +DC
A 42 Theobalds Road, London WC1X 8NW
T +44 (0)20 7405 9361 E info@dfn.network W dfndc.co.uk

GENERAL NOTES
Do not scale from this drawing. Use only annotated dimensions. All dimensions to be verified on site by contractor. All dimensions in millimetres unless otherwise noted. Any discrepancies to be notified to DFN +DC and contract administrator.
Company registered in England, no. 09415285.

© 2016 DFN +DC All rights reserved.

REVISIONS

REV.	DATE	AMENDMENT
P1	2017.02.24	issued for pre-planning

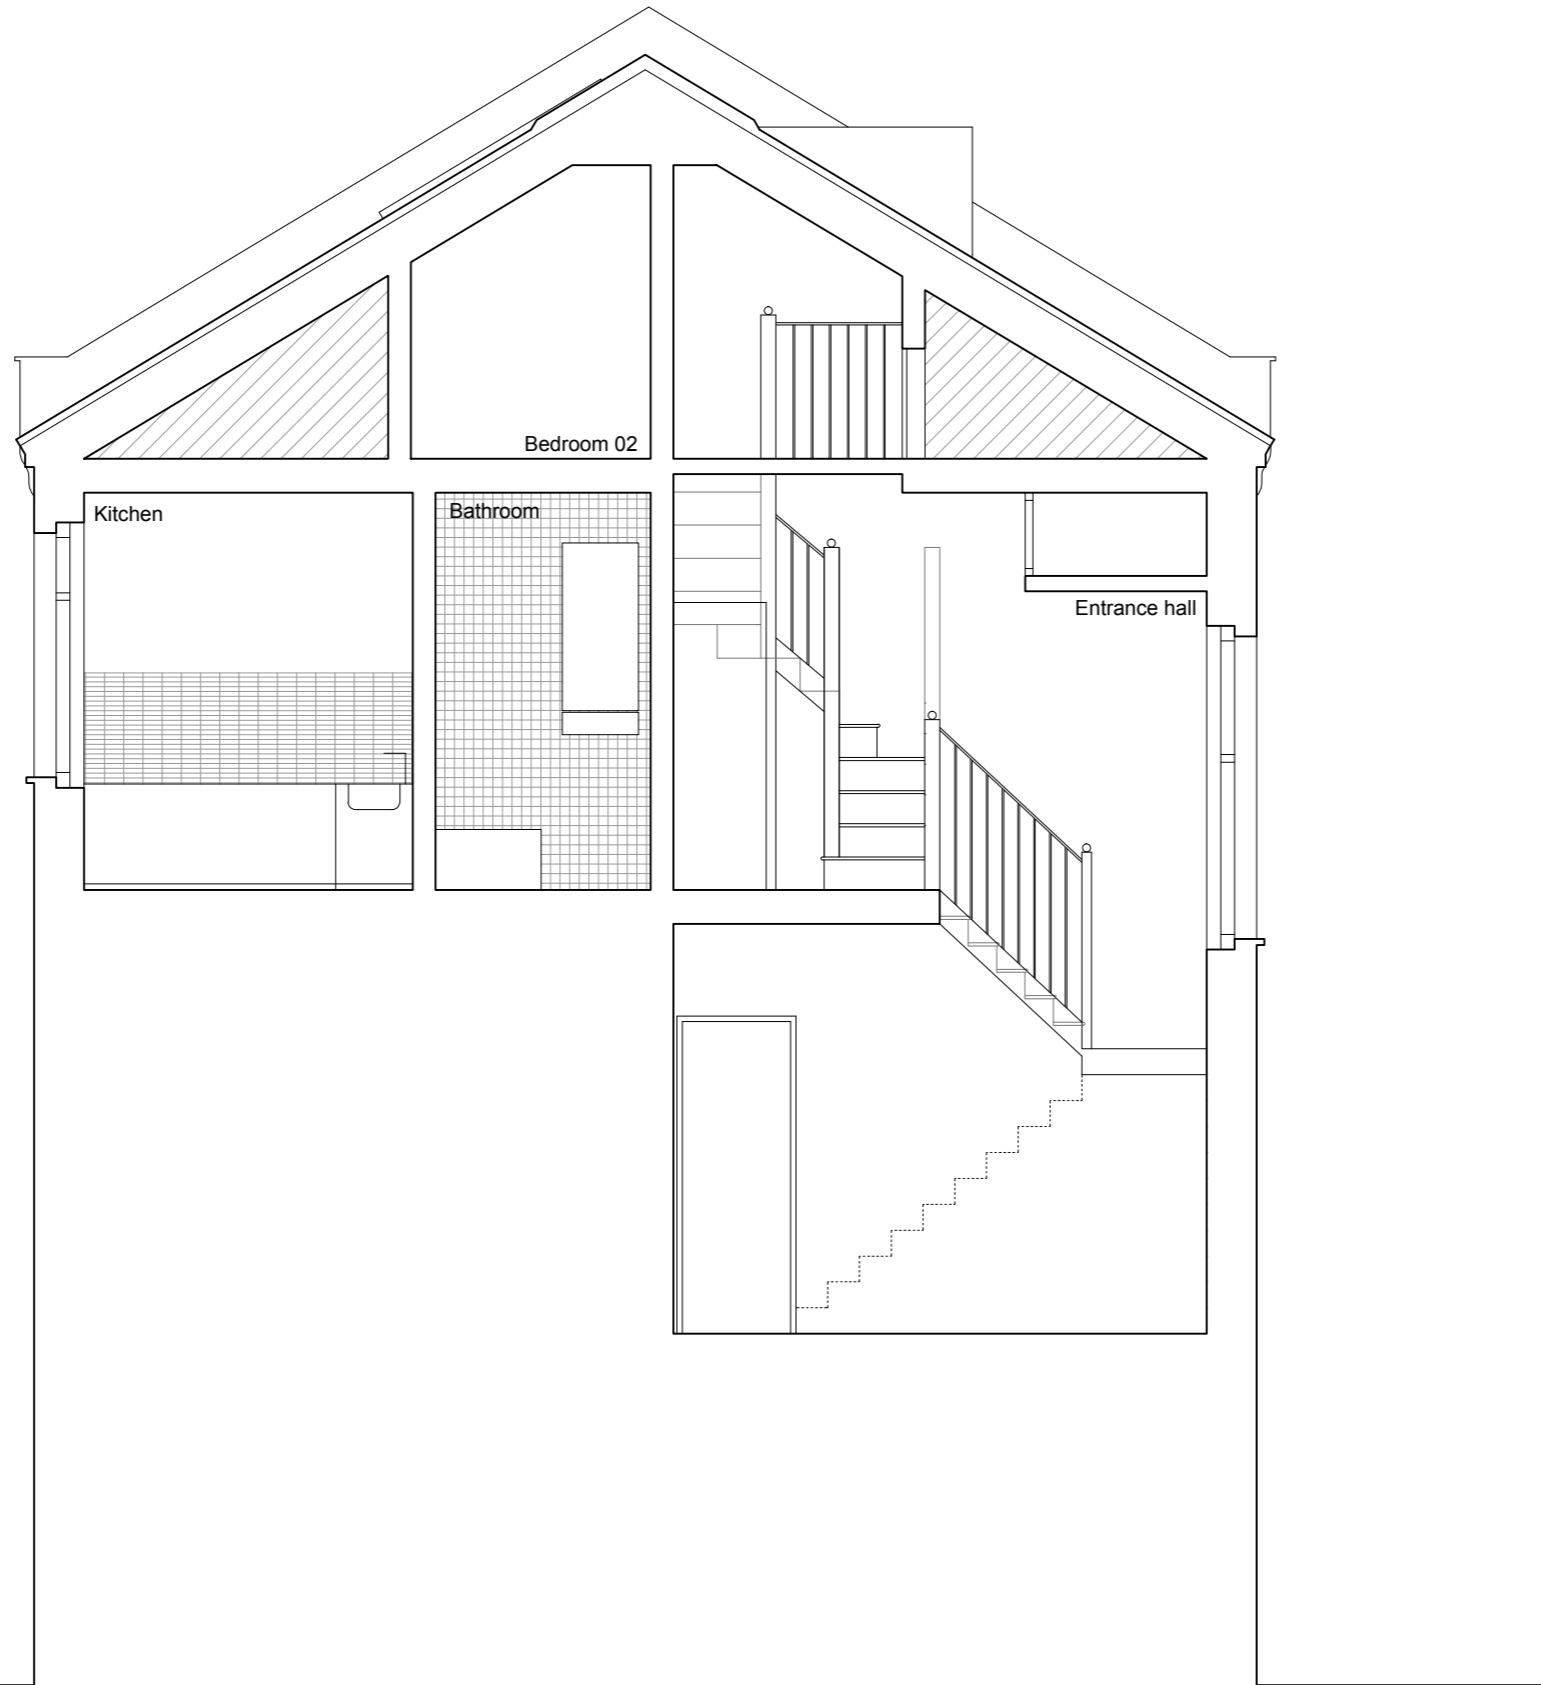

101_CHE CHETWYND RD
73 Chetwynd Rd, London NW5 1DA

SOUTH-EAST ELEVATION - EXISTING
GENERAL ARRANGEMENT

FILE NAME.DWG
101_SOUTH-EAST ELEVATION - EXISTING

PROJECT PACKAGE DRAWING NO. REVISION
101 (00) 250 P1

SCALE DATE
1:50@A3/1:70@A4 2017.02.24
OS REFERENCE LEVEL STATUS
± 0,00 = TBC PLANNING

ARCHITECT
DFN +DC
A 42 Theobalds Road, London WC1X 8NW
T +44 (0)20 7405 9361 E info@dfn.network W dfndc.co.uk

GENERAL NOTES
Do not scale from this drawing. Use only annotated dimensions. All dimensions to be verified on site by contractor. All dimensions in millimetres unless otherwise noted. Any discrepancies to be notified to DFN +DC and contract administrator.
Company registered in England, no. 09415285.

© 2016 DFN +DC All rights reserved.

REVISIONS
REV. DATE AMENDMENT
P1 2017.02.24 issued for pre-planning



71 Chetwynd Rd

75 Chetwynd Rd