


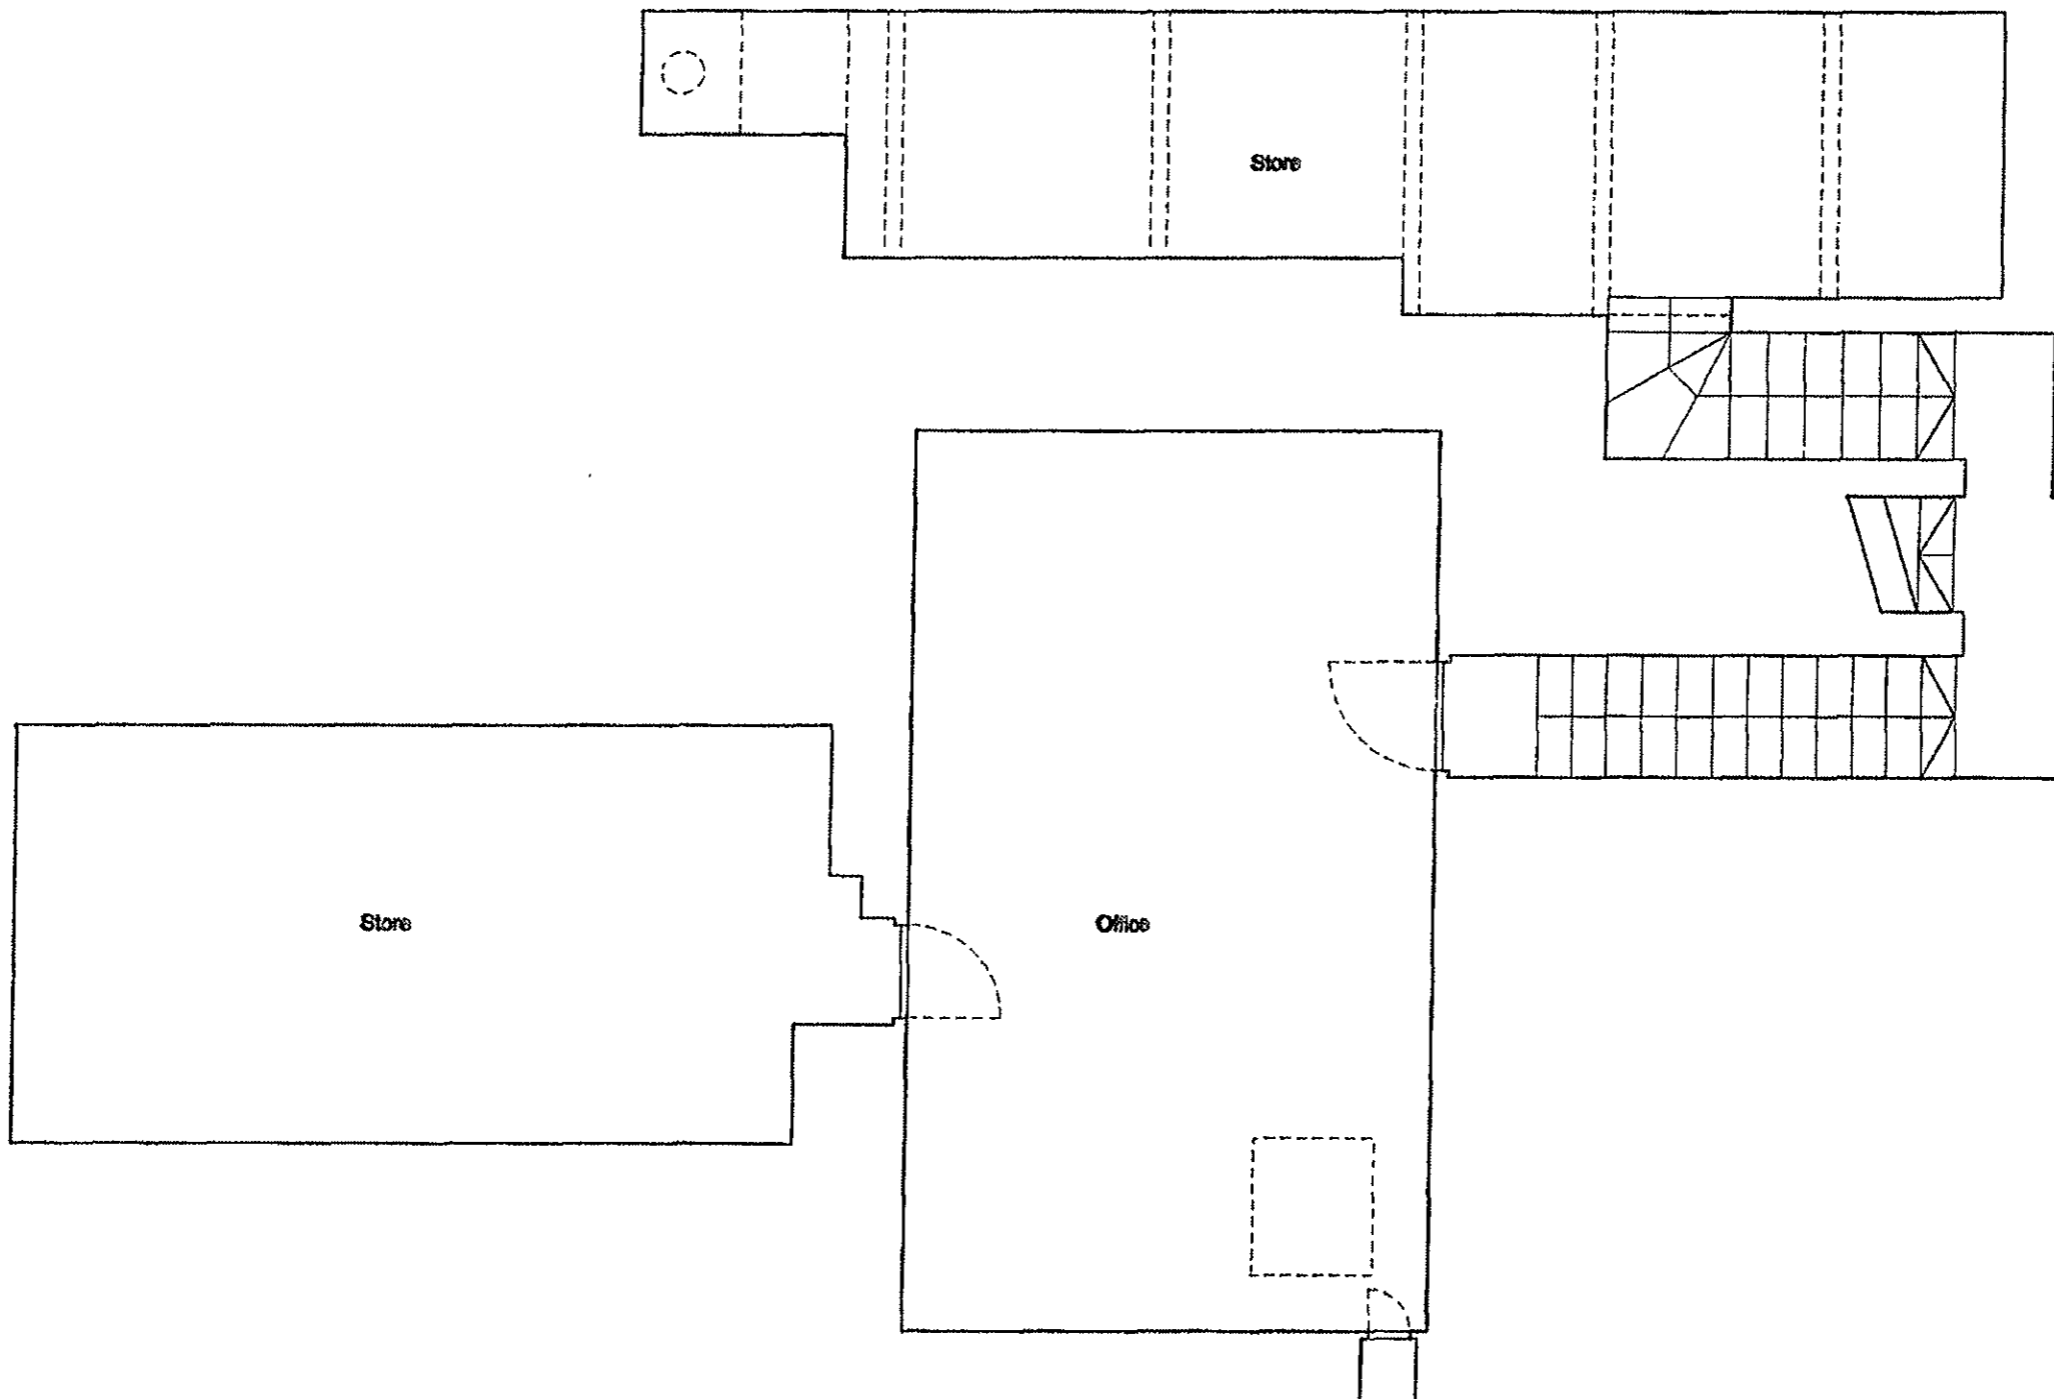

Notes:  
All dimensions to be confirmed by  
Contractor on site.  
DO NOT SCALE FROM DRAWINGS.  
All timbers to be from sustainable  
sources.  
Structural engineer to confirm all  
works to loadbearing walls.



Rev	Date	Description	By	CHK
01	26.10.20	Planning Application	BTW/BS	
00	08.08.20	First Issue	BTW/AT	

**Bell Travers Wilson**  
Architects and Design  
Pann Street Studio  
25-26 Pann Street  
London  
N1 6DL  
020 7720 8900

**Planning Application**

Project:  
Barnack House  
40 Highgate West Hill  
N6 6LJ

Project Description:  
Additional Use


Title:  
Existing Basement Level Plan

Scale: 1:20 @ A3      Job No: 057

Drawing No:  
A100      Rev:  
01



Notes:  
 All dimensions to be confirmed by Contractor on site.  
 Do not scale from drawings.  
 All timbers to be from sustainable sources.  
 Structural engineer to confirm all works to loadbearing walls.

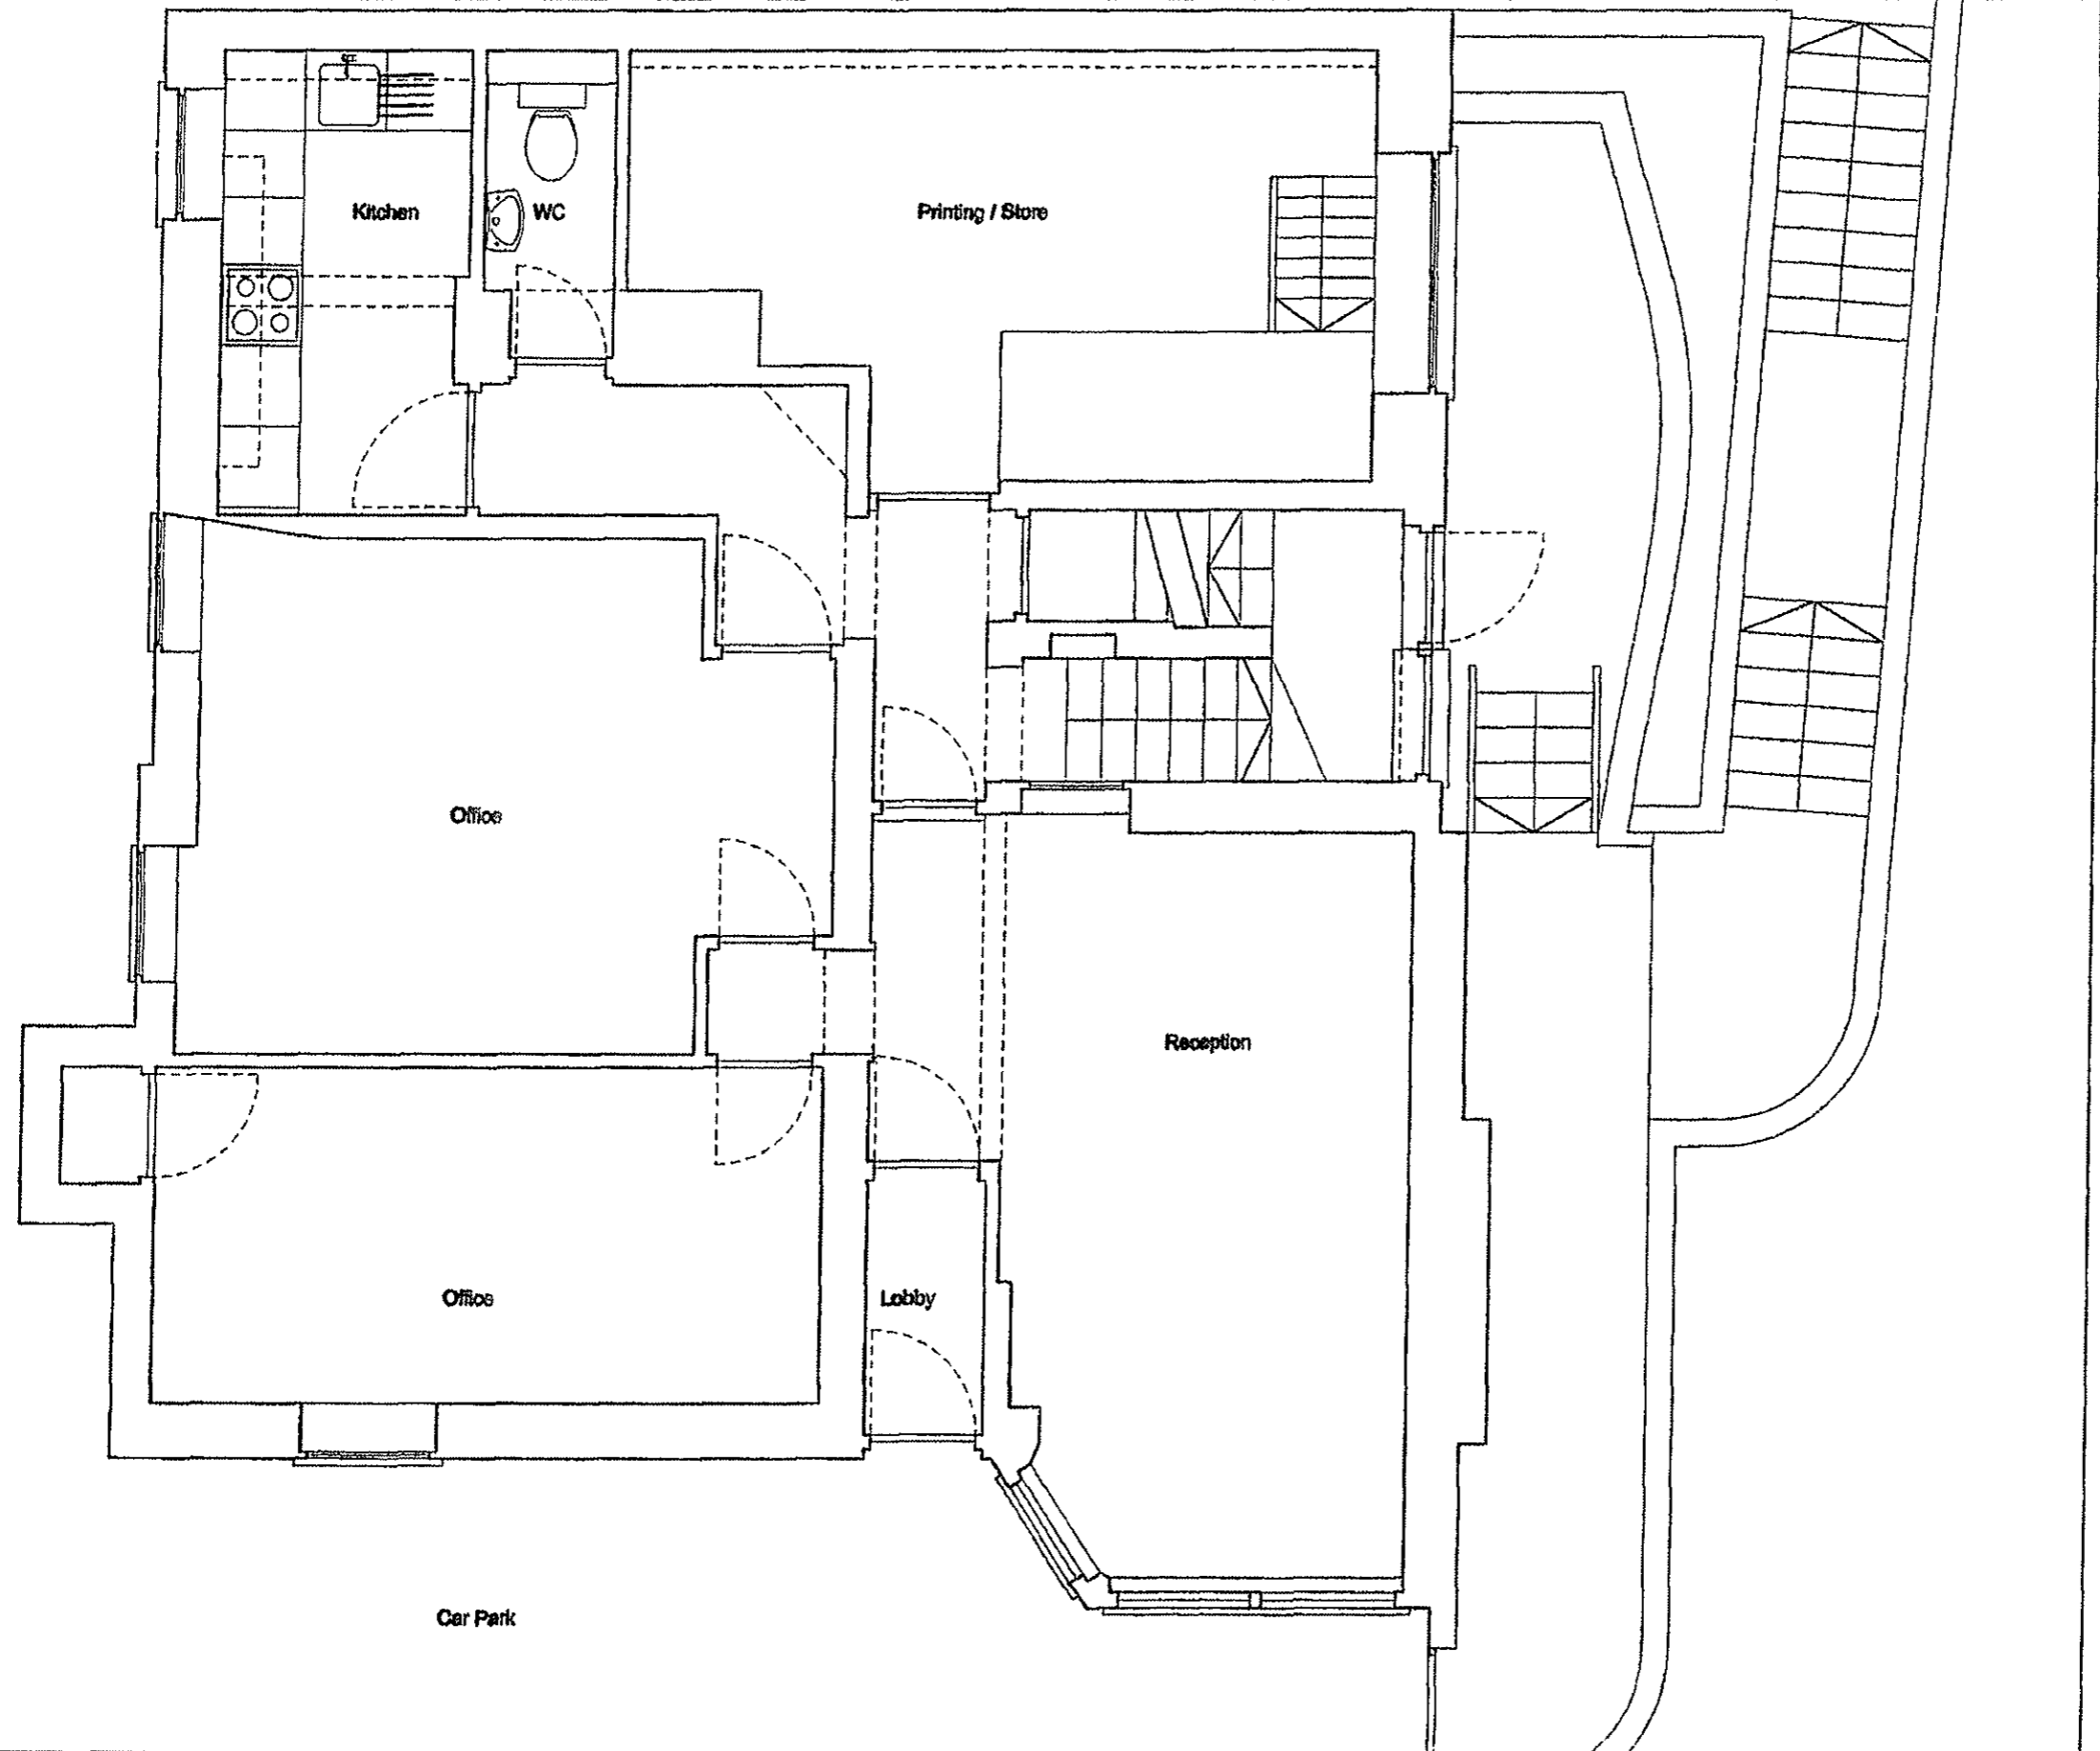

Rev	Date	Description	By	CHK
01	22.10.05	Planning Application	BTW/BS	
00	06.05.05	First Issue	BTW/AT	

**Bell Travers Willson**  
 Architecture and Design  
 Fern Street Studio  
 23-25 Fern Street  
 London  
 N1 6DL  
 020 7736 8800

**Planning Application**


Project:  
 Burrell House  
 40 Highgate West Hill  
 N6 6LS

Project Description:  
 Additional Use

Title:  
 Existing Ground Floor Plan

Scale: 1/80 @ A3 Job No: 007

Drawing No:  
 A101 Rev:  
 01

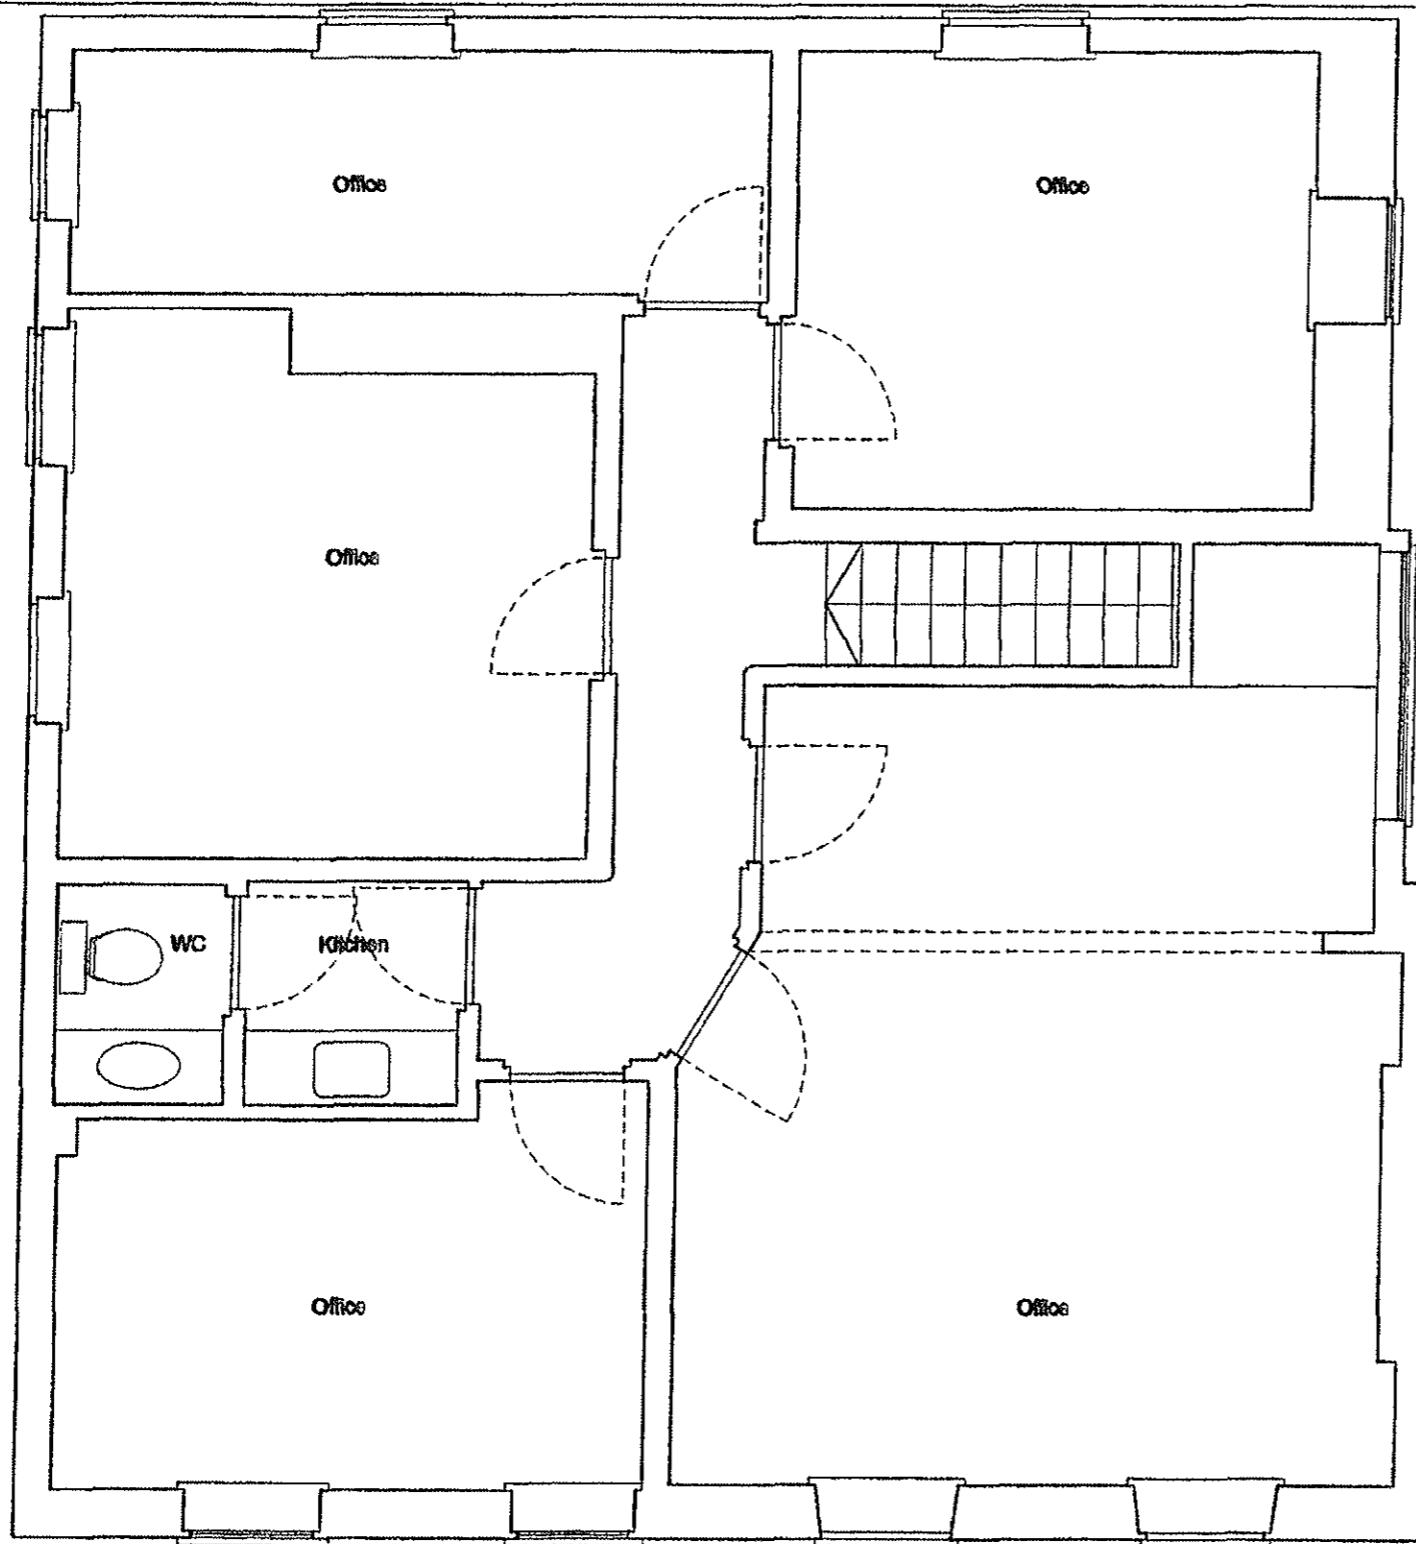

Notes:  
 All dimensions to be confirmed by Contractor on site.  
 Do not scale from drawings.  
 All timbers to be from sustainable source.  
 Structural engineer to confirm all walls to loadbearing walls.

Rev	Date	Description	By	CHK
D1	25.10.06	Planning Application	BTW	BD
D0	10.05.06	First Issue	BTW	AT

**Bell Travers Wilson**  
 Architecture and Design  
 Penn Street Studio  
 25-26 Penn Street  
 London  
 N1 6DL  
 020 7739 6600

**Planning Application**

Project:  
 Sunny House  
 40 Highgate West Rd  
 N6 6LJ

Project Description:  
 Additional Use

Title:  
 Existing First Floor Plan

Scale: 1:20 @ A3 Job No: 037

Drawing No:  
 A102 Rev:  
 01