



DG-01

Existing Ground Floor Doors - Refurbished/ Upgraded  
**Door:** To be checked on site and made good as appropriate.  
**Treatment:** Door to be sympathetically restored and stripped back to suitable substrate to receive new paint finish, colour TBC.  
**Ironmongery:** Existing door furniture to be retained and refurbished (excluding locks). Allow for new Banham Bronze Locks Range.  
**Note:** All works to be in accordance with Conservation Specifications.

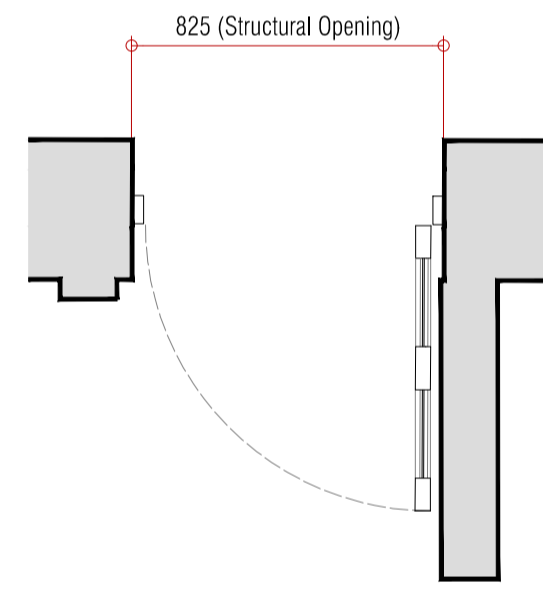


DG-05

Existing Ground Floor Double Doors - Refurbished/ Upgraded  
**Door:** To be checked on site and made good as appropriate.  
**Treatment:** Door to be sympathetically restored and stripped back to suitable substrate to receive new paint finish, colour TBC.  
**Ironmongery:** Existing to be replaced with and proposed to have Carlisle Brass Delamain Range in Satin Nickel finish.  
**Note:** All works to be in accordance with Conservation Specifications.

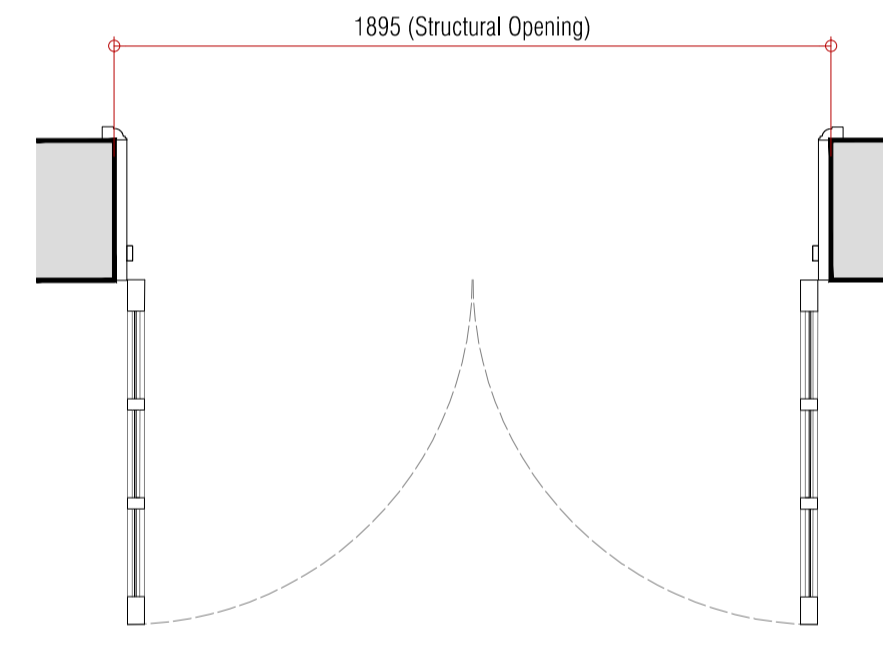


DG-06

Existing Ground Floor Doors - Refurbished/ Upgraded  
**Door:** To be checked on site and made good as appropriate.  
**Treatment:** Door to be sympathetically restored and stripped back to suitable substrate to receive new paint finish, colour TBC.  
**Ironmongery:** Allow for new Banham Locks Range.  
**Note:** All works to be in accordance with Conservation Specifications.

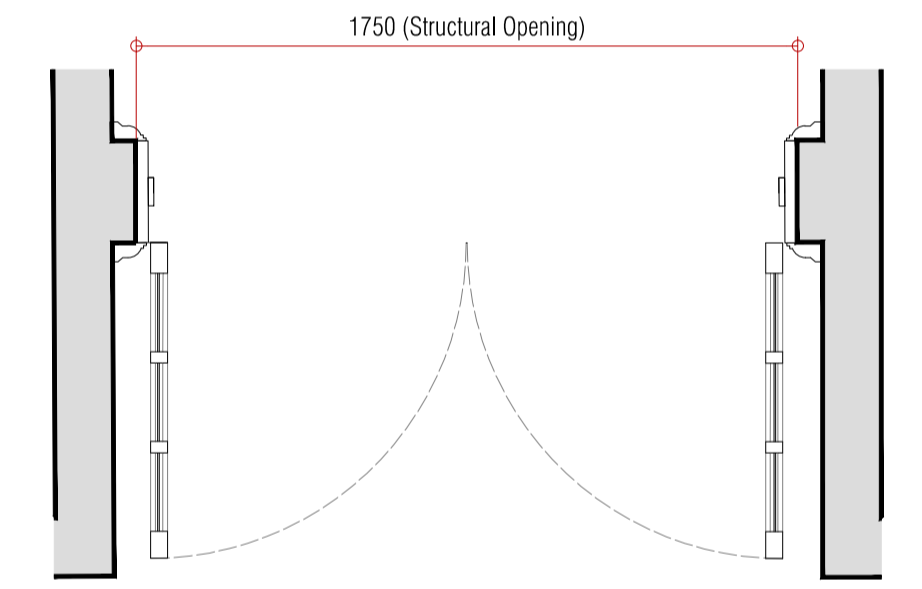

DG-07

Existing Ground Floor Double Doors - Refurbished/ Upgraded  
**Door:** To be checked on site and made good as appropriate.  
**Treatment:** Door to be sympathetically restored and stripped back to suitable substrate to receive new paint finish, colour TBC.  
**Ironmongery:** Existing to be replaced with and proposed to have Carlisle Brass Delamain Range in Satin Nickel finish.  
**Note:** All works to be in accordance with Conservation Specifications.

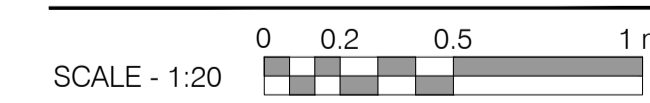

Rev: Comments: By: Date:

Do not scale this drawing. All dimensions must be checked on site. All rights reserved. No reproduction in any material form is permitted without consent.

PLANNING

Client:

Project Title:  
24 Heath Drive, London, NW3 7SB

Drawing Title:  
Door Schedule 1

Scale: 1:20@A1 Date: JAN 18 Drawn: ST Checked: HV

kyson<sup>®</sup>

**Studio**  
28 Scrutton Street  
London  
UK  
EC2A 4RP  
T: +44(0) 20 7247 2462  
E: enquiries@kyson.co.uk  
W: www.kyson.co.uk

Project No.: 508-16 Drawing No.: 6000 Revision: -