
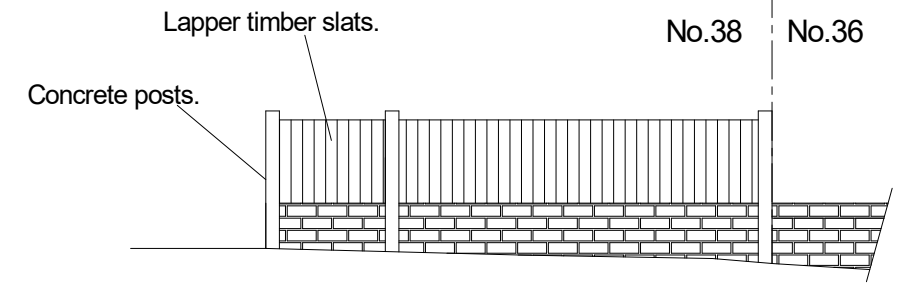


NOTES

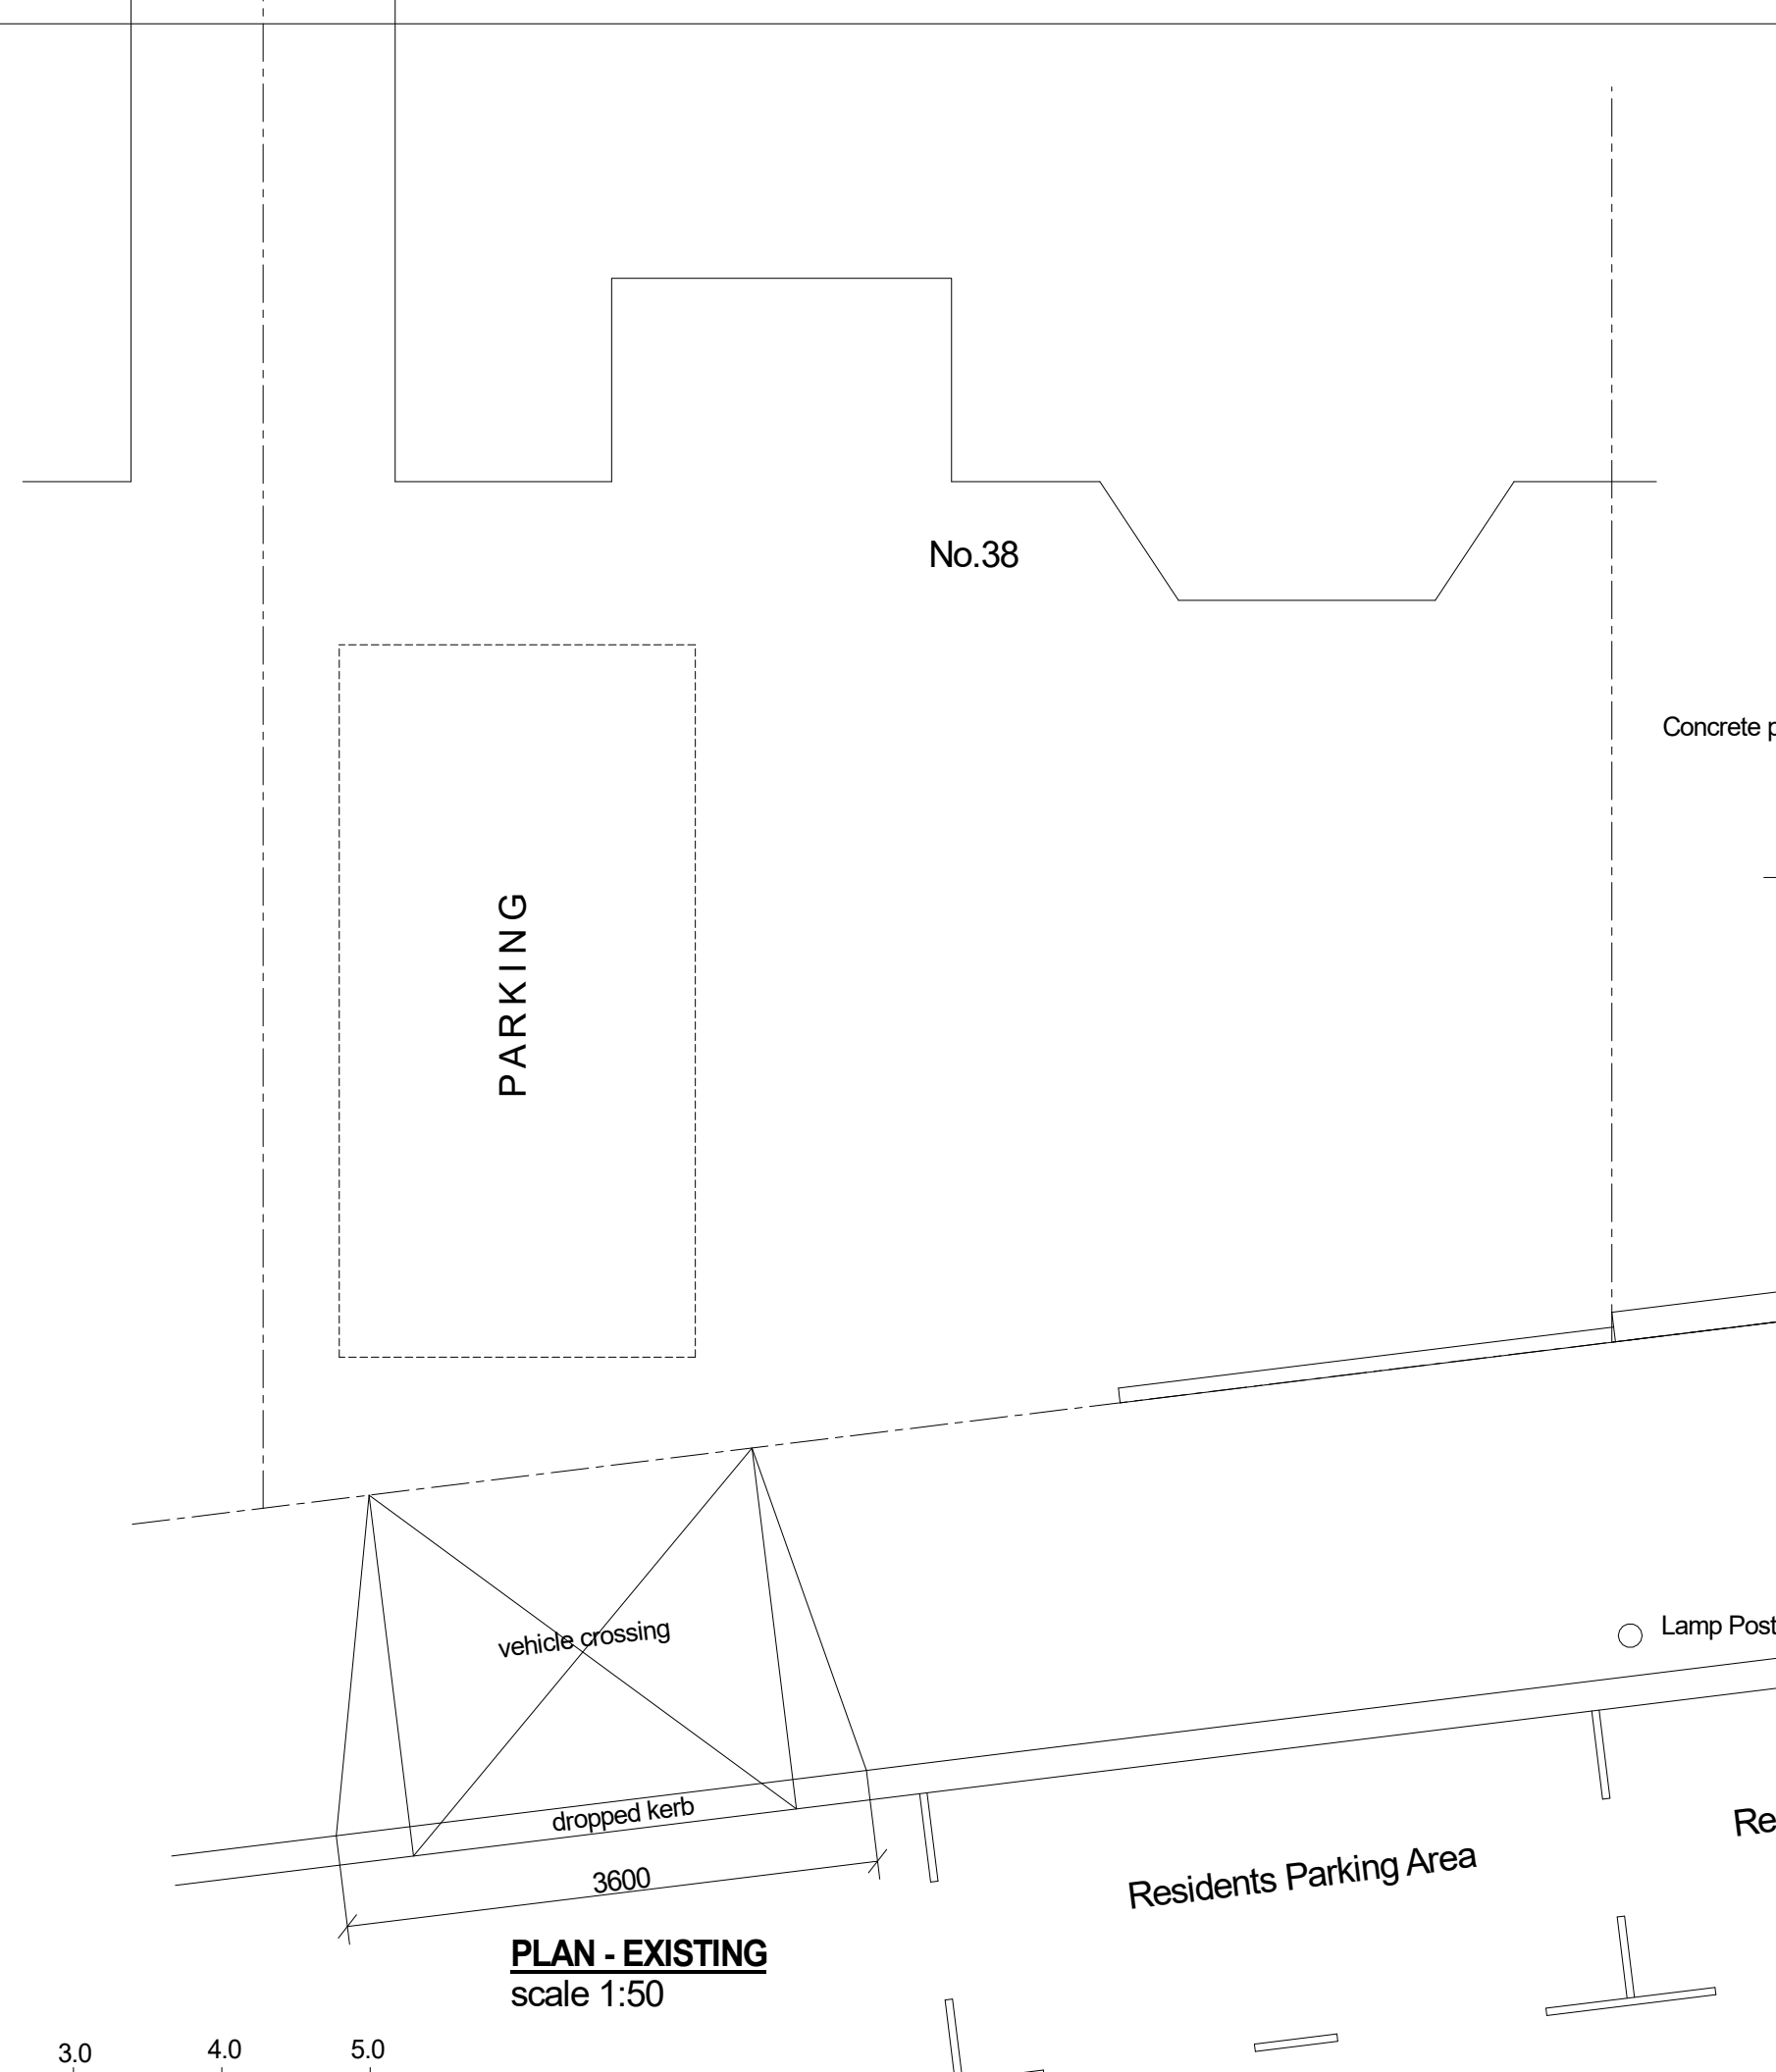

FRONT ELEVATION OF FRONT BOUDARY WALL - EXISTING
scale 1:50

PARKING

No.38

No.38 No.36

Lapper timber slats.
Concrete posts.

vehicle crossing

Lamp Post

dropped kerb

3600

Residents Parking Area

Residents Parking Area

PLAN - EXISTING
scale 1:50



| | | |
|---|------------|---------------------------|
| B | 12-02-2018 | FRONT BOUNDARY WALL ADDED |
| A | 19-09-2017 | FOR PLANNING APPROVAL |
| R | Date | Description |

© **ASPECT PROPERTY SERVICES LIMITED**
11 Ickenham Road, Ruislip, Middlesex HA4 7BT
tel : 01895 675233

Project Address:
**38 CREDITON HILL
LONDON NW6 1HR**

Drawing Title:
PLAN OF FRONT GARDEN AND PAVEMENT
(existing)

| | | |
|-----------------------|---------------|------------------|
| Scale 1:50 on A3 | Drawn | Date Sept2017 |
| Job No 2090 | Drg. No .1 | Rev B |