

Drawing Number:
140BR/02D

IMPORTANT NOTES

ALL DIMENSIONS MUST BE CHECKED ON SITE AND NOT SCALED FROM THIS DRAWING.

STRICTLY FOR PLANNING PURPOSES ONLY. NOT VALID FOR ARCHITECTURAL, ENGINEERING, SURVEYING OR ANY OTHER PURPOSES.

ALL DETAILS SUBJECT TO CHANGES SUBJECT TO ENGINEERING & LOCAL AUTHORITY REQUIREMENTS.

APPLICANTS MUST CONSULT PLANNING AND BUILDING AUTHORITY REGARDING ANY CHANGES


SITE ADDRESS

140 BELSIZE ROAD
LONDON
HAMPSTEAD
NW6 4BG


PROPOSAL

ERECTION OF SINGLE STOREY REAR EXTENSION TO LOWER GROUND FLAT, INTERNAL & EXTERNAL ALTERATIONS, AND NEW RAILINGS TO FRONT WALL

1:100 - A3 PAPER

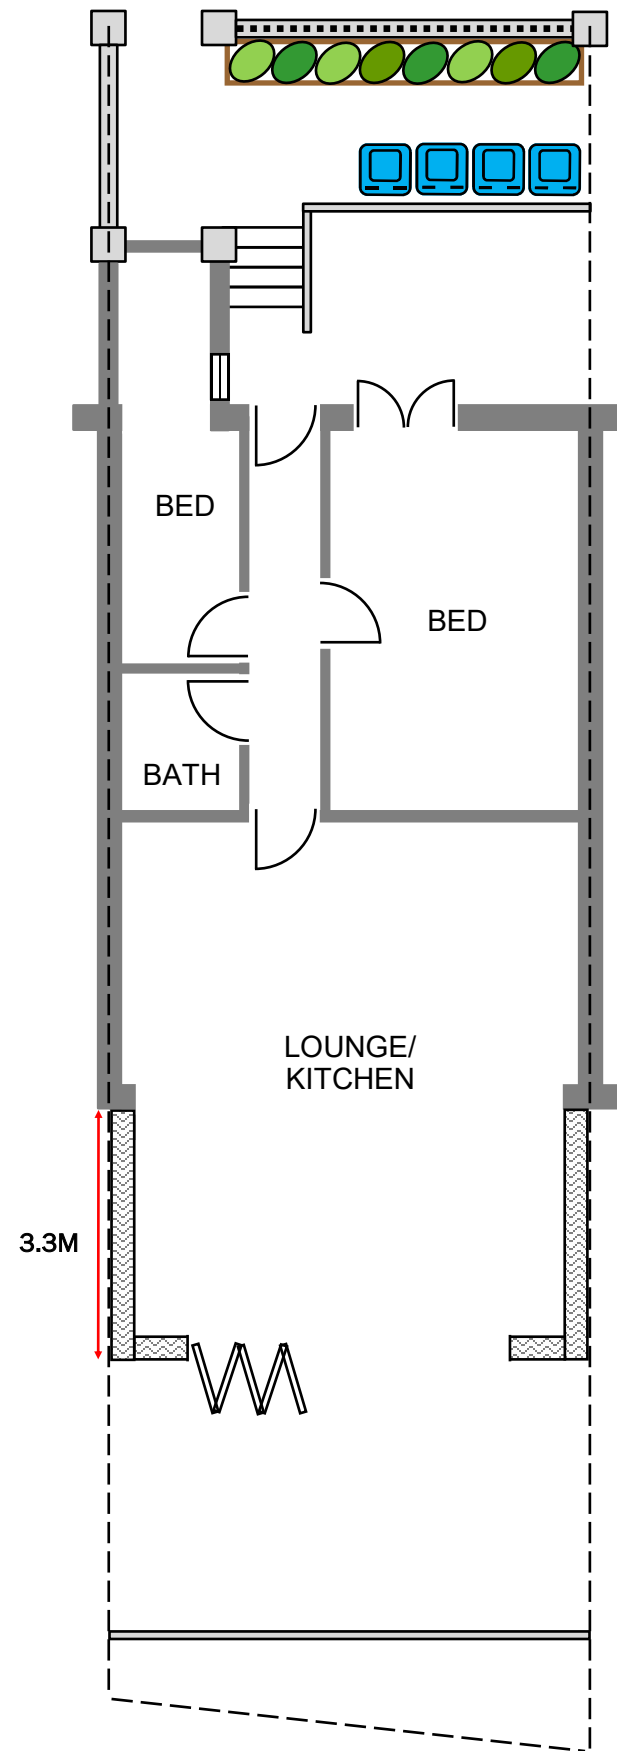

PROPOSED LOWER GROUND FLOOR

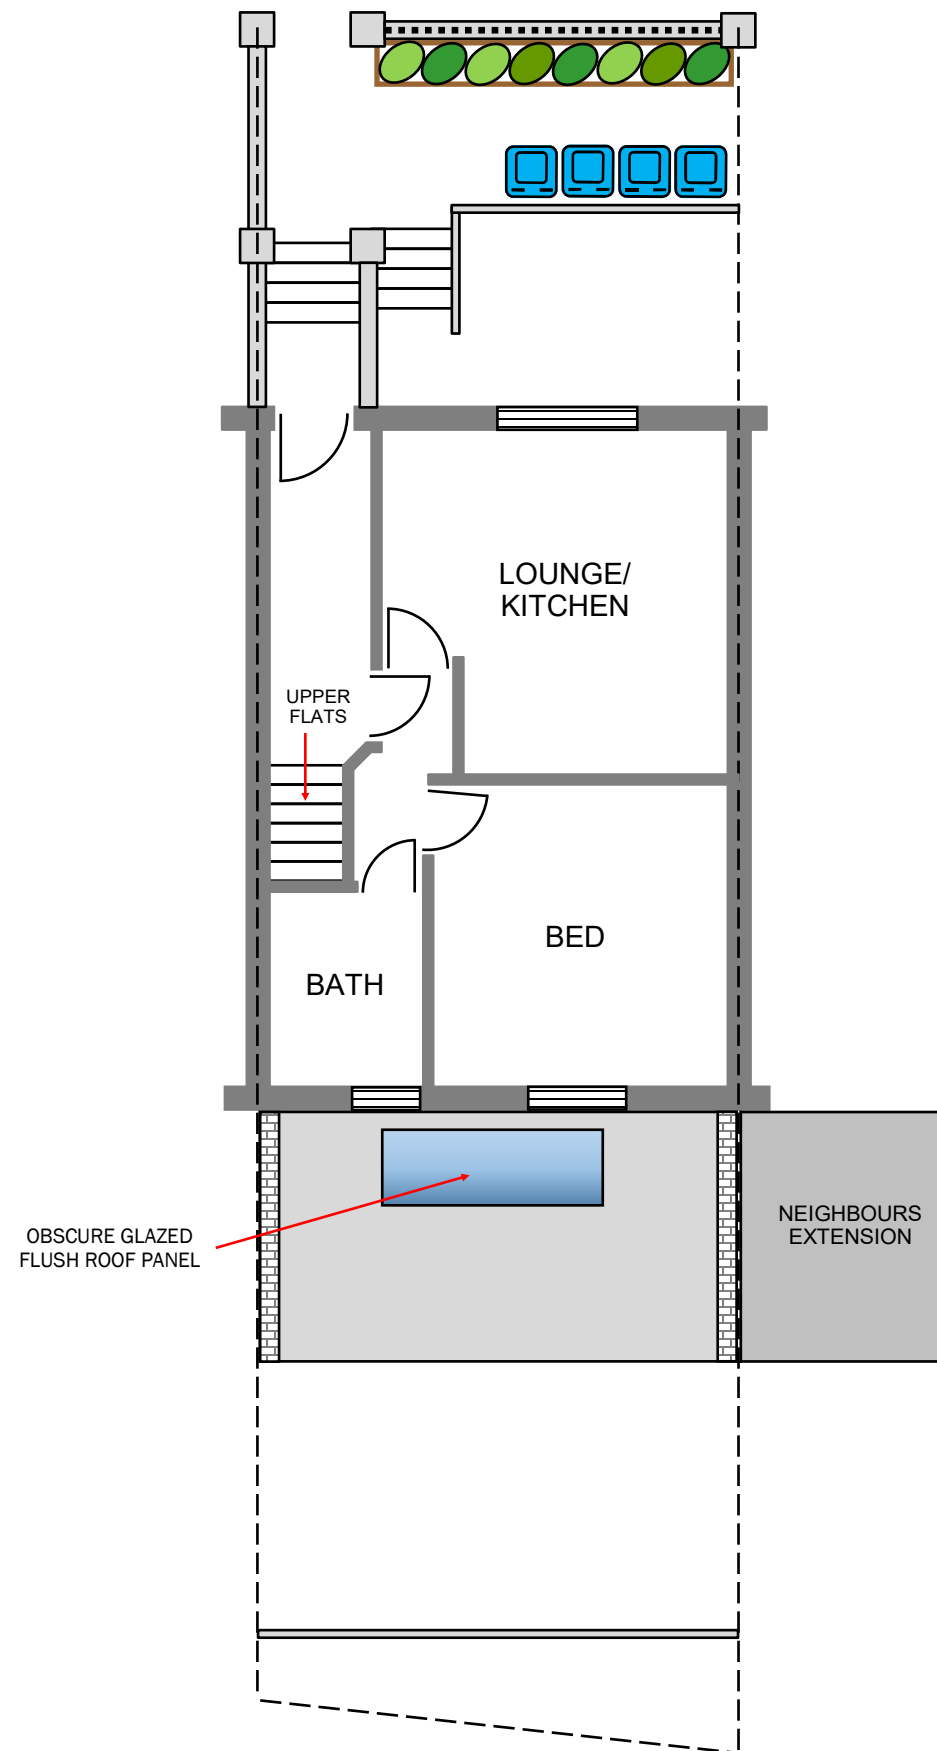

PROPOSED GROUND FLOOR

0 1 2 3 4m
1:100

Drawing Number:
140BR/03D


IMPORTANT NOTES

ALL DIMENSIONS MUST BE CHECKED ON SITE AND NOT SCALED FROM THIS DRAWING.


STRICTLY FOR PLANNING PURPOSES ONLY. NOT VALID FOR ARCHITECTURAL, ENGINEERING, SURVEYING OR ANY OTHER PURPOSES.

ALL DETAILS SUBJECT TO CHANGES SUBJECT TO ENGINEERING & LOCAL AUTHORITY REQUIREMENTS.


APPLICANTS MUST CONSULT PLANNING AND BUILDING AUTHORITY REGARDING ANY CHANGES

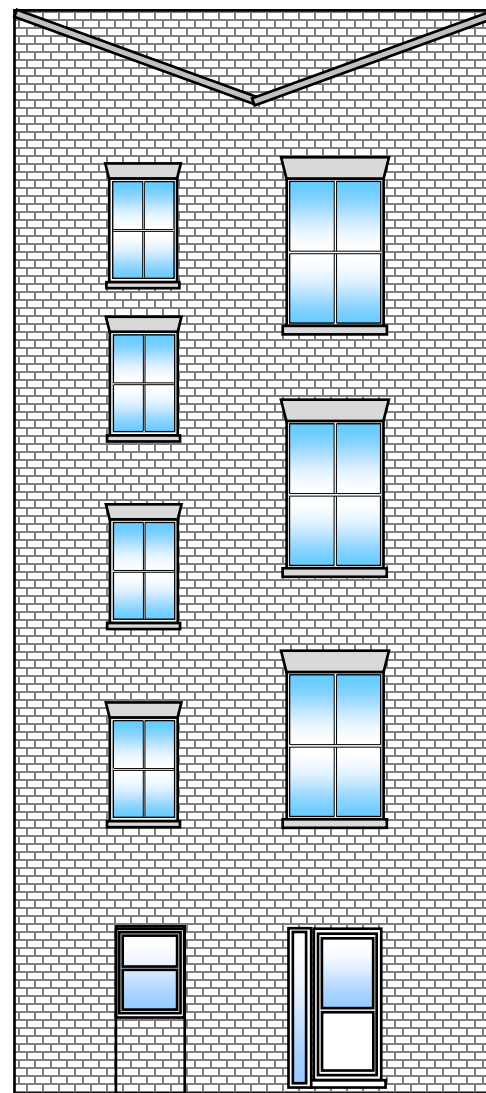


EXISTING REAR ELEVATION

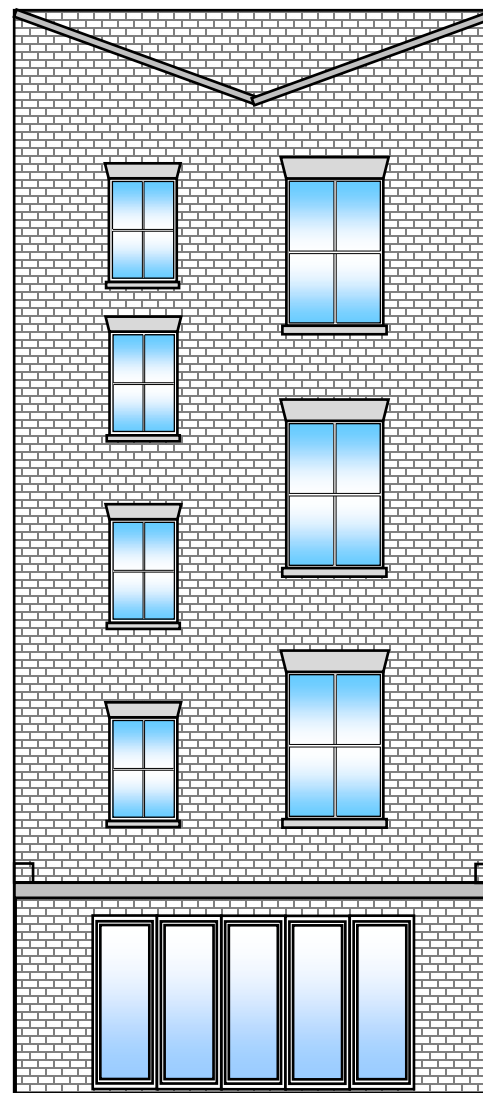


PROPOSED REAR ELEVATION

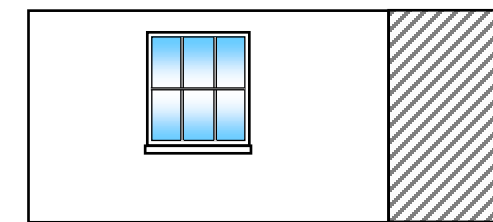


EXISTING PARTIAL FRONT LOWER GROUND ELEVATION

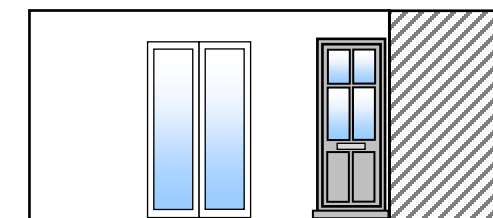

PROPOSED PARTIAL FRONT LOWER GROUND ELEVATION

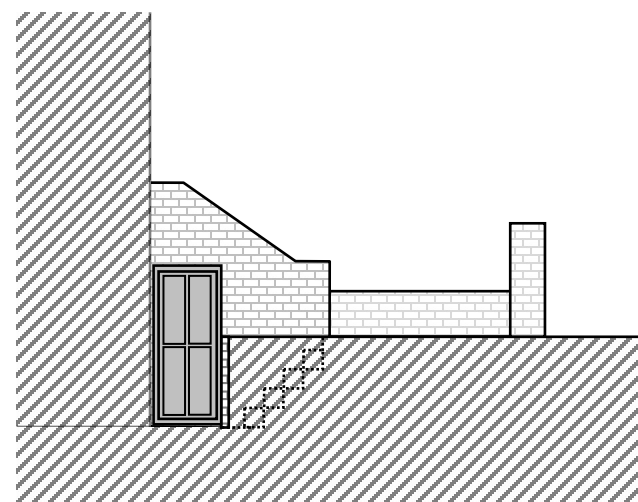

EXISTING PARTIAL SIDE LOWER GROUND ELEVATION

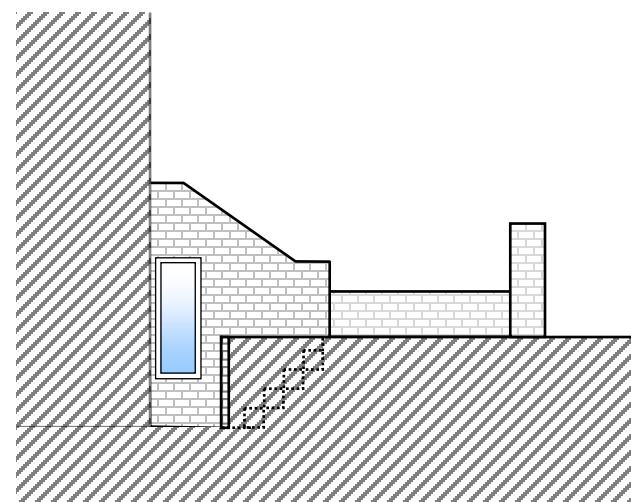

PROPOSED PARTIAL SIDE LOWER GROUND ELEVATION

- BI-FOLD ALUMINIUM DOORS TO REAR
- UPVC FRENCH DOORS TO FRONT
- UPVC WINDOW TO FRONT FLANK
- COMPOSITE FRONT DOOR

0 1 2 3 4m
1:100

SITE ADDRESS

140 BELSIZE ROAD
LONDON
HAMPSTEAD
NW6 4BG

PROPOSAL

ERECTION OF SINGLE STOREY REAR EXTENSION TO LOWER GROUND FLAT, INTERNAL & EXTERNAL ALTERATIONS, AND NEW RAILINGS TO FRONT WALL

1:100 - A3 PAPER

Drawing Number:
140BR/04D


IMPORTANT NOTES

ALL DIMENSIONS MUST BE CHECKED ON SITE AND NOT SCALED FROM THIS DRAWING.

STRICTLY FOR PLANNING PURPOSES ONLY. NOT VALID FOR ARCHITECTURAL, ENGINEERING, SURVEYING OR ANY OTHER PURPOSES.

ALL DETAILS SUBJECT TO CHANGES SUBJECT TO ENGINEERING & LOCAL AUTHORITY REQUIREMENTS.

APPLICANTS MUST CONSULT PLANNING AND BUILDING AUTHORITY REGARDING ANY CHANGES

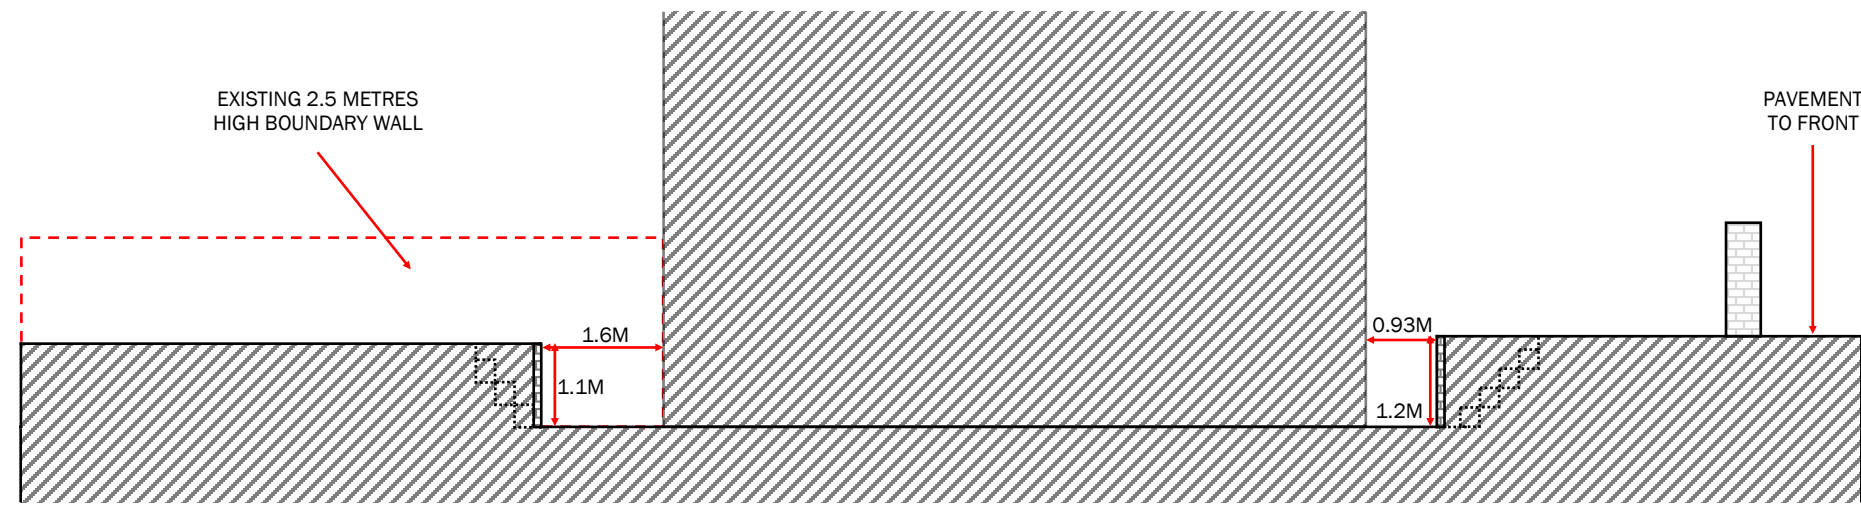

EXISTING FLANK ELEVATION - CROSS SECTION AA



PROPOSED FLANK ELEVATION - CROSS SECTION BB

SITE ADDRESS

140 BELSIZE ROAD
LONDON
HAMPSTEAD
NW6 4BG

PROPOSAL

ERECTION OF SINGLE STOREY REAR EXTENSION TO LOWER GROUND FLAT, INTERNAL & EXTERNAL ALTERATIONS, AND NEW RAILINGS TO FRONT WALL

1:100 - A3 PAPER



Drawing Number:
140BR/05D


IMPORTANT NOTES

ALL DIMENSIONS MUST BE CHECKED ON SITE AND NOT SCALED FROM THIS DRAWING.


STRICTLY FOR PLANNING PURPOSES ONLY. NOT VALID FOR ARCHITECTURAL, ENGINEERING, SURVEYING OR ANY OTHER PURPOSES.

ALL DETAILS SUBJECT TO CHANGES SUBJECT TO ENGINEERING & LOCAL AUTHORITY REQUIREMENTS.

APPLICANTS MUST CONSULT PLANNING AND BUILDING AUTHORITY REGARDING ANY CHANGES

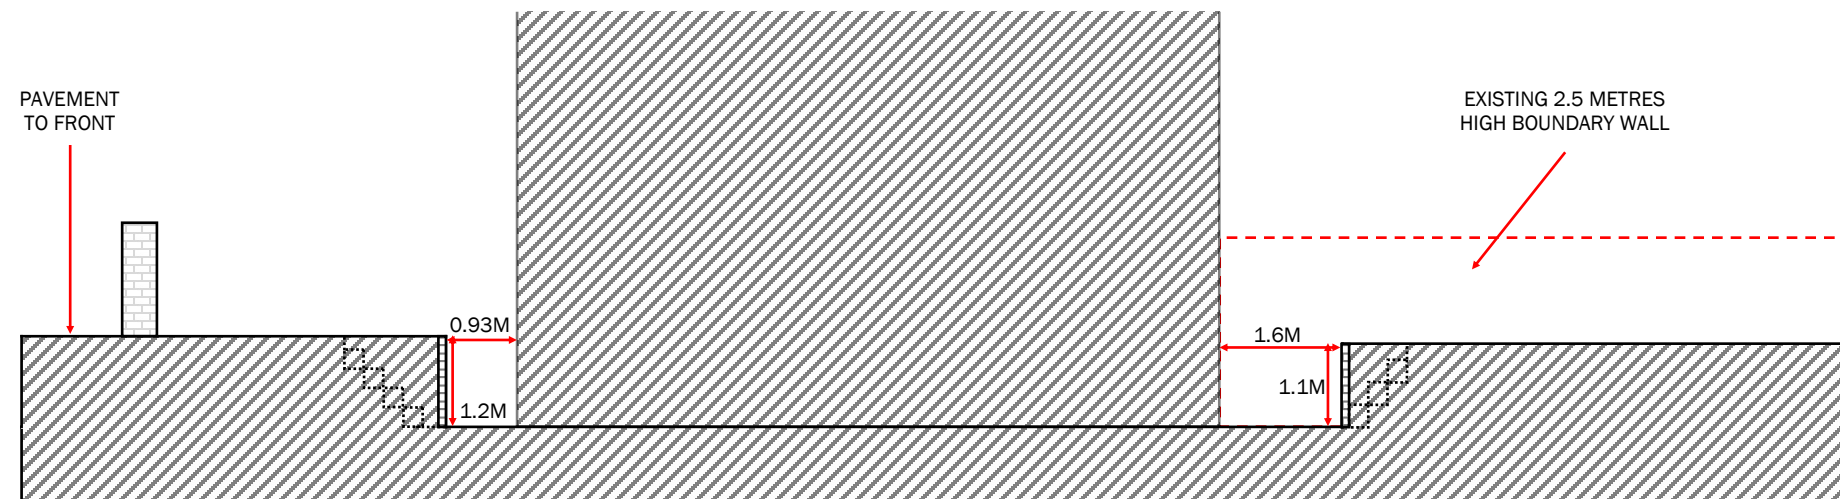

EXISTING FLANK ELEVATION - CROSS SECTION AA

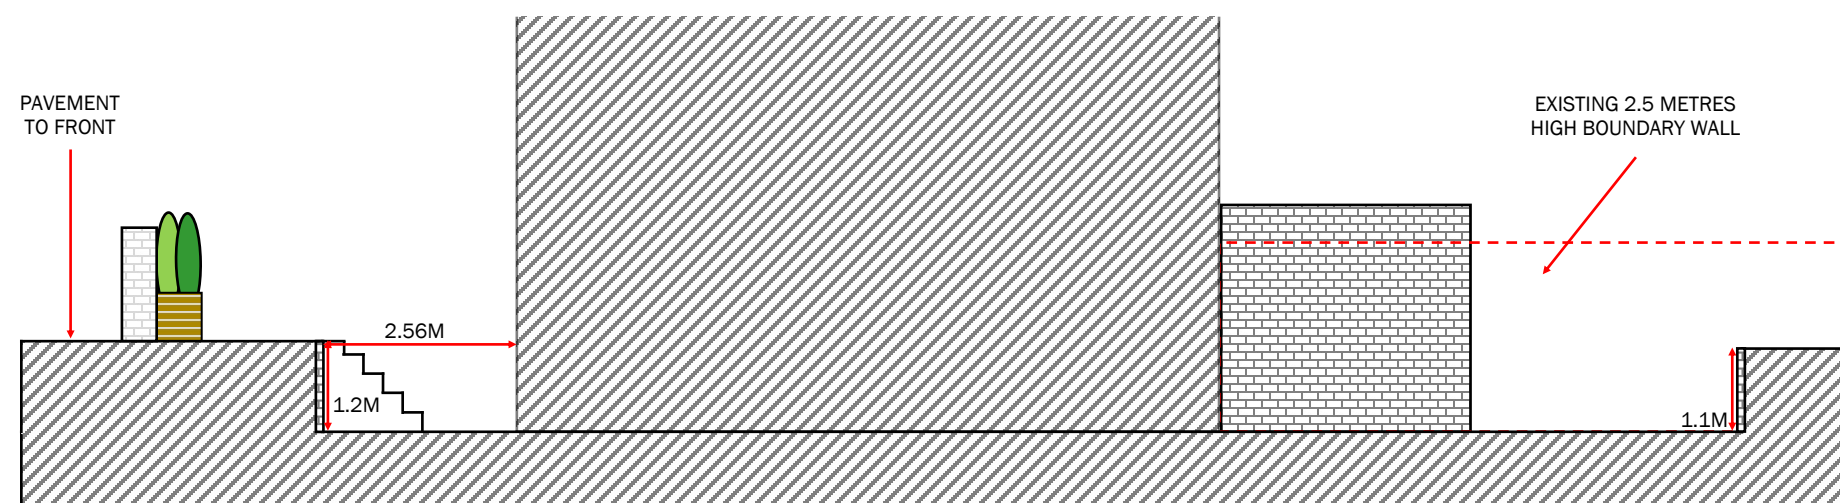

PROPOSED FLANK ELEVATION - CROSS SECTION BB

SITE ADDRESS

140 BELSIZE ROAD
LONDON
HAMPSTEAD
NW6 4BG

PROPOSAL

ERECTION OF SINGLE STOREY REAR EXTENSION TO LOWER GROUND FLAT, INTERNAL & EXTERNAL ALTERATIONS, AND NEW RAILINGS TO FRONT WALL

1:100 - A3 PAPER

