


**NOTES**

- DO NOT SCALE THIS DRAWING ON PRINT OR ELECTRONICALLY. WORK FROM FIGURED DIMENSIONS ONLY.
  - NO DEVIATION FROM THE DETAILS ON THIS DRAWING IS ALLOWED WITHOUT CampbellReith's PRIOR PERMISSION IN WRITING.
  - READ THIS DRAWING WITH ALL ARCHITECT'S, SERVICE ENGINEERS AND CampbellReith's RELEVANT DETAILS AND DRAWINGS.
  - ALL WORK IS TO BE DONE IN ACCORDANCE WITH THE RELEVANT SPECIFICATIONS ISSUED BY CAMPBELLREITH'S RELEVANT CODES OF PRACTICE, STATUTORY REQUIREMENTS AND THE CONTRACT DOCUMENTS.
  - DRAWING STATUS:
    - P - PRELIMINARY - EVOLVING DRAWINGS FOR APPROVALS, TENDERS, BILLINGS, ETC.
    - C - CONSTRUCTION - FULLY DEVELOPED DRAWINGS ISSUED UNDER INSTRUCTION FOR CONSTRUCTION.
  - ONLY STATUS C DRAWINGS TO BE USED FOR CONSTRUCTION.
  - SUITABILITY CODE:
    - WORK IN PROGRESS
    - SA - WORK IN PROGRESS
- SHARED, NON-CONTRACTUAL:  
 S1 - FIT FOR COORDINATION, S2 - FIT FOR INFORMATION, S3 - FIT FOR INTERNAL REVIEW AND COMMENT, S4 - FIT FOR CONSTRUCTION APPROVAL
- DOCUMENTATION / FOR CONTRACTOR PURPOSES:  
 D1 - FIT FOR COSTING, D2 - FIT FOR TENDERS, D3 - FIT FOR CONTRACTOR DESIGN, D4 - FIT FOR MANUFACTURE / PROCUREMENT.
- CONSTRUCTION  
 A - FOR CONSTRUCTION, B - FOR CONSTRUCTION BUT WITH COMMENTS (i.e. AREAS IN ABRAYANCE), C - COMPREHENSIVE REVISIONS REQUIRED.

COLUMN SCHEDULE	
REF.	SIZE
C1	UC305x305x118
C2	UC254x254x89
C3	UC305x305x138
C4	UC152x152x30
C5	UB406x178x65

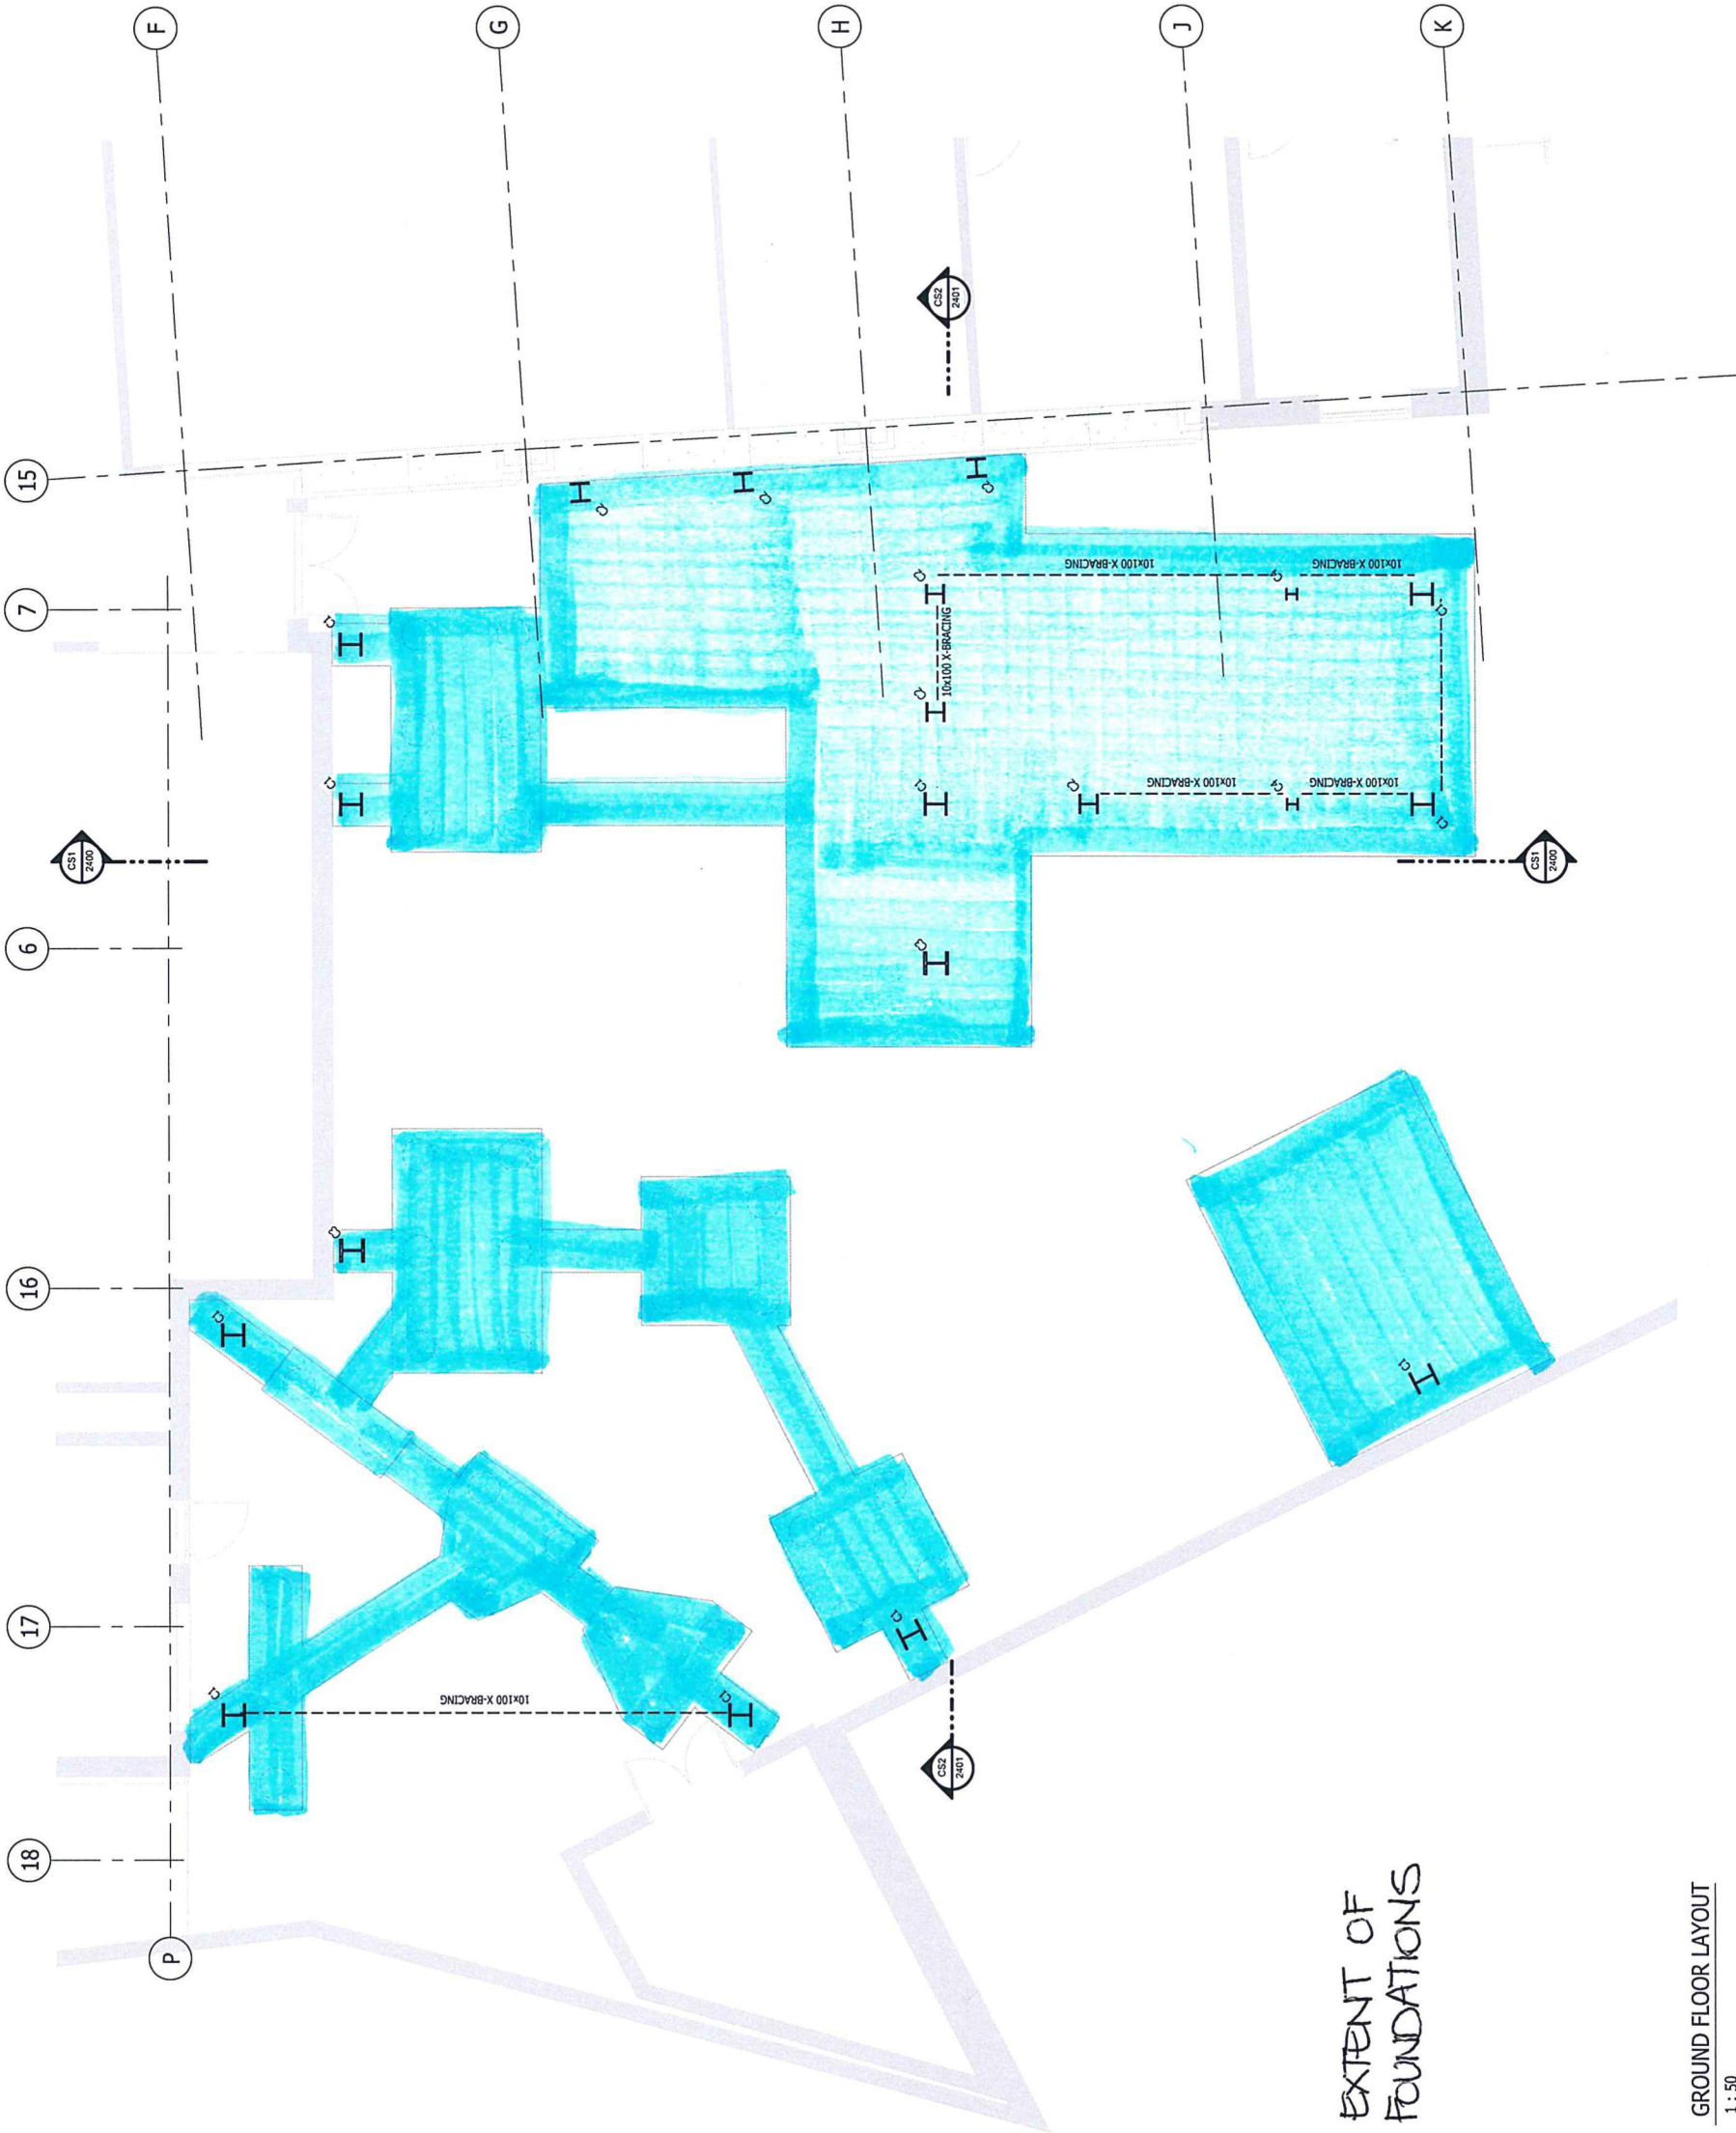

**EXTENT OF FOUNDATIONS**

GROUND FLOOR LAYOUT  
1 : 50

STATUS / REV	DESCRIPTION	DATE	BY
P4	ISSUED FOR COORDINATION	06.12.16	VJS
P3	ISSUED FOR COORDINATION	05.12.16	VJS
P2	ISSUED FOR COORDINATION	24.11.16	VJS
P1	ISSUED FOR COORDINATION	16.11.16	VJS

**CampbellReith**  
 consulting engineers

LONDON 020 7340 1700  
 SURREY 01737 784 500  
 BRISTOL 0117 916 1066

MANCHESTER 0161 819 3060  
 BIRMINGHAM 01675 467 484  
 DUBLIN 00 971 4345 7088

www.campbellreith.com

JOB TITLE: HOXTON HOTEL, 203 HIGH HOLBORN  
 CLIENT: ENNISMORE CAPITAL

GROUND FLOOR LAYOUT

DATE MADE	SCALE	CI CHECKED	SUITABILITY	EPW FILE NAME
VJS 16.11.16	1 : 50	S1		10975-CRH-00-00-03-5-001

PRODUCT NO.	ISSUER	AREA	LEVEL	TYPE	ROLE	NUMBER	REV
10795	CRH	X1	00	DR	S	2000	P4

**NOTES**

- DO NOT SCALE THIS DRAWING ON PRINT OR ELECTRONICALLY. WORK FROM FIGURED DIMENSIONS ONLY.
- NO DEVIATION FROM THE DETAILS ON THIS DRAWING IS ALLOWED WITHOUT CampbellReith's PRIOR PERMISSION IN WRITING.
- READ THIS DRAWING WITH ALL ARCHITECT'S, SERVICE ENGINEERS AND CampbellReith's RELEVANT DETAILS AND DRAWINGS.
- ALL WORK IS TO BE DONE IN ACCORDANCE WITH THE RELEVANT SPECIFICATIONS ISSUED BY CAMPBELLREITH, BRITISH STANDARD CODES OF PRACTICE, STATUTORY REQUIREMENTS AND THE CONTRACT DOCUMENTS.
- DRAWING STATUS:
  - P : PRELIMINARY - EVOLVING DRAWINGS FOR APPROVALS, TENDERS, BILLINGS, ETC.
  - C : CONSTRUCTION - FULLY DEVELOPED DRAWINGS ISSUED UNDER INSTRUCTION FOR CONSTRUCTION.

ONLY STATUS C DRAWINGS TO BE USED FOR CONSTRUCTION.



6. SUITABILITY CODE:

WORK IN PROGRESS:  
S0 - WORK IN PROGRESS

SHARED/NON-CONTRACTUAL:  
S1 - FIT FOR COORDINATION, S2 - FIT FOR INFORMATION, S3 - FIT FOR INTERNAL REVIEW AND COMMENT, S4 - FIT FOR CONSTRUCTION APPROVAL

DOCUMENTATION (FOR CONTRACTOR BUSINESS):  
D0 - FIT FOR COSTING, D1 - FIT FOR TENDER, D2 - FIT FOR CONTRACTOR DESIGN, D3 - FIT FOR MANUFACTURE / PROCUREMENT.

CONSTRUCTION:  
A - FOR CONSTRUCTION, B - FOR CONSTRUCTION BUT WITH COMMENTS (i.e. AREAS IN ABEYANCE), C - COMPREHENSIVE REVISIONS REQUIRED.

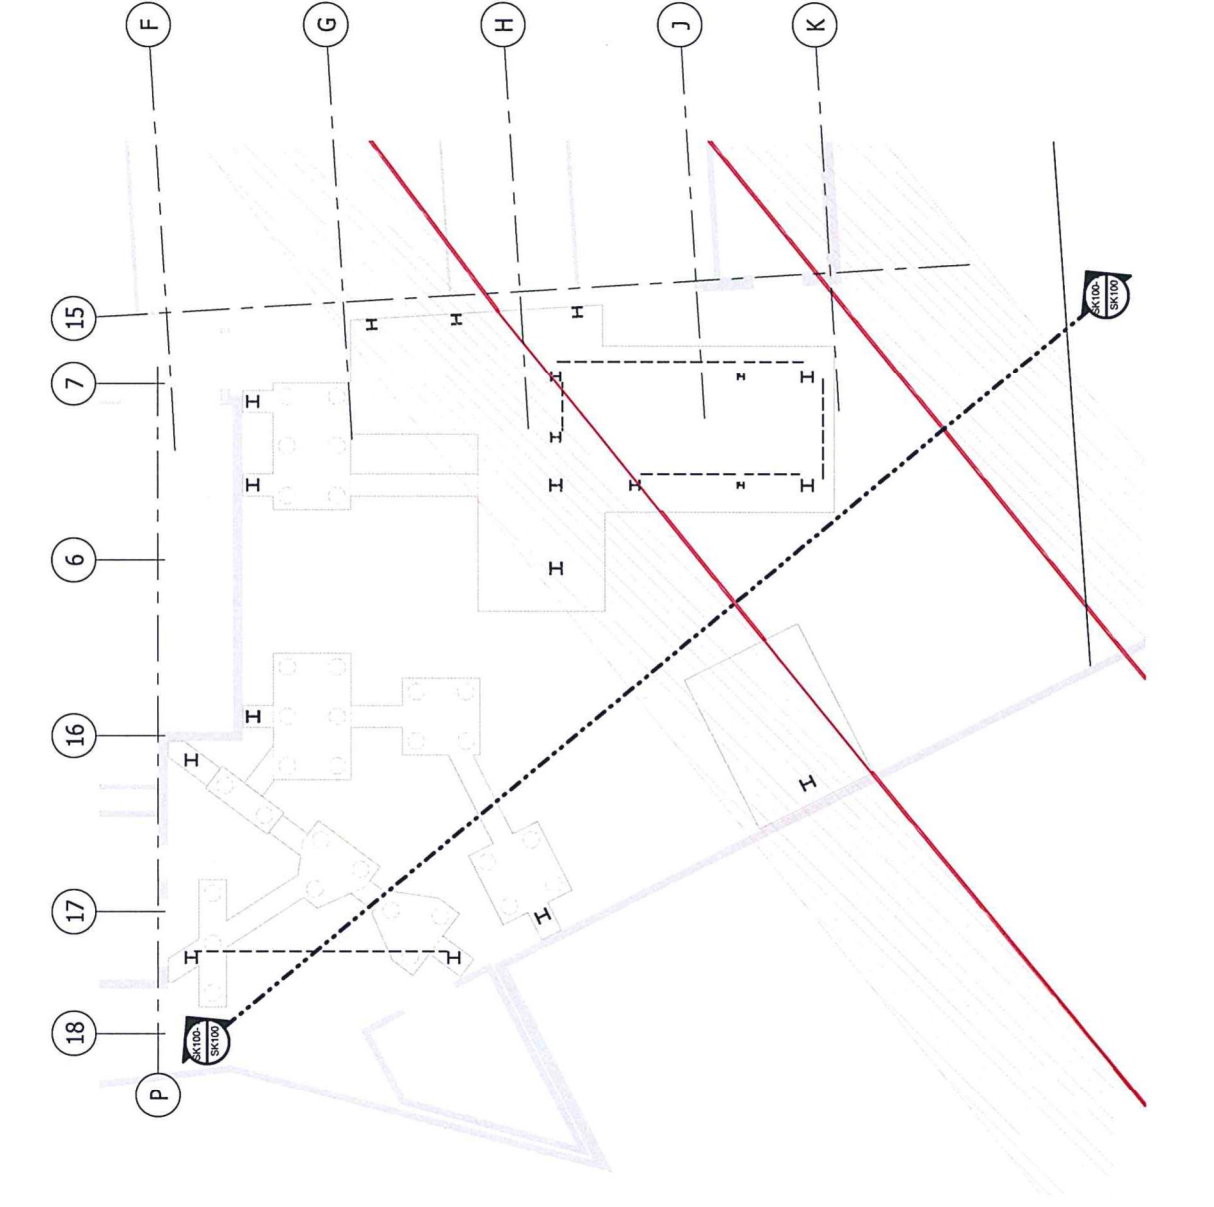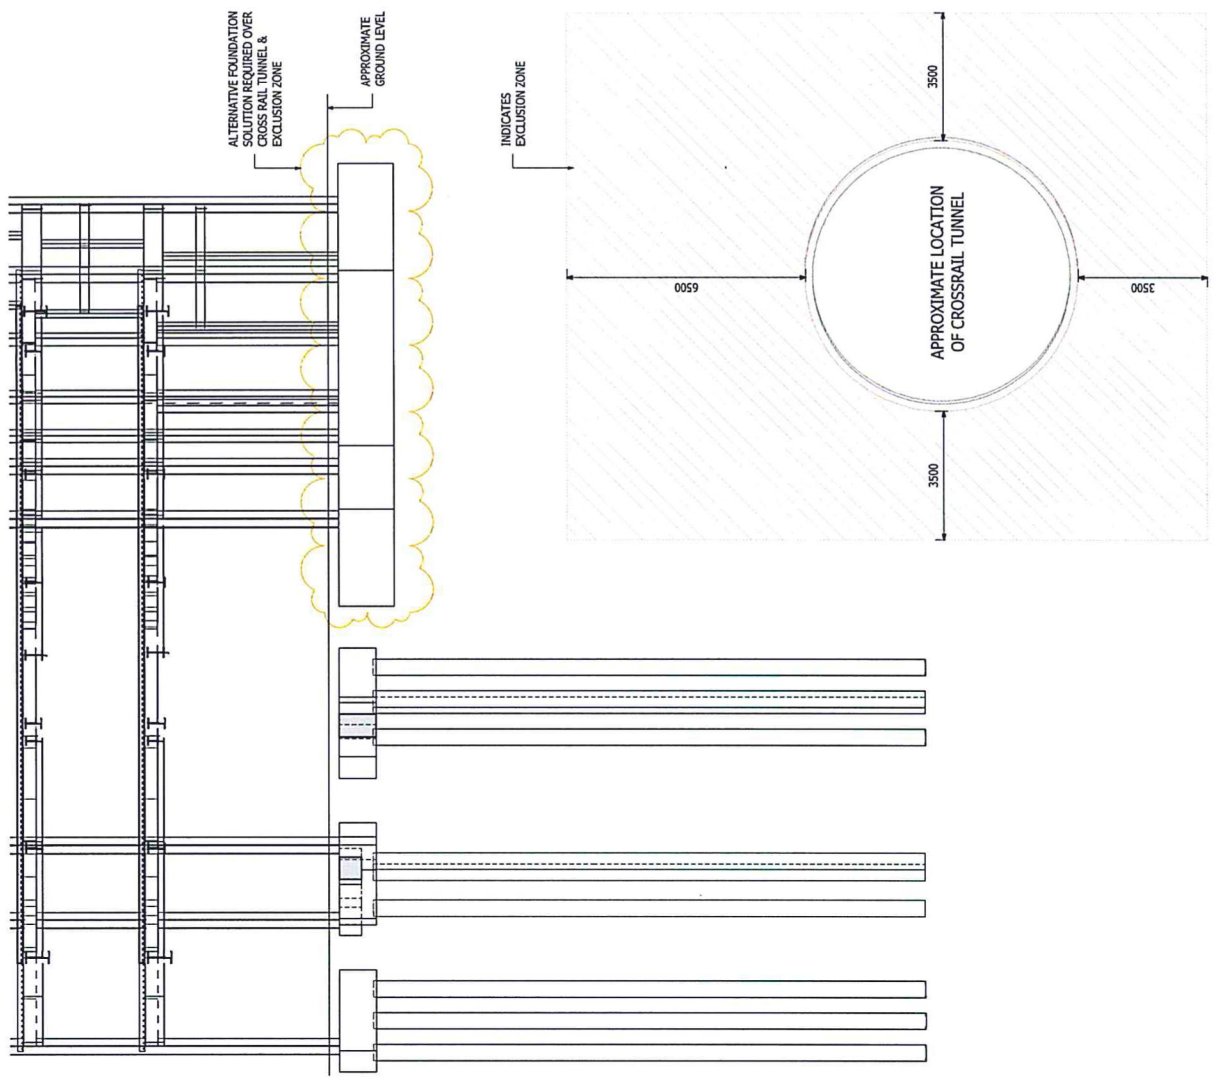

SECTION SK100-1  
1 : 100

FOUNDATION LAYOUT  
1 : 100

STATUS	DESCRIPTION	DATE	BY

**CampbellReith**  
consulting engineers

LONDON 020 7340 1700  
SURREY 01737 784 500  
BRISTOL 0117 916 1066

MANCHESTER 0161 819 3060  
BIRMINGHAM 01675 467 484  
DUBAI 00 971 4345 7088

www.campbellreith.com

JOB TITLE: HOXTON HOTEL, 203 HIGH HOLBORN  
CLIENT: ENNISMORE CAPITAL

FOUNDATION LAYOUT  
WITH CROSS RAIL EXTENT

DRAWN BY	DATE MADE	SCALE	CI CHECKED	SUITABILITY	ENR FILE NAME
Author	1 : 100	1 : 100			10975-CRH-00-00-043-S-001

PROJECT NO.	ISSUER	AREA	LEVEL	TYPE	ROLE	NUMBER	REV
10795	CRH	X1	B1	DR	S	SK100	