


scale 1 : 1250 @ A3
 0 2m 20m 40m
 scale bar

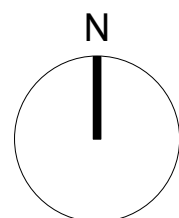


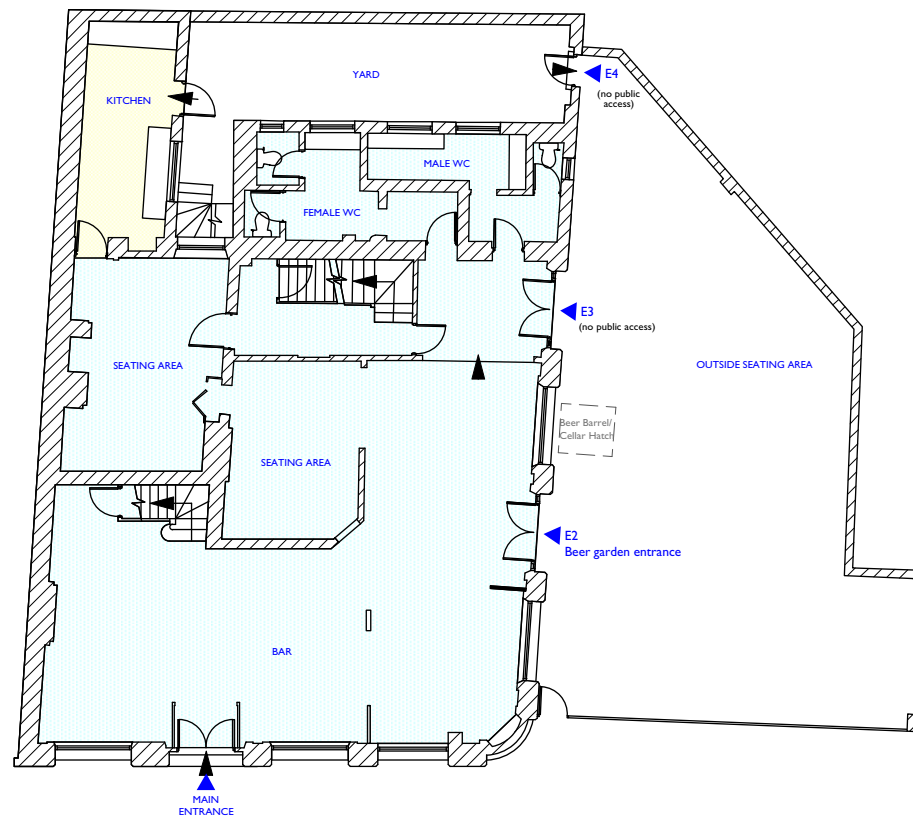
scale 1 : 500 @ A3
 0 2m 20m 40m
 scale bar

<small>DO NOT SCALE THIS DRAWING WRITTEN DIMENSIONS ONLY TO BE USED ALL DIMENSIONS ARE IN MILLIMETRES ALL DIMENSIONS TO BE VERIFIED ON SITE ANY INCONSISTENCIES TO BE REPORTED TO THE ARCHITECT IMMEDIATELY</small>	Job No 7118	p-ad <small>192D Compton Hill Road, Notting Hill Gate, London, W8 7TH t: 0208-4590172 e: halo@p-ad.co.uk</small>		
	FOR PLANNING PURPOSES ONLY	Title LOCATION PLAN		
	The Sir Richard Steele 97 Haverstock Hill London, NW3 4RL	drawn by BB		scale 1:500 & 1:1250 @ A3




CORNER VIEW


<small>DO NOT SCALE THIS DRAWING WRITTEN DIMENSIONS ONLY TO BE USED ALL DIMENSIONS ARE IN MILLIMETRES ALL DIMENSIONS TO BE VERIFIED ON SITE ANY INCONSISTENCIES TO BE REPORTED TO THE ARCHITECT IMMEDIATELY</small>	Job No 7118	p-ad <small>192D Compton Hill Road, Notting Hill Gate, London, W8 7TH</small> <small>t: 0208-4590172 e: halo@p-ad.co.uk</small>			
	FOR PLANNING PURPOSES ONLY				
	The Sir Richard Steele 97 Haverstock Hill London, NW3 4RL	Title PHOTOS SHEET	drawn by BB	scale NTS @ A3	number 7118




EXISTING GROUND FLOOR PLAN




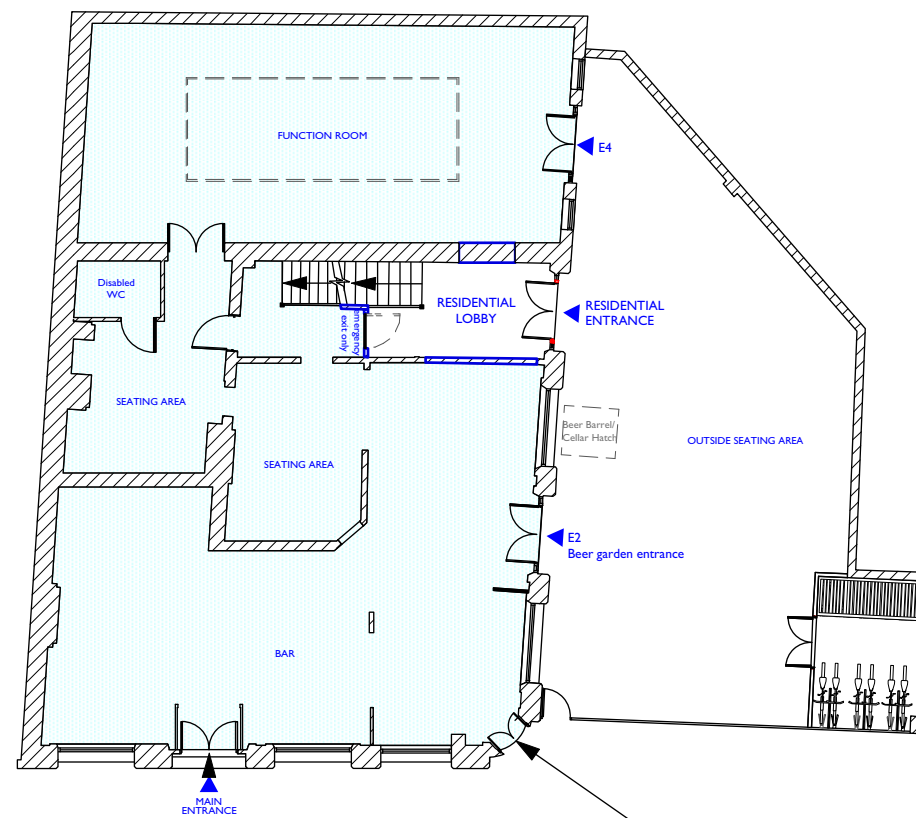
DO NOT SCALE THIS DRAWING WRITTEN DIMENSIONS ONLY TO BE USED ALL DIMENSIONS ARE IN MILLIMETRES ALL DIMENSIONS TO BE VERIFIED ON SITE ANY INCONSISTENCIES TO BE REPORTED TO THE ARCHITECT IMMEDIATELY	Job No 7118	p-ad 192D Compton Hill Road, Notting Hill Gate, London, W8 7TH t: 0208-4590172 e: hello@p-ad.co.uk	
	FOR PLANNING PURPOSES ONLY	Title EXISTING GROUND FLOOR PLAN	
	The Sir Richard Steele 97 Haverstock Hill London, NW3 4RL	drawn by BB scale 1 : 200 @ A3 number 7118 rev -01	

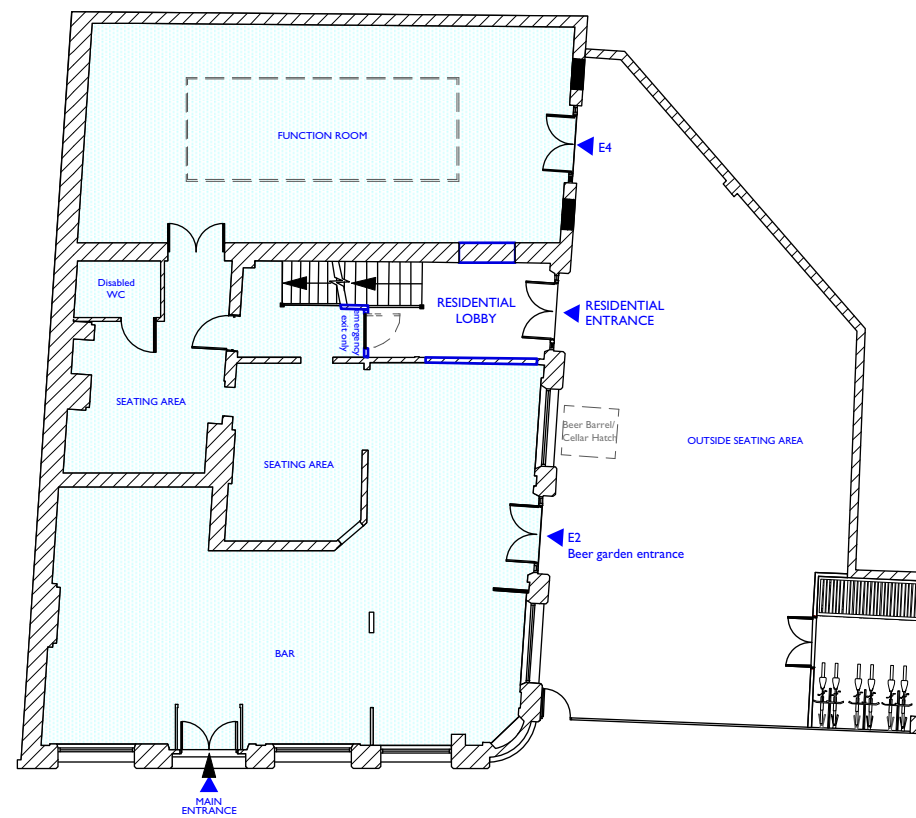

APPROVED GROUND FLOOR PLAN
As granted 2016/1189/P

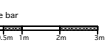



<small>DO NOT SCALE THIS DRAWING WRITTEN DIMENSIONS ONLY TO BE USED ALL DIMENSIONS ARE IN MILLIMETRES ALL DIMENSIONS TO BE VERIFIED ON SITE ANY INCONSISTENCIES TO BE REPORTED TO THE ARCHITECT IMMEDIATELY</small>	Job No 7118	p-ad <small>192D Compton Hill Road, Notting Hill Gate, London, W8 7TH</small> <small>t: 0208-4590172 e: hallo@p-ad.co.uk</small>		
	FOR PLANNING PURPOSES ONLY	<small>Title</small>	APPROVED GROUND FLOOR PLAN	
	<small>The Sir Richard Steele 97 Haverstock Hill London, NW3 4RL</small>	<small>drawn by</small> BB	<small>scale</small> 1 : 200 @ A3	





PROPOSED GROUND FLOOR PLAN




PROPOSED NEW
ENTRANCE TO PUB

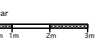

DO NOT SCALE THIS DRAWING WRITTEN DIMENSIONS ONLY TO BE USED ALL DIMENSIONS ARE IN MILLIMETRES ALL DIMENSIONS TO BE VERIFIED ON SITE ANY INCONSISTENCIES TO BE REPORTED TO THE ARCHITECT IMMEDIATELY	Job No 7118	p-ad 192D Compton Hill Road, Notting Hill Gate, London, W8 7TH t: 0208-4590172 e: hallo@p-ad.co.uk		
	FOR PLANNING PURPOSES ONLY			
	The Sir Richard Steele 97 Haverstock Hill London, NW3 4RL	Title PROPOSED GROUND FLOOR PLAN	scale 1 : 200 @ A3	number 7118 -03

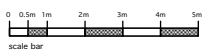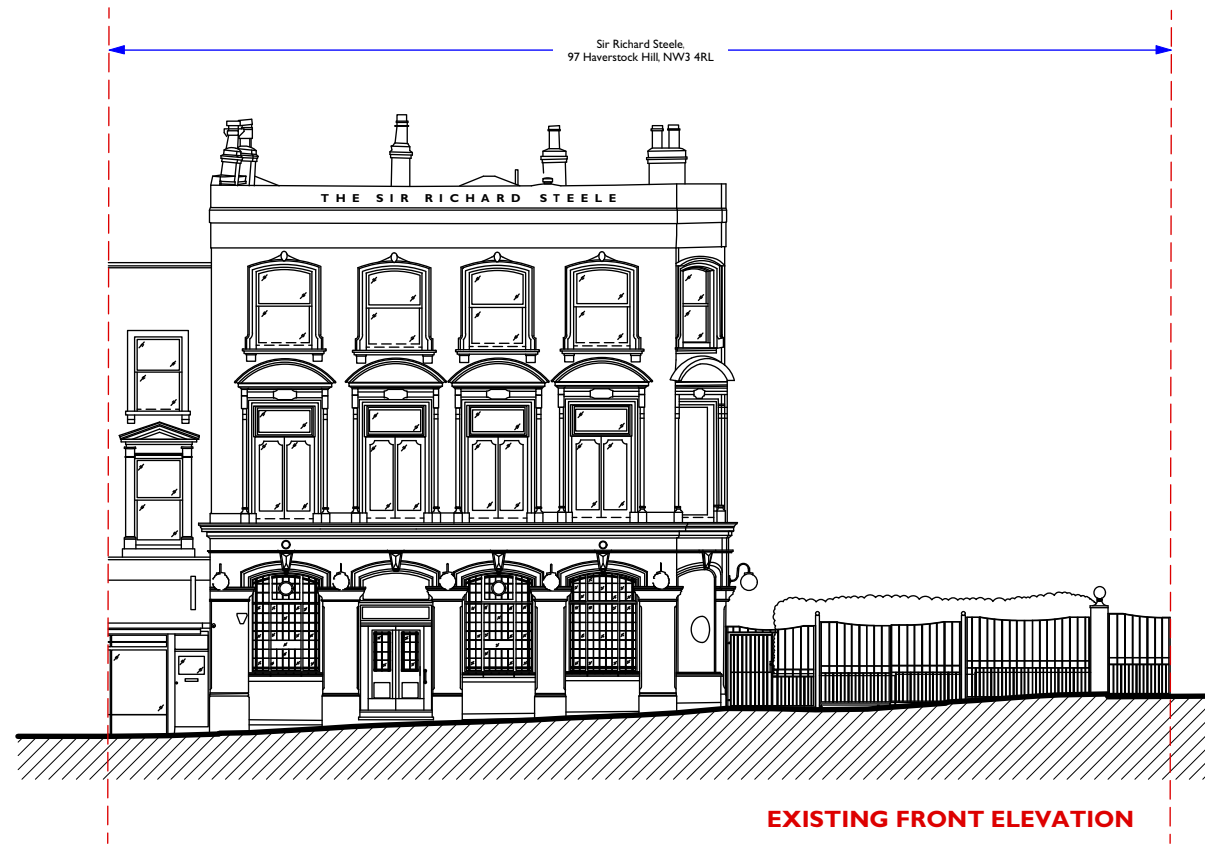

<p>DO NOT SCALE THIS DRAWING WRITTEN DIMENSIONS ONLY TO BE USED ALL DIMENSIONS ARE IN MILLIMETRES ALL DIMENSIONS TO BE VERIFIED ON SITE ANY INCONSISTENCIES TO BE REPORTED TO THE ARCHITECT IMMEDIATELY</p>	<p>Job No 7118</p>	<p>p-ad 192D Compton Hill Road, Notting Hill Gate, London, W8 7TH t: 0208-4590172 e: hello@p-ad.co.uk</p>	<p>p-ad</p>
	<p>FOR PLANNING PURPOSES ONLY</p>		
	<p>The Sir Richard Steele 97 Haverstock Hill London, NW3 4RL</p>	<p>drawn by BB</p>	<p>scale 1 : 200 @ A3</p>

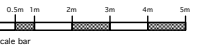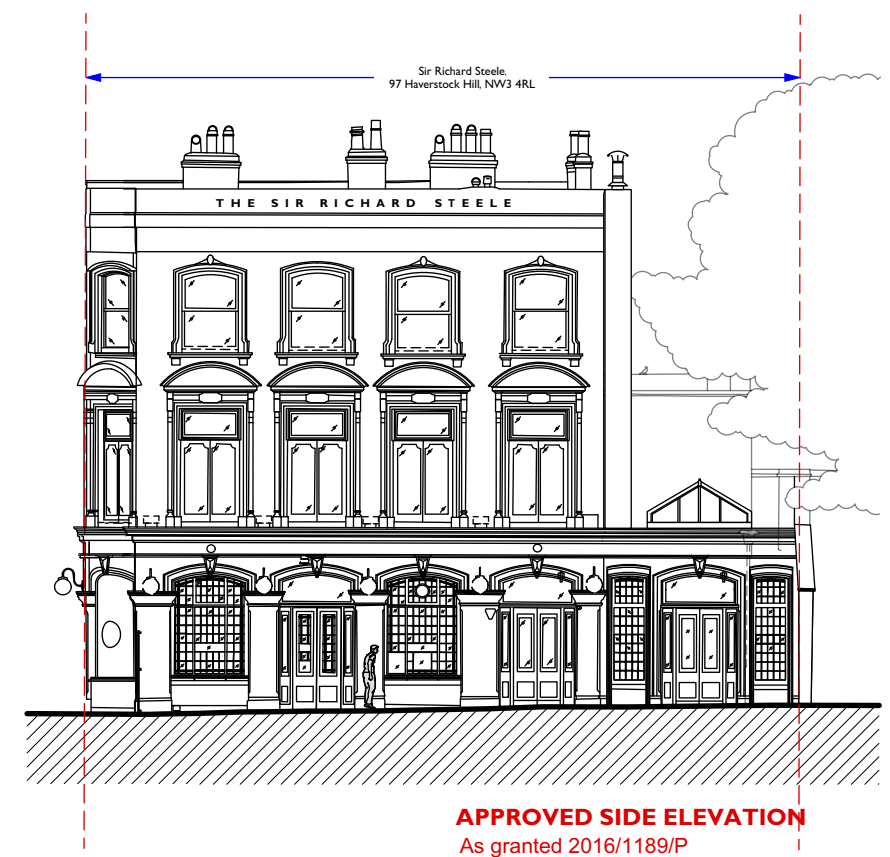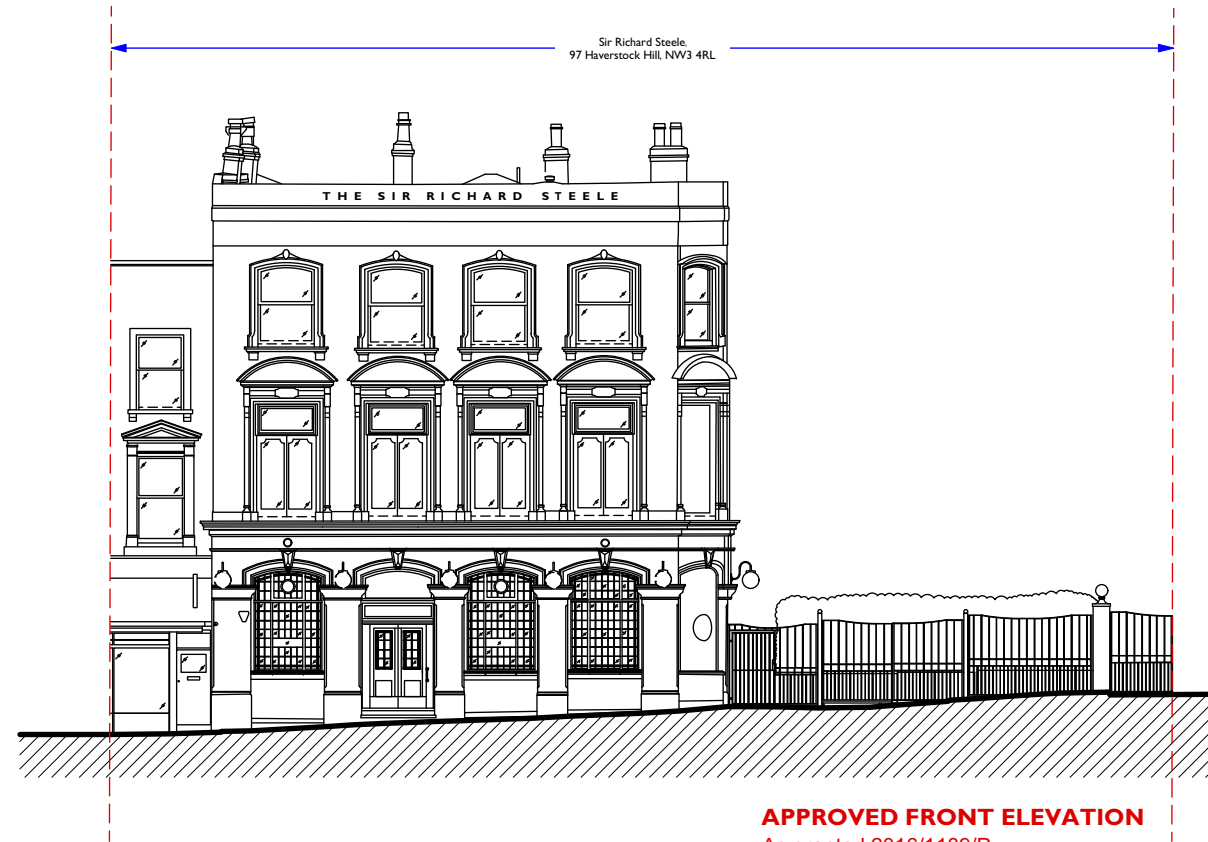

DO NOT SCALE THIS DRAWING WRITTEN DIMENSIONS ONLY TO BE USED ALL DIMENSIONS ARE IN MILLIMETRES ALL DIMENSIONS TO BE VERIFIED ON SITE ANY INCONSISTENCIES TO BE REPORTED TO THE ARCHITECT IMMEDIATELY	Job No 7118	p-ad 192D Compton Hill Road, Notting Hill Gate, London, W8 7TH t: 0208-4590172 e: hello@pelliconad.co.uk			
	FOR PLANNING PURPOSES ONLY				
	The Sir Richard Steele 97 Haverstock Hill London, NW3 4RL	Title APPROVED ELEVATIONS	drawn by BB	scale 1 : 200 @ A3	number 7118 -05