




Notes: Do not scale from this drawing. Contractor to take and check all dimensions on site before work commences. Discrepancies to be reported to architect. Subcontractors to verify all dimensions on site before making shop drawings or commencing manufacture. This drawing is copyright.

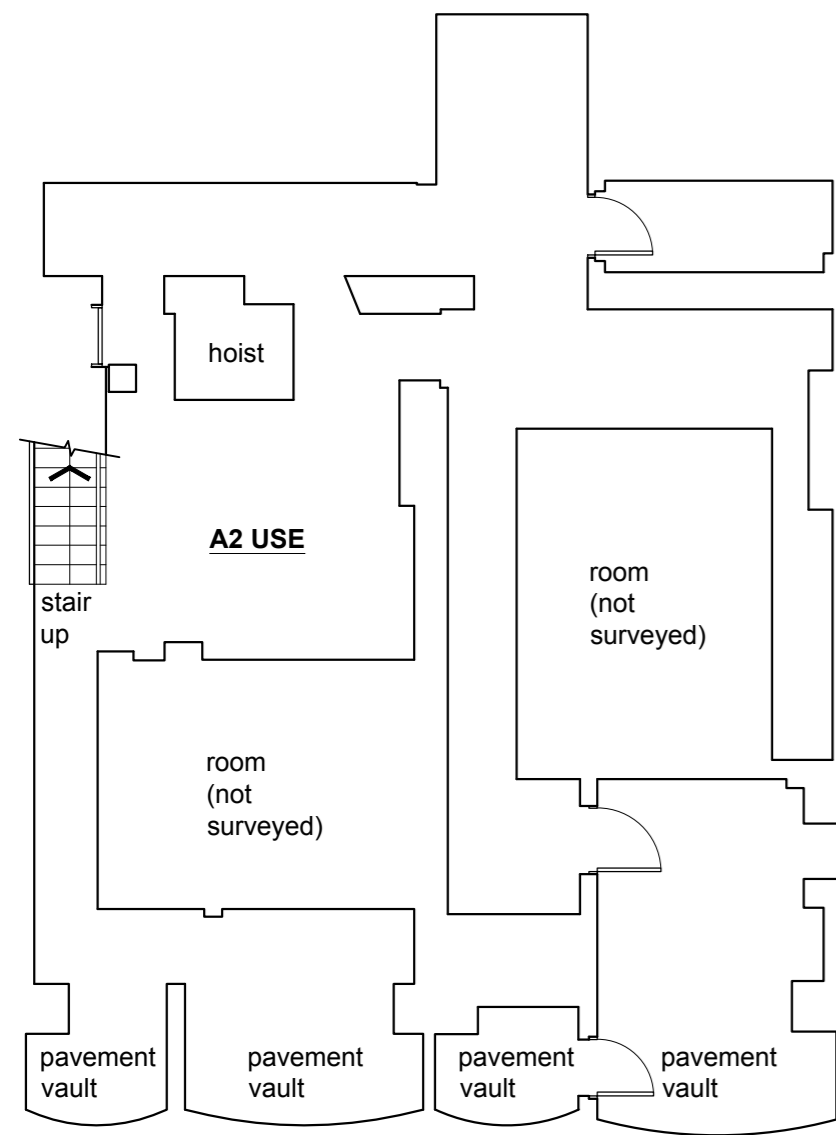


Existing Basement Plan
Scale: 1:100

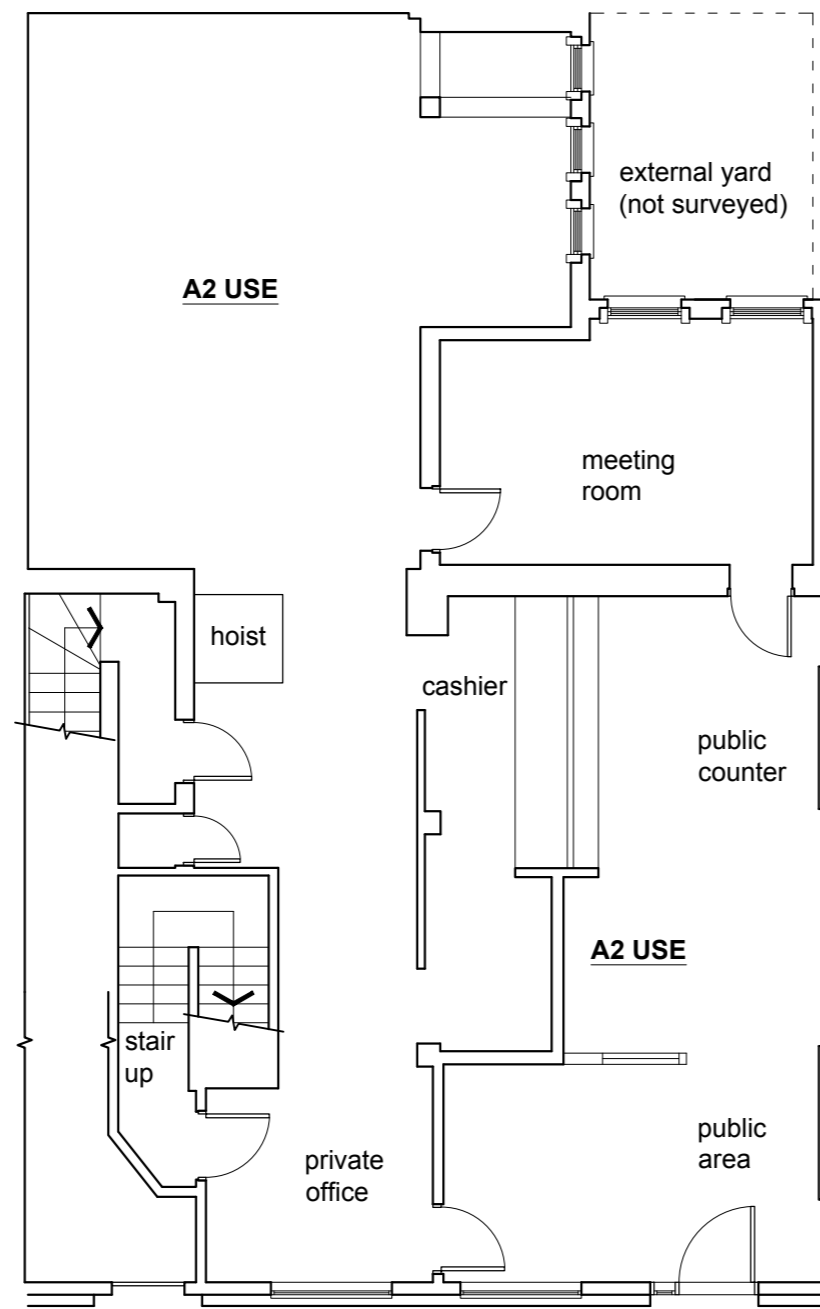



Existing Ground Floor Plan
Scale: 1:100

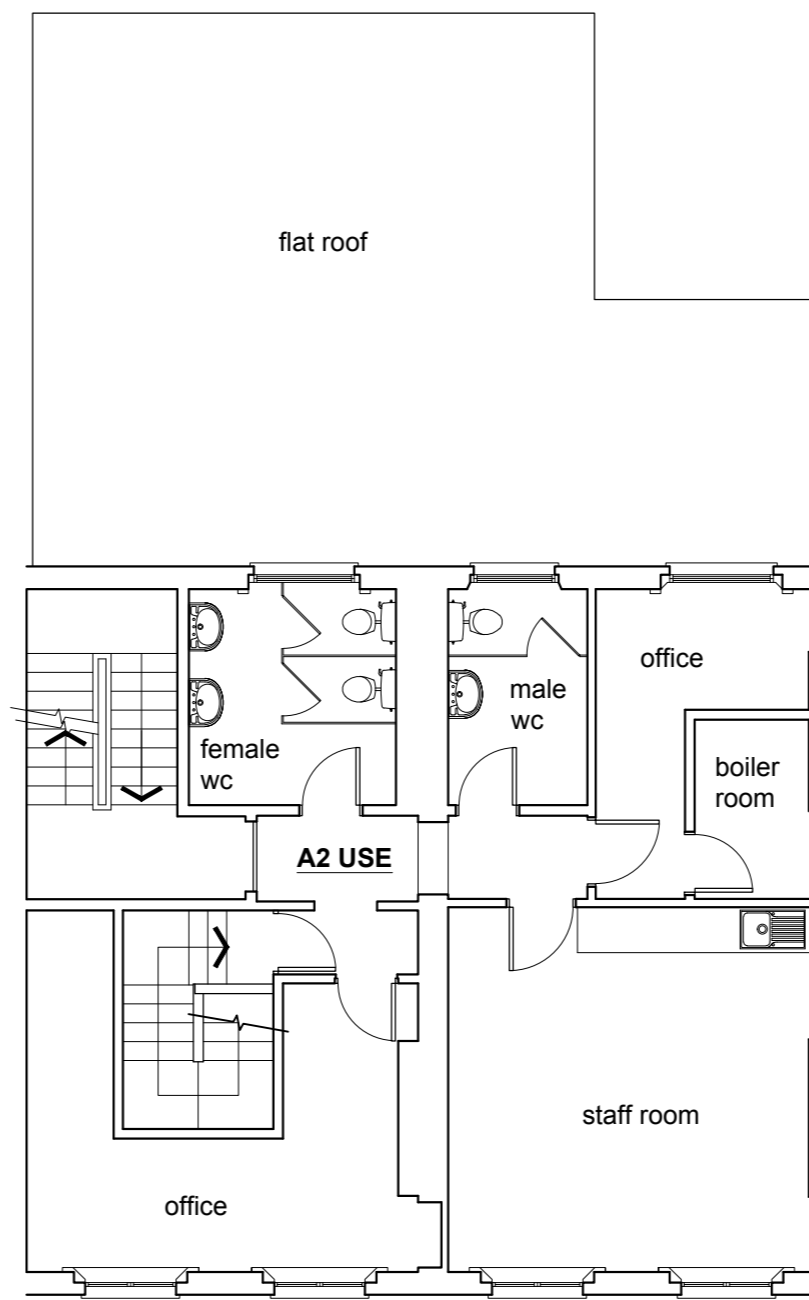

Existing First Floor Plan
Scale: 1:100

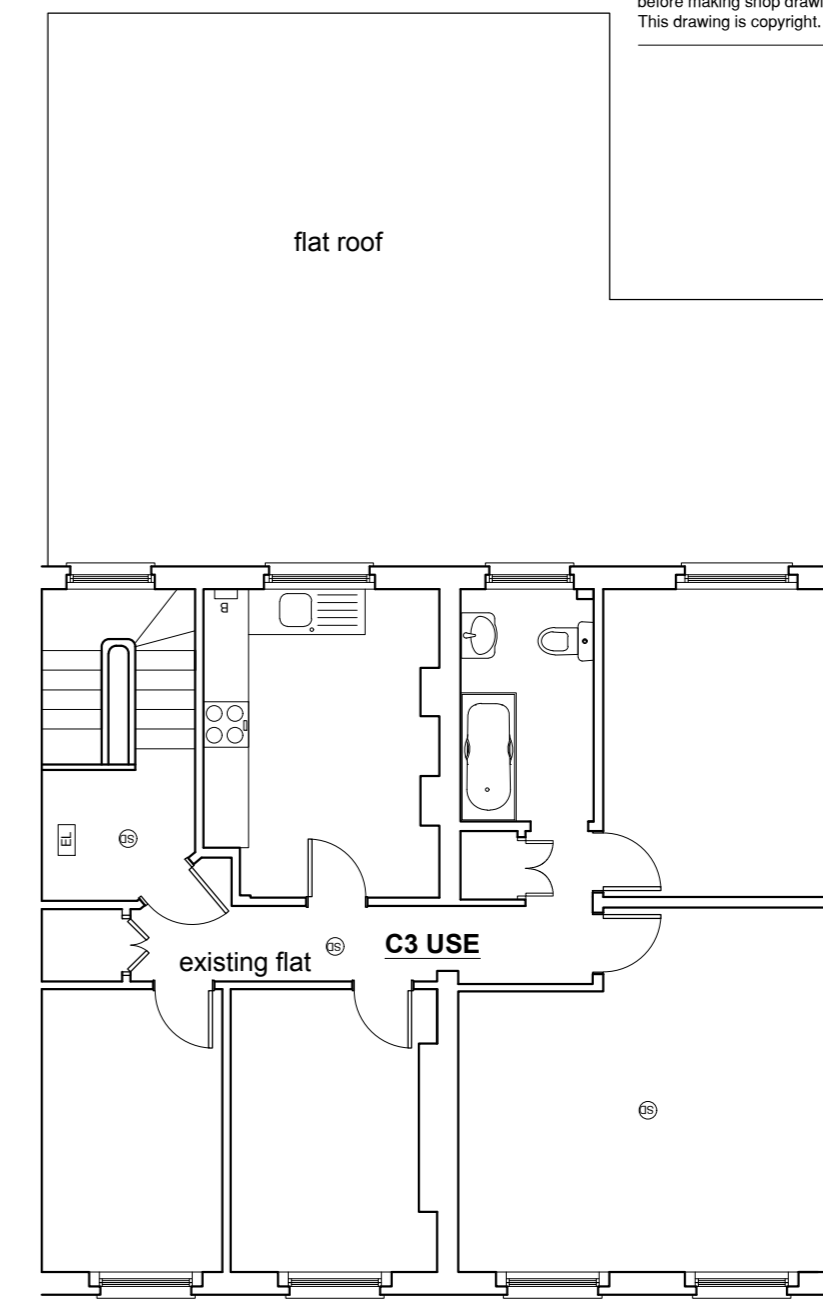

Existing Second Floor Plan
Scale: 1:100

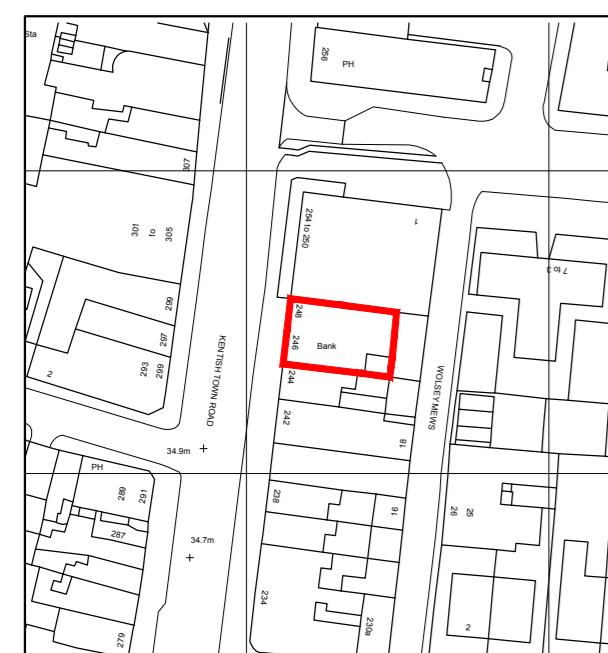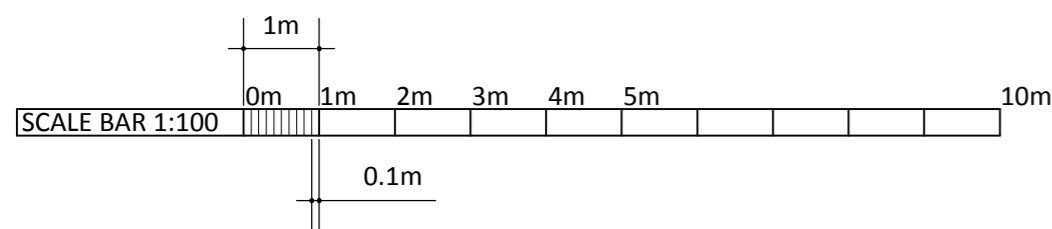

Site Location Plan
Scale: 1:1250



Rev	Description	Date	Initial
A			



Second Floor T 020 7494 3522 The Priory, Draycott Rd T 01749 34 66 99
 26A Ganton Street F 020 7494 3533 Shepton Mallet F 01749 34 66 77
 London W1F 7QZ Somerset BA4 5HS
 info@prime-meridian.co.uk www.primem-meridian.co.uk

Client: **KENNY PROPERTIES LTD.**

Project: **246-248 KENTISH TOWN RD.
LONDON
NW5 2BS**

Title: **EXISTING FLOOR PLANS**

Date: 19-02-2018
 Scale: 1:100/1250 @ A1
 Drawn: JB