


EXISTING GROUND FLOOR PLAN



EXISTING FIRST FLOOR PLAN

SCALE - 1:100 @ A3

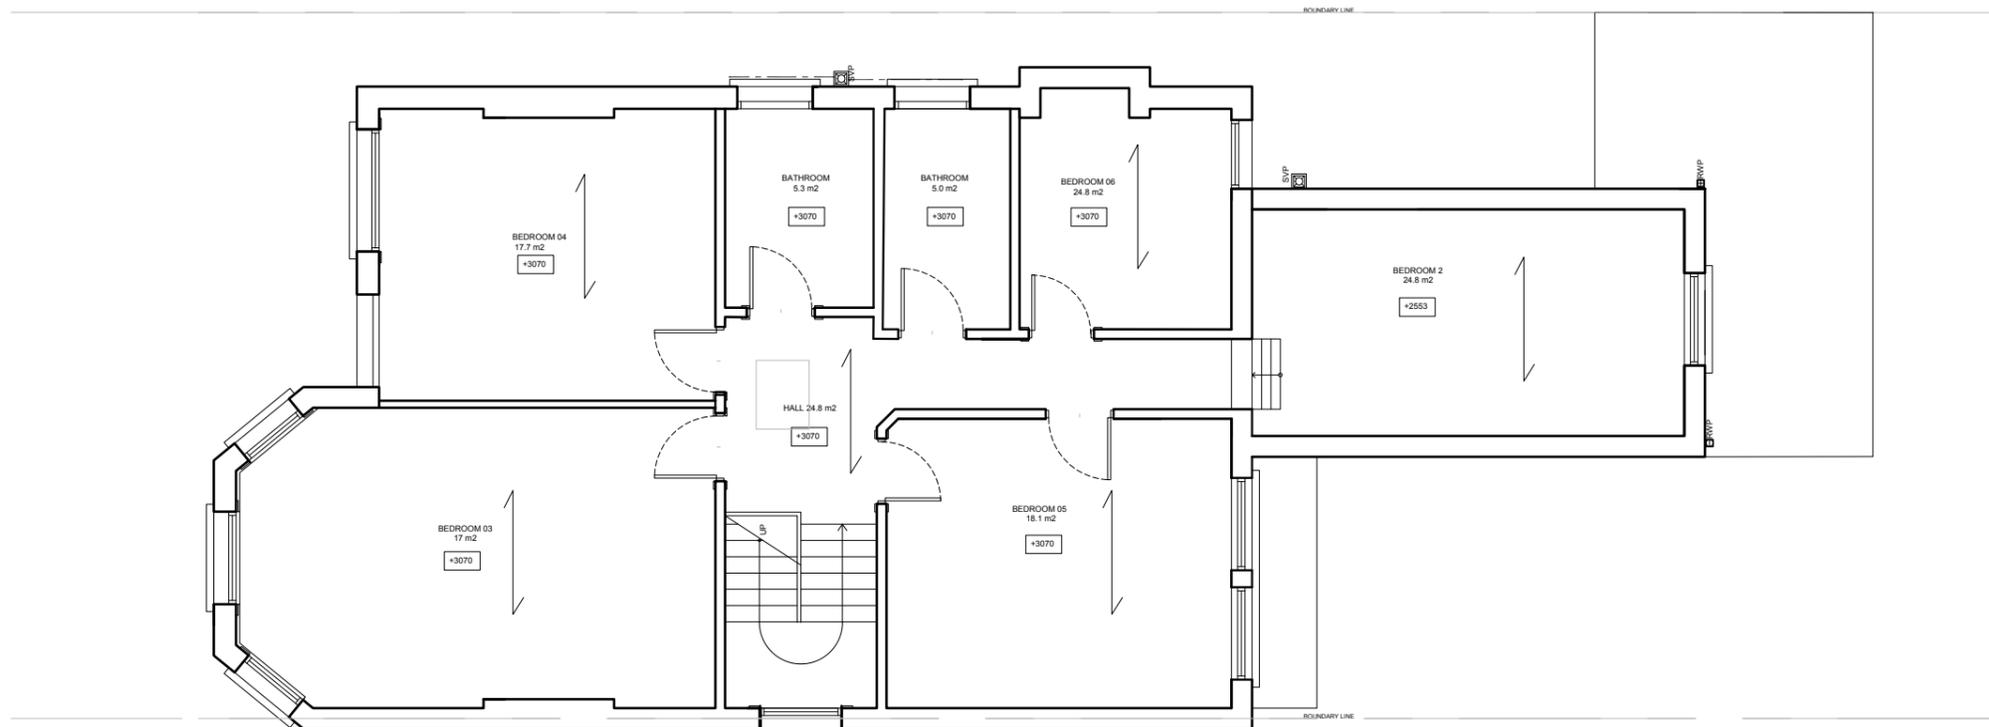

GENERAL NOTES:

This drawing remains the property of Locksley Architects Ltd, reproduction shall only be allowed with written permission.

This drawing is not to be scaled for construction purposes, use written dimensions only. Any discrepancies to be reported to the architect. All dimensions to be checked on site. The contractor is responsible for all dimensions and setting out of the work on site. The contractor must ensure that all elements of the work comply with current building regulations.

PROJECT NOTES:

Issued for Planning	12/02/2018	B
Issued for Client Approval	13/11/2017	A
Revision Description	Date	Rev



LOCKSLEY
ARCHITECTS

Architect Details
Westbourne Studios, Notting Hill, London W10 5JJ
info@locksleyarchitects.com
0207 206 2727

Project
14 Manstone Road

Title
Existing Plans


Job No	Drg No	Revision
0956	E01	B

GENERAL NOTES:


This drawing remains the property of Locksley Architects Ltd, reproduction shall only be allowed with written permission.

This drawing is not to be scaled for construction purposes, use written dimensions only. Any discrepancies to be reported to the architect. All dimensions to be checked on site. The contractor is responsible for all dimensions and setting out of the work on site. The contractor must ensure that all elements of the work comply with current building regulations.

PROJECT NOTES:

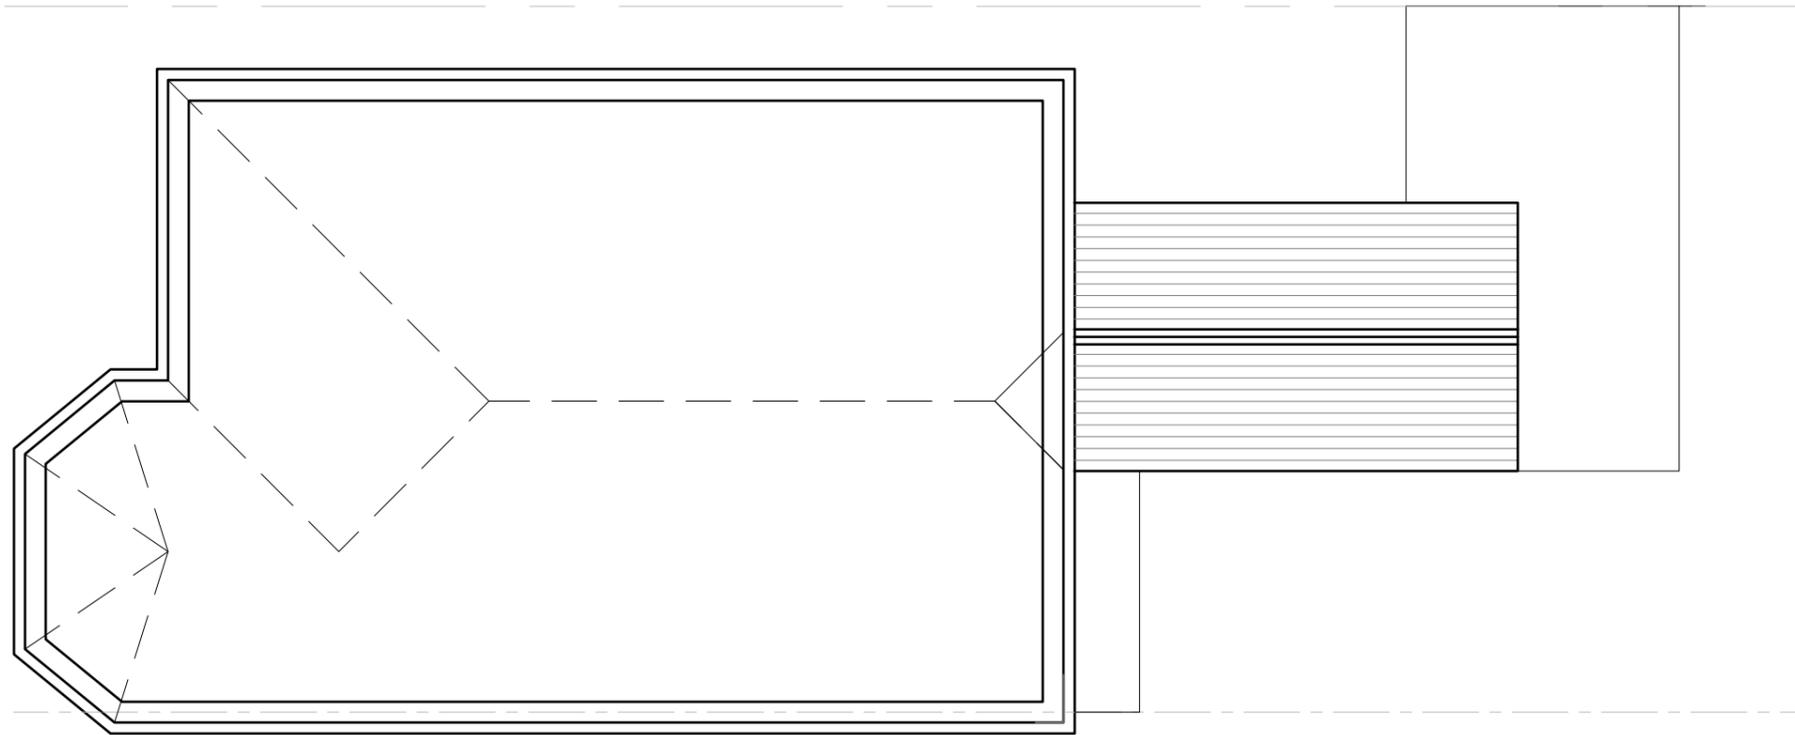

EXISTING LOFT FLOOR PLAN

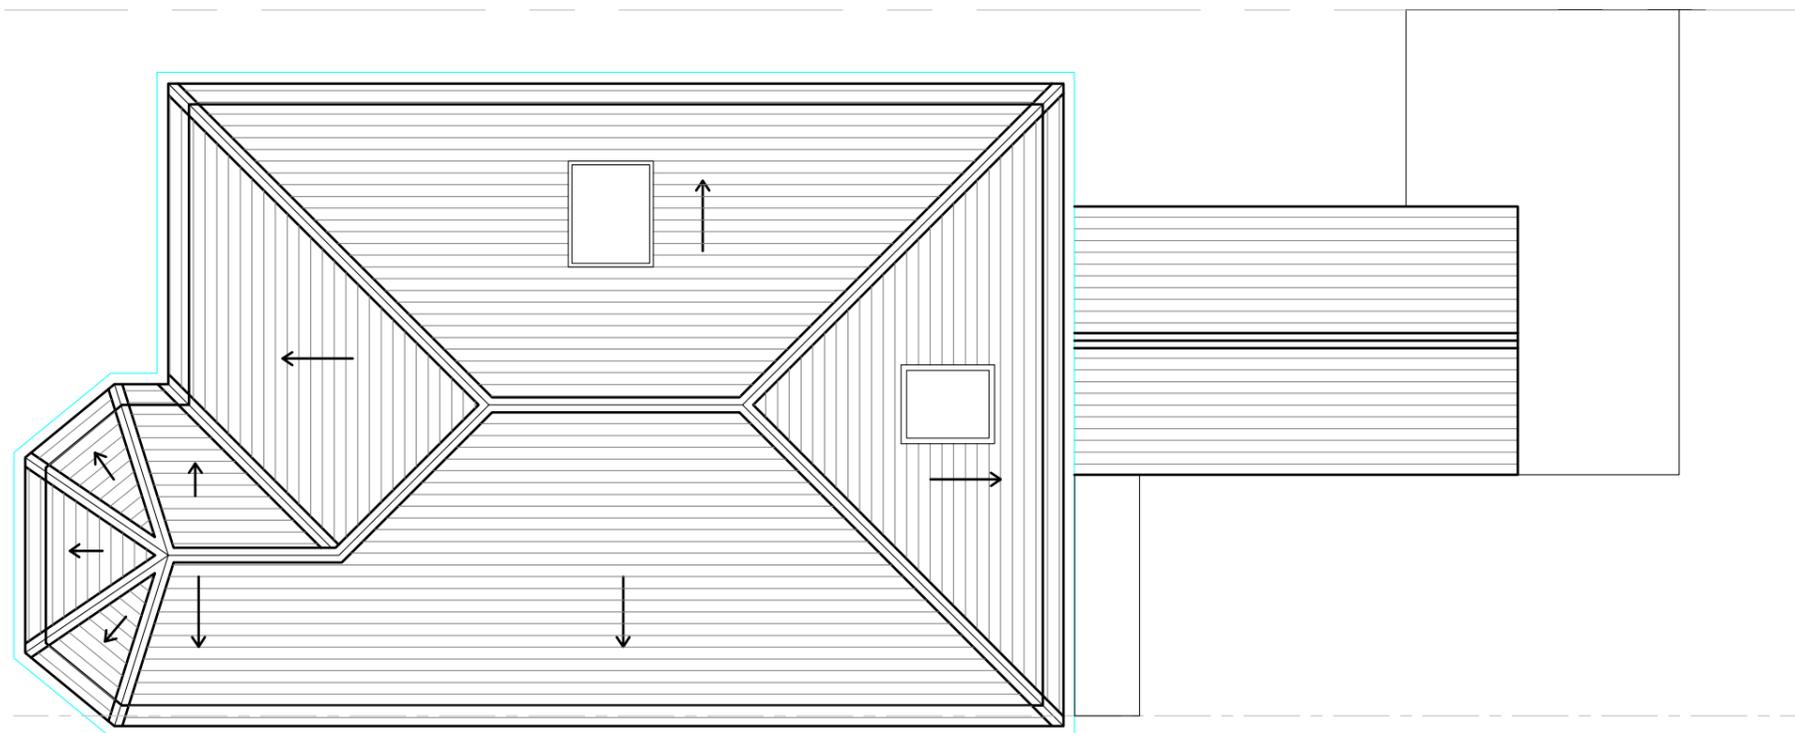

EXISTING ROOF PLAN

SCALE - 1:100 @ A3



Issued for Planning	12/02/2018	B
Issued for Client Approval	13/11/2017	A
Revision Description	Date	Rev



LOCKSLEY
ARCHITECTS

Architect Details
Westbourne Studios, Notting Hill, London W10 5JJ
info@locksleyarchitects.com
0207 206 2727

Project
14 Manstone Road

Title
Existing Plans

Job No	Drg No	Revision
0956	E02	B

GENERAL NOTES:

This drawing remains the property of Locksley Architects Ltd, reproduction shall only be allowed with written permission.

This drawing is not to be scaled for construction purposes, use written dimensions only. Any discrepancies to be reported to the architect. All dimensions to be checked on site. The contractor is responsible for all dimensions and setting out of the work on site. The contractor must ensure that all elements of the work comply with current building regulations.

PROJECT NOTES:



EXISTING FRONT ELEVATION



EXISTING REAR ELEVATION

SCALE - 1:100 @ A3



Issued for Planning	12/02/2018	B
Issued for Client Approval	13/11/2017	A
Revision Description	Date	Rev



LOCKSLEY
ARCHITECTS

Architect Details
Westbourne Studios, Notting Hill, London W10 5JJ
info@locksleyarchitects.com
0207 206 2727

Project
14 Manstone Road

Title
Existing Elevations


Job No	Drg No	Revision
0956	E03	B

GENERAL NOTES:

This drawing remains the property of Locksley Architects Ltd, reproduction shall only be allowed with written permission.

This drawing is not to be scaled for construction purposes, use written dimensions only. Any discrepancies to be reported to the architect. All dimensions to be checked on site. The contractor is responsible for all dimensions and setting out of the work on site. The contractor must ensure that all elements of the work comply with current building regulations.

PROJECT NOTES:

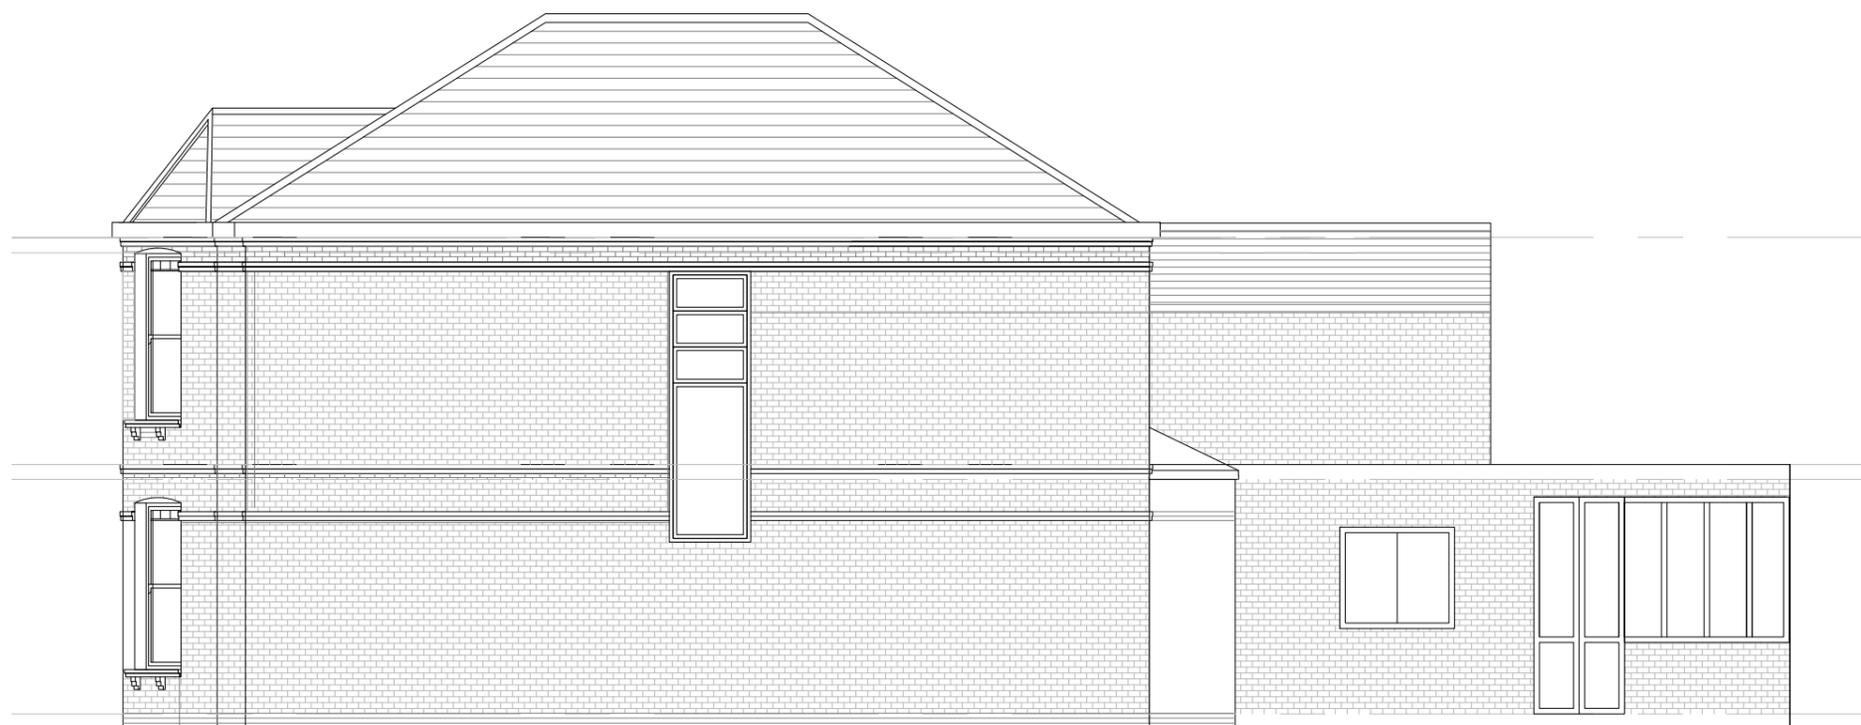

EXISTING SIDE ELEVATION



EXISTING SIDE ELEVATION

SCALE - 1:100 @ A3



Issued for Planning	12/02/2018	B
Issued for Client Approval	13/11/2017	A
Revision Description	Date	Rev




LOCKSLEY
ARCHITECTS

Architect Details
Westbourne Studios, Notting Hill, London W10 5JJ
info@locksleyarchitects.com
0207 206 2727

Project
14 Manstone Road

Title
Existing Elevations

Job No 0956	Drg No E04	Revision B
-----------------------	----------------------	----------------------

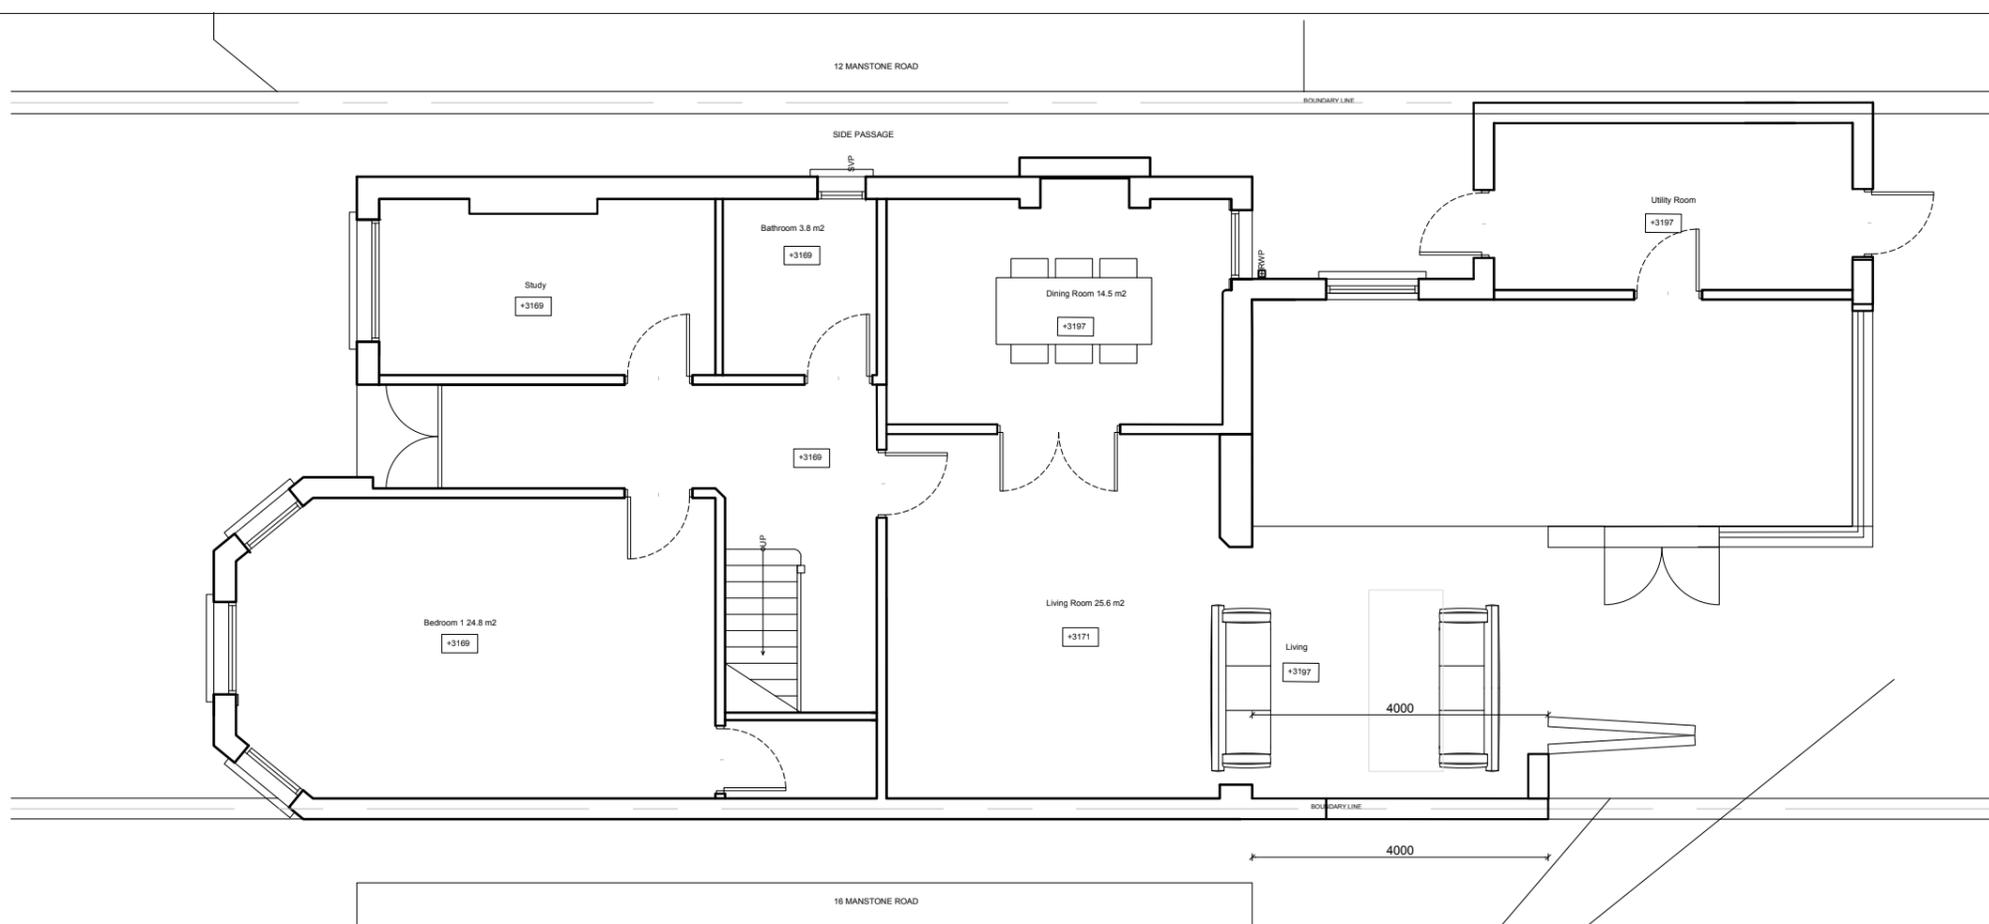


PROPOSED GROUND FLOOR PLAN

New infill extension in brick to match existing

New aluminium framed folding doors

New flat roof

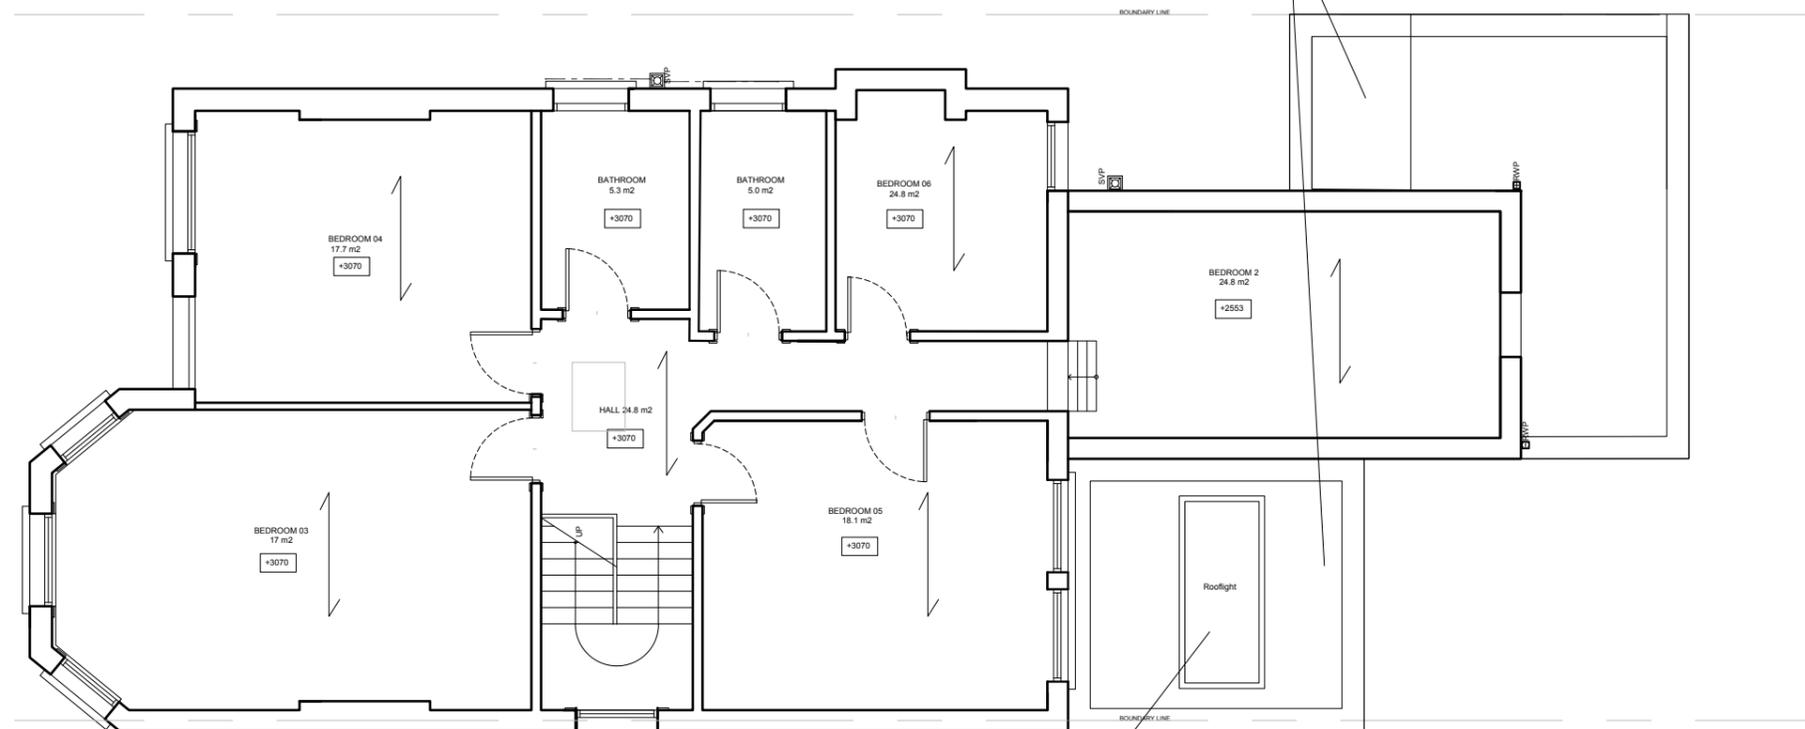

PROPOSED FIRST FLOOR PLAN

New infill extension with roof light

SCALE - 1:100 @ A3



GENERAL NOTES:

This drawing remains the property of Locksley Architects Ltd, reproduction shall only be allowed with written permission.

This drawing is not to be scaled for construction purposes, use written dimensions only. Any discrepancies to be reported to the architect. All dimensions to be checked on site. The contractor is responsible for all dimensions and setting out of the work on site. The contractor must ensure that all elements of the work comply with current building regulations.

PROJECT NOTES:

Issued for Planning	12/02/2018	B
Issued for Client Approval	13/11/2017	A
Revision Description	Date	Rev



LOCKSLEY
ARCHITECTS

Architect Details
Westbourne Studios, Notting Hill, London W10 5JJ
info@locksleyarchitects.com
0207 206 2727

Project
14 Manstone Road

Title
Proposed Plans


Job No	Drg No	Revision
0956	P01	B

GENERAL NOTES:


This drawing remains the property of Locksley Architects Ltd, reproduction shall only be allowed with written permission.

This drawing is not to be scaled for construction purposes, use written dimensions only. Any discrepancies to be reported to the architect. All dimensions to be checked on site. The contractor is responsible for all dimensions and setting out of the work on site. The contractor must ensure that all elements of the work comply with current building regulations.

PROJECT NOTES:

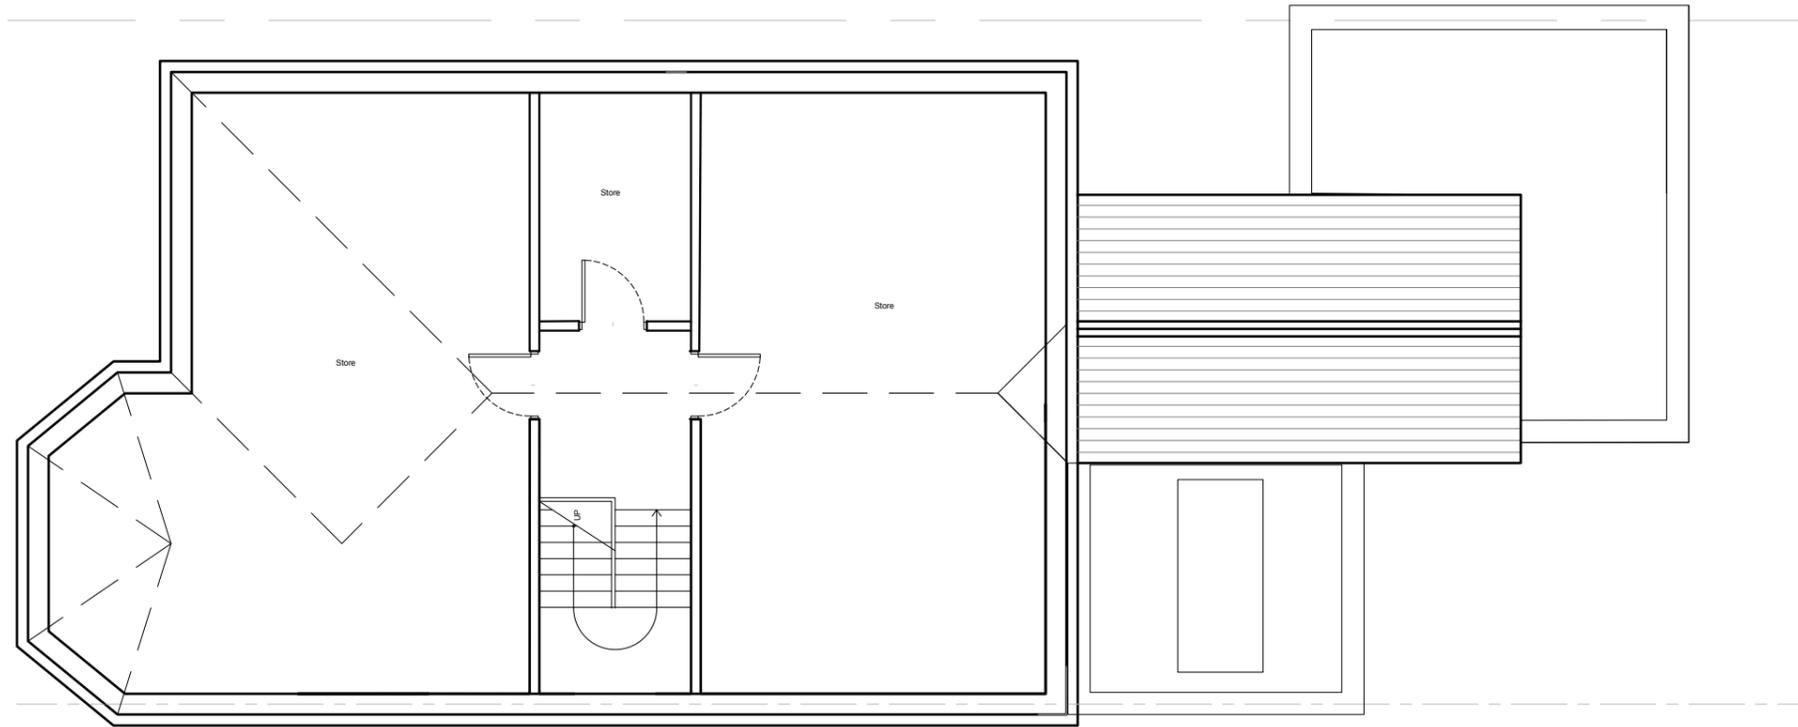

PROPOSED LOFT FLOOR PLAN

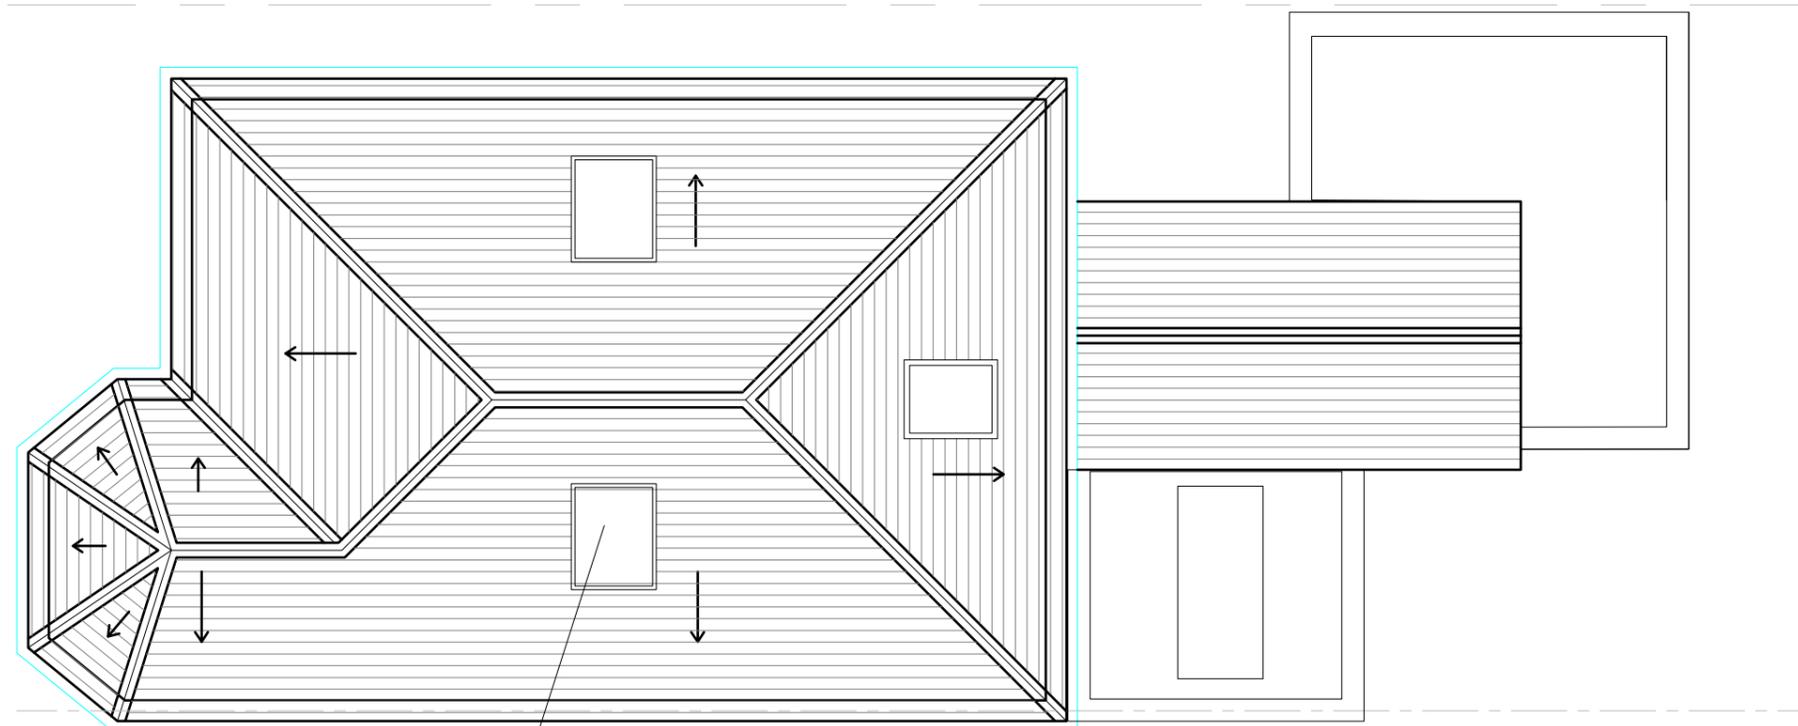

PROPOSED ROOF PLAN

New roof light

SCALE - 1:100 @ A3



Issued for Planning	12/02/2018	B
---------------------	------------	---

Issued for Client Approval	13/11/2017	A
----------------------------	------------	---

Revision Description	Date	Rev
----------------------	------	-----



LOCKSLEY
ARCHITECTS

Architect Details
Westbourne Studios, Notting Hill, London W10 5JJ
info@locksleyarchitects.com
0207 206 2727

Project
14 Manstone Road

Title
Proposed Plans

Job No	Drg No	Revision
0956	P02	B

GENERAL NOTES:

This drawing remains the property of Locksley Architects Ltd, reproduction shall only be allowed with written permission.

This drawing is not to be scaled for construction purposes, use written dimensions only. Any discrepancies to be reported to the architect. All dimensions to be checked on site. The contractor is responsible for all dimensions and setting out of the work on site. The contractor must ensure that all elements of the work comply with current building regulations.

PROJECT NOTES:



PROPOSED FRONT ELEVATION



PROPOSED REAR ELEVATION

Existing wall retained

New infill extension in brick to match existing

Retain existing conservatory

SCALE - 1:100 @ A3



Issued for Planning	12/02/2018	B
Issued for Client Approval	13/11/2017	A
Revision Description	Date	Rev



LOCKSLEY
ARCHITECTS

Architect Details
Westbourne Studios, Notting Hill, London W10 5JJ
info@locksleyarchitects.com
0207 206 2727

Project
14 Manstone Road

Title
Proposed Elevations


Job No 0956	Drg No P03	Revision B
-----------------------	----------------------	----------------------

GENERAL NOTES:

This drawing remains the property of Locksley Architects Ltd, reproduction shall only be allowed with written permission.

This drawing is not to be scaled for construction purposes, use written dimensions only. Any discrepancies to be reported to the architect. All dimensions to be checked on site. The contractor is responsible for all dimensions and setting out of the work on site. The contractor must ensure that all elements of the work comply with current building regulations.

PROJECT NOTES:

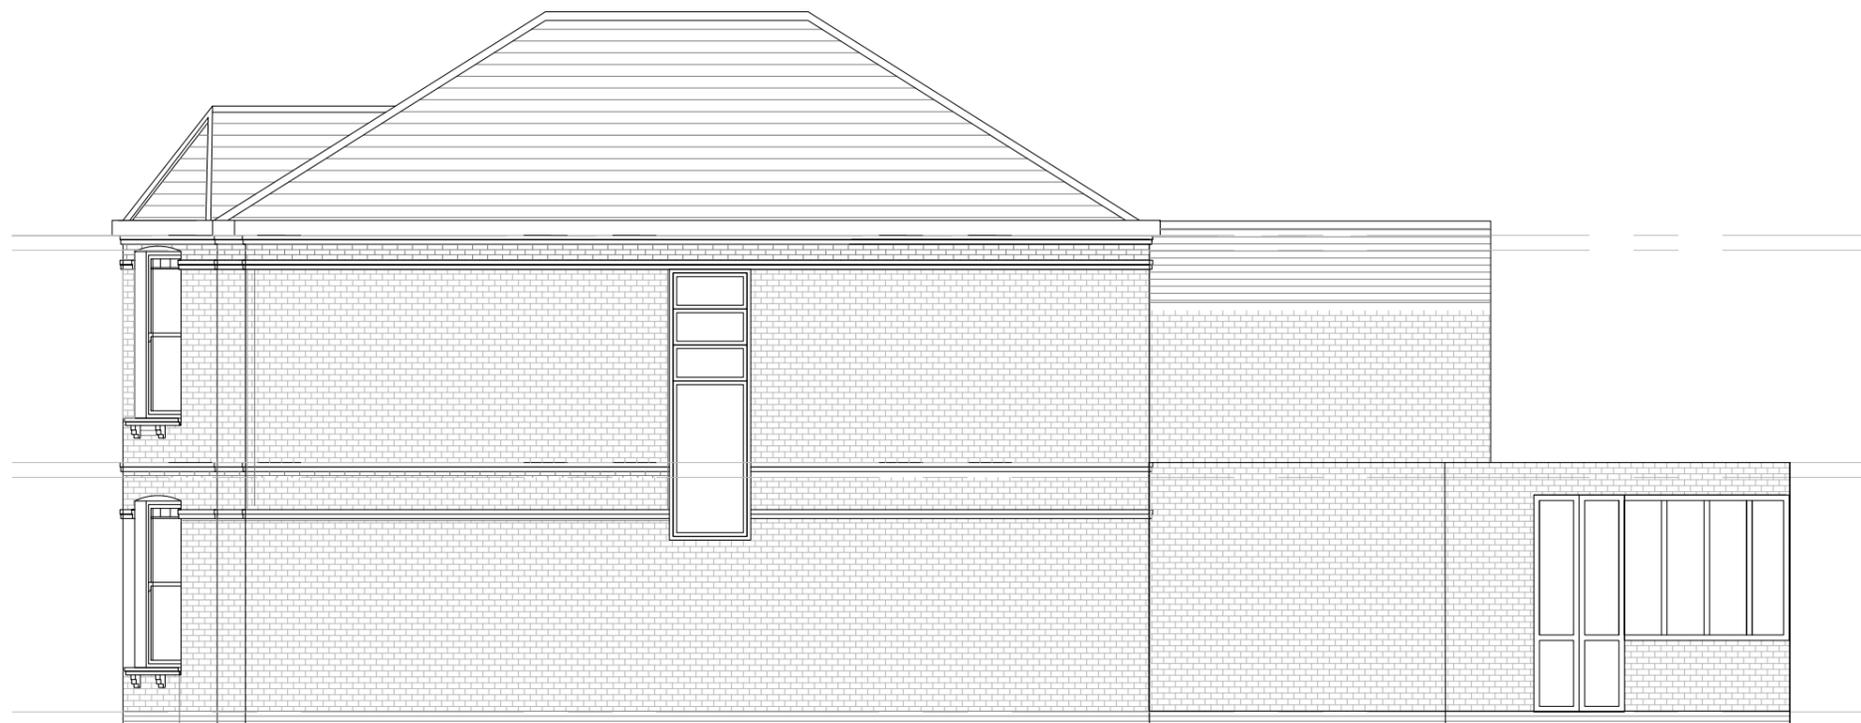

PROPOSED SIDE ELEVATION



PROPOSED SIDE ELEVATION

SCALE - 1:100 @ A3



Issued for Planning	12/02/2018	B
Issued for Client Approval	13/11/2017	A
Revision Description	Date	Rev



LOCKSLEY
ARCHITECTS

Architect Details
Westbourne Studios, Notting Hill, London W10 5JJ
info@locksleyarchitects.com
0207 206 2727

Project
14 Manstone Road

Title
Proposed Elevations

<small>Job No</small> 0956	<small>Drg No</small> P04	<small>Revision</small> B
--------------------------------------	-------------------------------------	-------------------------------------